



STORM WATER SEWER PLANS FOR  
**POWER C.D.C. THIRD ADDITION**

**SWS**  
**LINE 1**  
SHEET TITLE  
472-83774  
PROJECT NUMBER


JTC  
DESIGN BY  
DDG  
DRAWN BY  
GJA  
CHECKED BY

ISSUED  
April 2008  
REVISED

SHEET NO.  
**18 of 34**

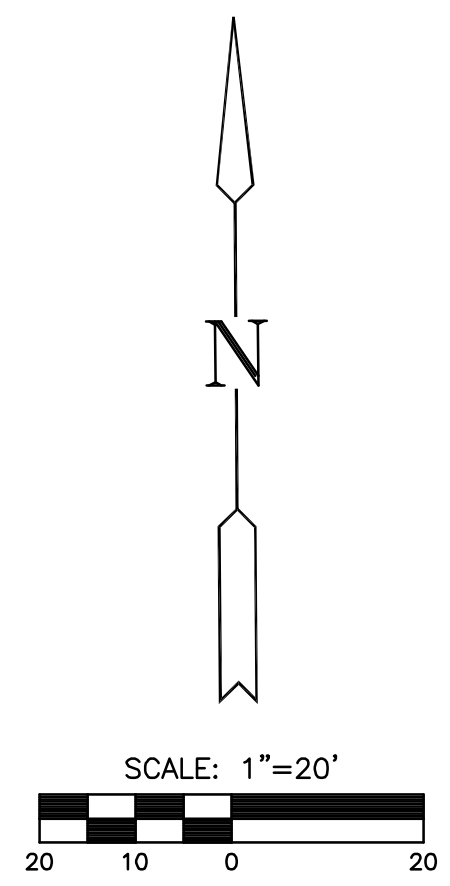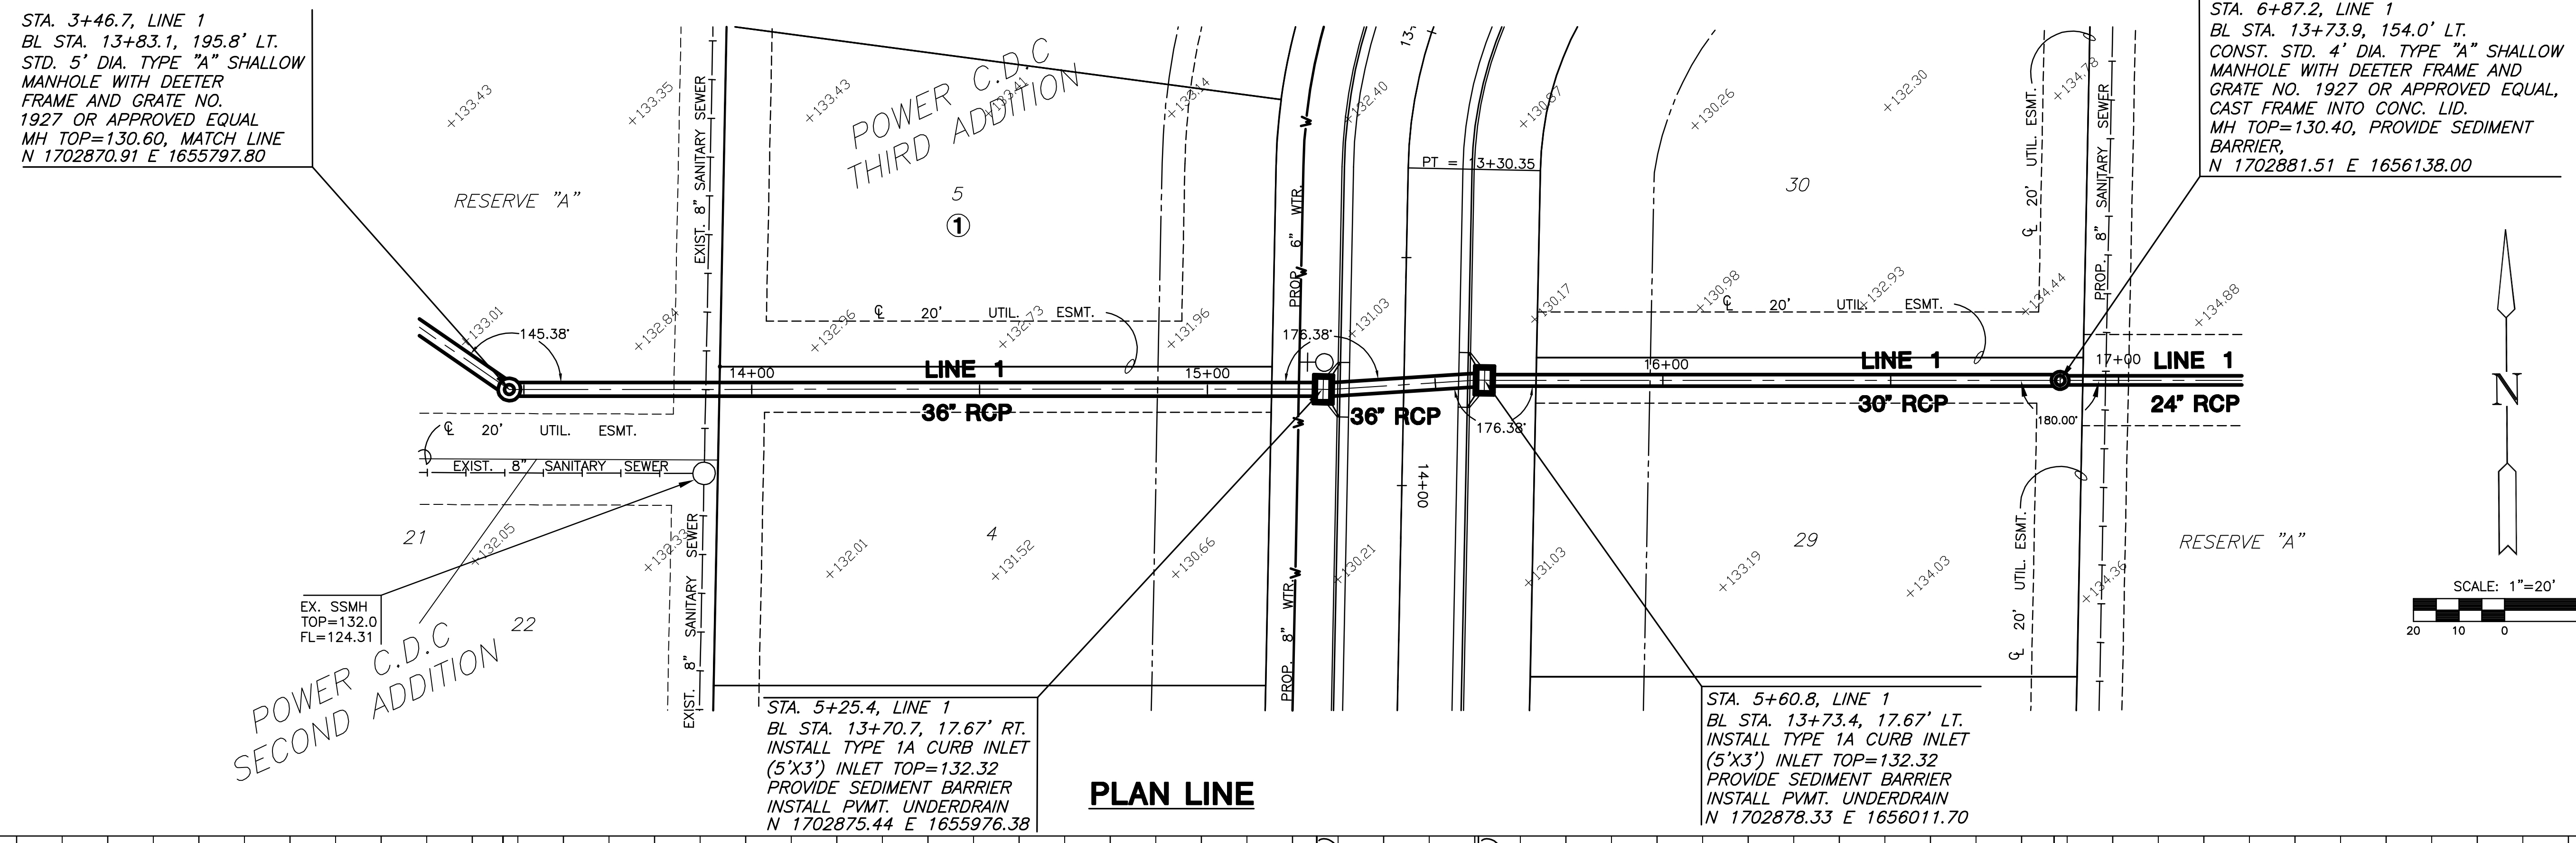

**PROFILE LINE**  
SCALE: HORIZ. 1"=20'  
SCALE: VERT. 1"=5'

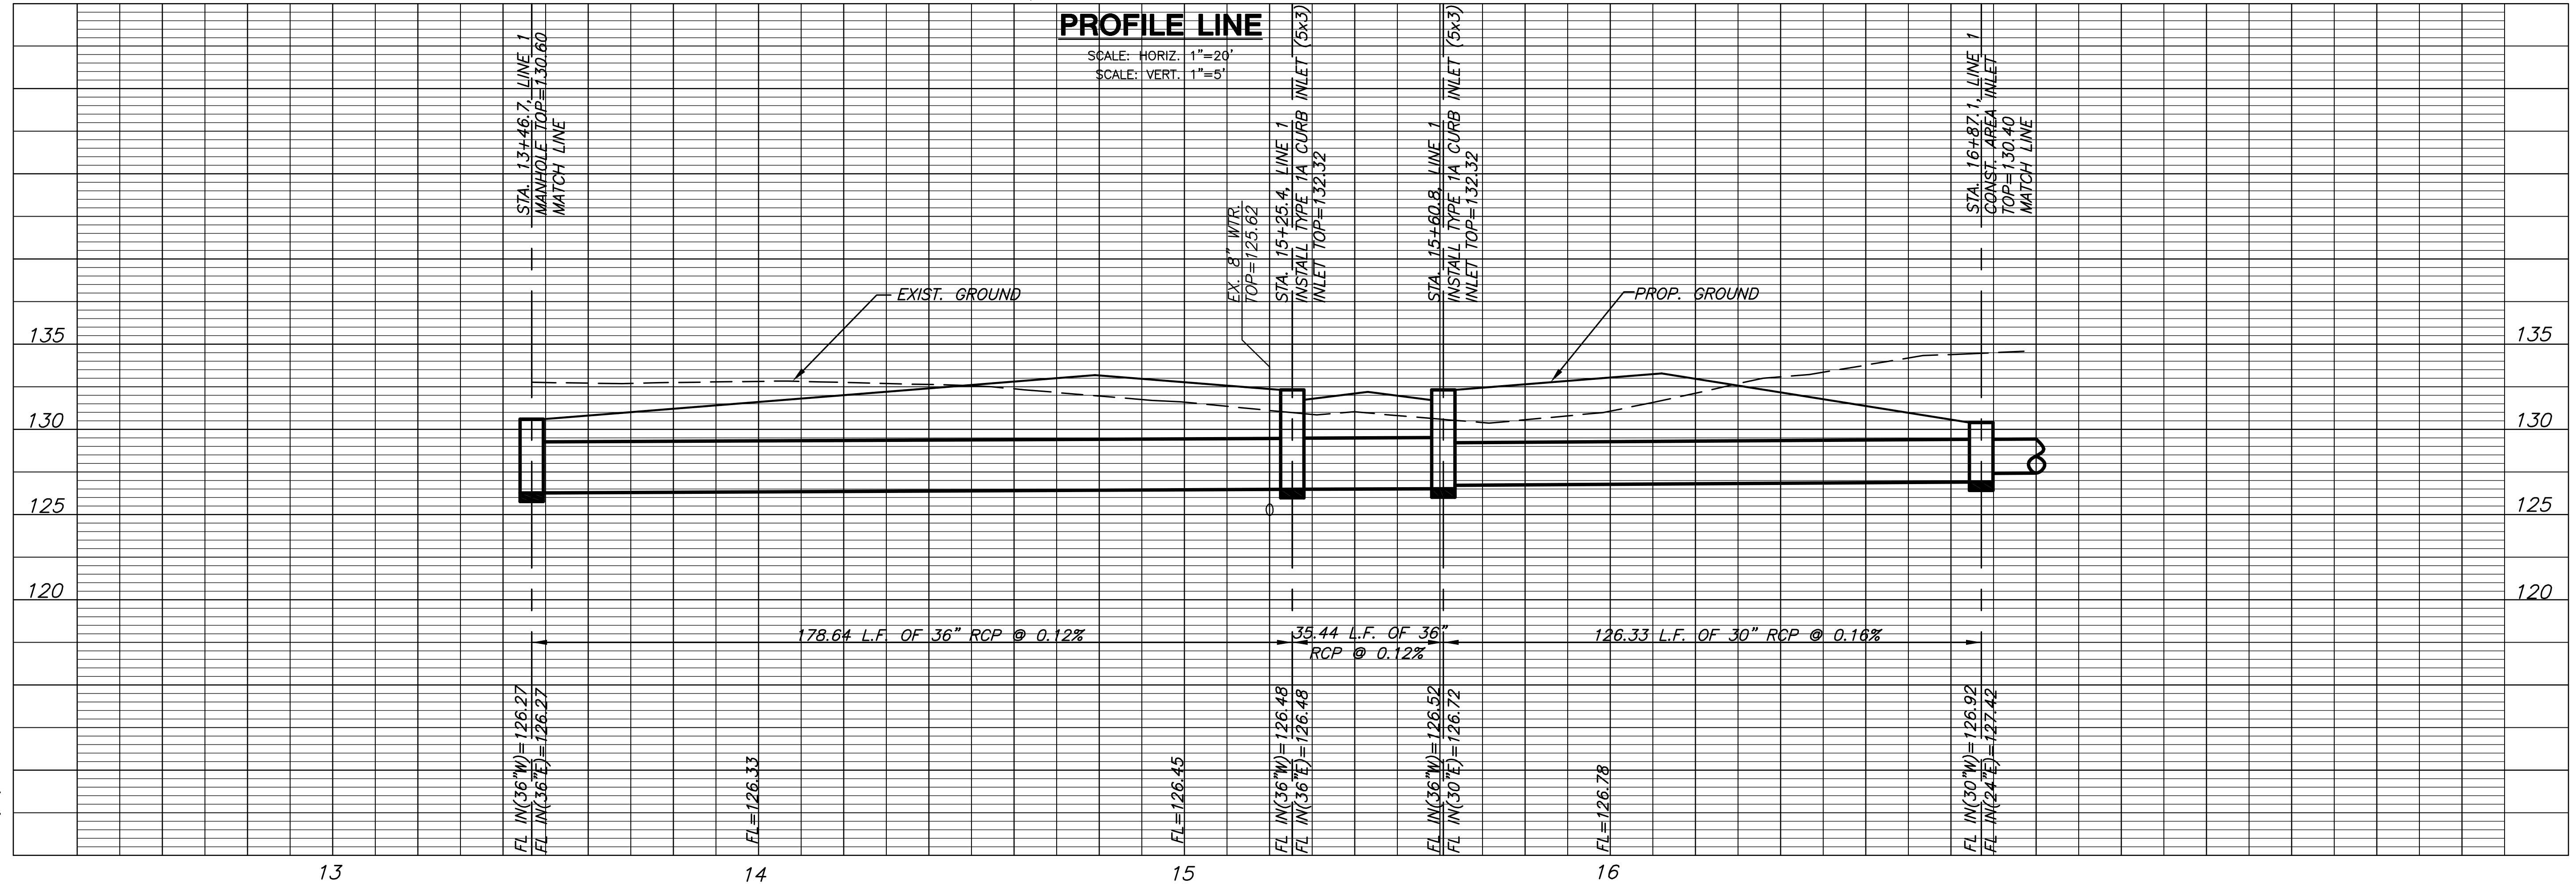

PLOTED: Wednesday, May 07, 2008 @ 11:28AM

H:\CIVIL\02035\03084\DWG\SWS\03084D2.DWG