




**STORM WATER SEWER PLANS FOR  
POWER C.D.C. THIRD ADDITION**

**SWS  
LINE 1**  
SHEET TITLE  
472-83774  
PROJECT NUMBER

DESIGN BY: JTC  
DRAWN BY: DDG  
CHECKED BY: GJA

ISSUED: April 2008  
REVISED:

SHEET NO.  
19 of 34

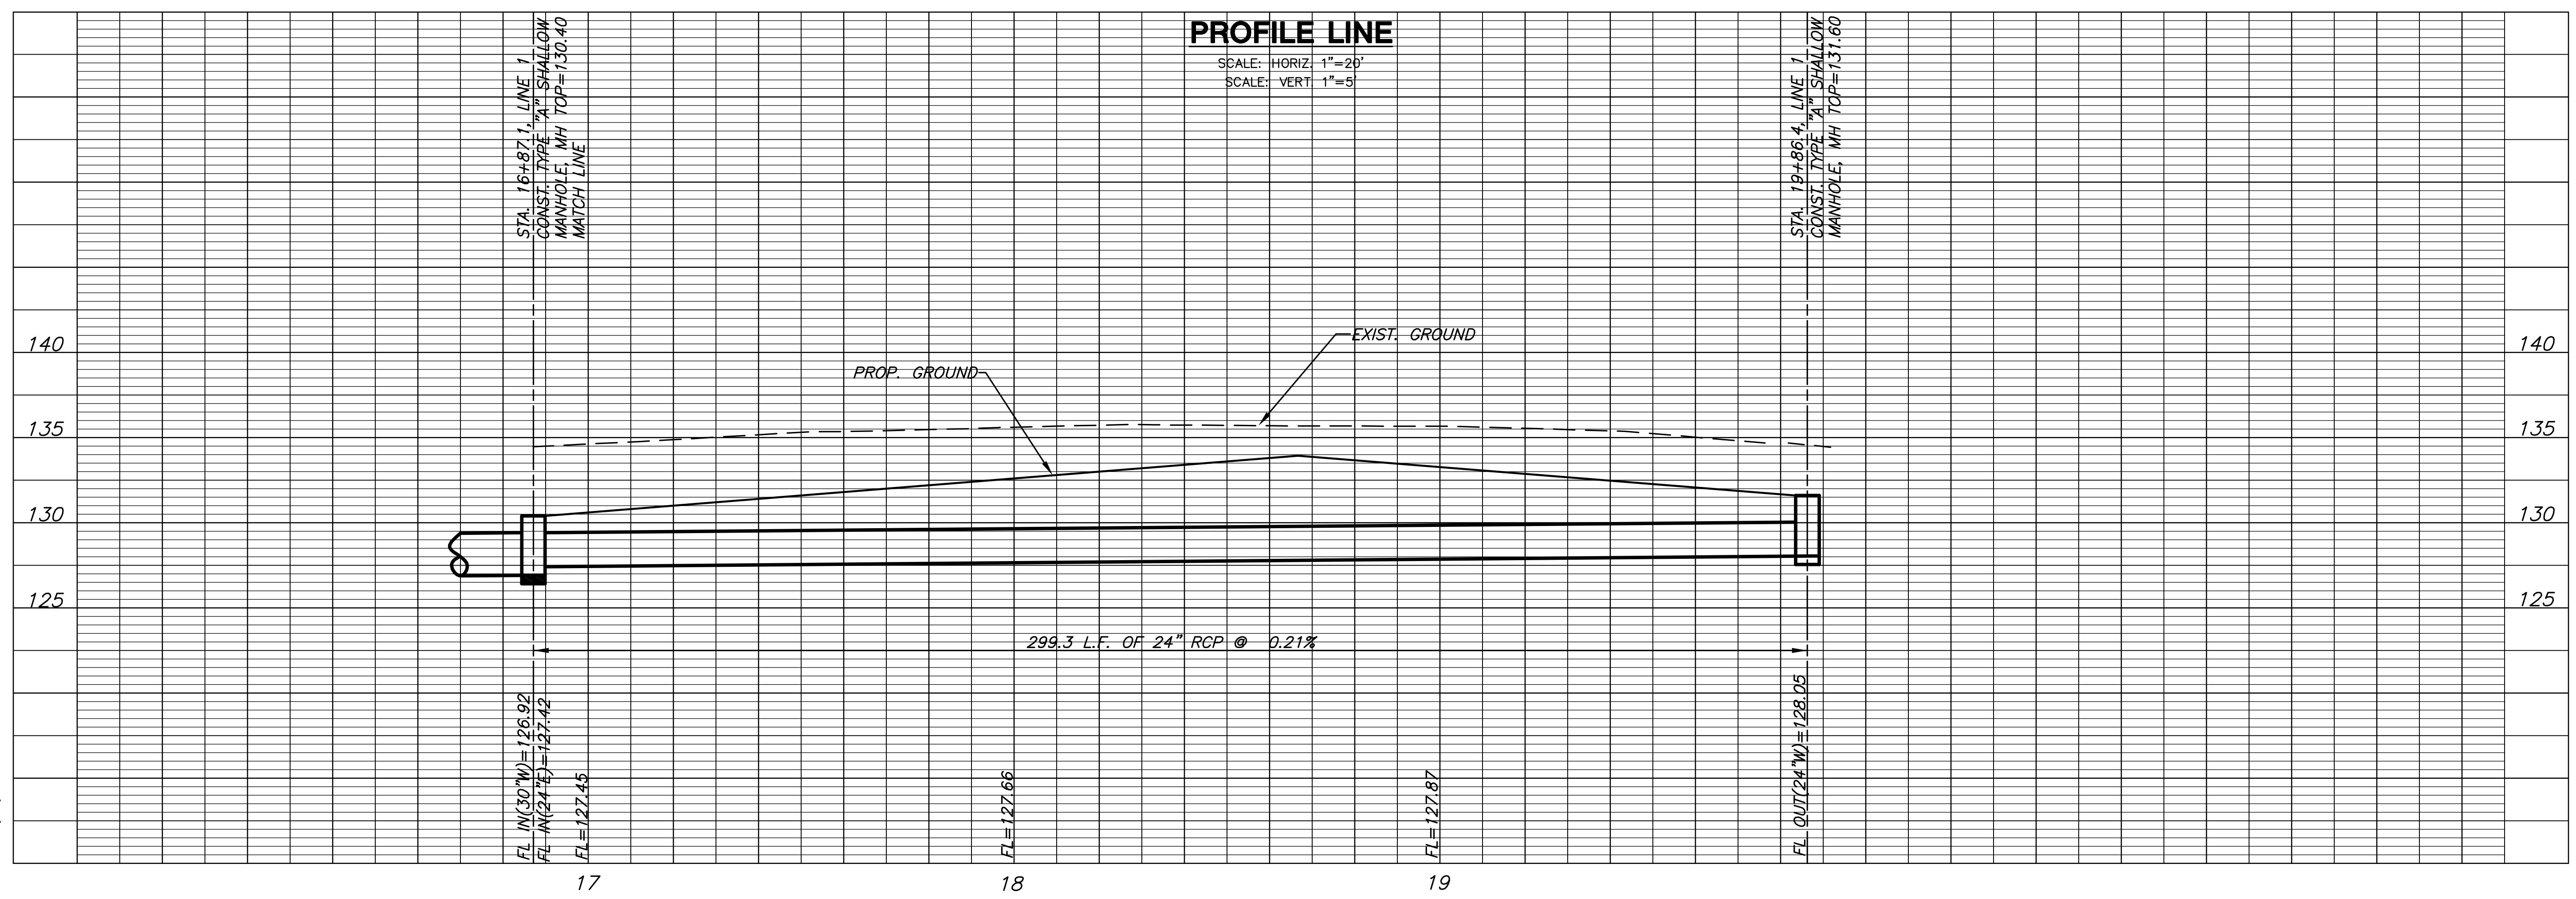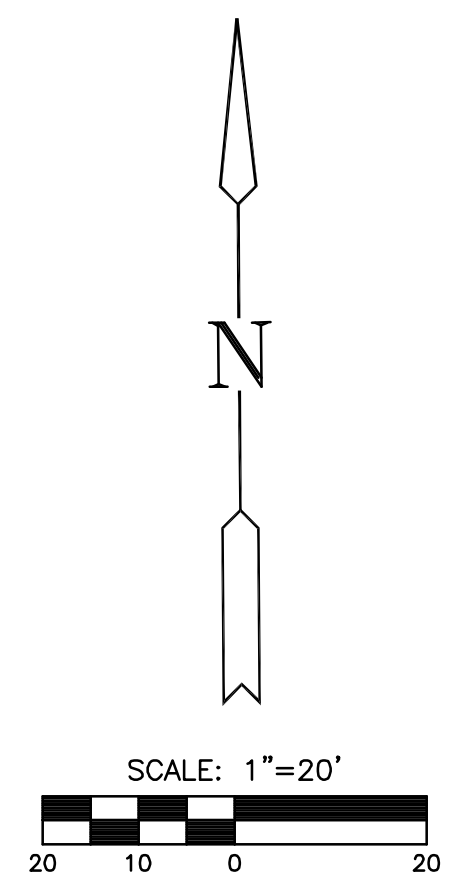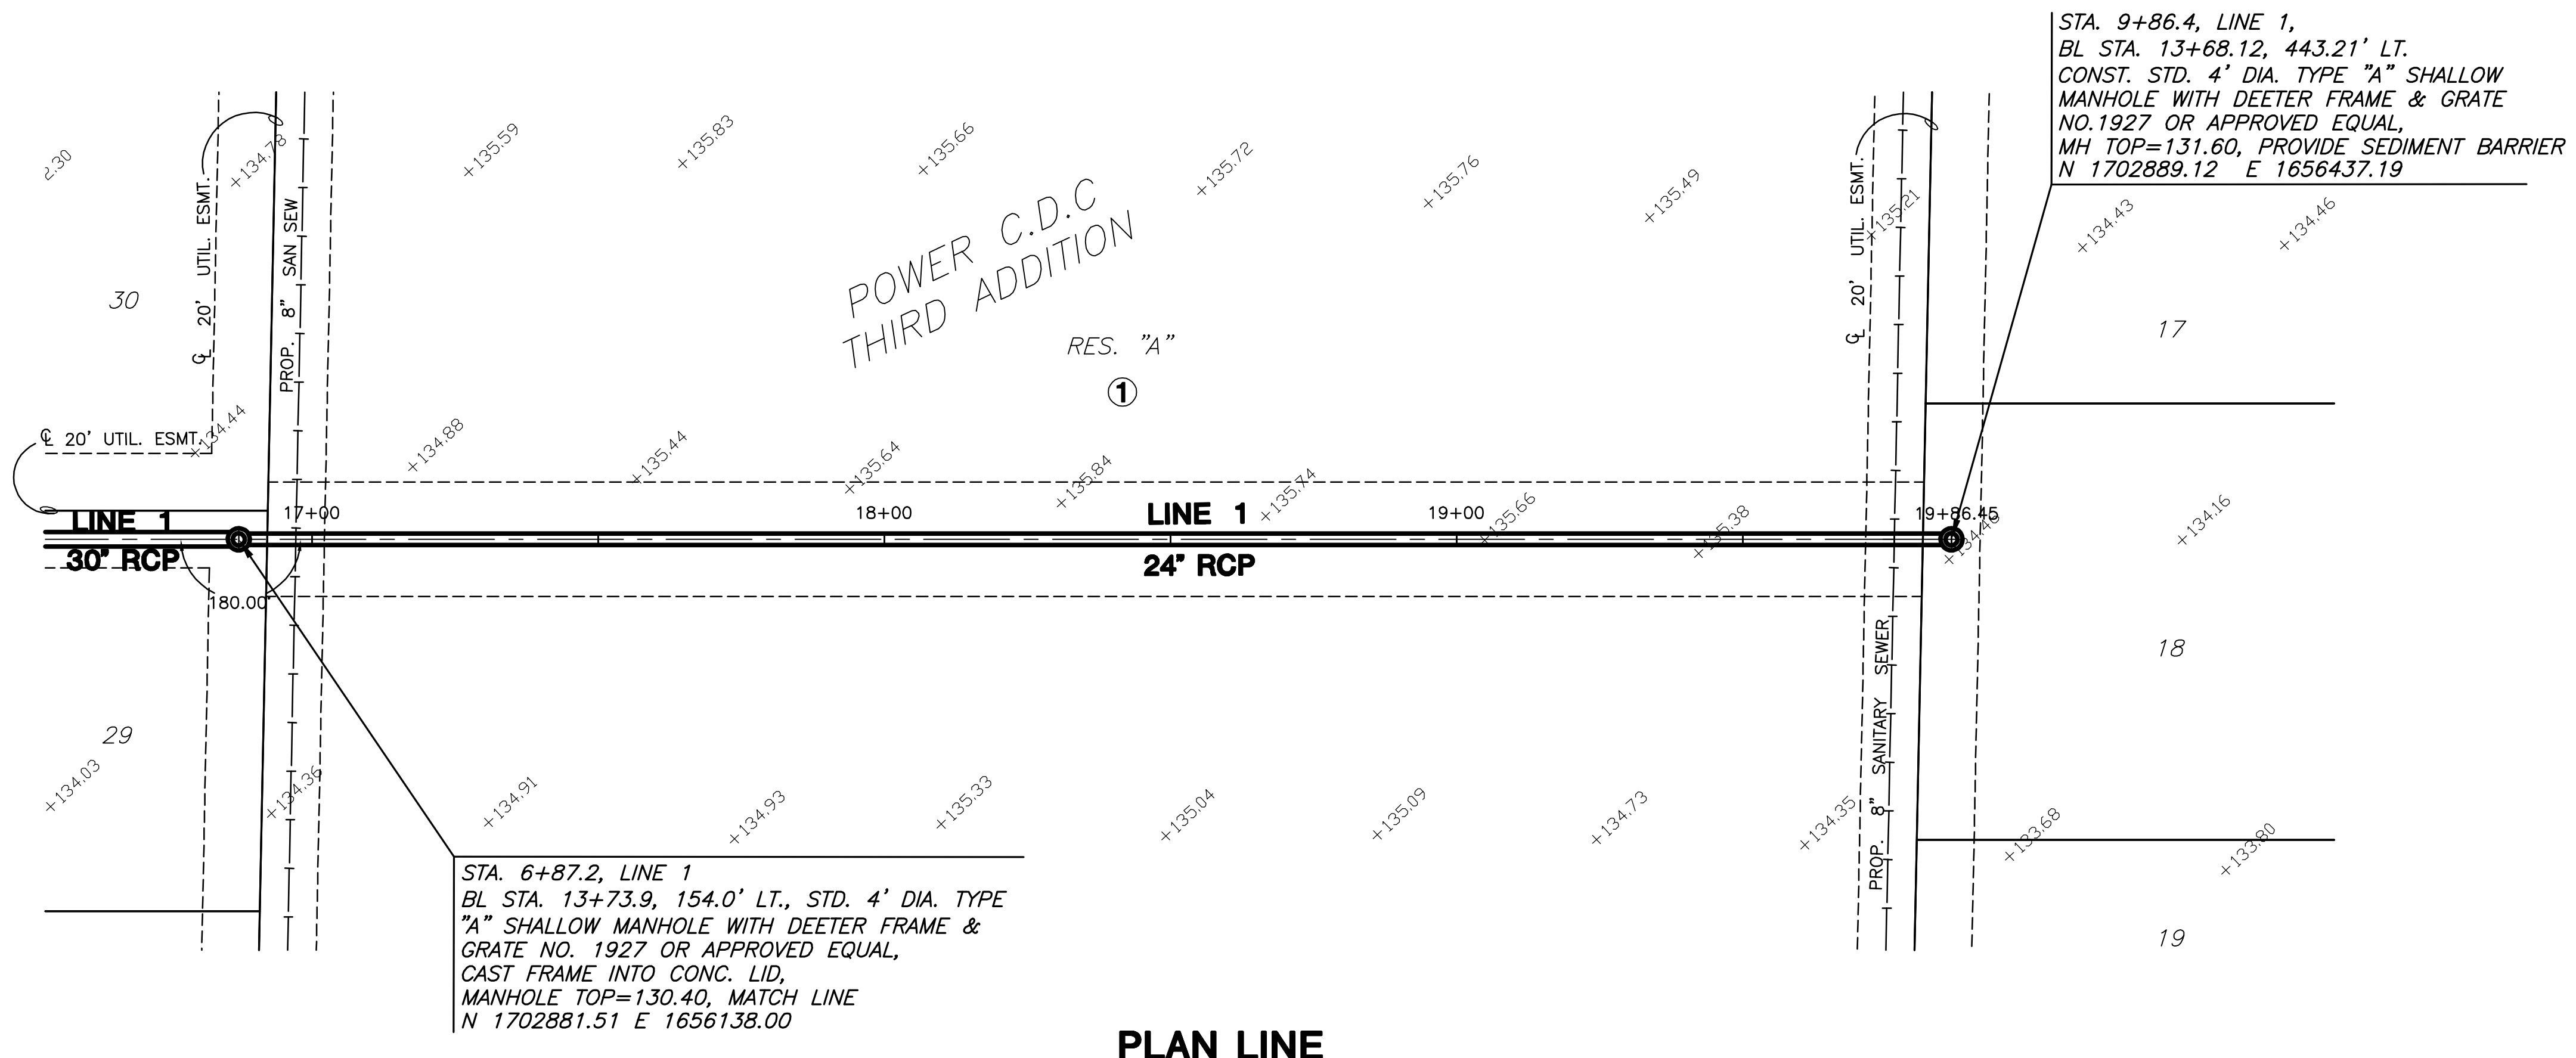

PLOTTED: Wednesday, May 07, 2008 @ 11:26AM

H:\CIVIL\02035\03084\DWG\SWS\03084D3.DWG