
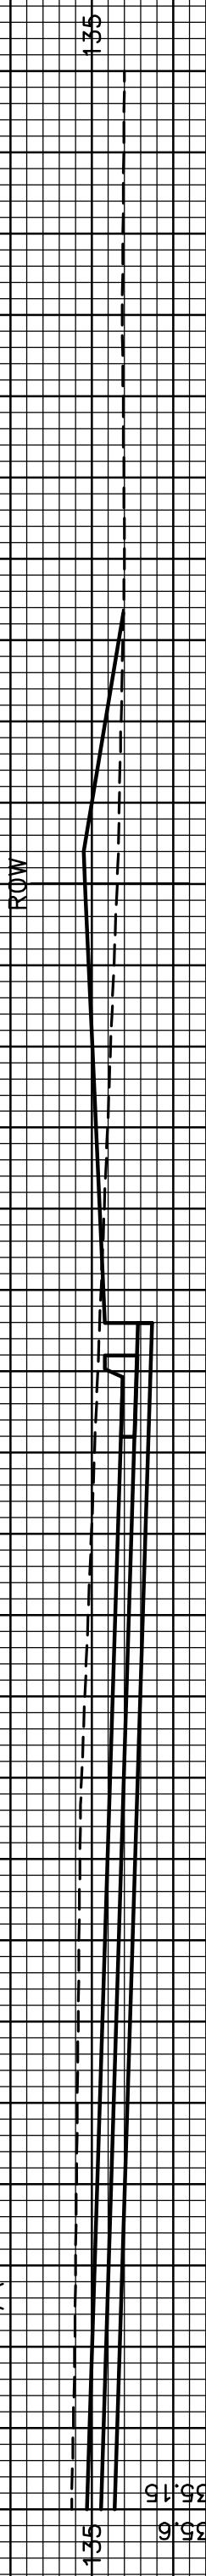
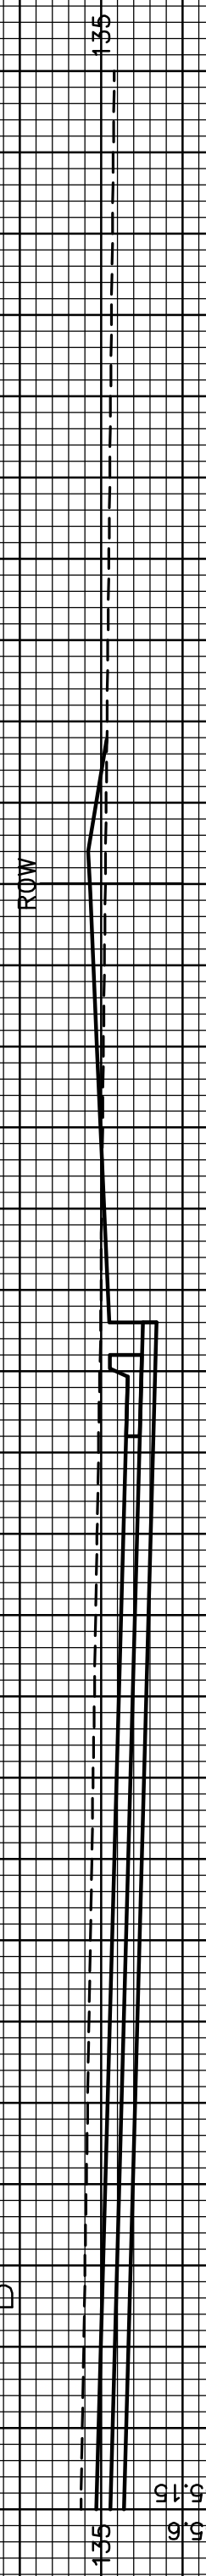
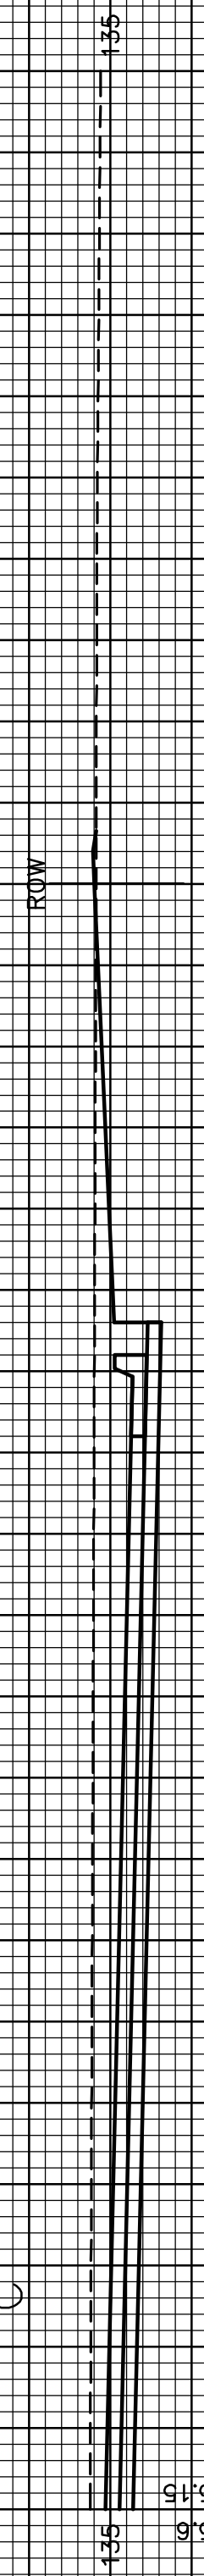
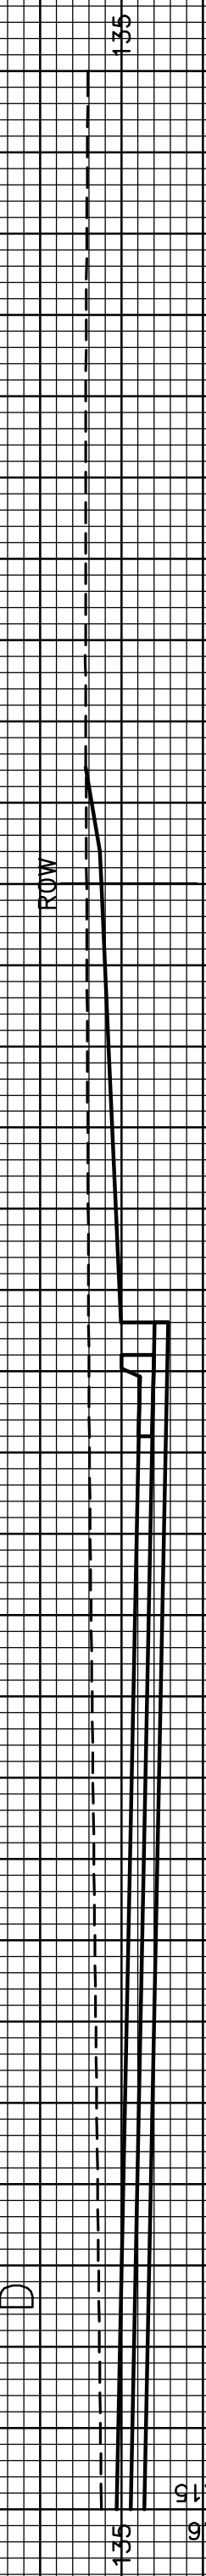
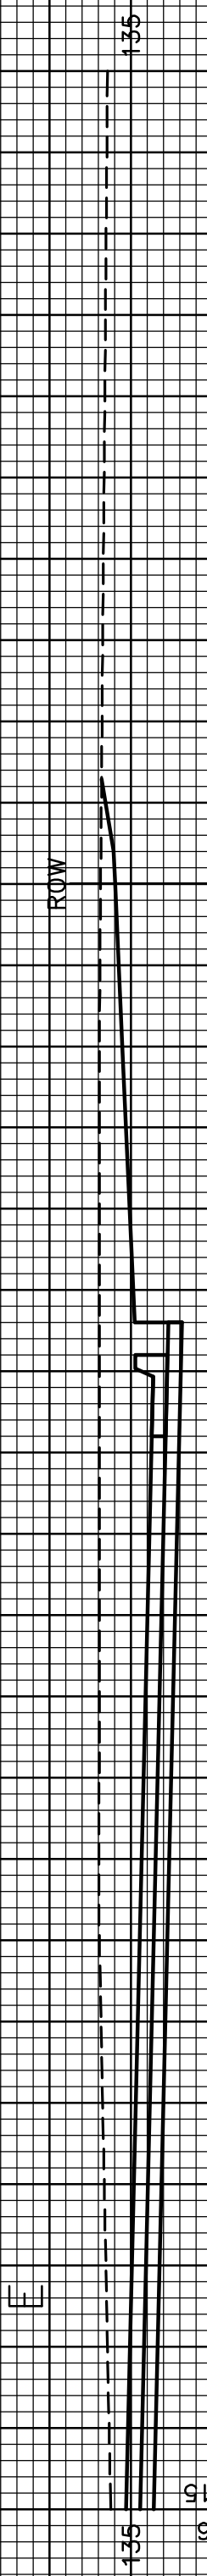
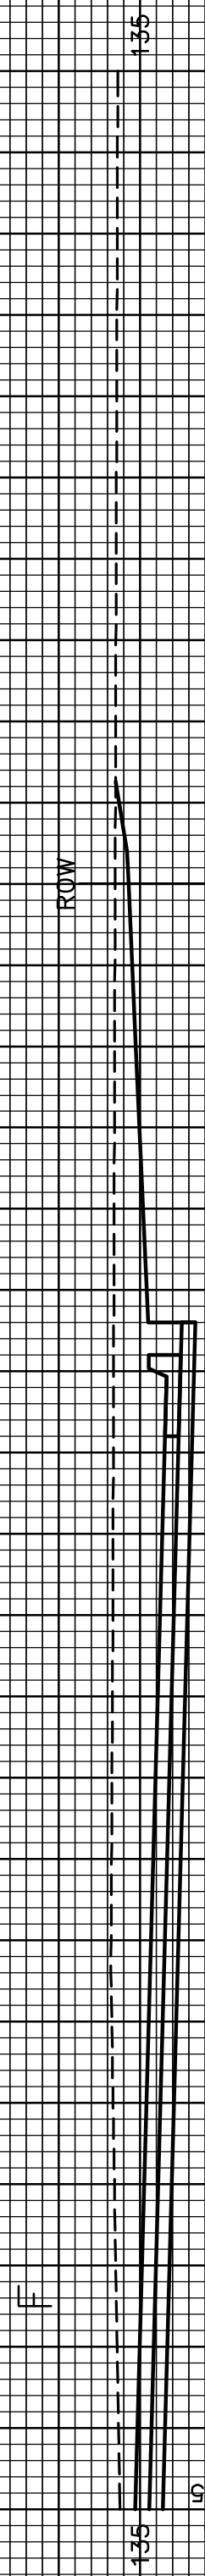


AREA TOTAL = 375.70 S.F.
AVG. DEPTH OF CUT = 2.06
AVG. DEPTH OF FILL = 0.00
VOLUME = (CUT) 28.72 C.Y. (FILL) 0.00 C.Y.

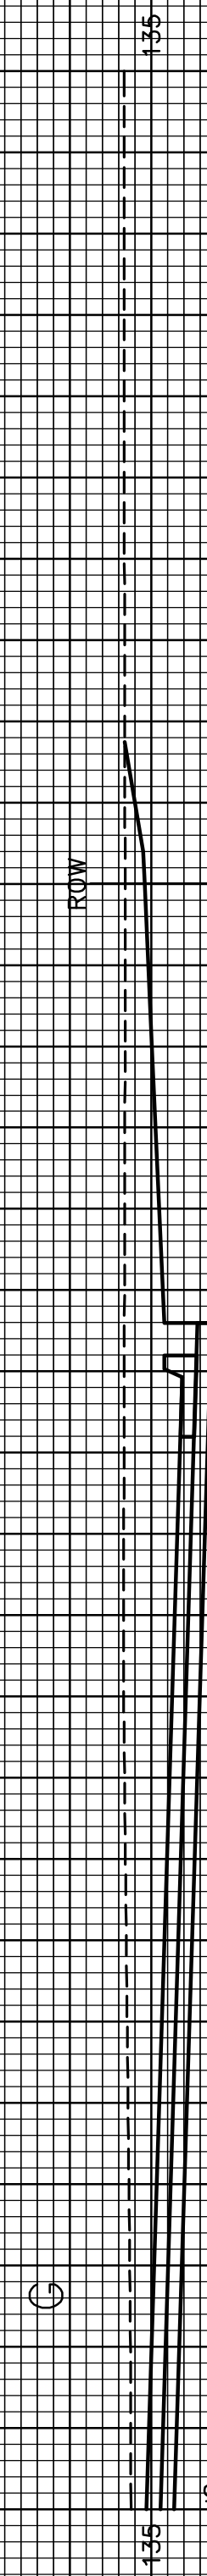

PIATT CIRCLE CUL-DE-SAC