



# LINE 1

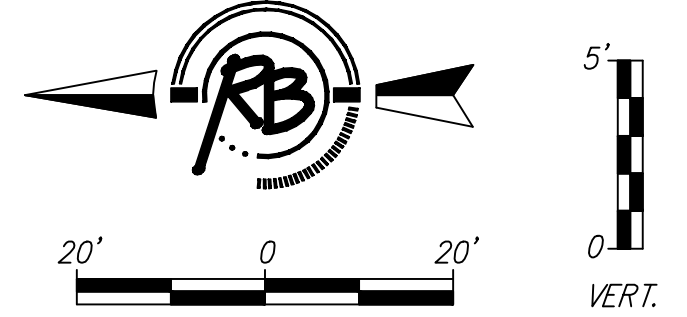

**Ruggles & Bales, P.A.**  
 Engineering & Surveying  
 448-90291  
 448-90292  
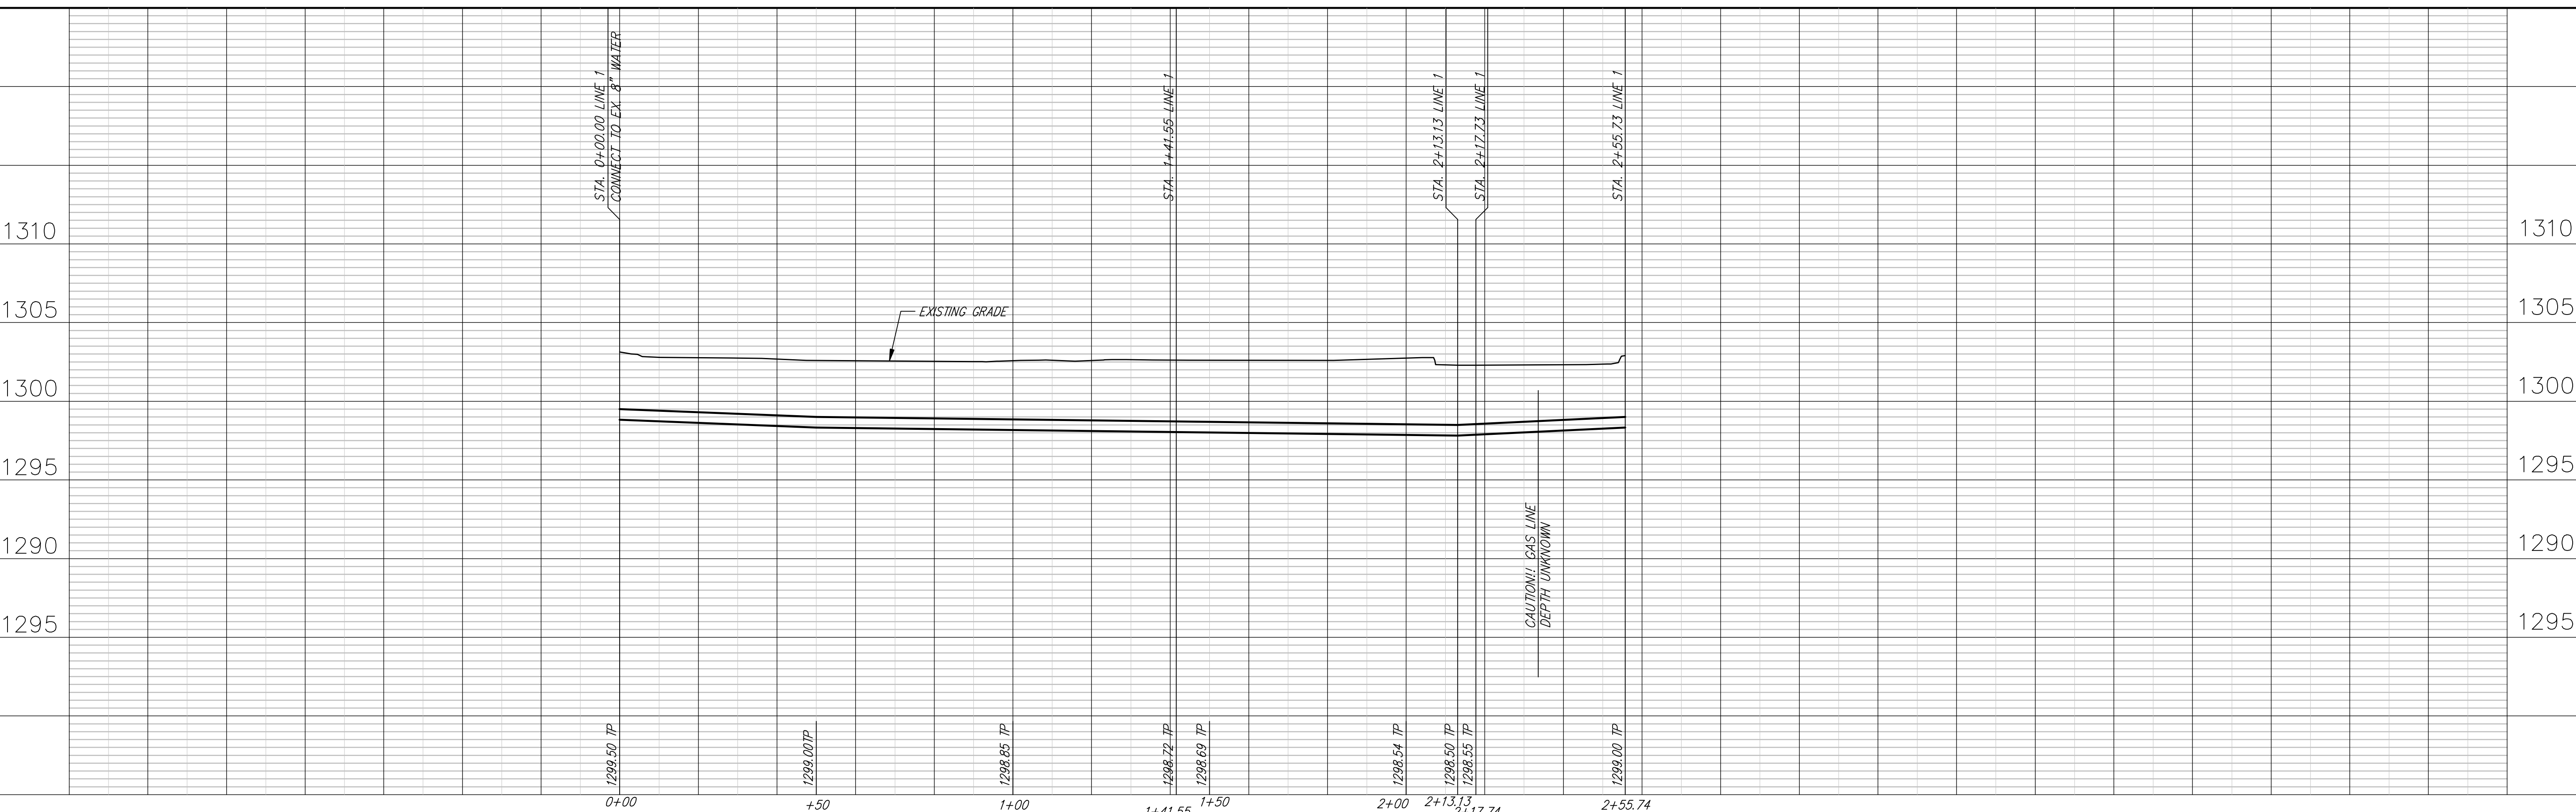

**WATER LINE IMPROVEMENTS**  
**LINE #1**  
**CITY OF WICHITA, KANSAS**

PROJECT NUMBER: 448-90291  
 TCR/PMB: UNITARY  
 DATE: APR. 16, 2008  
 DRAWN BY: JDM  
 CHECKED BY: JDM  
 DESIGNED BY: JDM