


CONTROL POINTS

NAME	ELEVATION	BL STATION	OFFSET	DESCRIPTION
*BM1	1310.39	10+24.50	23.05 R	"M" in Mueller on FH
*BM2	1305.70	16+82.97	40.48 L	"M" in Mueller on FH
CP1	1307.17	10+29.79	29.95 L	Top of Pipe
CP2	1308.38	10+30.21	29.95 R	Top of Pipe
CP3	1303.24	12+96.04	34.16 L	Top of Pipe
CP4	1302.62	13+00.33	30.13 R	Top of Pipe
CP5	1302.44	16+29.97	29.64 L	Top of Pipe
CP6	1301.79	16+30.49	30.01 R	Top of Pipe
CP7	1302.78	16+89.83	30.01 L	Top of Pipe

* DENOTES THAT BENCHMARK IS TEMPORARY

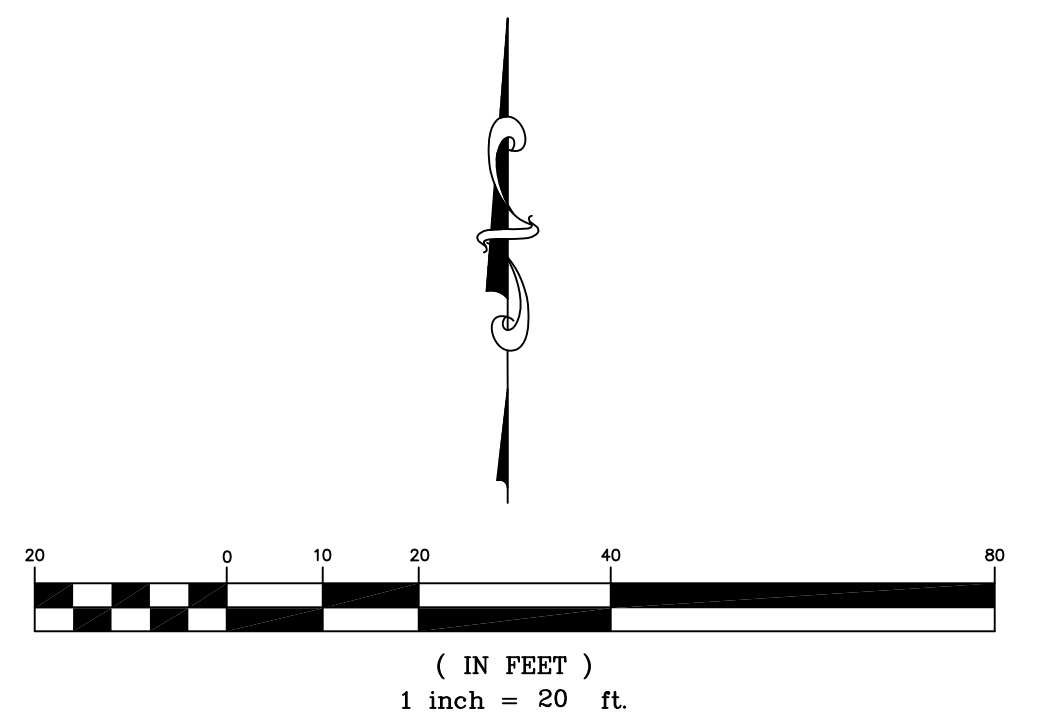

**10th Street Improvement
Paving Sta 14+00 to 16+30
Wichita, Kansas**

PROJECT NUMBER 472-84454		SHEET 4 OF 14	
KEM NO. 07078	FILE paving	DATE 1/2008	DESIGN KM
DRAWN NS	REVISED		

kemiller engineering
516 S. Market, Wichita, KS 67202 316/264-0242