



BENCHMARK:

CITY OF WICHITA BENCHMARK
AT THE NE CORNER OF
ARKANSAS AND 29TH ST
NORTH
ELEV. = 1316.81 NGVD29

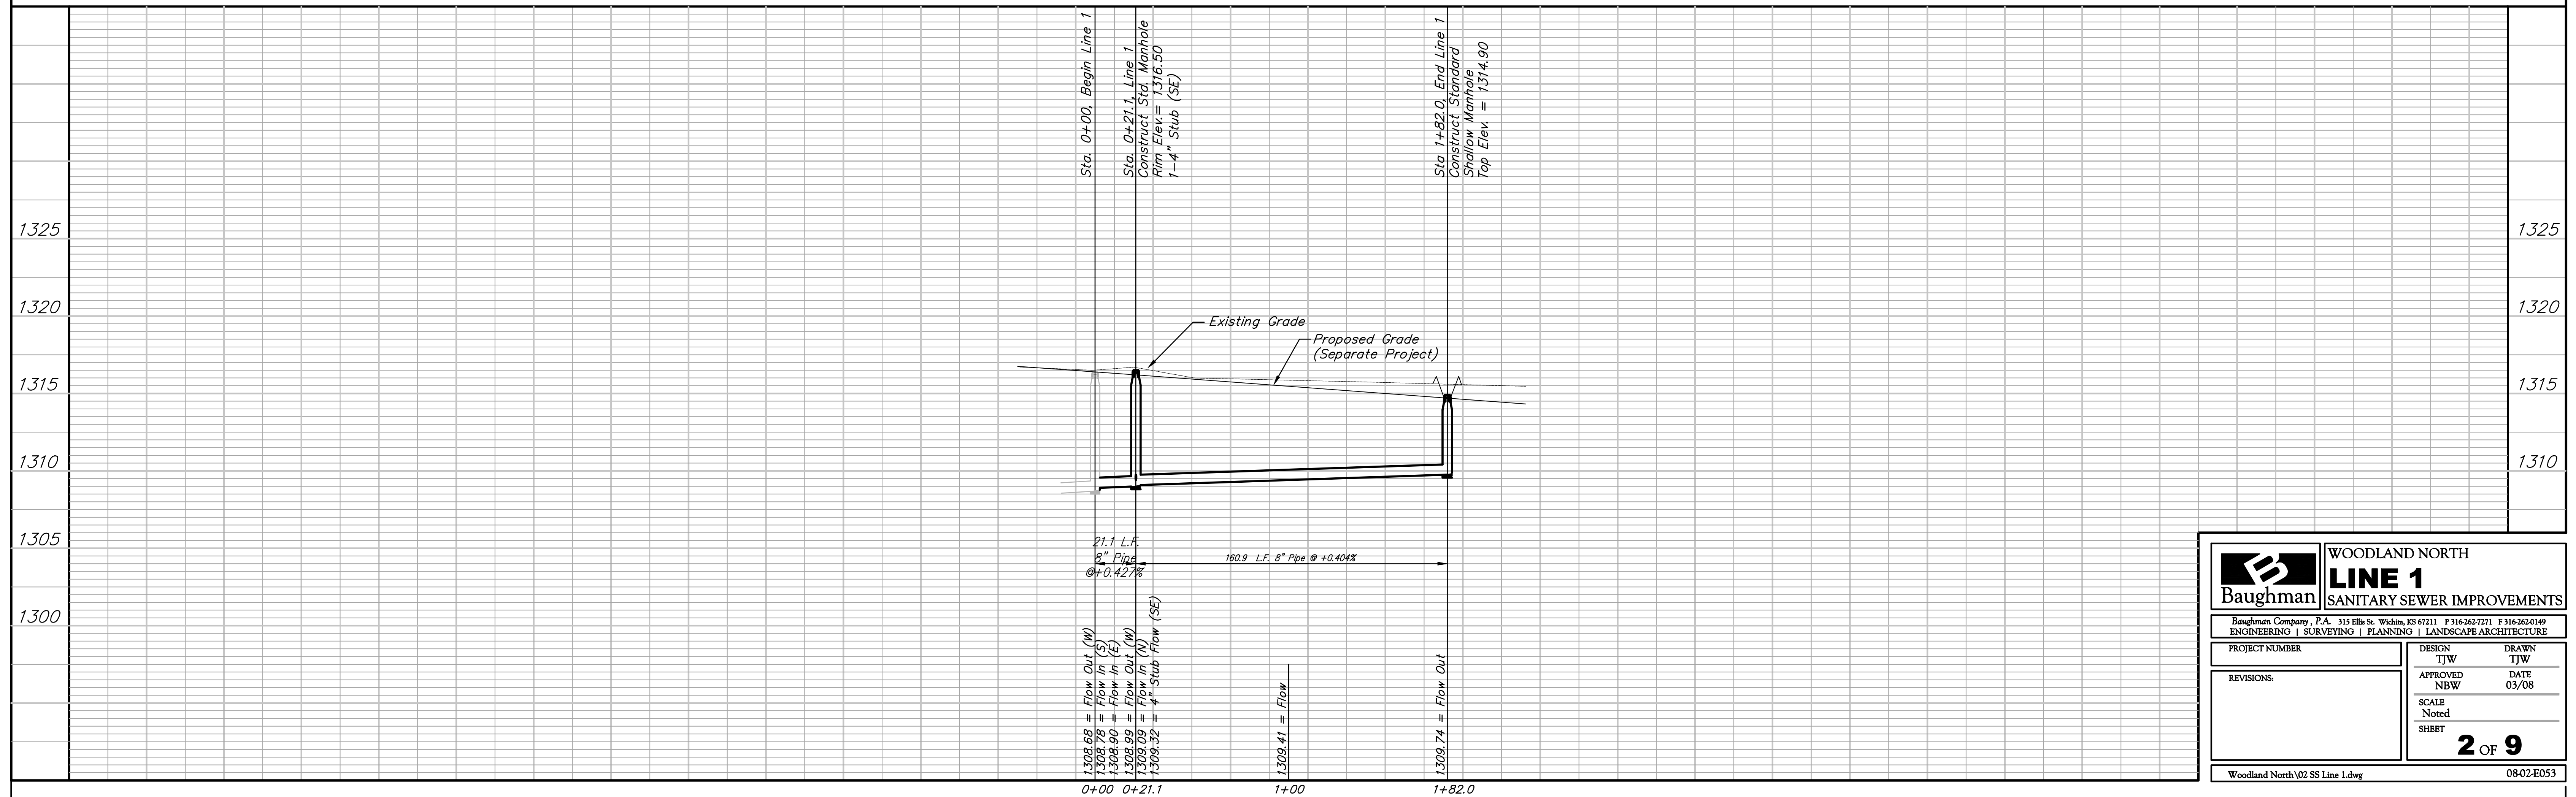

Scale: 1" = 40' Horizontal
1" = 5' Vertical
• = Iron

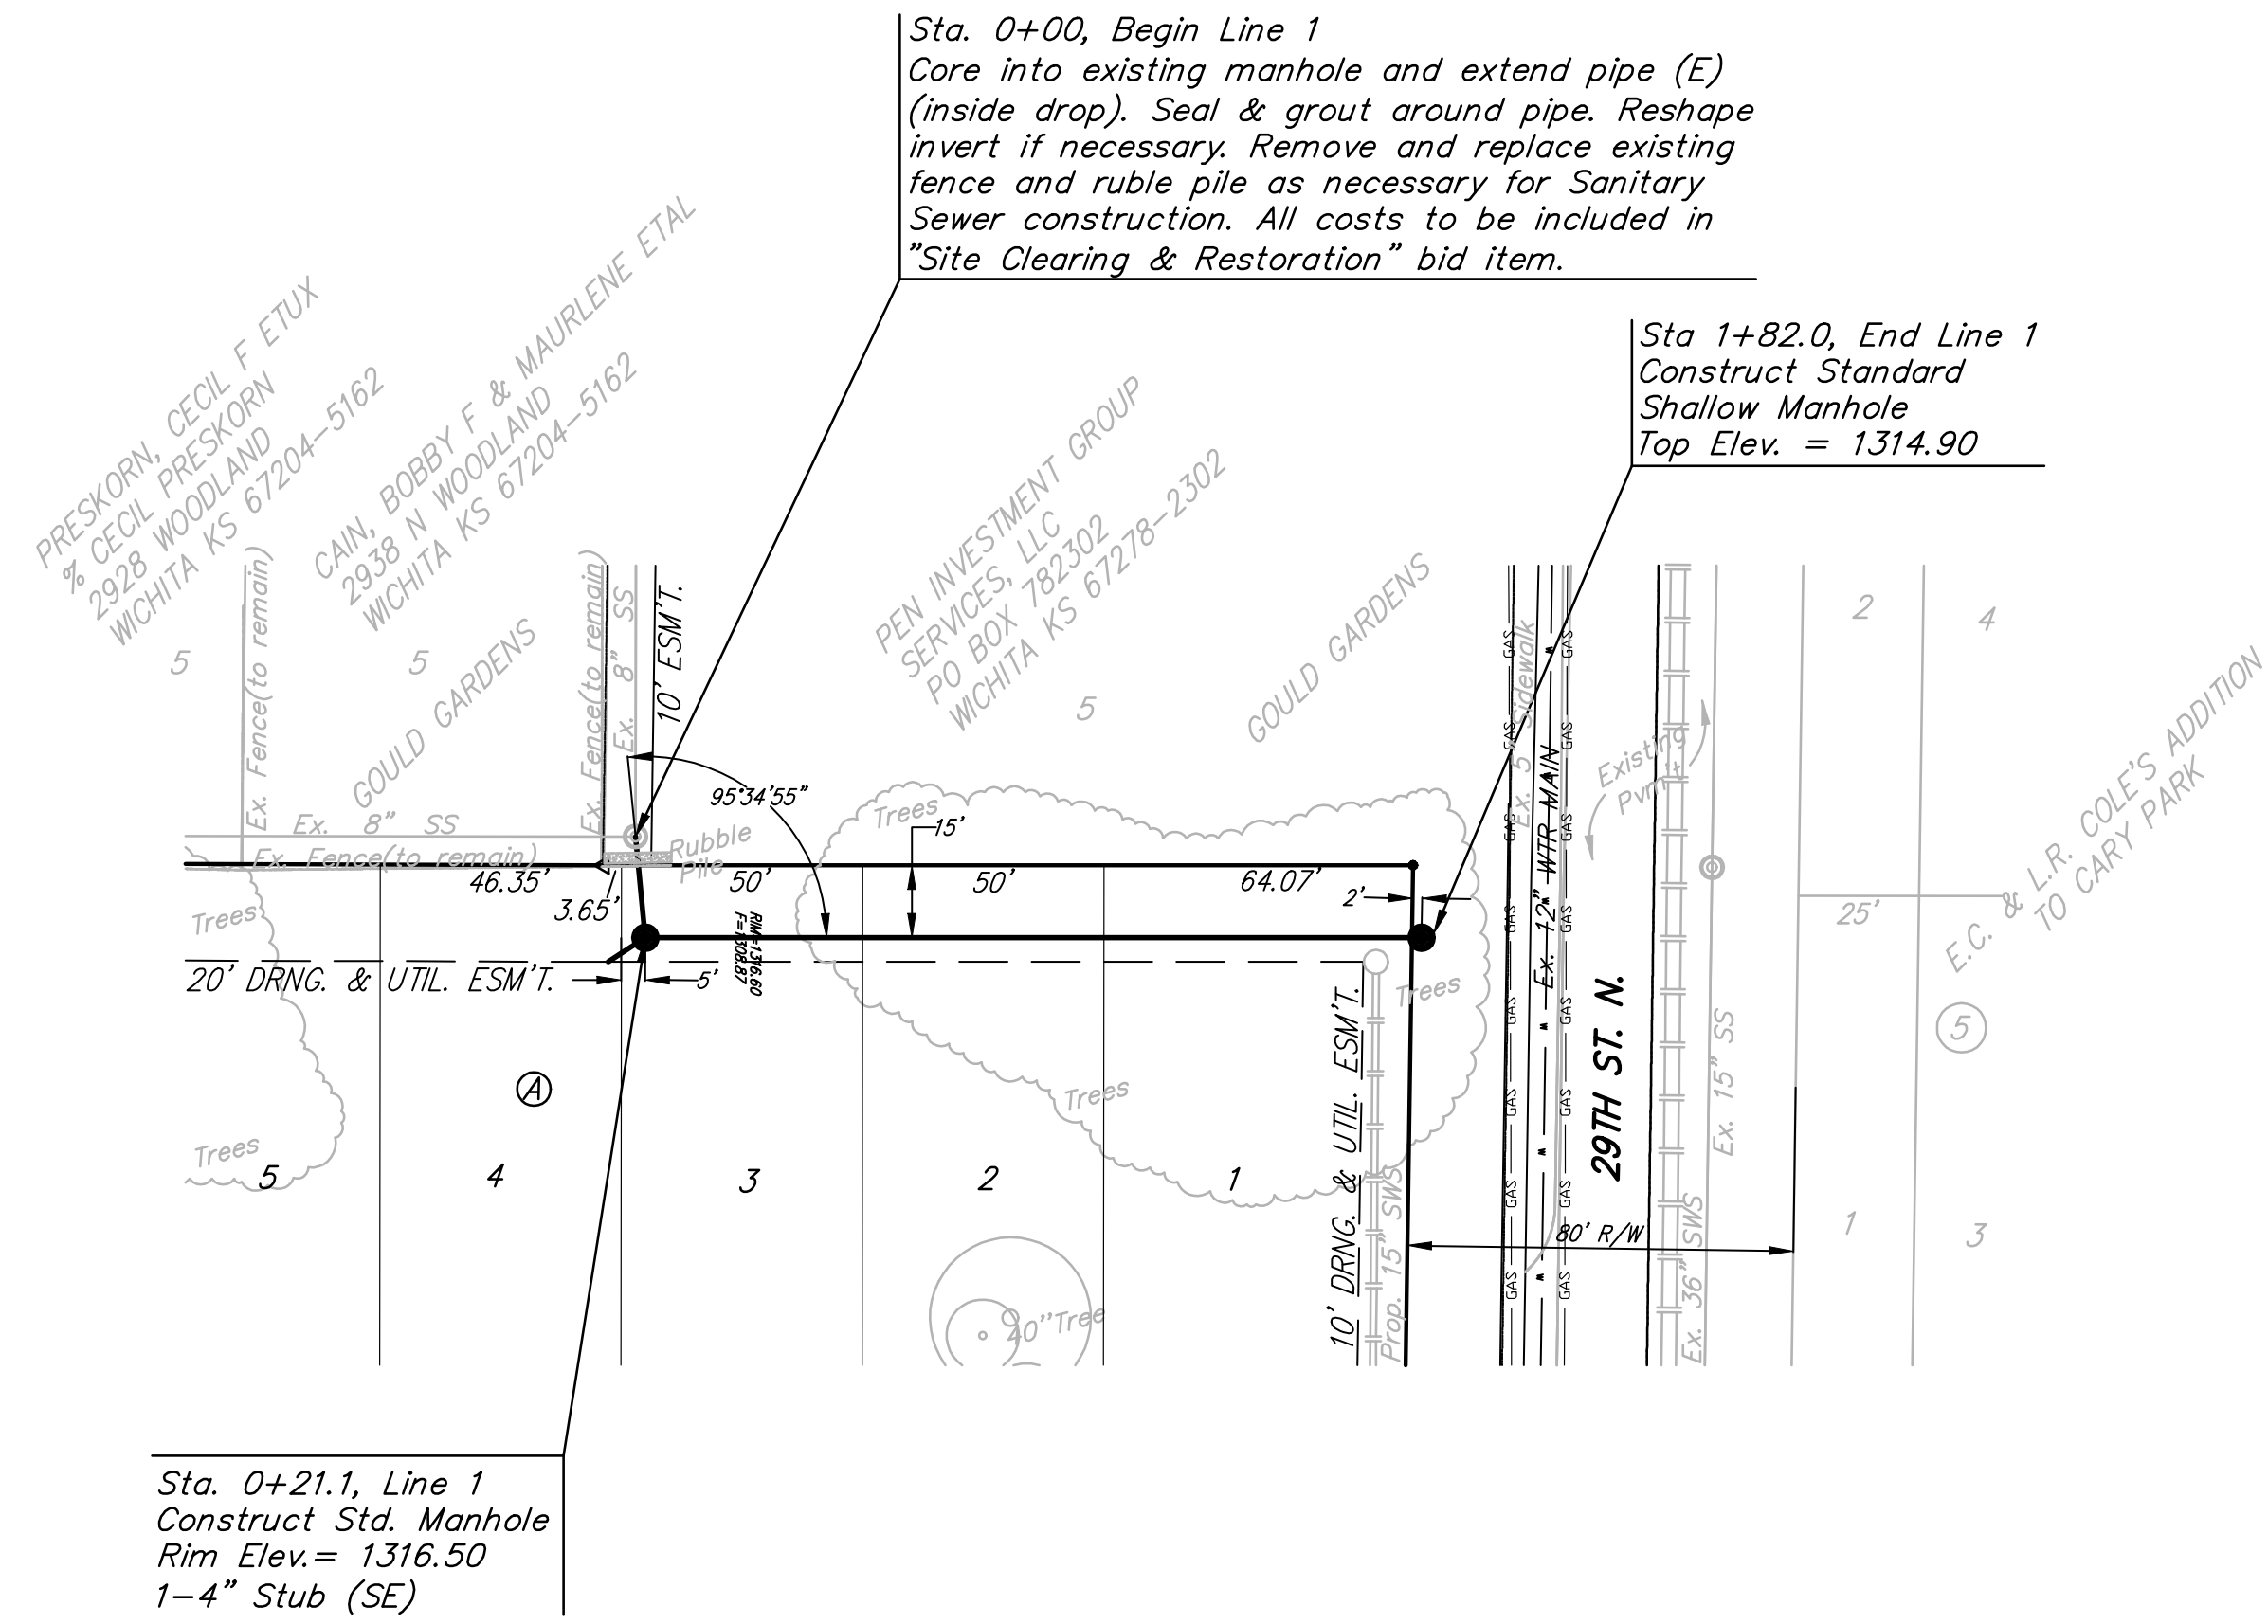

Baughman		WOODLAND NORTH	
		LINE 1	
		SANITARY SEWER IMPROVEMENTS	
Baughman Company, P.A. 315 Ellis St. Wichita, KS 67211 P 316-262-7271 F 316-262-0149 ENGINEERING SURVEYING PLANNING LANDSCAPE ARCHITECTURE			
PROJECT NUMBER	DESIGN	DRAWN	
	TJW	TJW	
REVISIONS:	APPROVED	DATE	
	NBW	03/08	
	SCALE	Noted	
	SHEET		
			2 OF 9
Woodland North\02 SS Line 1.dwg			08-02-E053