


SANITARY SEWER PLANS
FOLIAGE FOURTH ADDITION
PHASE 1

Lot Points			
Point #	Northing	Easting	Description
700	1695507.64	1679960.45	PI
701	1695557.27	1680135.56	PI
702	1695544.63	1680138.65	PI
703	1695498.88	1680142.24	PI
704	1695512.43	1680142.39	PI
705	1695582.12	1680270.92	PI
706	1695551.34	1680279.64	PI
707	1695551.12	1680326.53	PI
708	1695613.44	1680333.71	PI
709	1695458.76	1680352.71	PI
710	1695765.81	1680356.34	PI
711	1695736.88	1680356.79	PI
712	1695613.83	1680358.71	PI
713	1695766.05	1680372.01	PI
714	1695551.84	1680376.22	PI
715	1695786.16	1680379.08	PI
716	1695545.29	1680402.12	PI
717	1695366.21	1680404.92	PI
718	1695085.68	1680411.64	PI
719	1695565.20	1680477.35	PI
720	1695596.91	1680481.69	PI
721	1695788.53	1680531.00	PI
722	1696076.43	1680547.40	PI
723	1695830.09	1680630.37	PI
724	1695602.38	1680645.05	PI
725	1695571.04	1680651.50	PI
726	1695647.39	1680699.97	PI
727	1695615.06	1680706.63	PI
728	1695583.72	1680713.09	PI
729	1695551.40	1680719.75	PI
730	1695629.51	1680727.72	PI
731	1695578.78	1680738.17	PI
732	1695609.48	1680758.82	PI
733	1695834.68	1680925.33	PI
734	1695374.64	1680932.50	PI
735	1695736.88	1680356.79	LI
736	1695613.83	1680358.71	LI
737	1695598.99	1680358.94	LI
738	1695766.05	1680372.01	LI
739	1695569.58	1680401.75	LI
740	1695545.29	1680402.12	LI
741	1695560.94	1680524.36	LI
742	1695368.16	1680527.37	LI
743	1695788.53	1680531.00	LI
744	1695592.61	1680534.06	LI
745	1695569.98	1680646.24	LI
746	1695370.11	1680649.35	LI
747	1695831.25	1680705.36	LI
748	1695615.06	1680706.63	LI
749	1695573.68	1680768.19	LI
750	1695372.06	1680771.34	LI
751	1695616.94	1680795.06	LI
752	1695644.39	1680928.30	LI

Sanitary Points			
Point #	Northing	Easting	Description
10000	1695831.01	1680901.03	MH
10001	1695825.10	1680631.41	MH
10002	1695783.38	1680521.08	MH
10003	1695379.23	1680906.81	MH
10004	1695375.77	1680690.27	MH
10005	1695373.00	1680517.29	MH
10006	1695236.34	1680692.44	MH

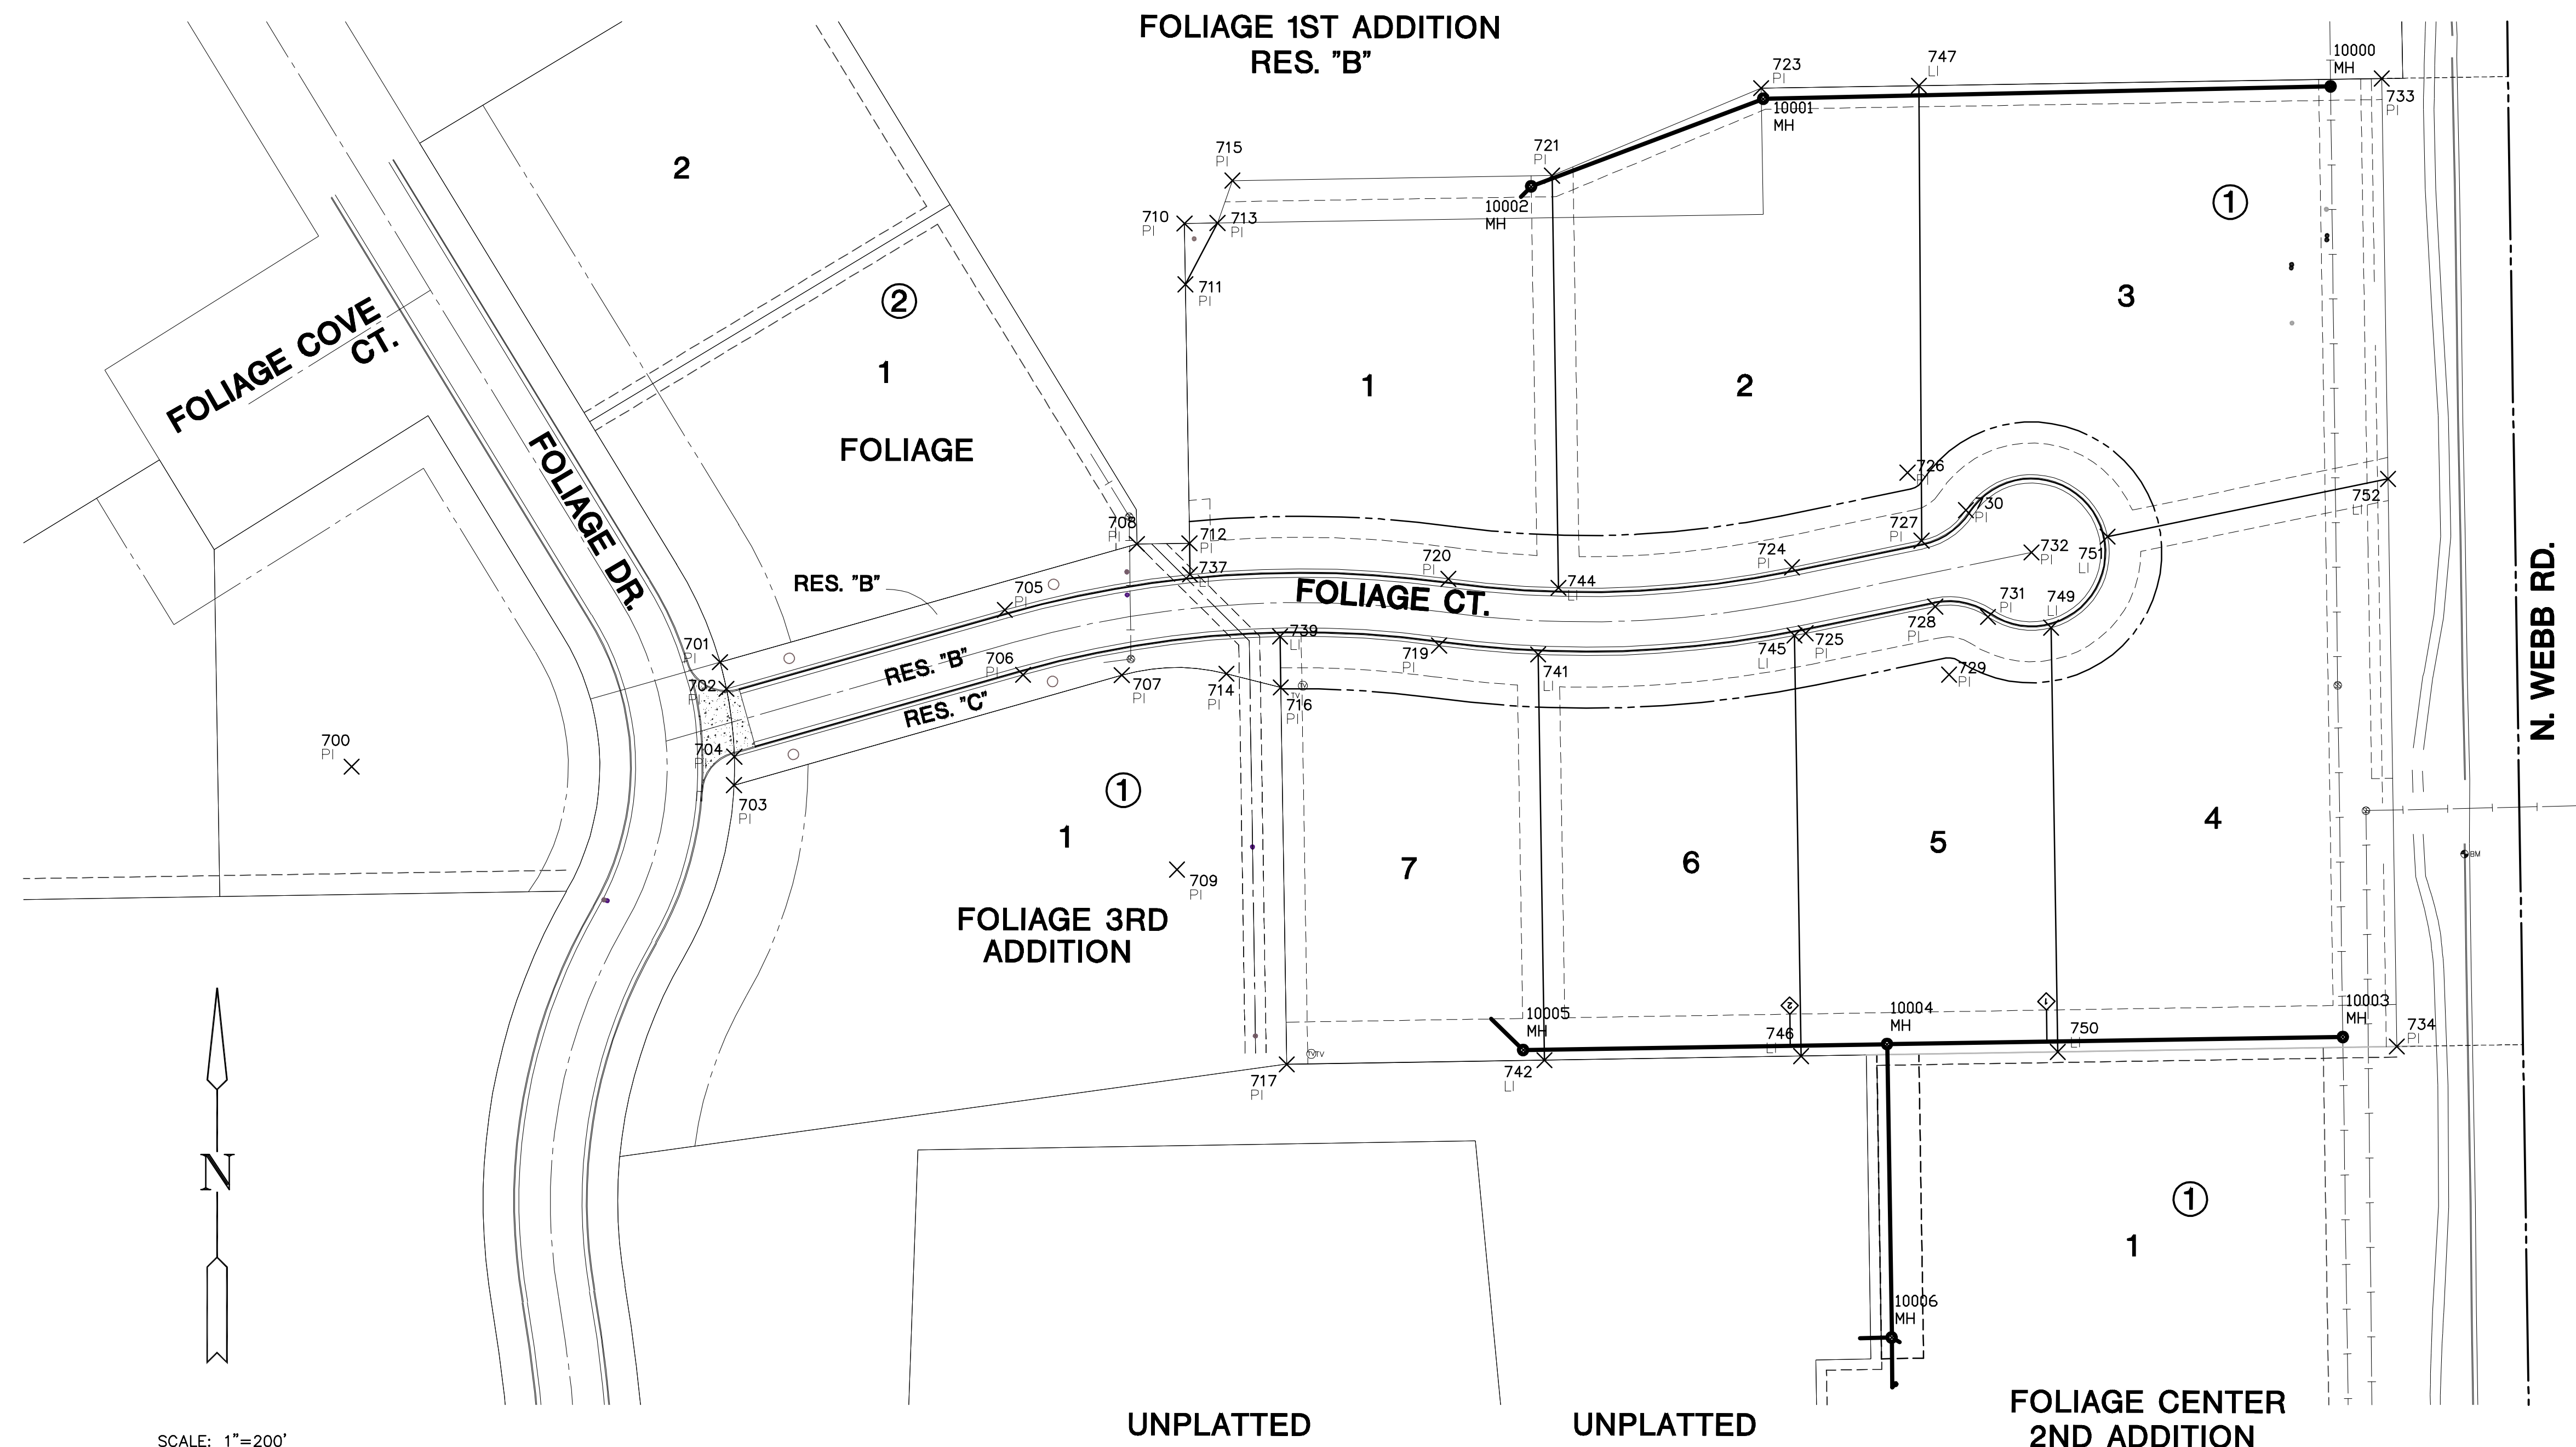

BUBBLE MAP

SHEET TITLE
04274
PROJECT NUMBER

SRS

DESIGN BY

JWC

DRAWN BY

DFL

CHECKED BY

ISSUED
May 2008

REVISED

SHEET NO.

8 of 14