


NOTE TO BE OBSERVED

Date
 9-3-54
 Drawn by
 M.C. Con
 Checked by
 S.F. 59

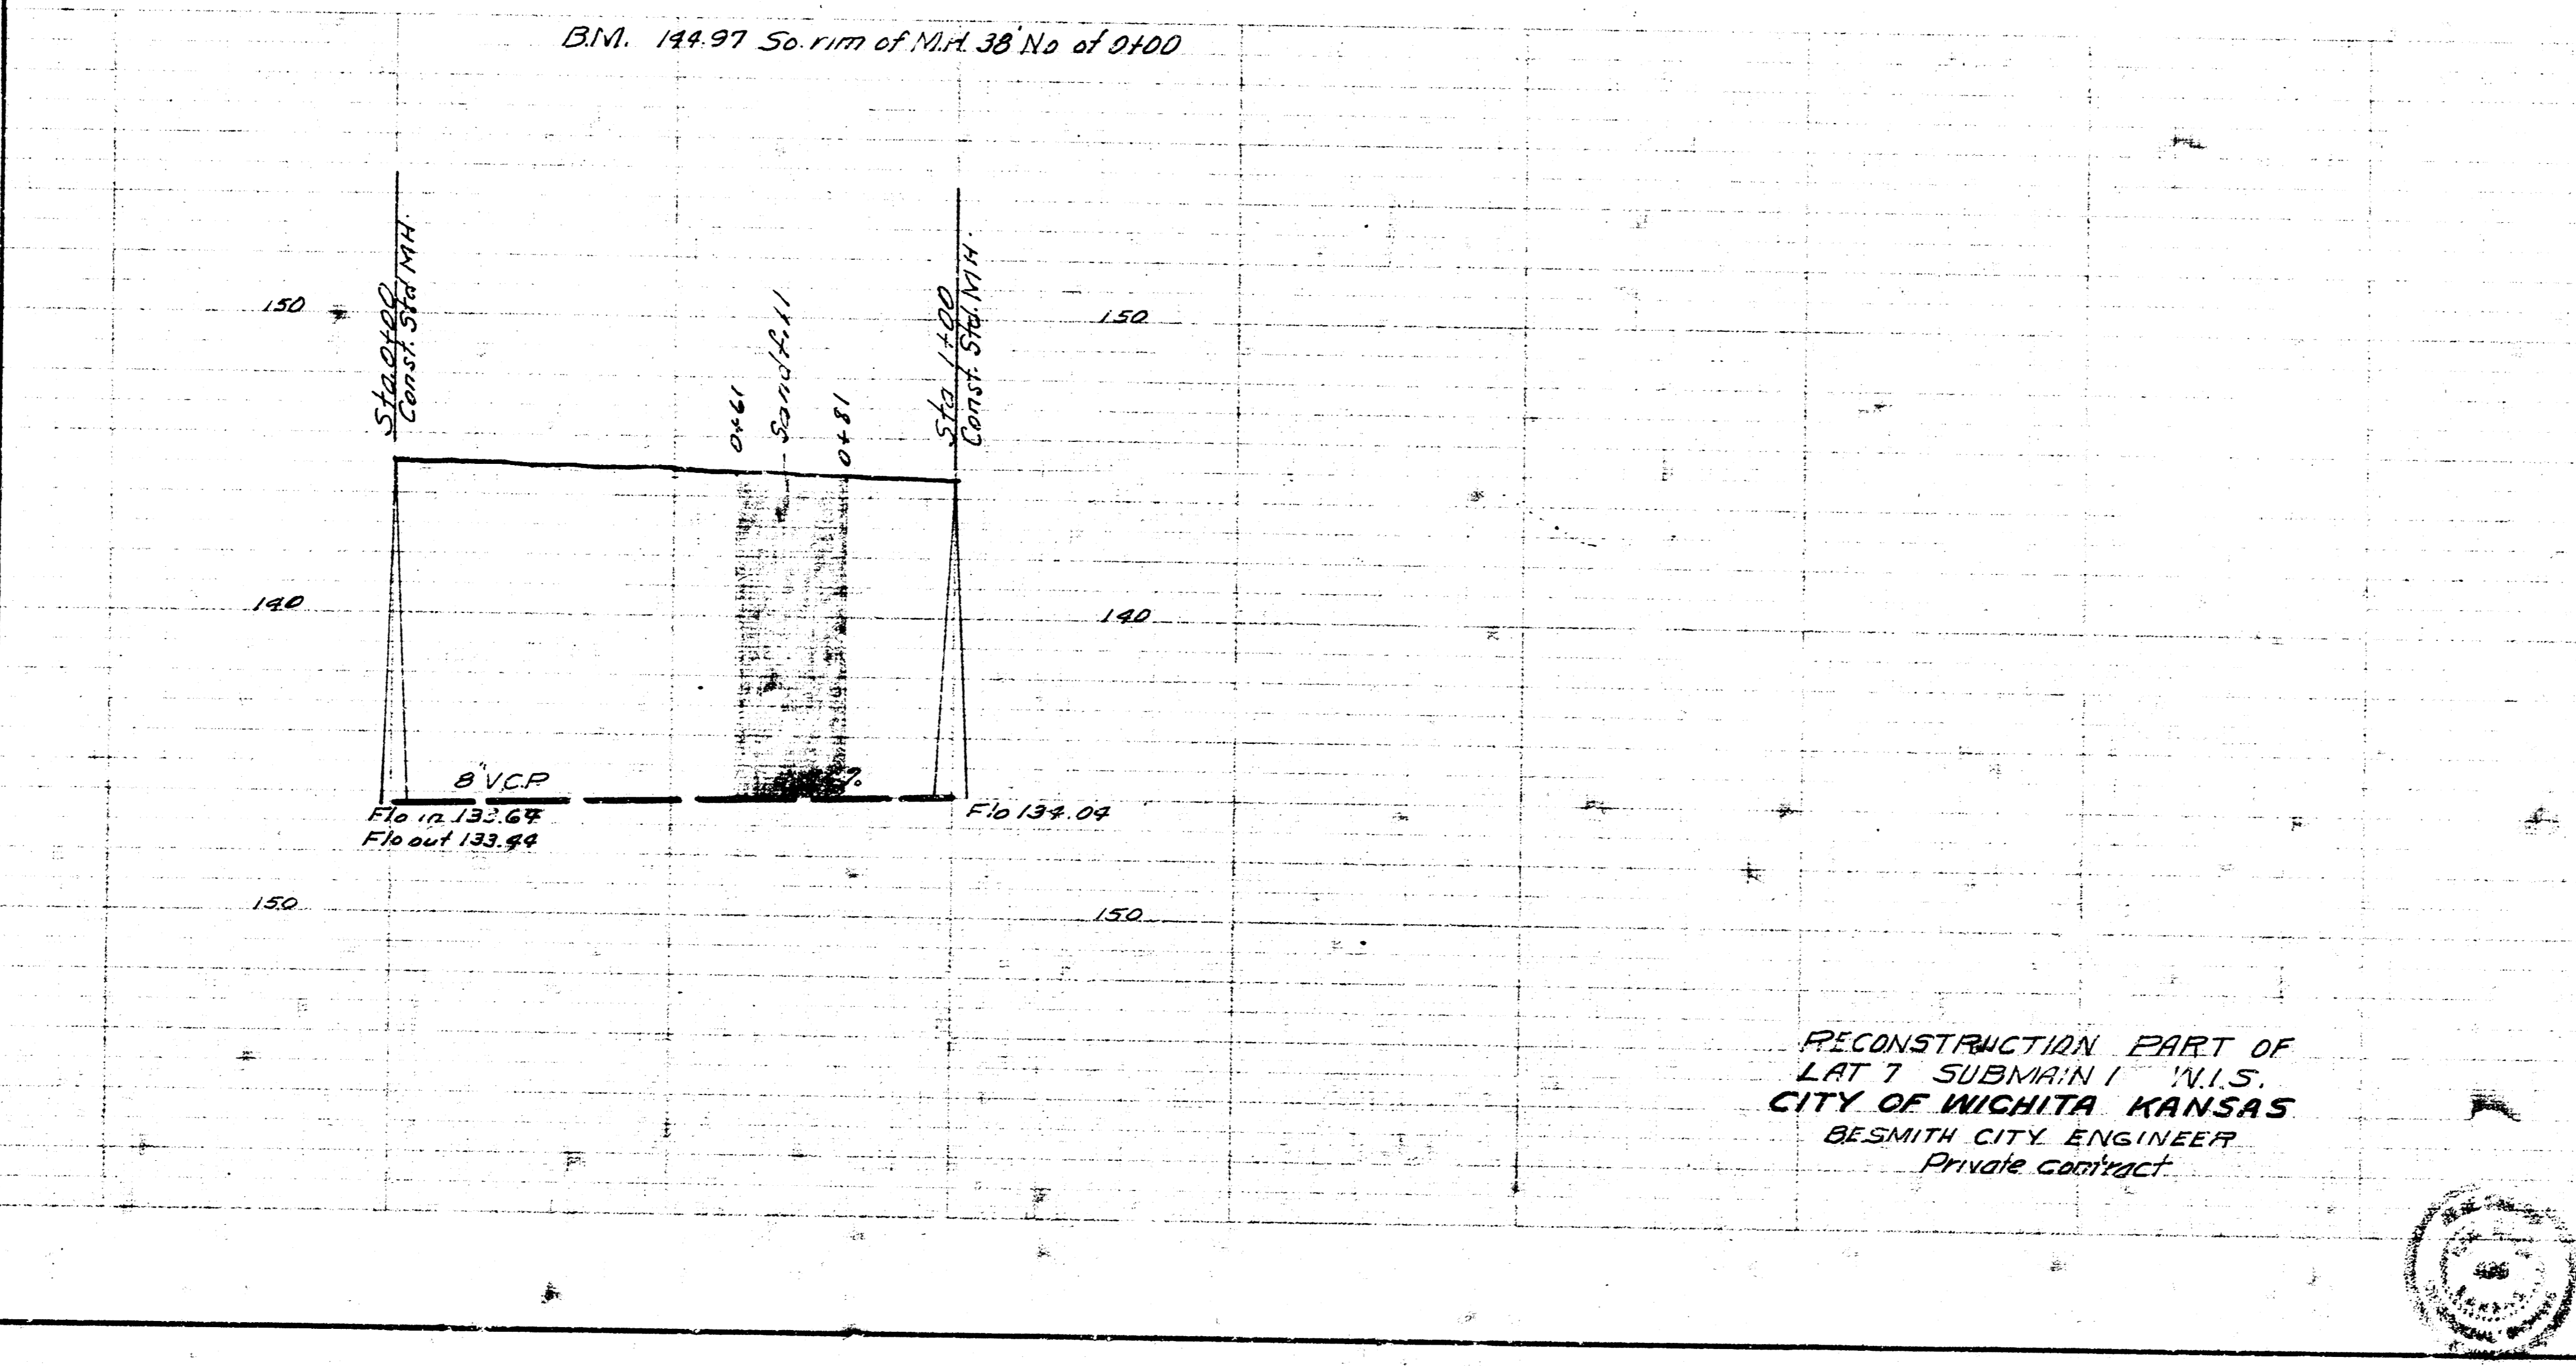

RECONSTRUCTION PART OF
 LAT 7 SUBMAIN I W.I.S.
 CITY OF WICHITA KANSAS
 BESMITH CITY ENGINEER
 Private Contract

