



SURVEY J. KENNER, NO. 24  
 PLAN D. SELLERS  
 CHECKED  
 DATE OCT. 1955

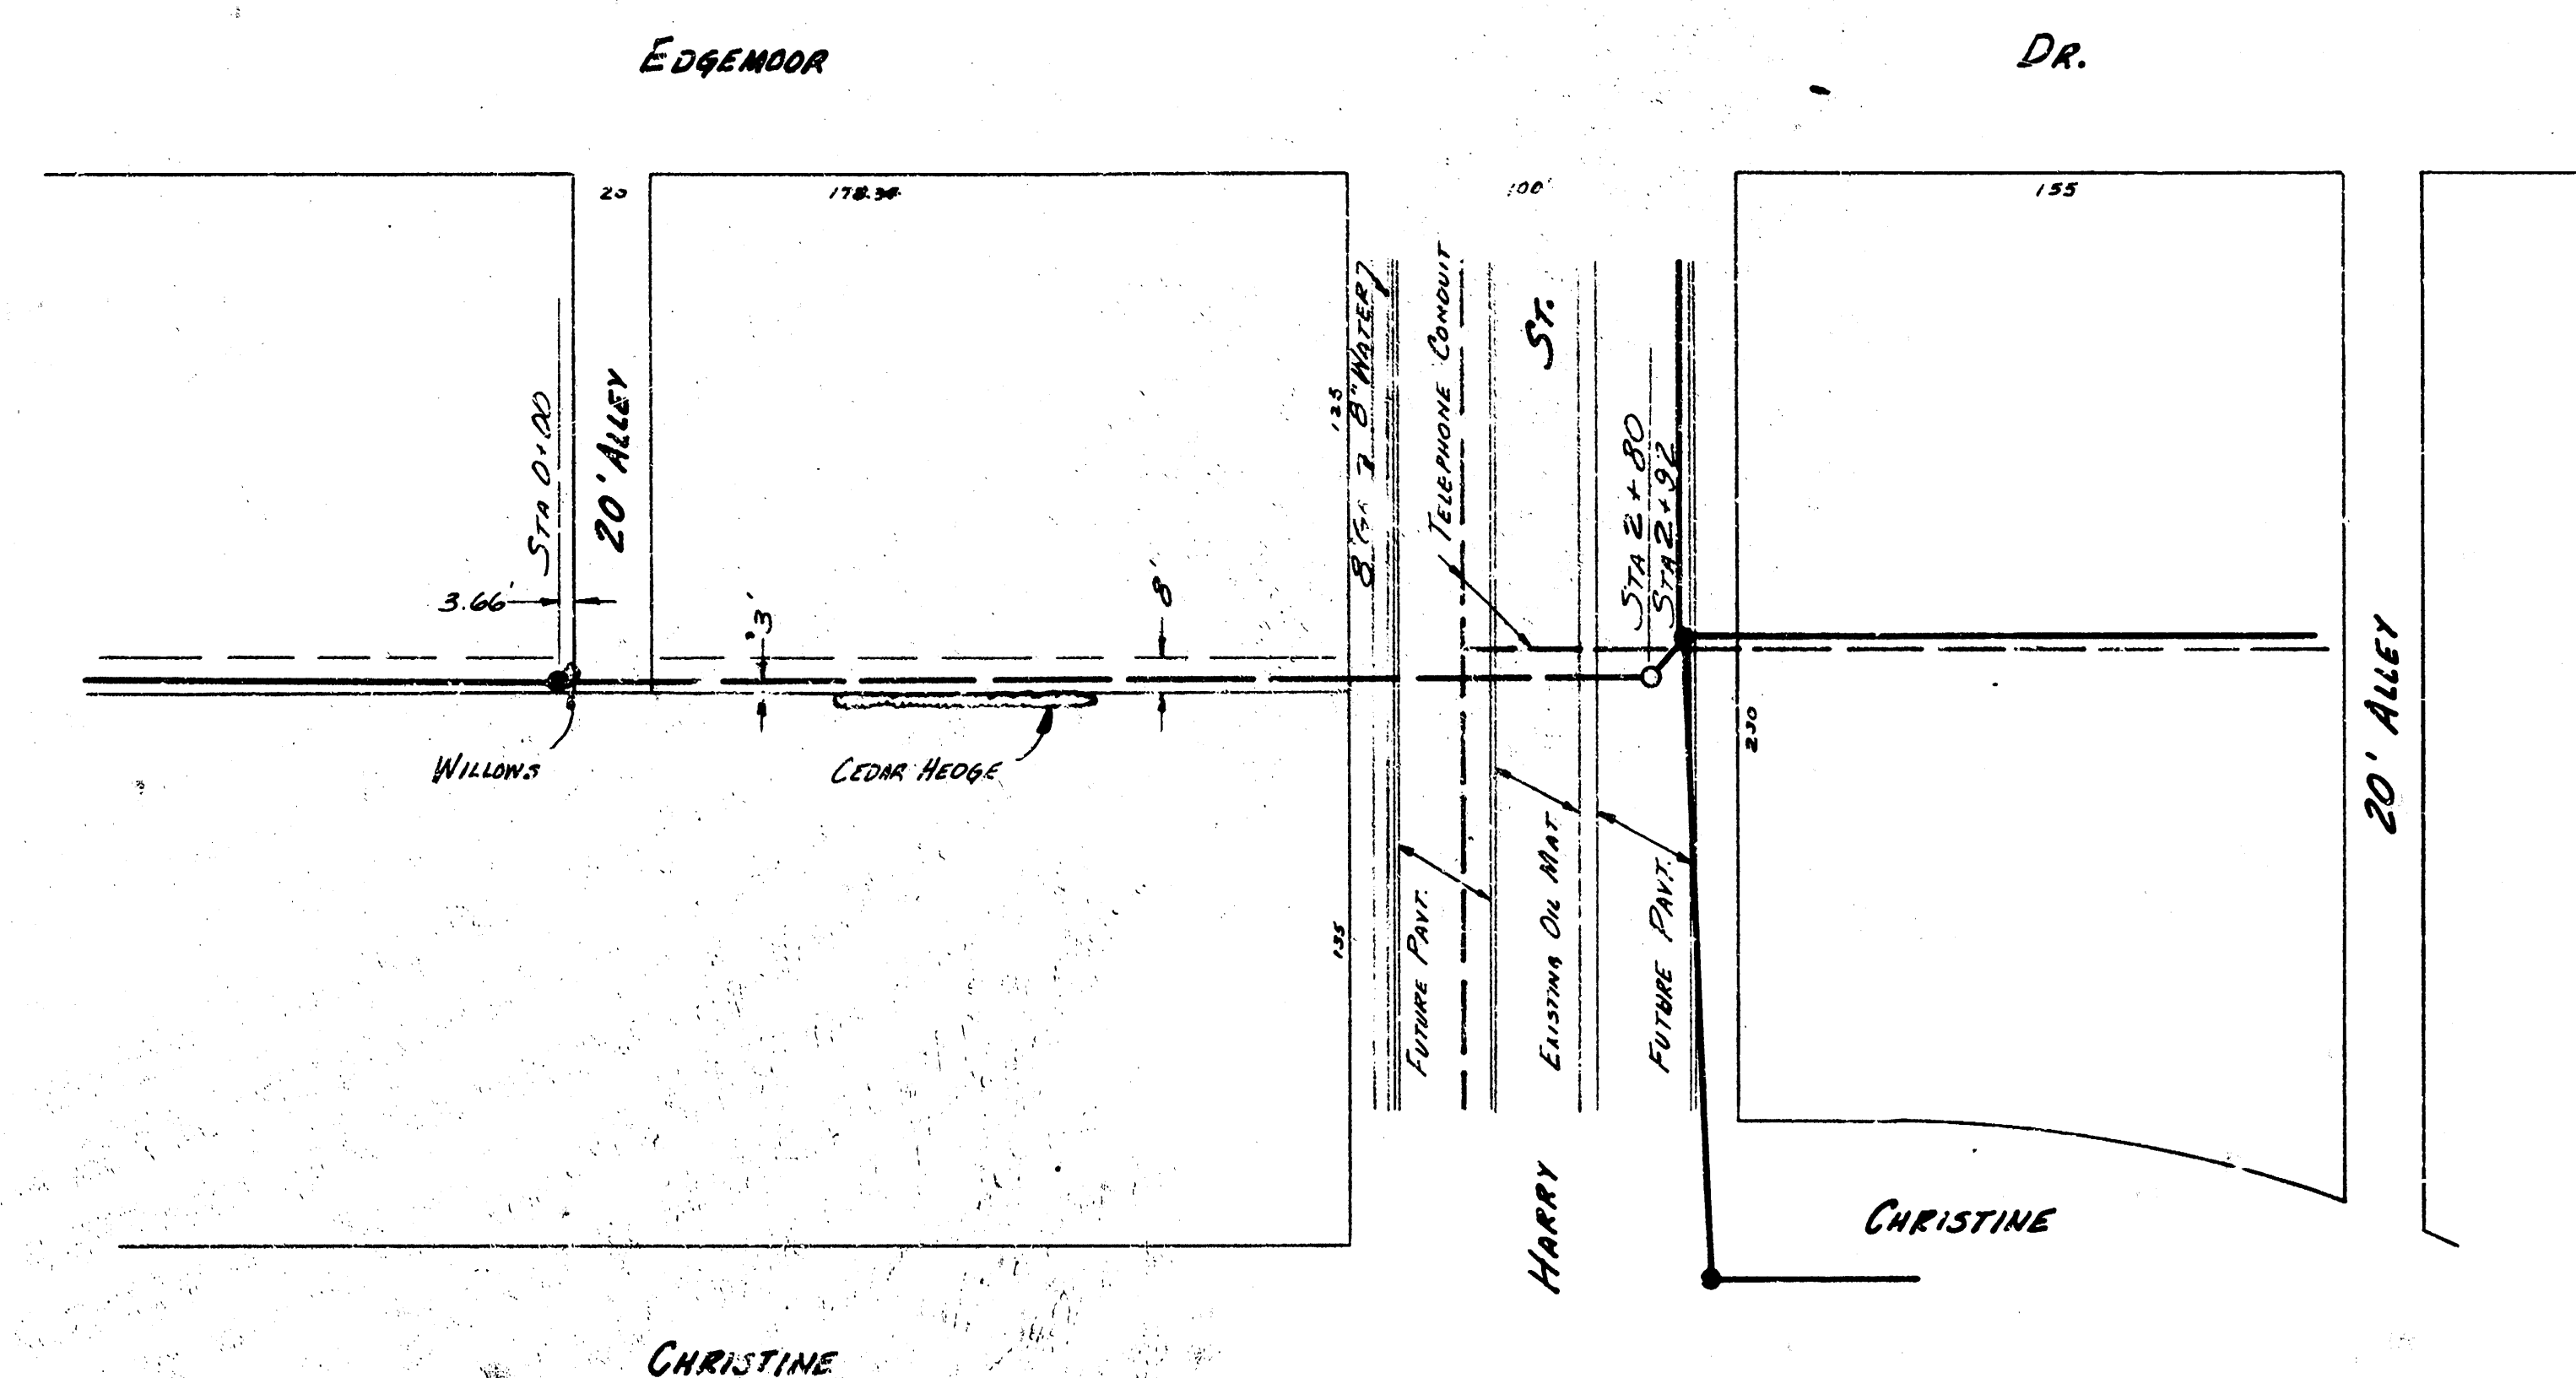

PLAN SCALE 1"=40'  
 PROFILE SCALE 1"=40' HOR. 1"=4' VERTICAL

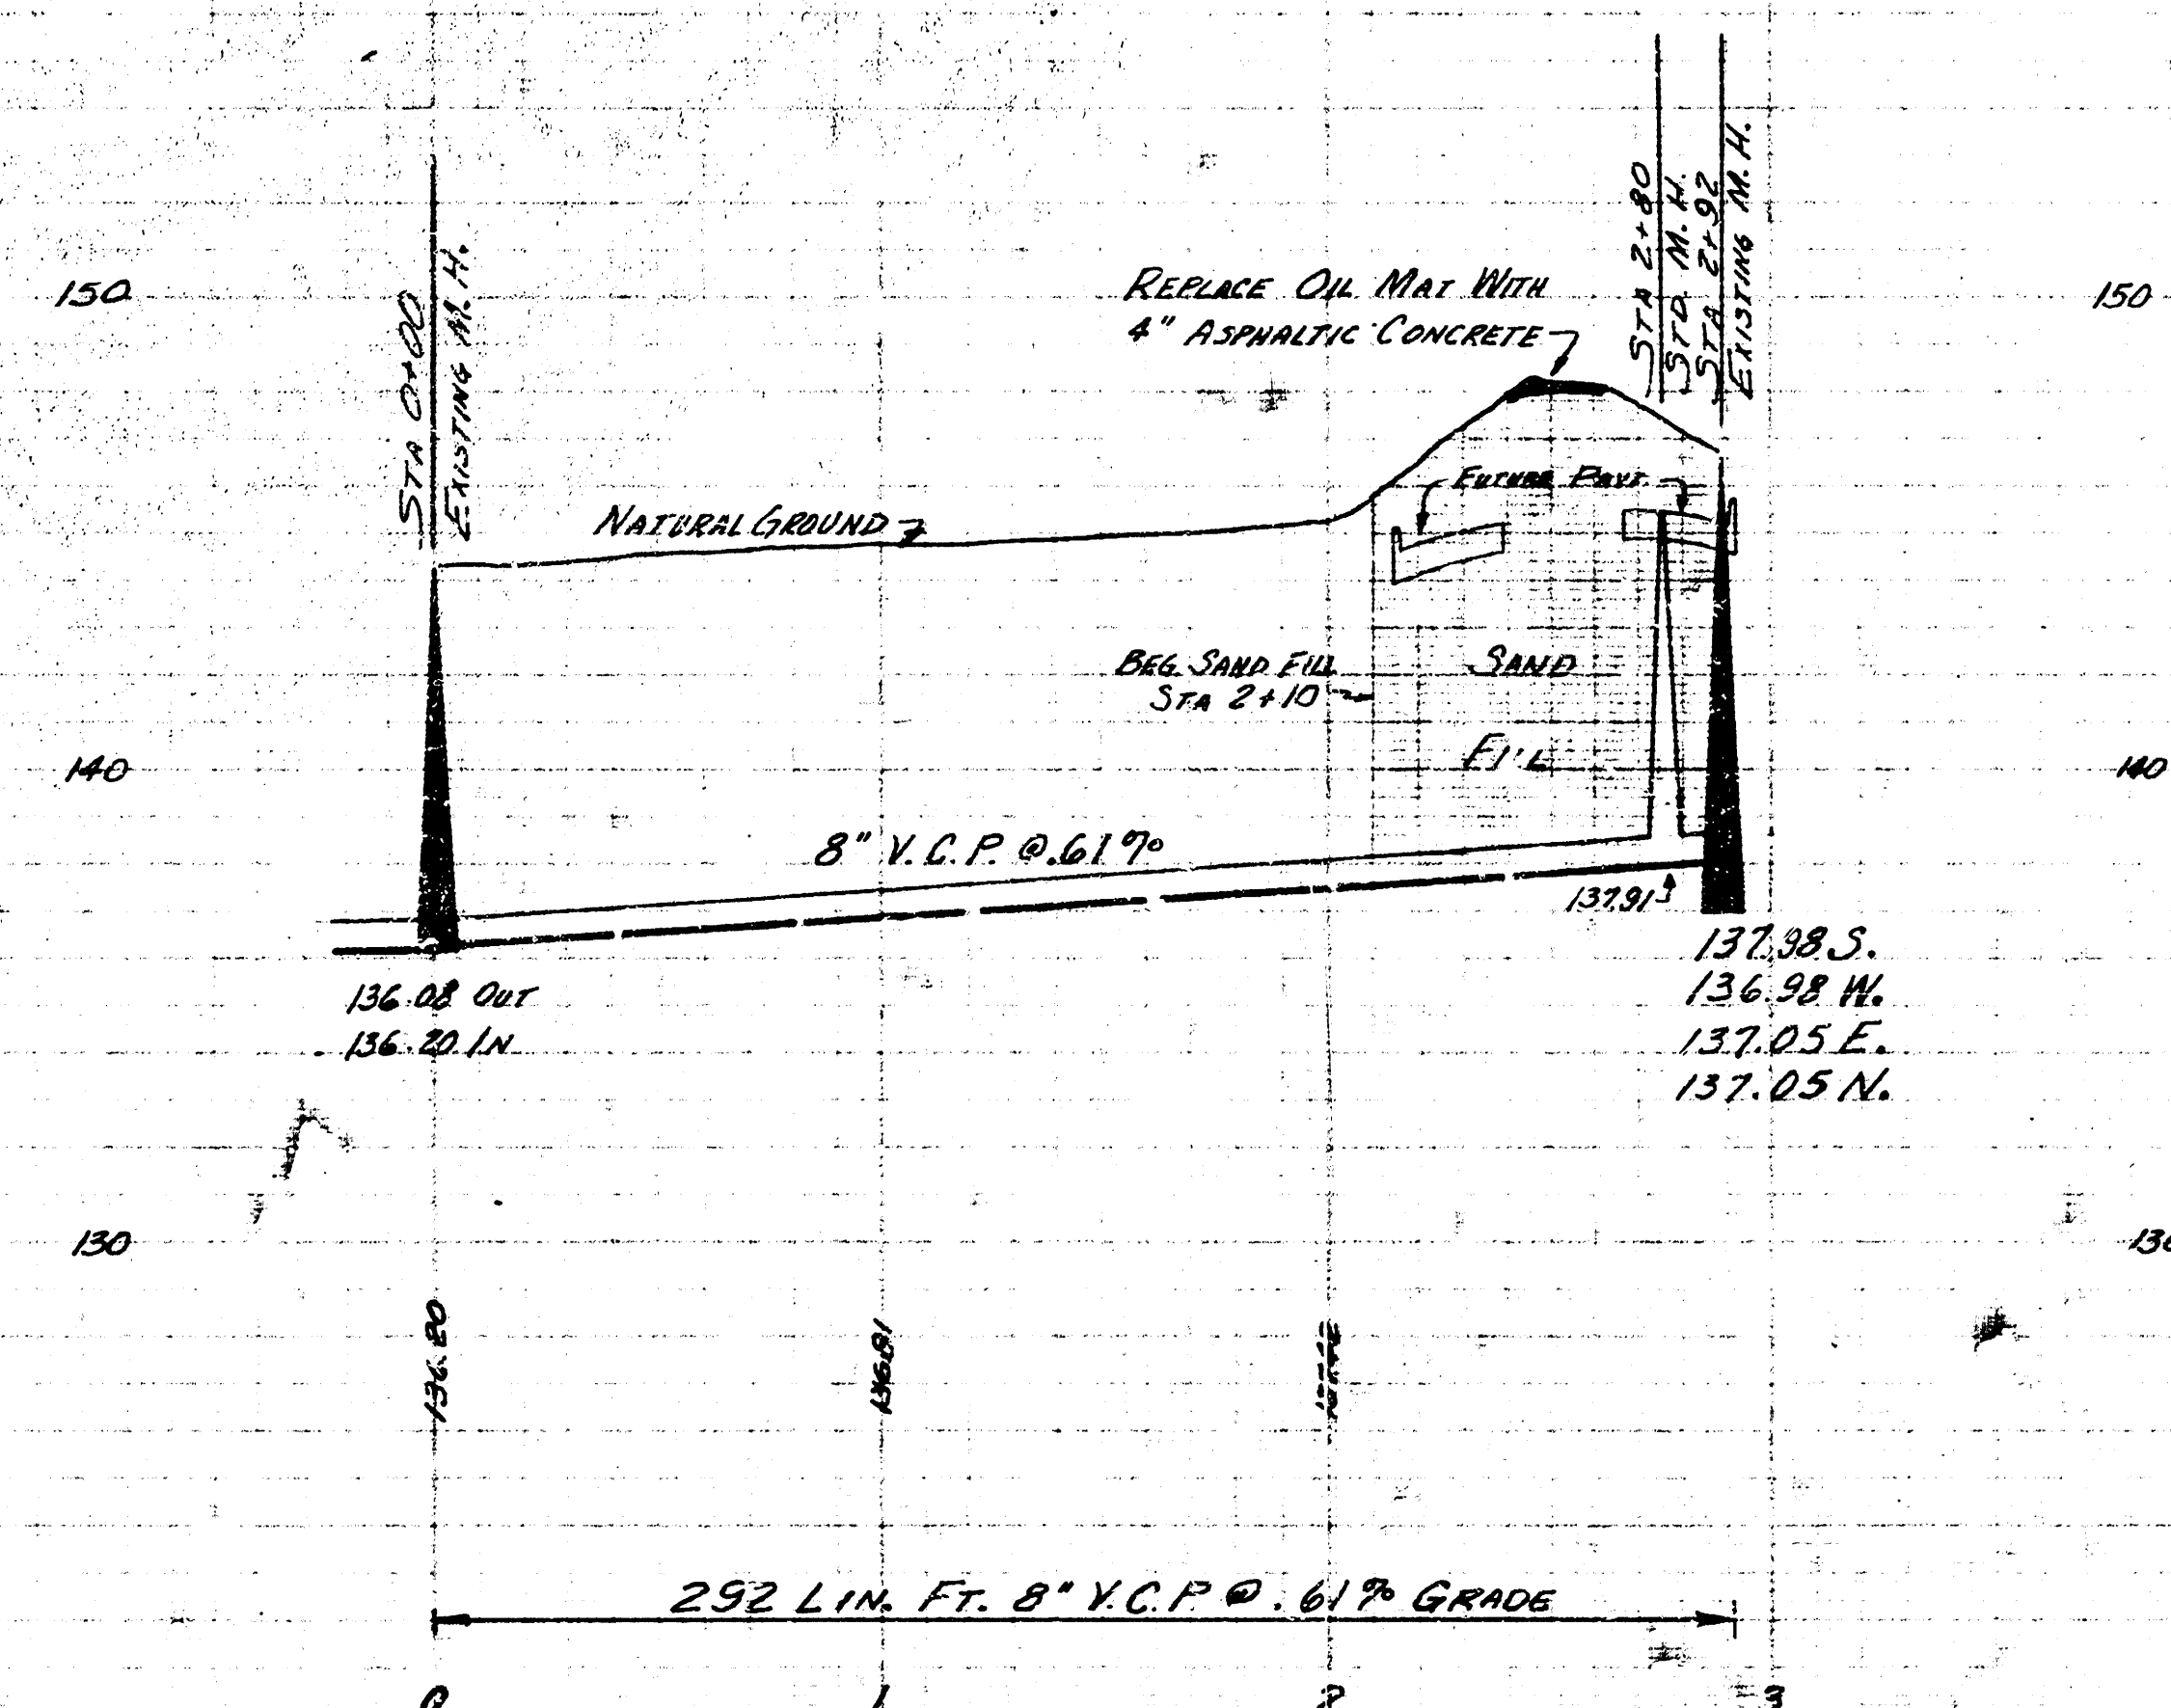

EXT. LAT. 2 SUB. 2 W.I.S.  
 CITY OF WICHITA KANSAS  
 B.E. SMITH CITY ENGINEER  
 OCT. 1955