


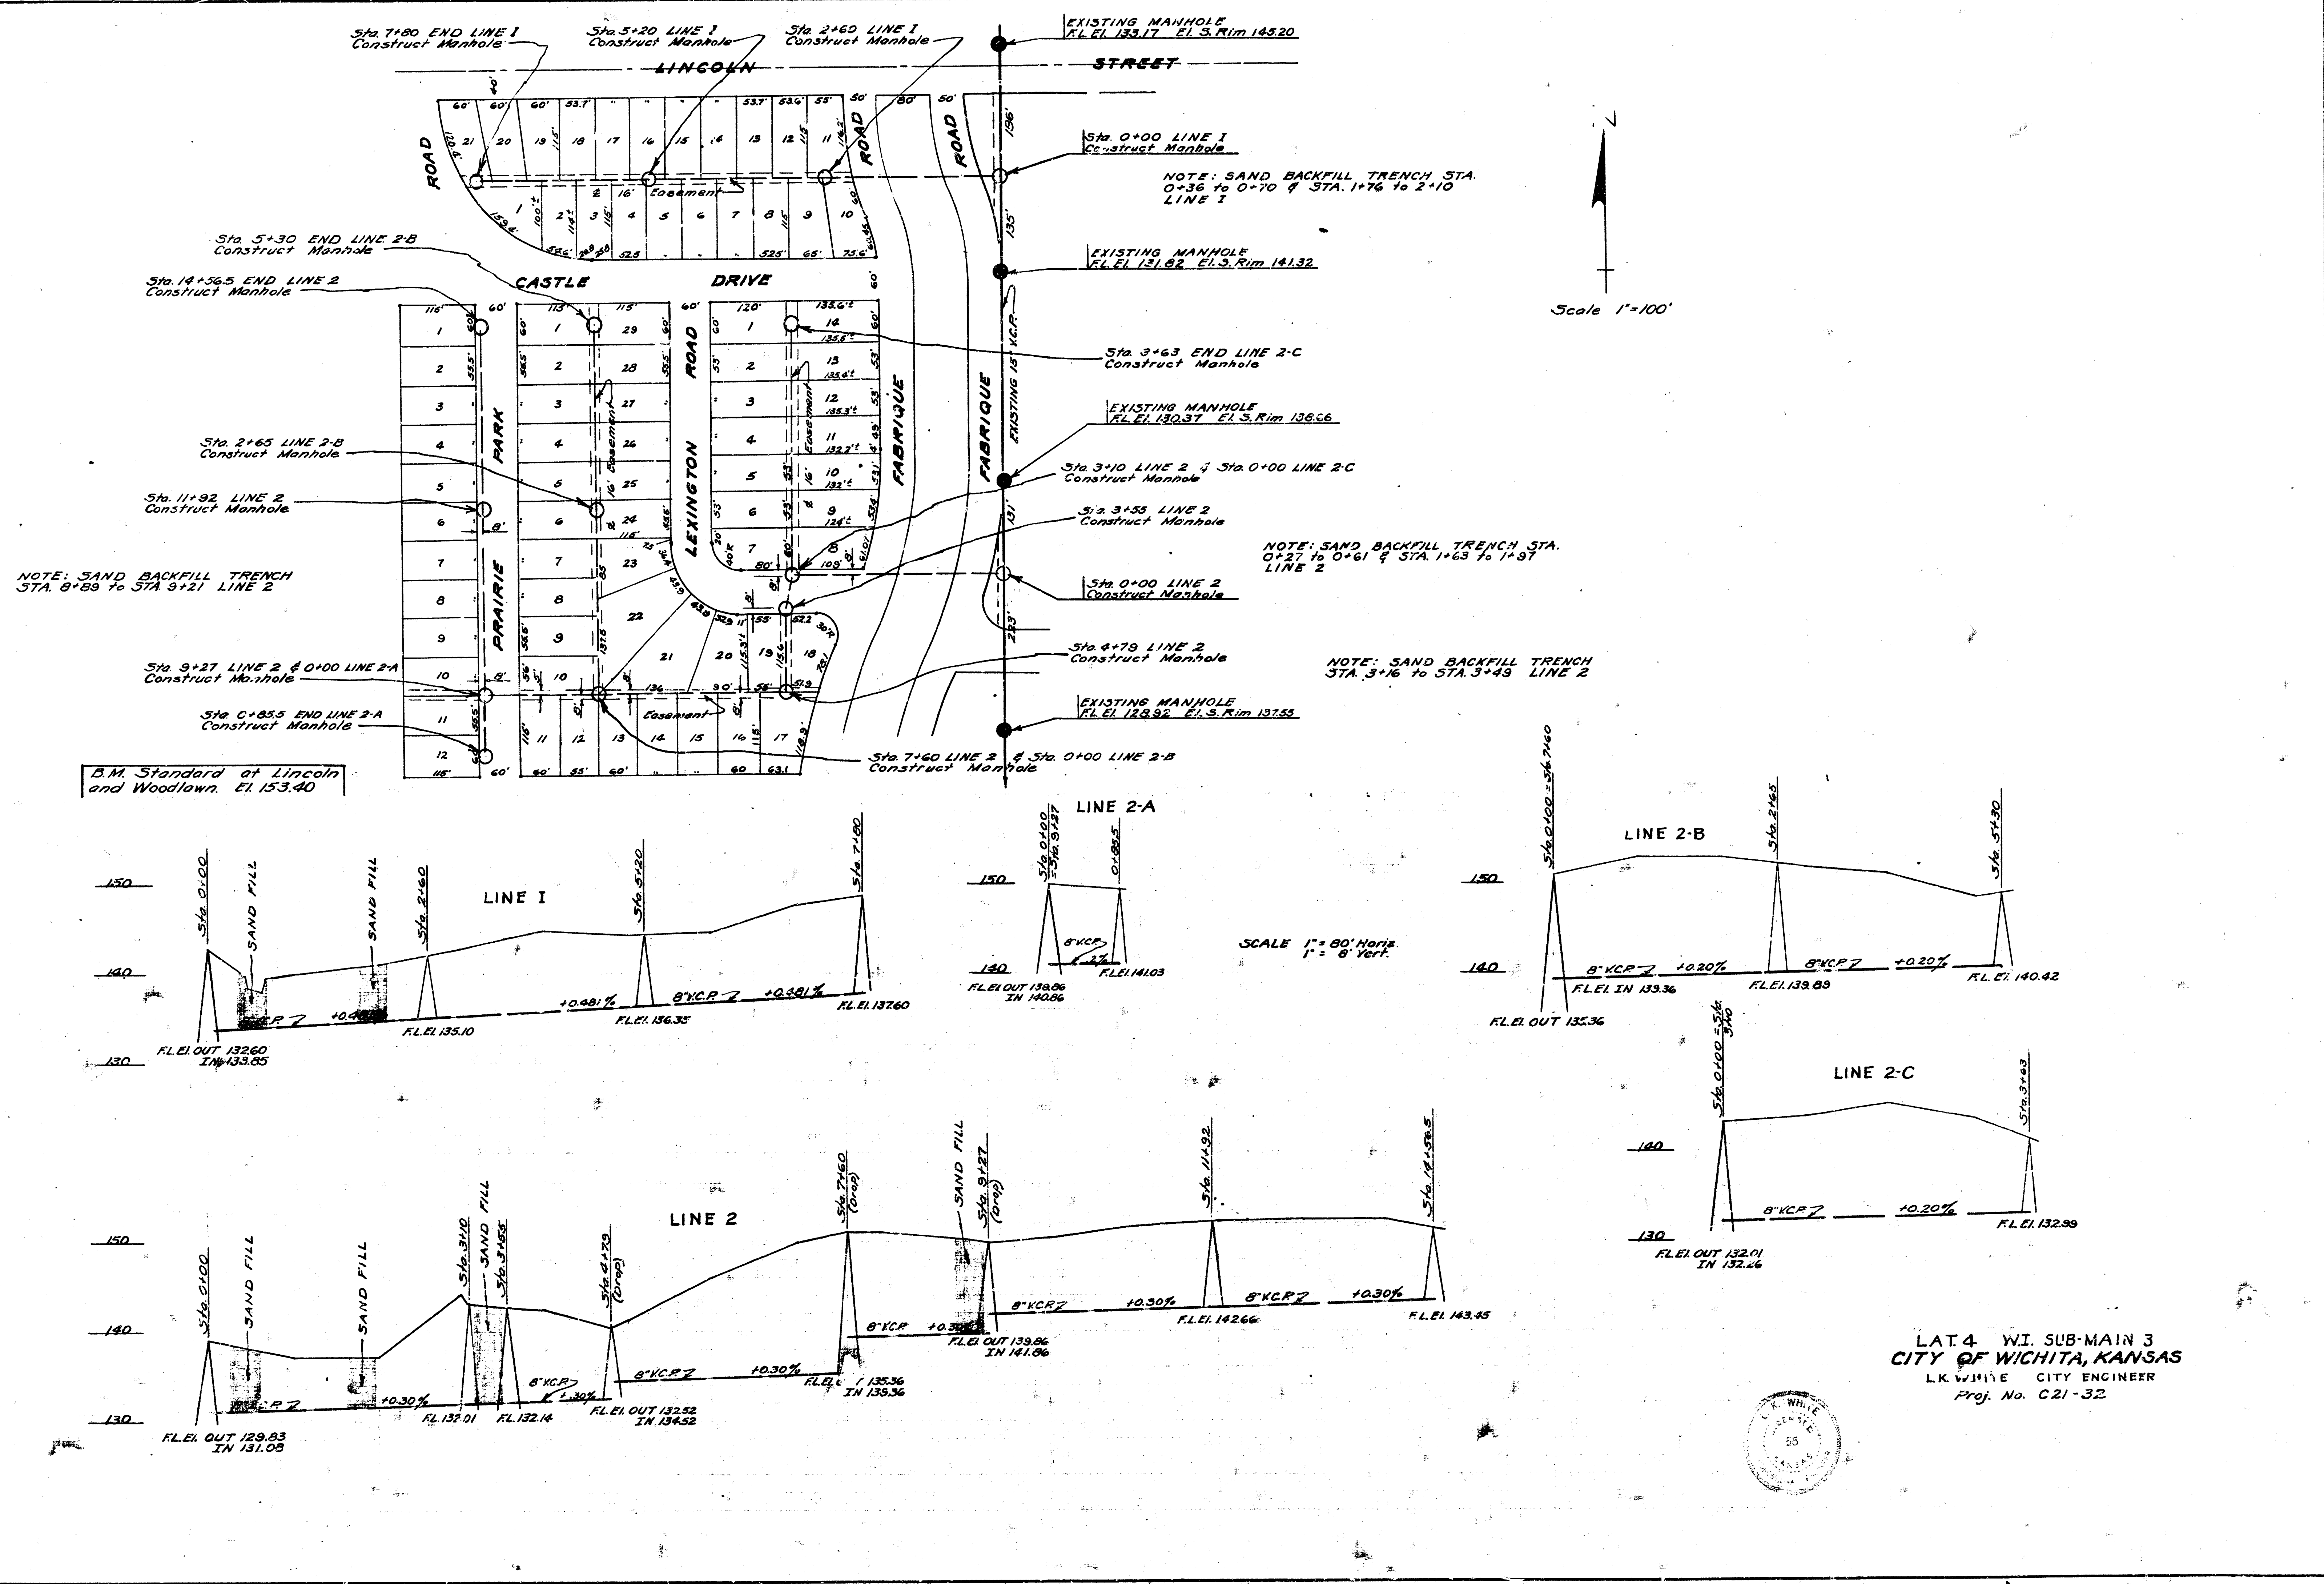

Date 7-31-51
Drawn by J.L.A.
Checked by
Note Book No. 52

LAT. 4 WI. SUB-MAIN 3
CITY OF WICHITA, KANSAS
L.K. WHITE CITY ENGINEER
Proj. No. C21-32

