
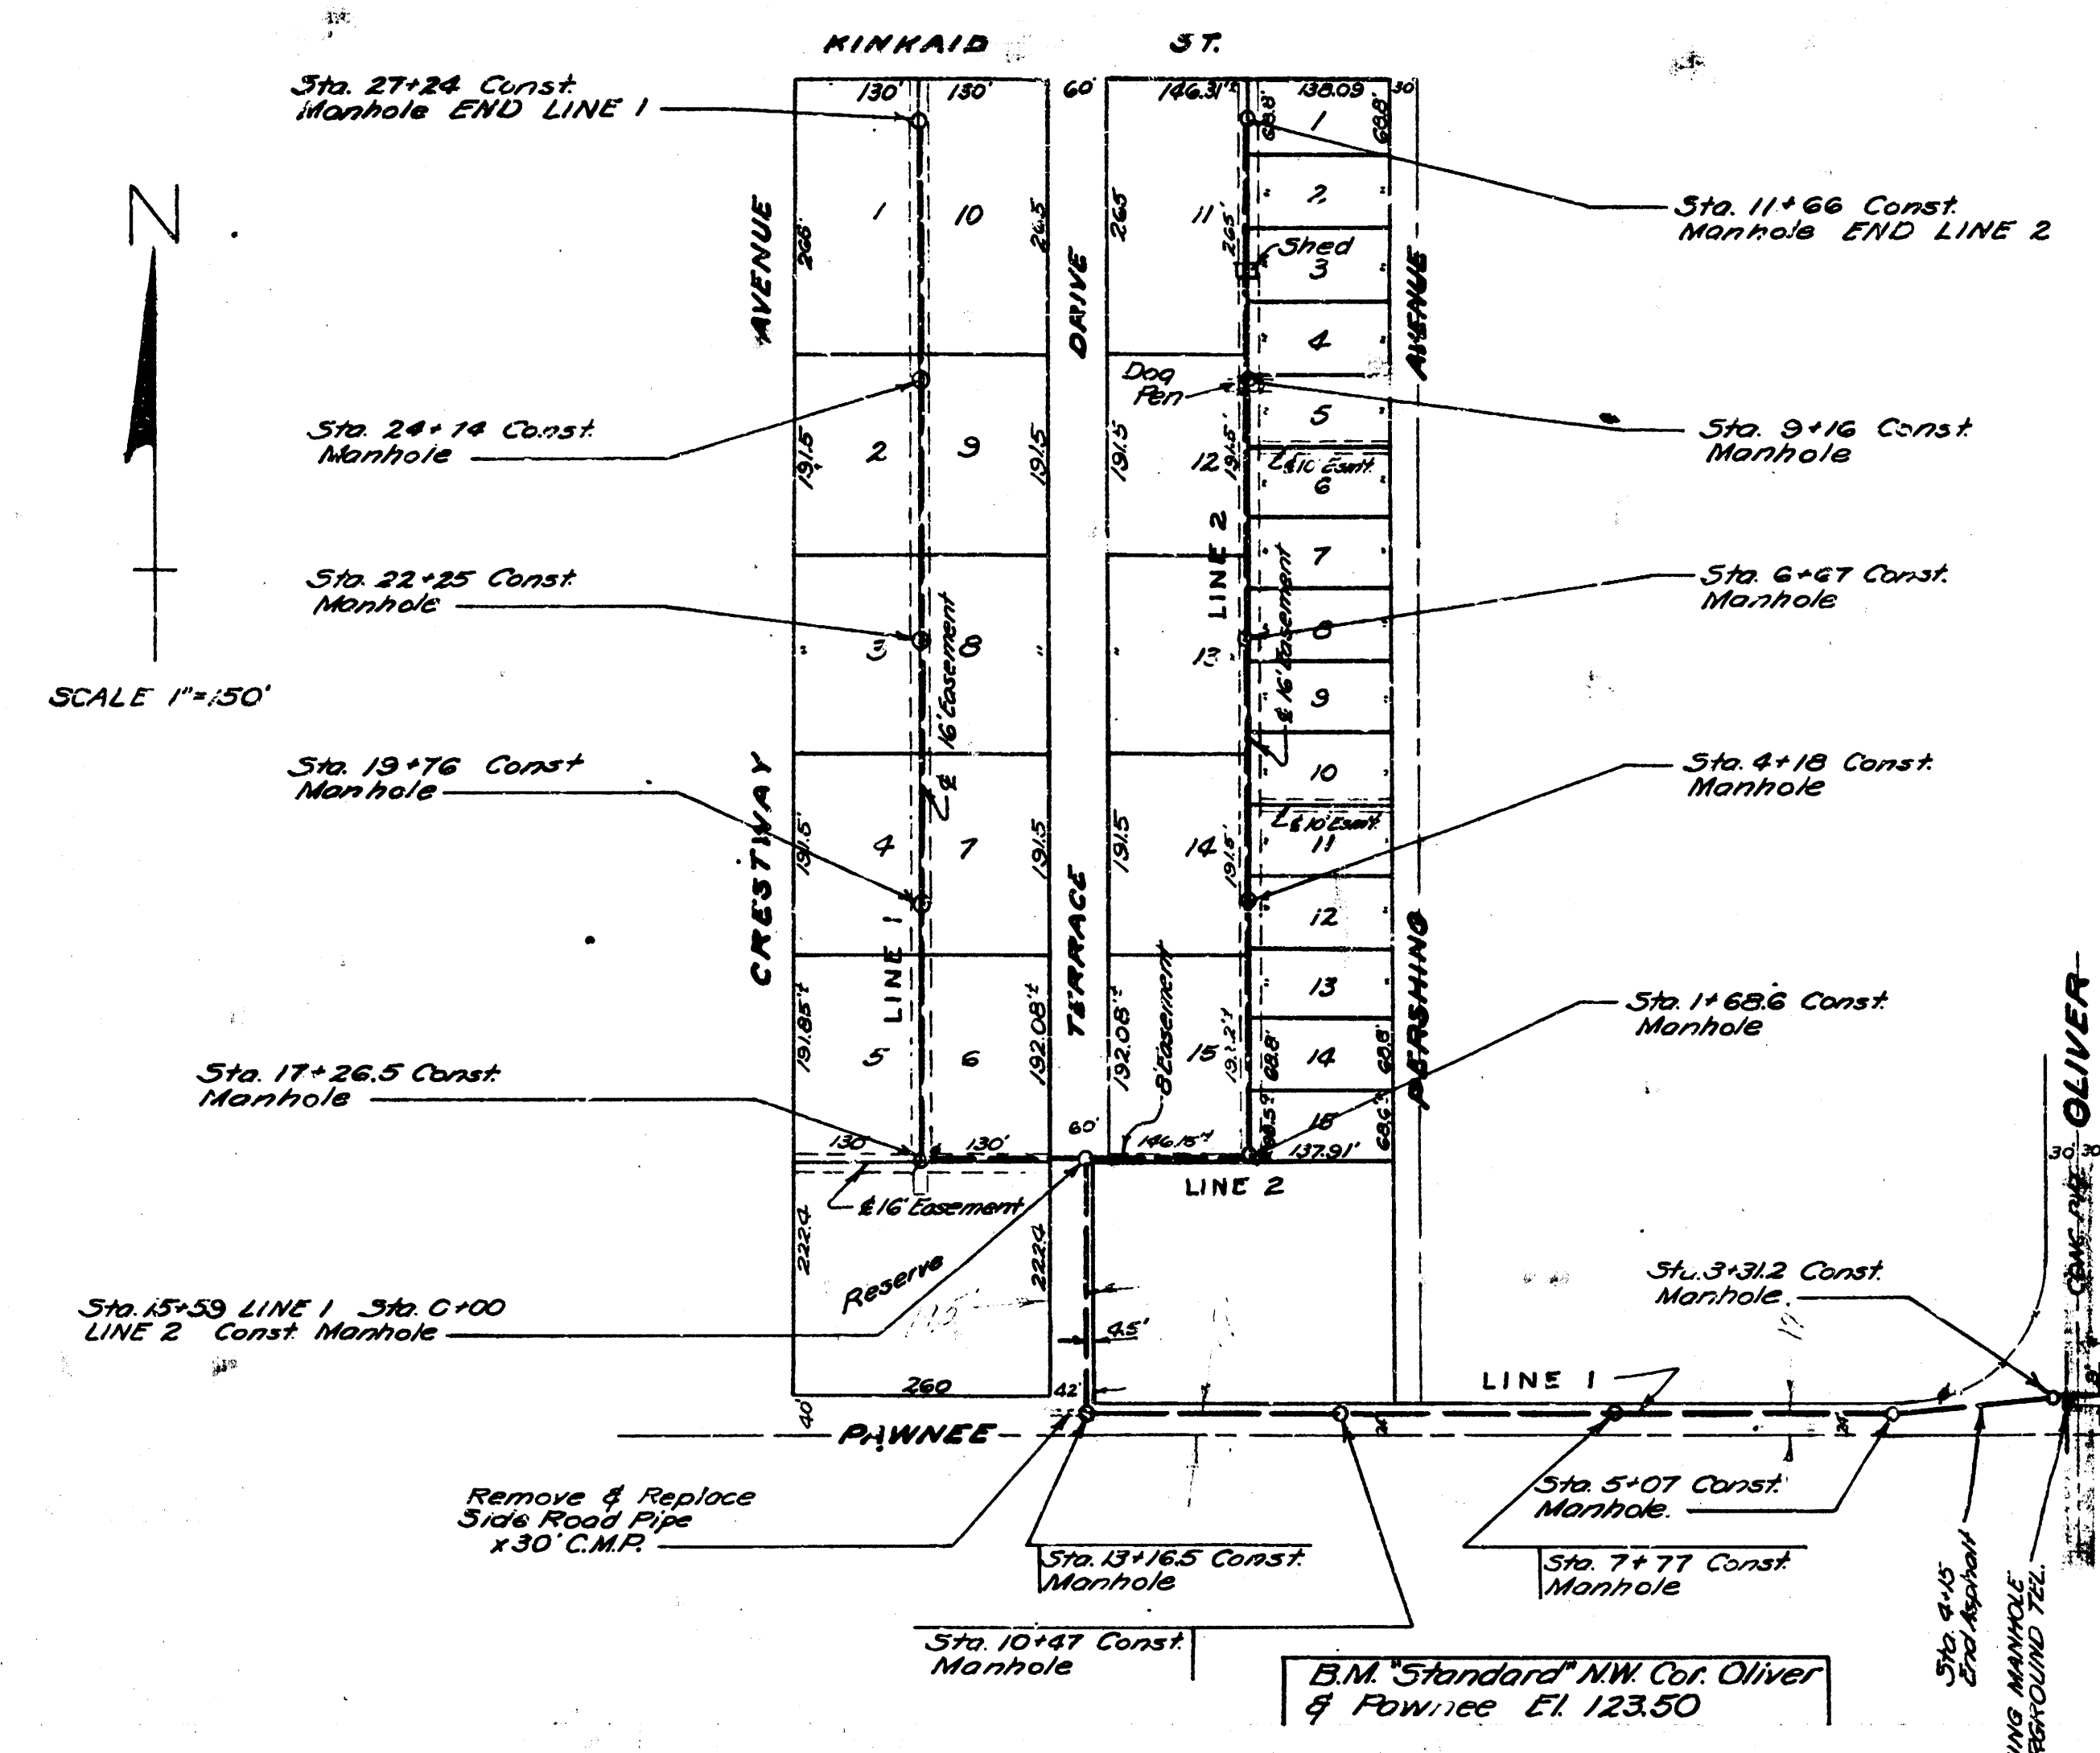



Date 9/25/51
 Drawn by J.L.A.
 Checked by H.B.
 Note Book No. H-2

STA. 0+00 TO STA. 13+16.5 LINE 1
 SUB-MAIN 4 WISEWERS
 CITY OF WICHITA KANSAS
 L.K. WHITE CITY ENGINEER
 Proj. No. C-21-48
 SEPT 25, 1951

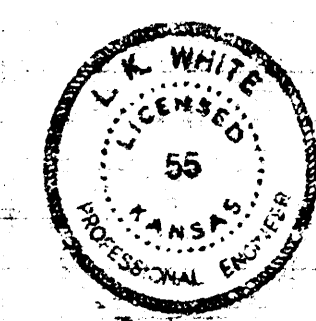

NOTE:—
 BENEFIT DISTRICT FOR SUB-MAIN STA. 0+00 TO
 STA. 13+16.5 LINE 1 IS FROM OLIVER TO
 CRESTWAY AND FROM PAWNEE TO KINKAID.
 PROJECT NO. C-21-48

NOTE: The radius as shown of the
 intersection of Pawnee and Oliver
 are approx. 140 ft. Property line
 is existing fence line.

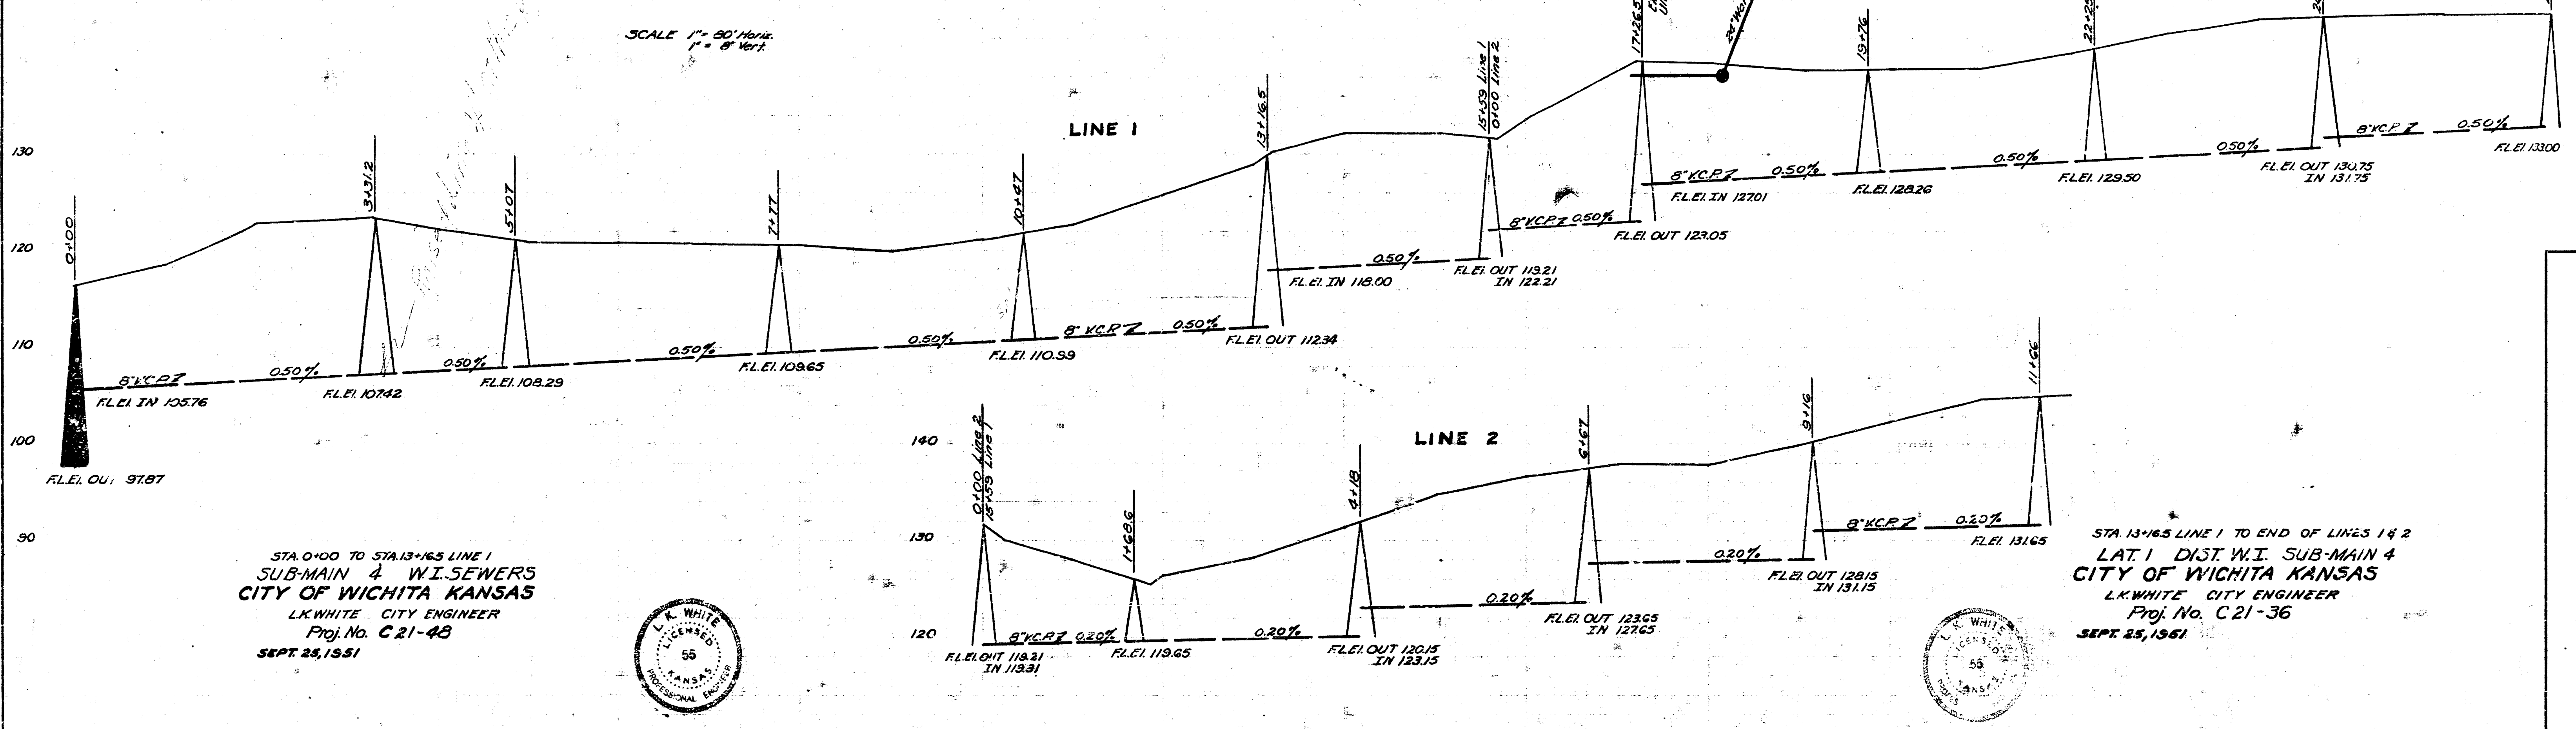

STA. 13+16.5 LINE 1 TO END OF LINES 1 & 2
 LAT. 1 DIST. W.I. SUB-MAIN 4
 CITY OF WICHITA KANSAS
 L.K. WHITE CITY ENGINEER
 Proj. No. C-21-36
 SEPT 25, 1951

