

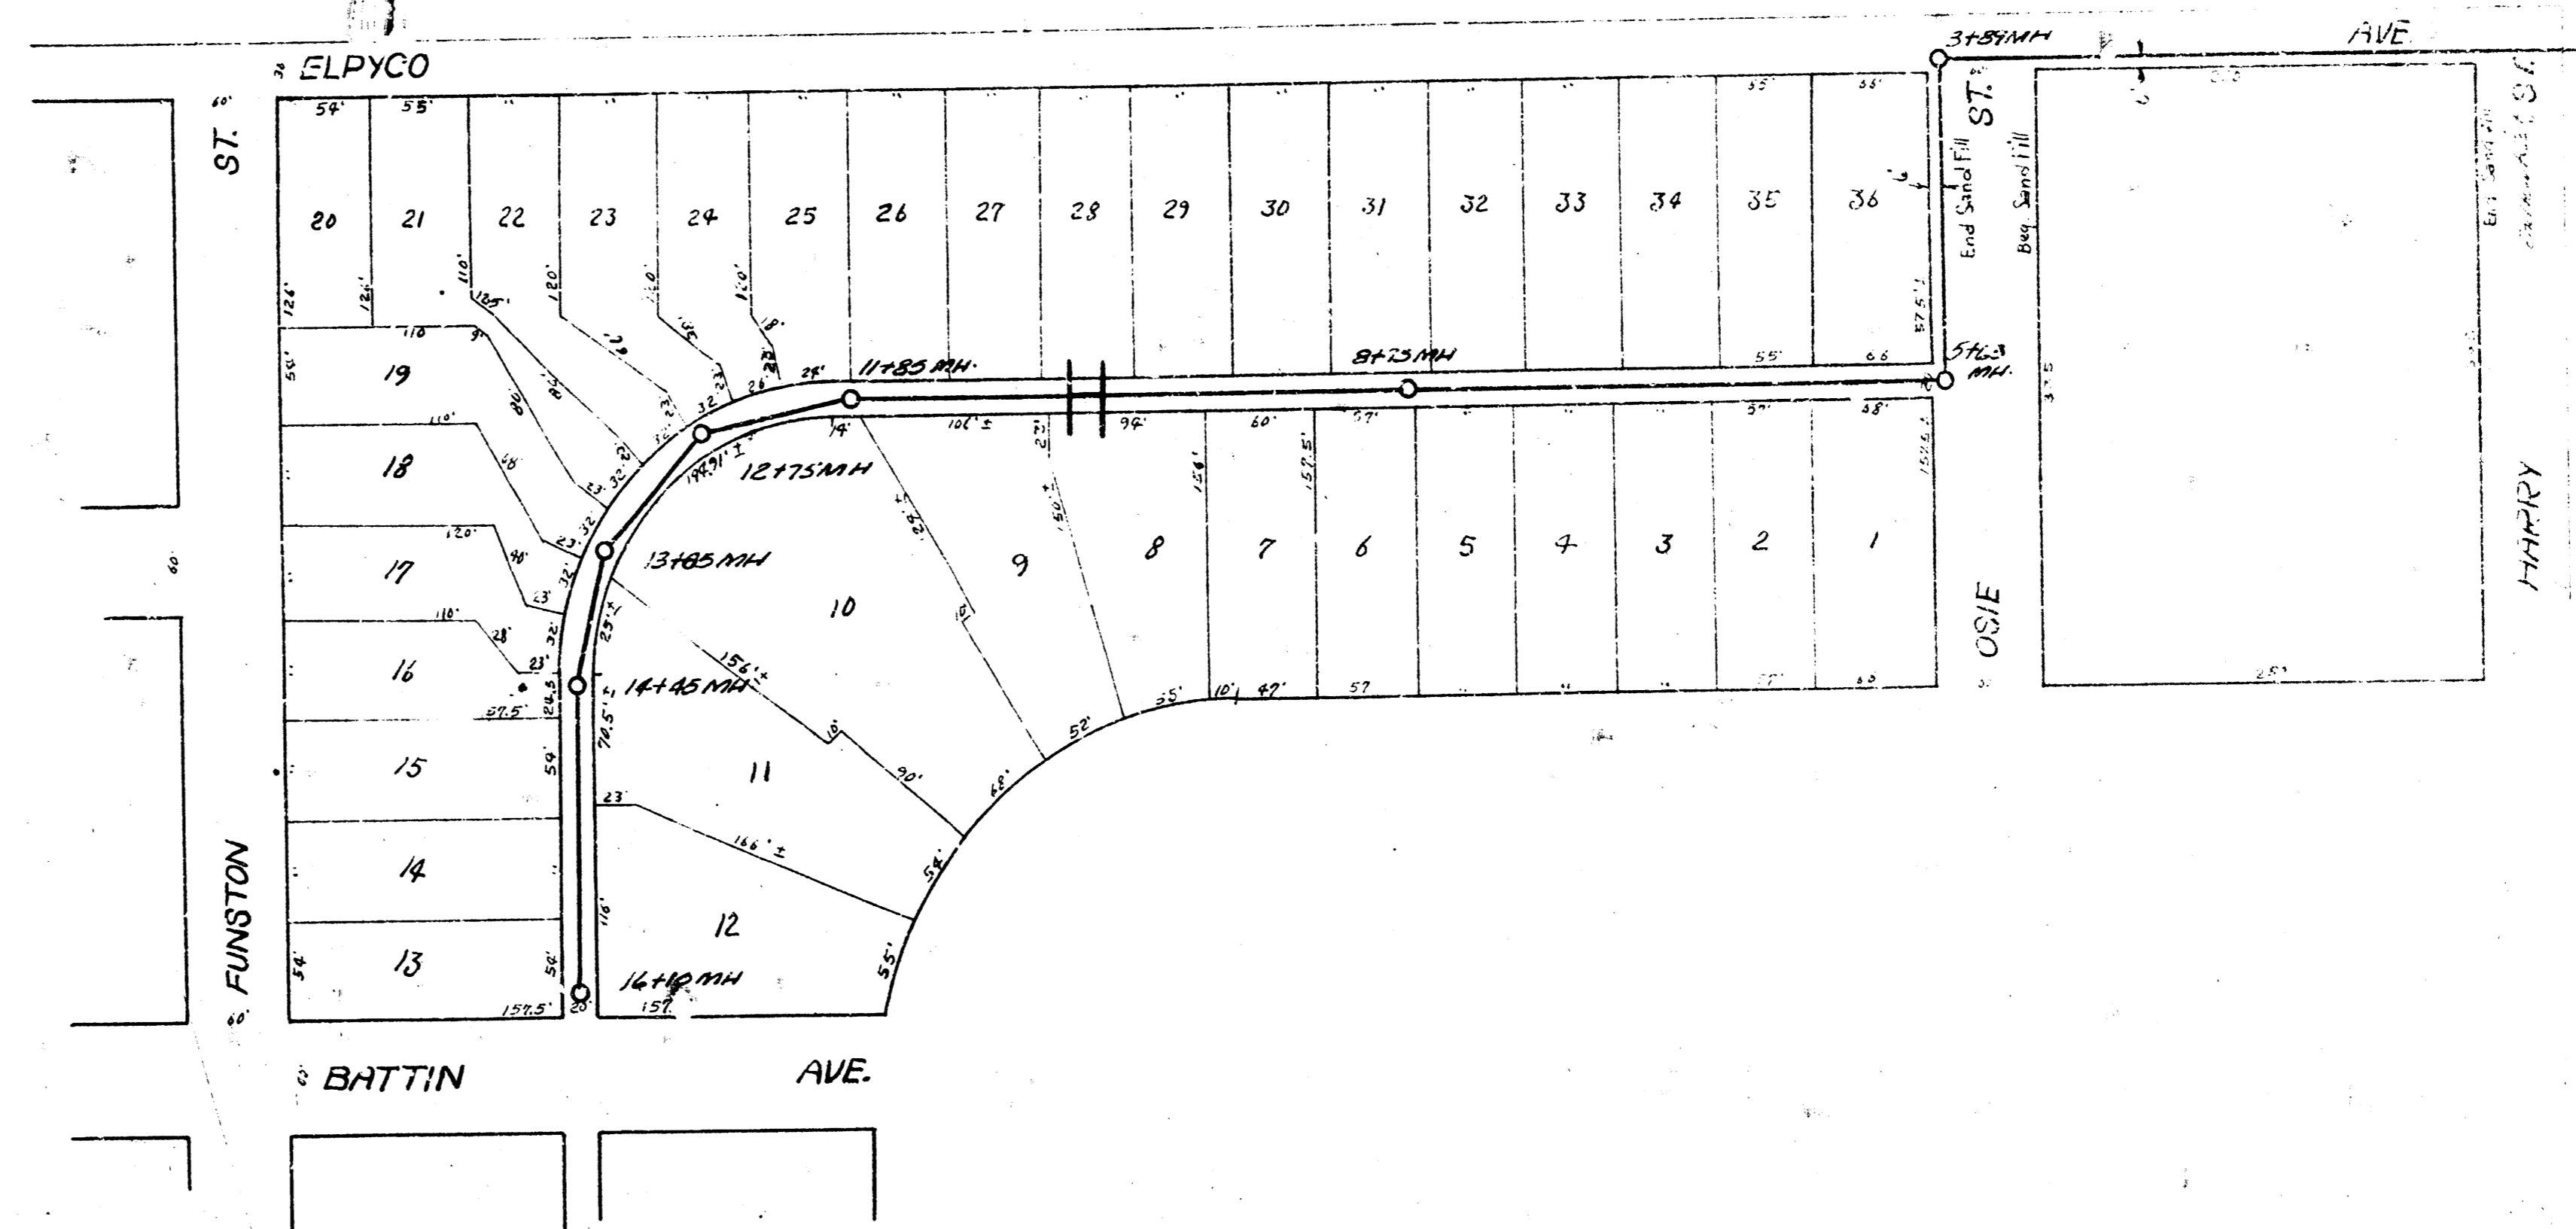
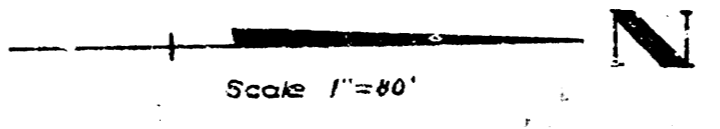
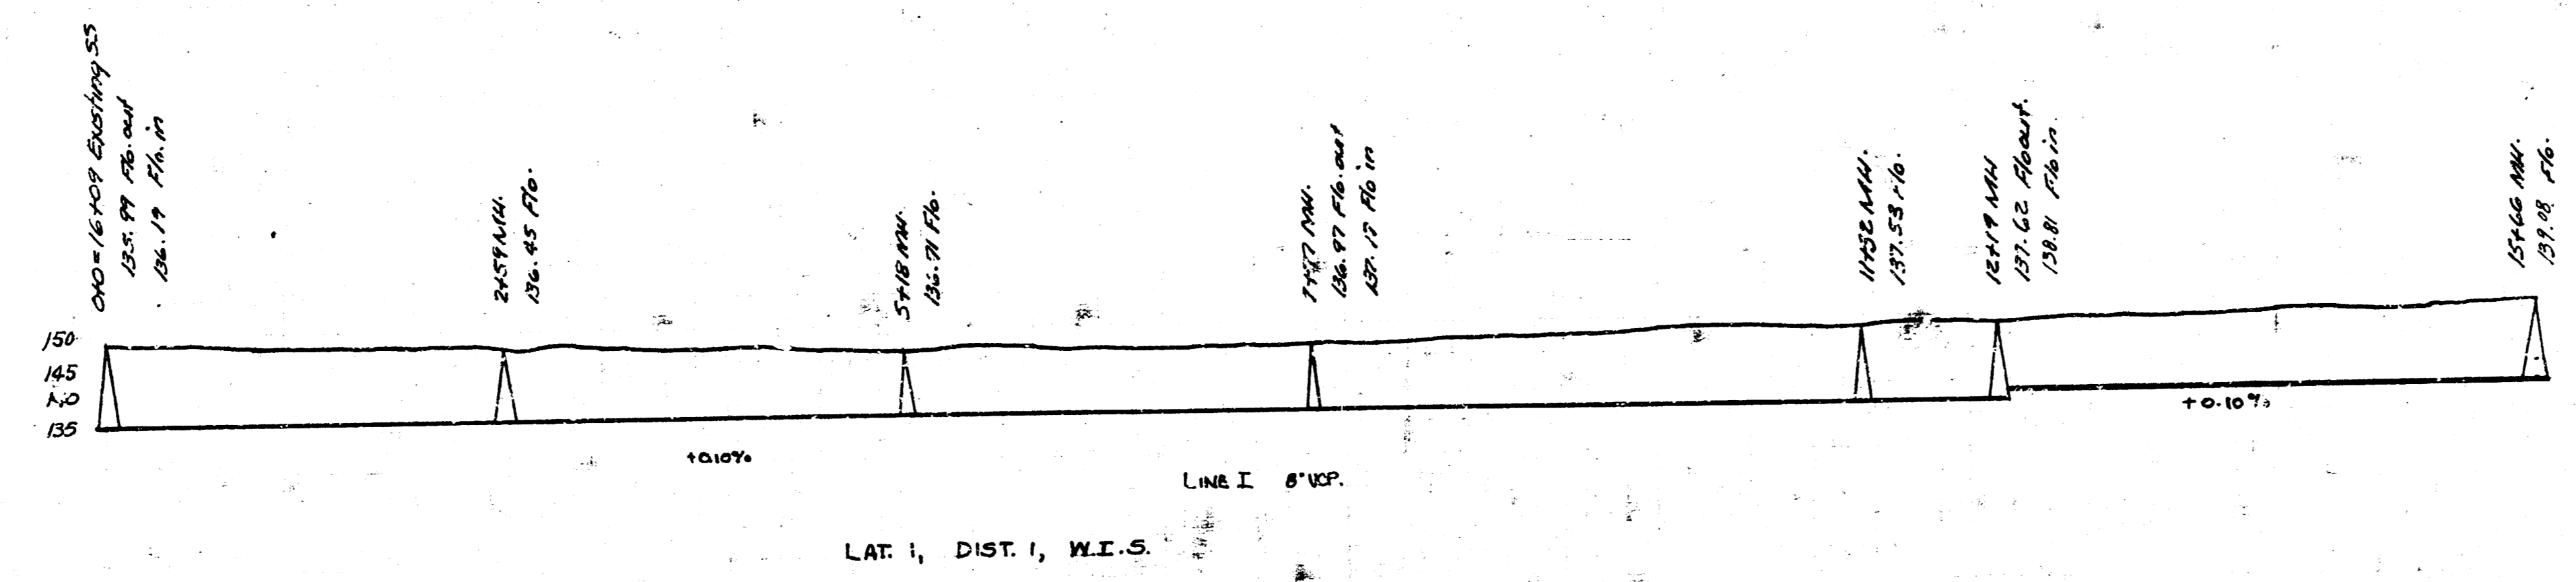


LAT 1, DIST. 1, War Industry Sewer

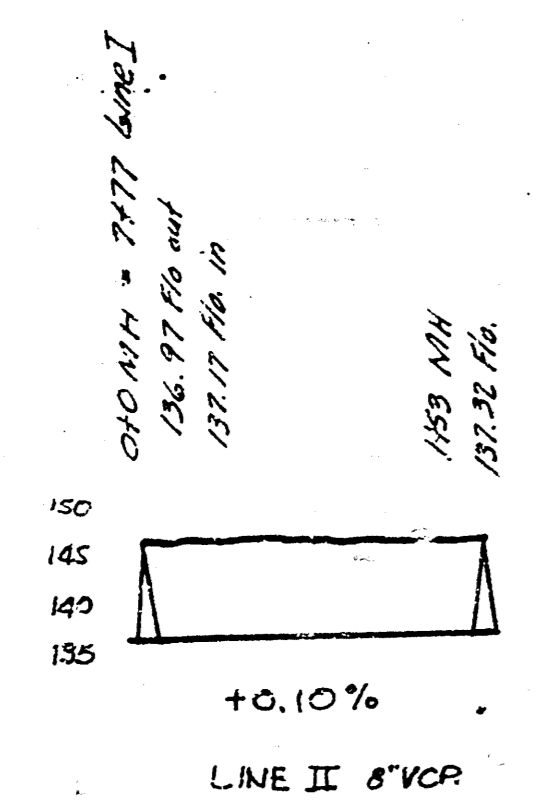

PRIVATE JOB (C.Y.S.)

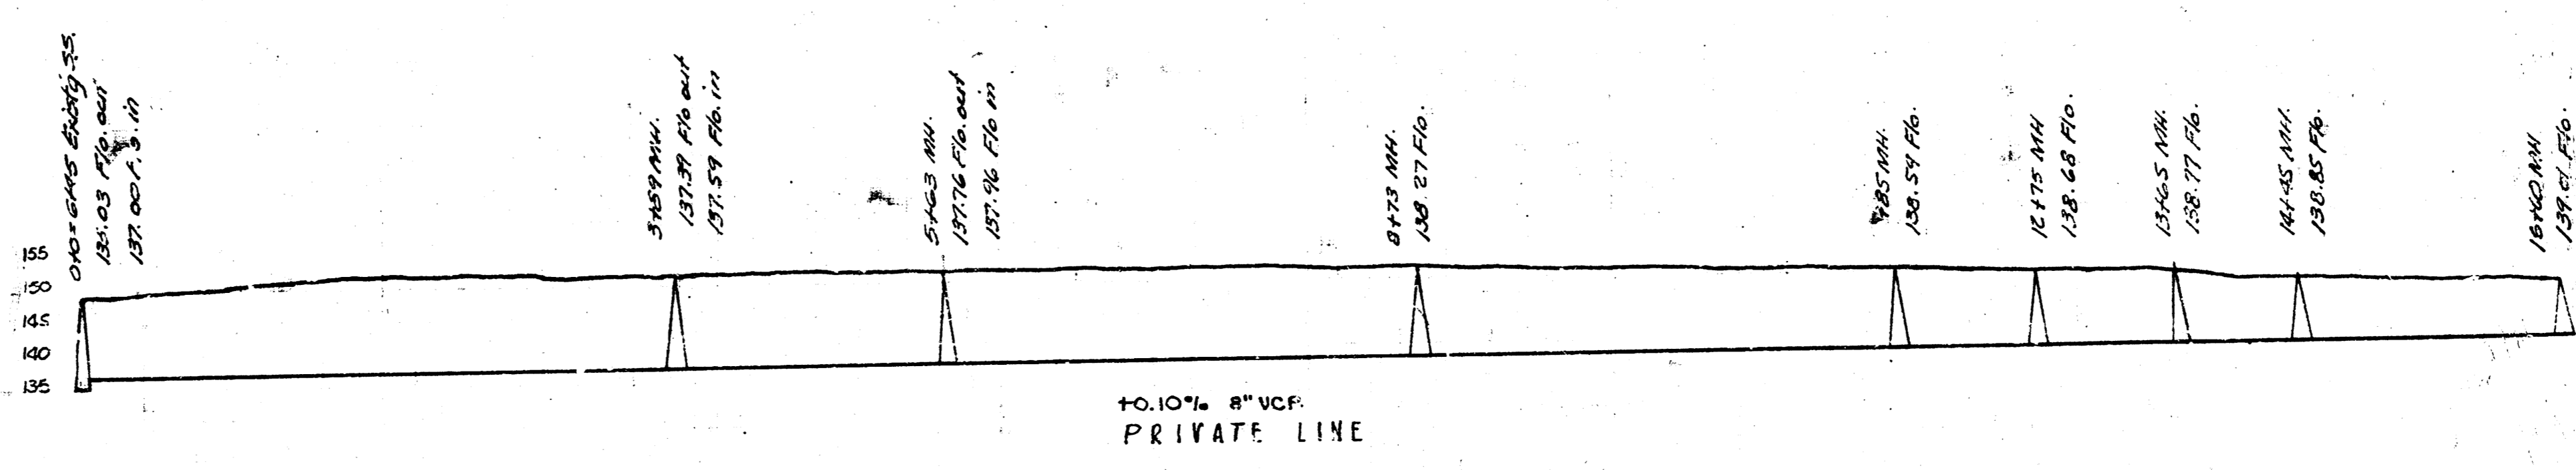

PRIVATE JOB - RES. H.
 LAT. 1, DIST. 1, WAR INDUSTRY SEWER.
 CITY OF WICHITA - KANSAS
 L. K. WHITE - CITY ENGINEER
 Date: 7-10-47 PROJ. NO. C-77-34