



**EASTRIDGE SIXTH ADDITION**  

5-25-52  
L.W.C.  
Checked by  
Book No.

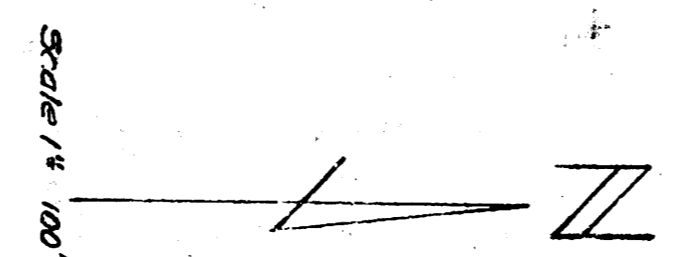


LAT 1, SUBMAIN 5, WIS  
CITY OF WICHITA KANSAS  
L.W. WHITE CITY ENGINEER  
Proj No. C-22-24


*L. White*  
City Engineer  
June 5, 1952

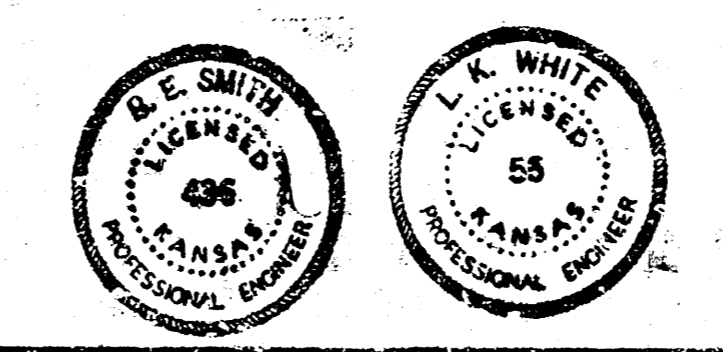




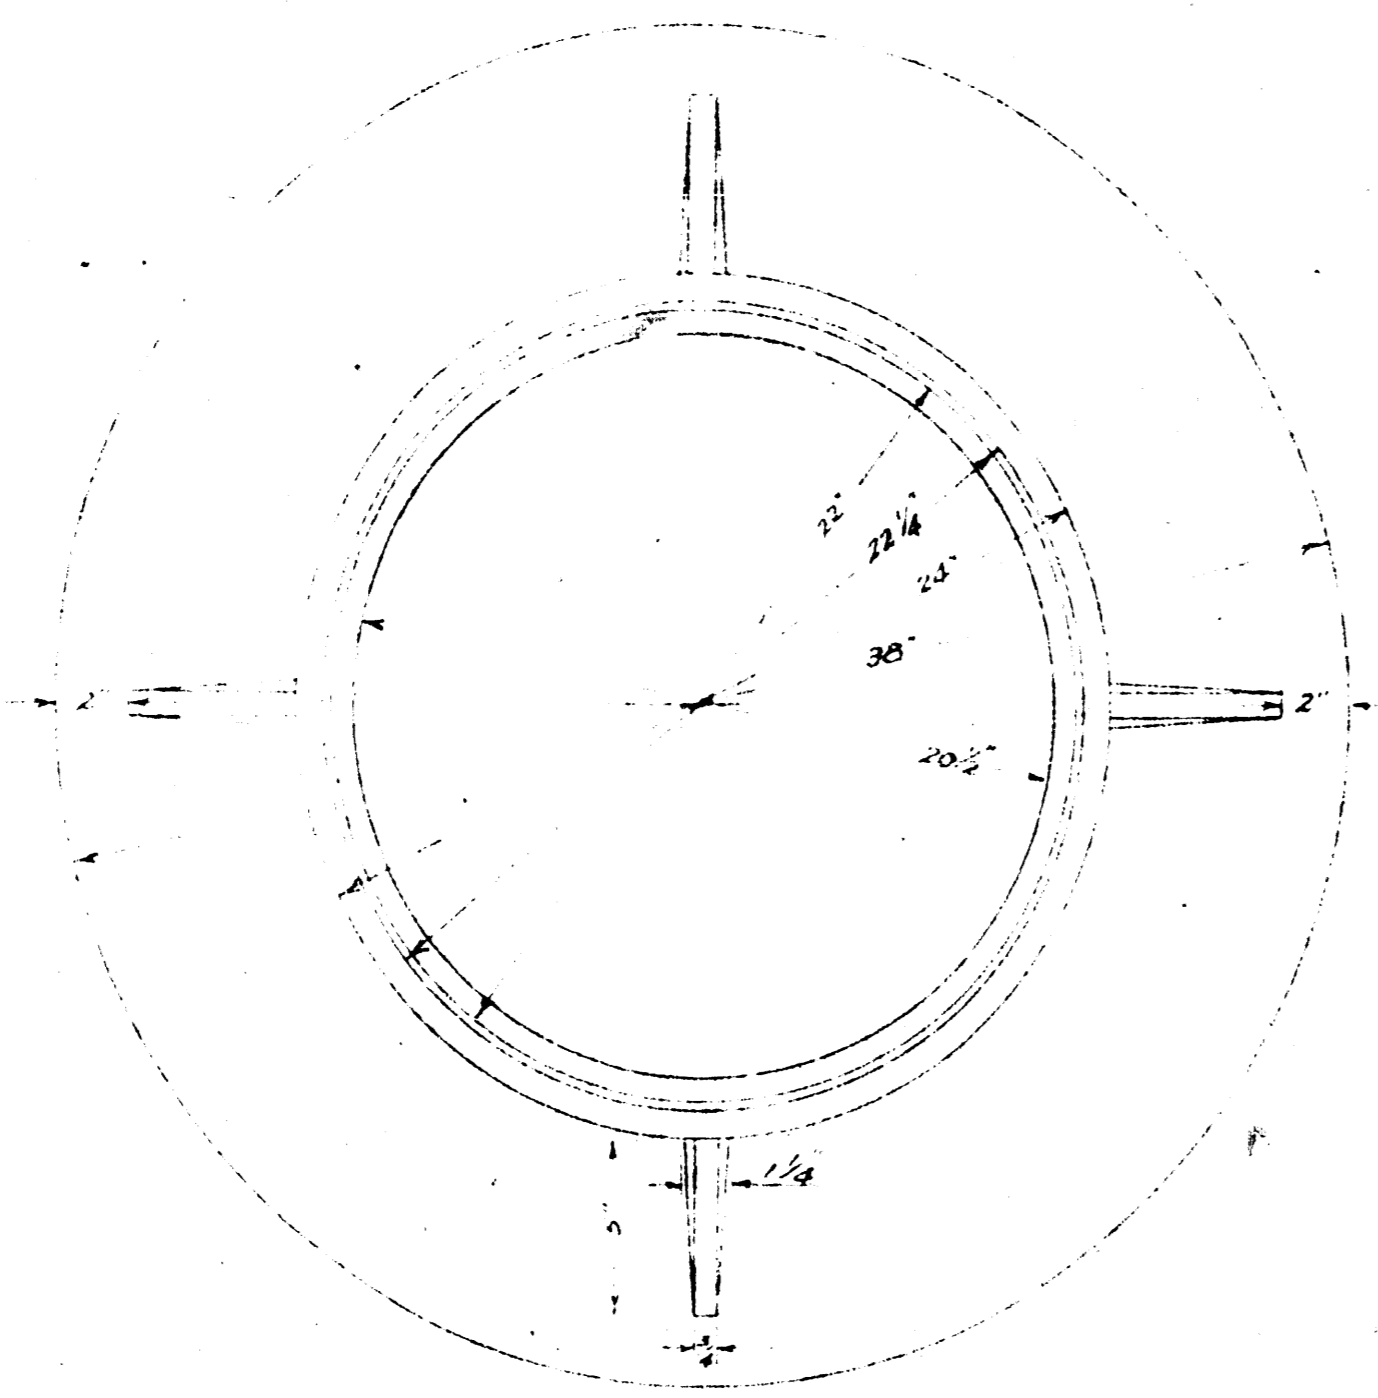


PLAN VIEW OF MANHOLE RING  
SCALE 1/4" = 1'-0"

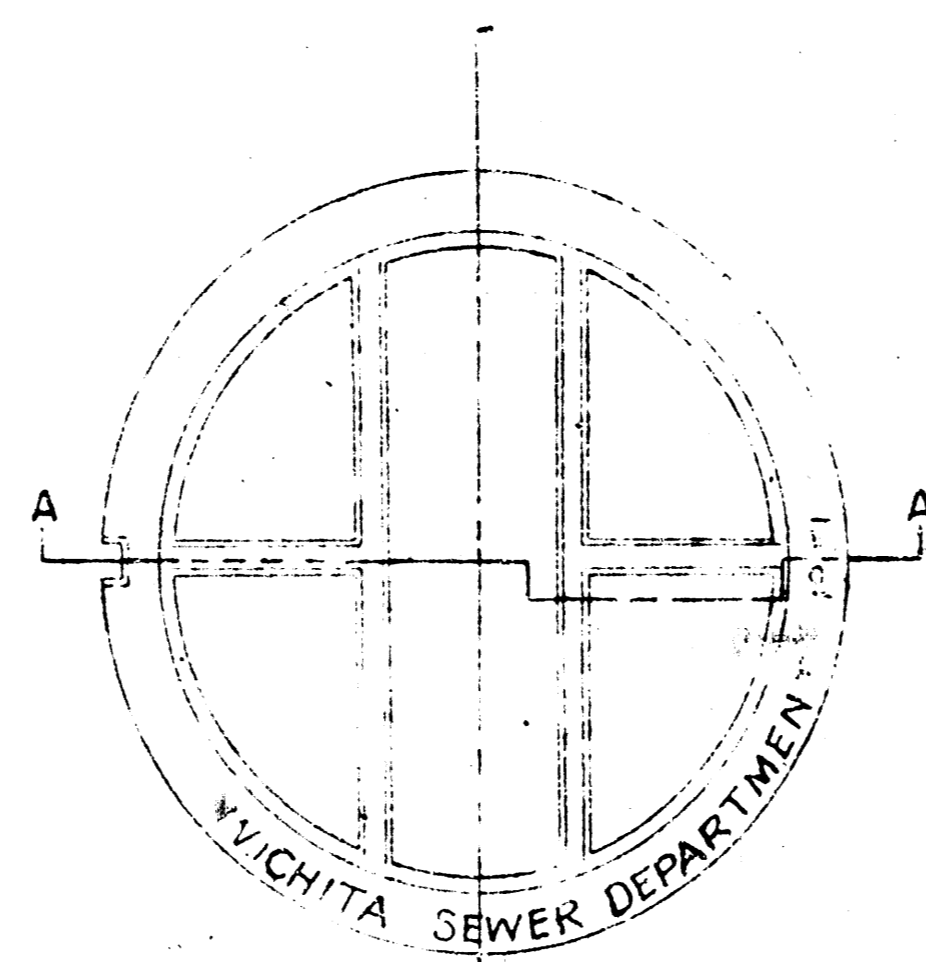


PLAN VIEW OF MANHOLE COVER  
SCALE 1/4" = 1'-0"

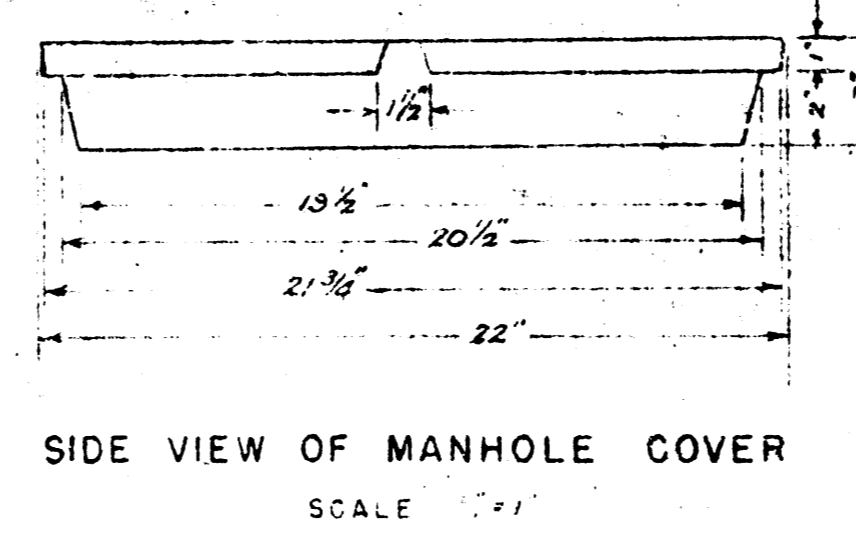


SIDE VIEW OF MANHOLE COVER  
SCALE 1/4" = 1'-0"

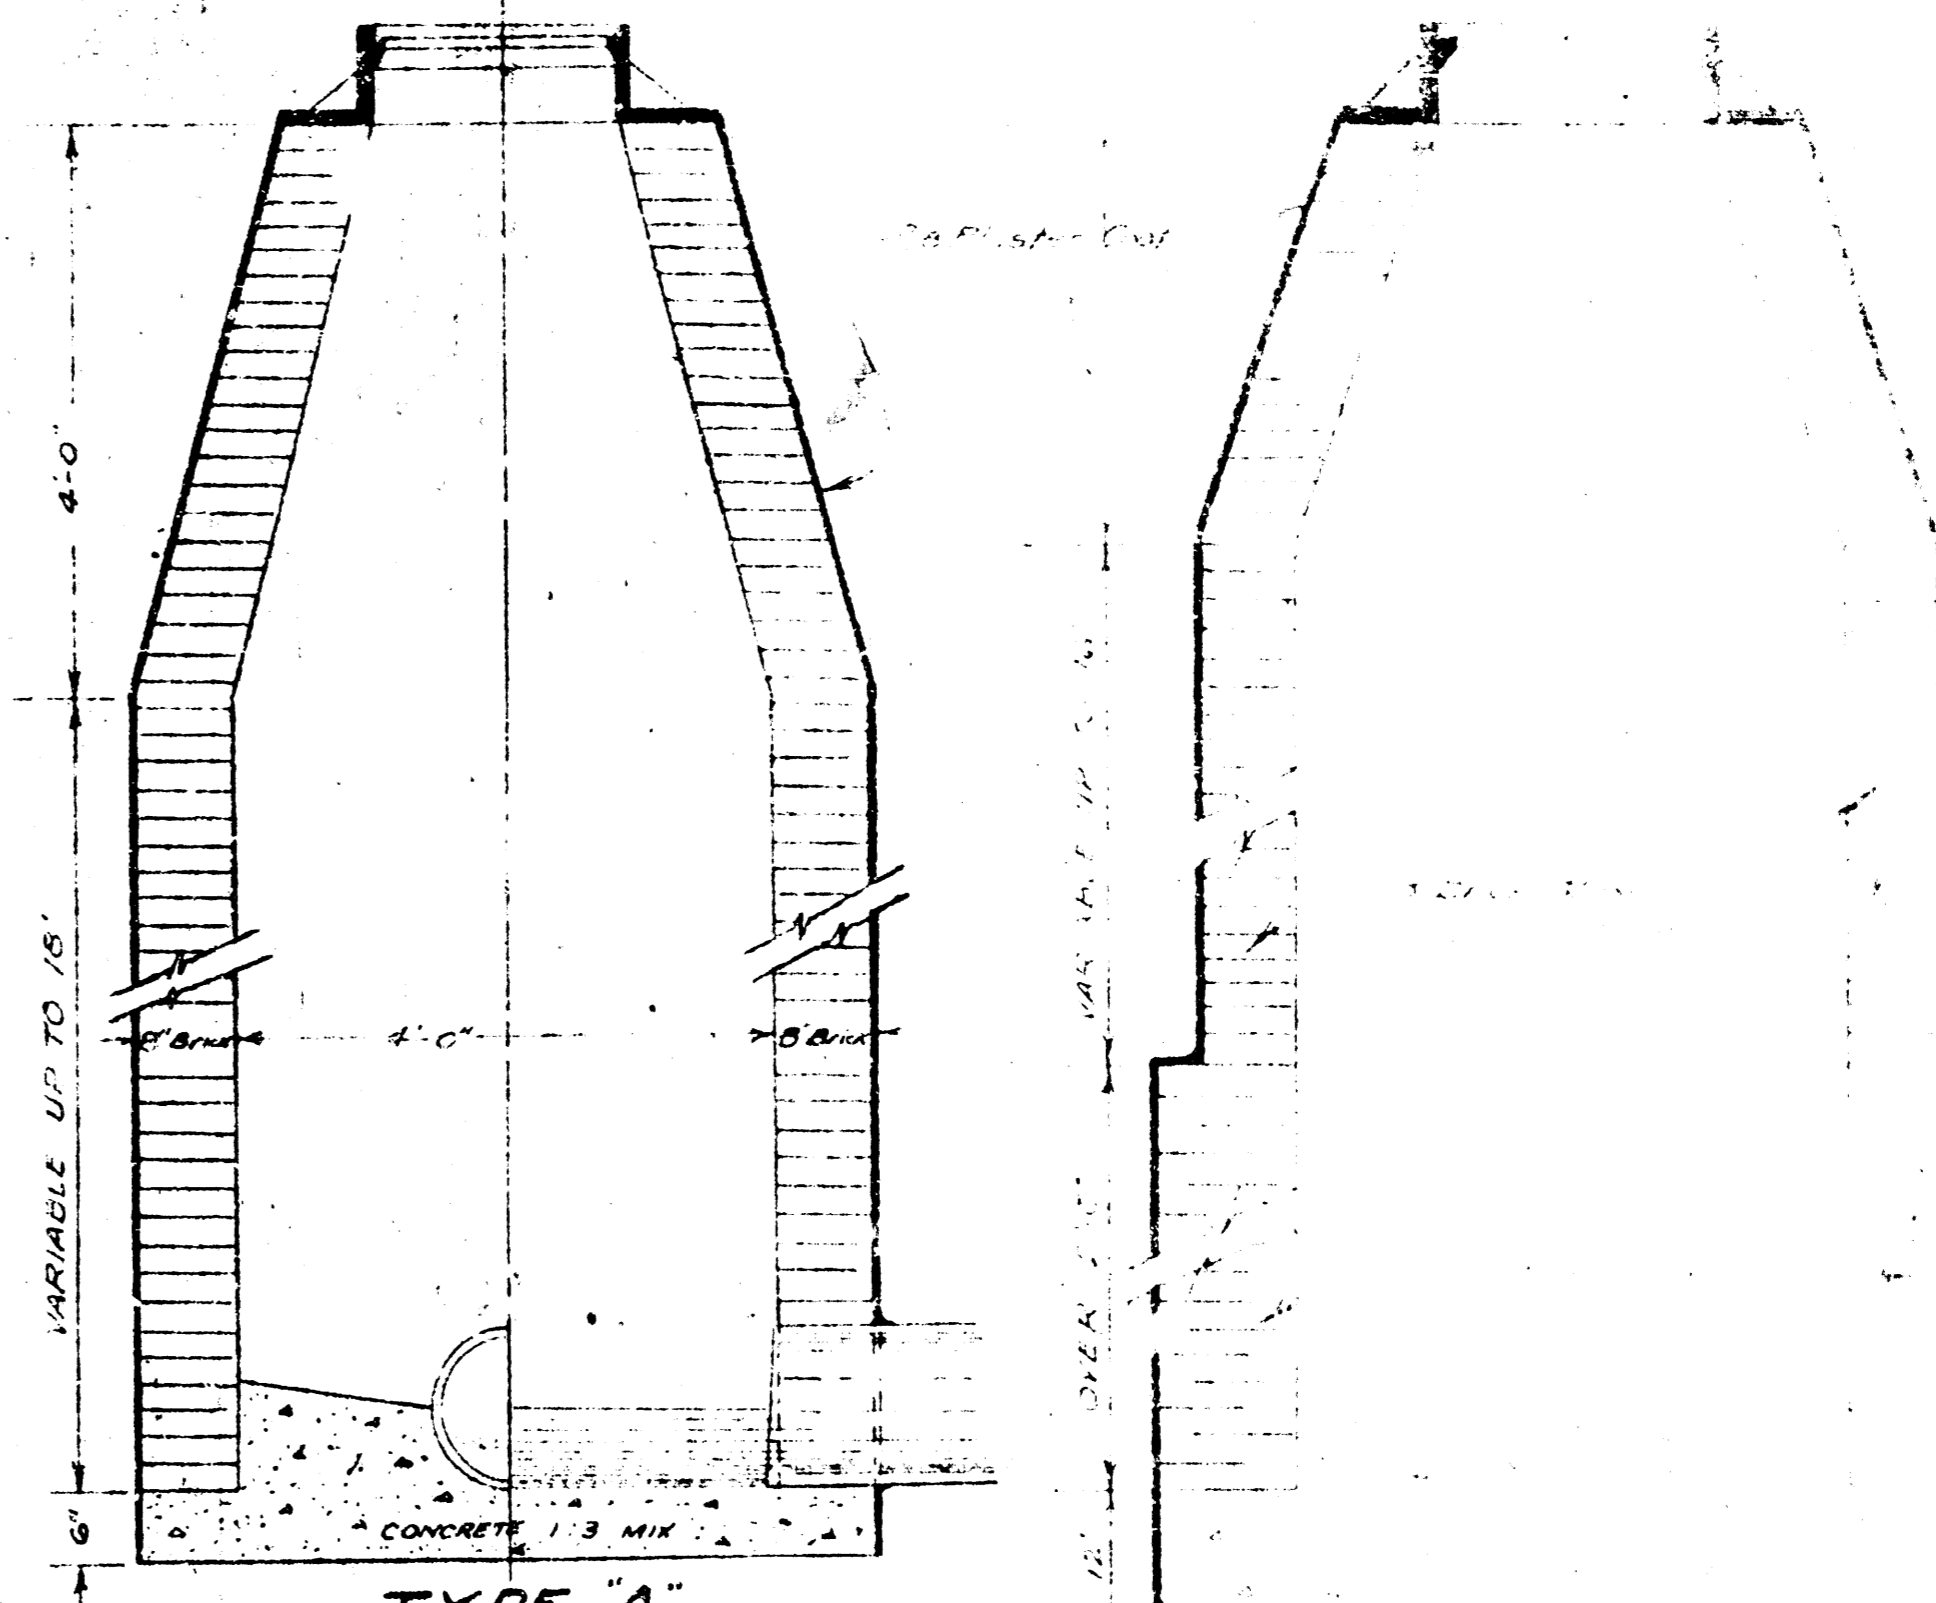


VERTICAL CROSS-SECTION OF MANHOLE  
SCALE 1/4" = 1'-0"

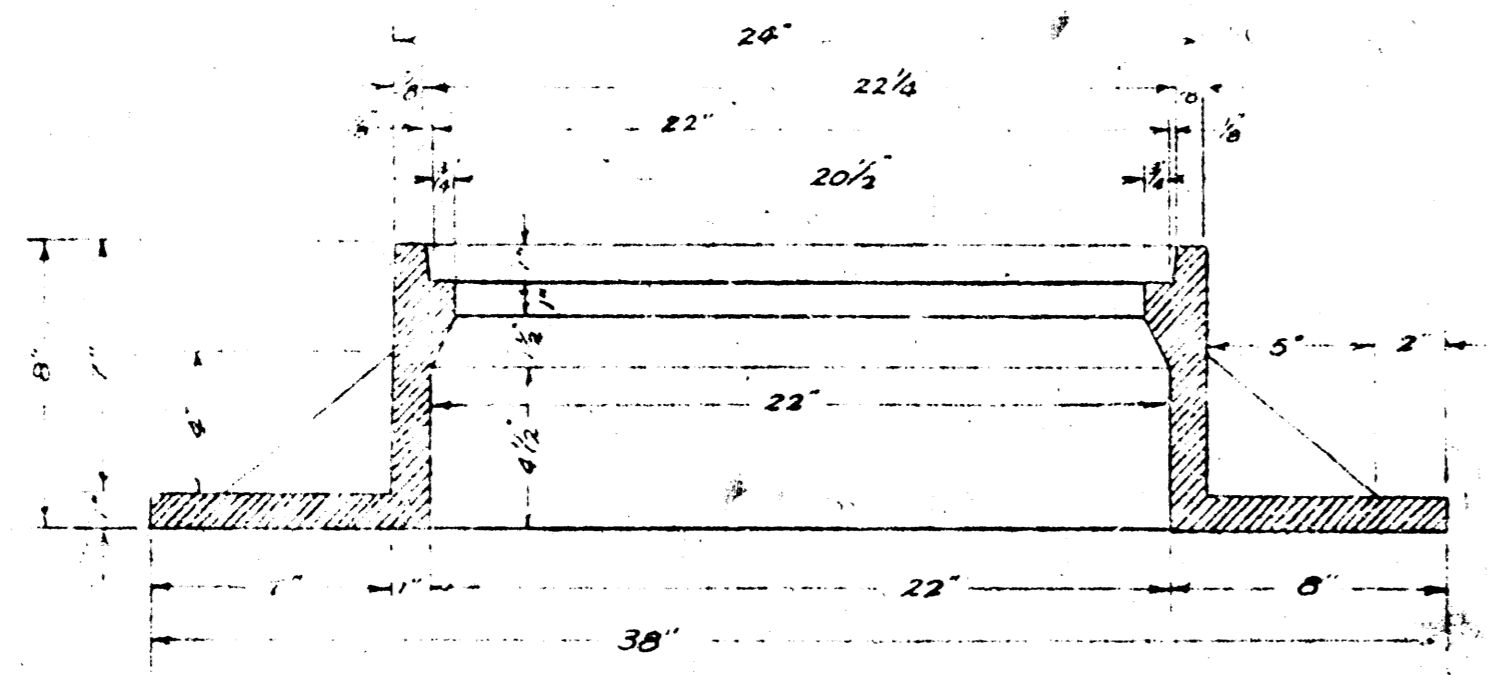


VERTICAL CROSS-SECTION OF MANHOLE RING  
SCALE 1/4" = 1'-0"

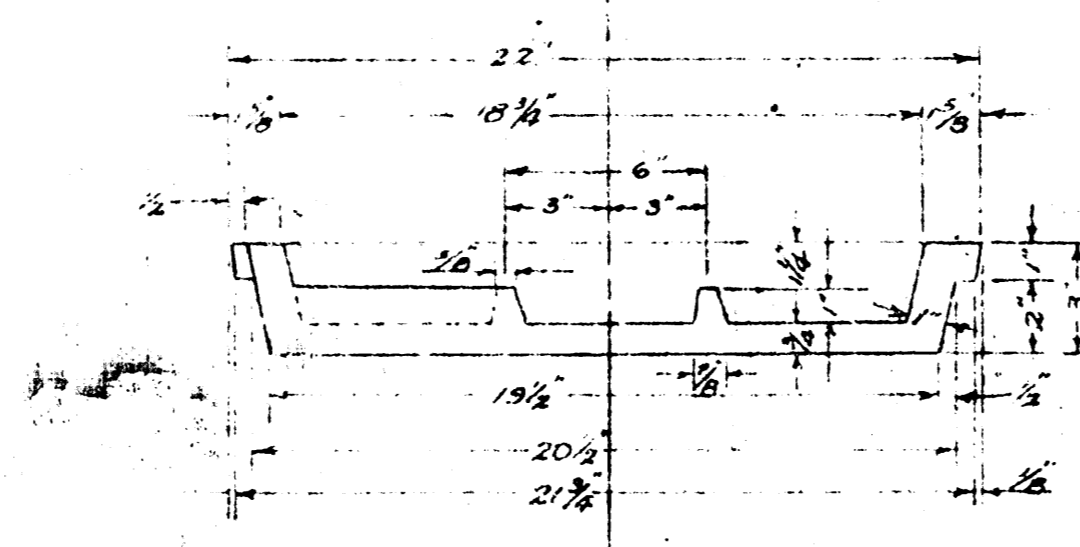


SECTION AA  
SCALE 1/4" = 1'-0"

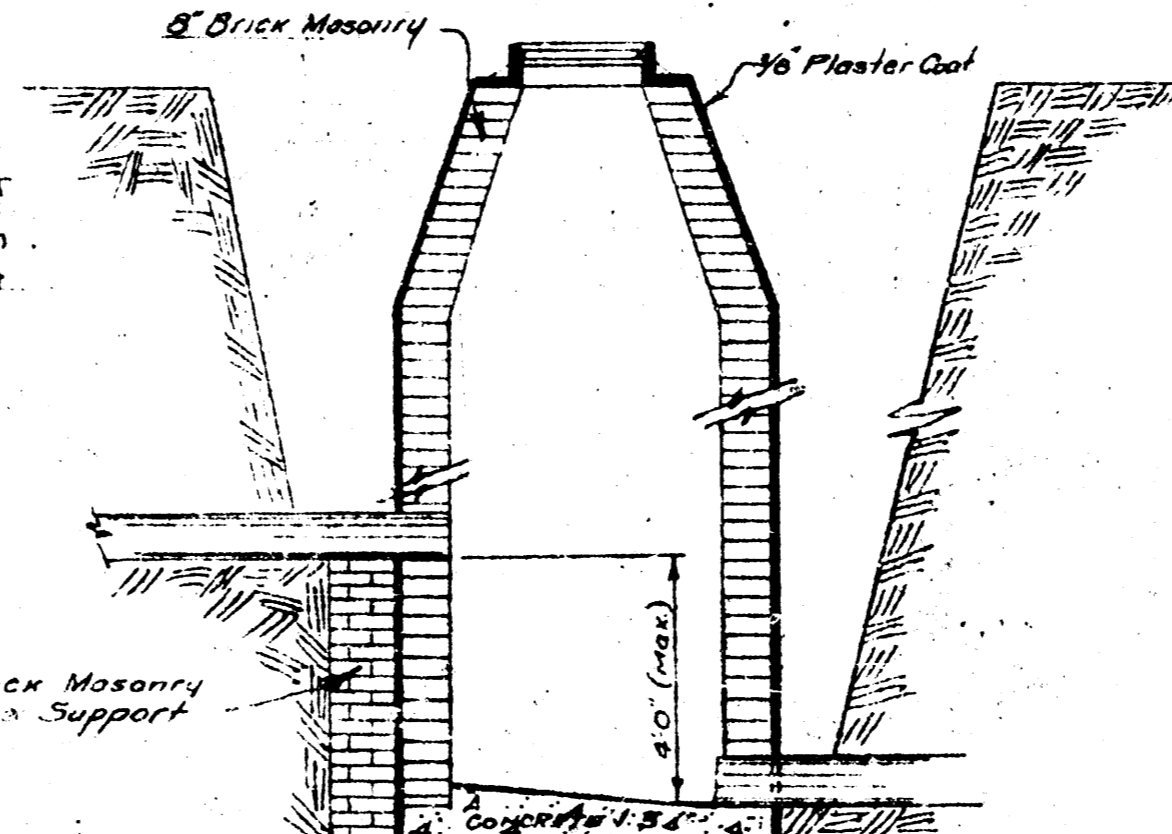

CROSS-SECTION OF DROP MANHOLE  
SCALE 3/8" = 1'-0"

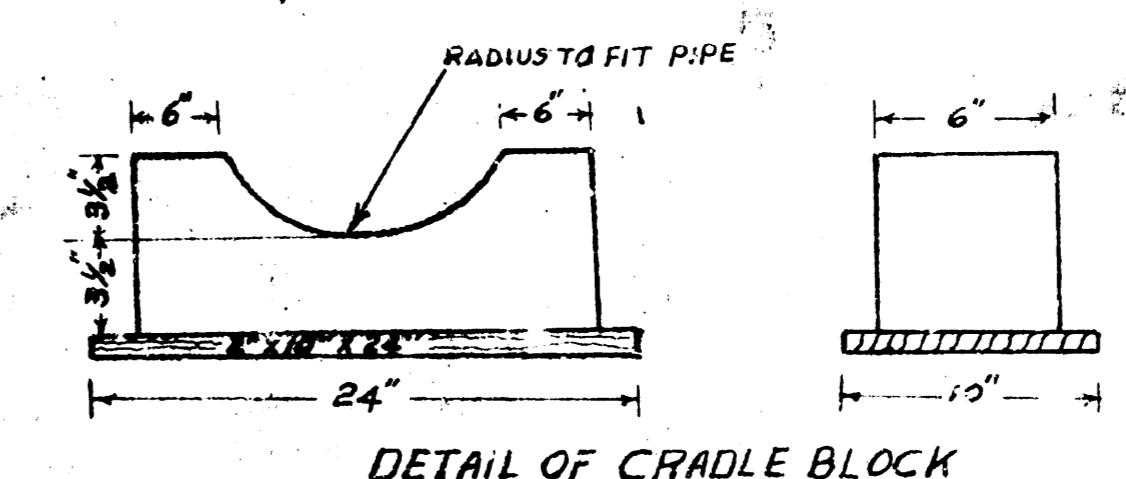


DETAIL OF CRADLE BLOCK

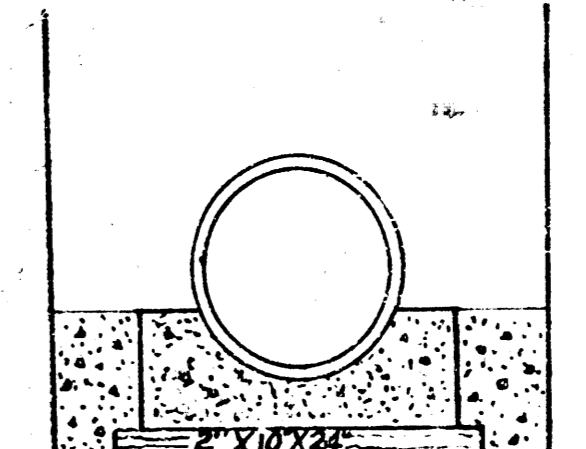


DETAIL OF CRADLE

TYPICAL DROP MANHOLE  
DETAILS  
FOR DROP OVER 4 FT.  
SPECIAL DROP MANHOLE

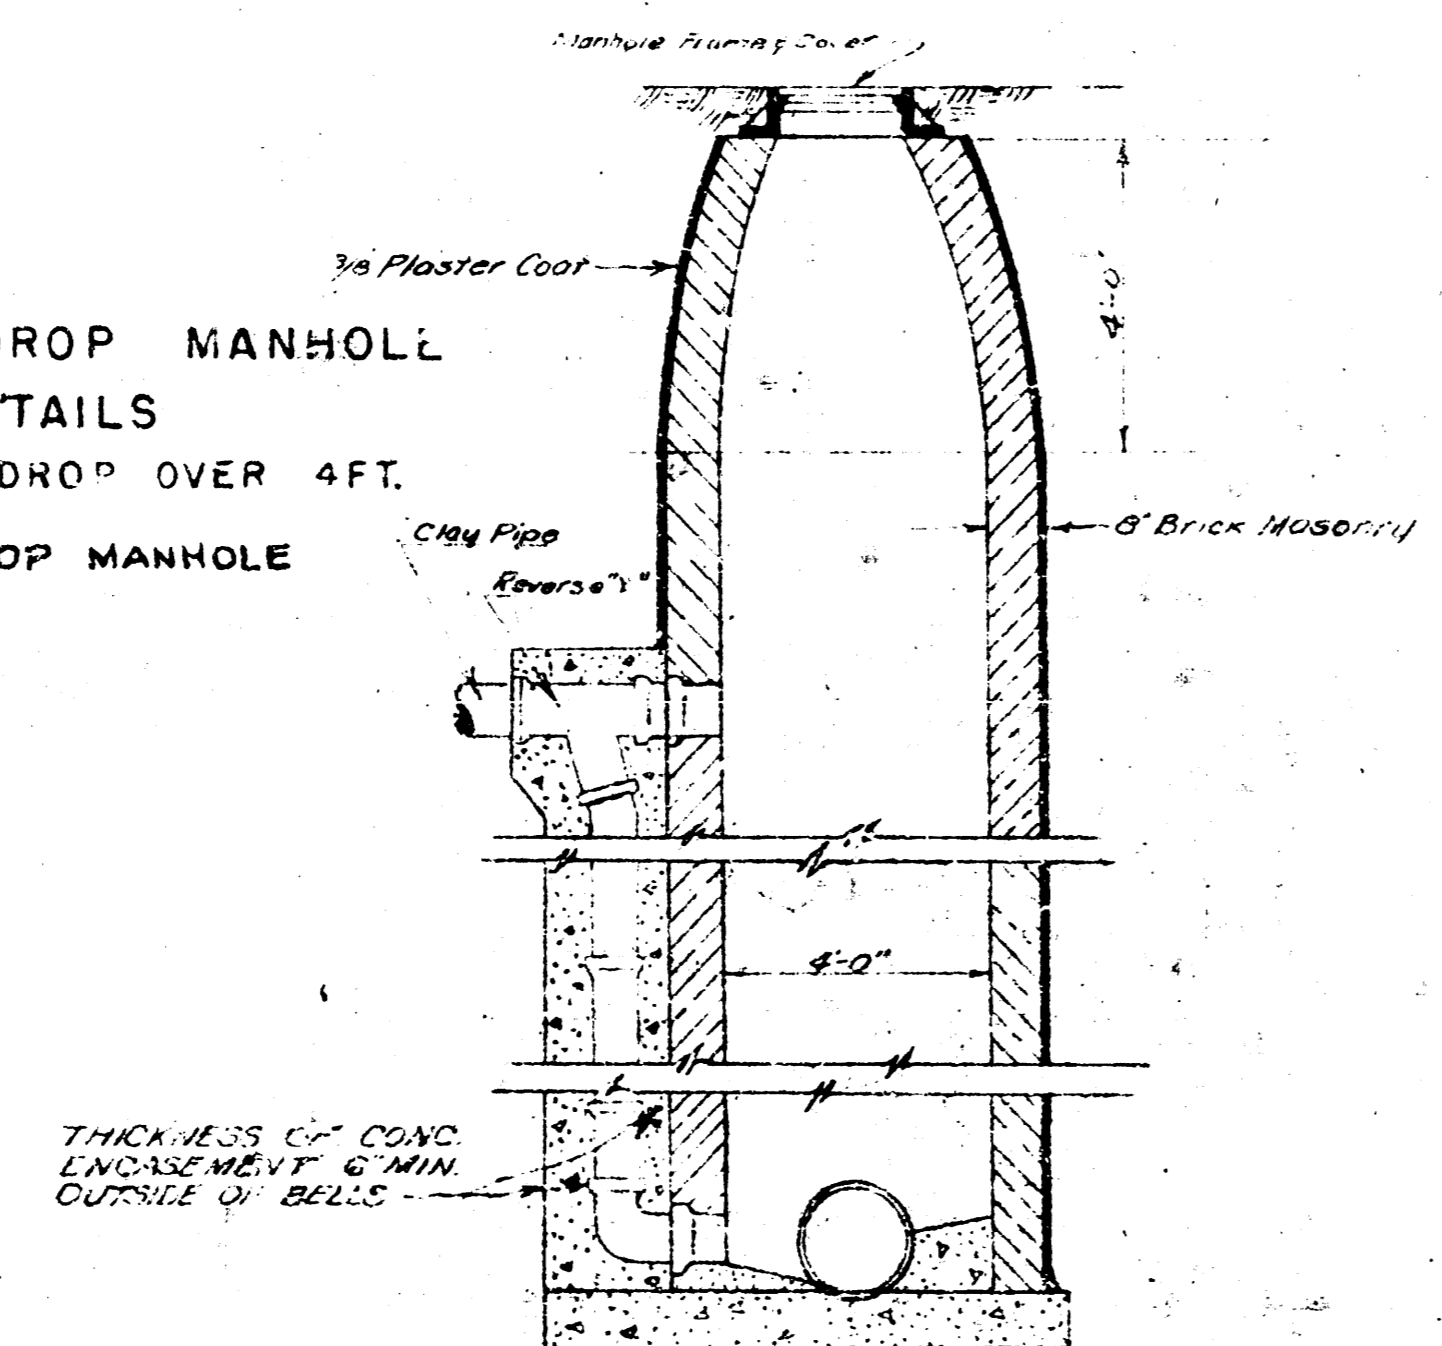

VERTICAL SECTION  
SCALE 1/4" = 1'-0"

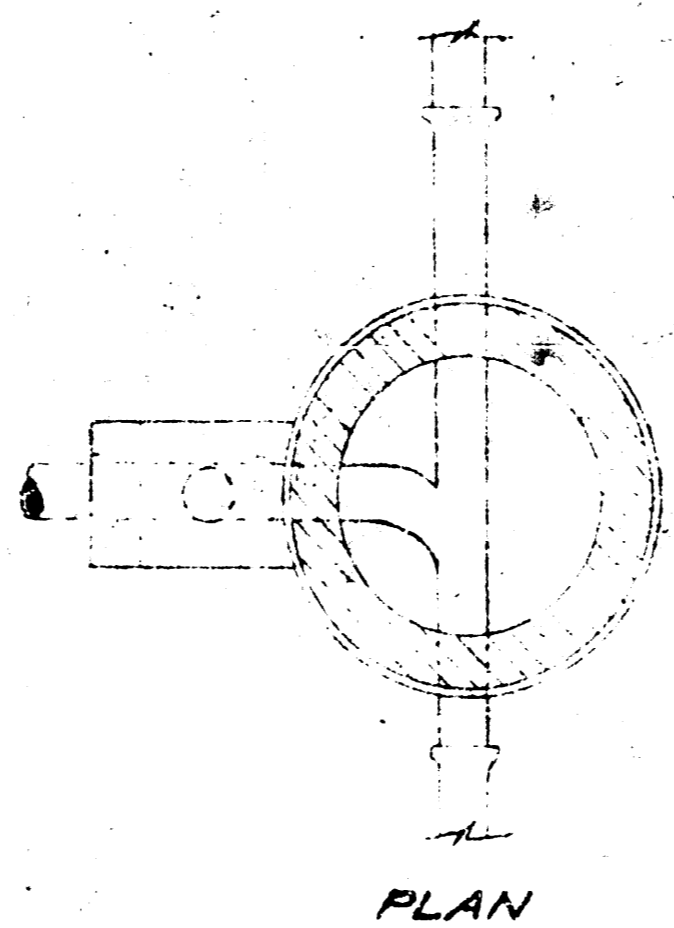

PLAN

DEPTH OF BACKFILL OVER TOP OF PIPE	TRENCH WIDTH TOP OF PIPE	TRENCH WIDTH 2'-0" BELOW
6		
7		
8		
9		
10	TAMP	
11	TAMP	
12		CRADLE
13		
14	TAMP	
15		
16		CRADLE

CRADLE CHART  
FOR 8" PIPE

DETAILS OF MANHOLES  
FRAME & COVER  
CITY OF WICHITA KANSAS  
L.K. WHITE CITY ENGINEER  
LAT 1 SUBMAIN 5 W.I.S.  
Proj No. C-22-24

