



SURVEY MAP HANSON NOTEBOOK 111-26
 PLAN D. SELLERS
 CHECKED
 DATE NOV. 1955
 B. M. 13863 N RIM MH 0100

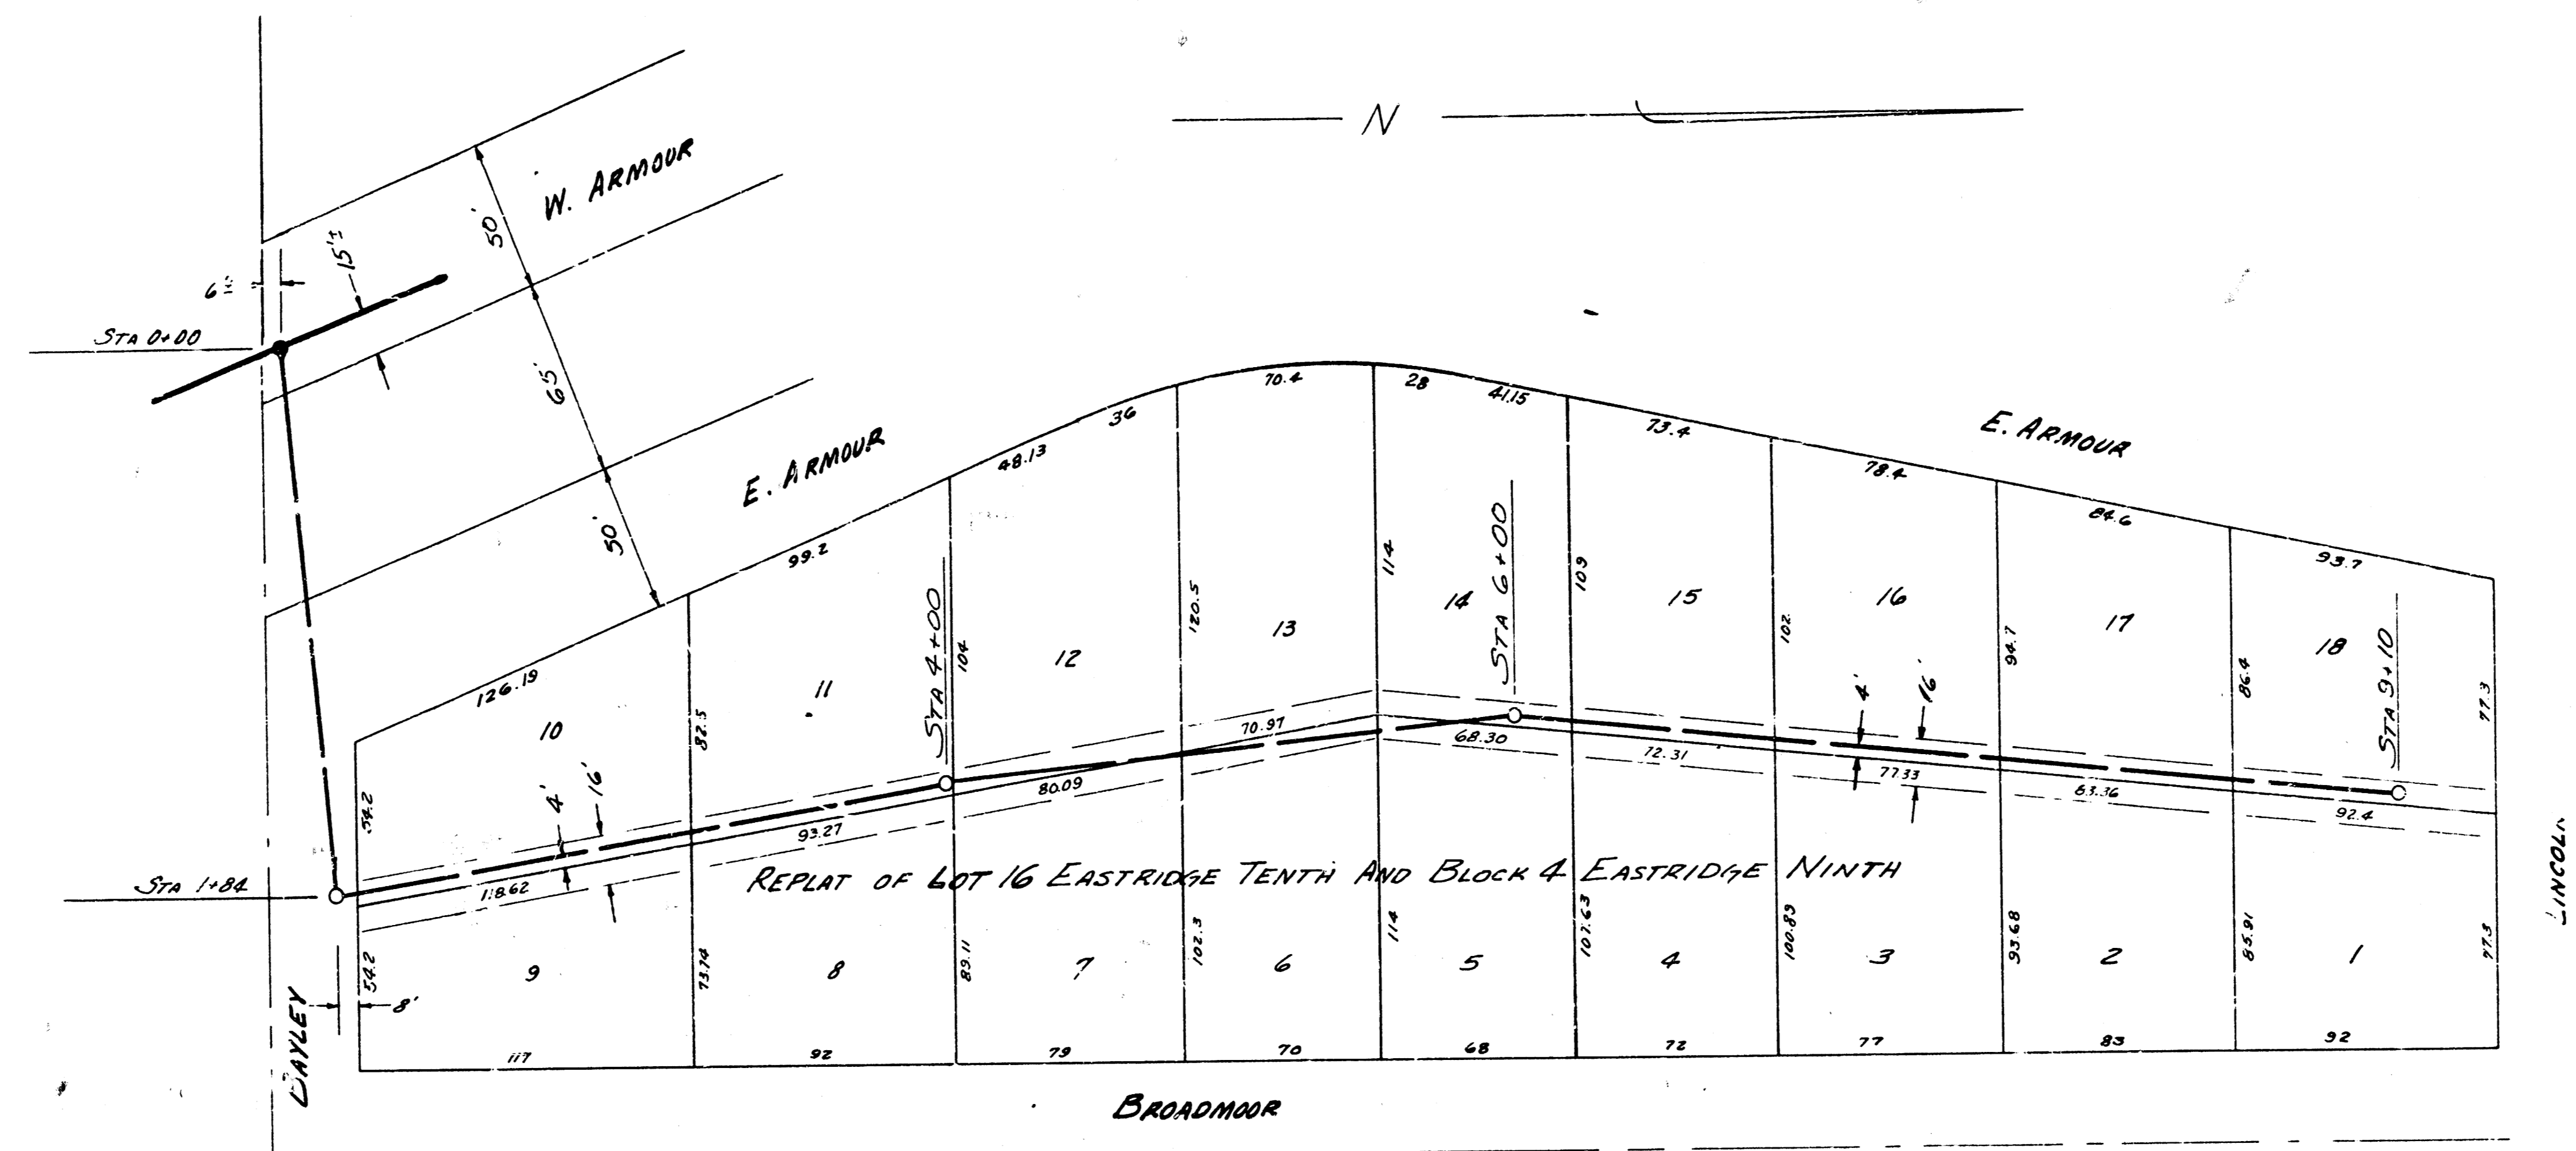

PLAN SCALE 1" = 40'
 PROFILE SCALE 1" = 40' HOR. 1" = 4' VERTICAL

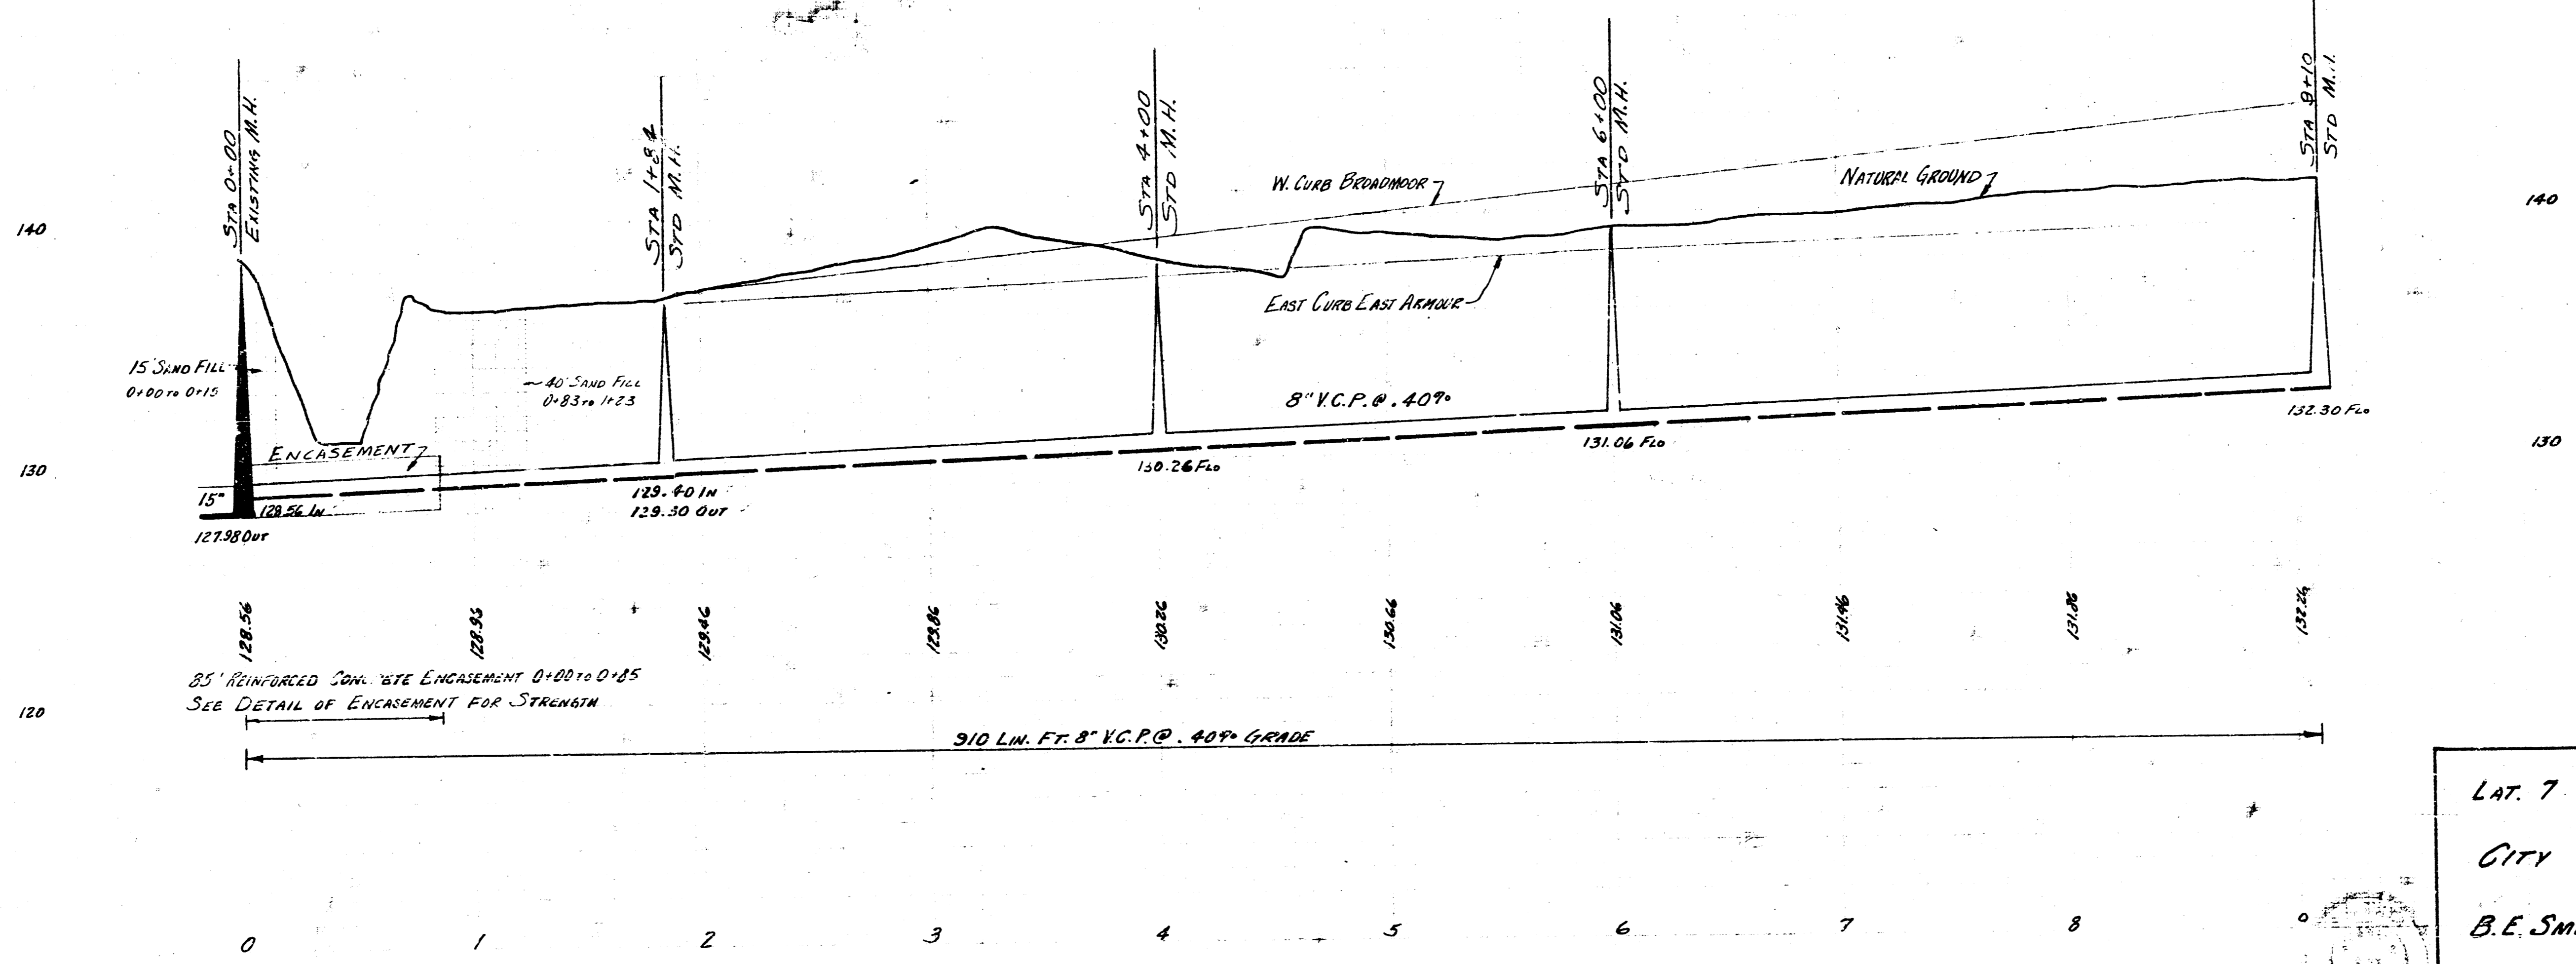

LAT. 7 SUB. 5 W. 1. S.
 CITY OF WICHITA, KANSAS
 B. E. SMITH CITY ENGINEER
 NOV. 1955 PROJ. NO. C25-73