

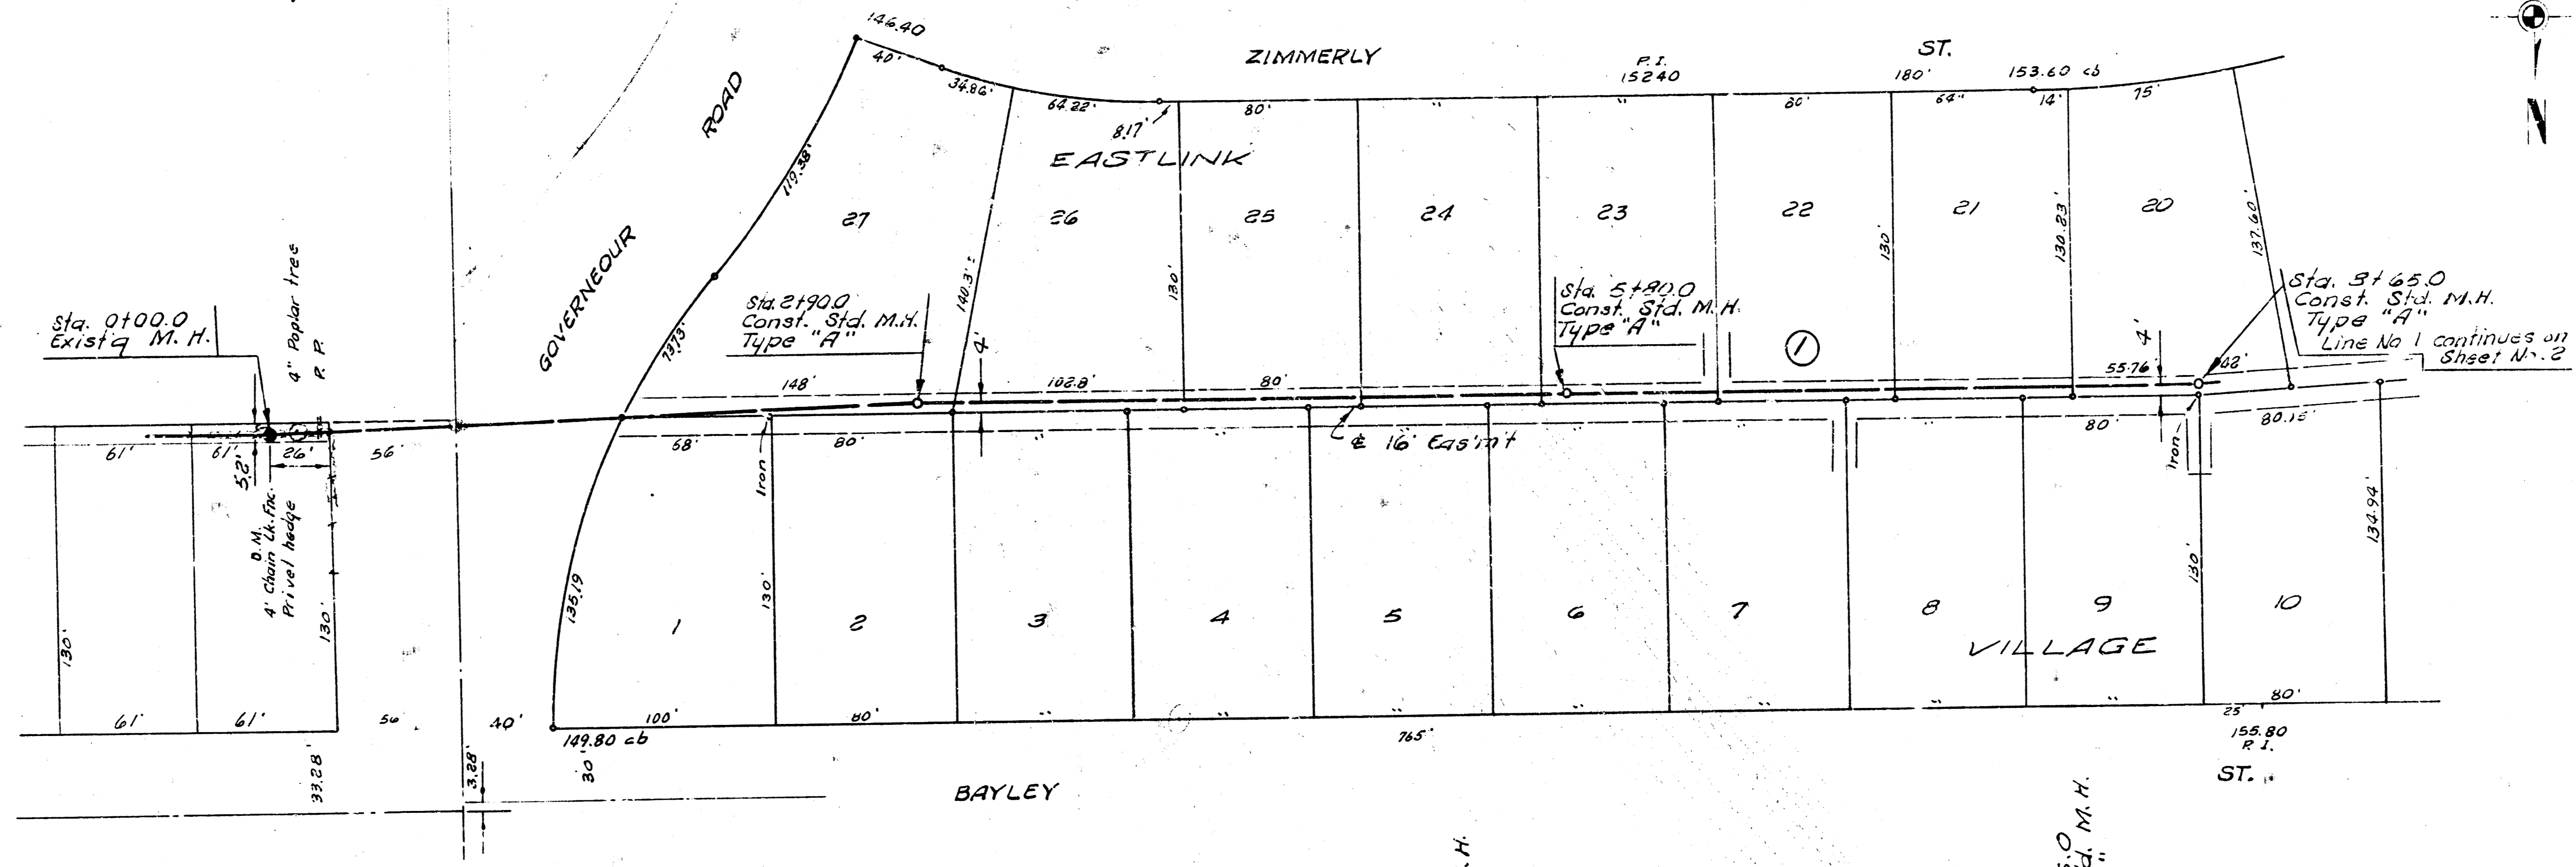



Plan Scale 1" = 40'
 Profile Scale 1" = 40' Vert.
 S. M. 152.20 60° Spike W.S. P.P. 50' W & 100' N. Bayley & Gouverneur.

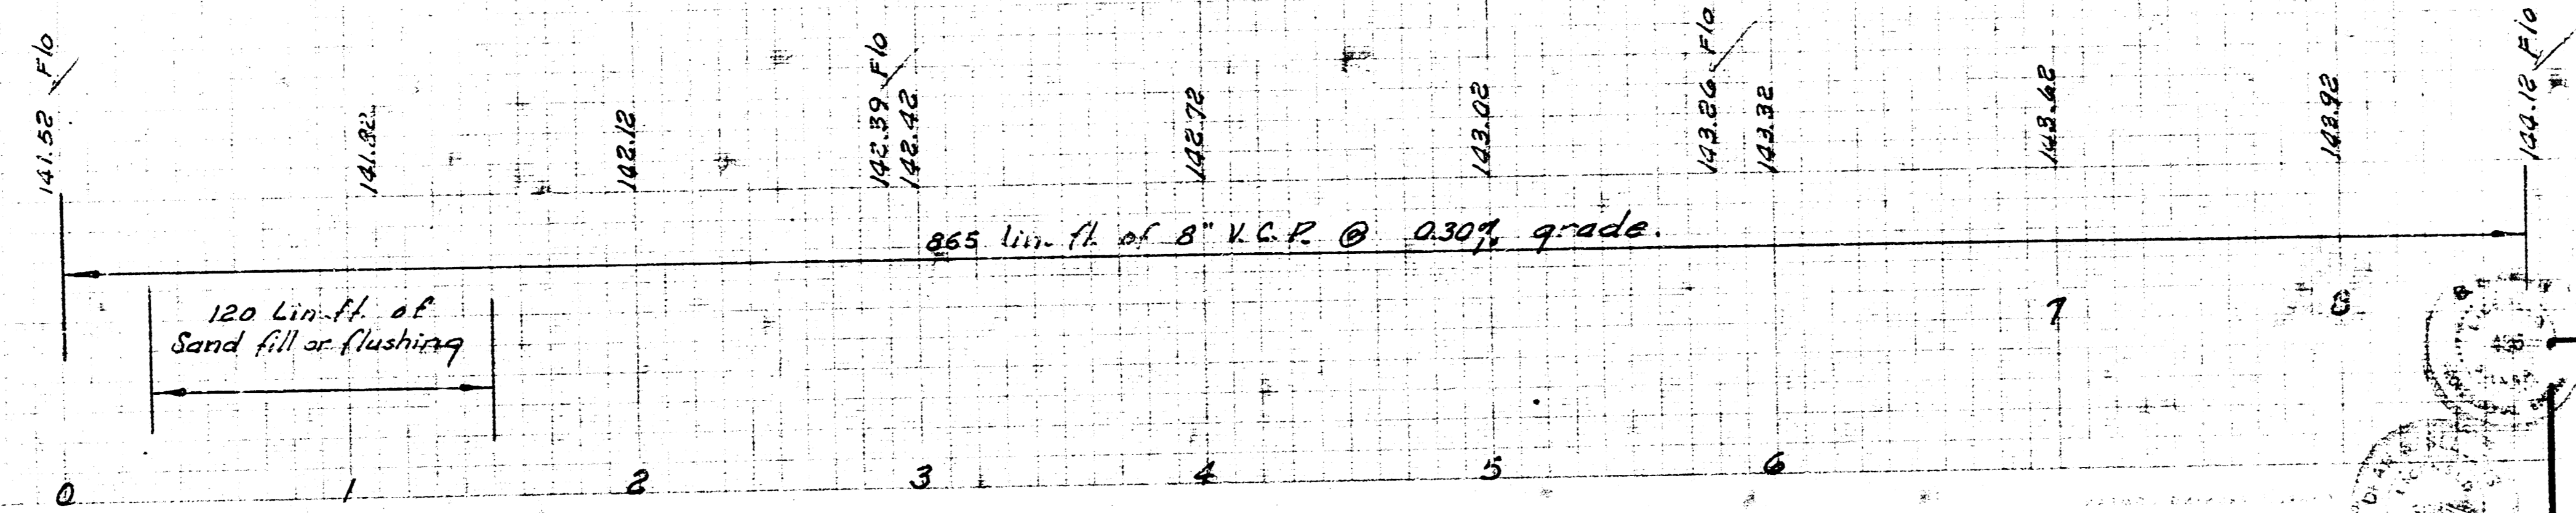

Checked by J.W. B. 222-Y
 Checked by J.W. B. 222-Y

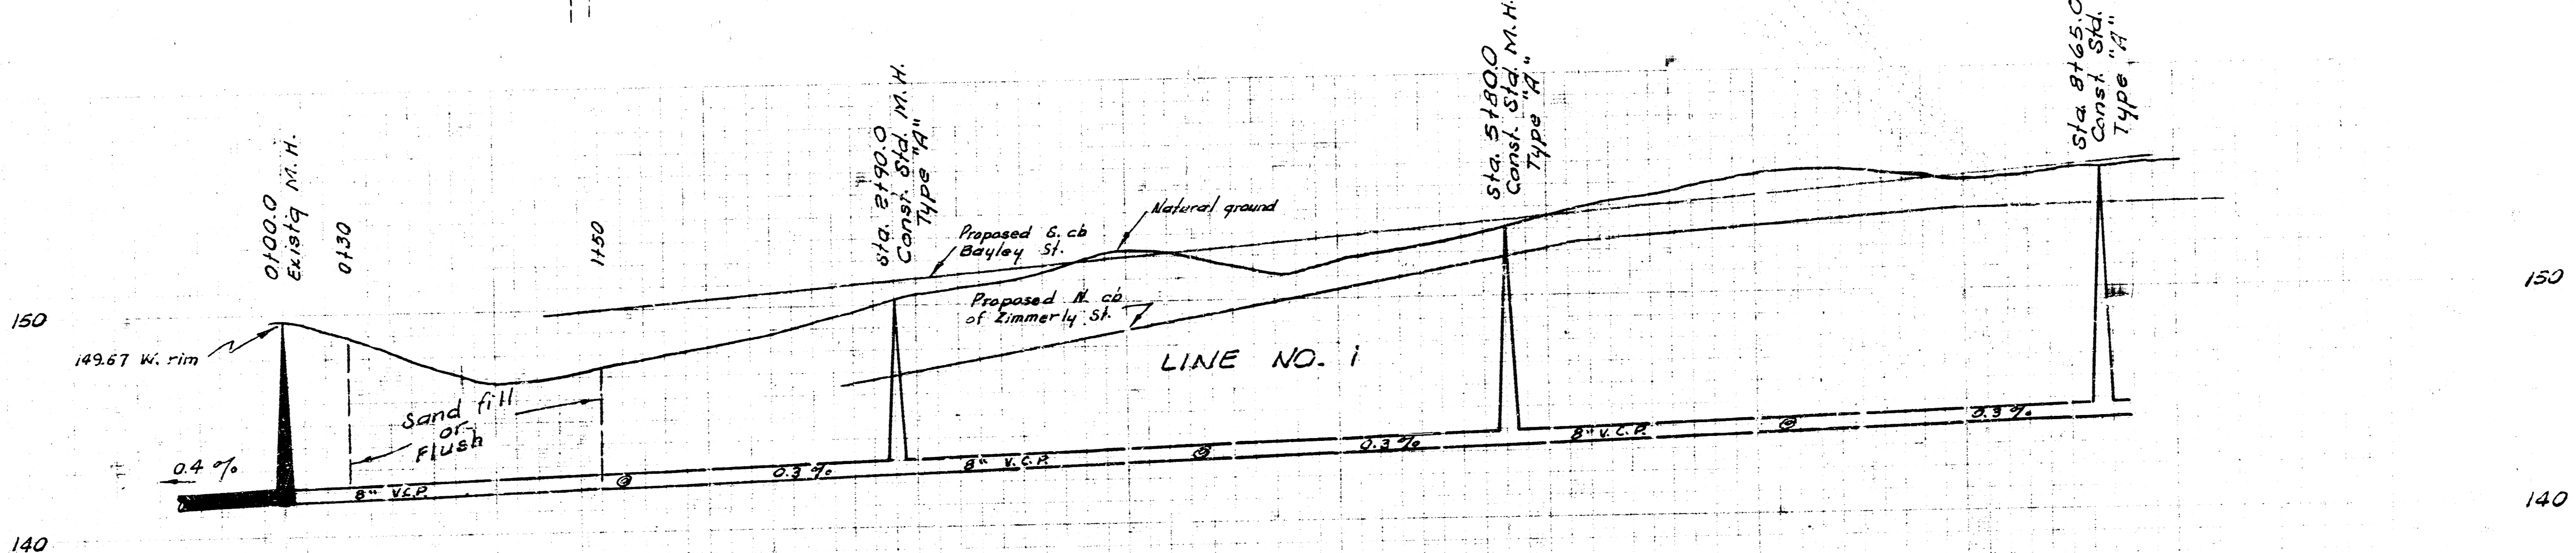

LAT. 8, SUBMAIN 5, W. I. S.
 CITY OF WICHITA, KANSAS
 B. E. SMITH CITY ENGINEER
 MAY 1966 PROJECT NO. C26-10
 SHEET NO. 1 OF 2

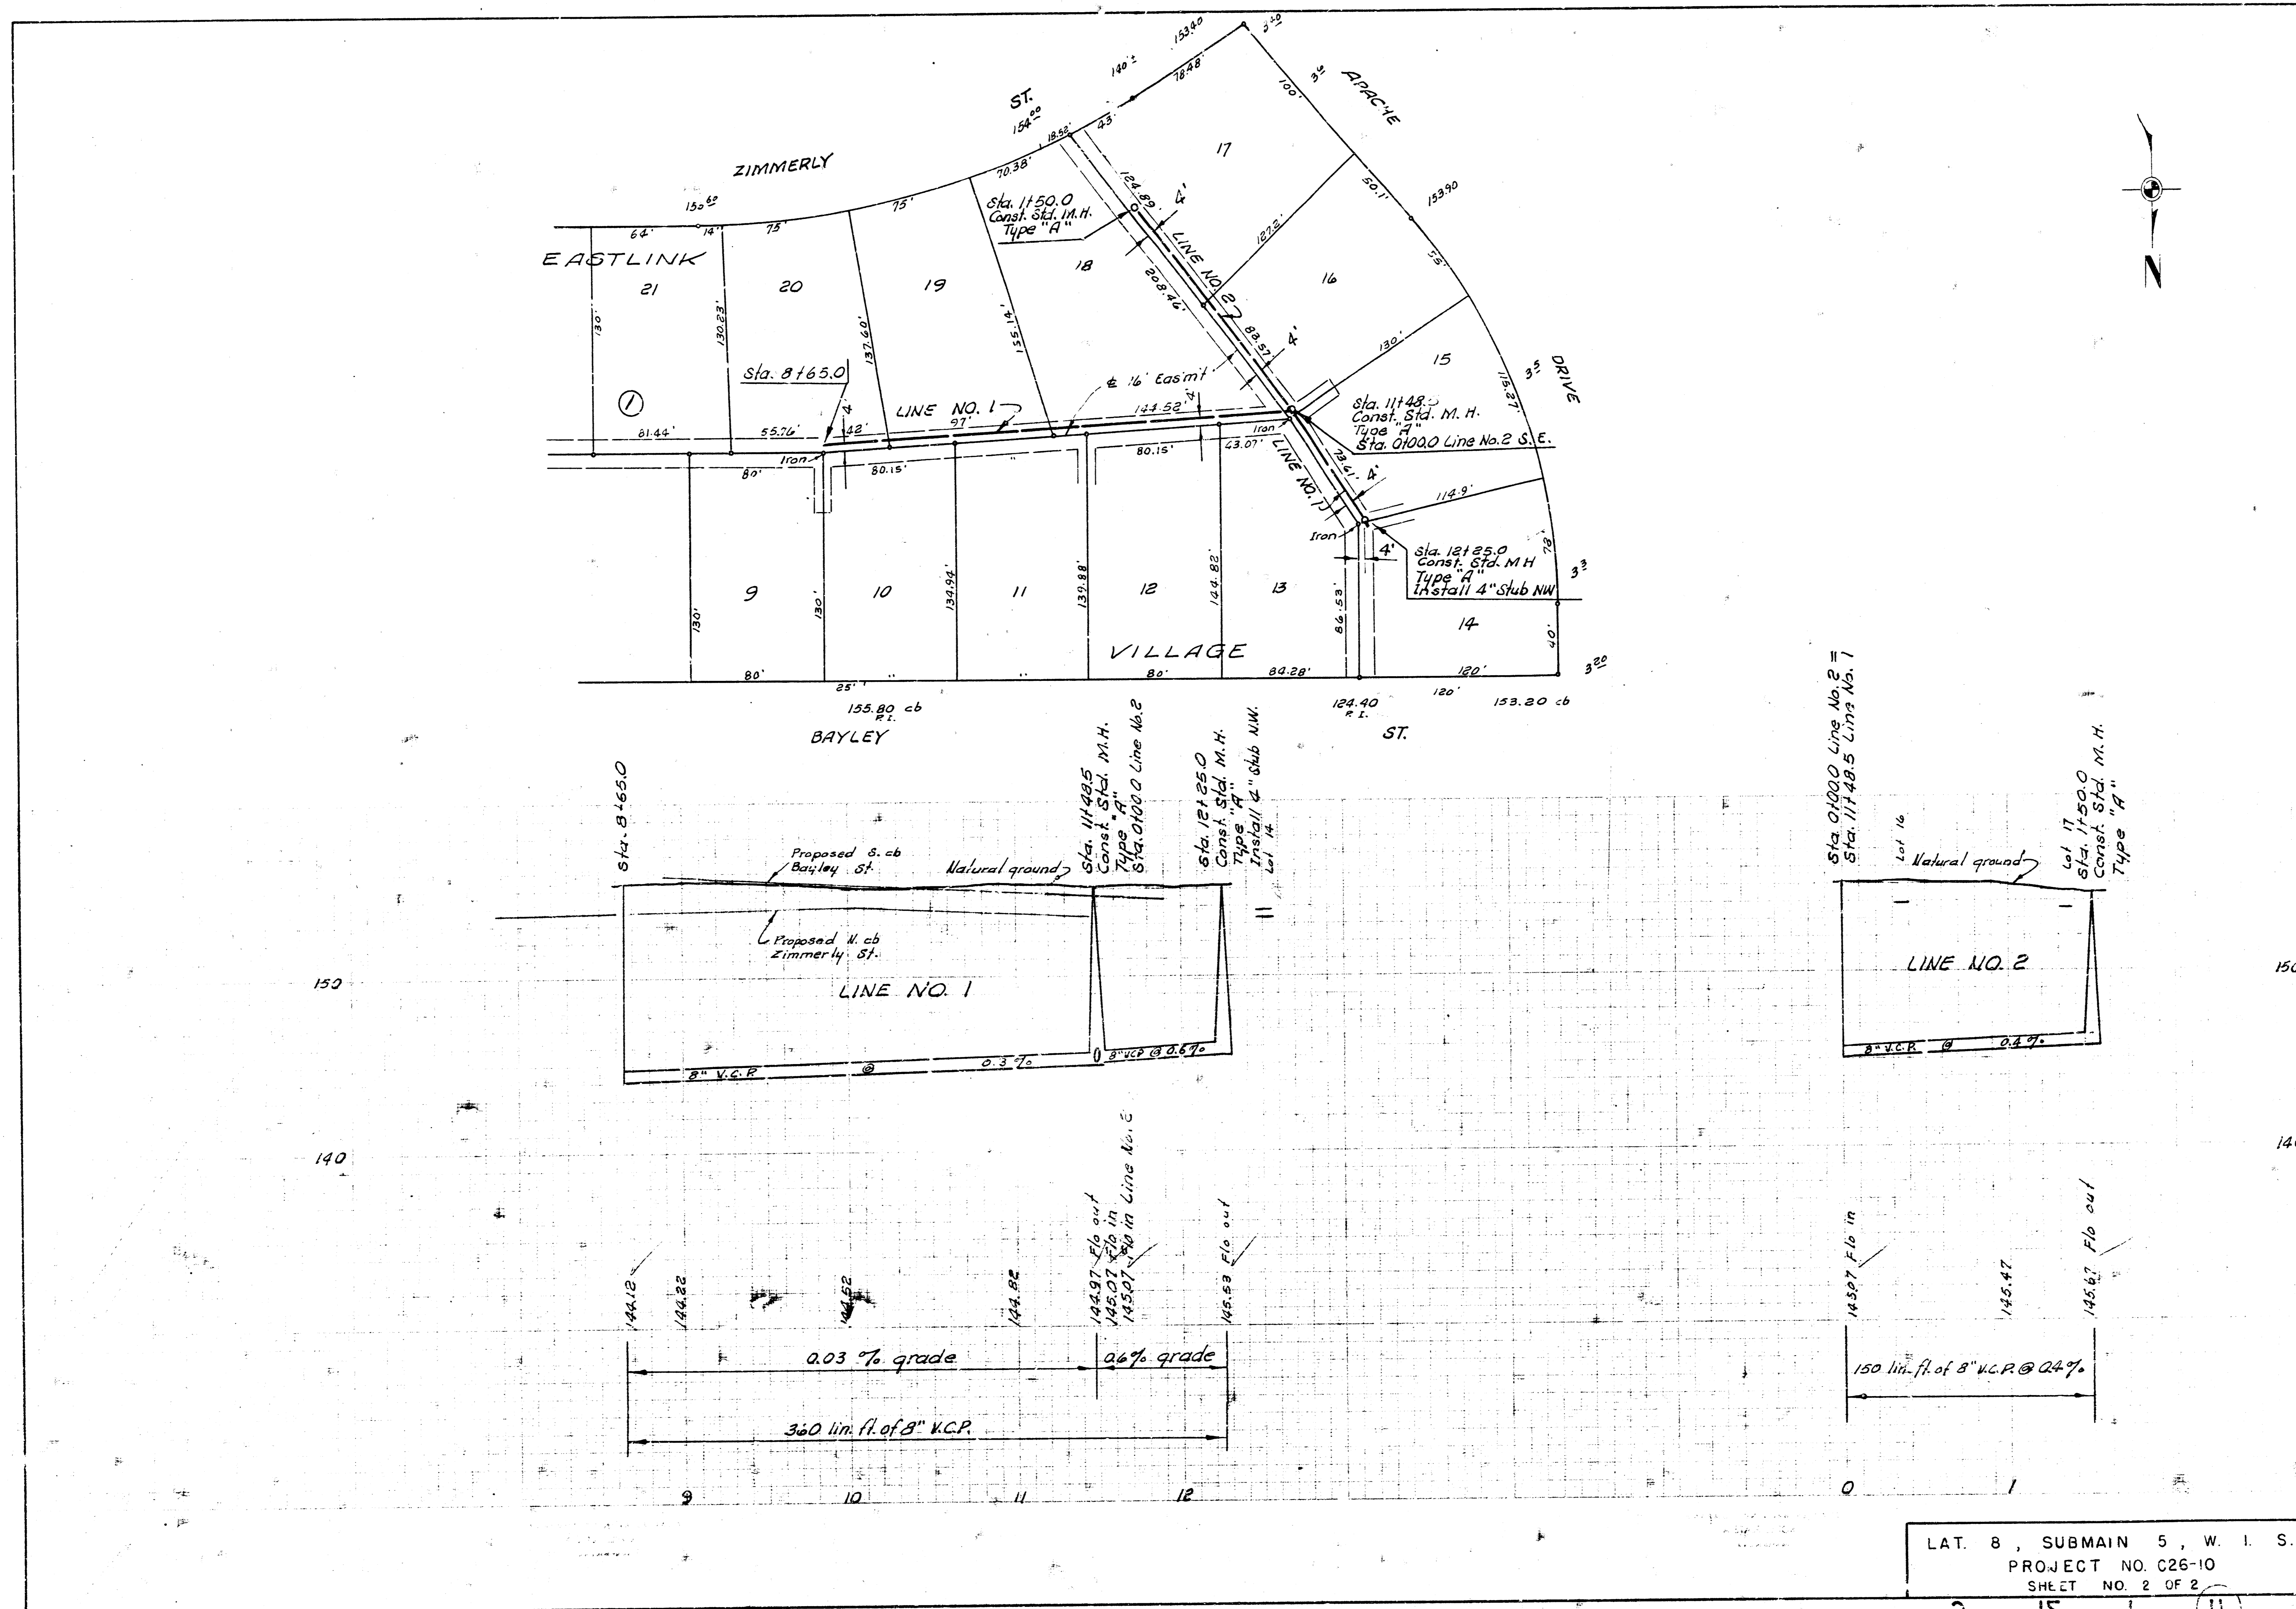

LAT. 8, SUBMAIN 5, W. I. S.
 PROJECT NO. C26-10
 SHEET NO. 2 OF 2