



Plans checked by *[Signature]*
AR 52




Note: Field engineer to locate 8' 0" M.H. & South existing conc. encasement. Check alignment of Line 1, 1/4 mile within easement boundary.

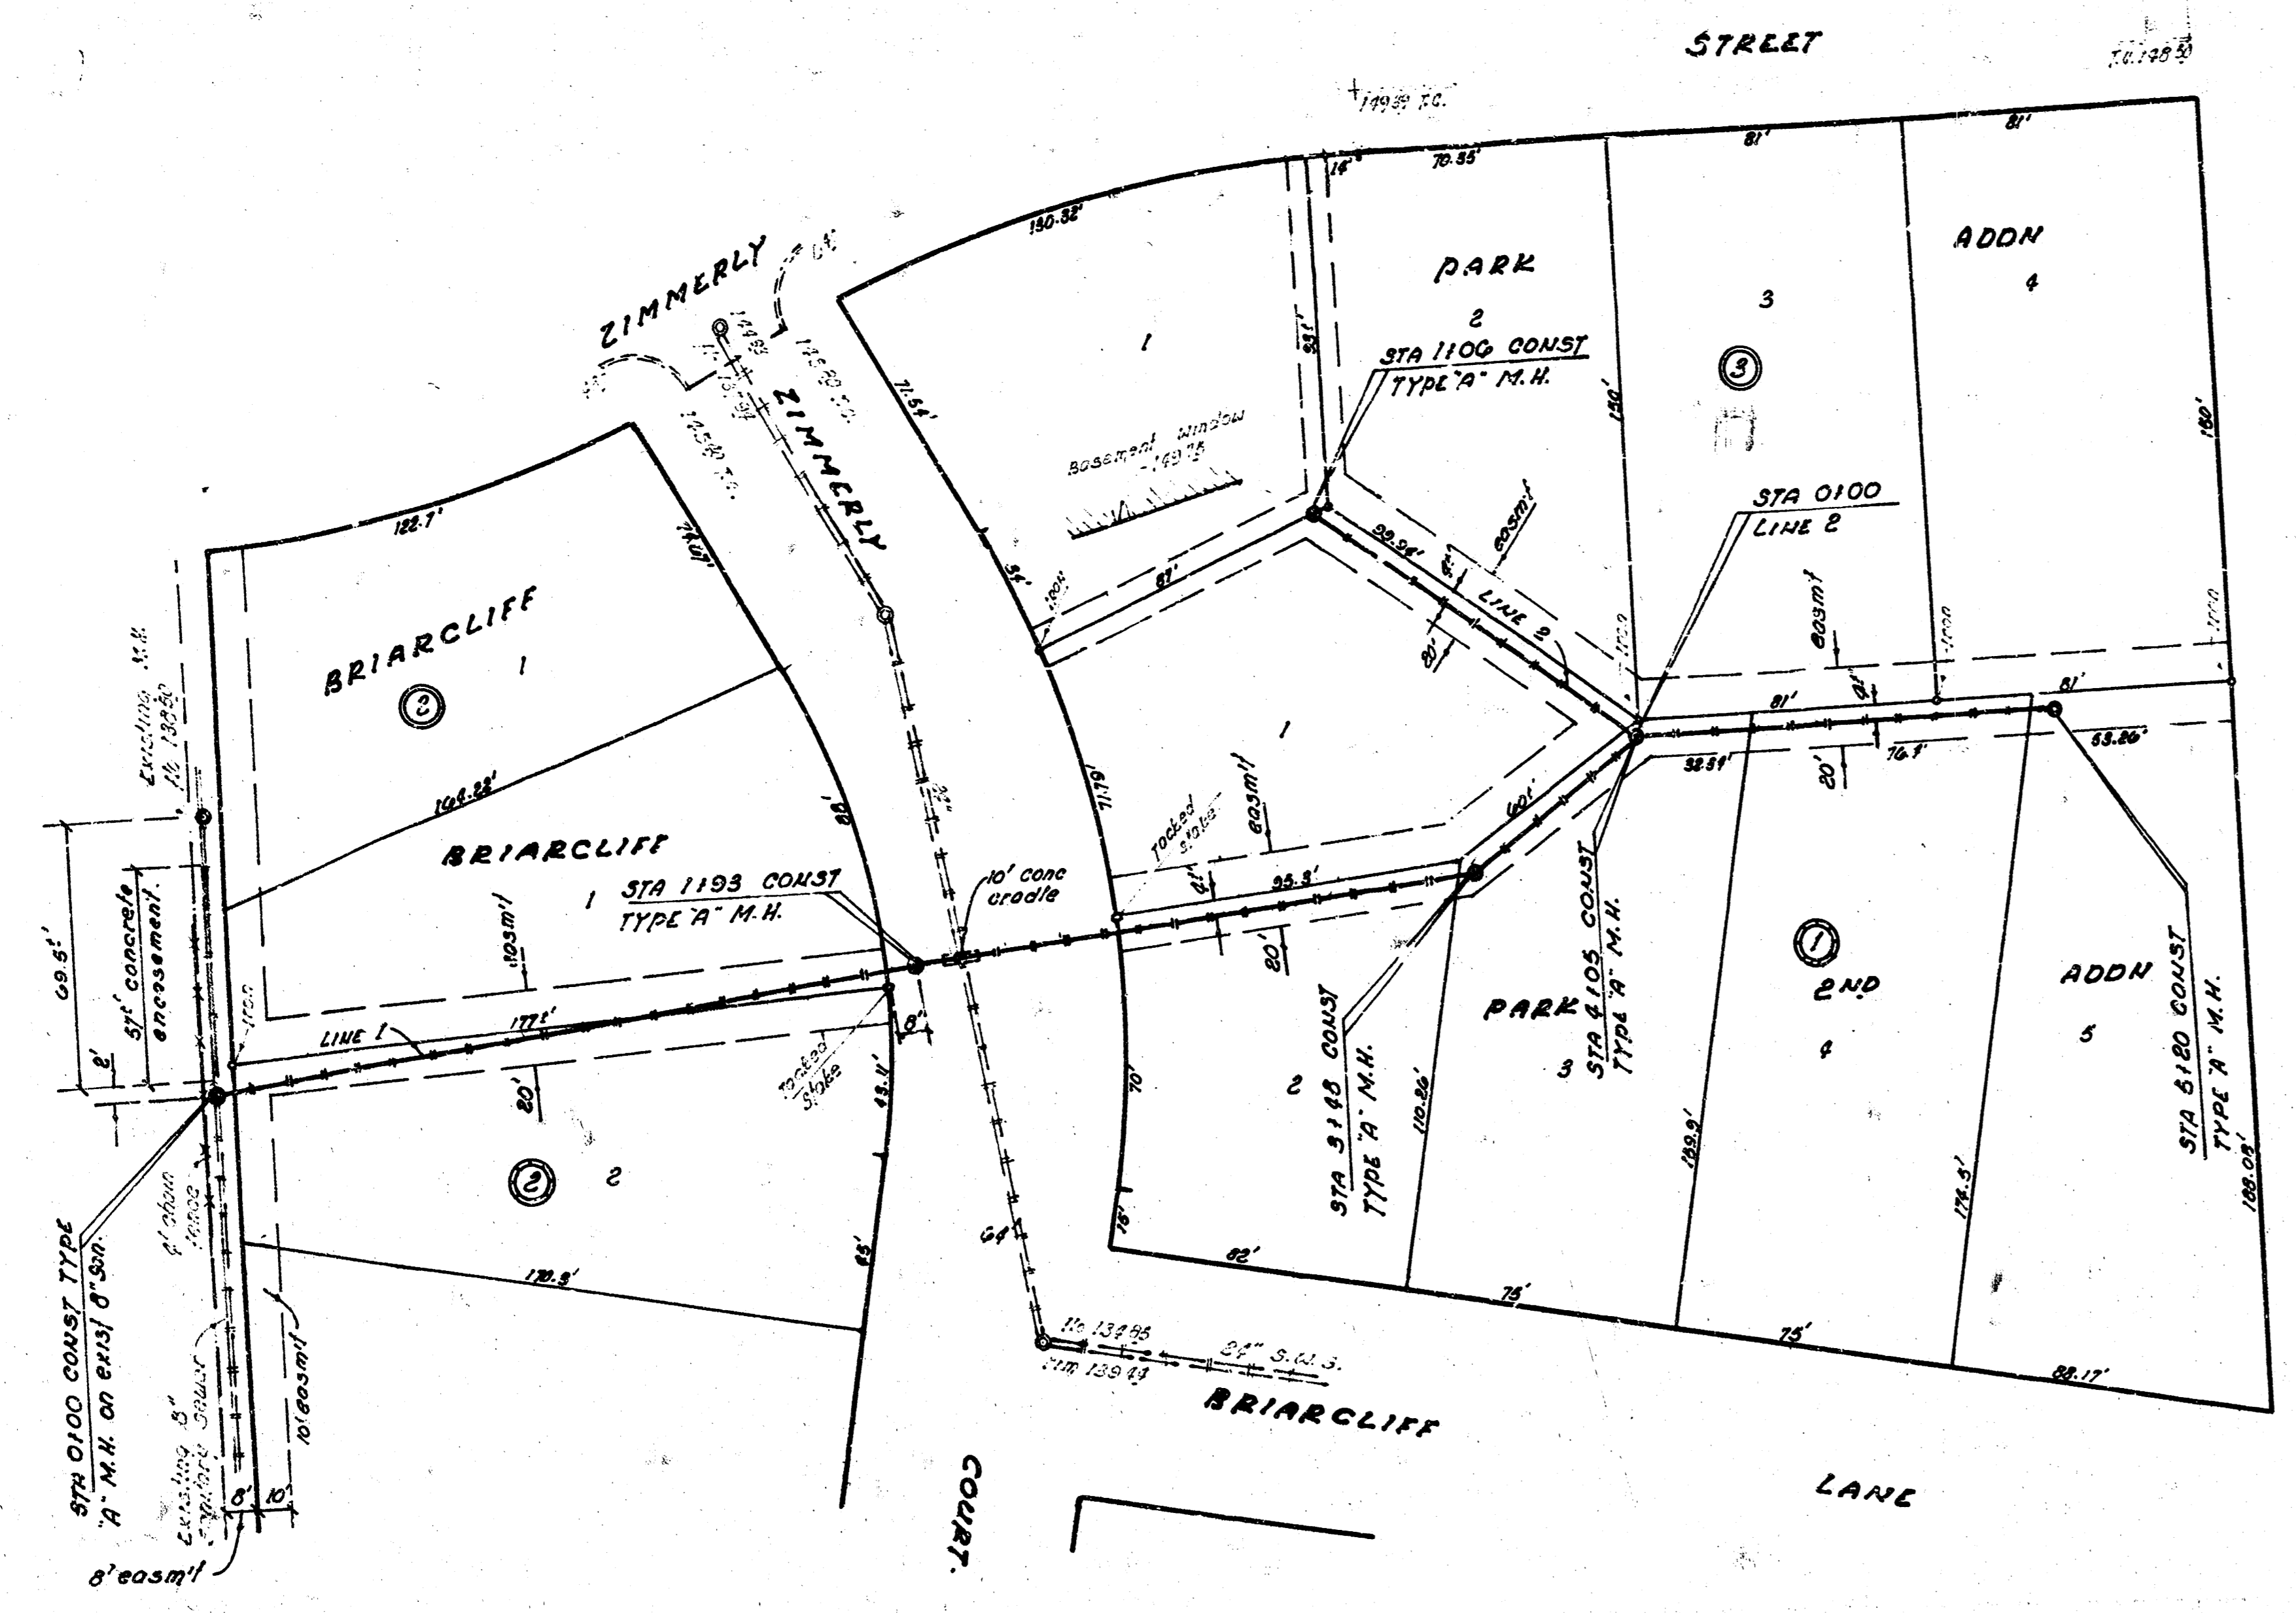

B.M. 14619 Top So. Curb ZIMMERLY 5' East of M.L. GOVERNEUR ROAD.
B.M. 14579 "R" in PITCHIE So. end Radius. S.E. Cor ZIMMERLY + ZIMMERLY COURT.

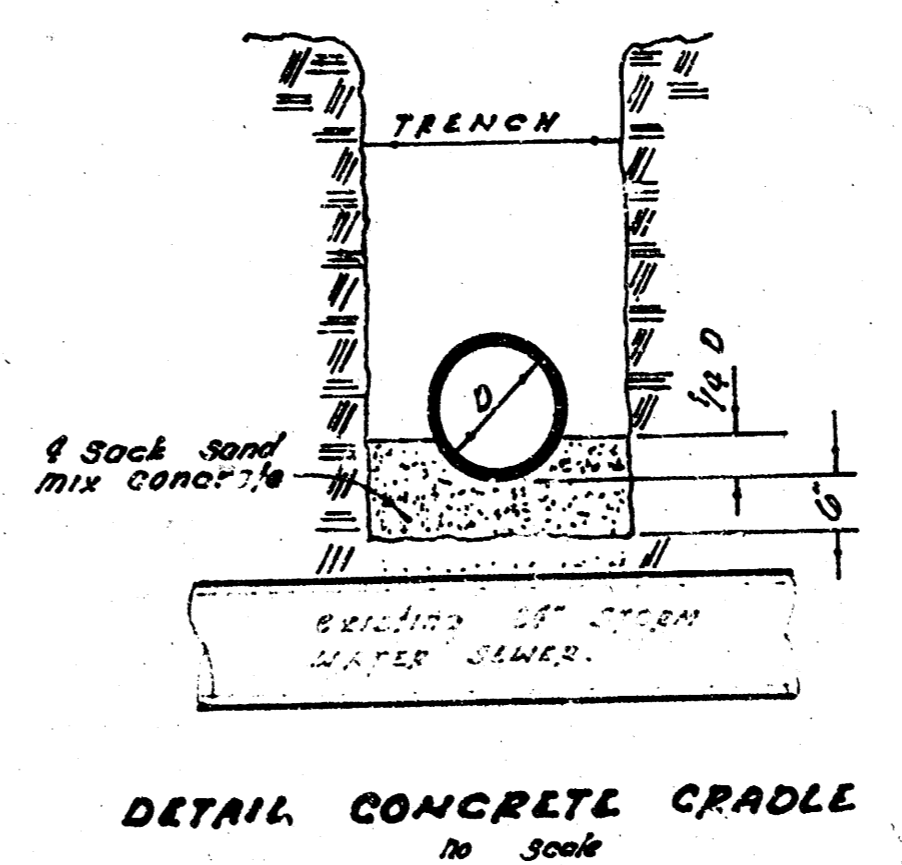

PLAN SCALE 1" = 40'
PROFILE 1" = 40' HORIZ
1" = 5' VERT

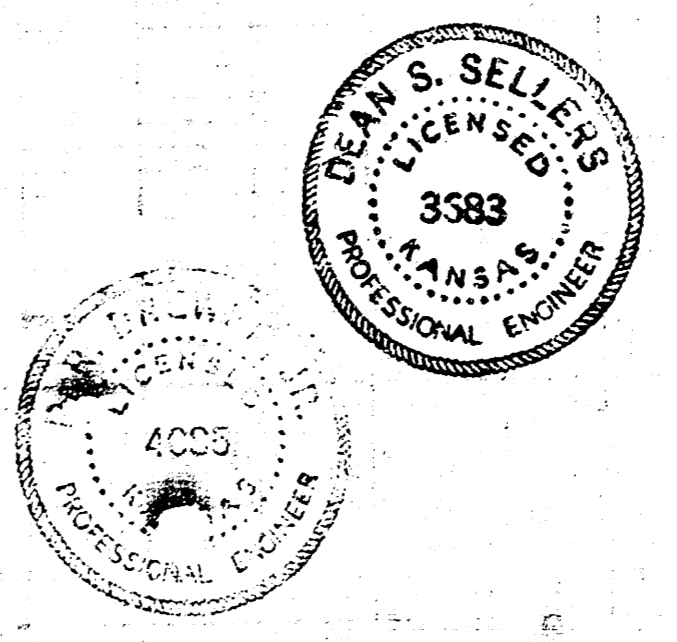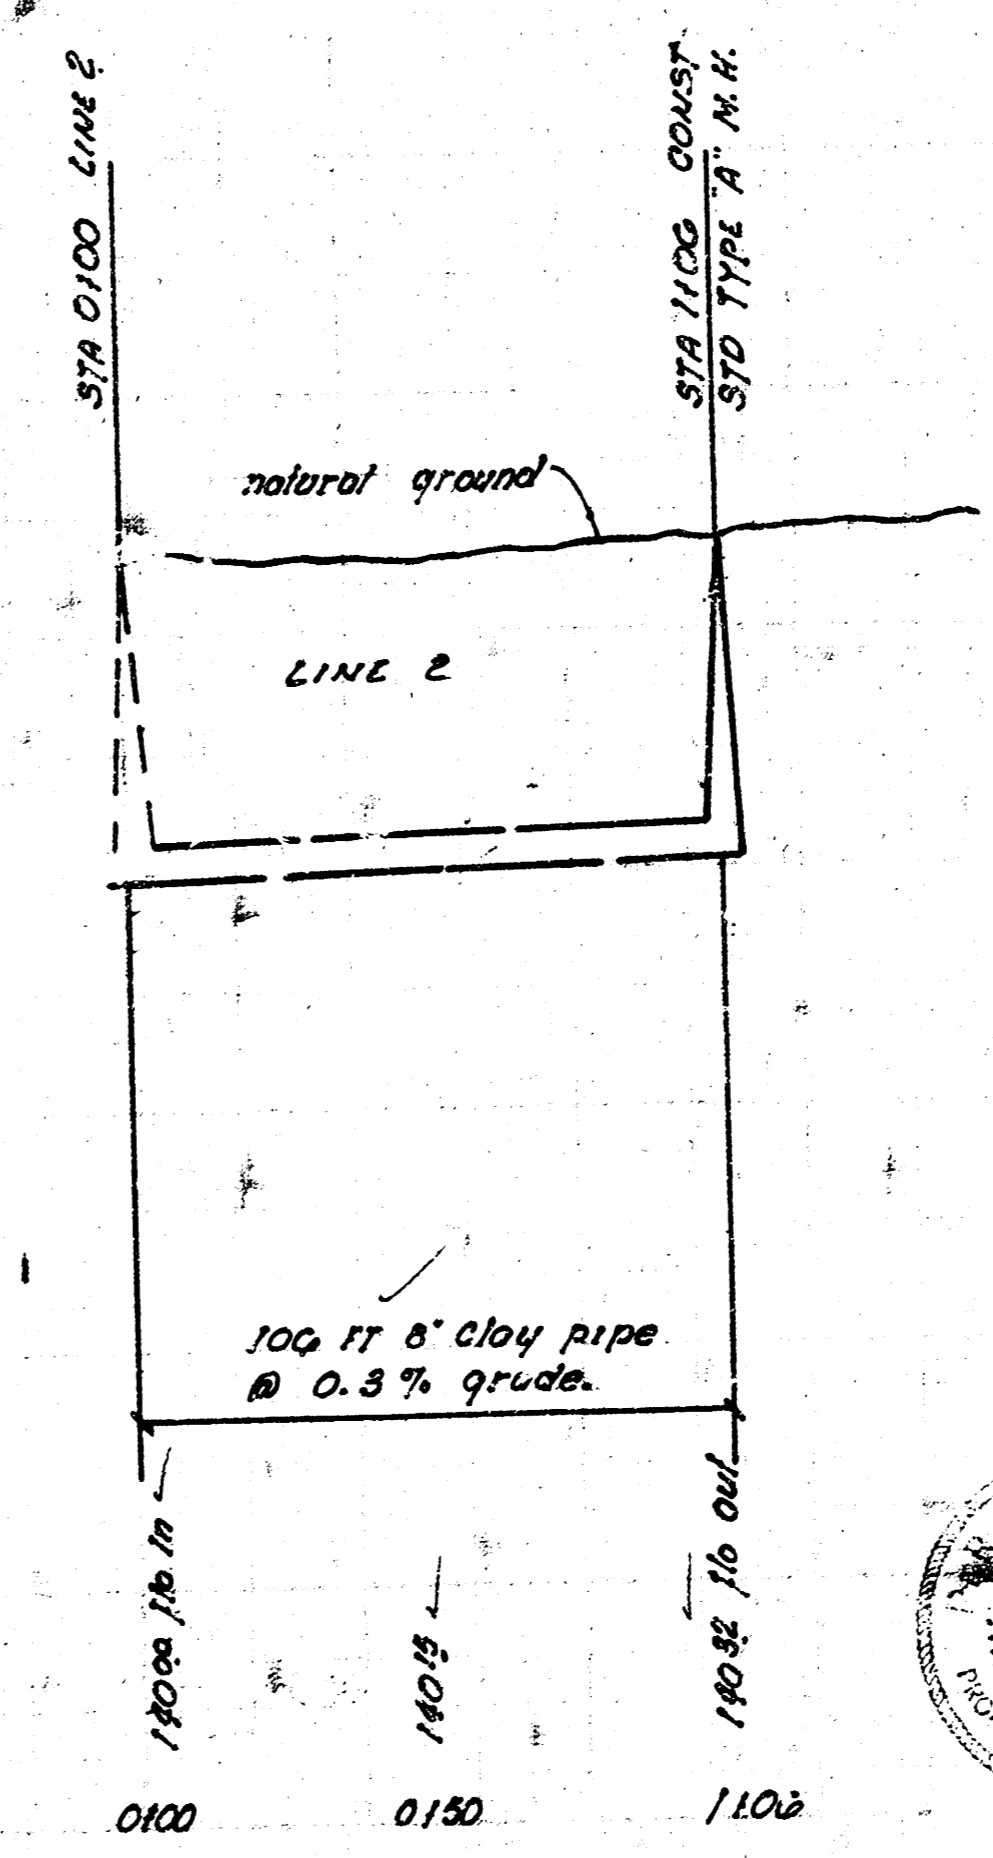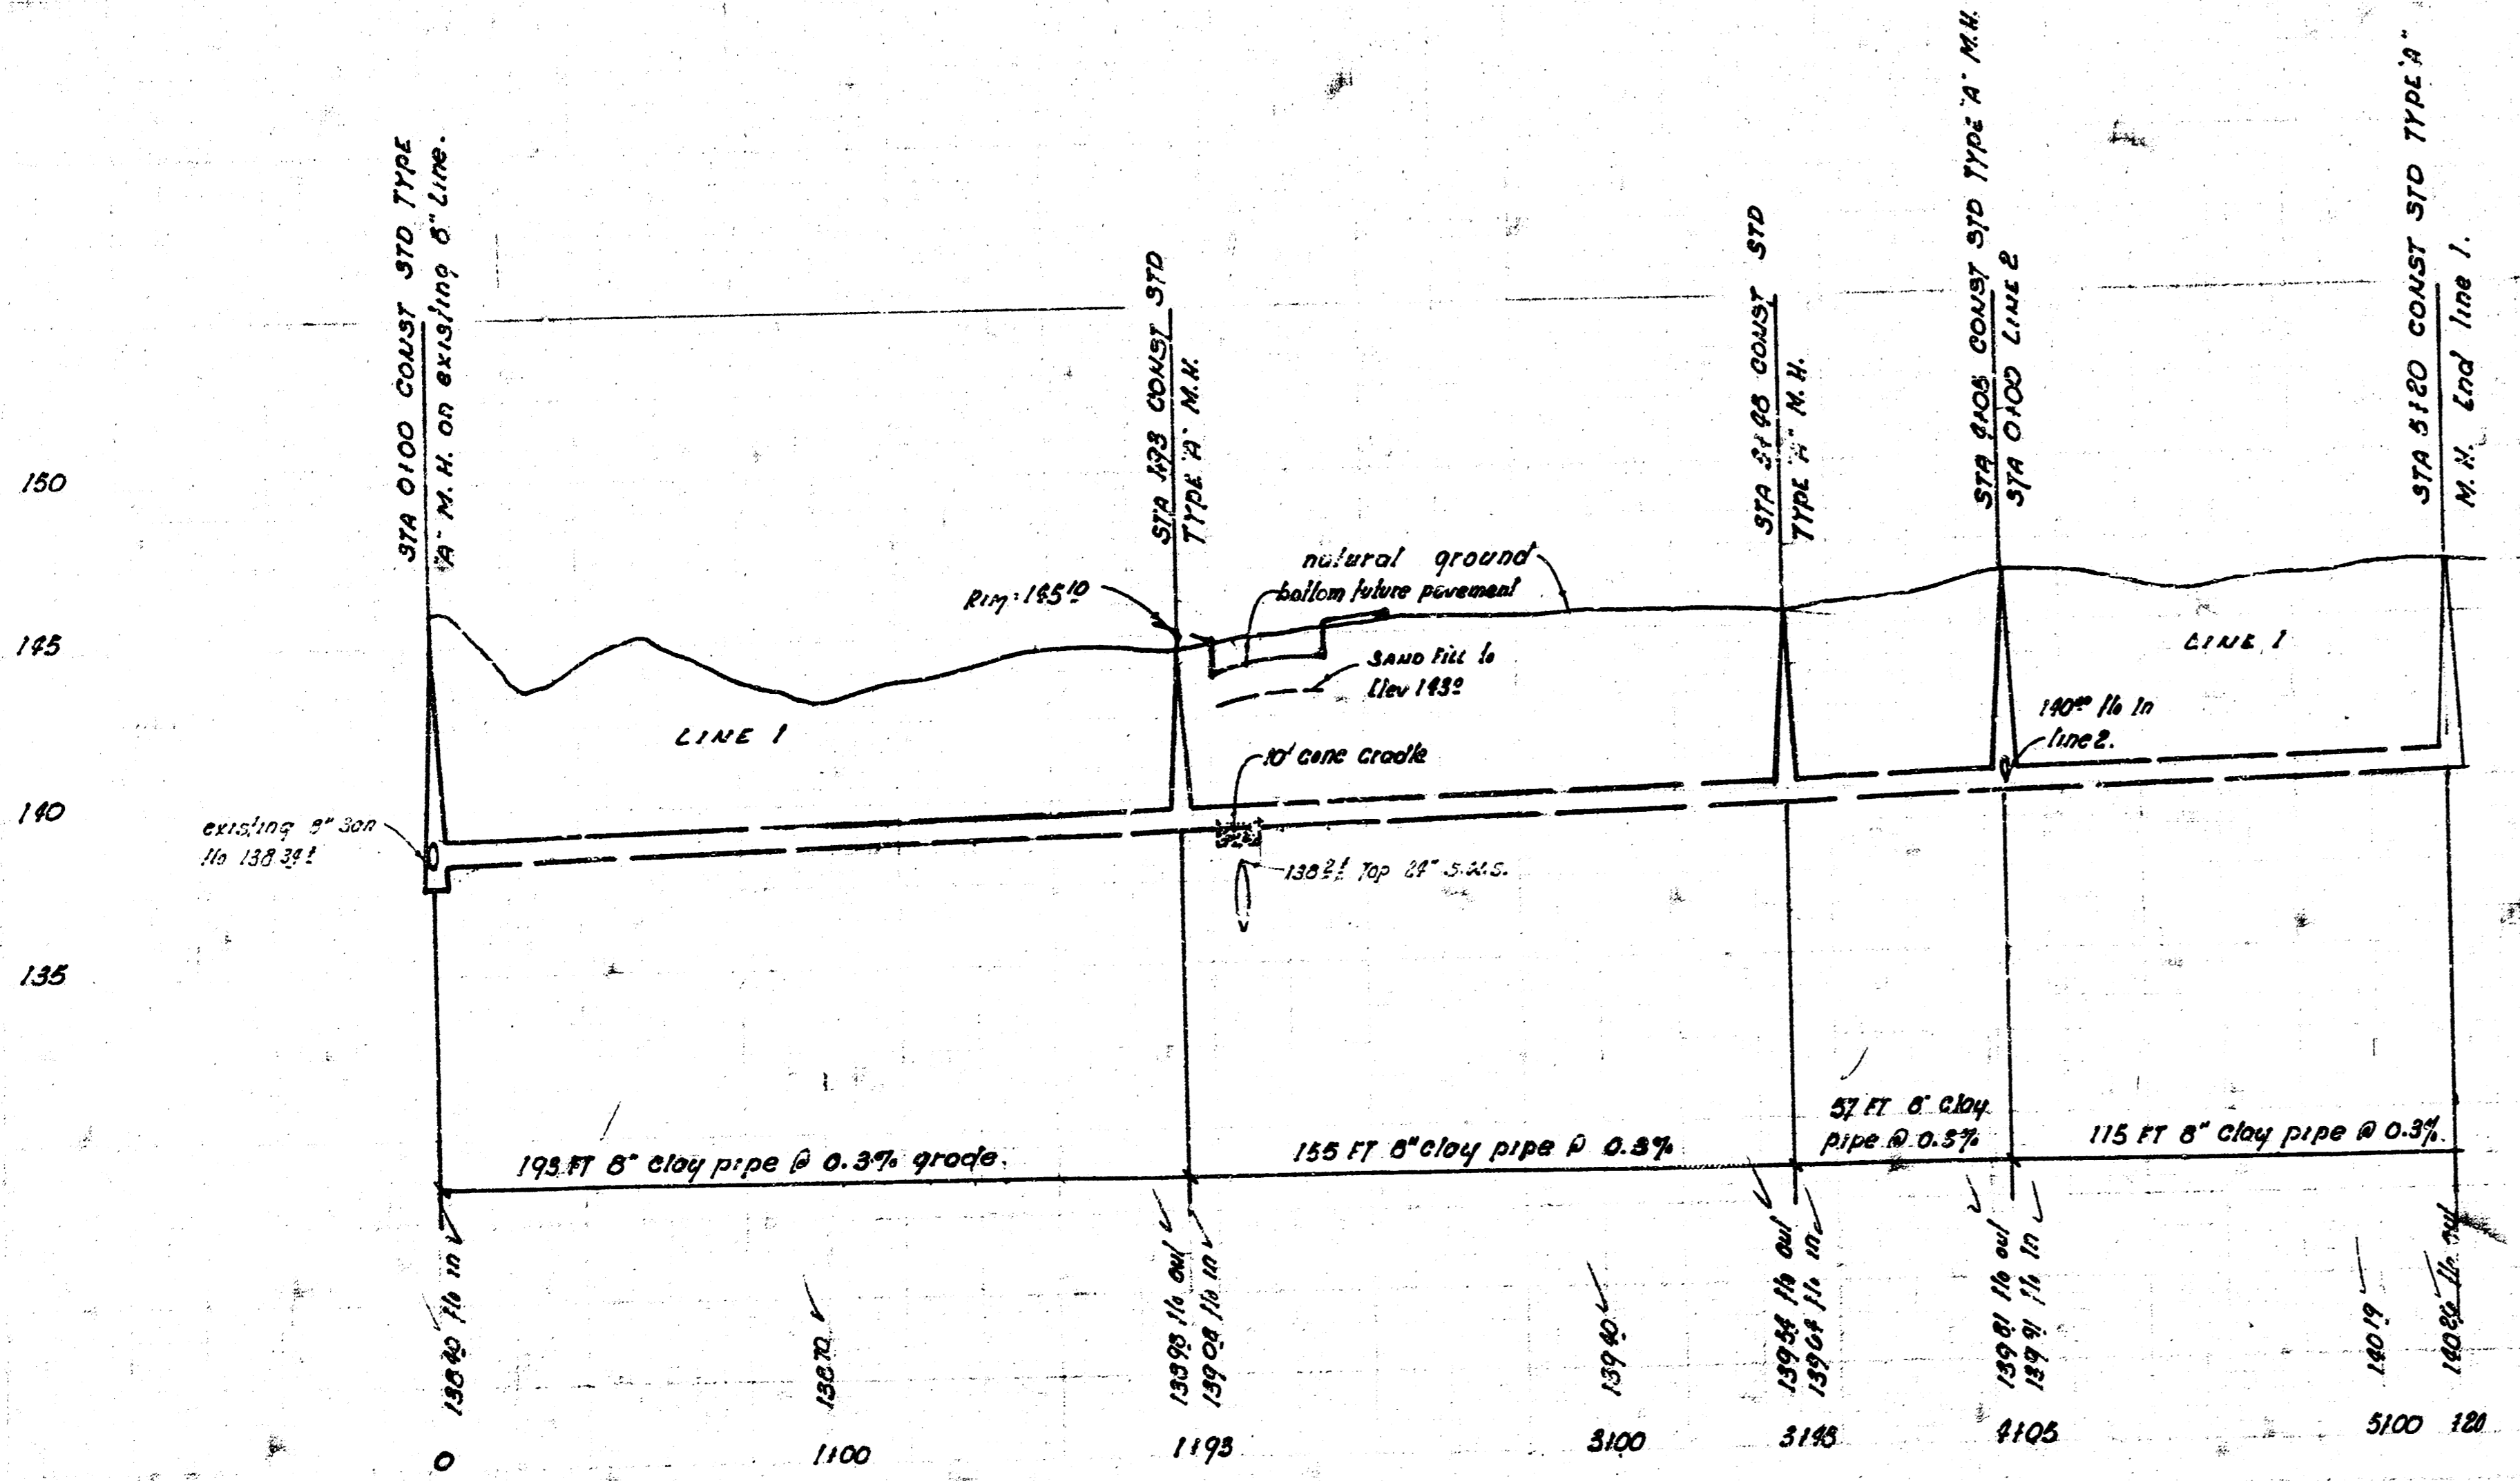

LATERAL 9, SUB 5, W.I.S.
CITY OF WICHITA, KANSAS
R. W. LINN CITY ENGINEER
DATE AUG. 1972 PROJ. No. DB&L 572037

FILMED FROM THE BEST AVAILABLE COPY ...