



BENEFIT DISTRICT
 SUBMAIN 5A W.I.S.
 CITY OF WICHITA KAN.
 BE SMITH CITY ENGINEER


Date
Drawn by
Checked by
McClain
T. S.

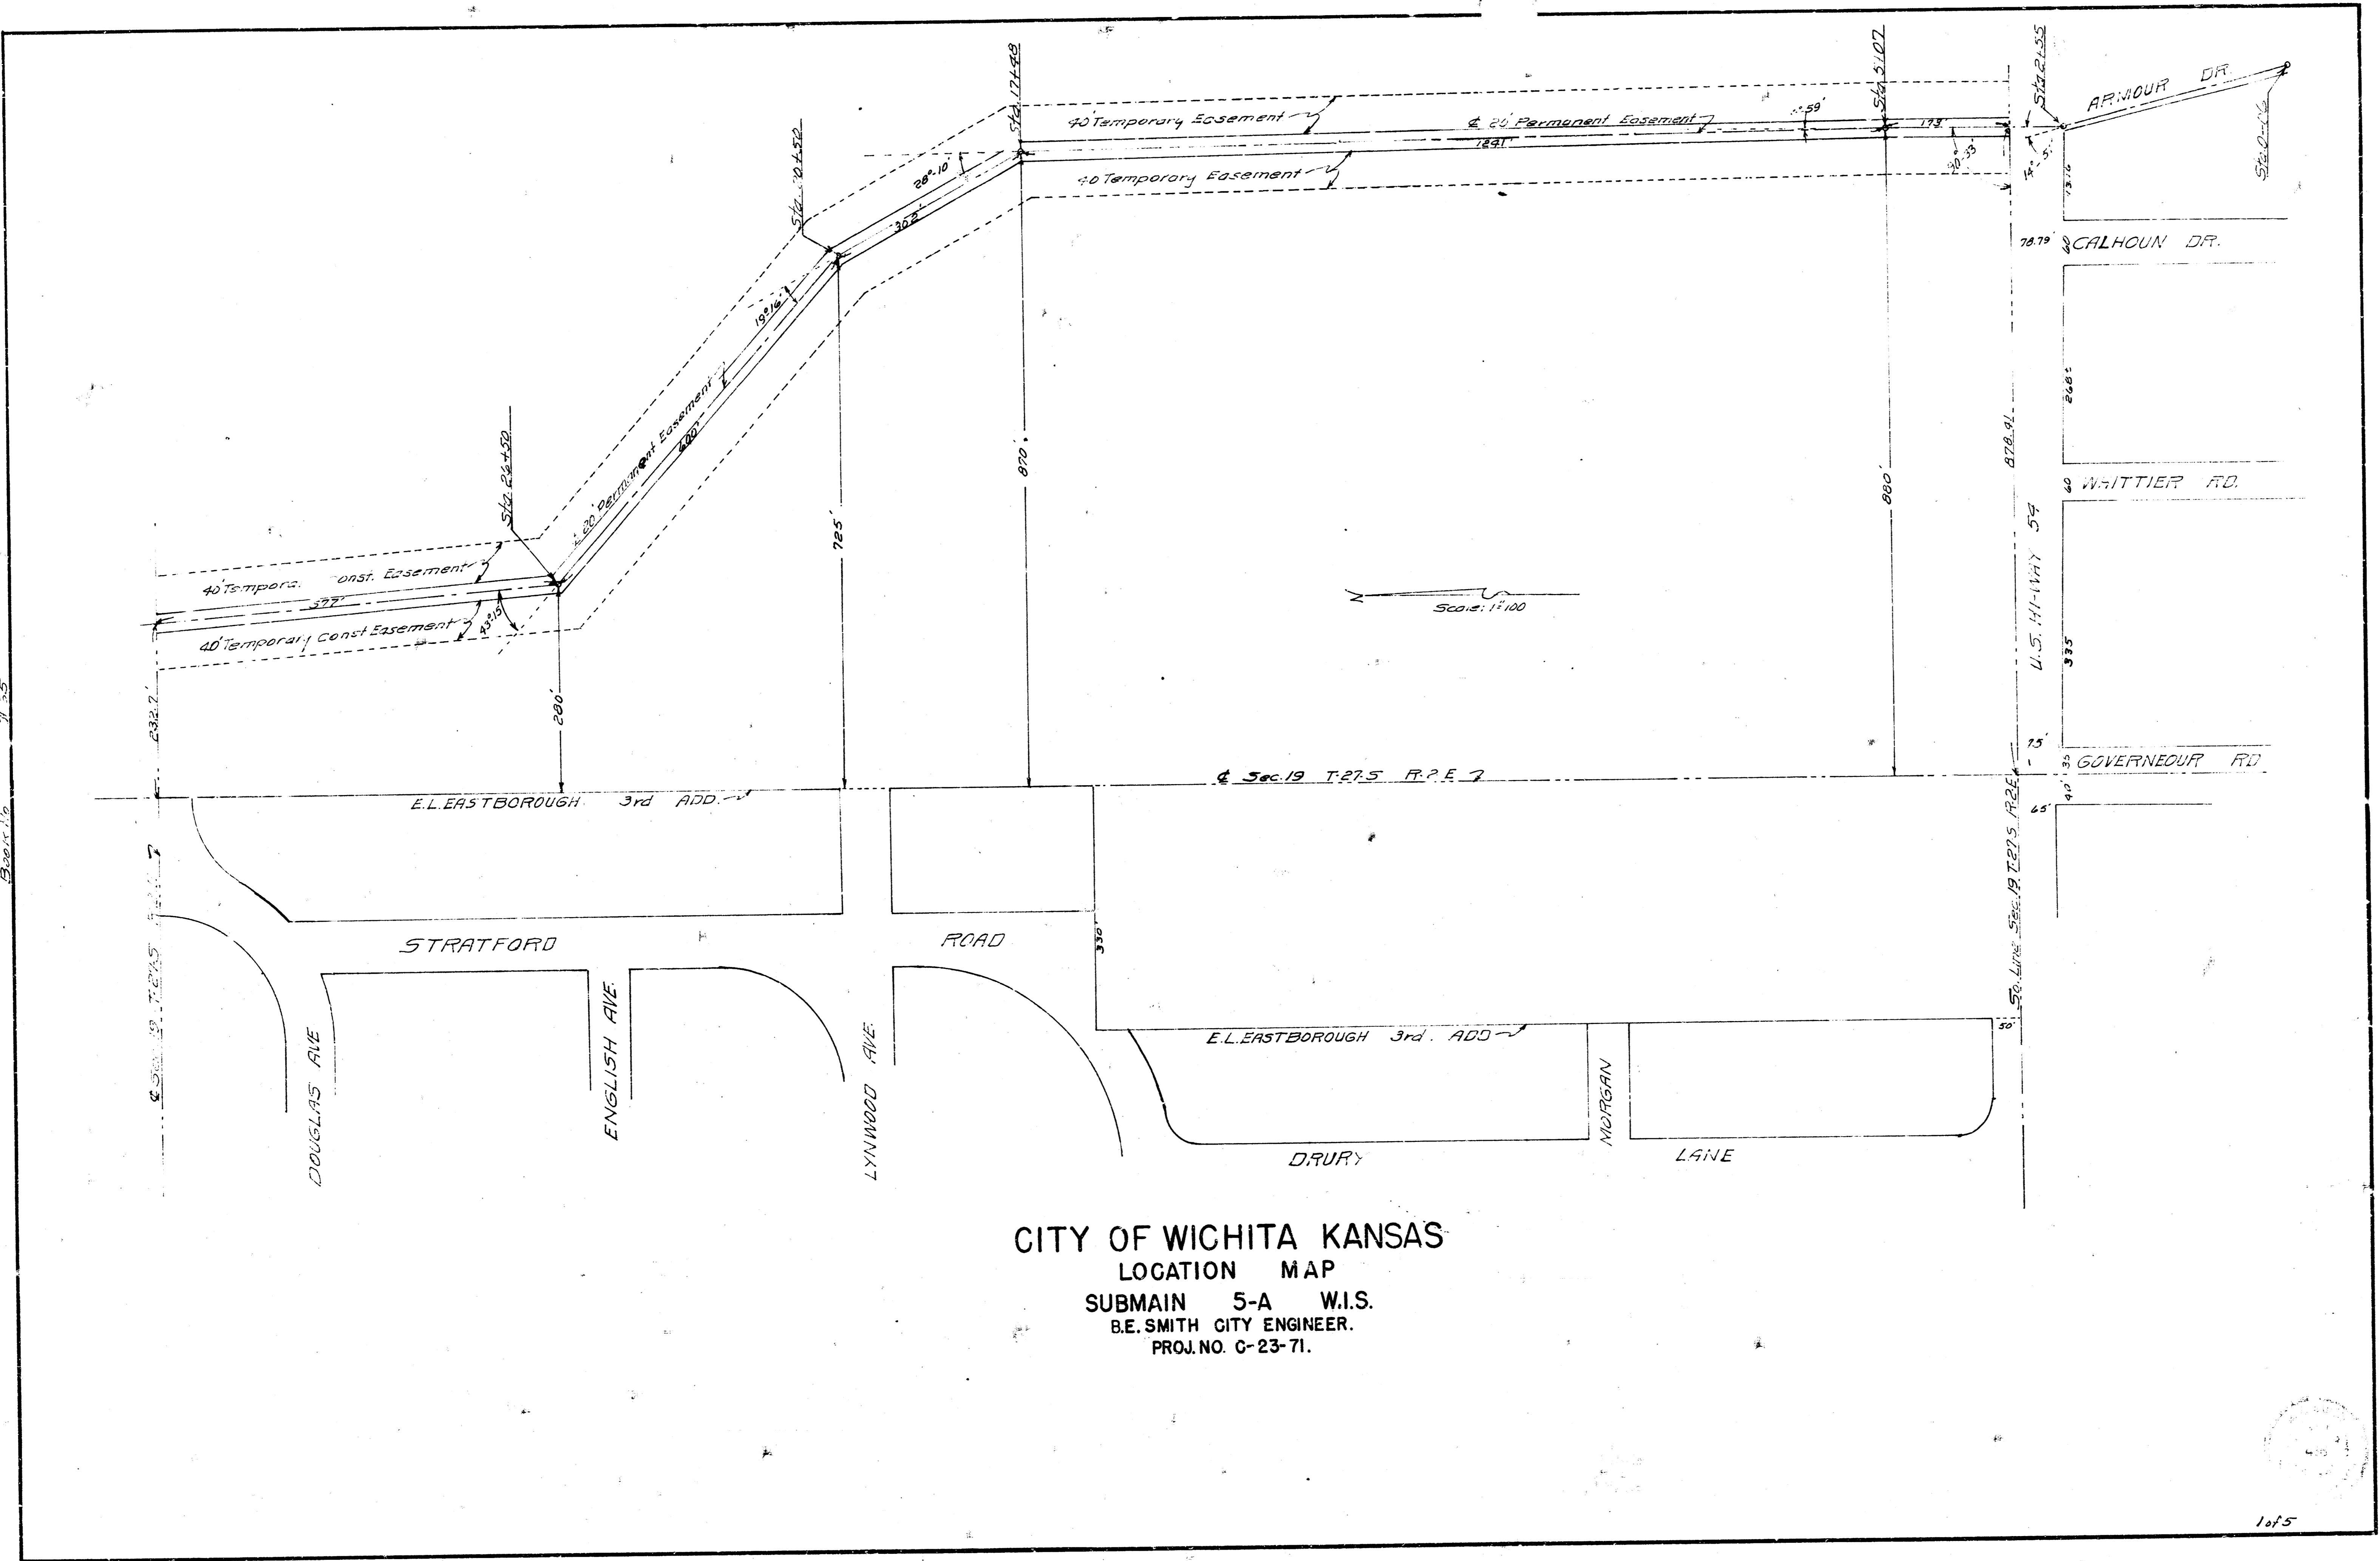


CITY OF WICHITA KANSAS
LOCATION MAP
SUBMAIN 5-A W.I.S.
B.E. SMITH CITY ENGINEER.
PROJ. NO. C-23-71.

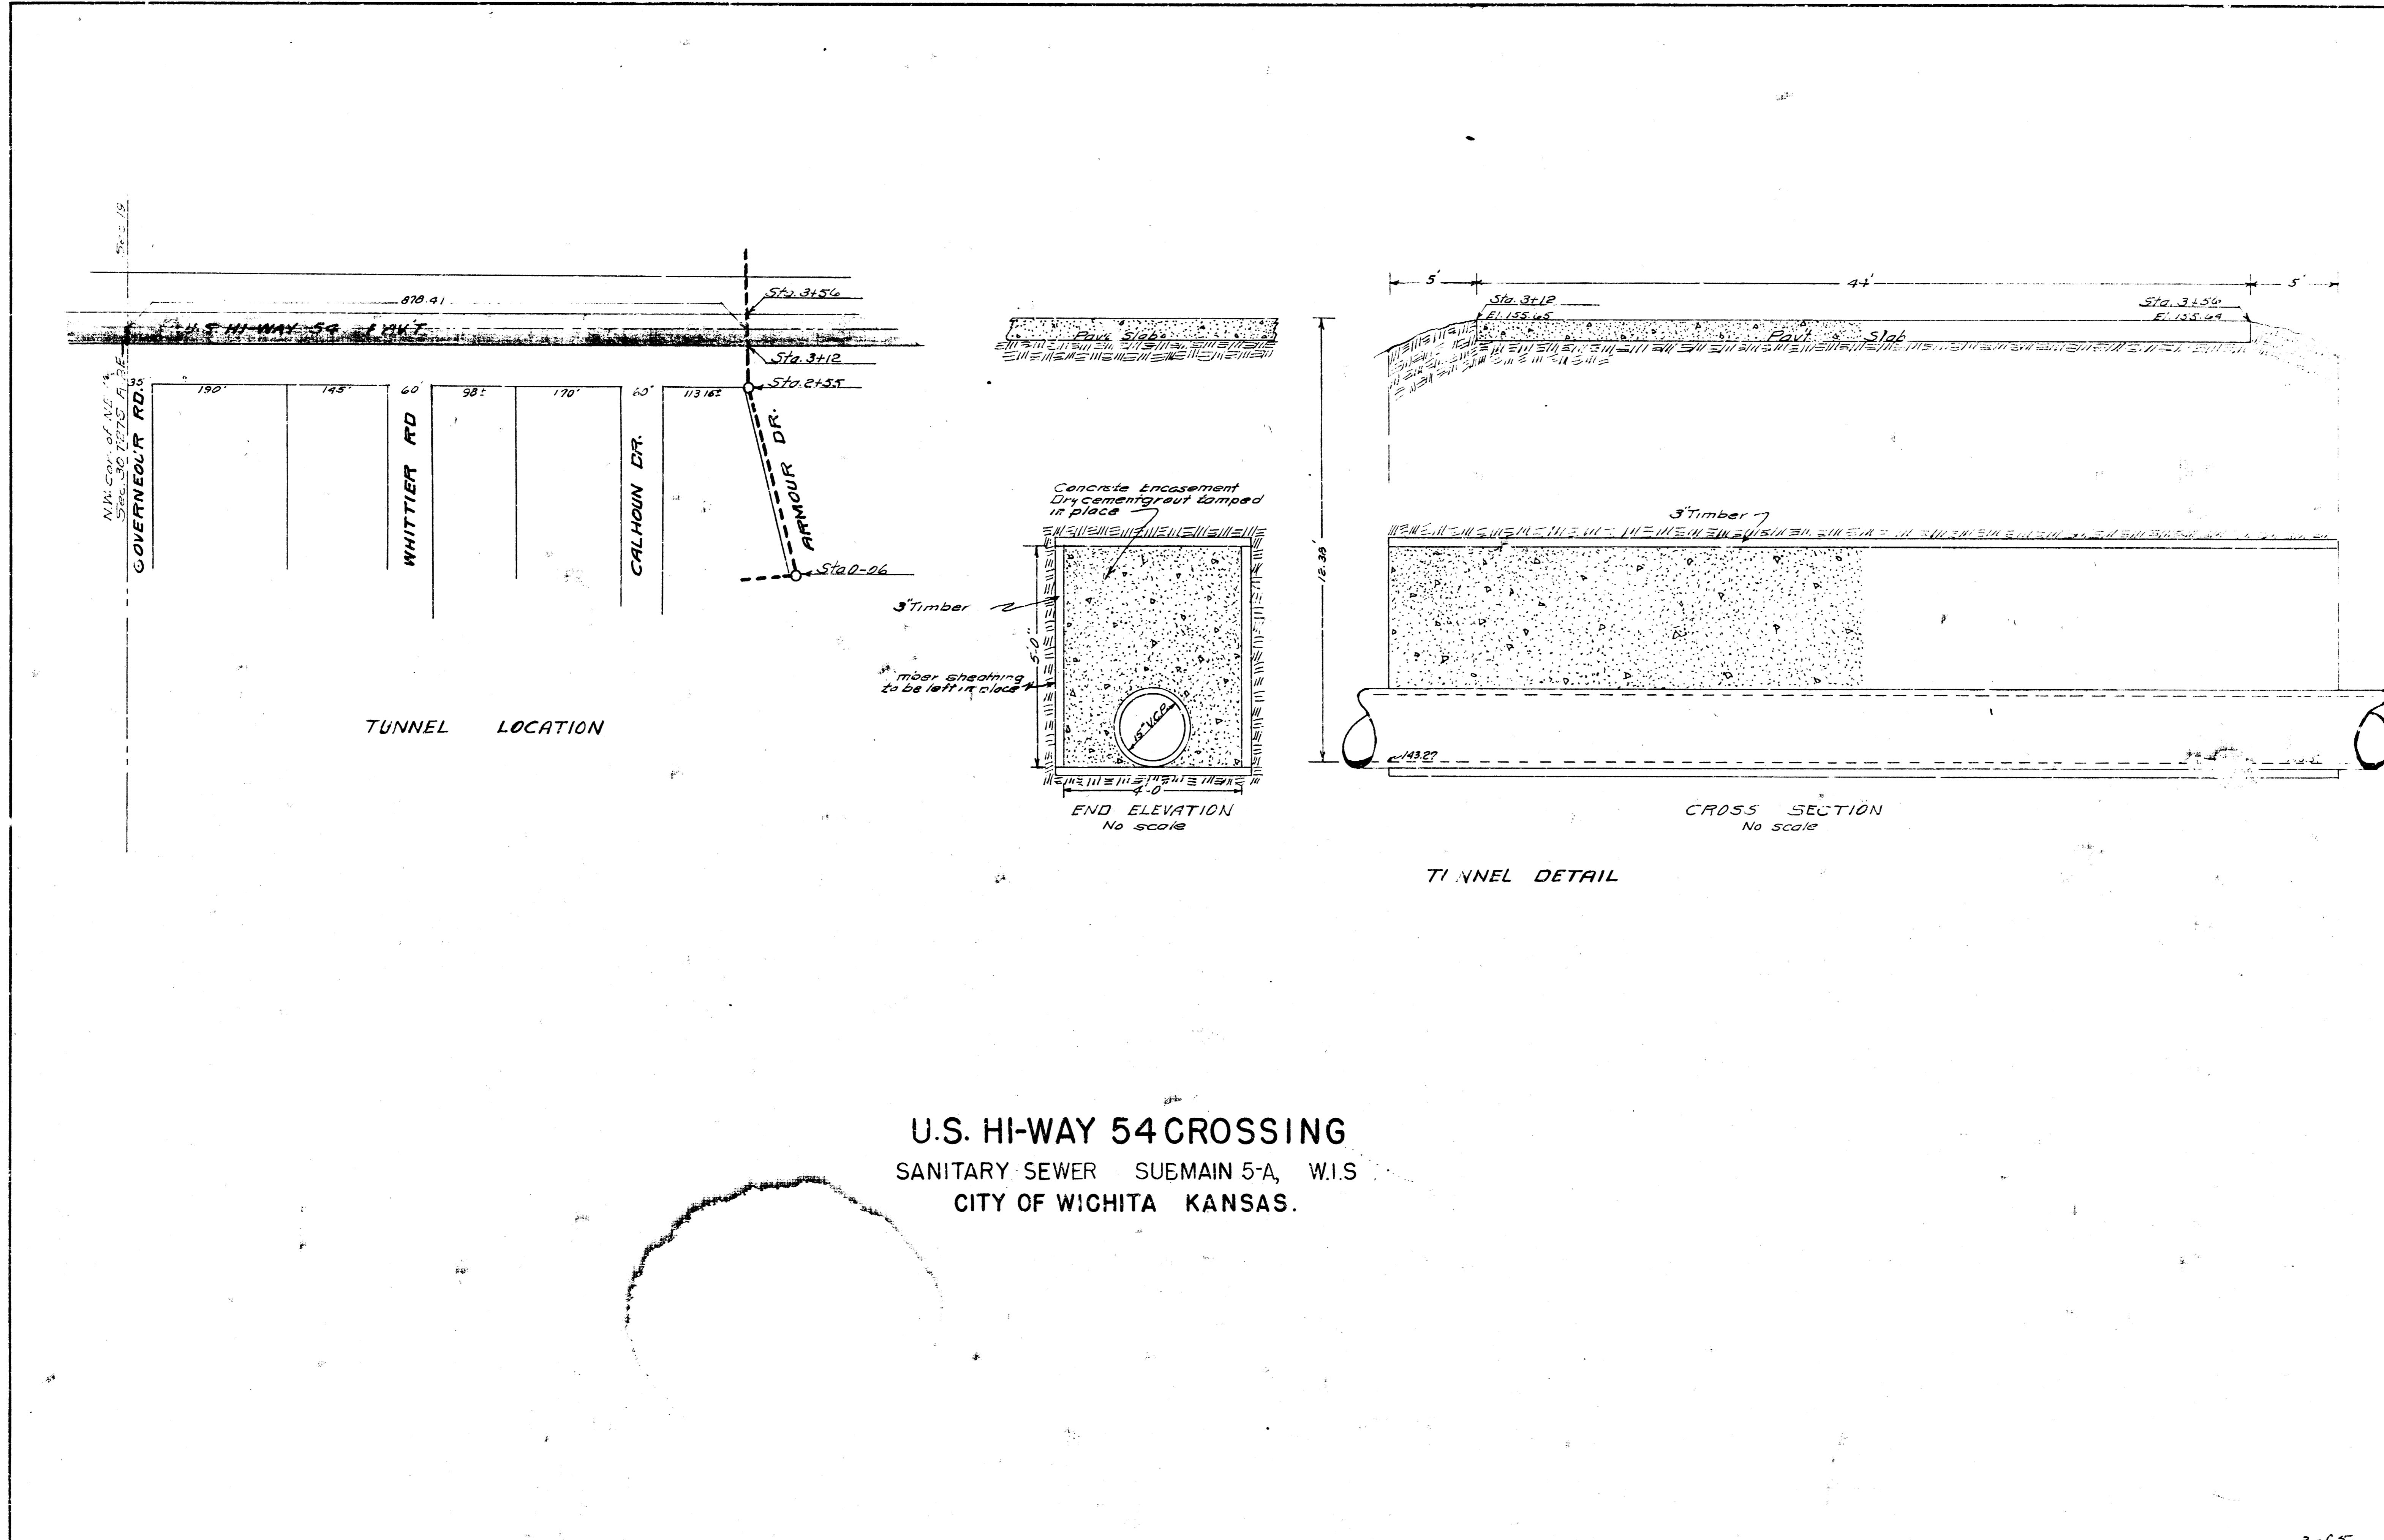


U.S. HI-WAY 54 CROSSING
 SANITARY SEWER SUBMAIN 5-A, W.I.S
 CITY OF WICHITA KANSAS.

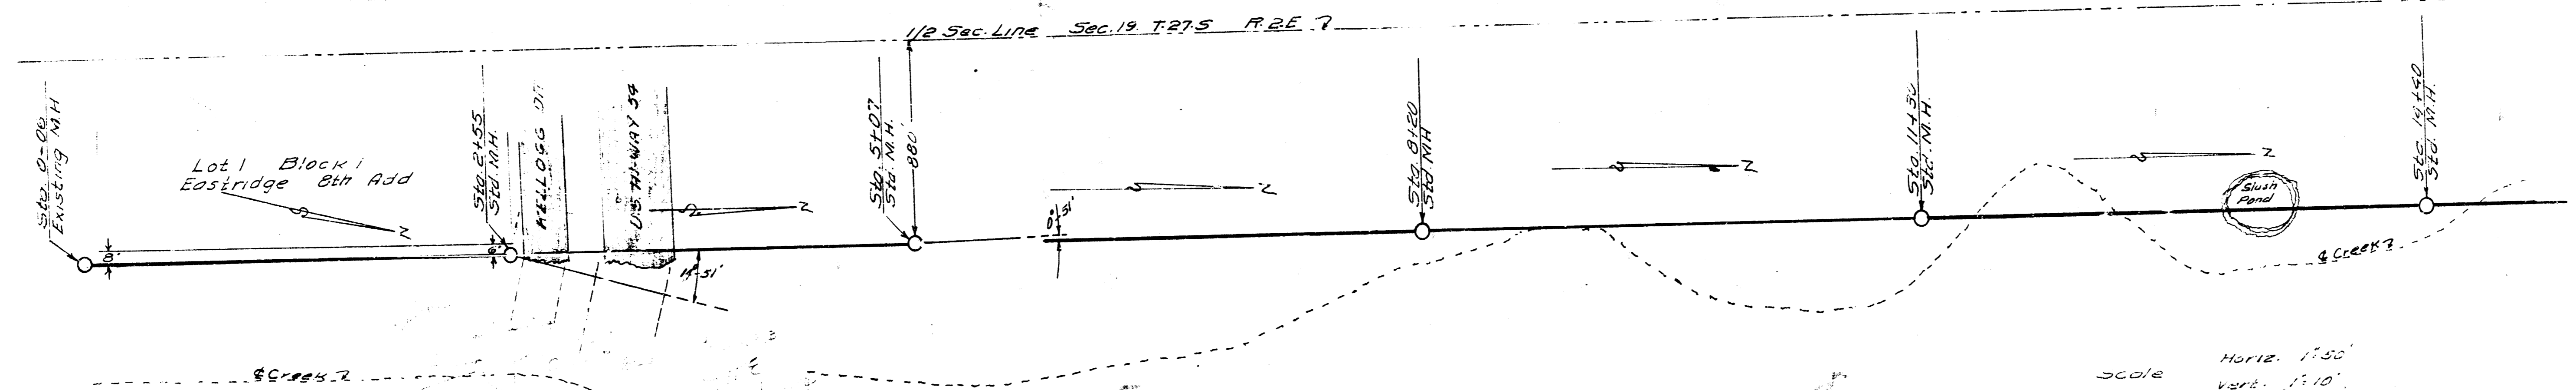


1 1/2 Sec. Line
1 1/2 Sec. Line

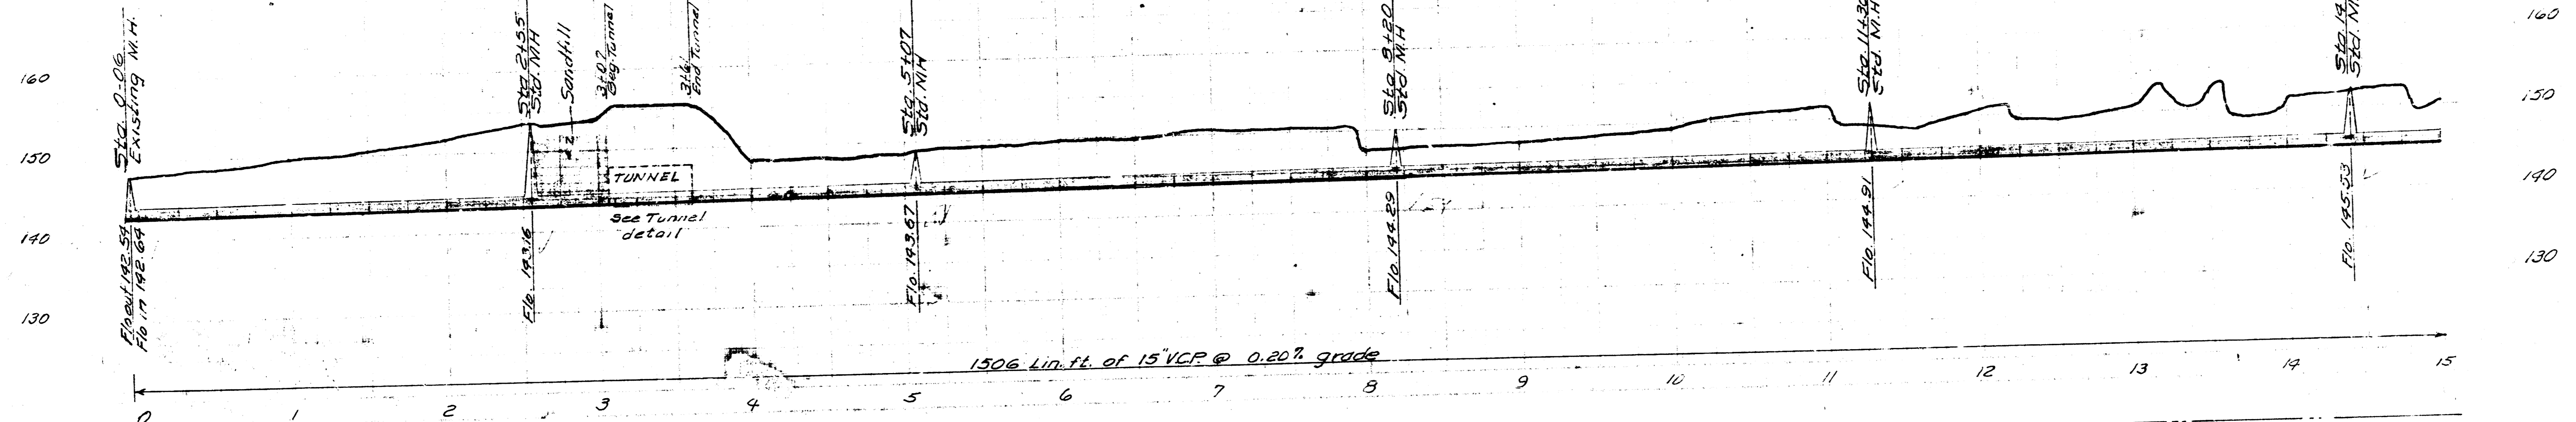

1 1/2 Sec. Line
1 1/2 Sec. Line

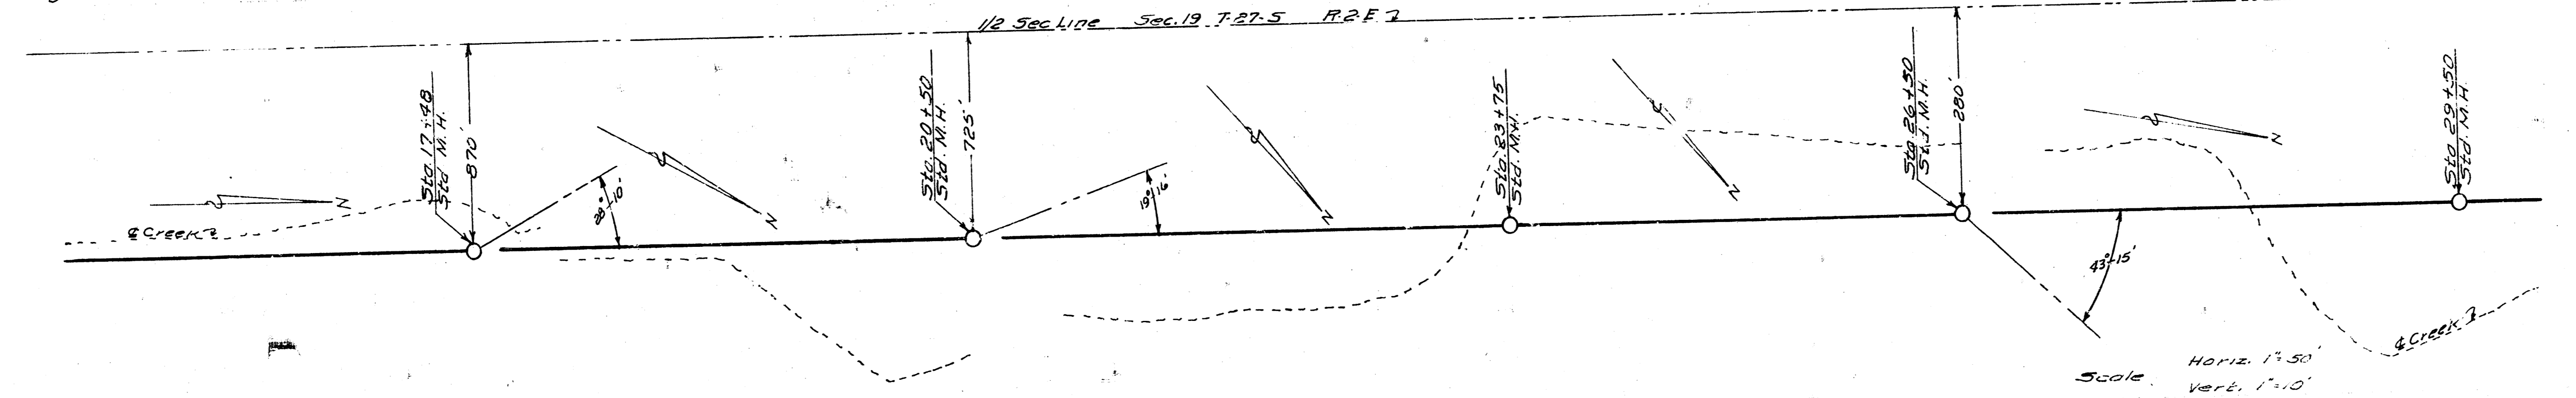


1 1/2 Sec. Line
1 1/2 Sec. Line

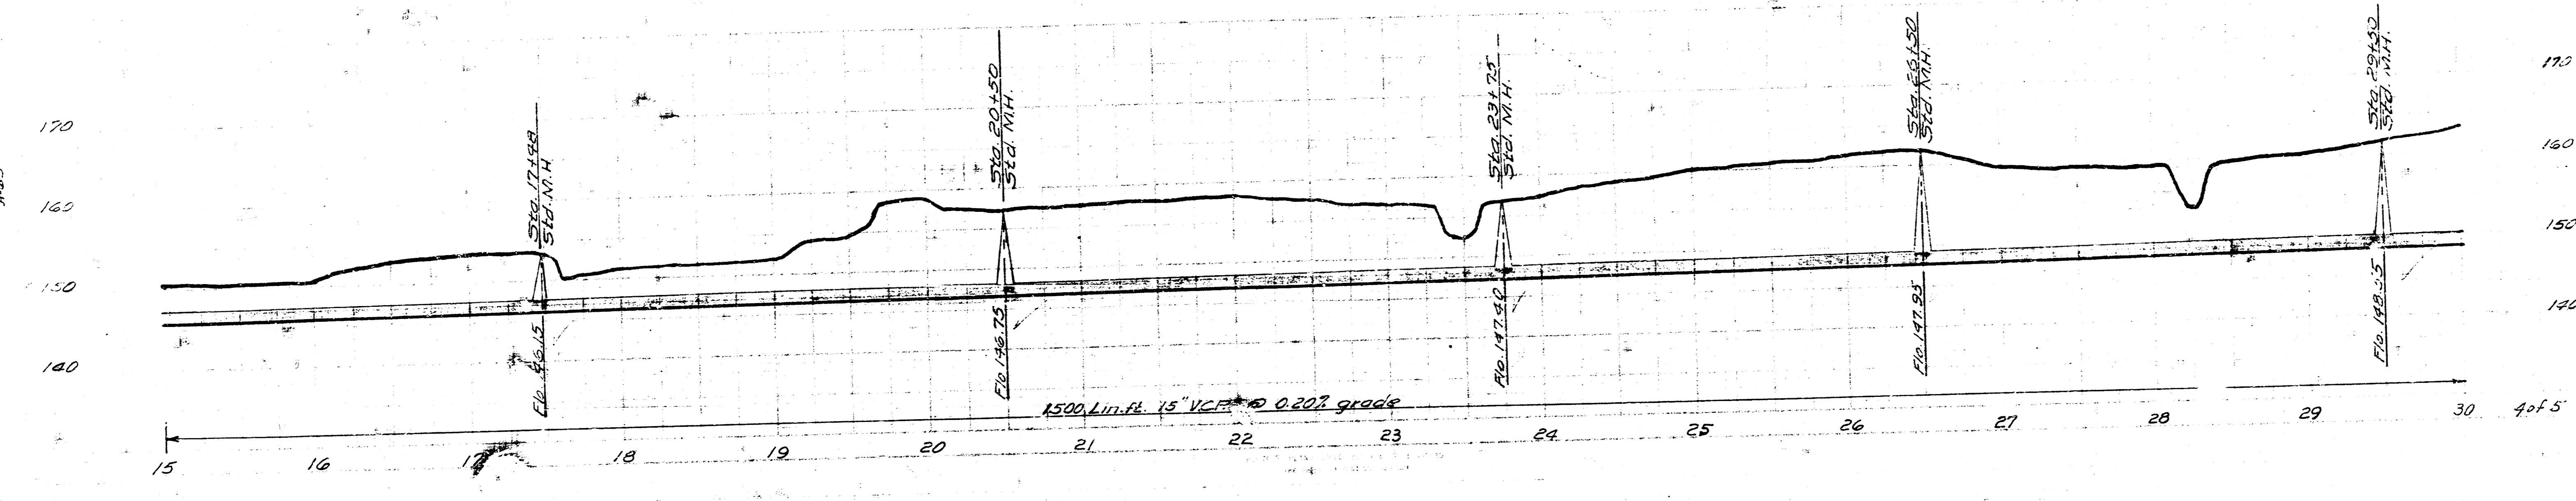

1 1/2 Sec. Line
1 1/2 Sec. Line

LHM
LHM
3.45

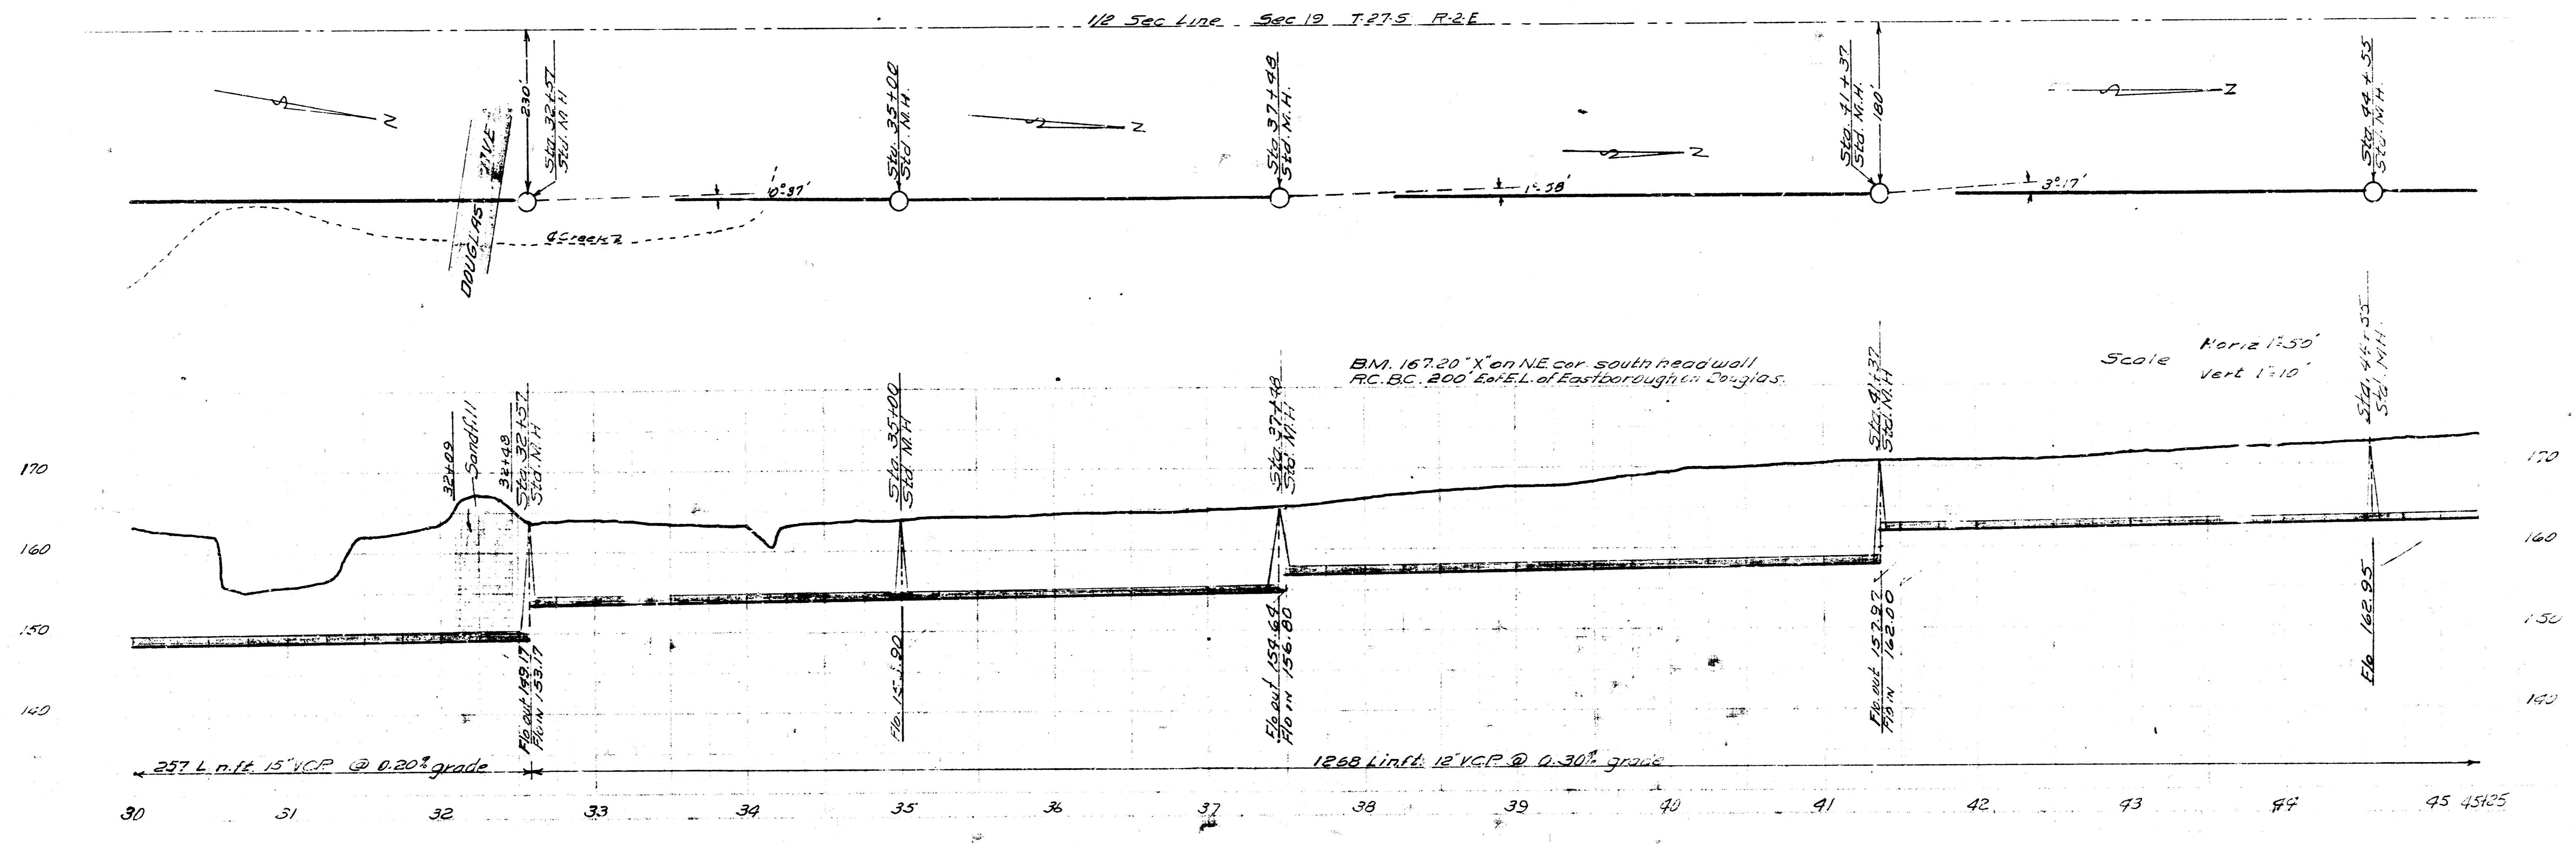

LHM
LHM
3.45

