


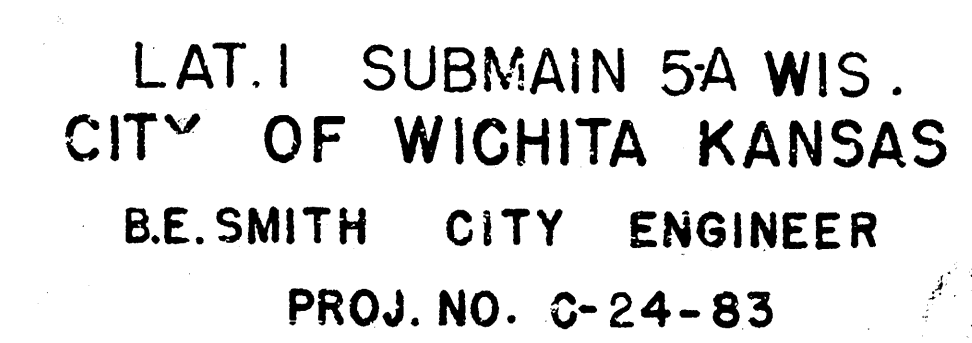
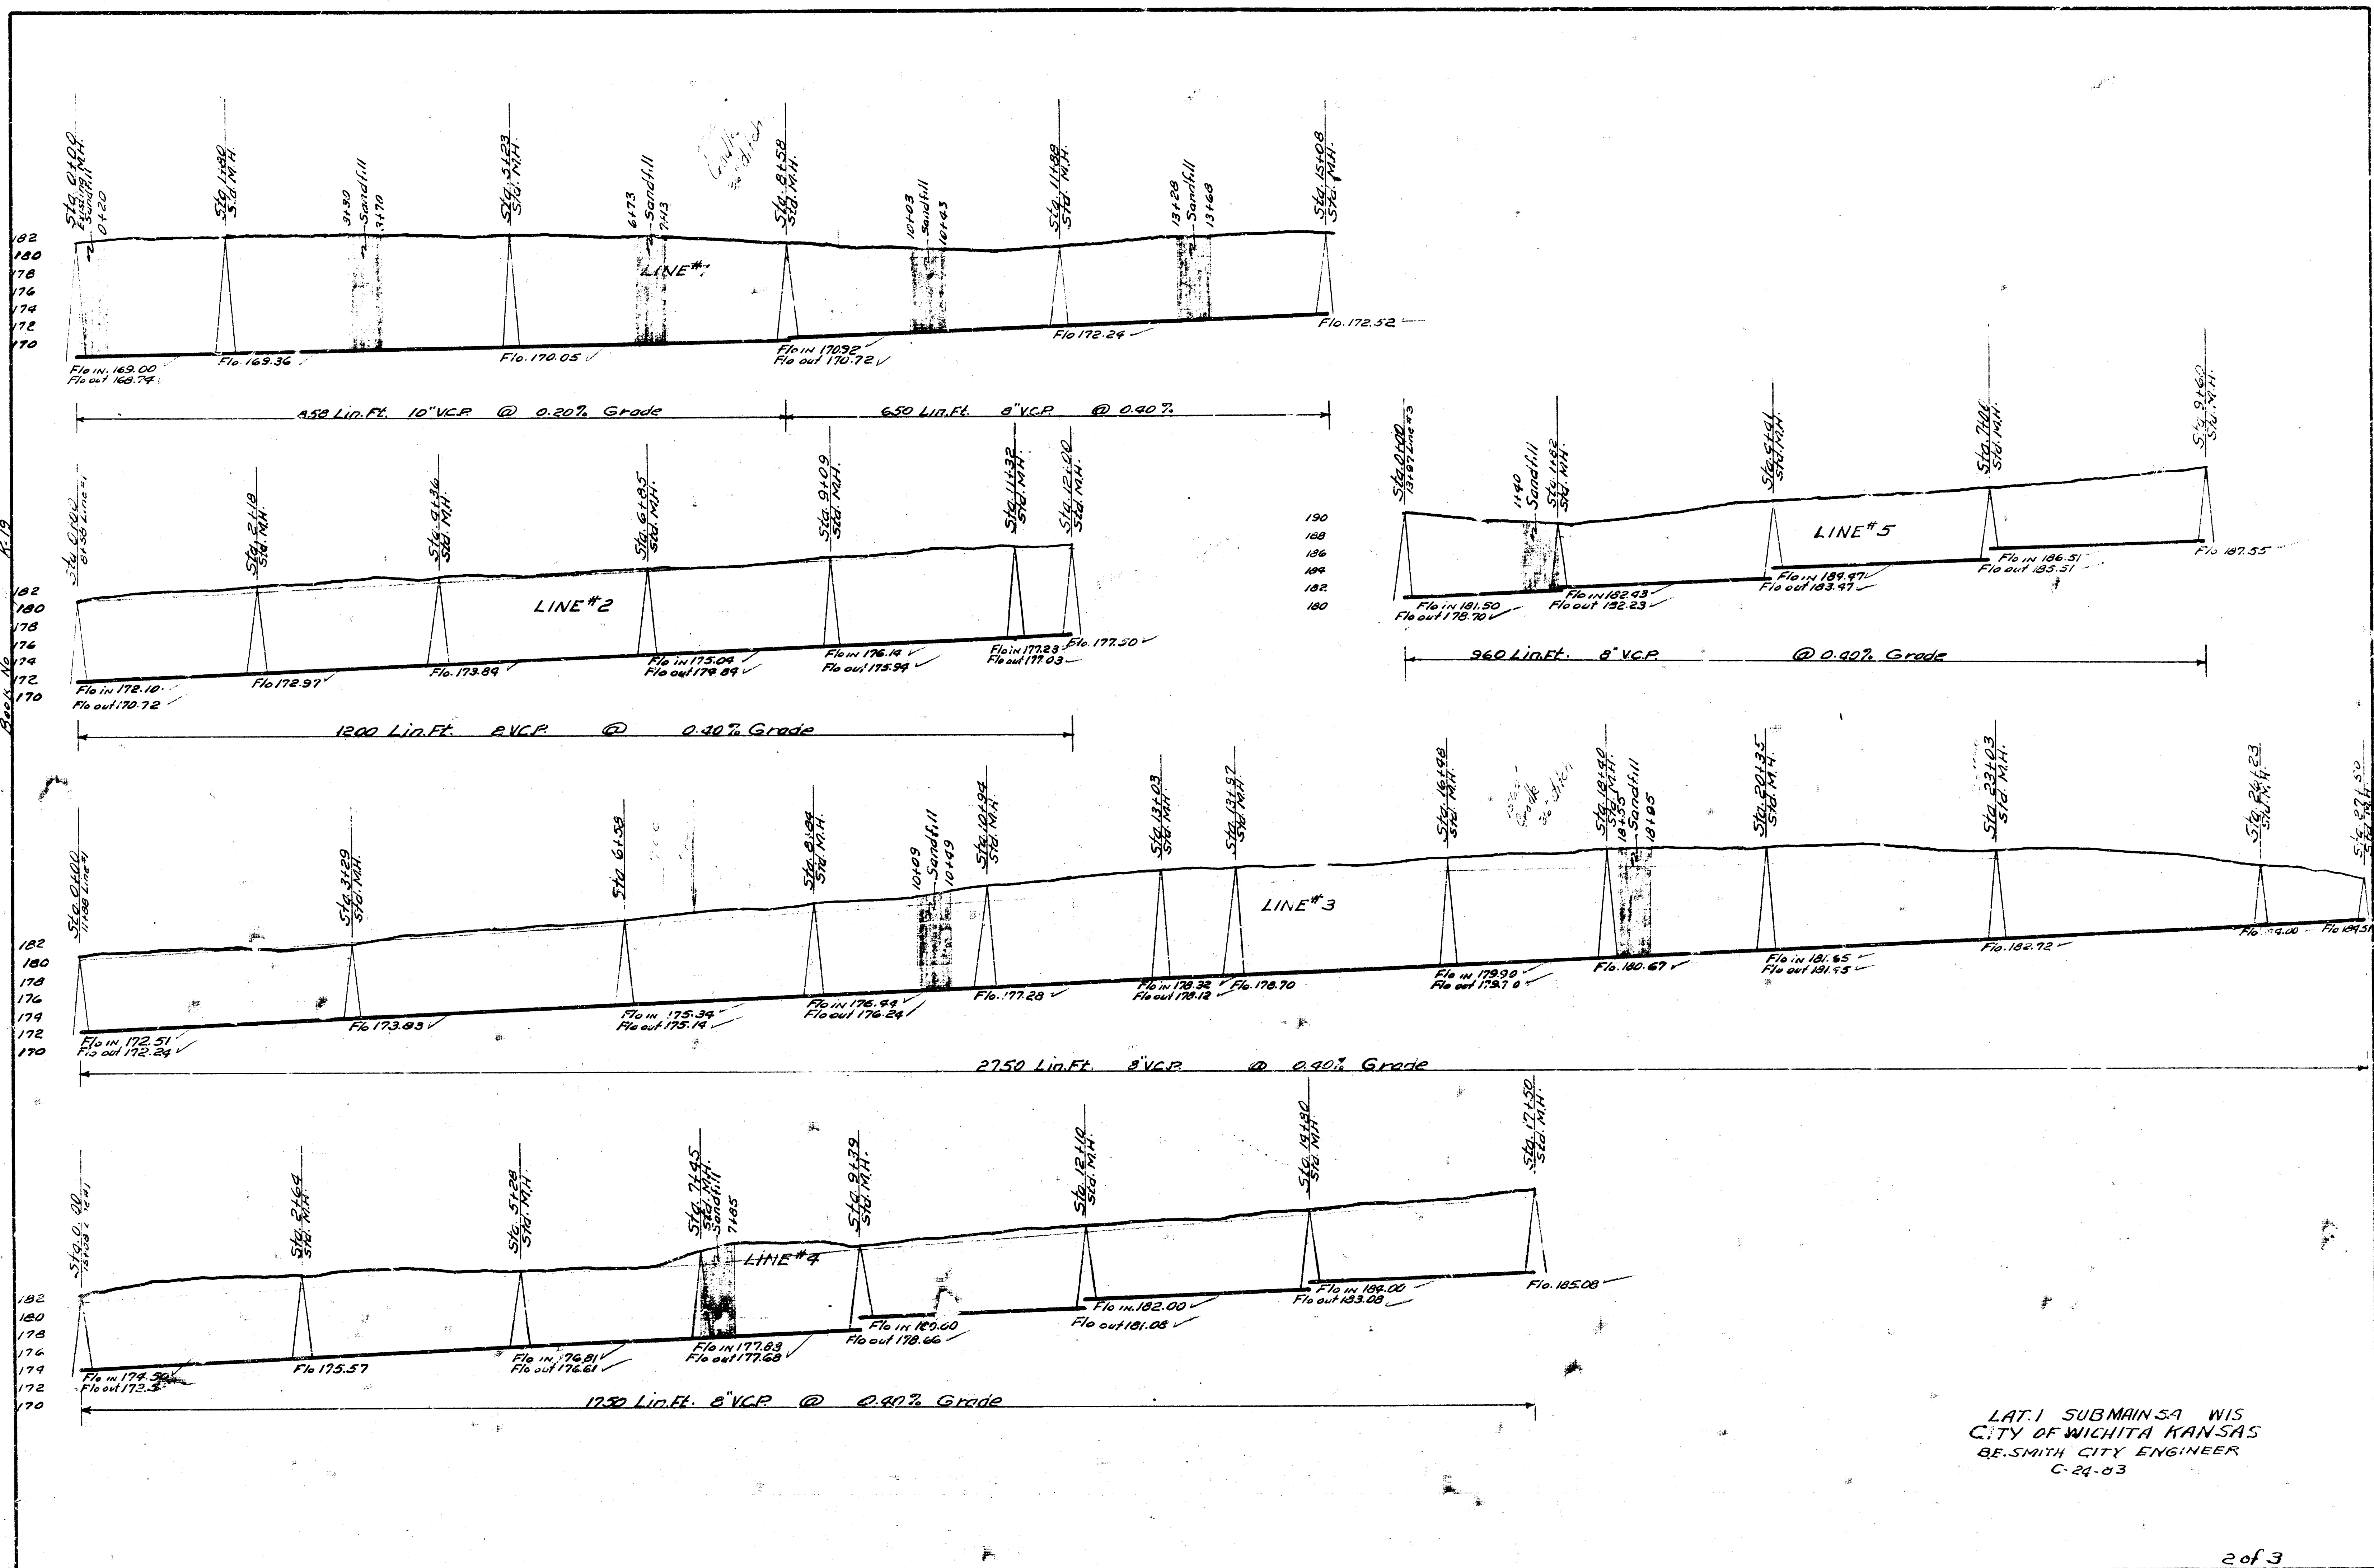
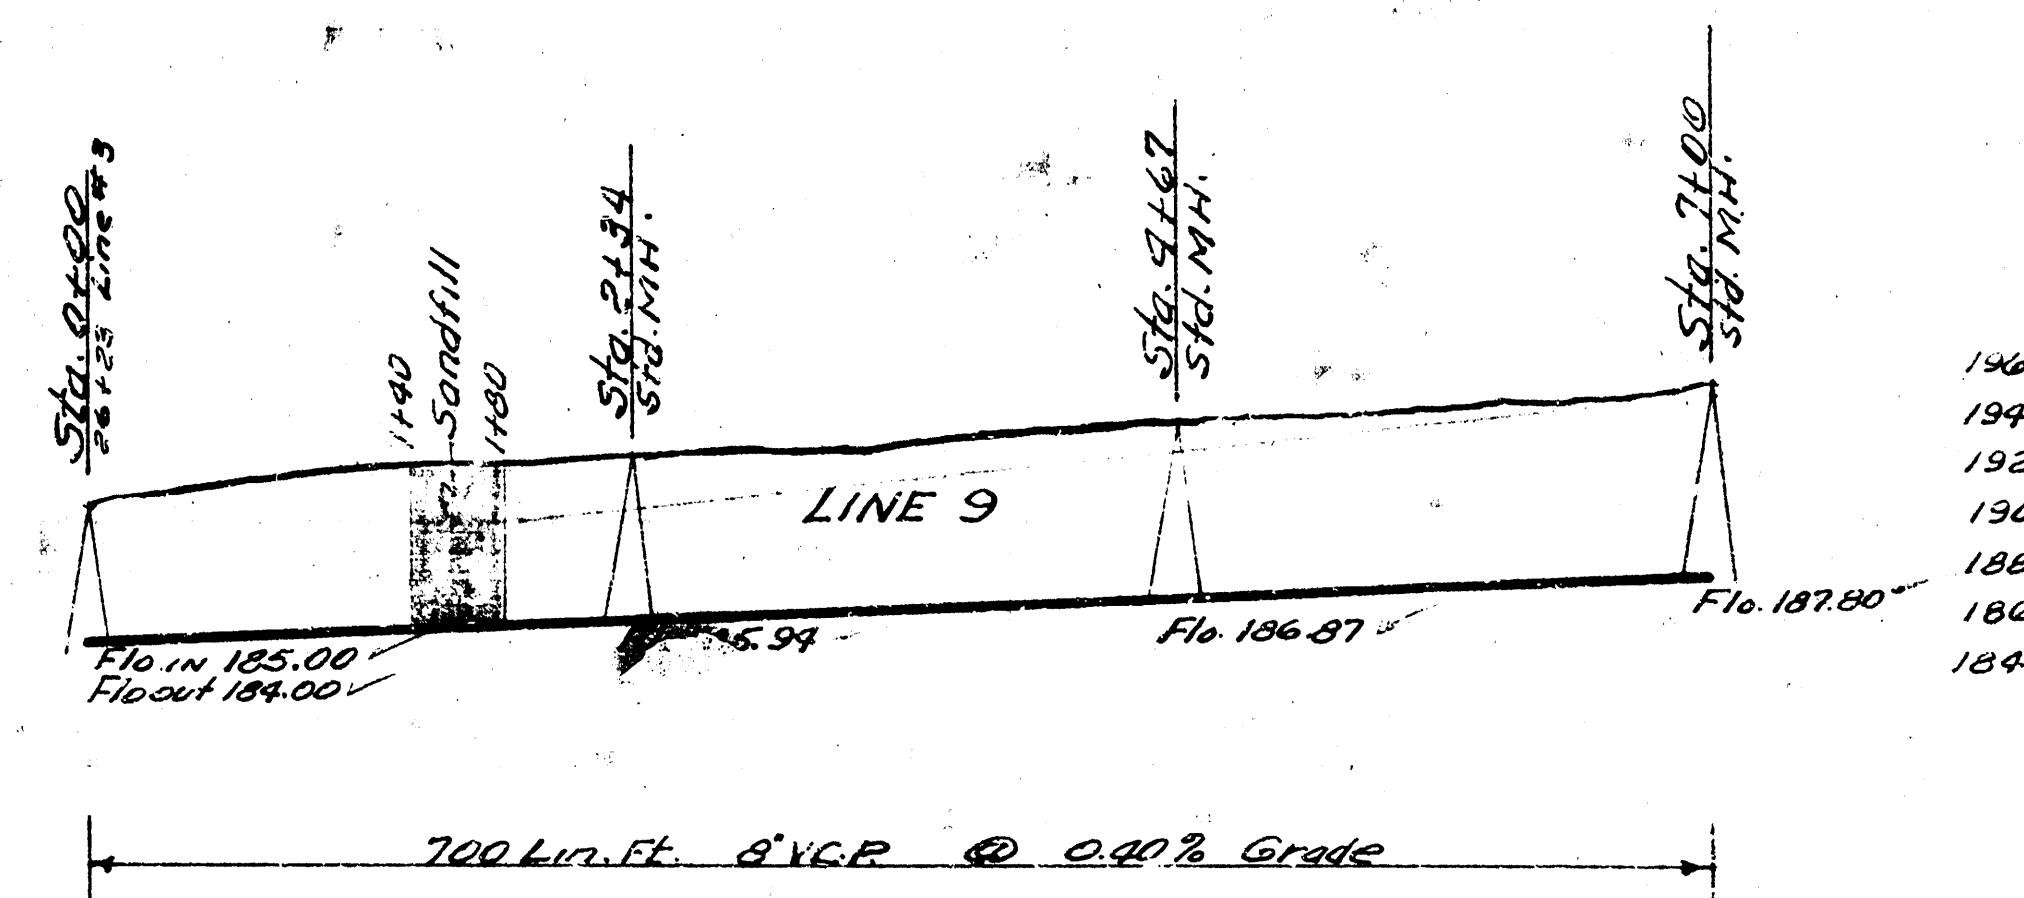


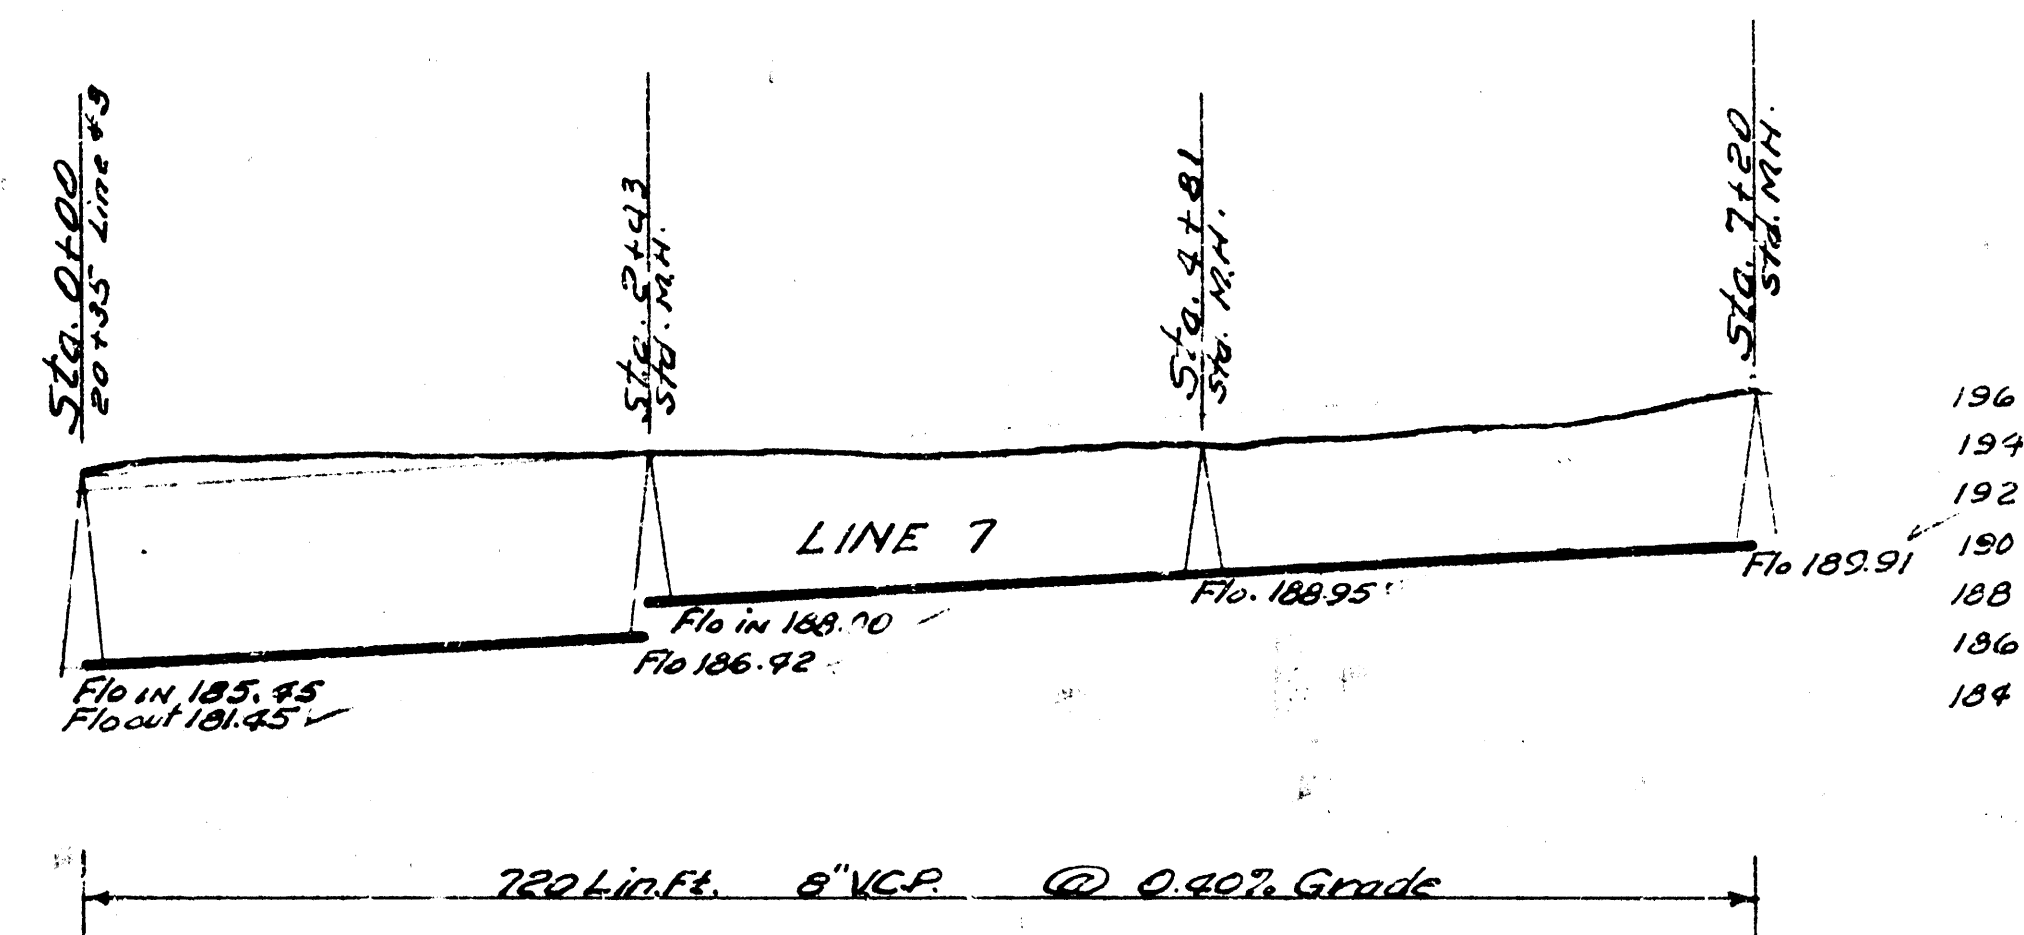

11.11.54
Plan by
Checked by
Date

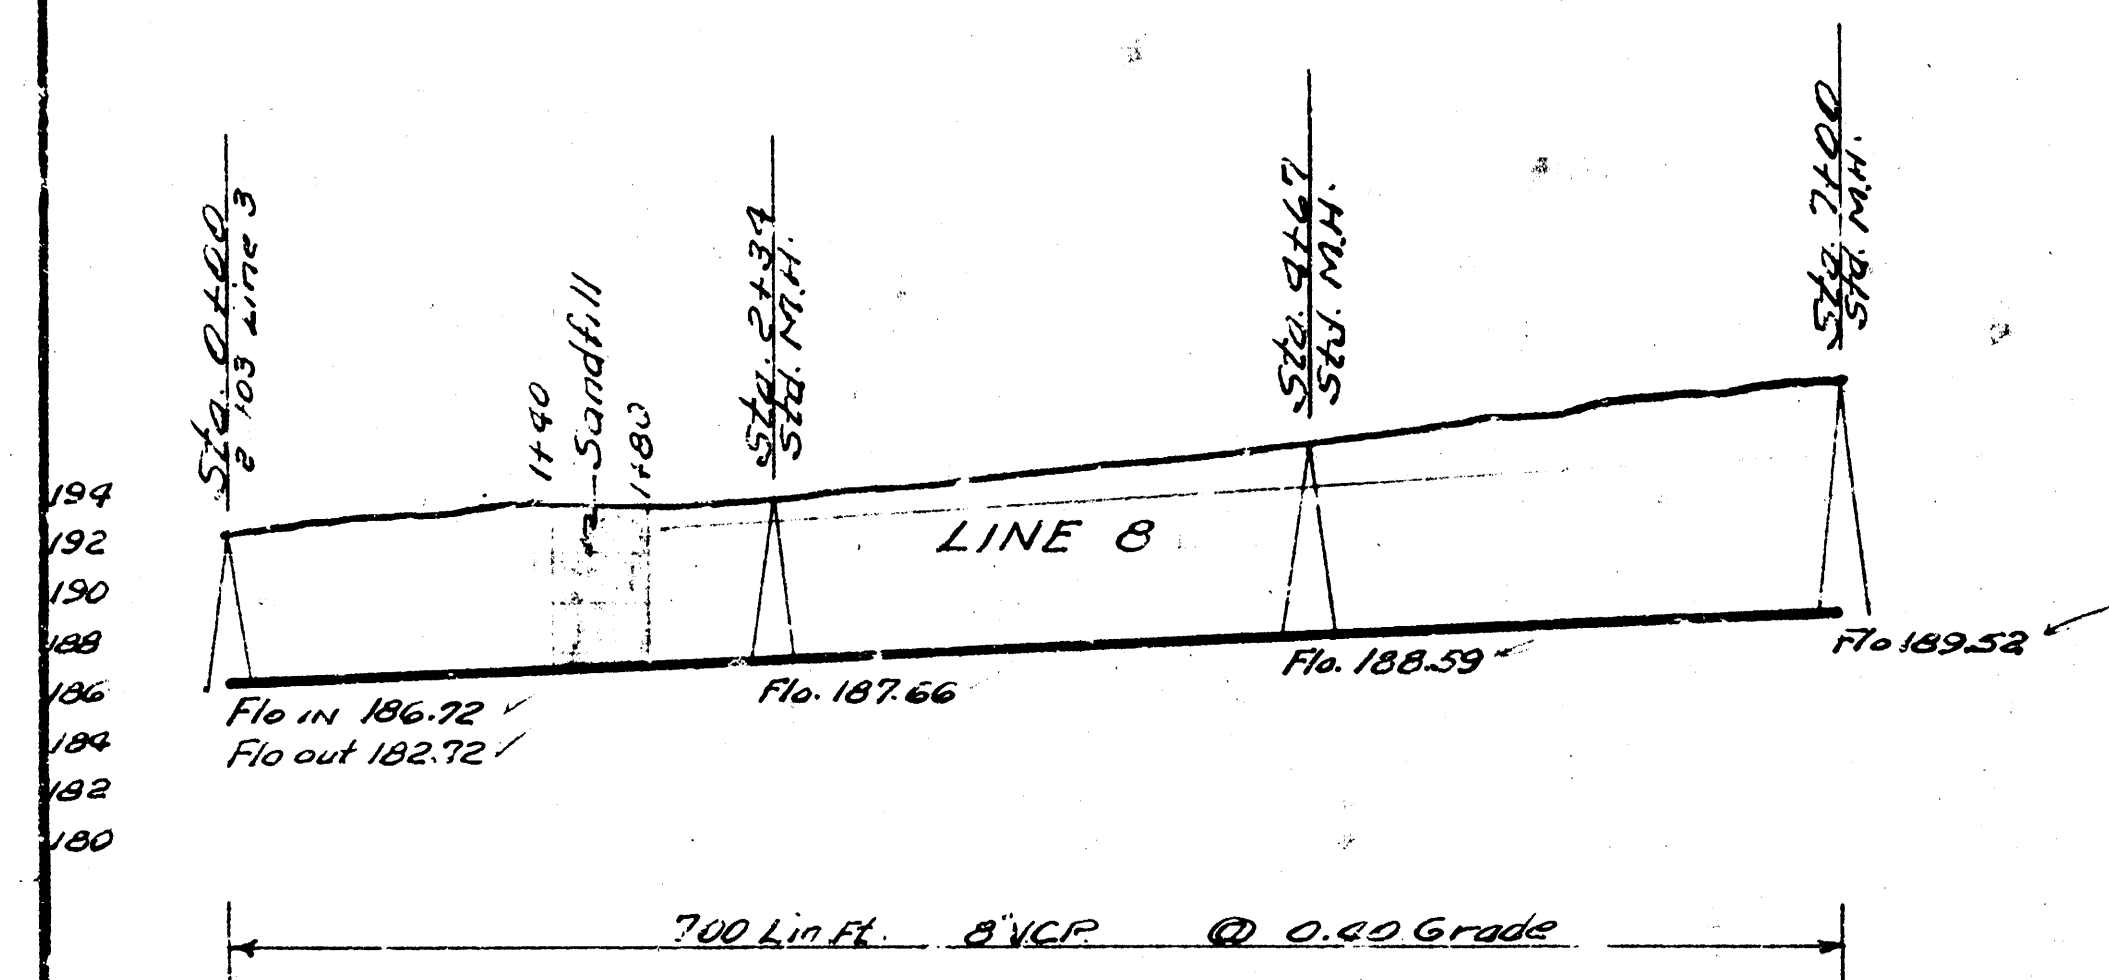

11-11-54
M. J. Smith
Checked by
C. J. Smith

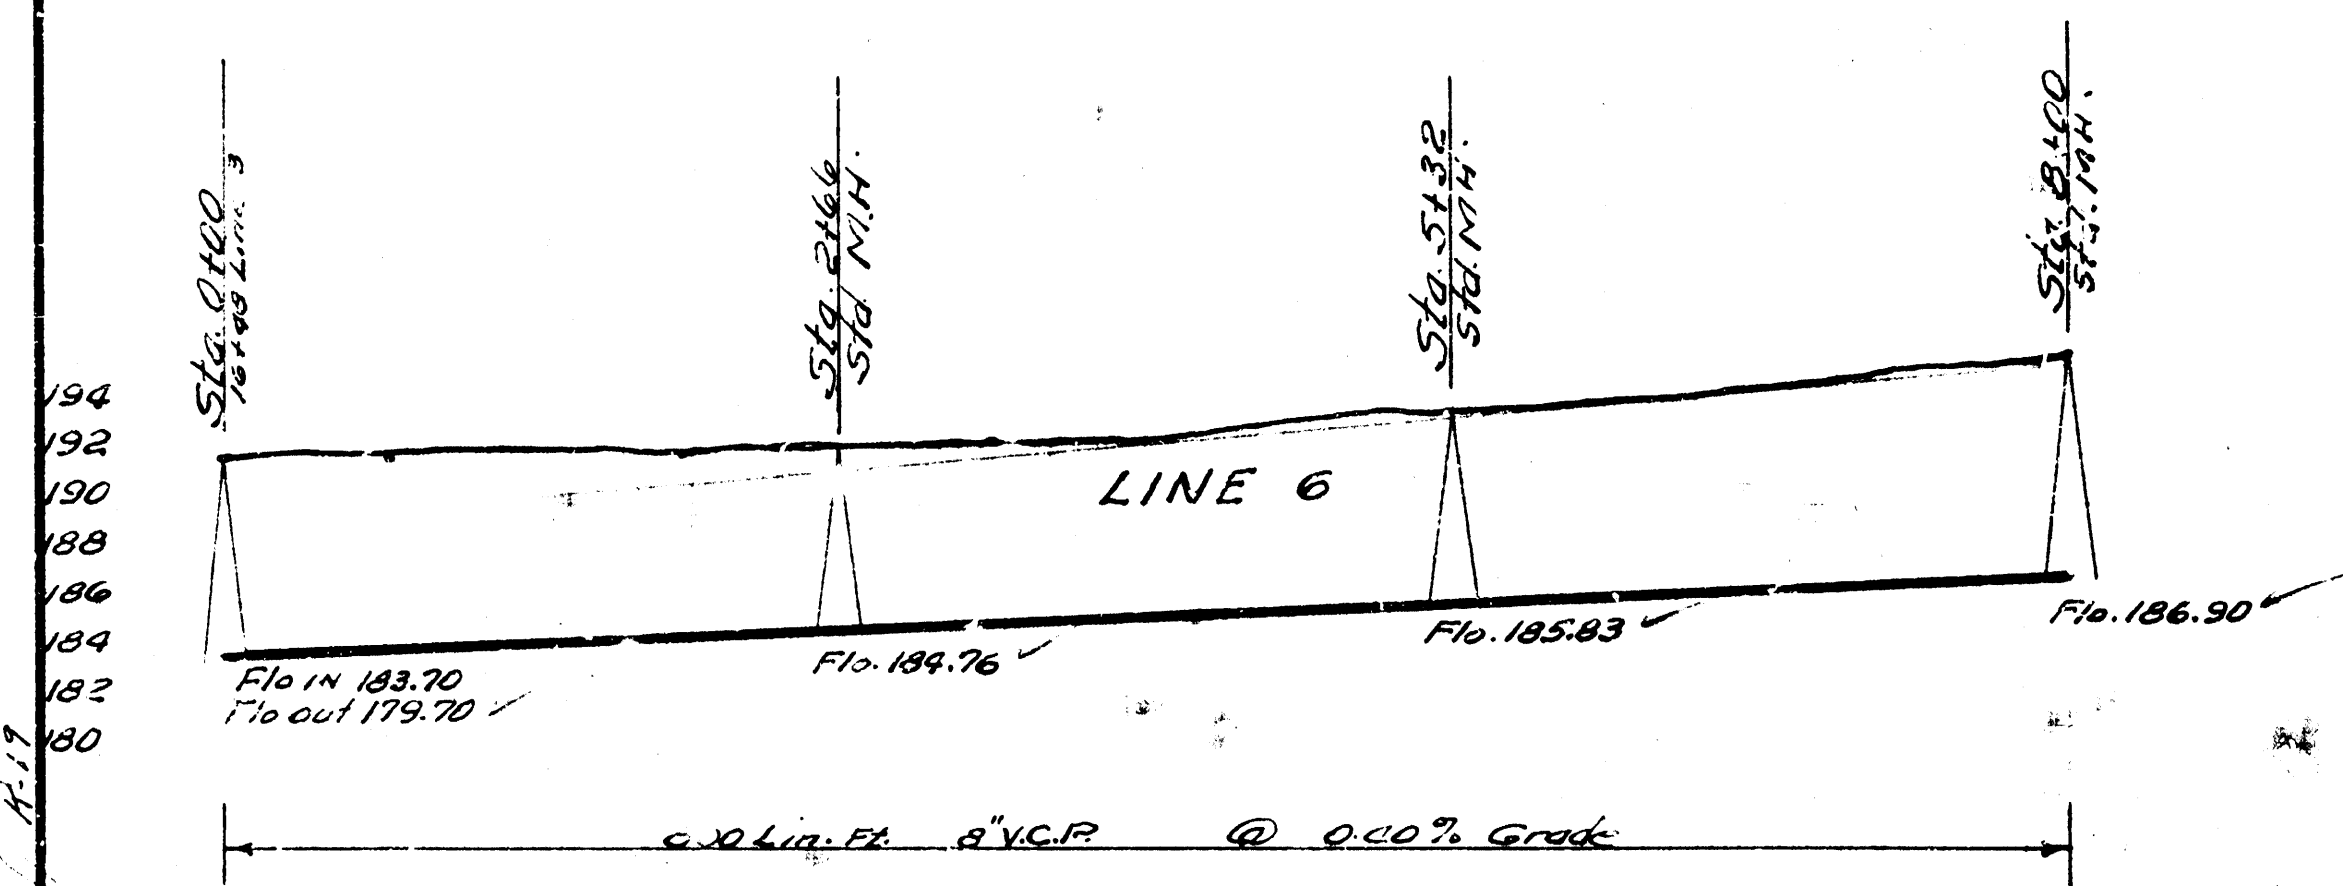

LATI SUBMAIN S-A WIS.
CITY OF WICHITA KANSAS
B.E. SMITH CITY ENGINEER
C-24-83