



Date
 Plan by
 Checked by
 Book No

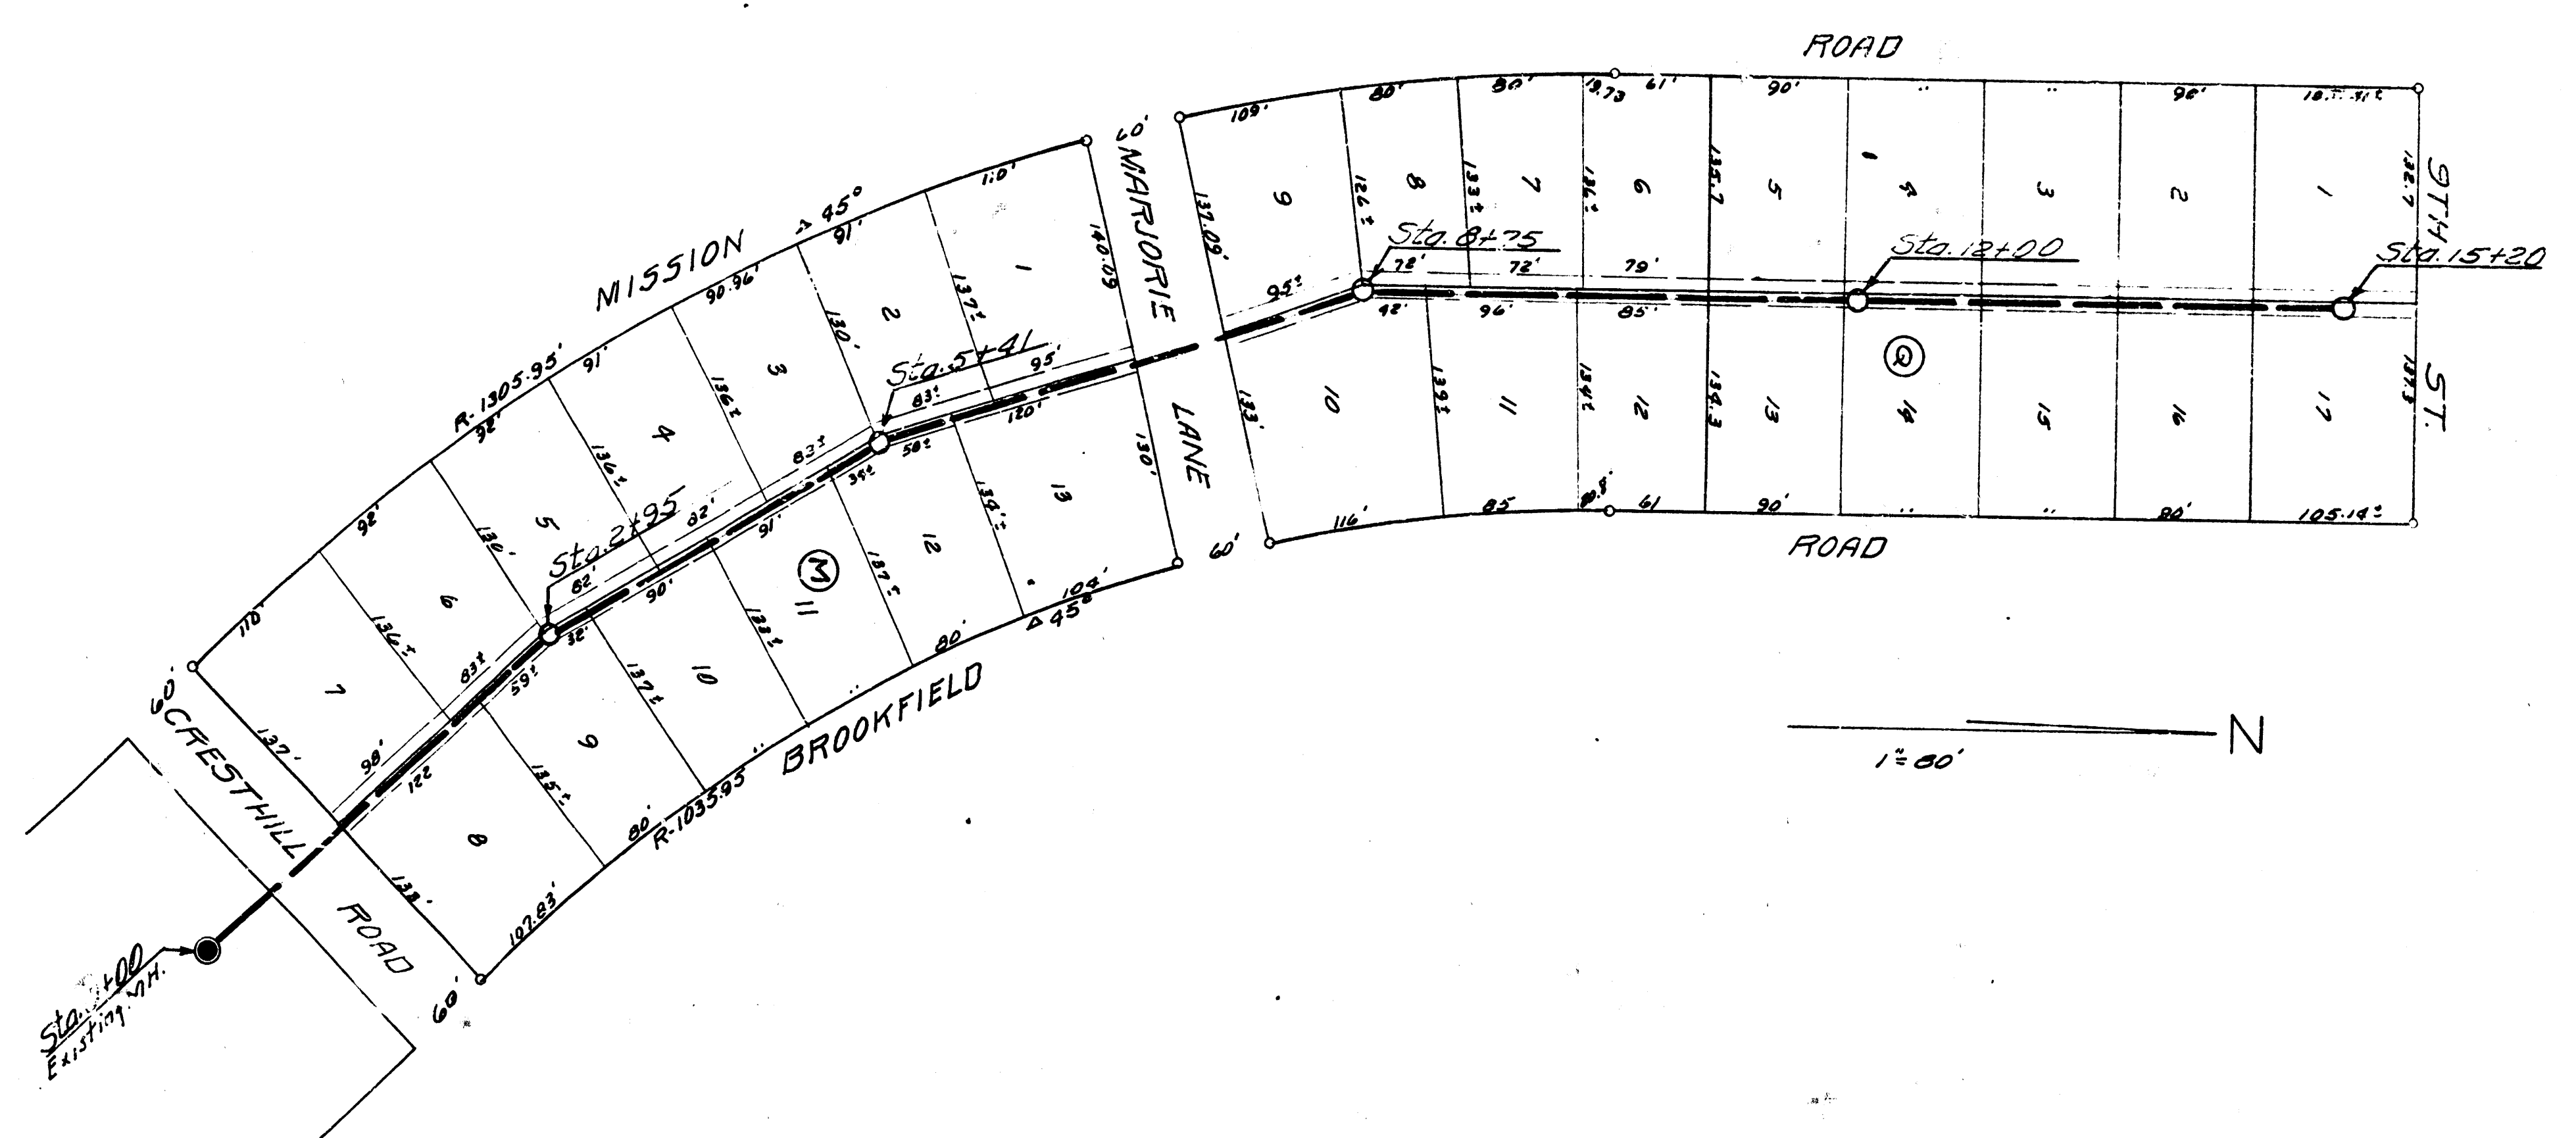

B.M. 100.97 Bolt 35 Tel. Pole
 No side Central bet Rutland & Armour.

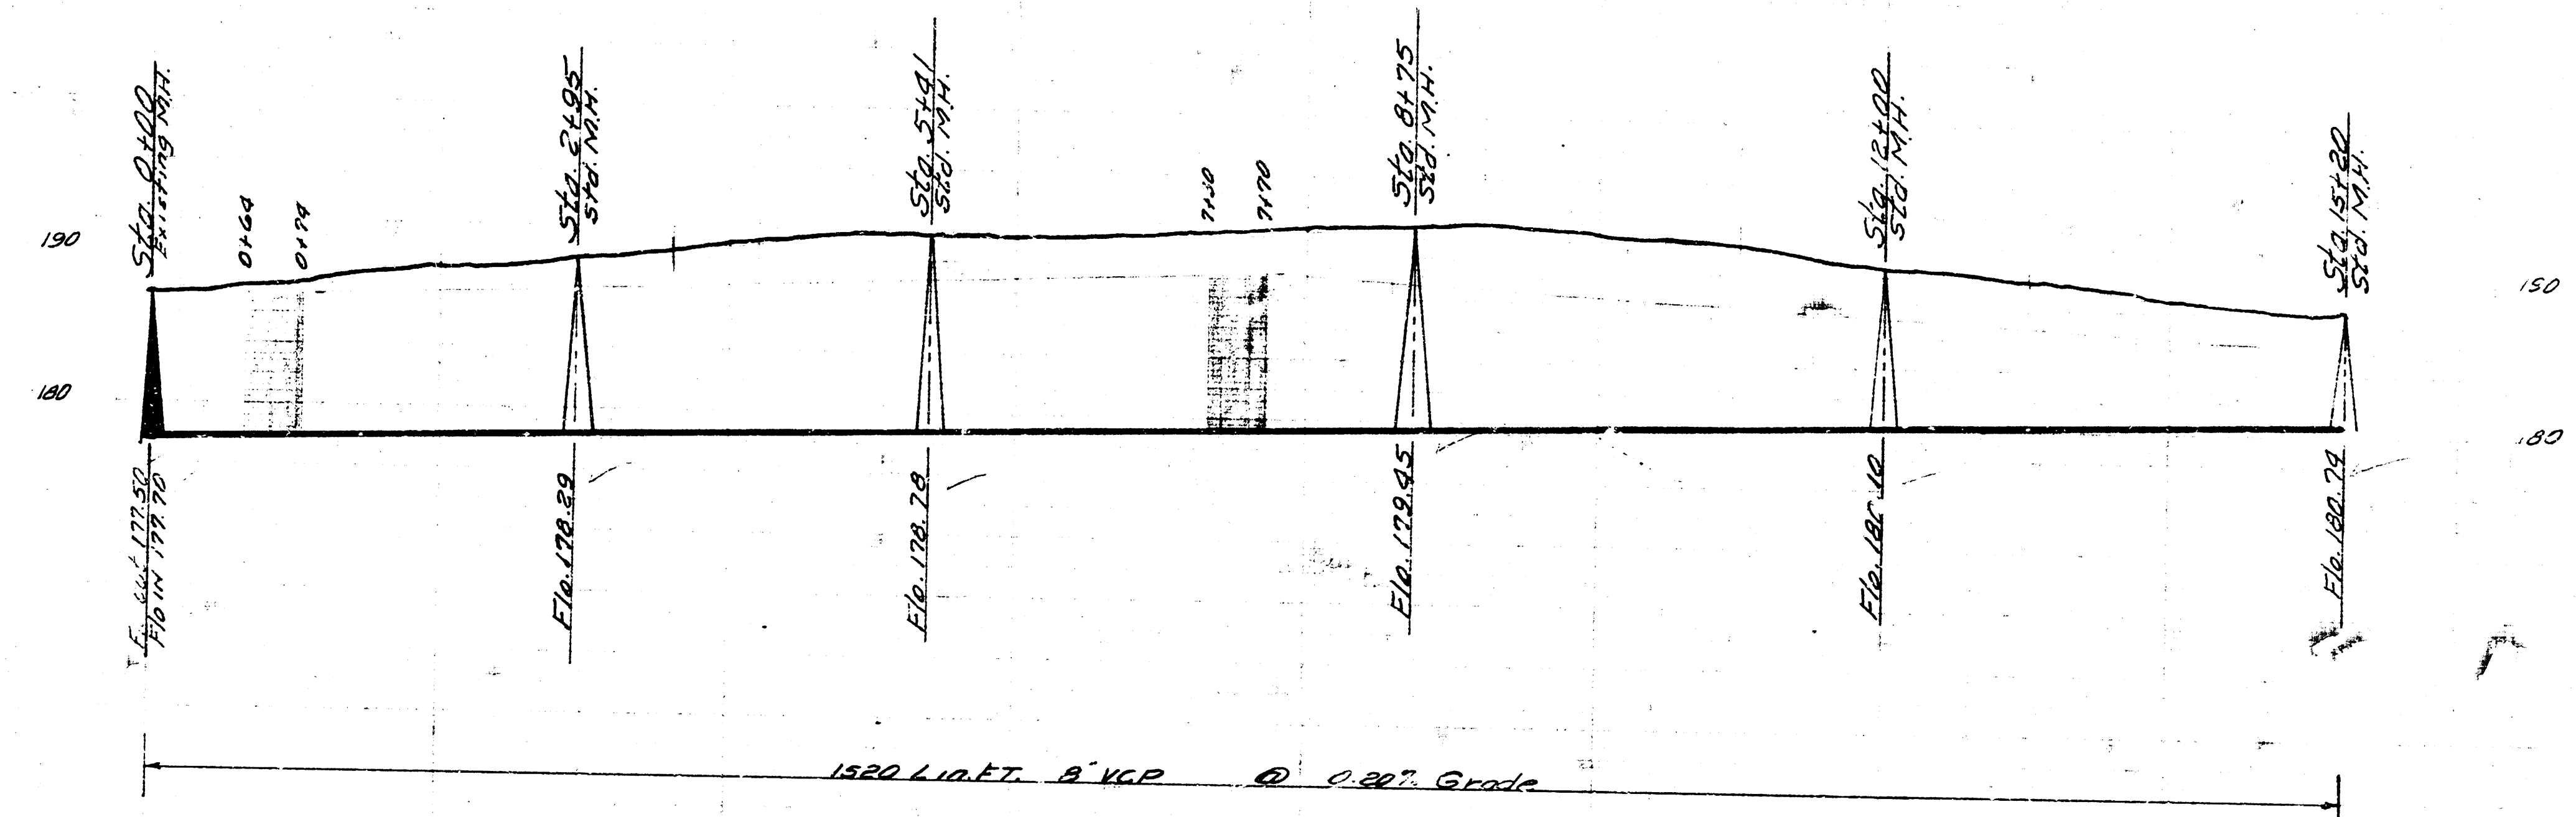

147.2 SUBMAIN 5A WIS
 CITY OF WICHITA KANSAS
 BESMITH CITY ENGINEER
 Proj No. C-25-B