



Survey By: Keweler
 Plan By: T. Deney
 Checked By: [blank]
 Date: Jan. 1956

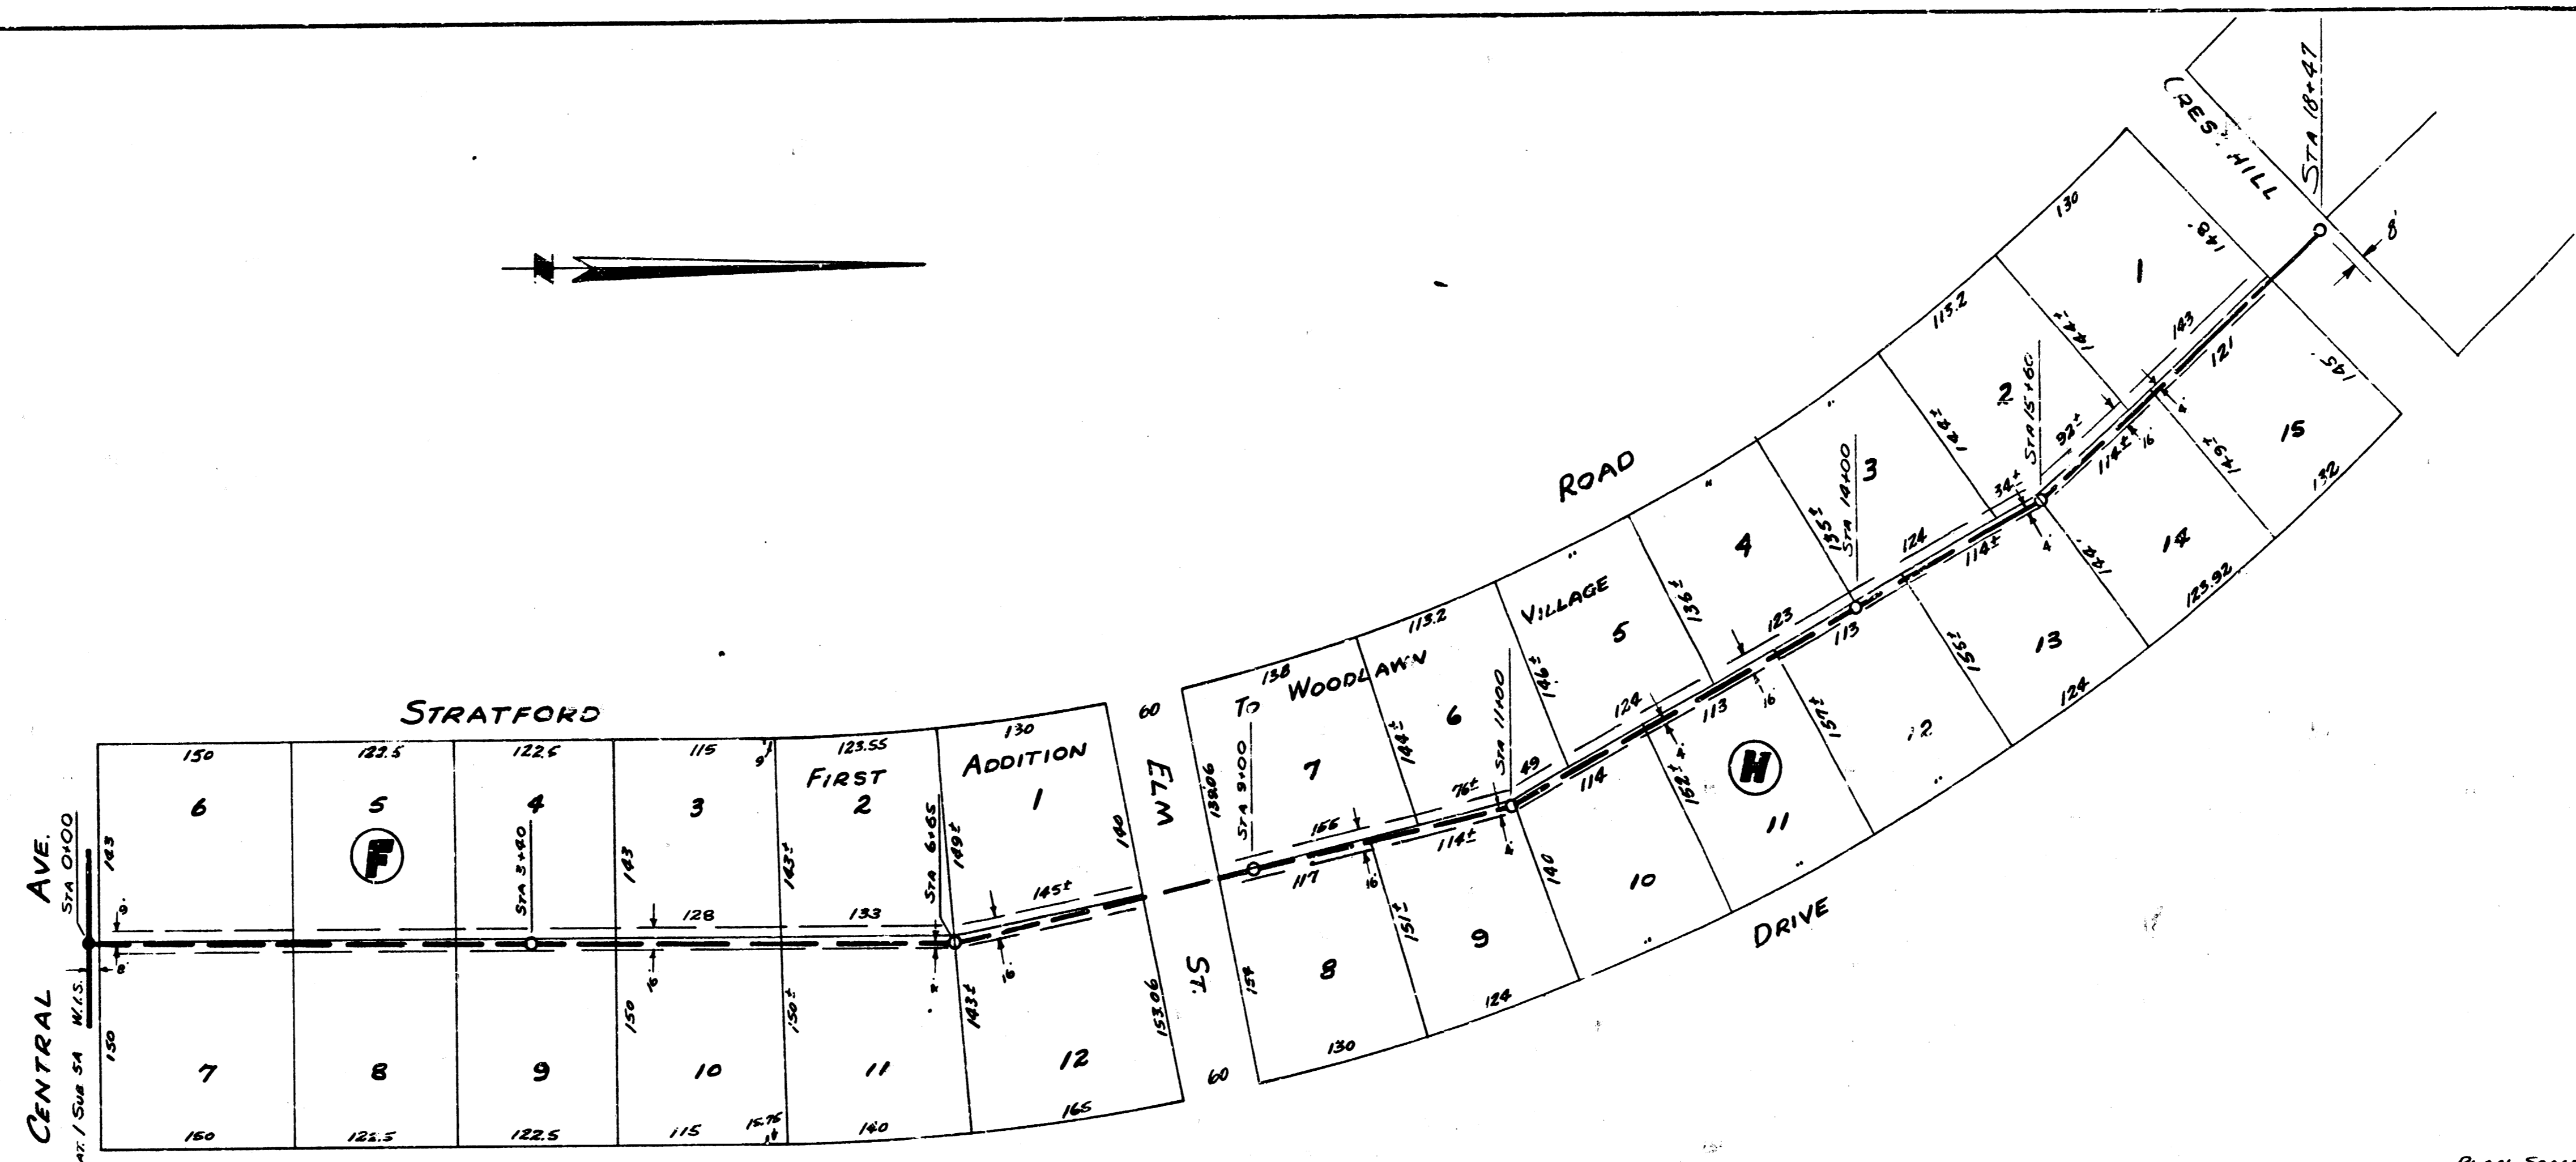

B.M. 193.23 Head 80' Spike SW Side R.P. S.M. Co. Woodlawn + Central

PLAN SCALE 1"=80'
 PROFILE SCALE 1"=8' HOR. 1"=4' VERTICAL

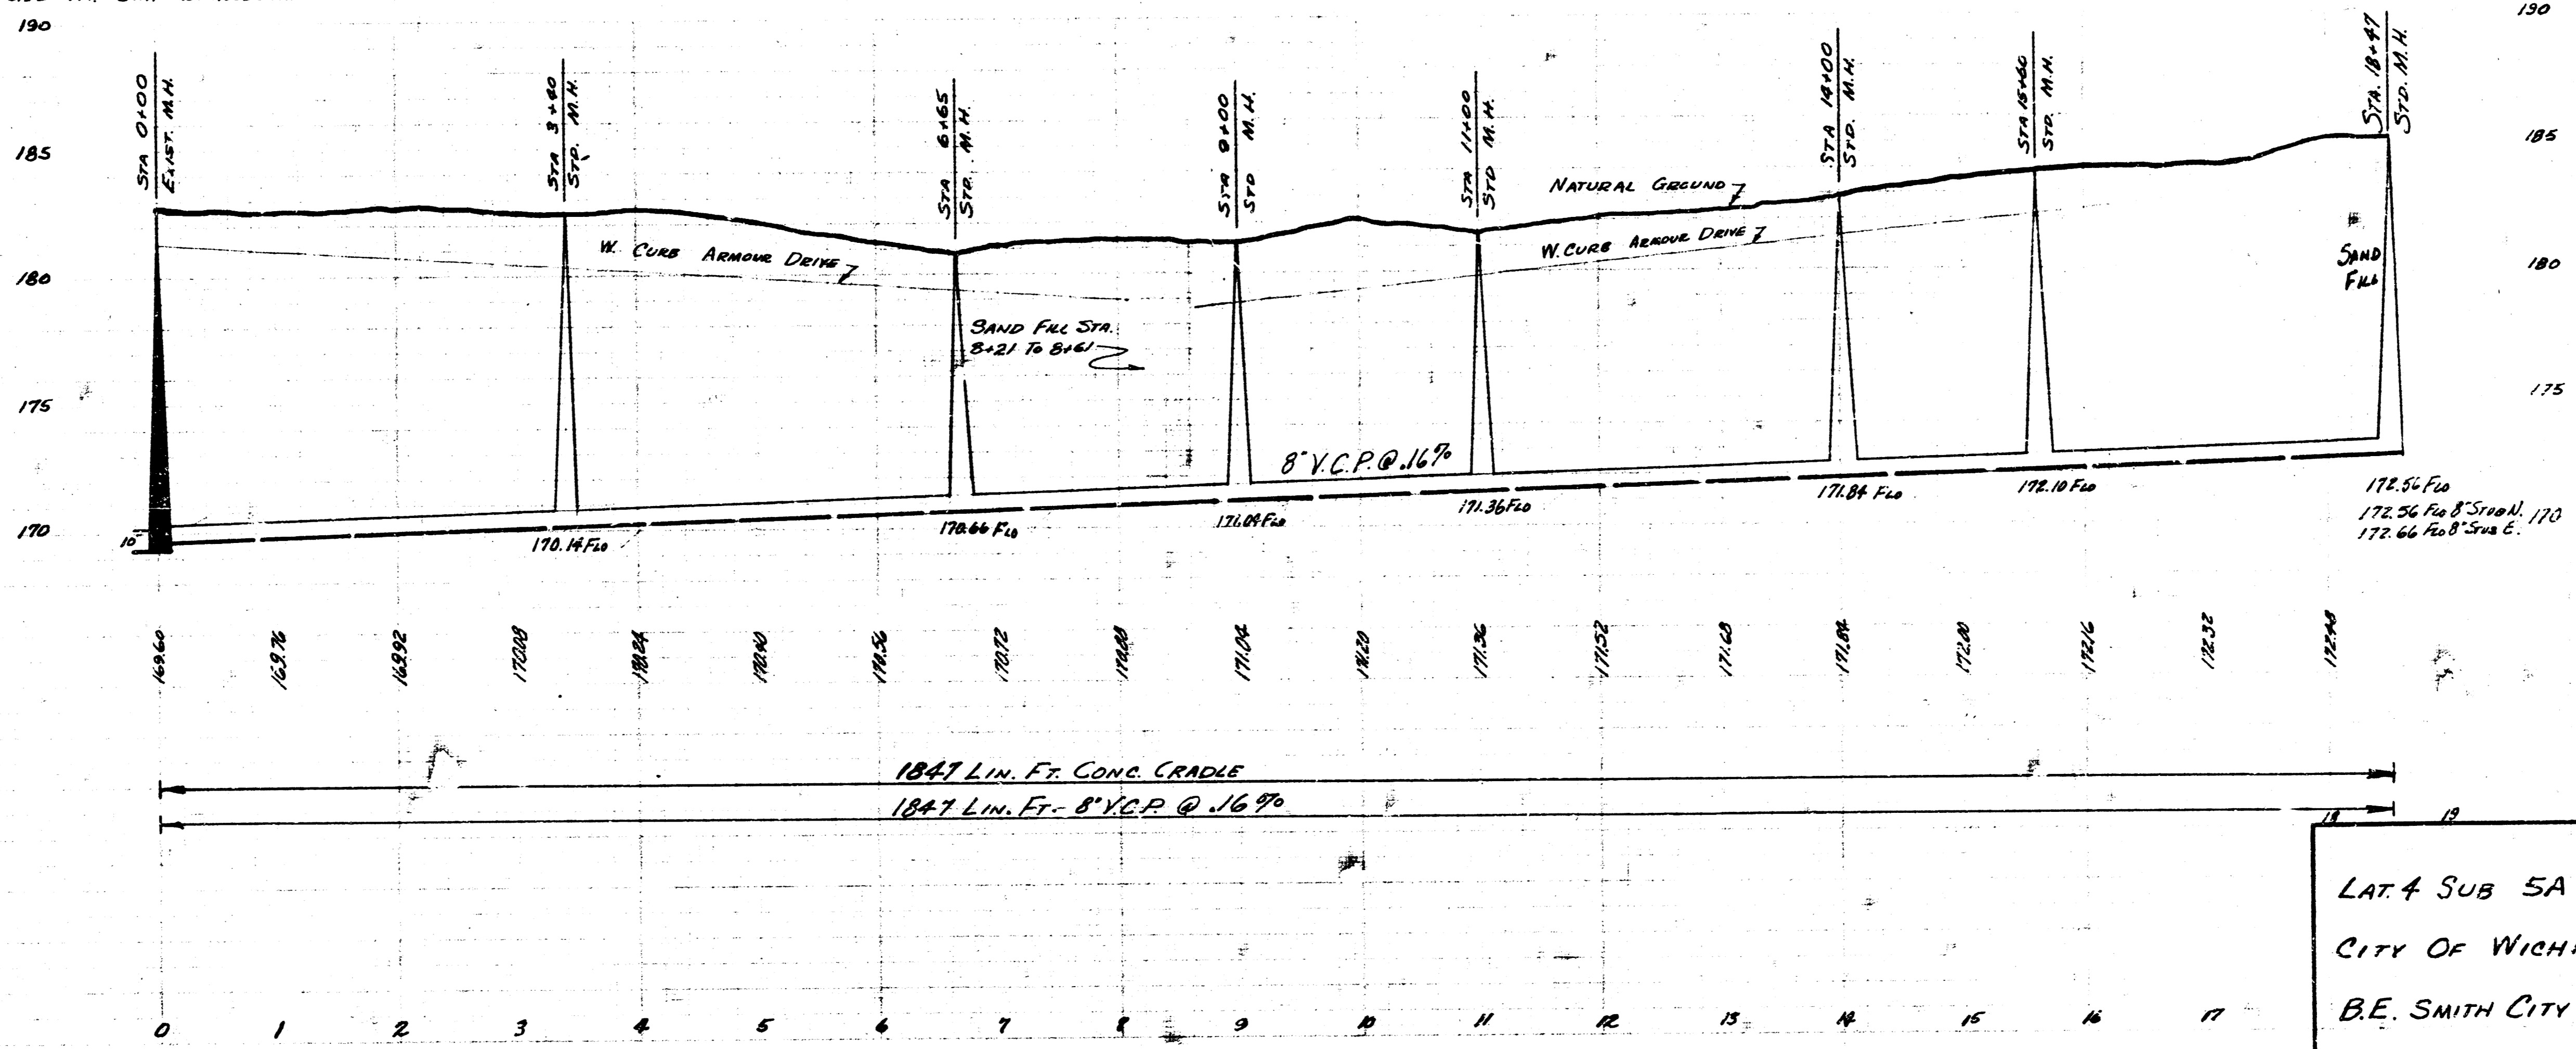

LAT. 4 SUB SA W. I. S.
 CITY OF WICHITA KANSAS
 B.E. SMITH CITY ENGINEER
 June 1956 PROJ. No. C-25-76