
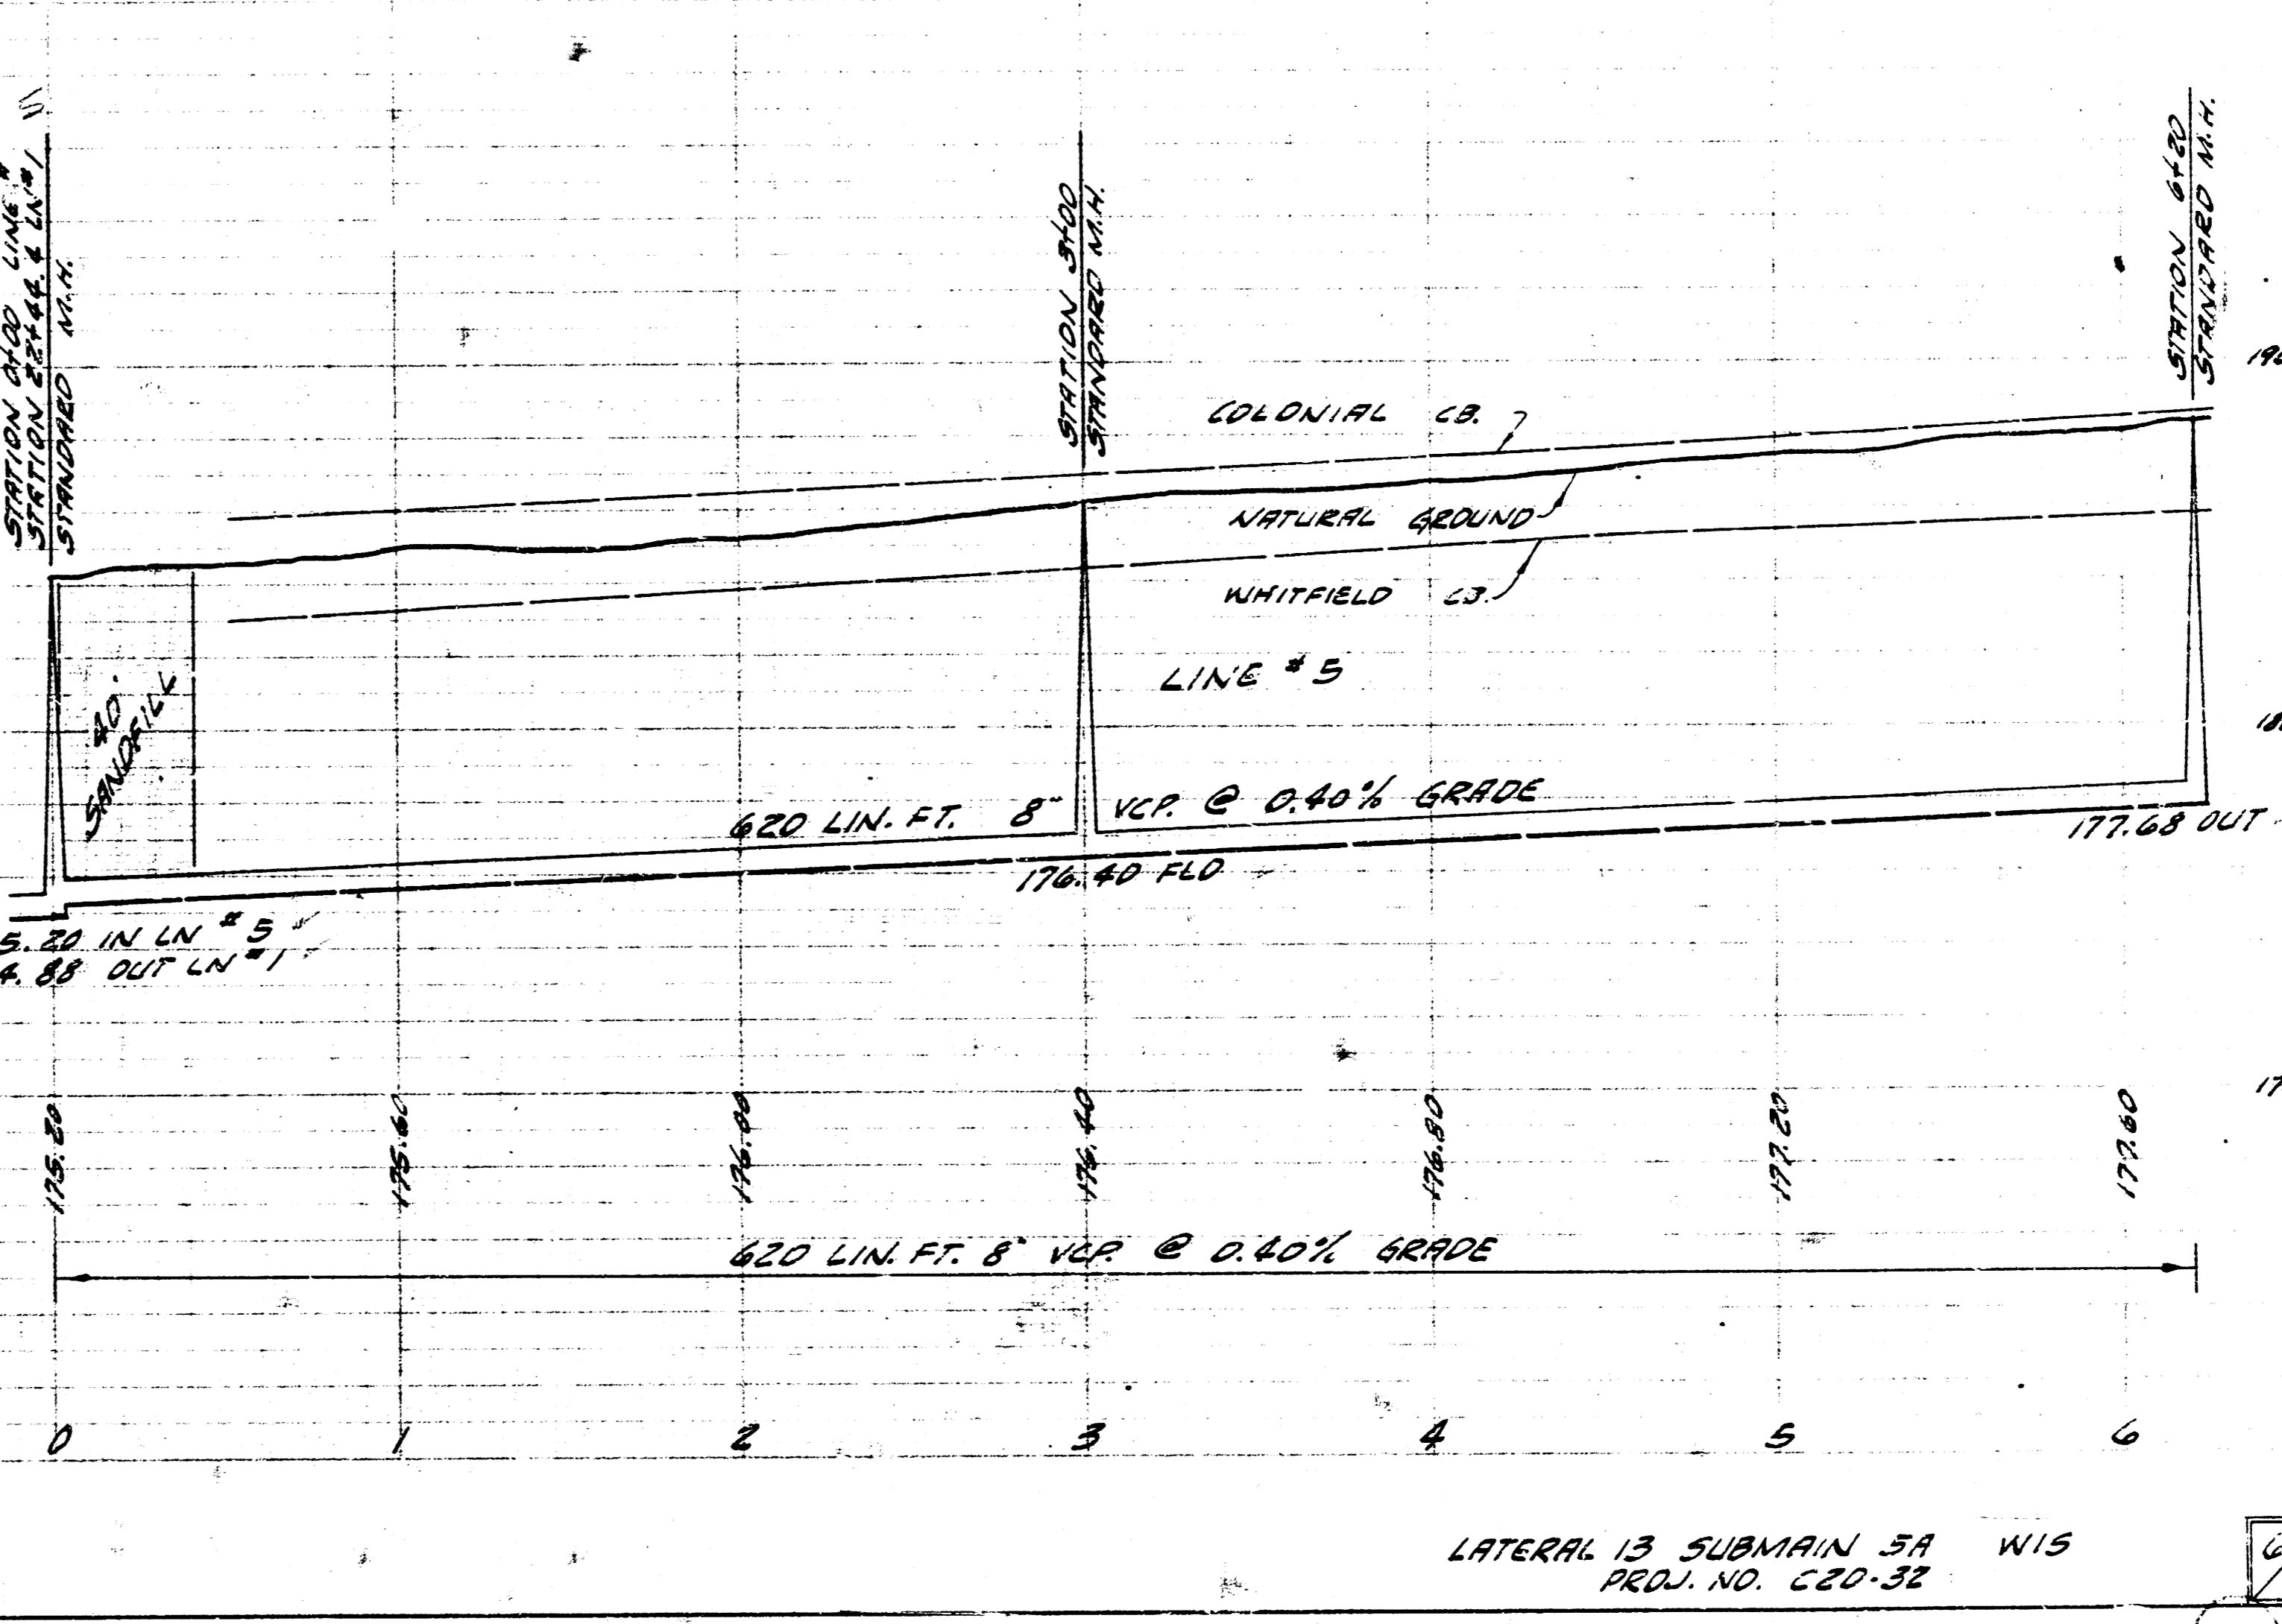


PLAN SCALE 1" = 40'
 PROFILE SCALE 1" = 40' HOR., 1" = 4' VERTICAL

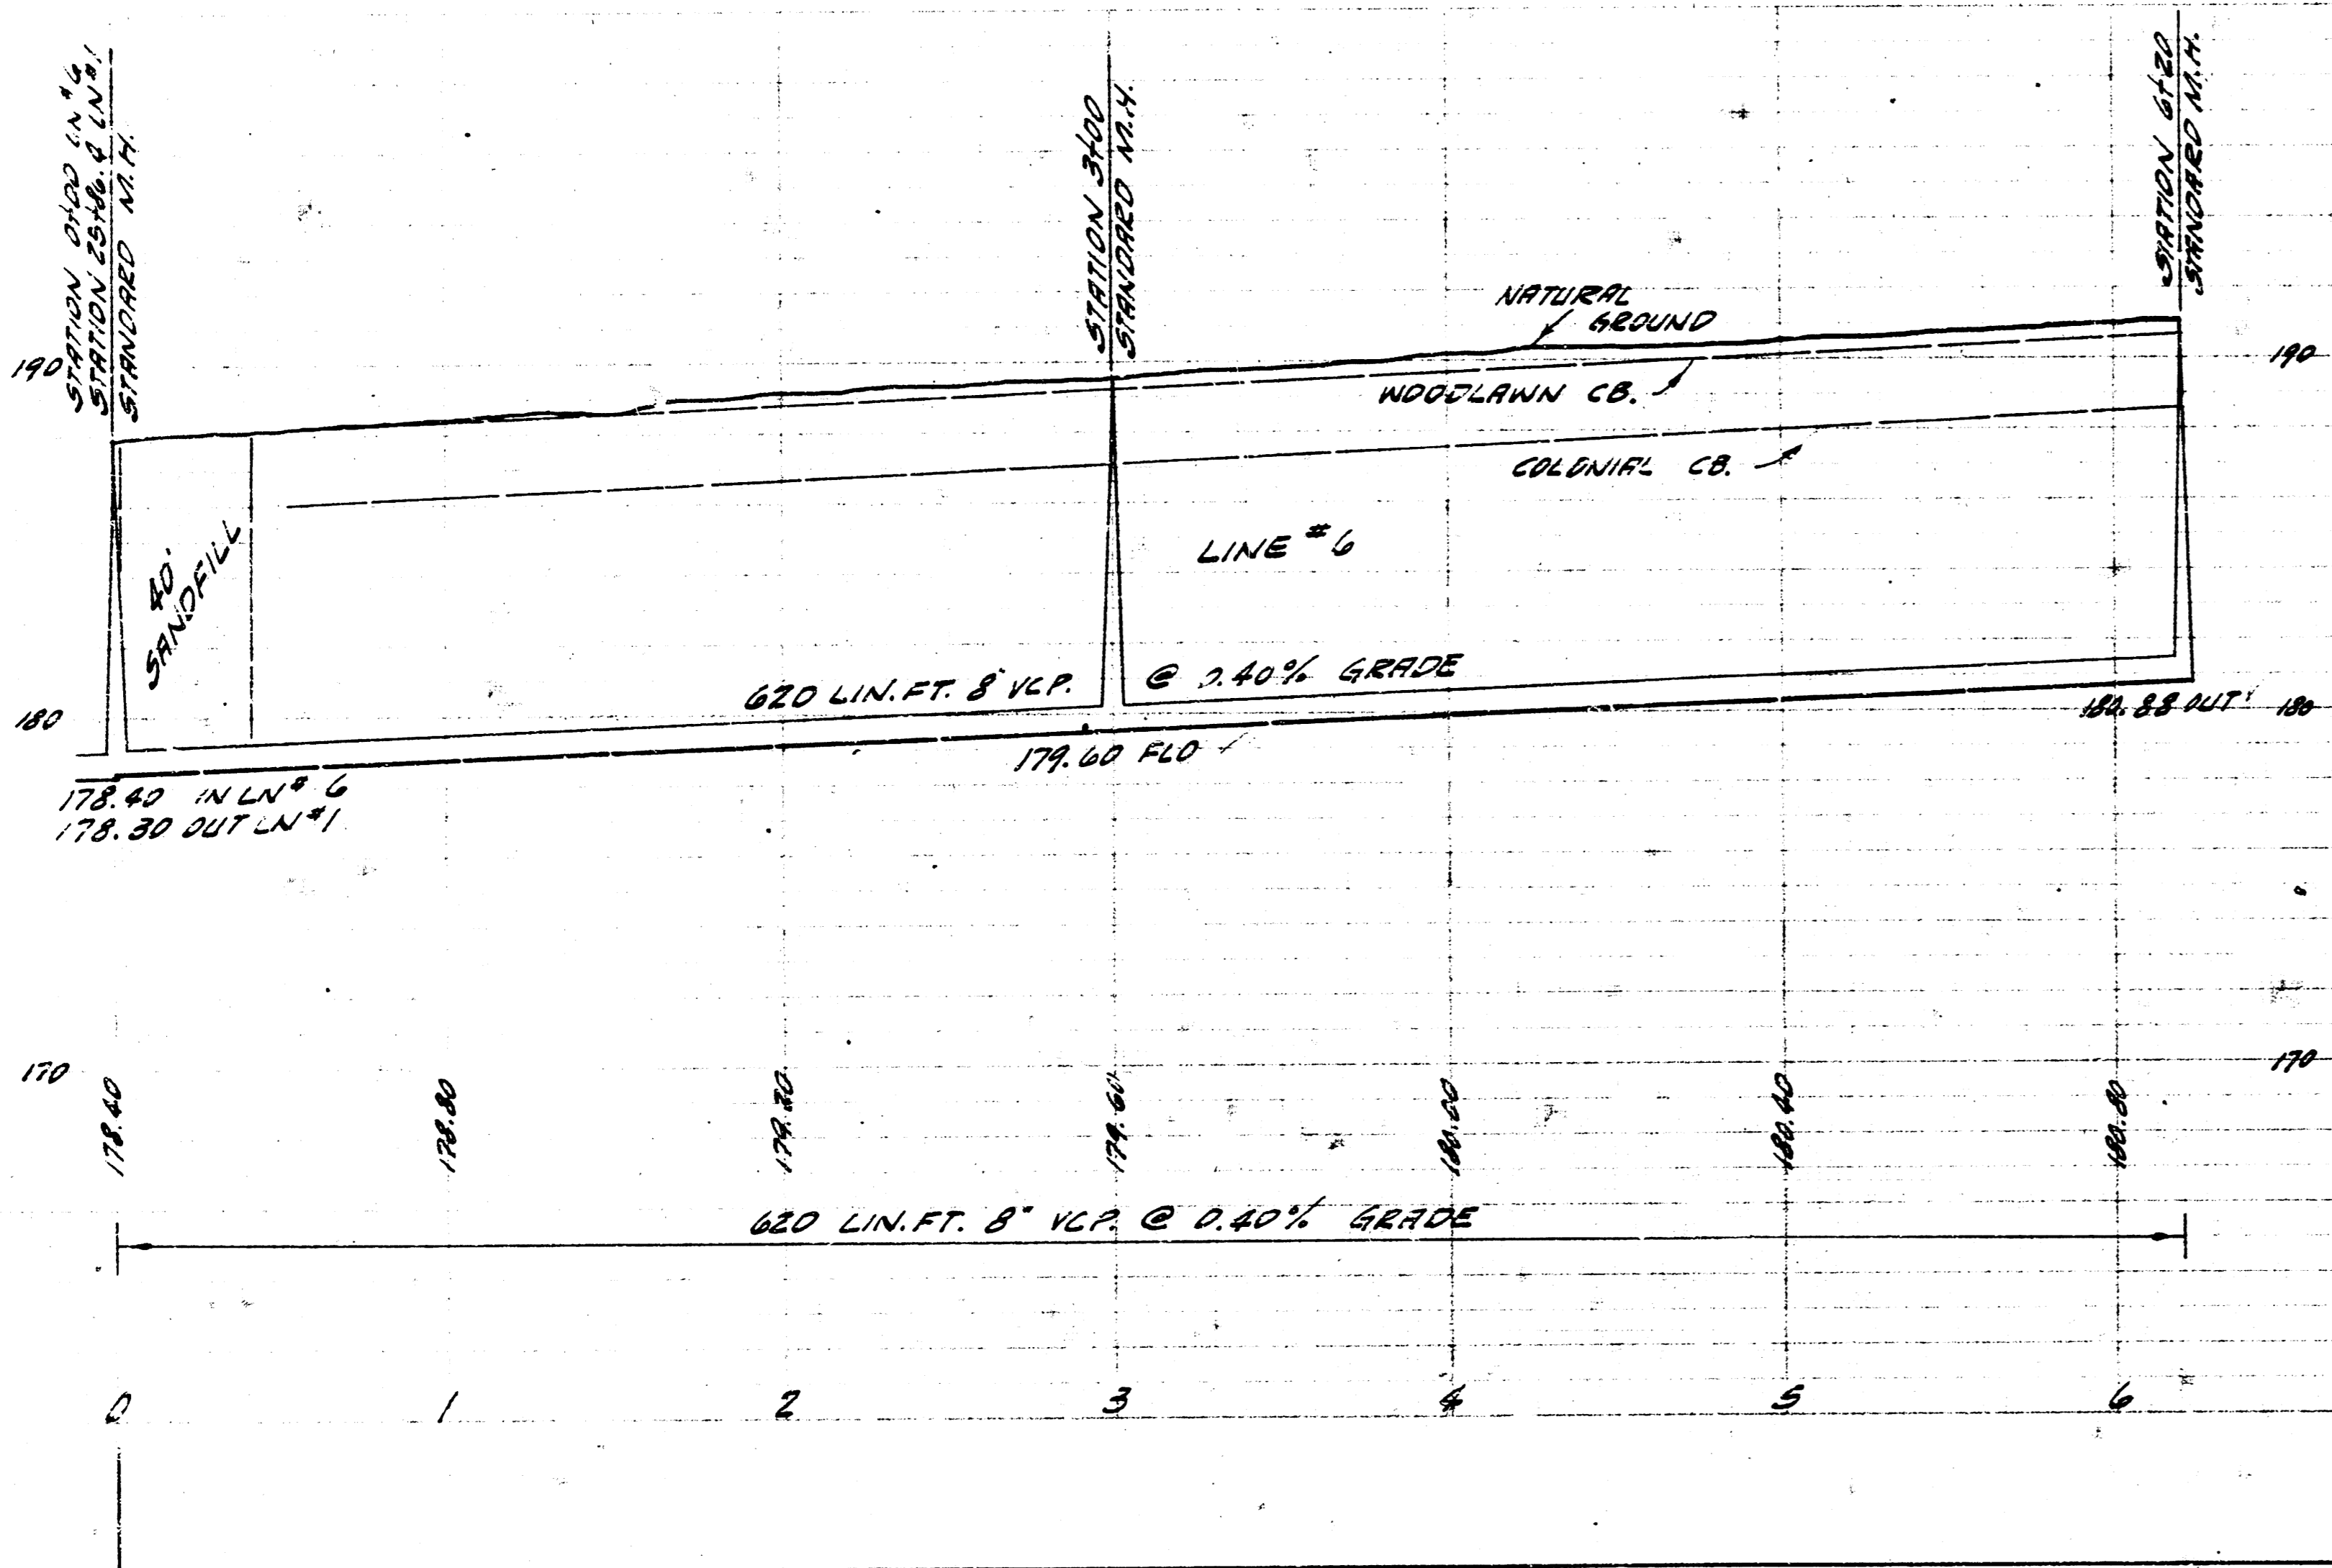

LATERAL 13 SUBMAIN 3A W15
 PROJ. NO. C20-32