


3. M. 163.31 S. rim M.H. Sta. 0-73
 B. M. 173.29 "X" in Ritchie top S. cb
 Rockwood & E. Armour Dr.
 B. M. 59.03 R.R. Spk. NS Bell Pole NE
 cor. E. Hand & Douglas.


NOTE TO CONTRACTOR:

Call Larry Koester
 at K.G.E. A.M. - 1111
 Ext. 335 before starting
 construction.



Survey by D.A.C. BK No. 01887
 Plan by J.W.
 Checked by J.W. Date

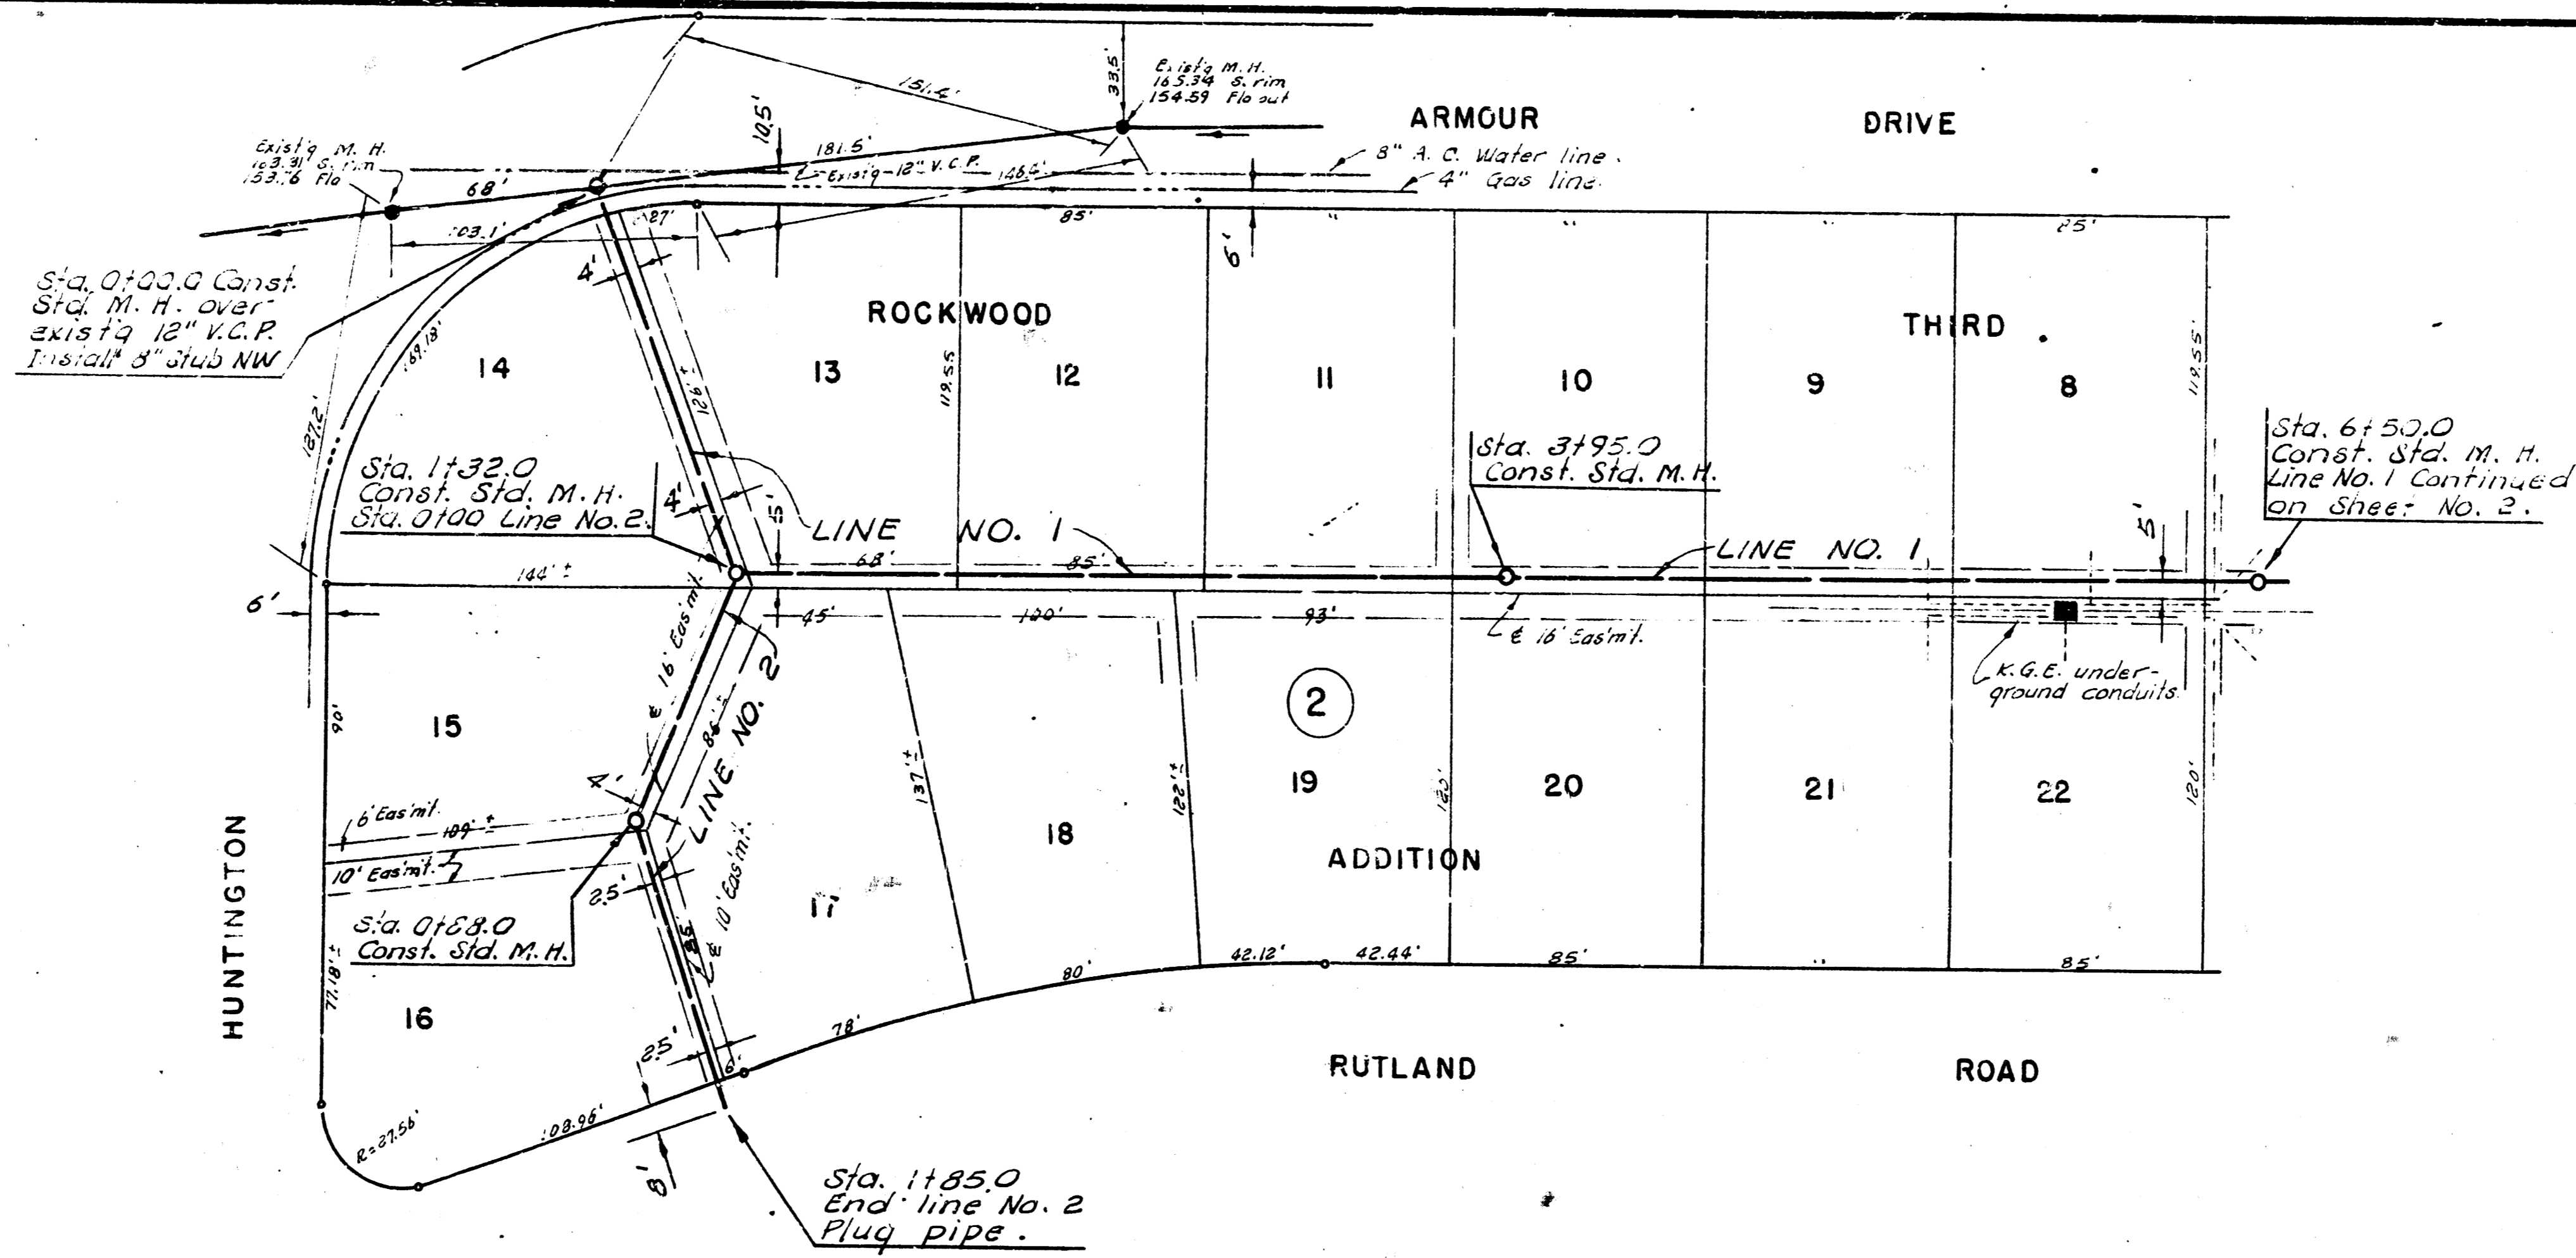

Plan Scale 1" = 40' hor.
 Profile Scale 1" = 40' Vert.

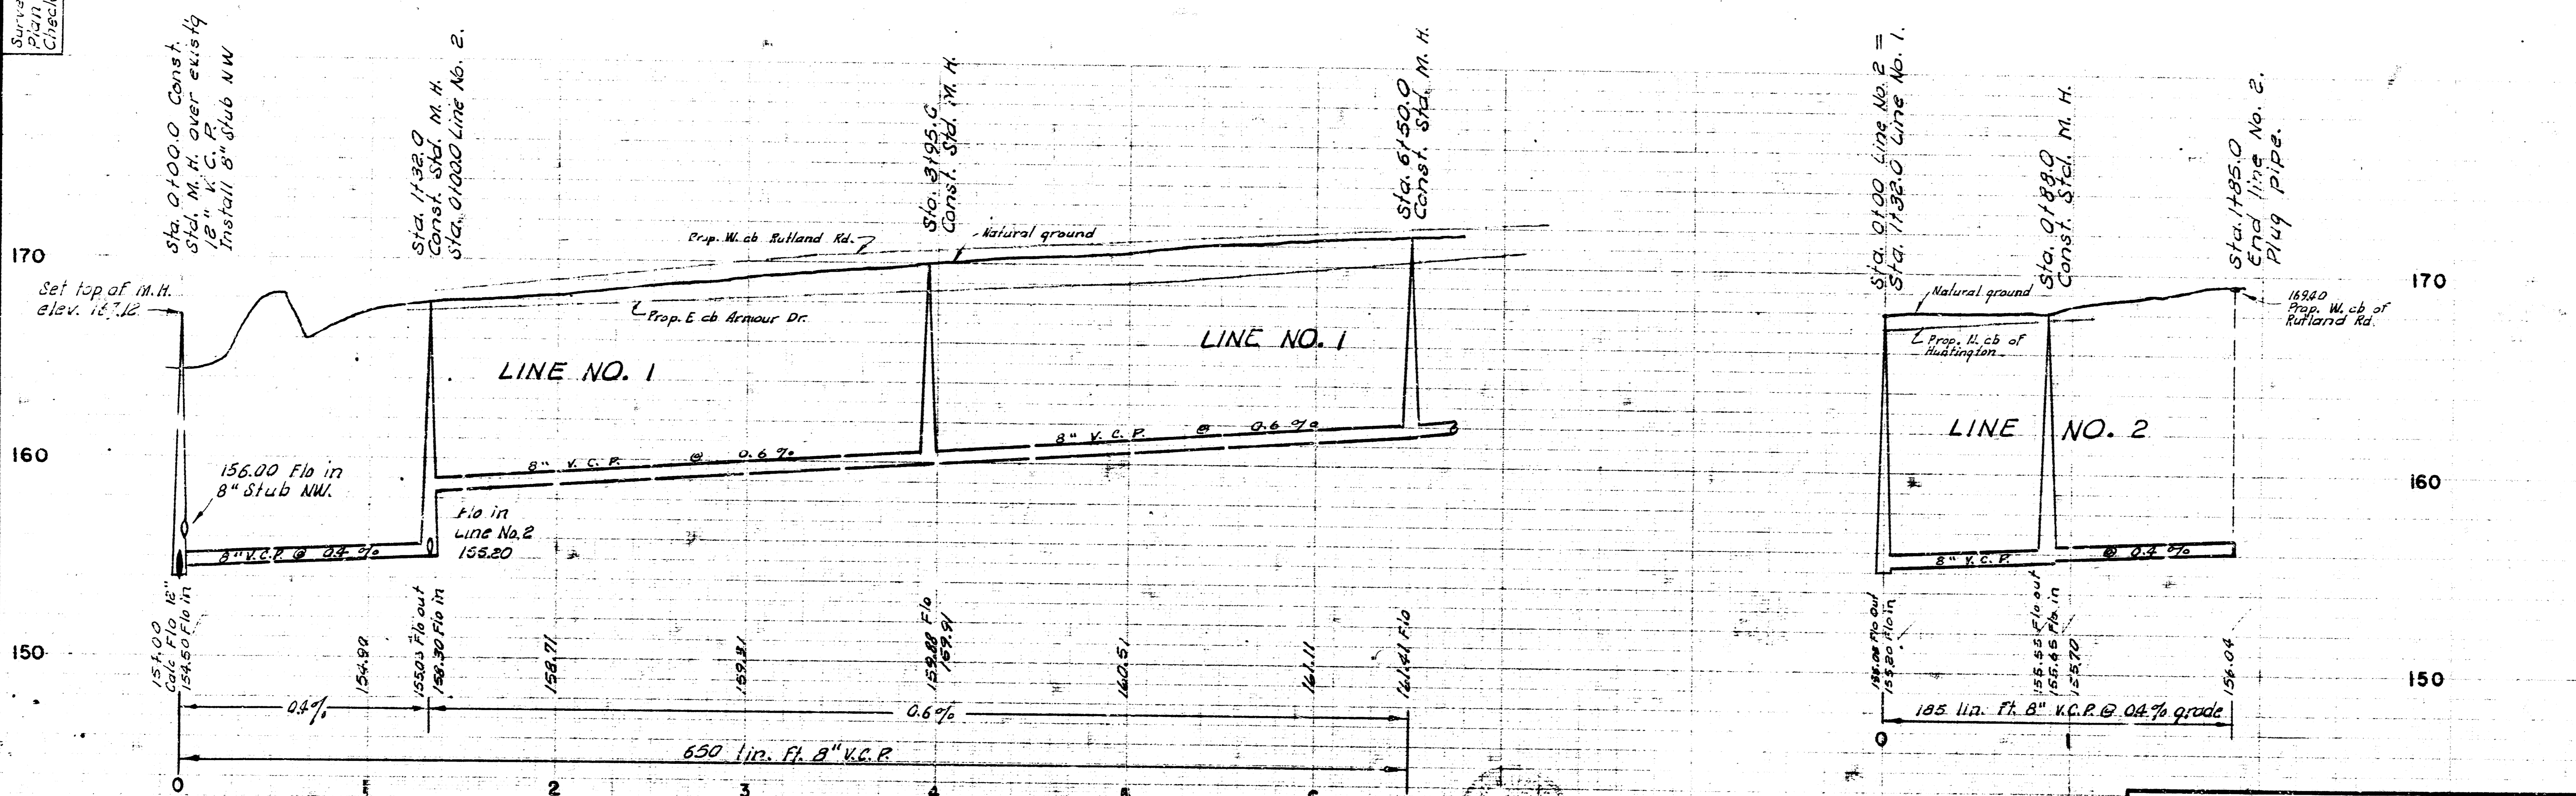

LAT. 24, SUBMAIN 5A, W. I. S.
 CITY OF WICHITA, KANSAS
 B. E. SMITH CITY ENGINEER
 JULY 1964 PROJECT NO. C24-19
 SHEET NO. 1 OF 2

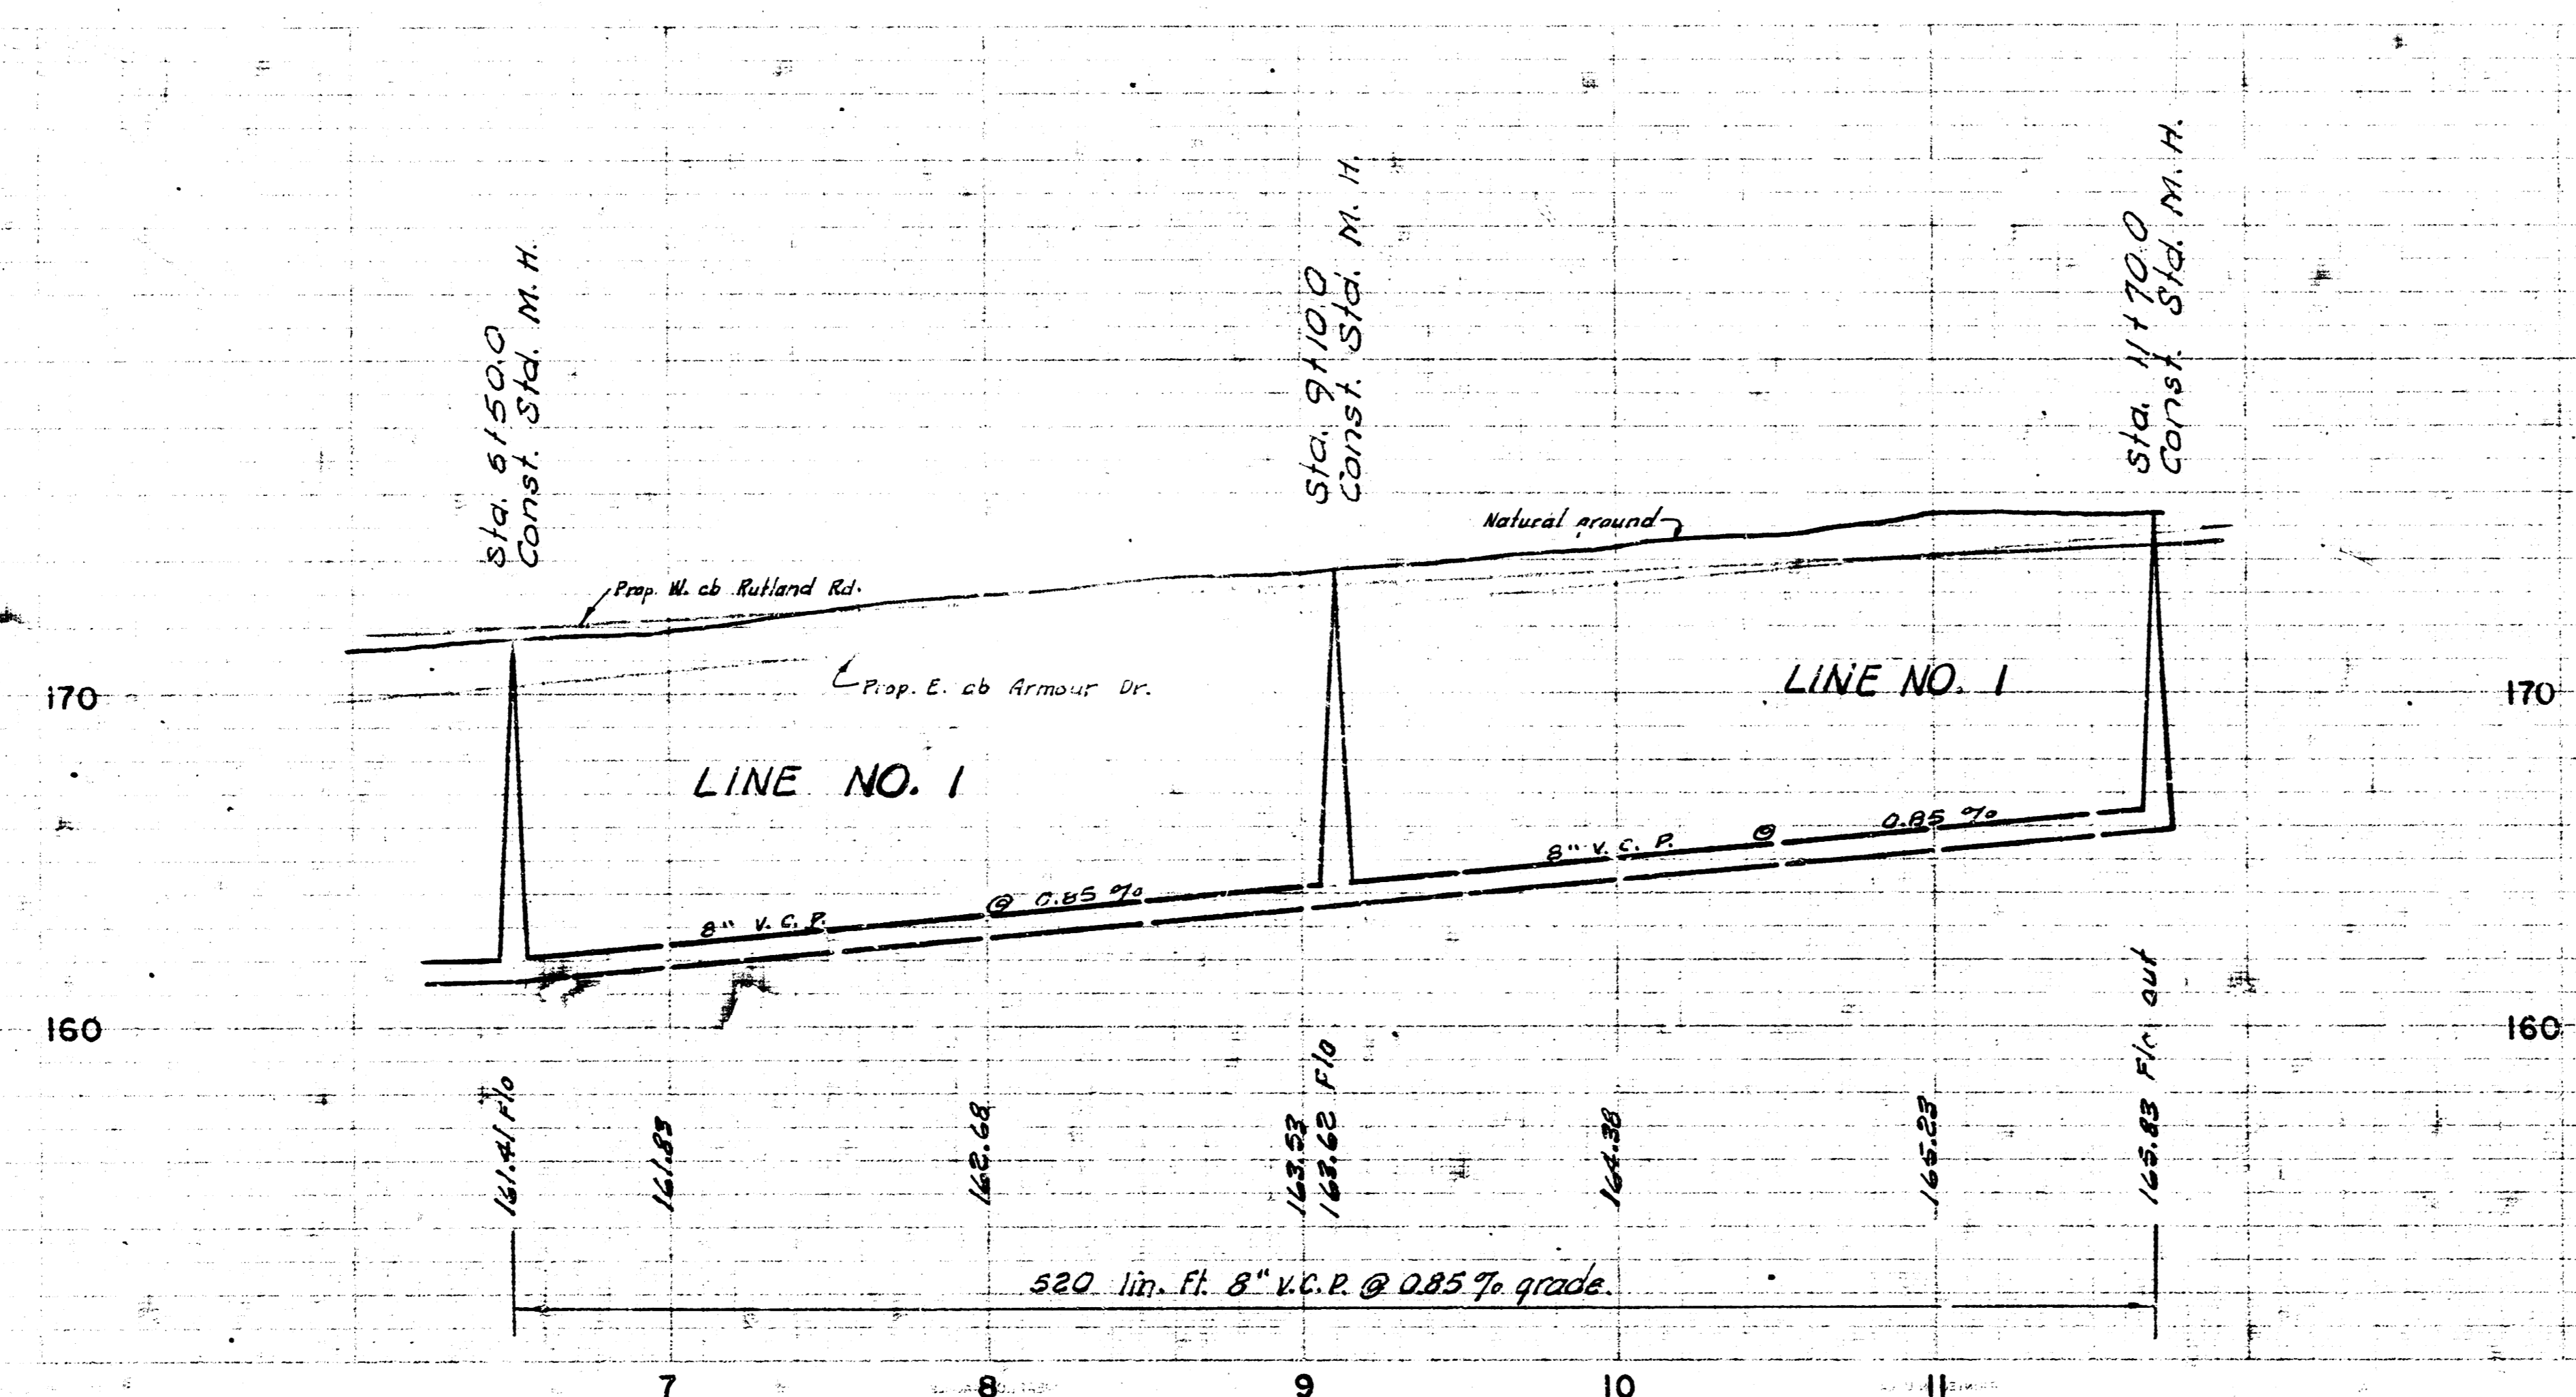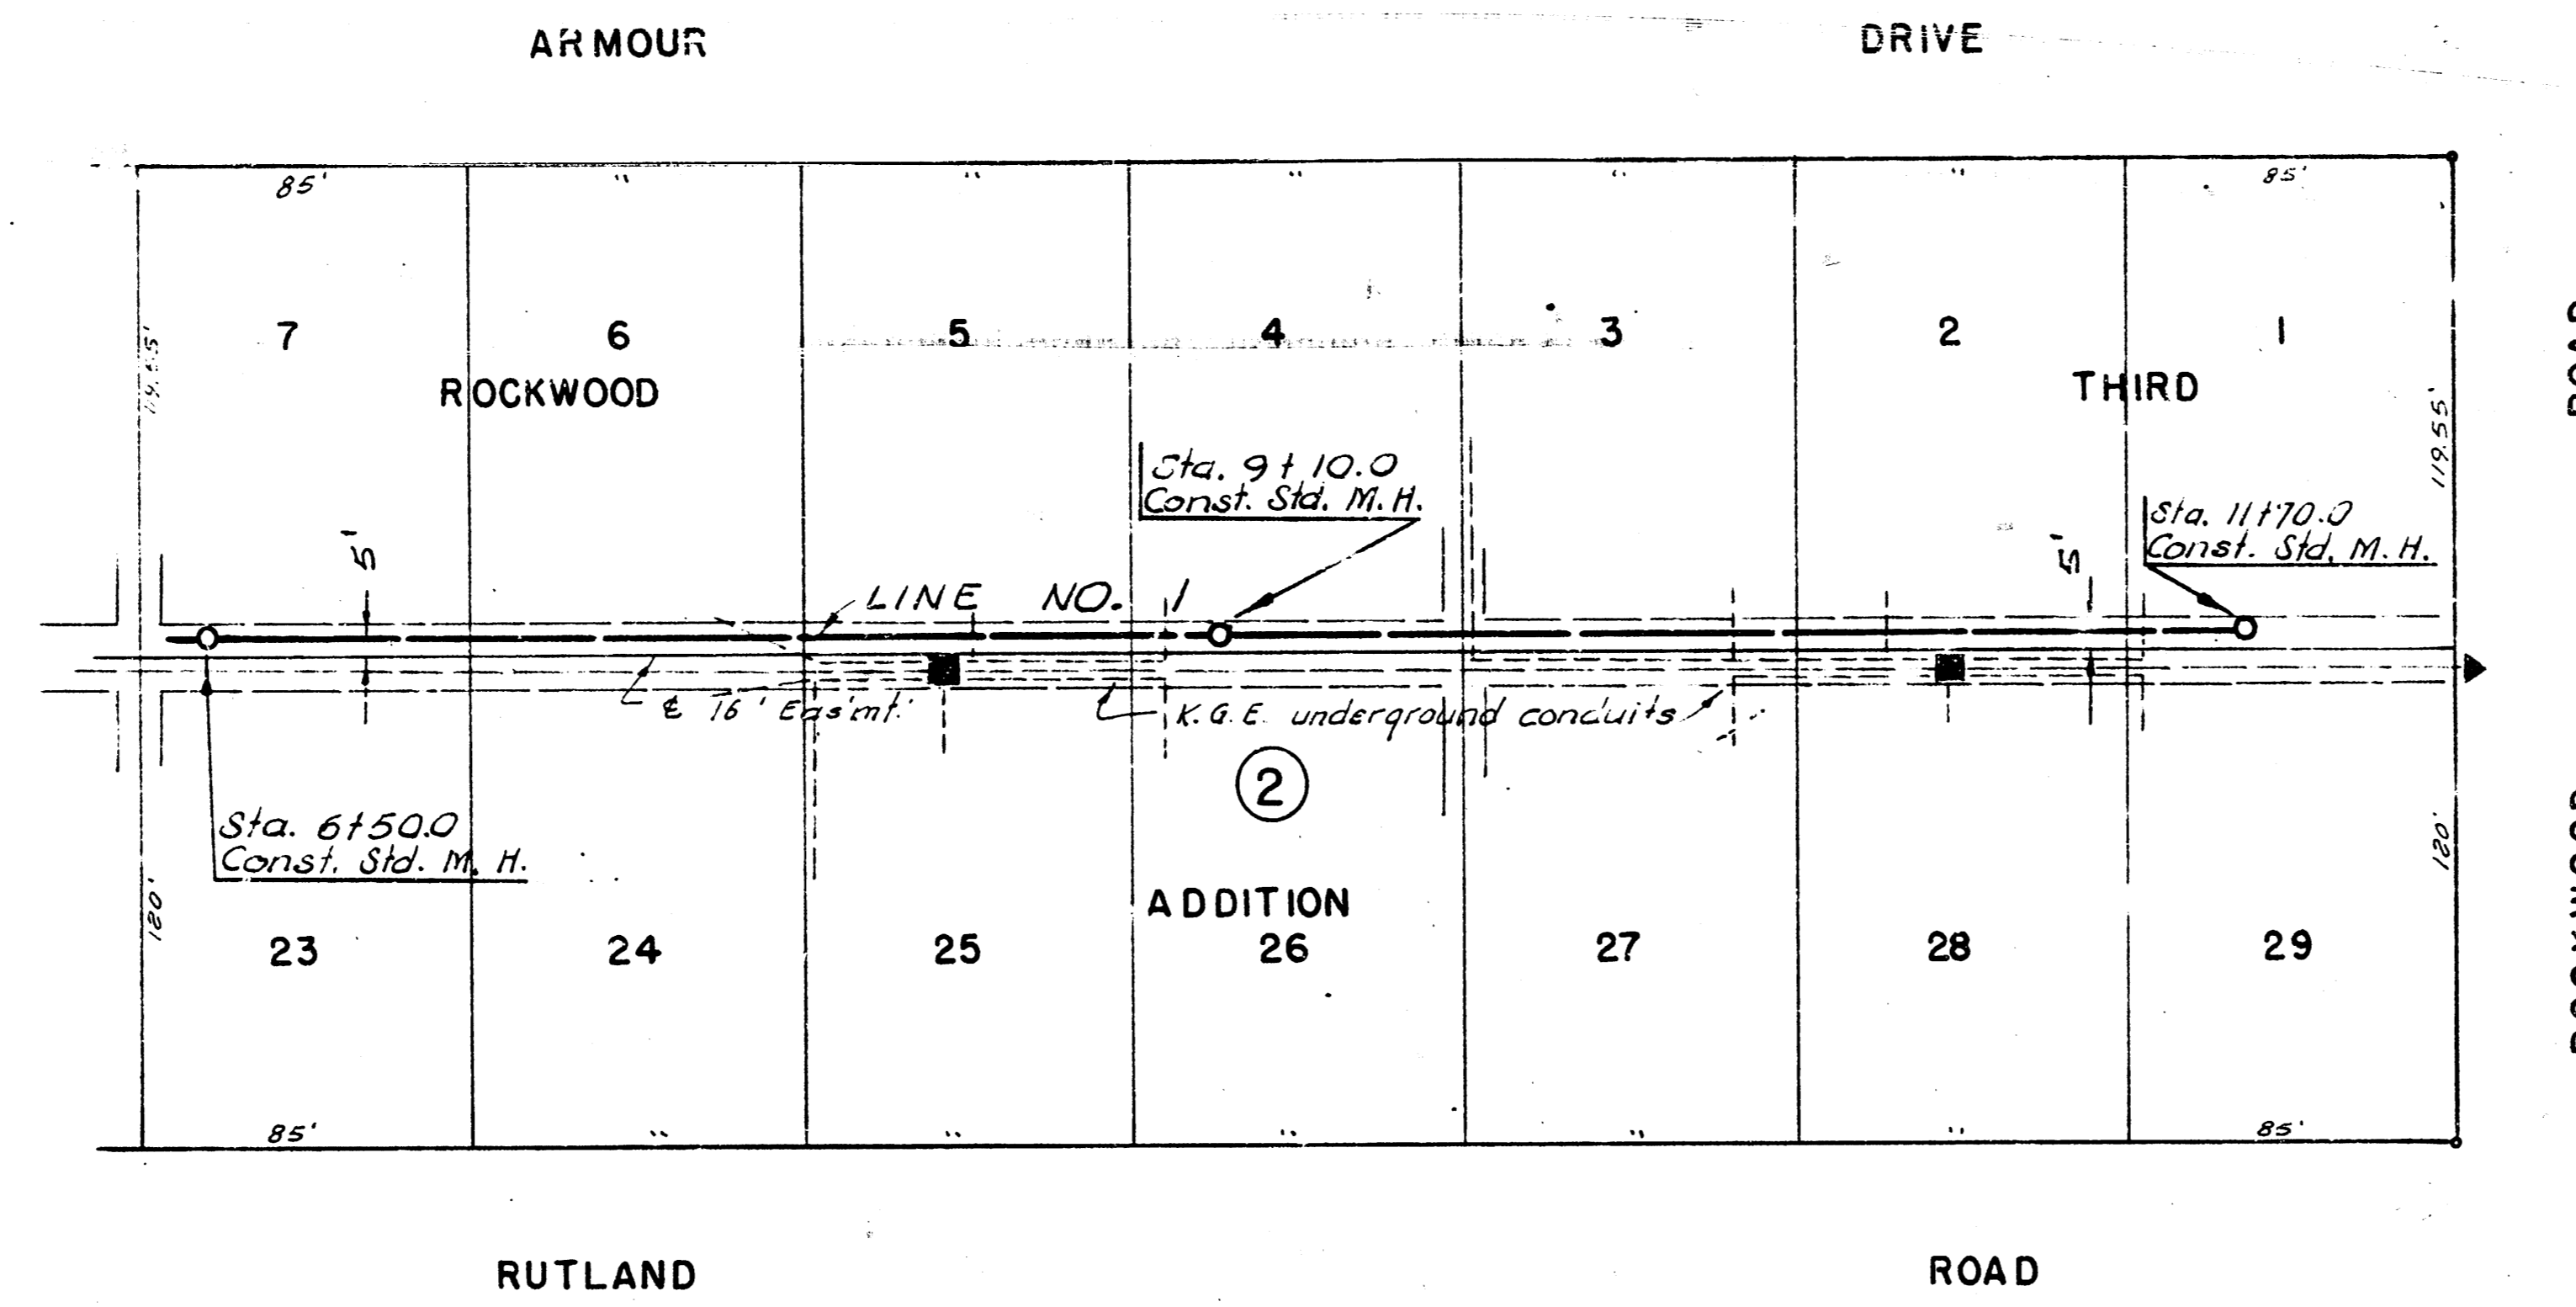

LAT. 24, SUBMAIN 5A, W. I. S.
 PROJECT NO. C24-19
 SHEET NO. 2 OF 2

2 10 S (12)