



B. M. 159.02 R. R. Spike N. S. Bell Pole
W. W. Rutland and Douglas.

NOTE:
Replace pavement to
City Specifications.

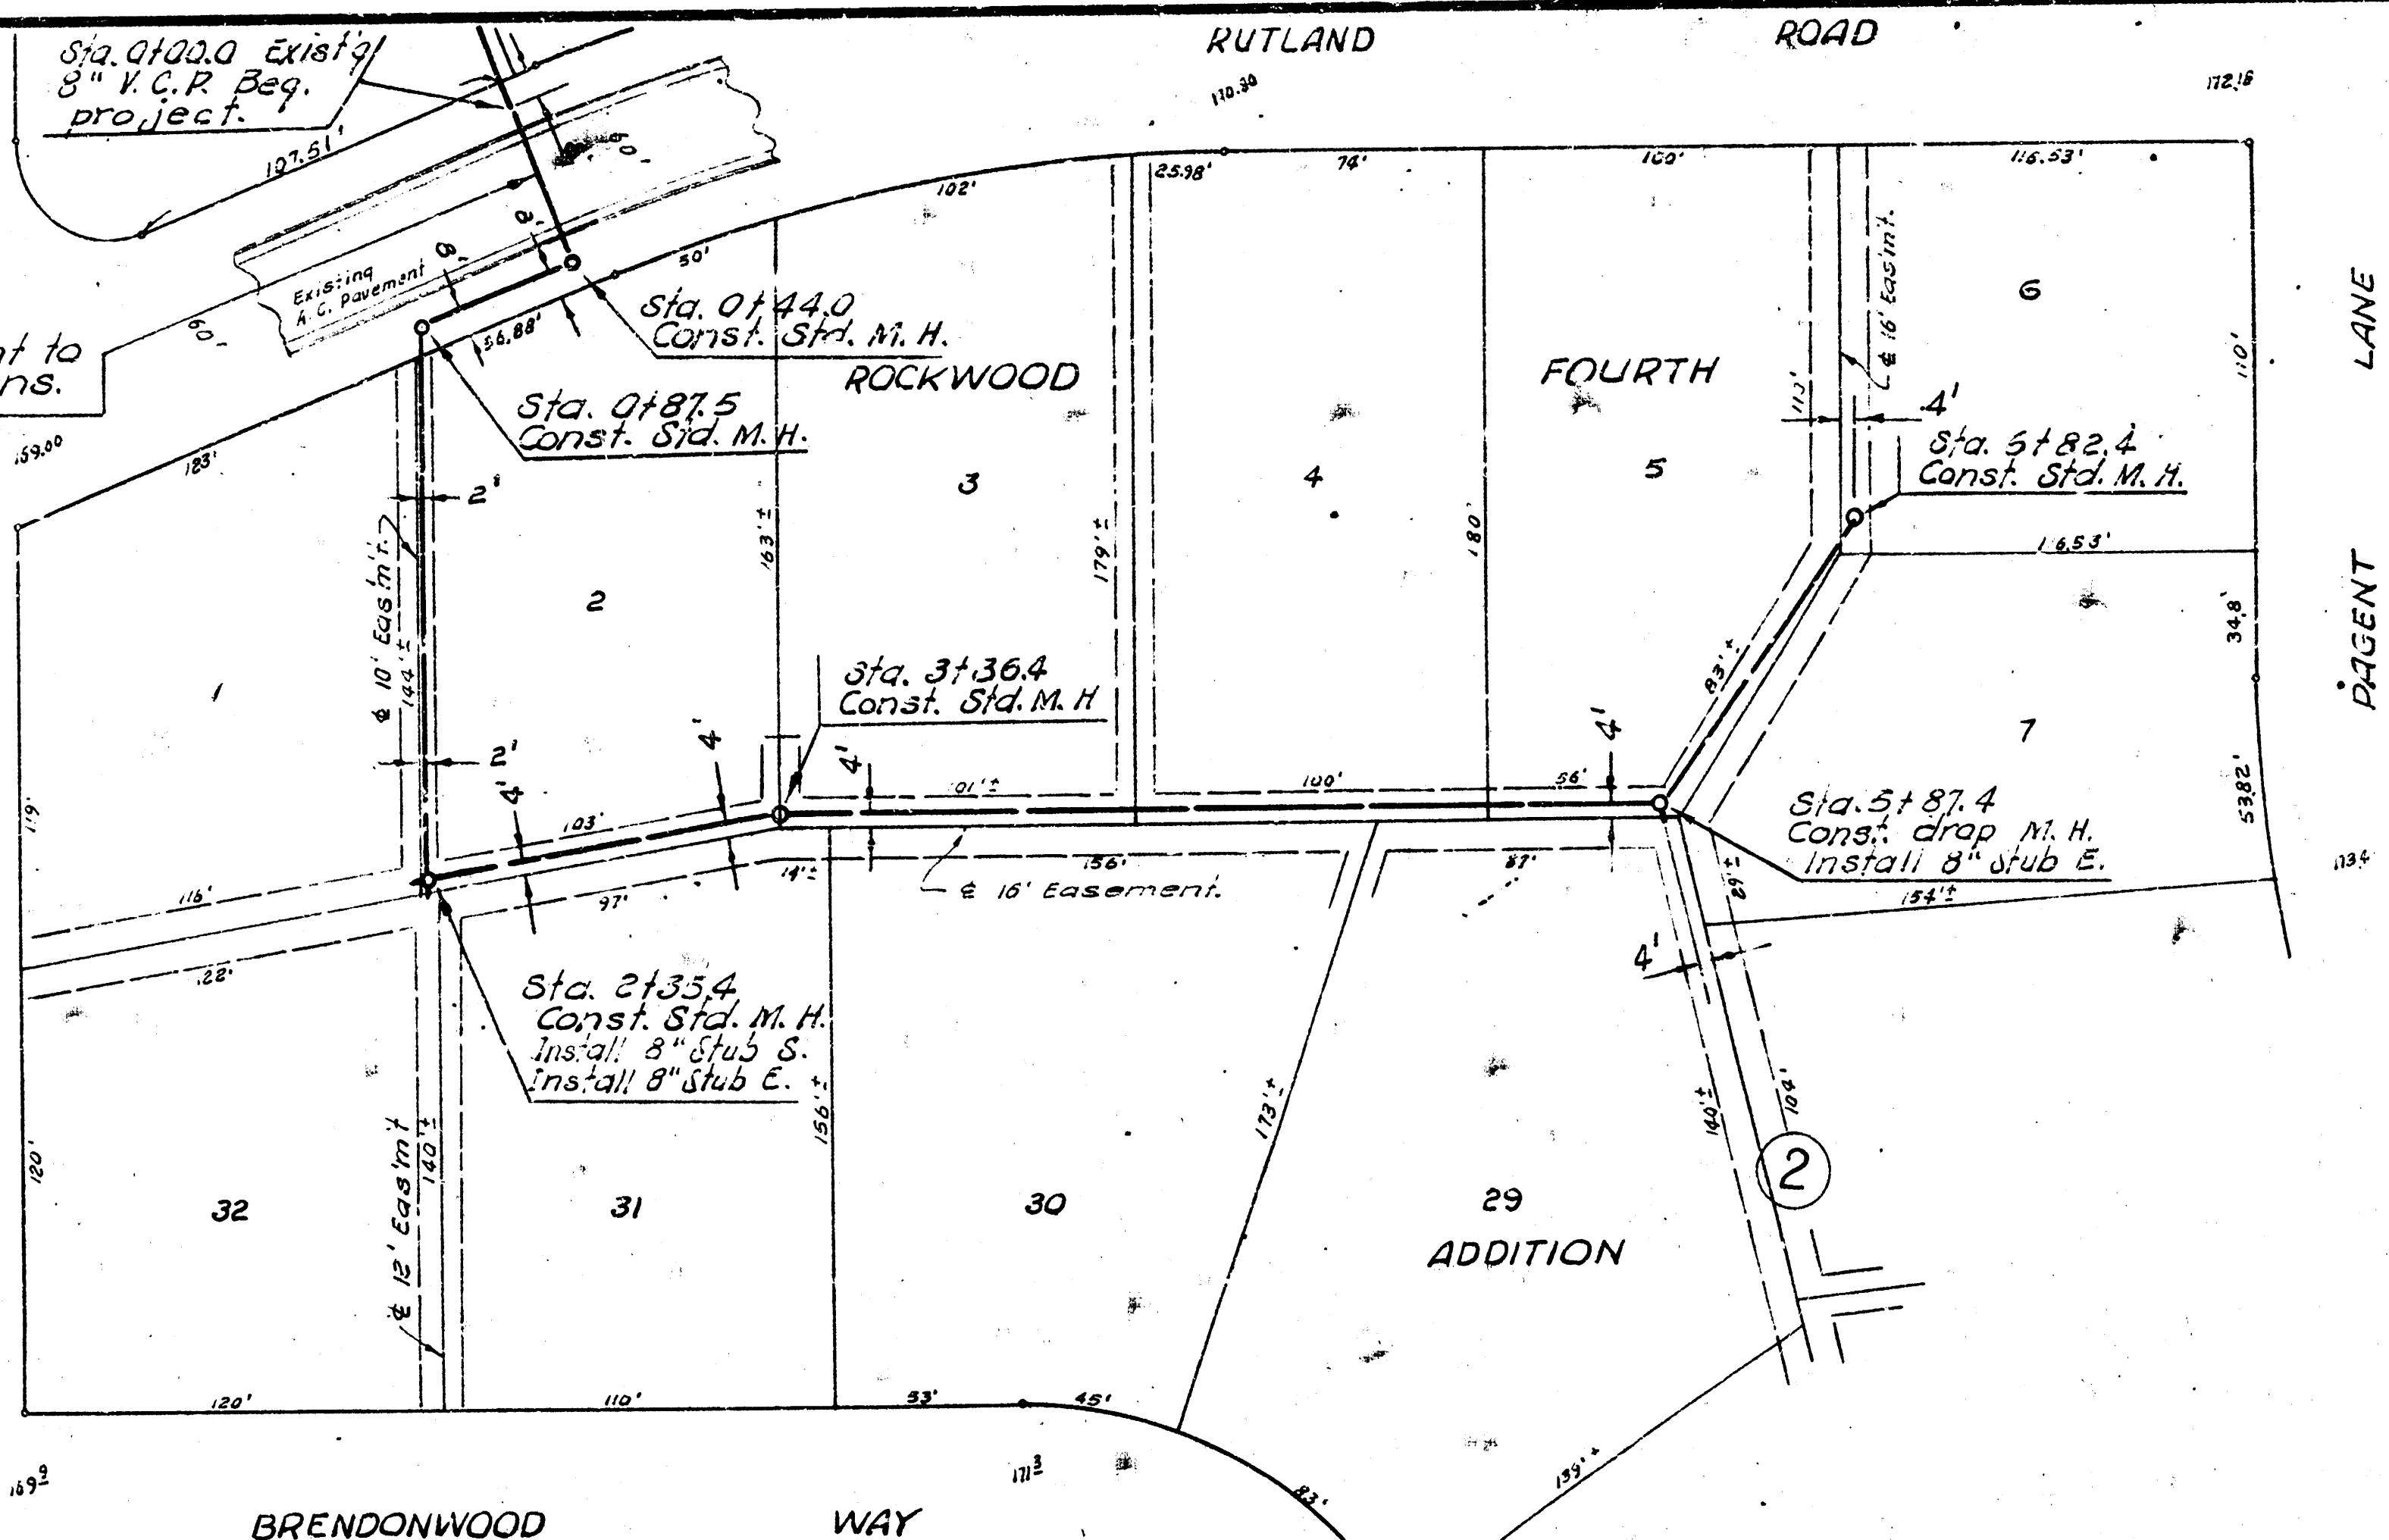

Plan Scale 1" = 40'
Profile Scale 1" = 4' Vert.

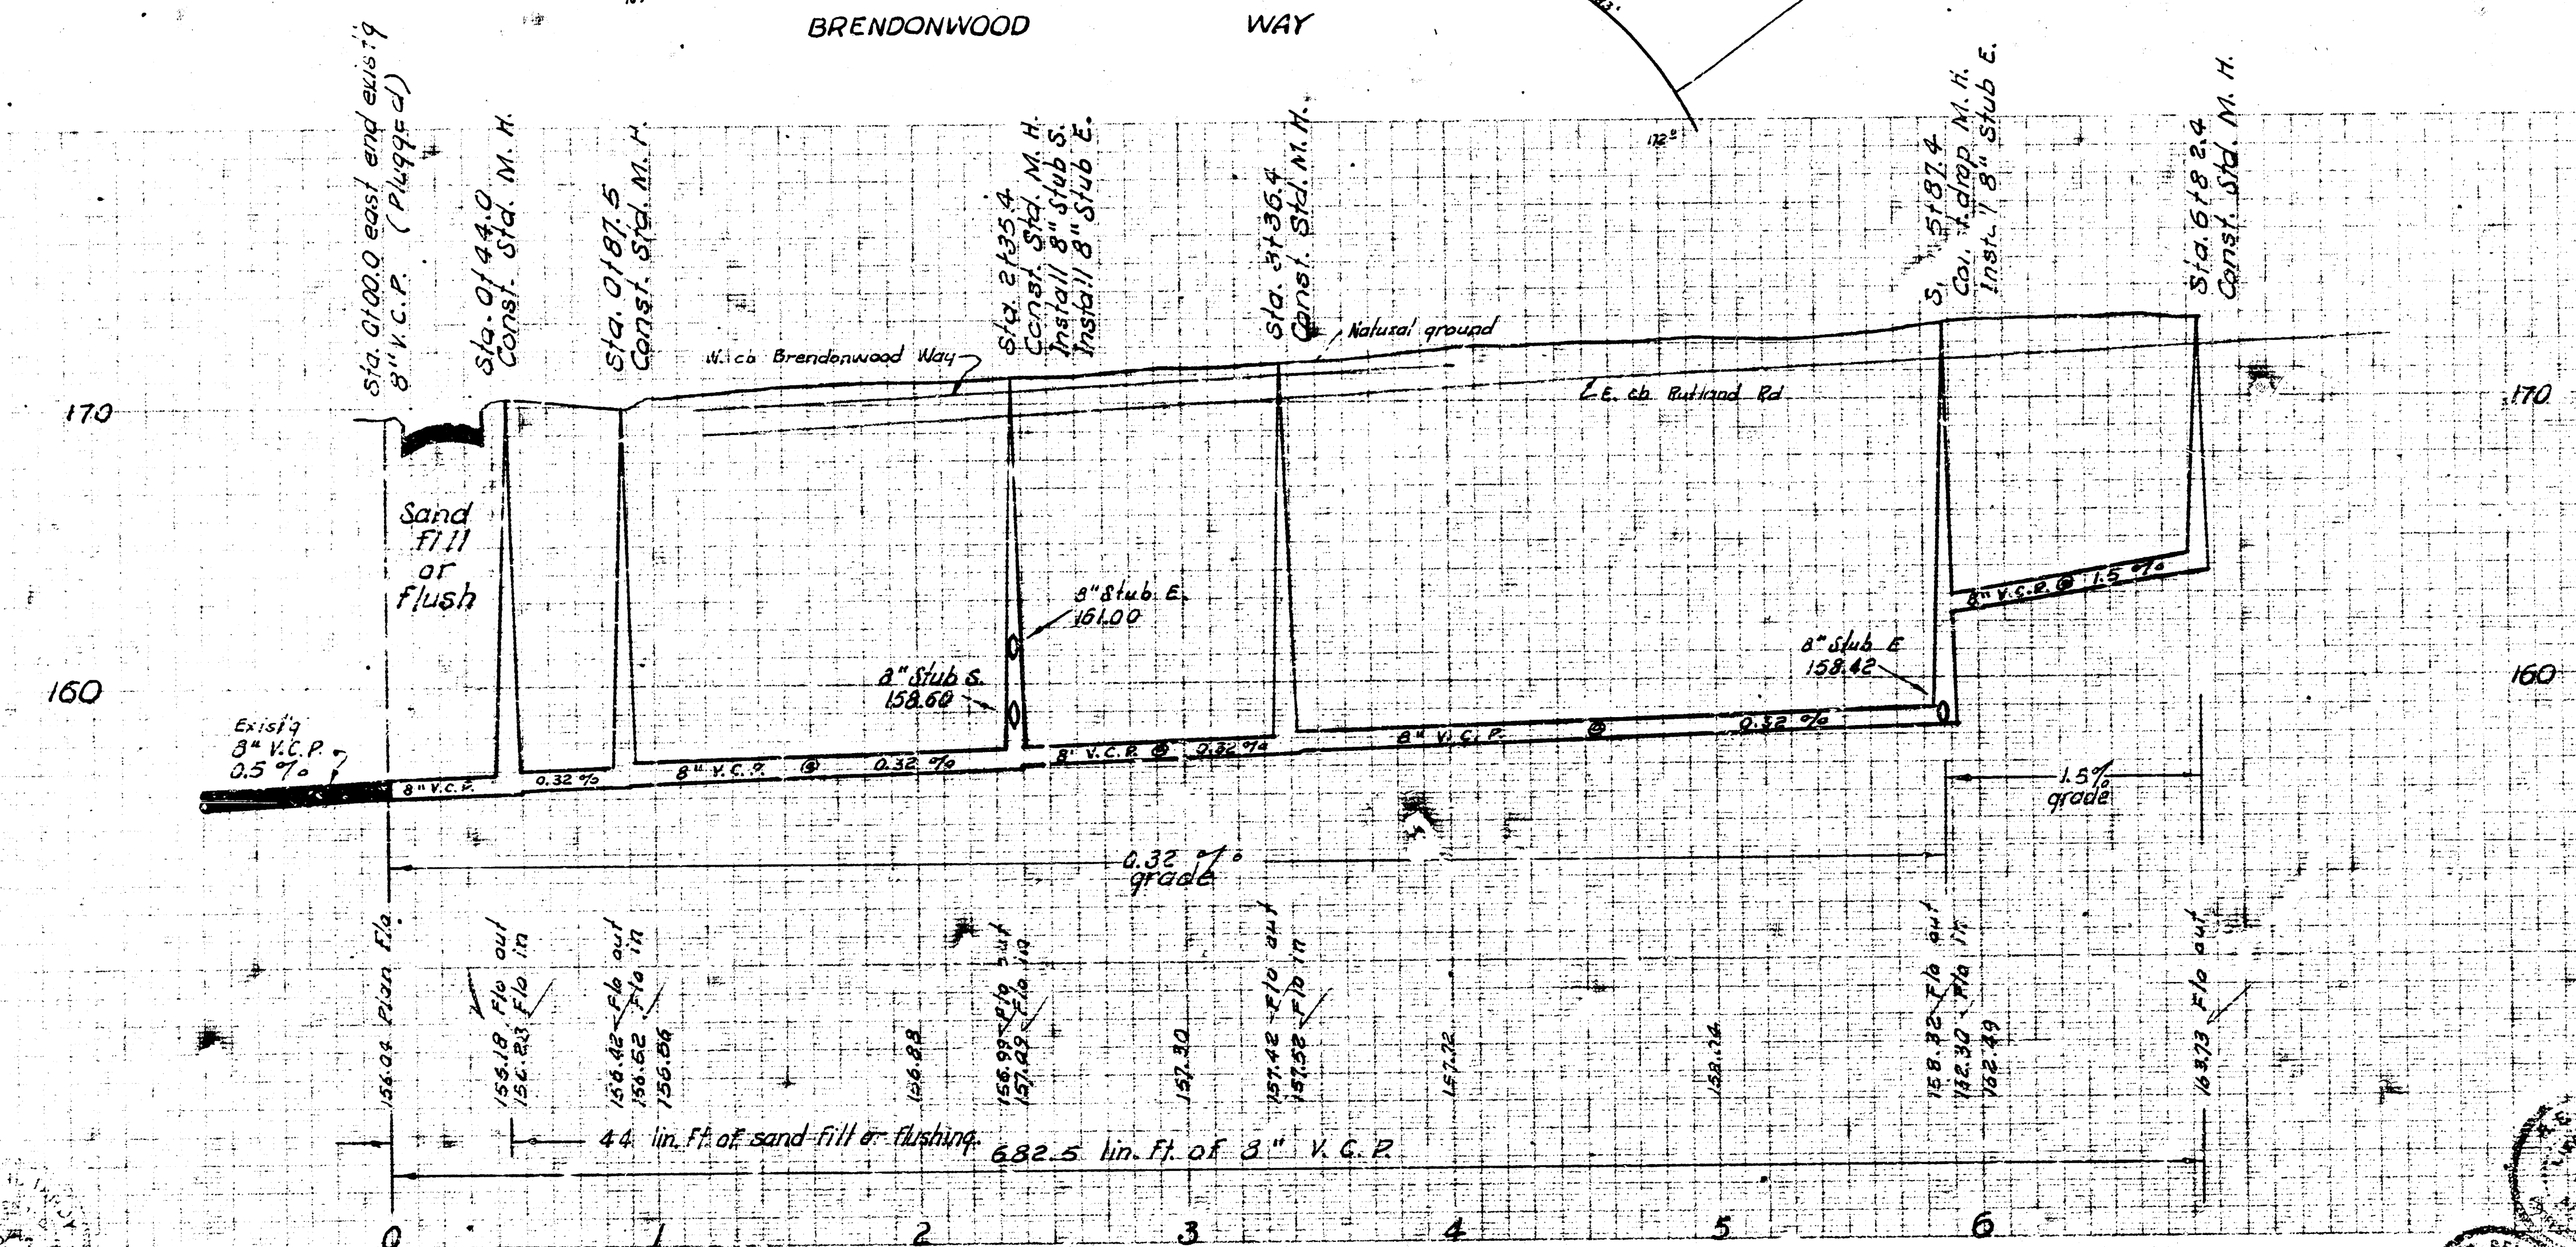

LAT. 26, SUBMAIN 5A, W. I. S.
CITY OF WICHITA, KANSAS
B. E. SMITH CITY ENGINEER
JAN. 1965 PROJECT NO. C24-48