


B. M. 12.44 "T" top E. of Rutland Rd.
③ No. Patent Lanes.

Surveyed by J. V. Sk. No. 222-Y
Drawn by J. V. Sk.
Checked by J. V. Sk.



NOTE TO CONTRACTOR:
Locate & G. & E. prior to
installing construction.
Call L. G. Royster
P. O. No. 4 M 4-1111, ext. 335

PAGENT

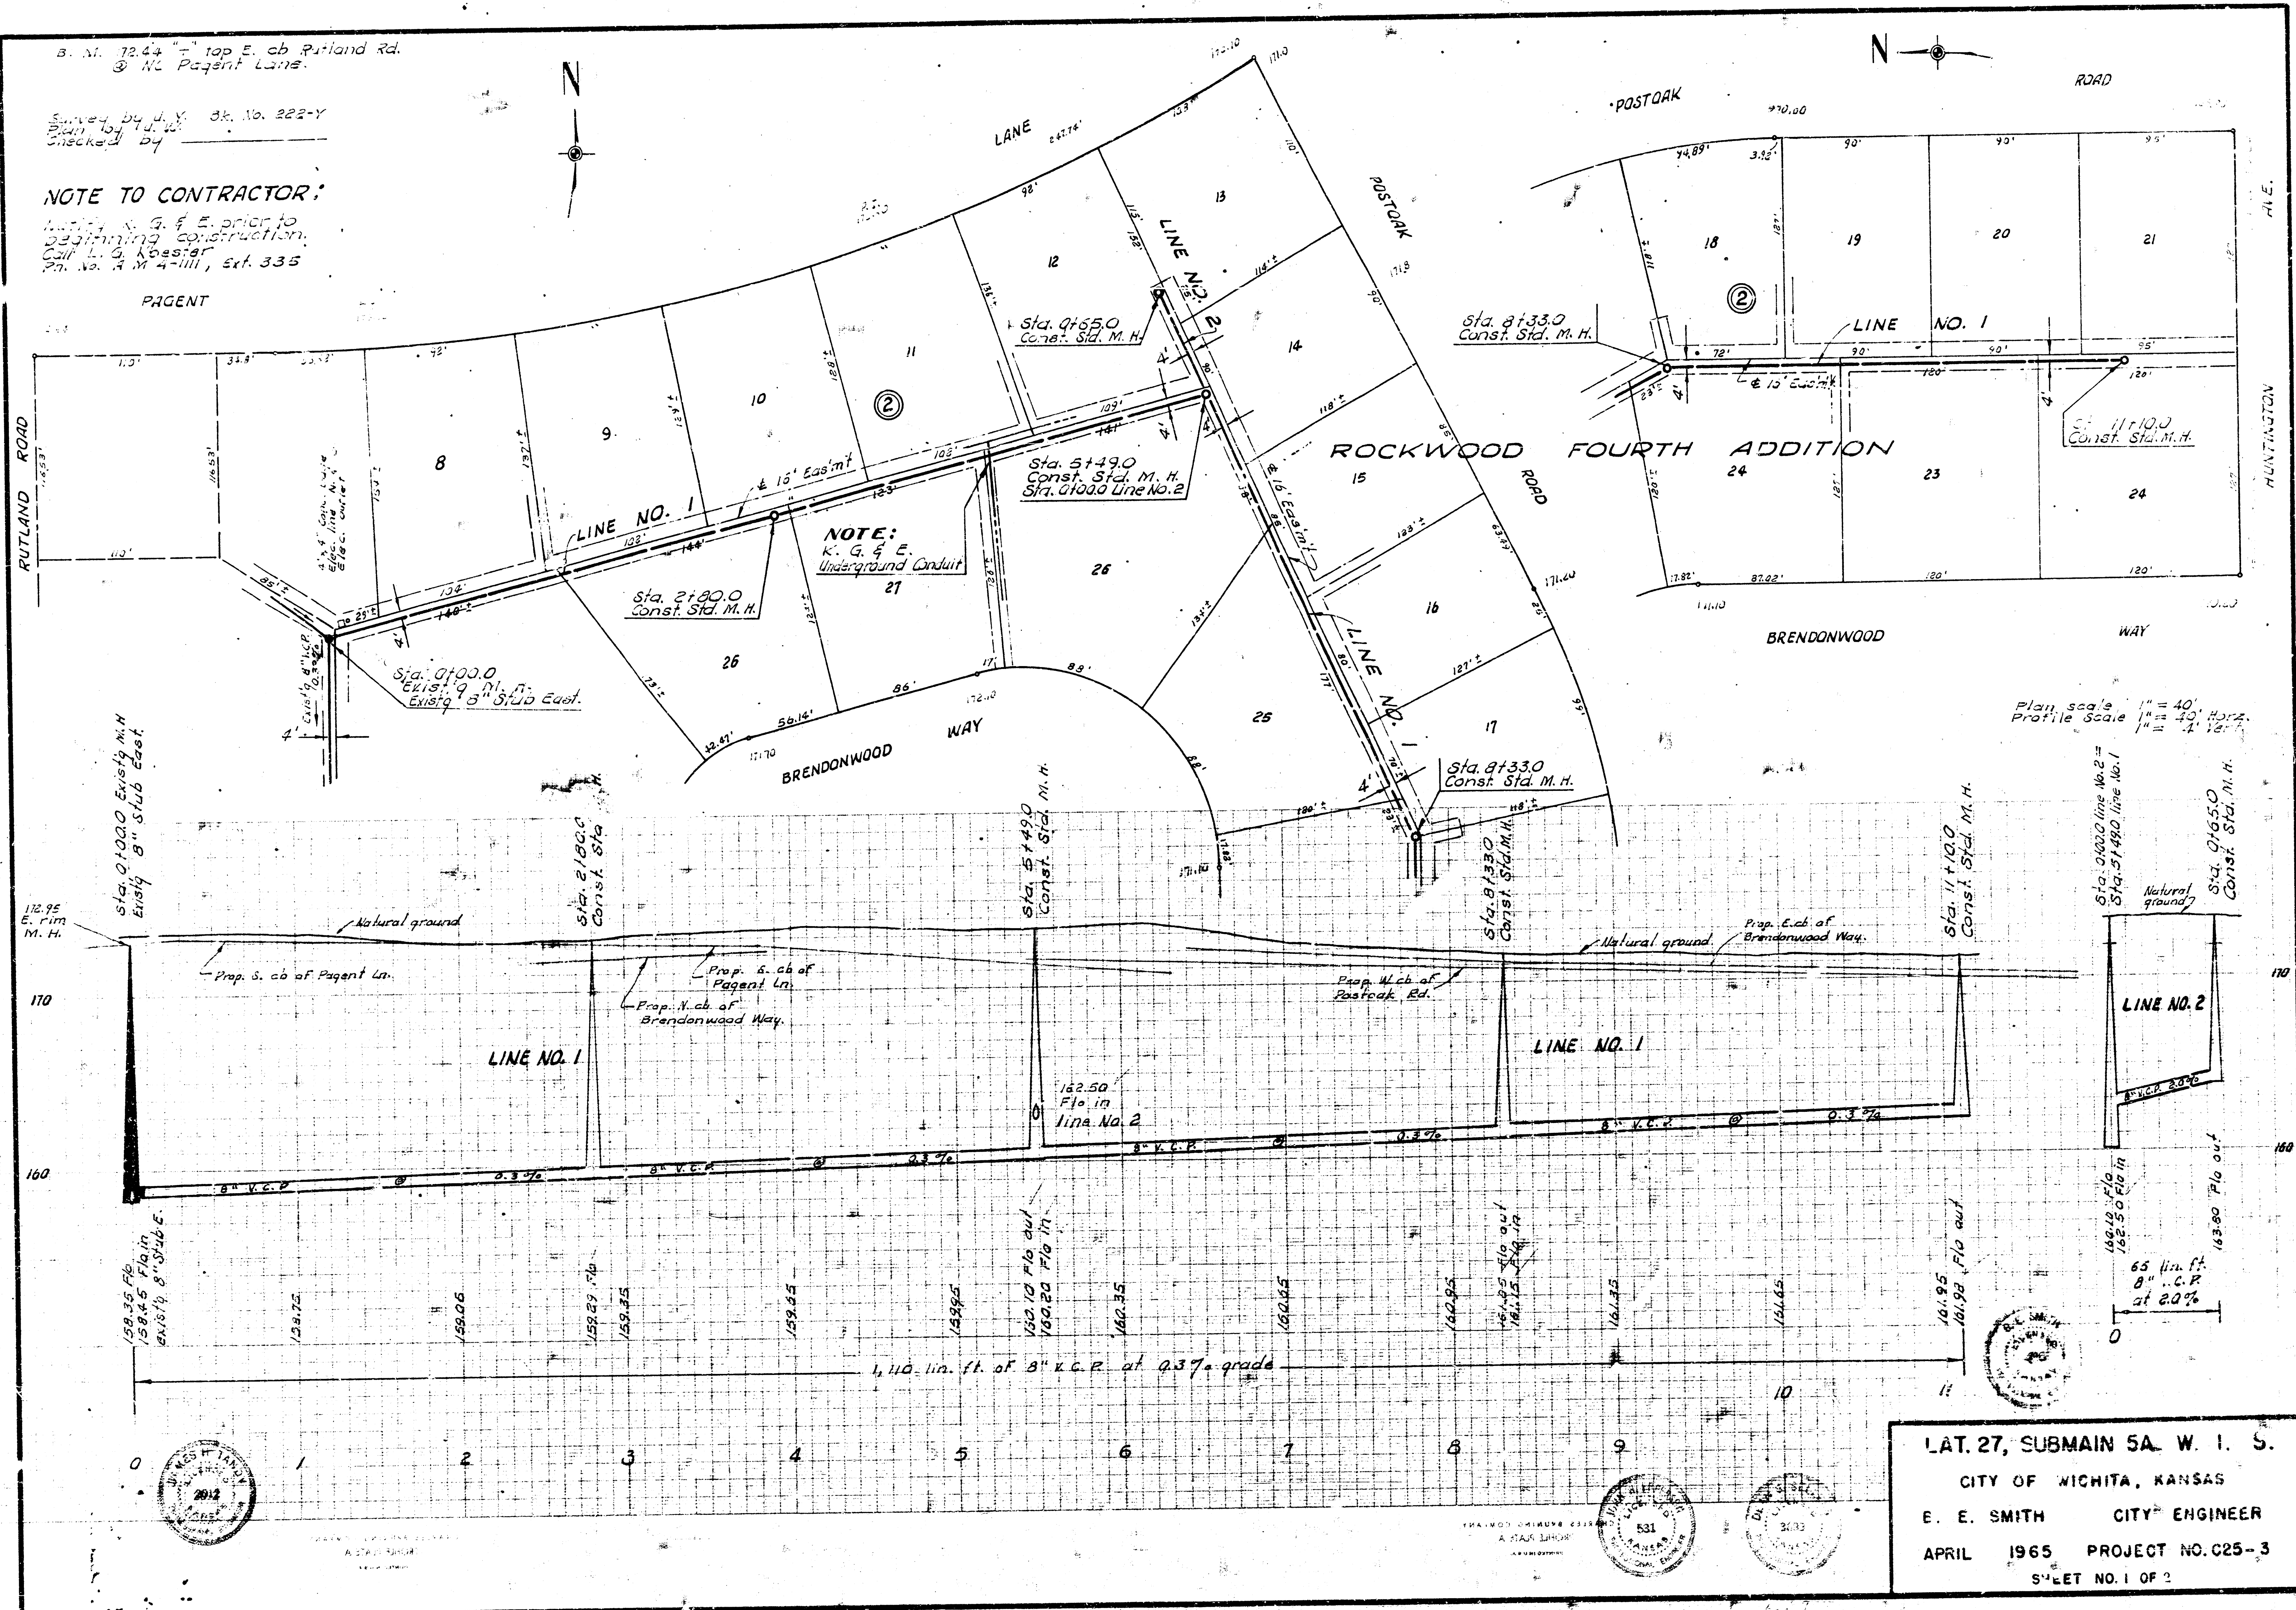

LAT. 27, SUBMAIN SA. W. I. S.
CITY OF WICHITA, KANSAS
E. E. SMITH CITY ENGINEER
APRIL 1965 PROJECT NO. C25-3
SHEET NO. 1 OF 2

B. M. 109.02 R. R. spike N. S. Bell Pole NE Rut. and Rd. & Douglas Ave.

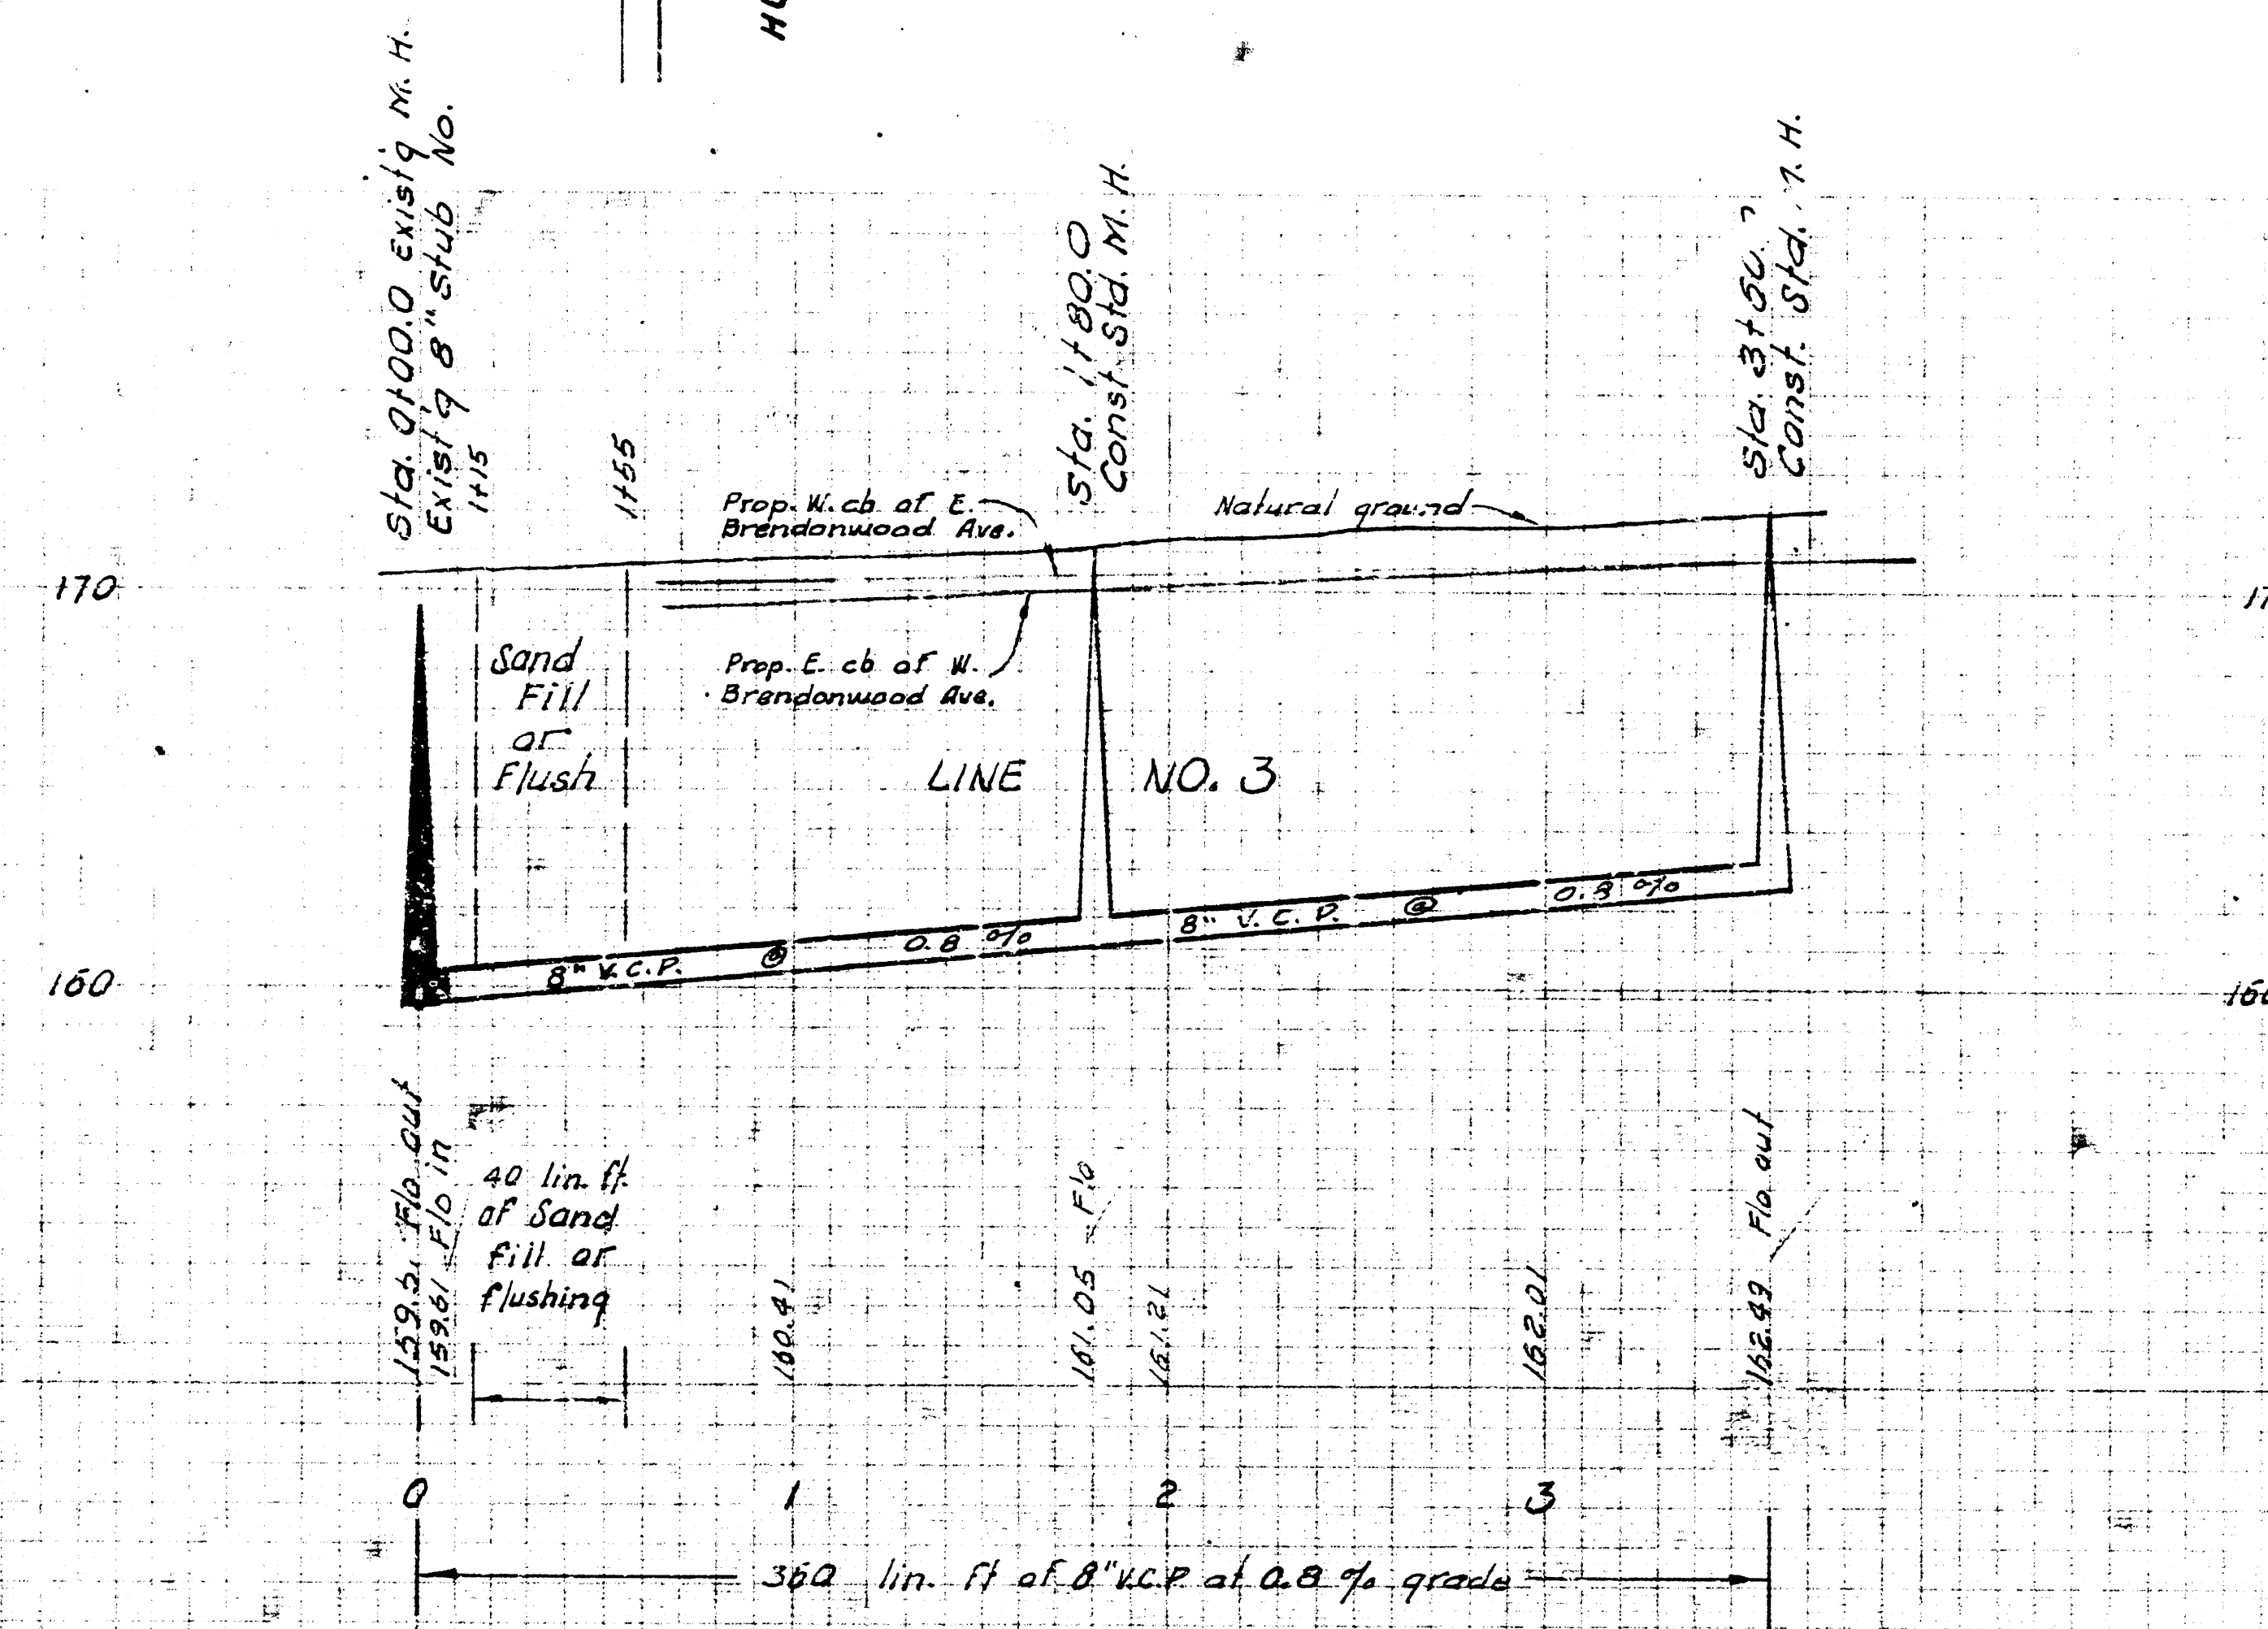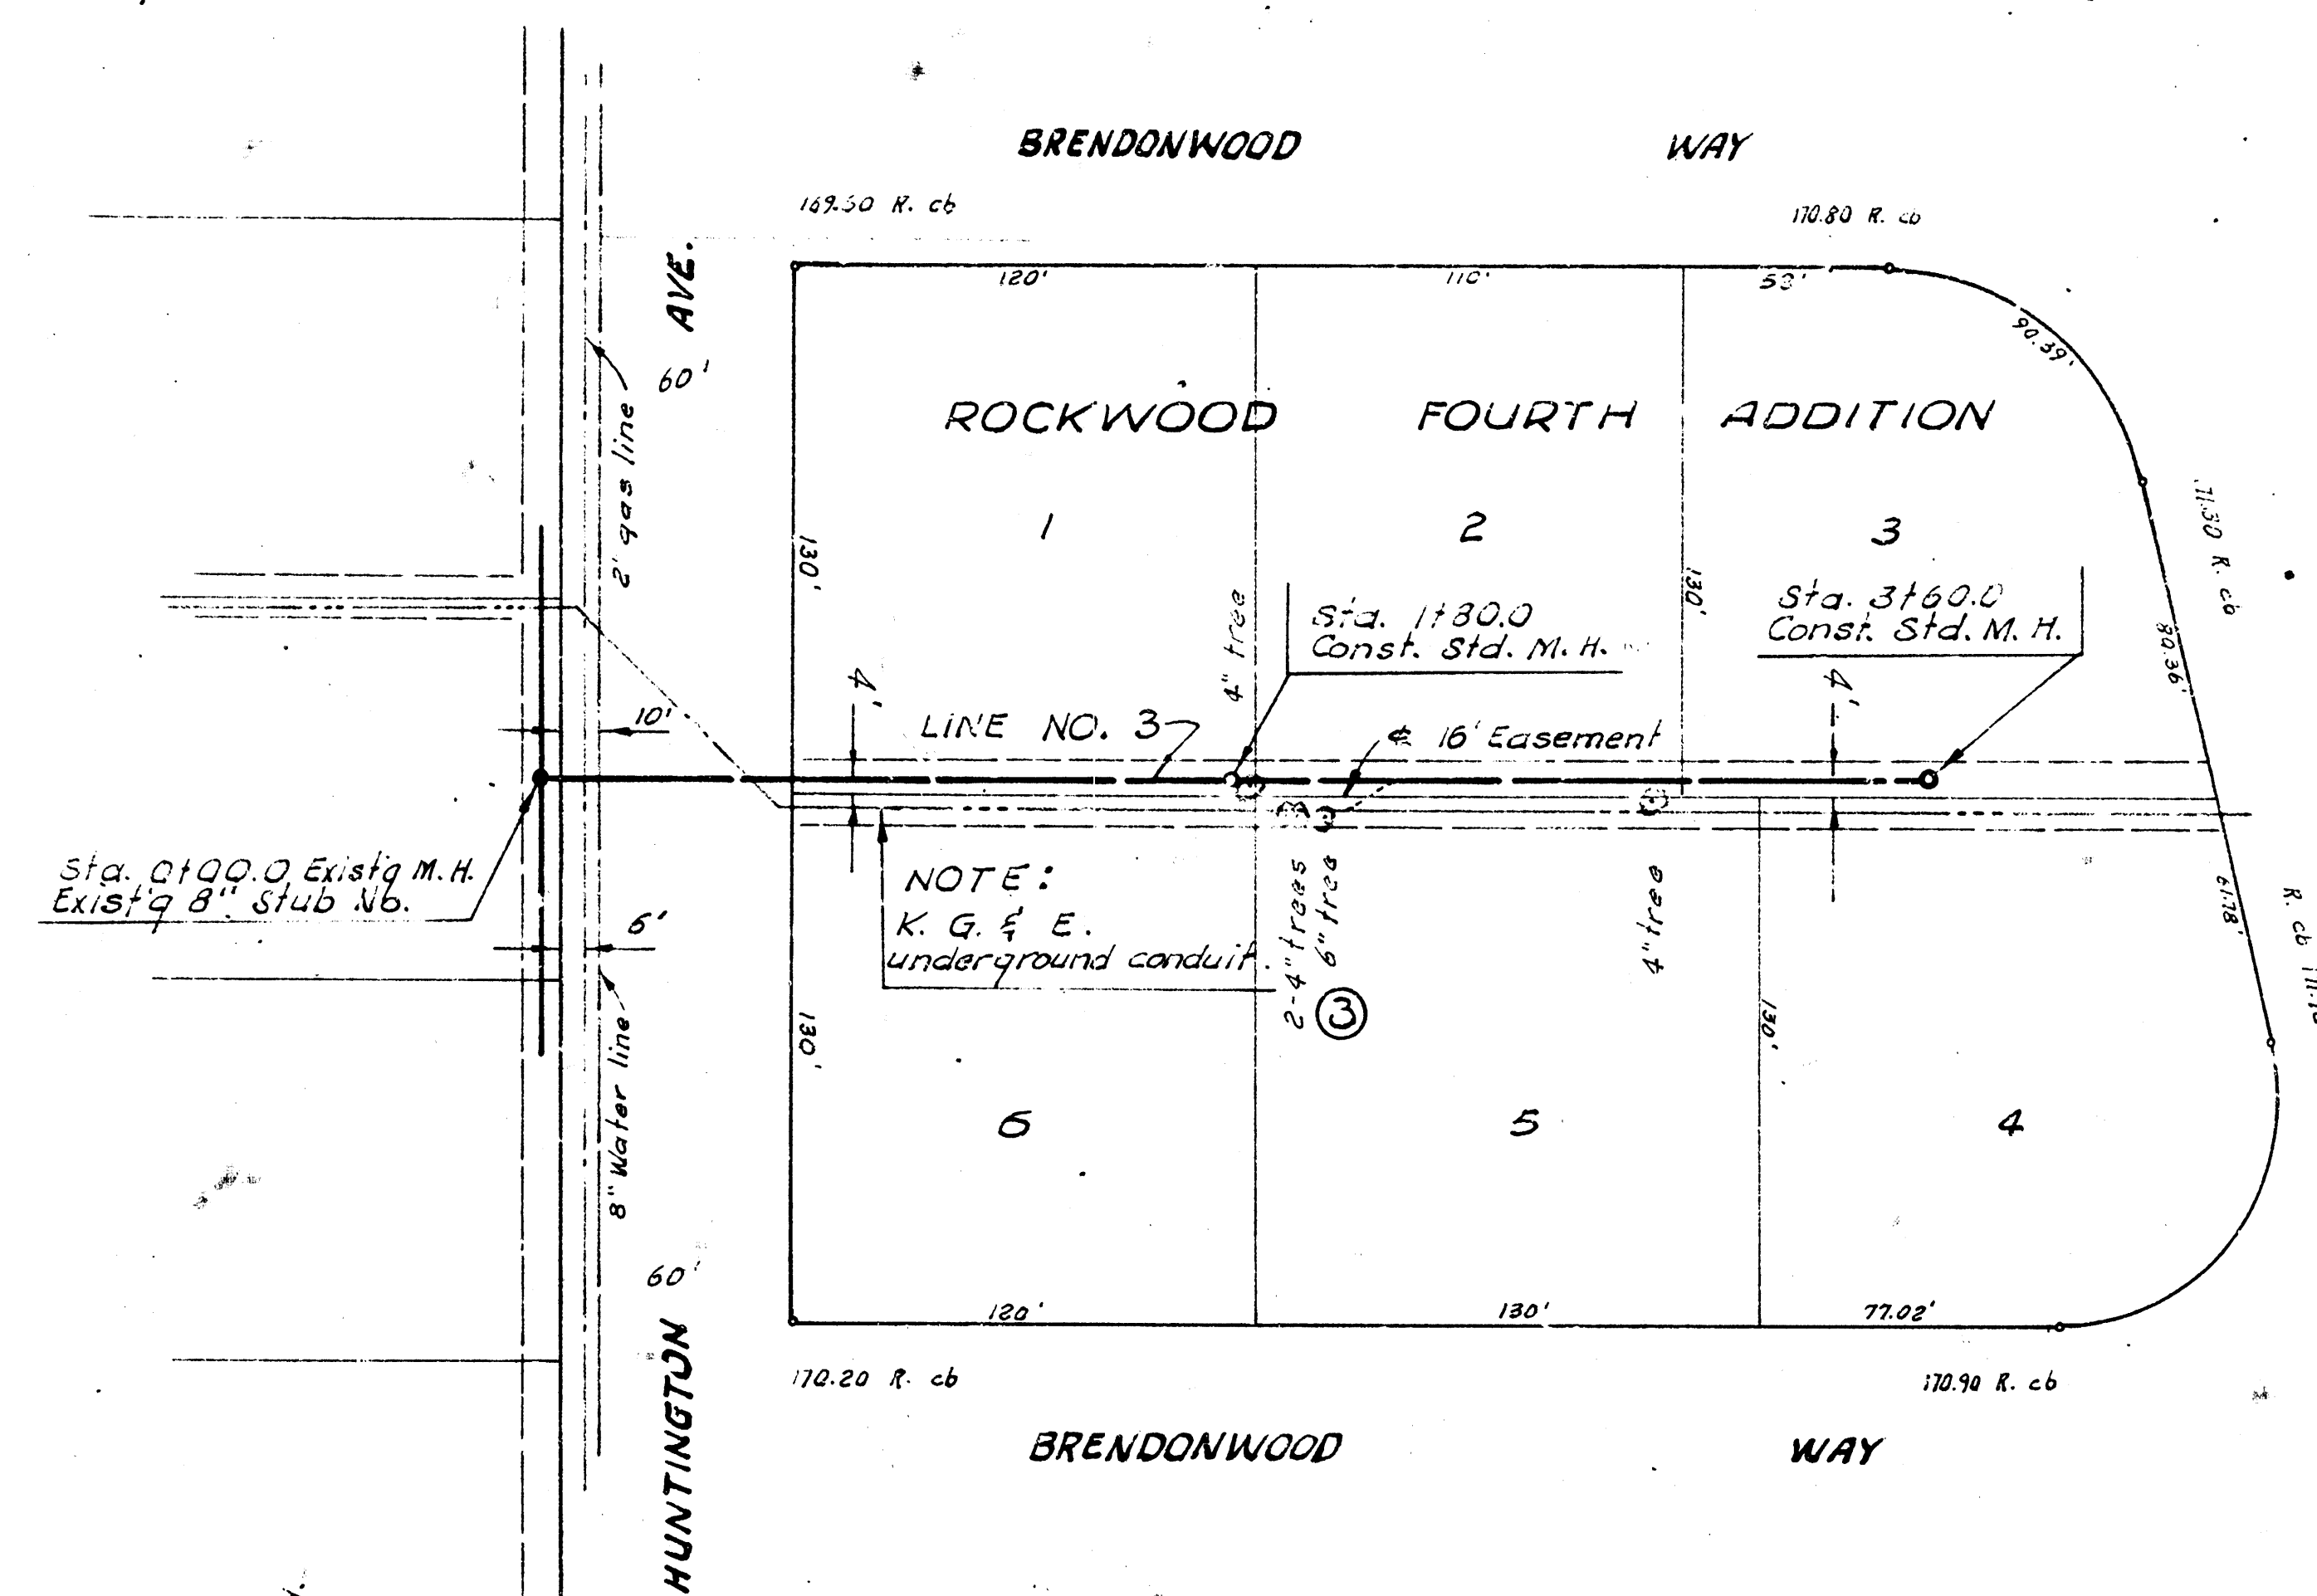

L.A.T. 27, SUBMAIN 5A, W. I. S.
PROJECT NO. C25-3
SHEET NO. 2 OF 2