



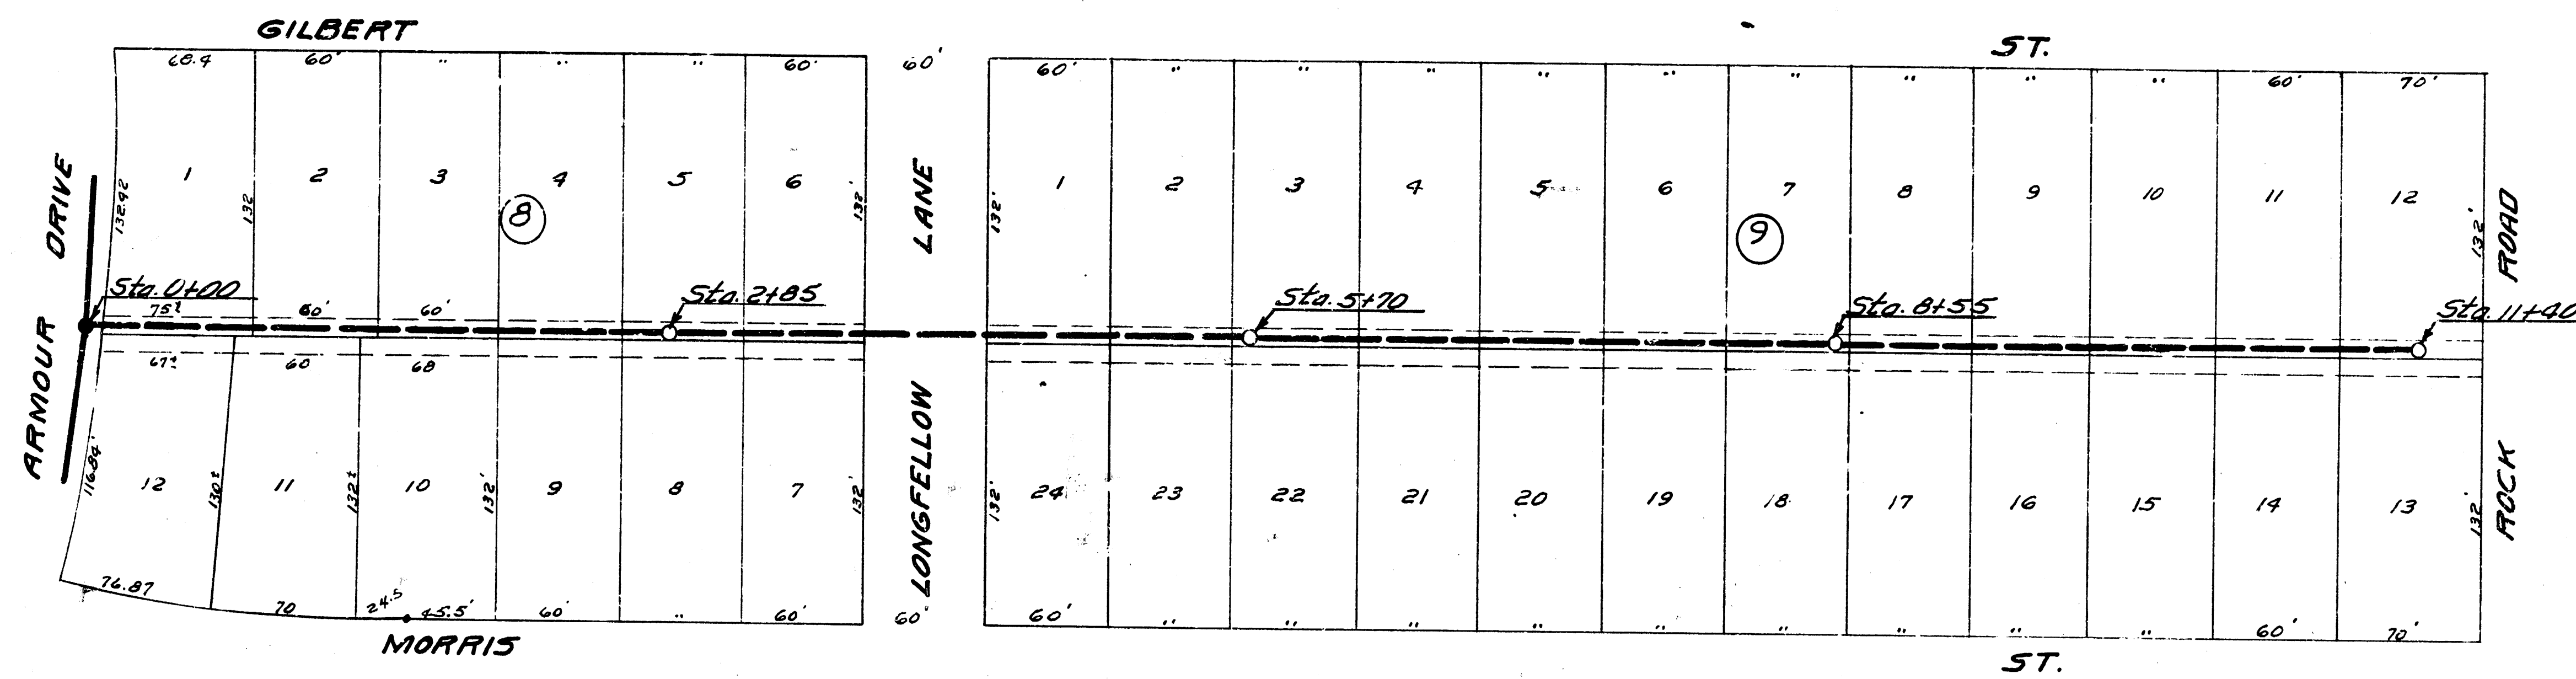

B.M. 147.27' in Muller F.P. NW. Cor. Armour & Gilbert.

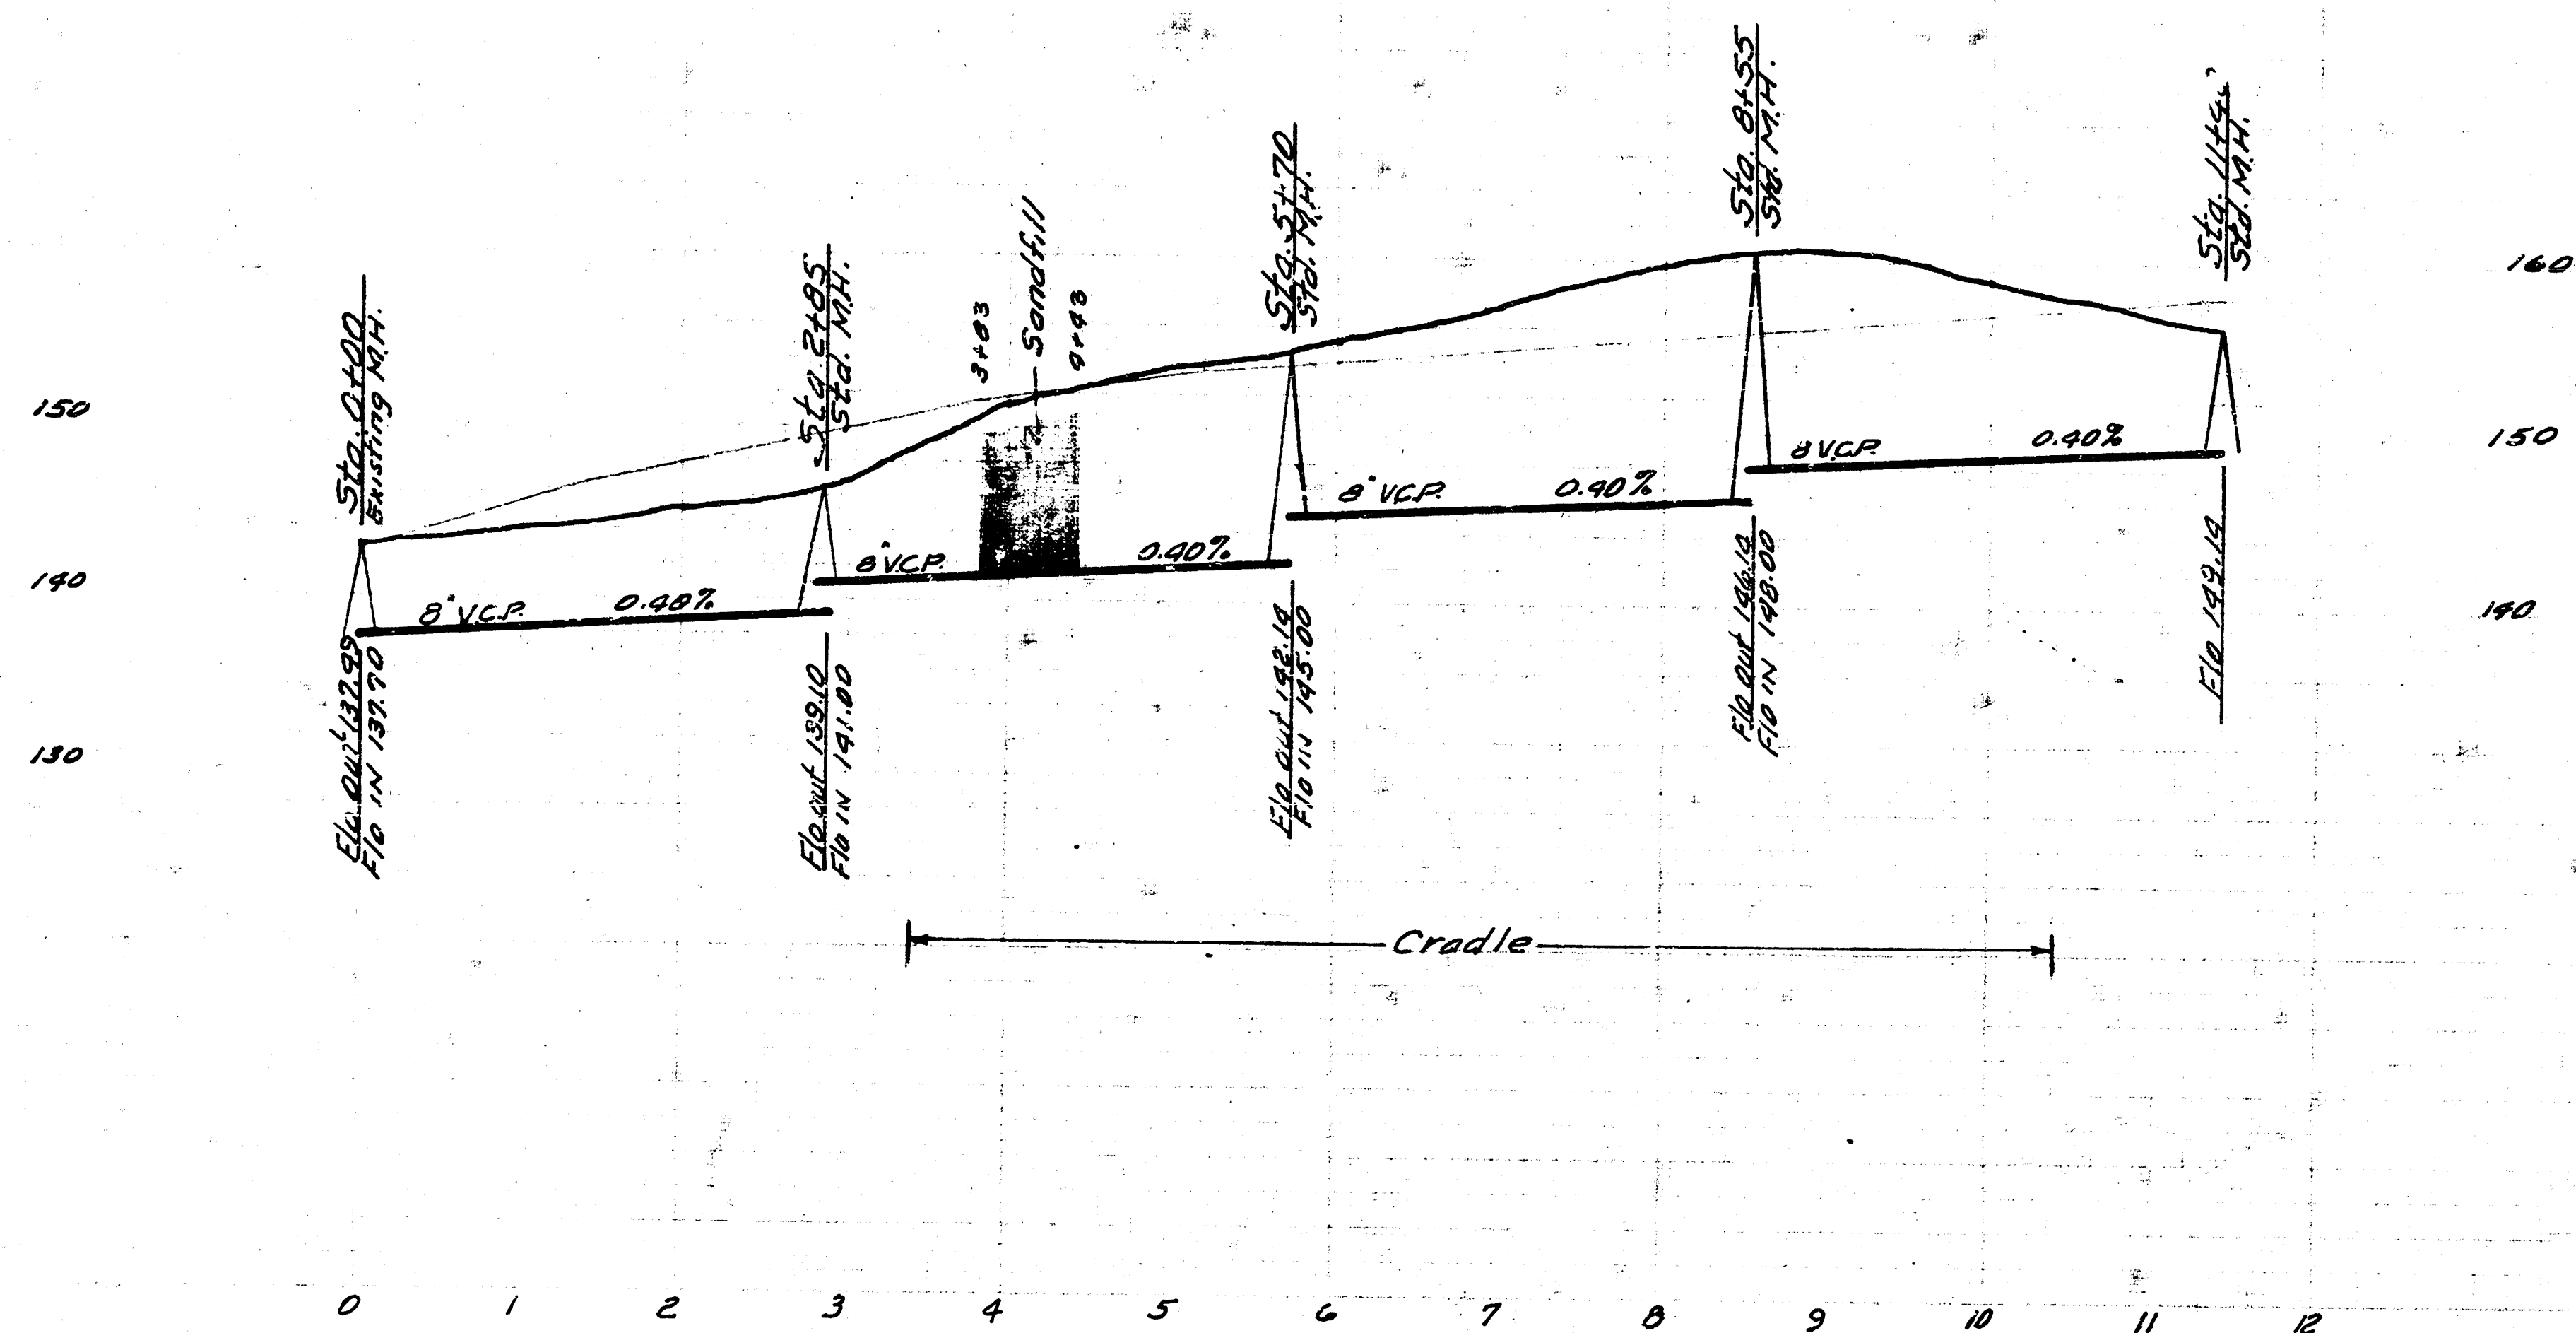

LAT. 3 SUBMAIN 7 WIS.
CITY OF WICHITA KANSAS
BESMITH CITY ENGINEER
Proj. No. C-24-66

Date 12-17-54
Plan by McClain
Checked by K-18