



Date 12-9-58
 Plan by McLinn
 Checked by
 12-18

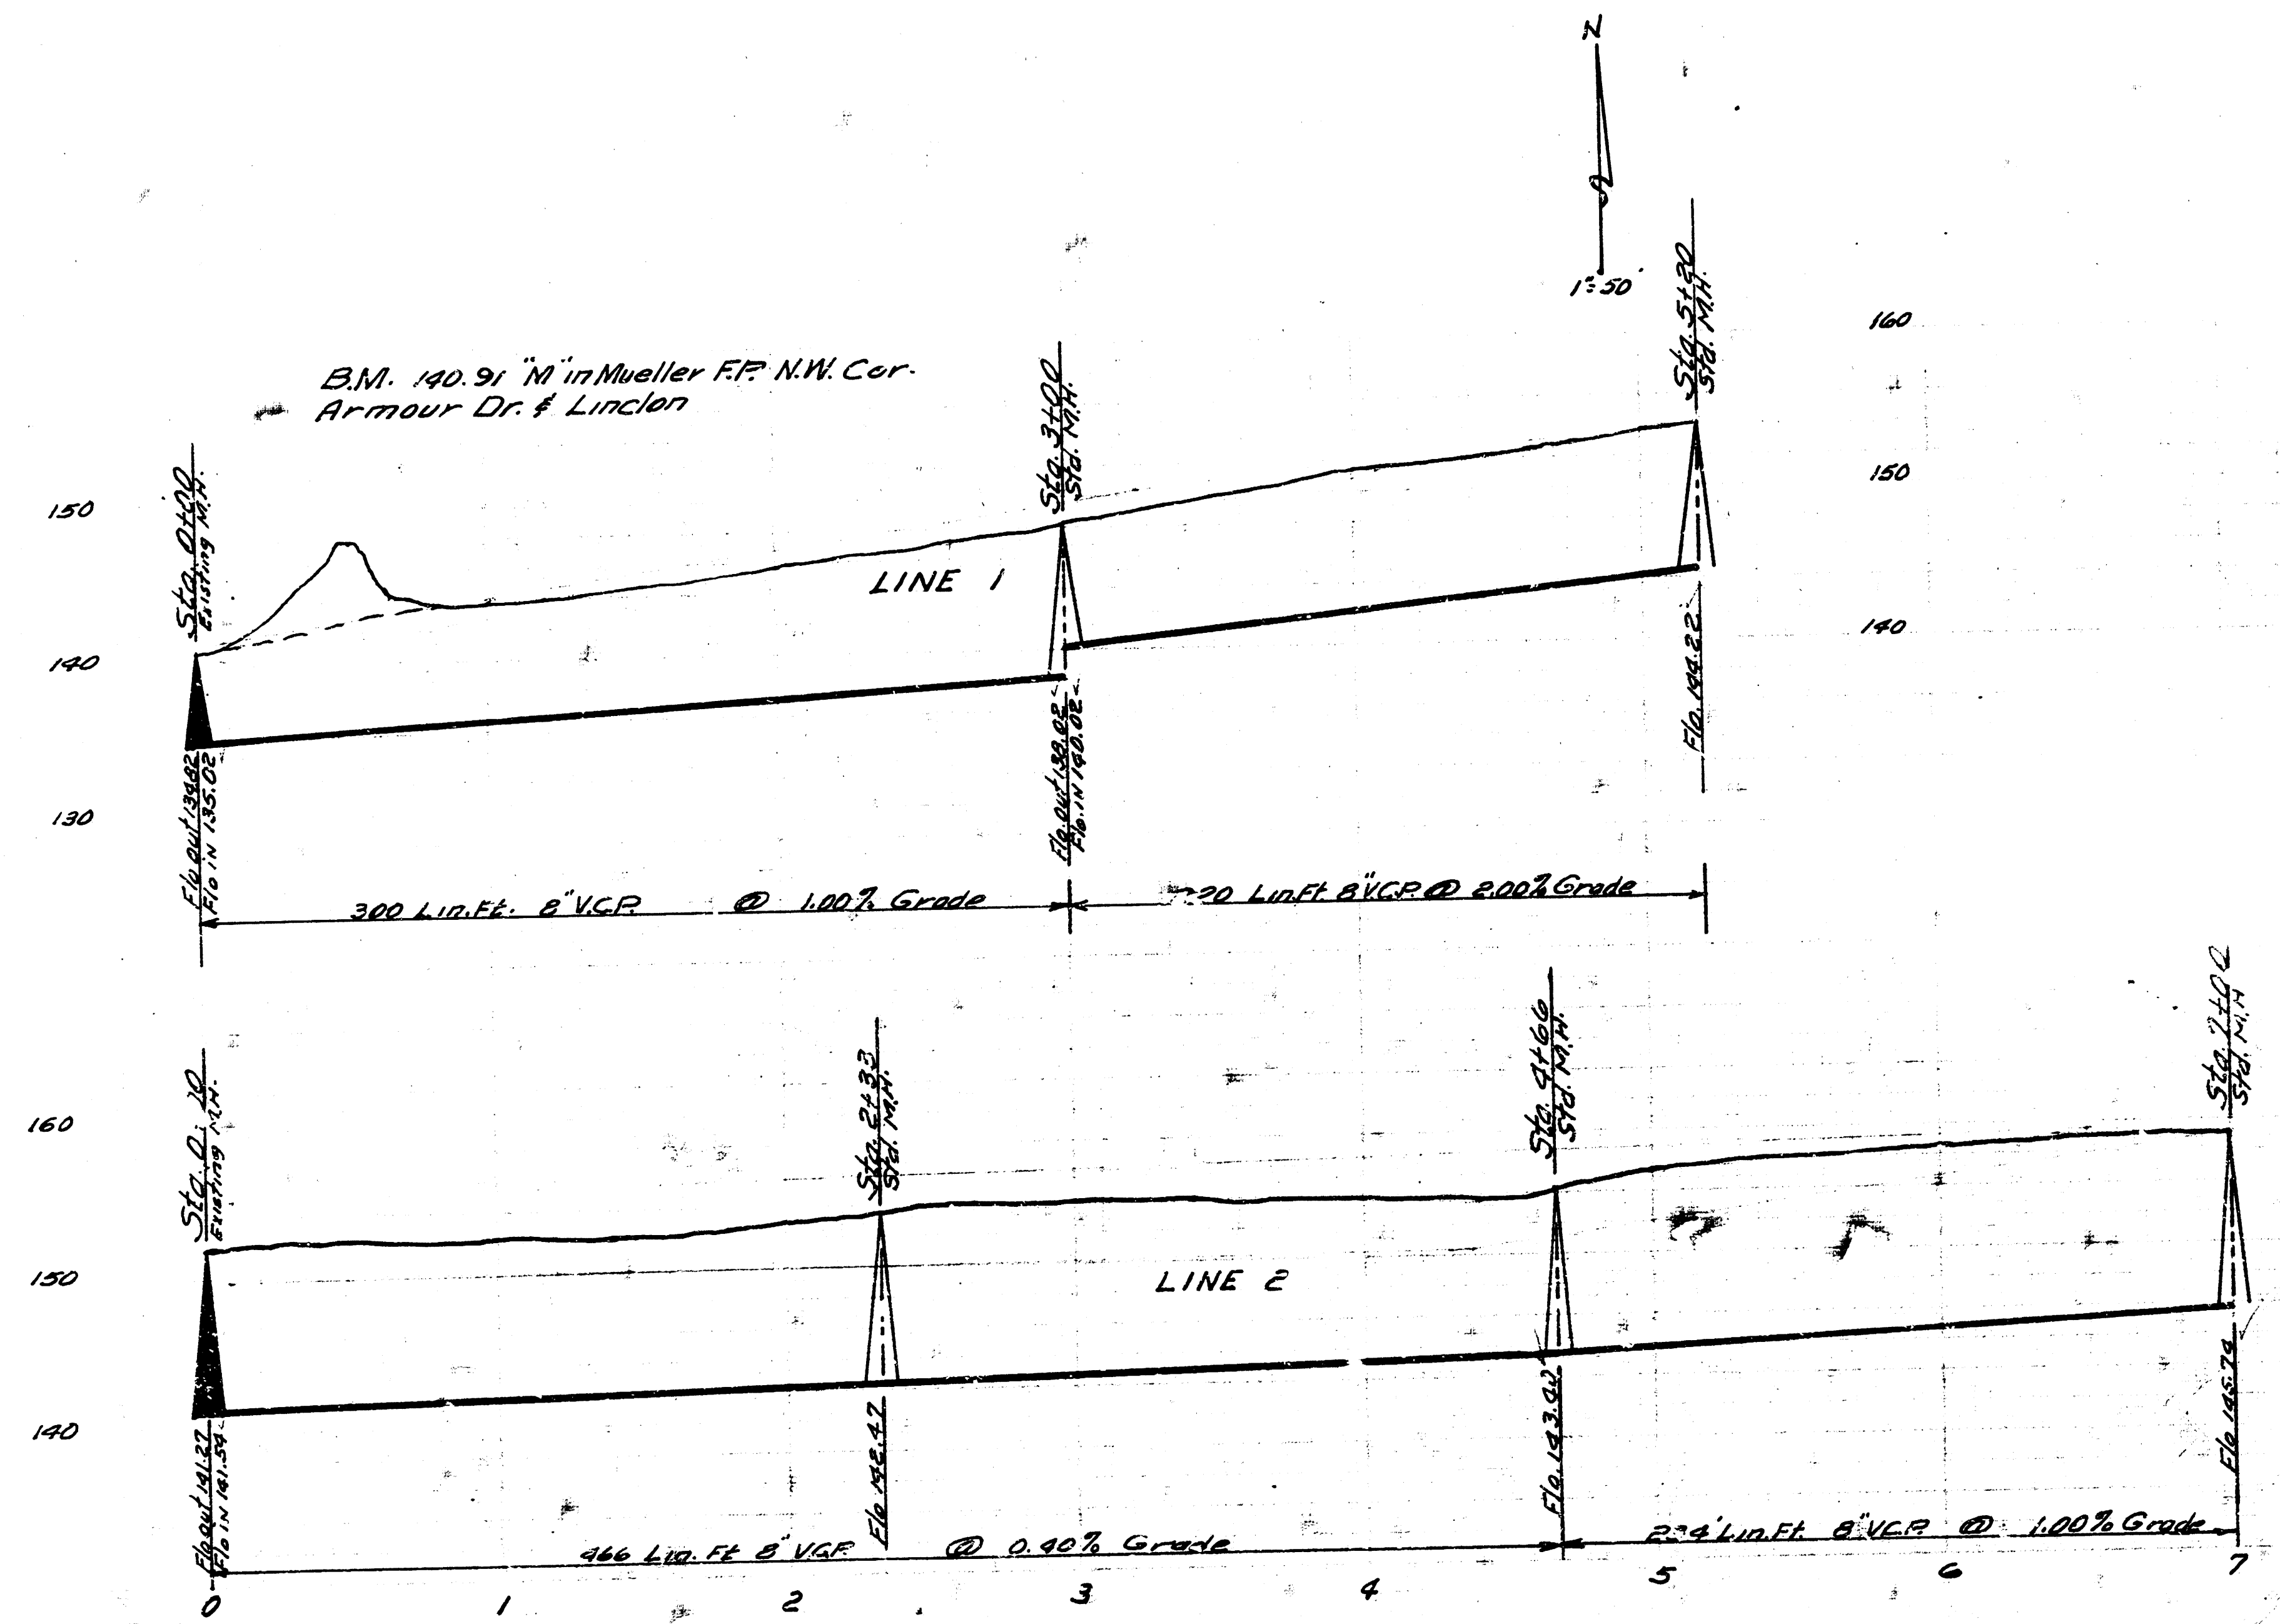

LAT 5 SUBMAIN 7 WIS.
 CITY OF WICHITA KANSAS
 BE SMITH CITY ENGINEER
 Proj No. C-24-68

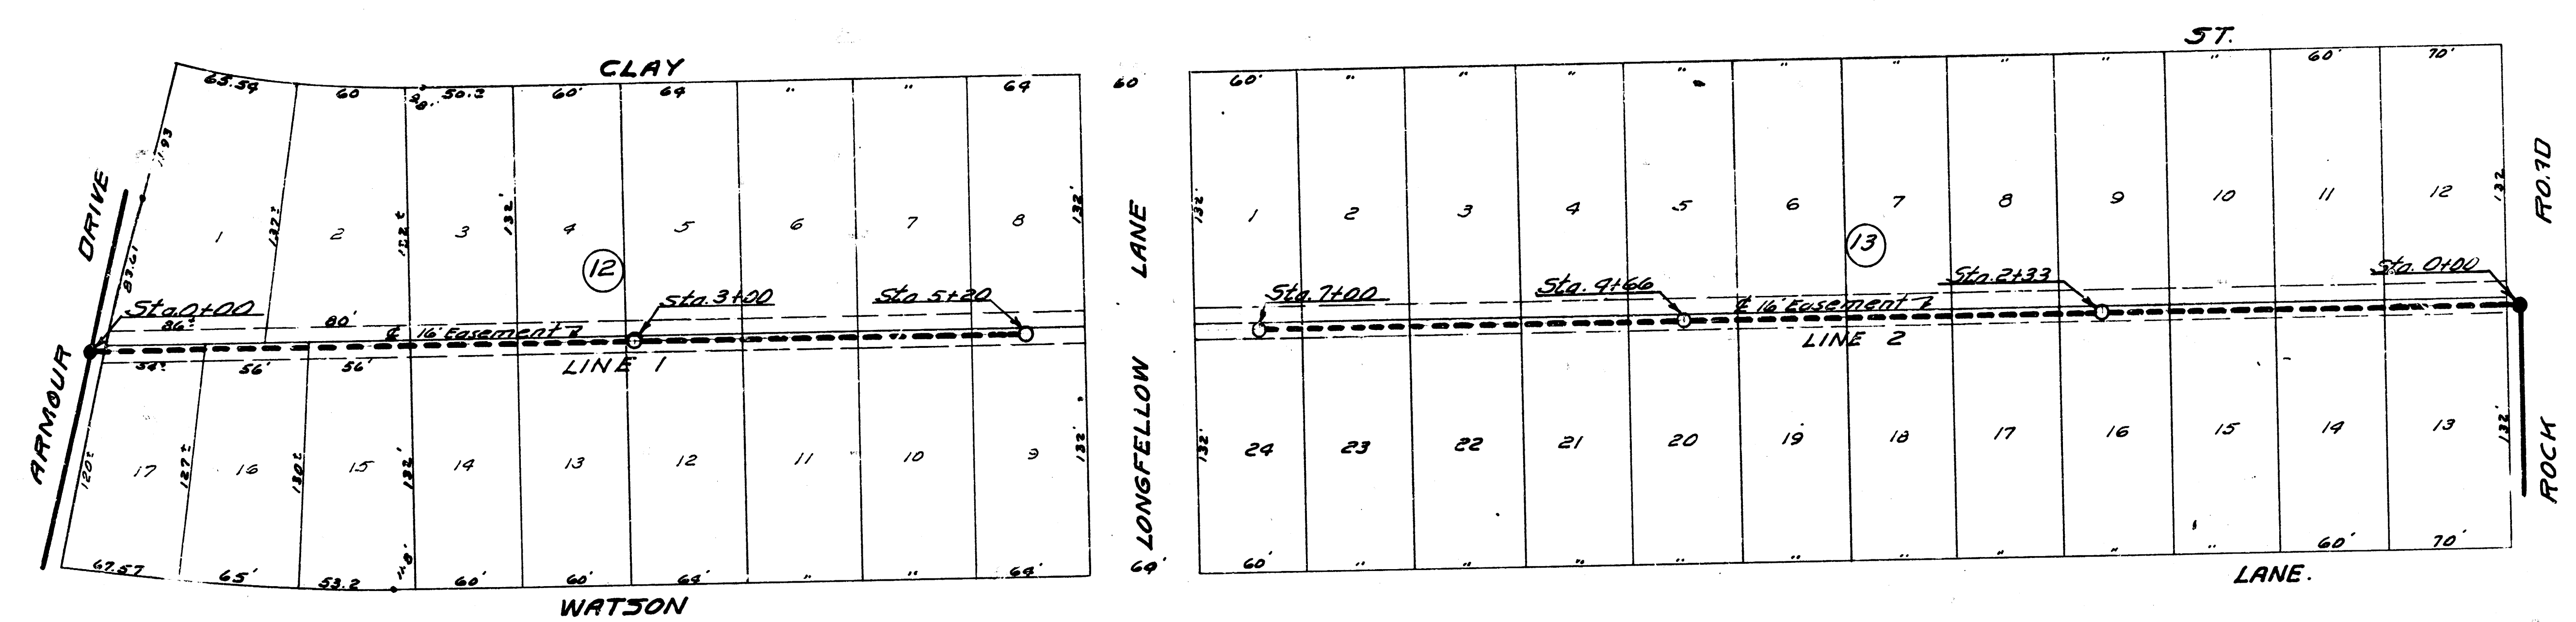