





LOCATION MAP
SUBMAIN 8 WAR INDUSTRY SEWER C27-97
&
LATERAL 1 SUBMAIN 8 WAR INDUSTRY SEWER C27-98
CITY OF WICHITA KANSAS
B.E. SMITH CITY ENGINEER
&
LATERAL 2 SUBMAIN 8 WAR INDUSTRY SEWER C27-99

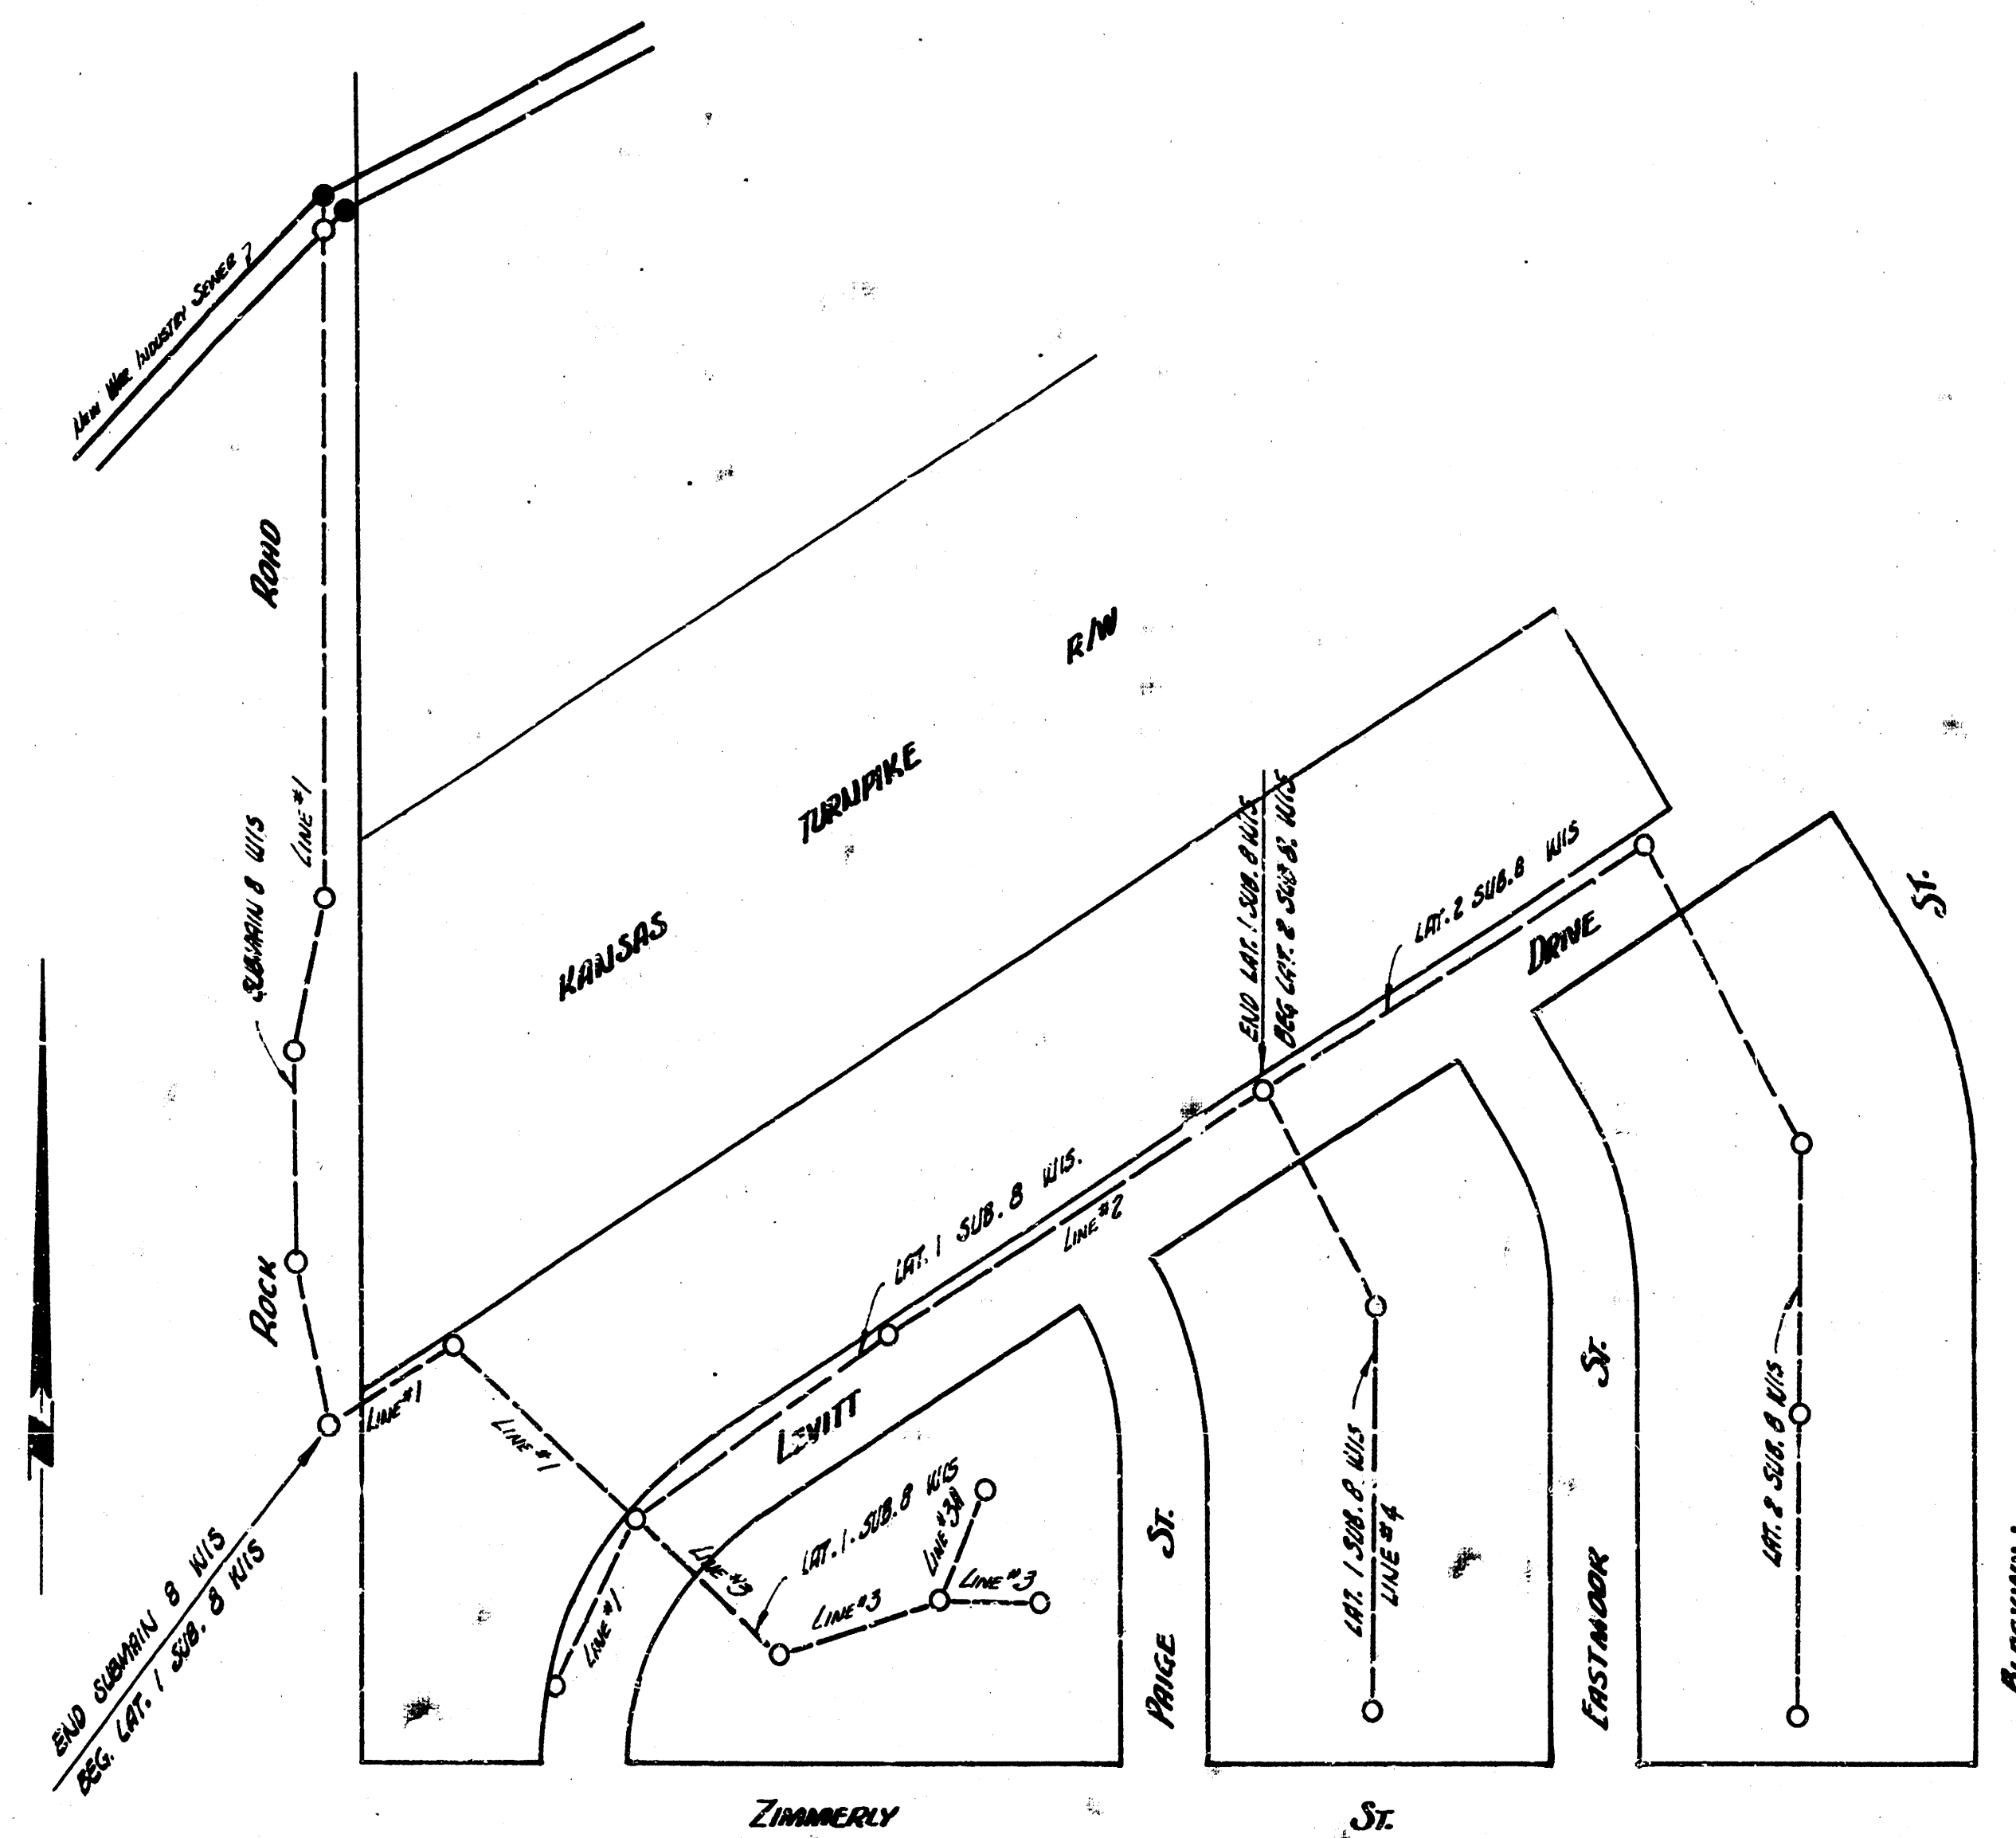


SUB. B W.I.S., LAT. 1 SUB. B W.I.S.
LAT. 2 SUB. B W.I.S. SHEET 1 OF 5

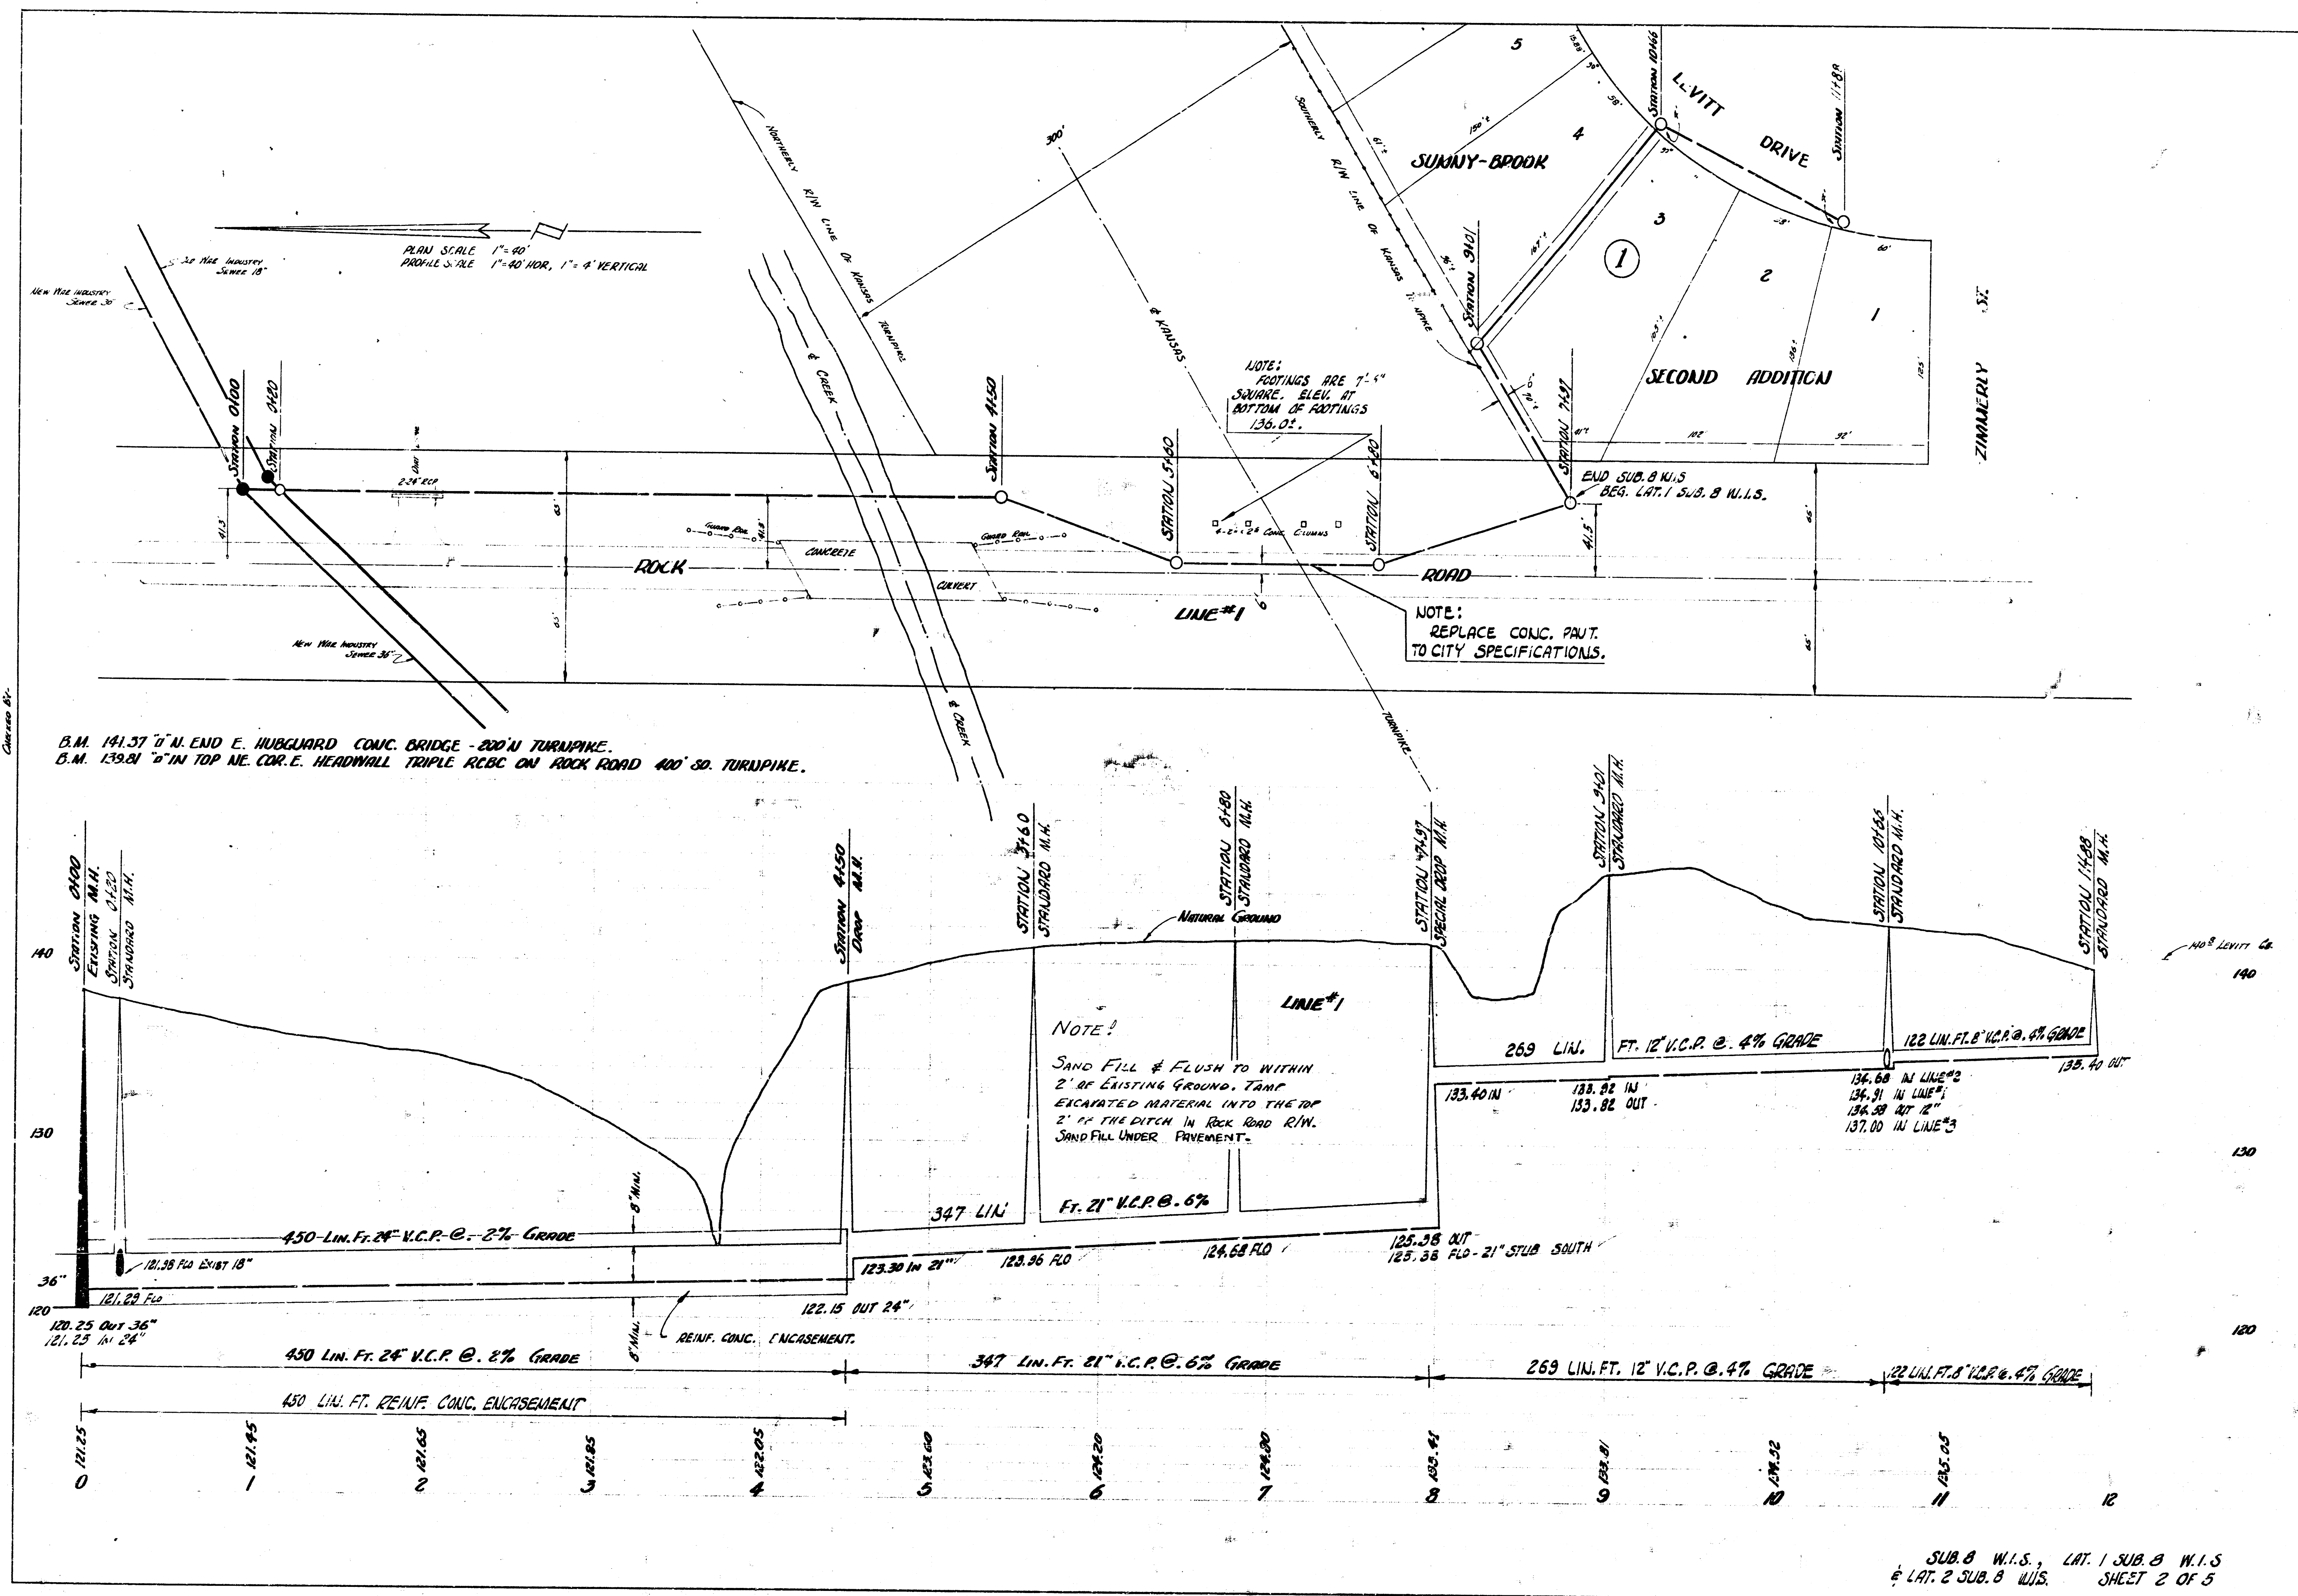


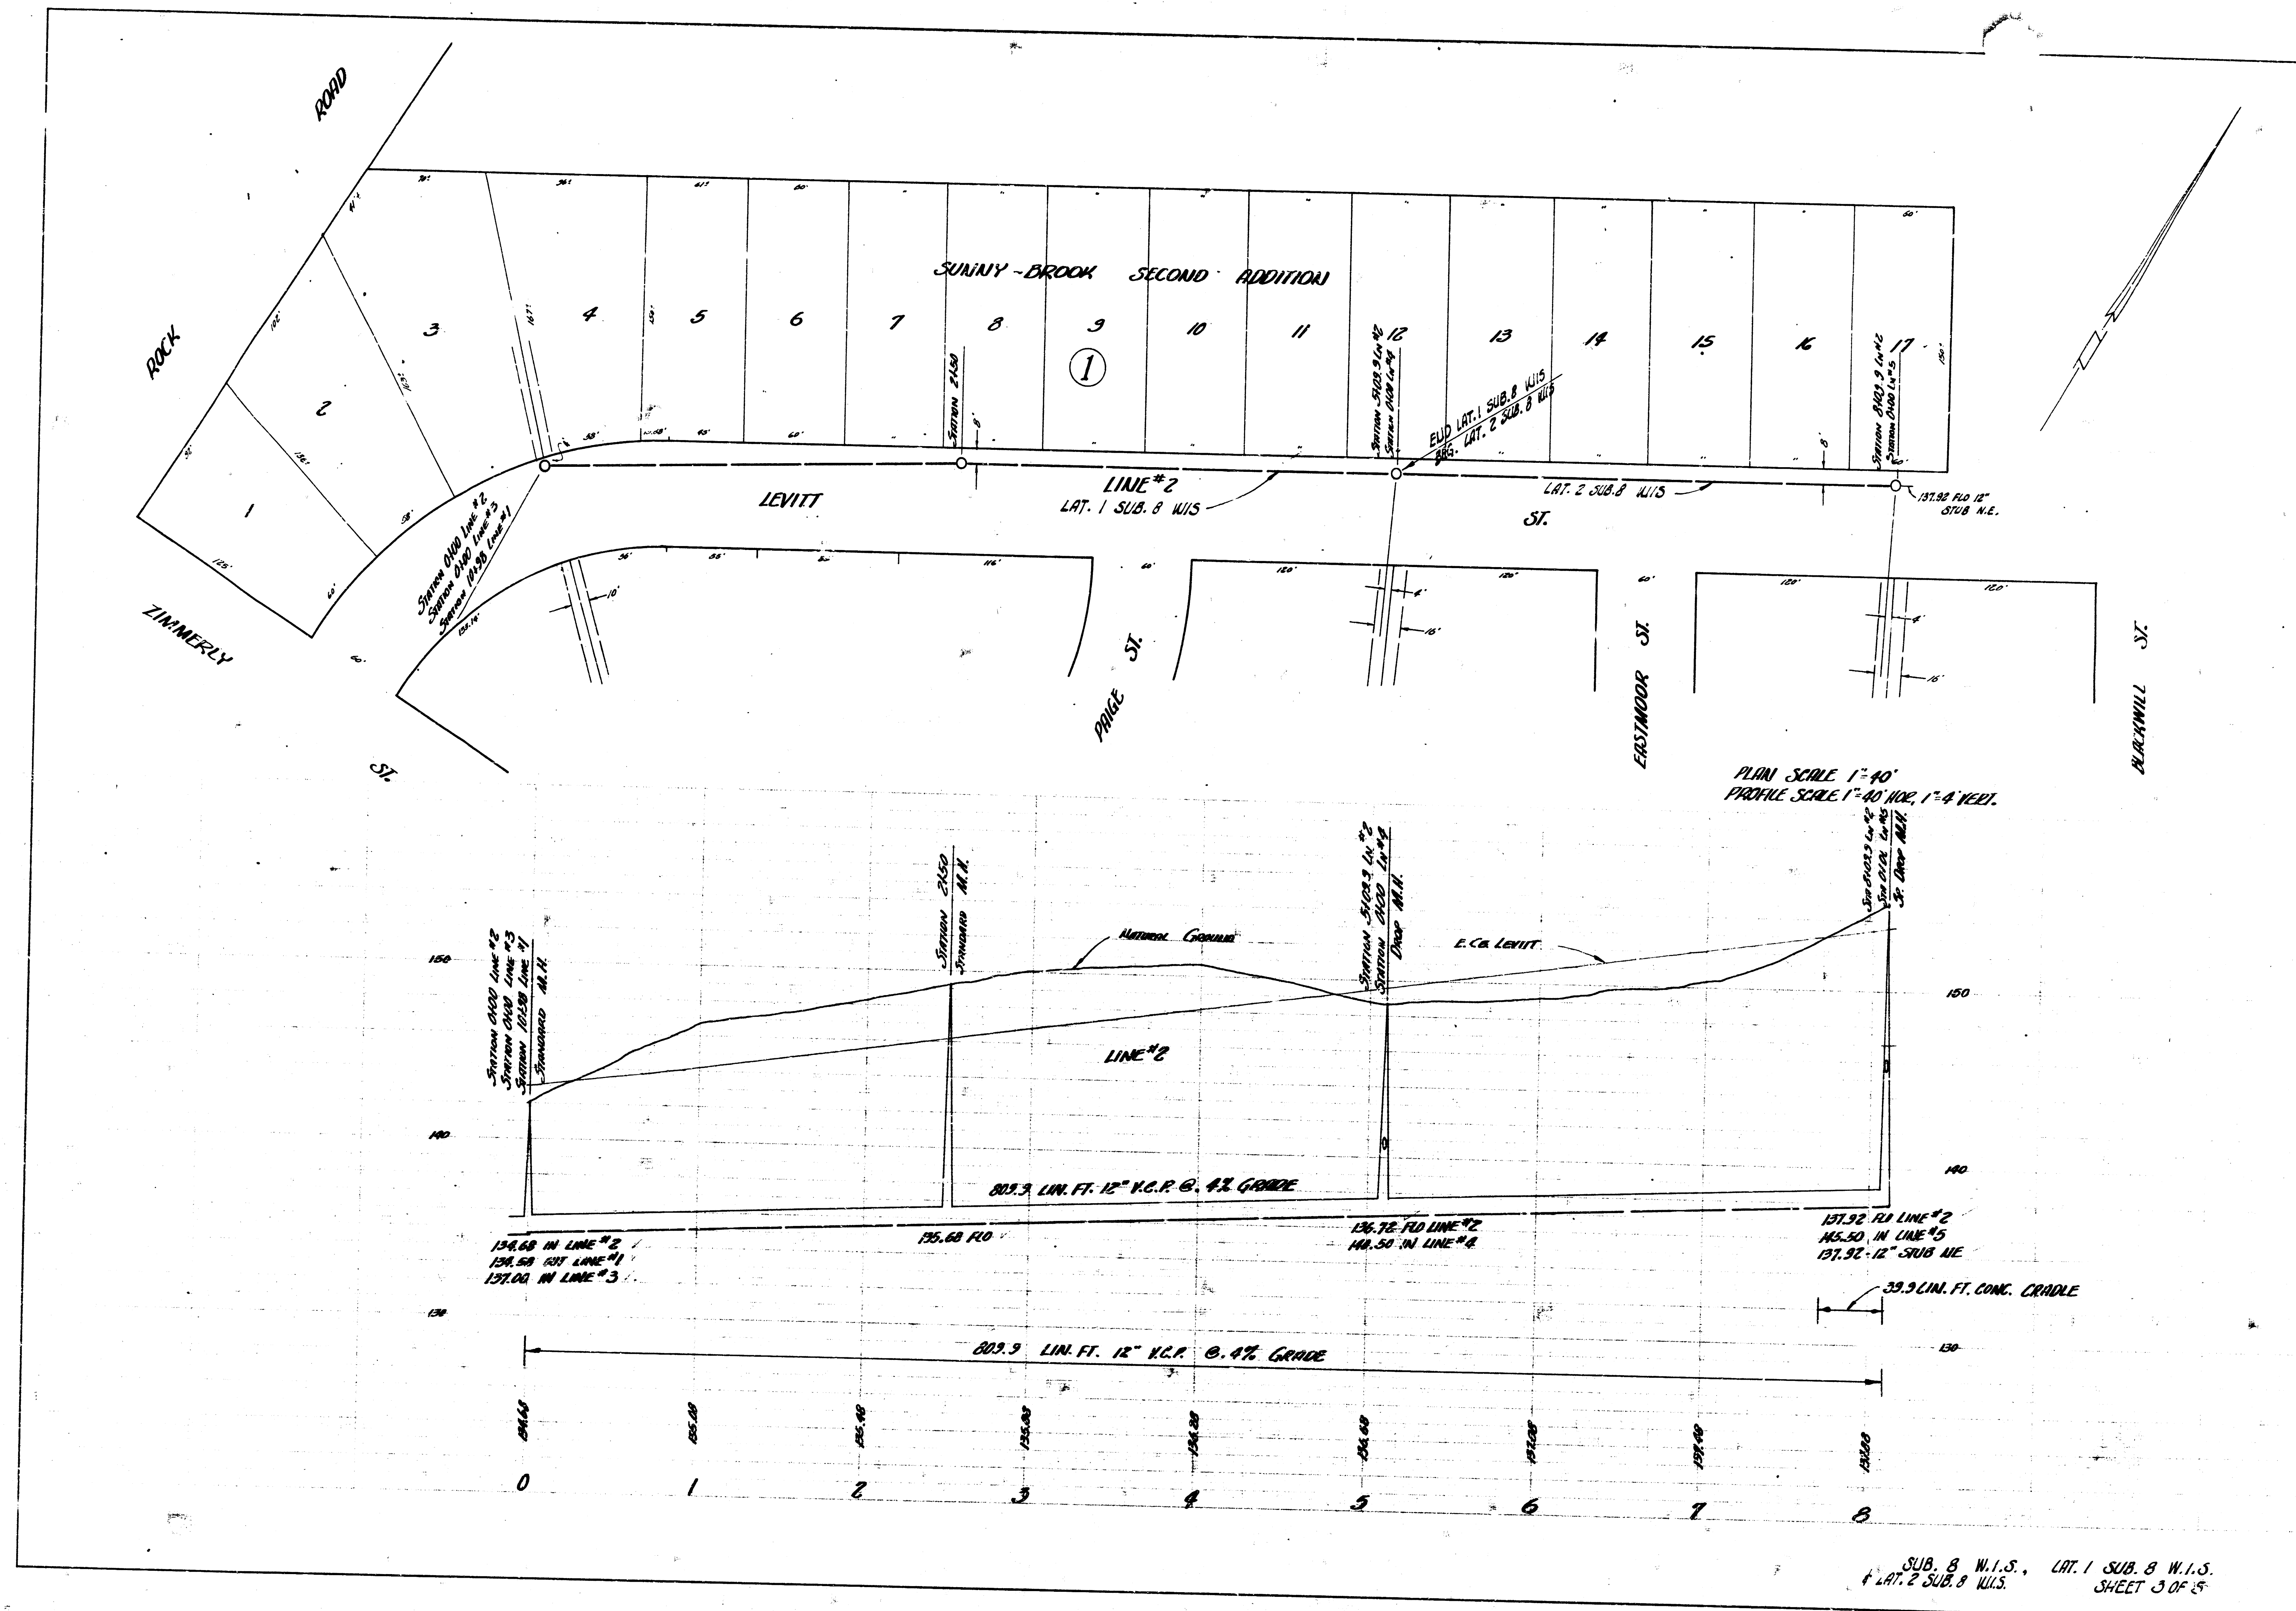

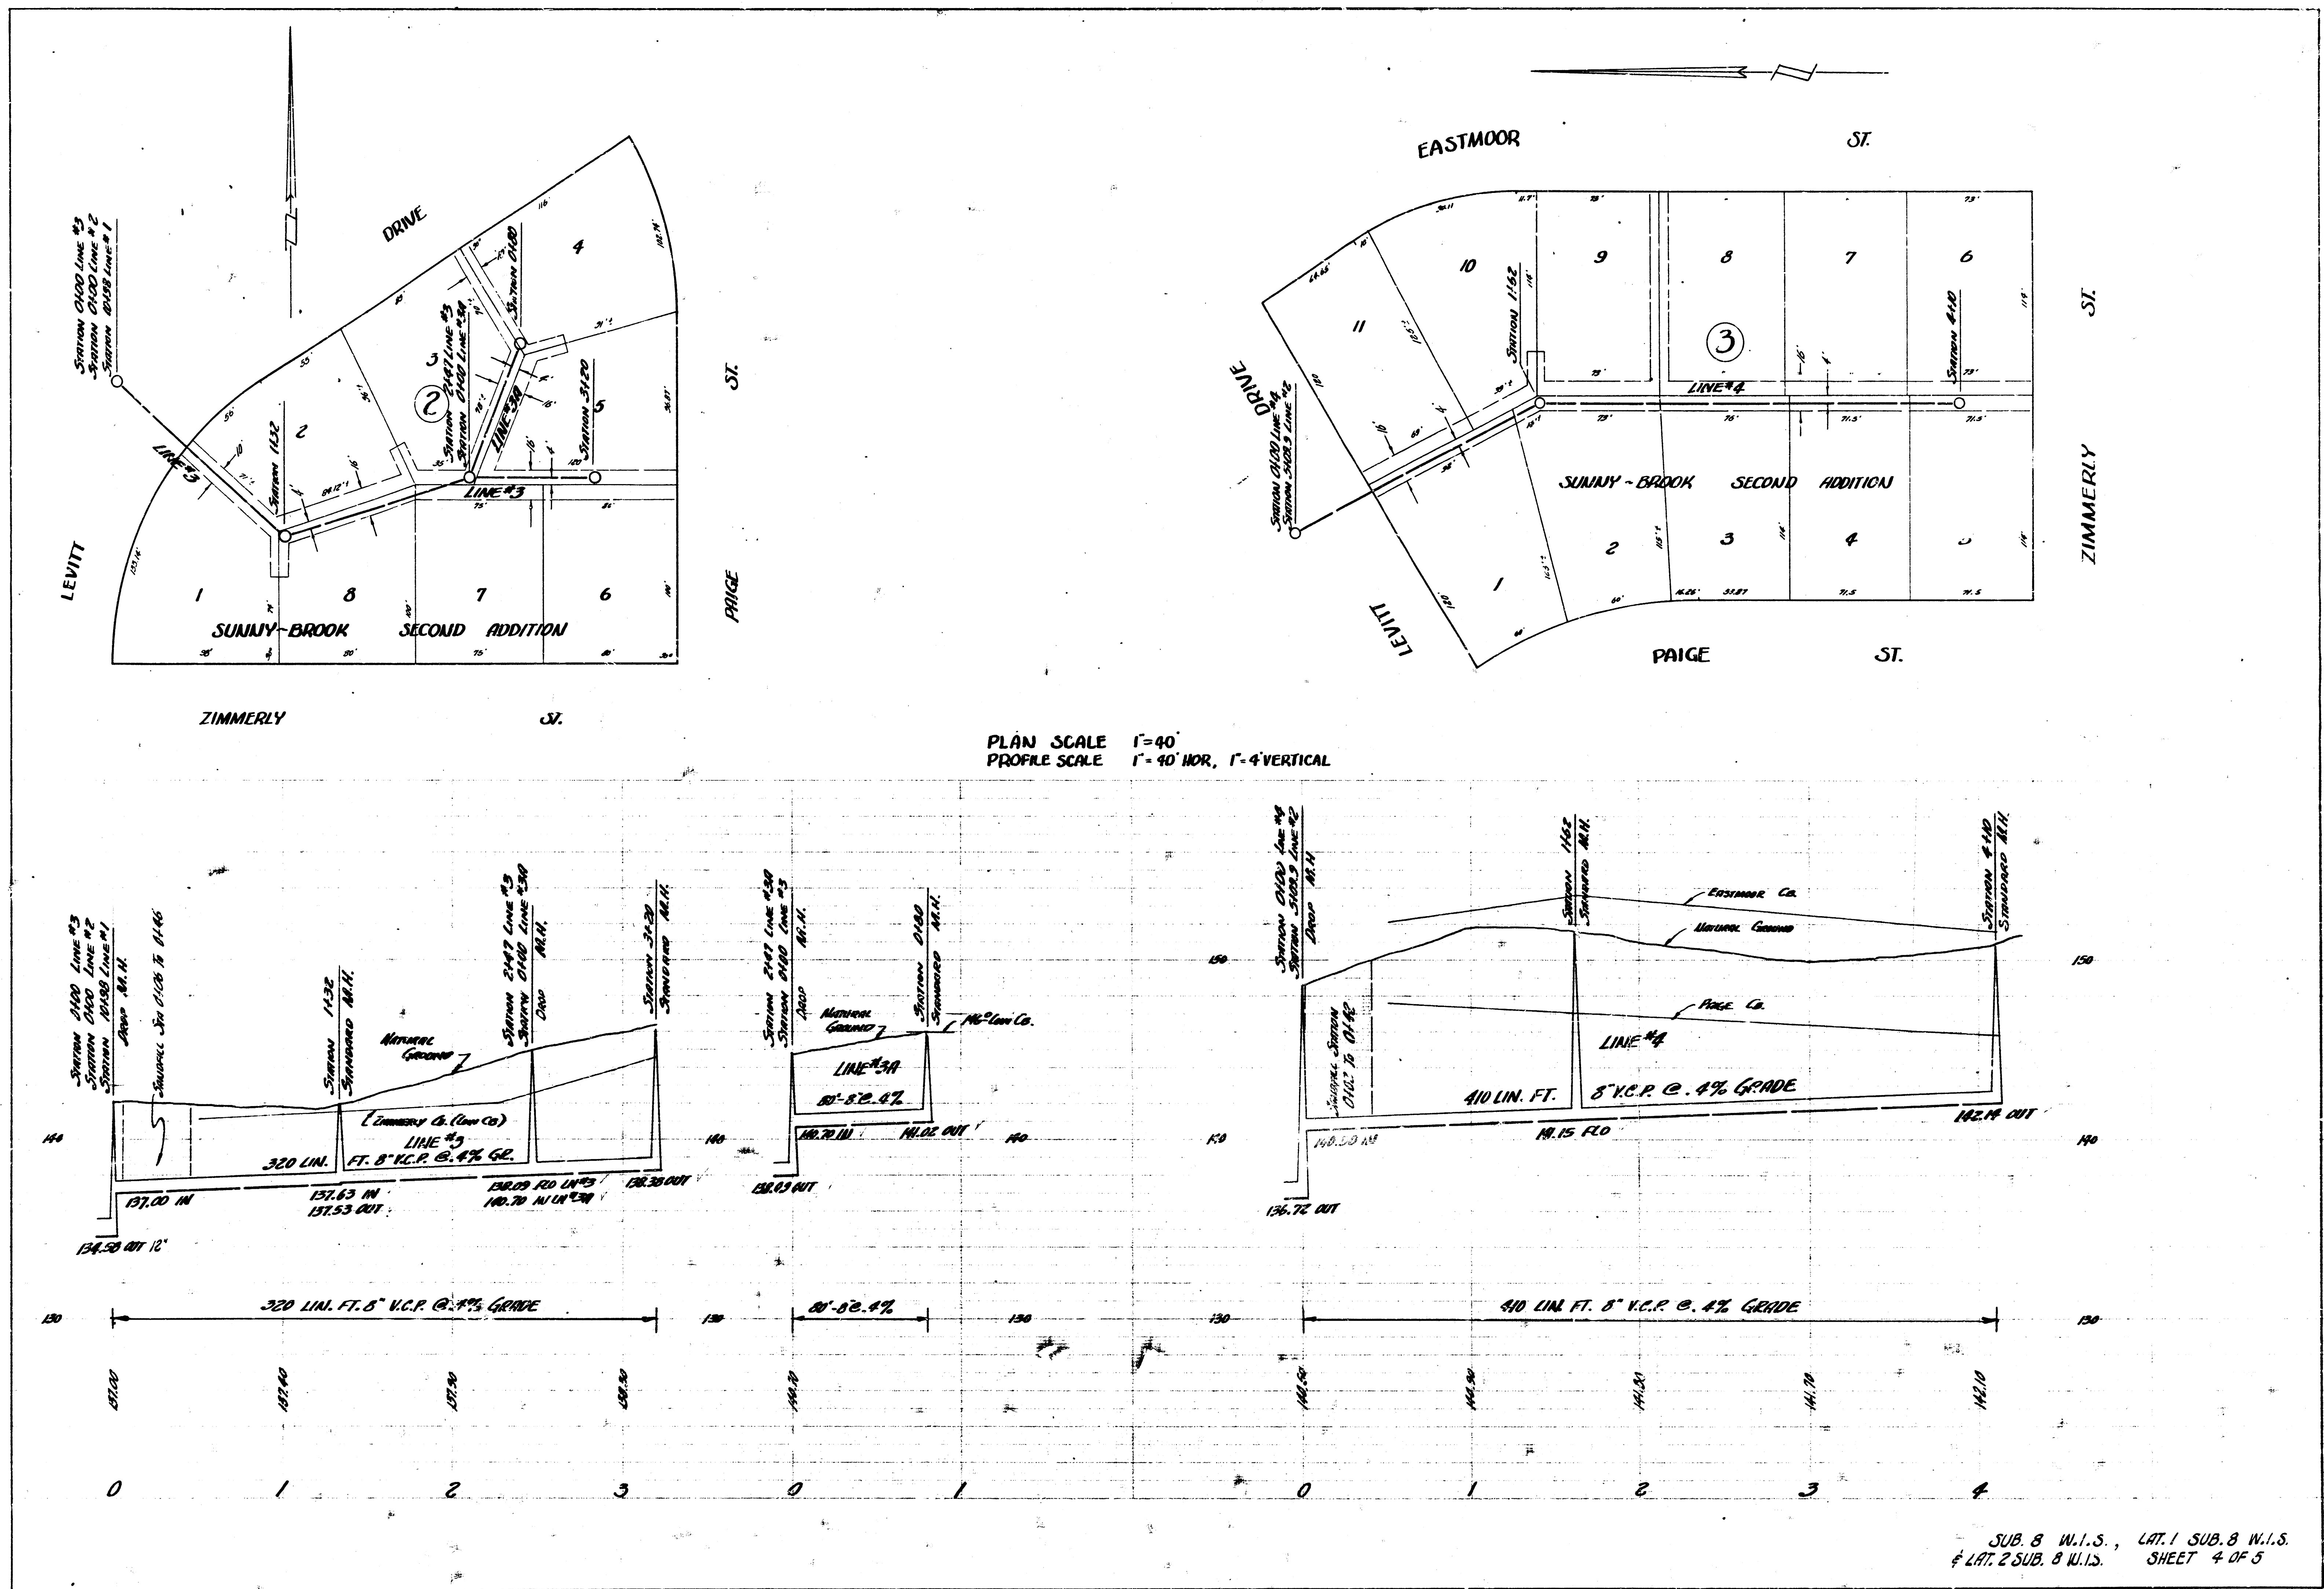

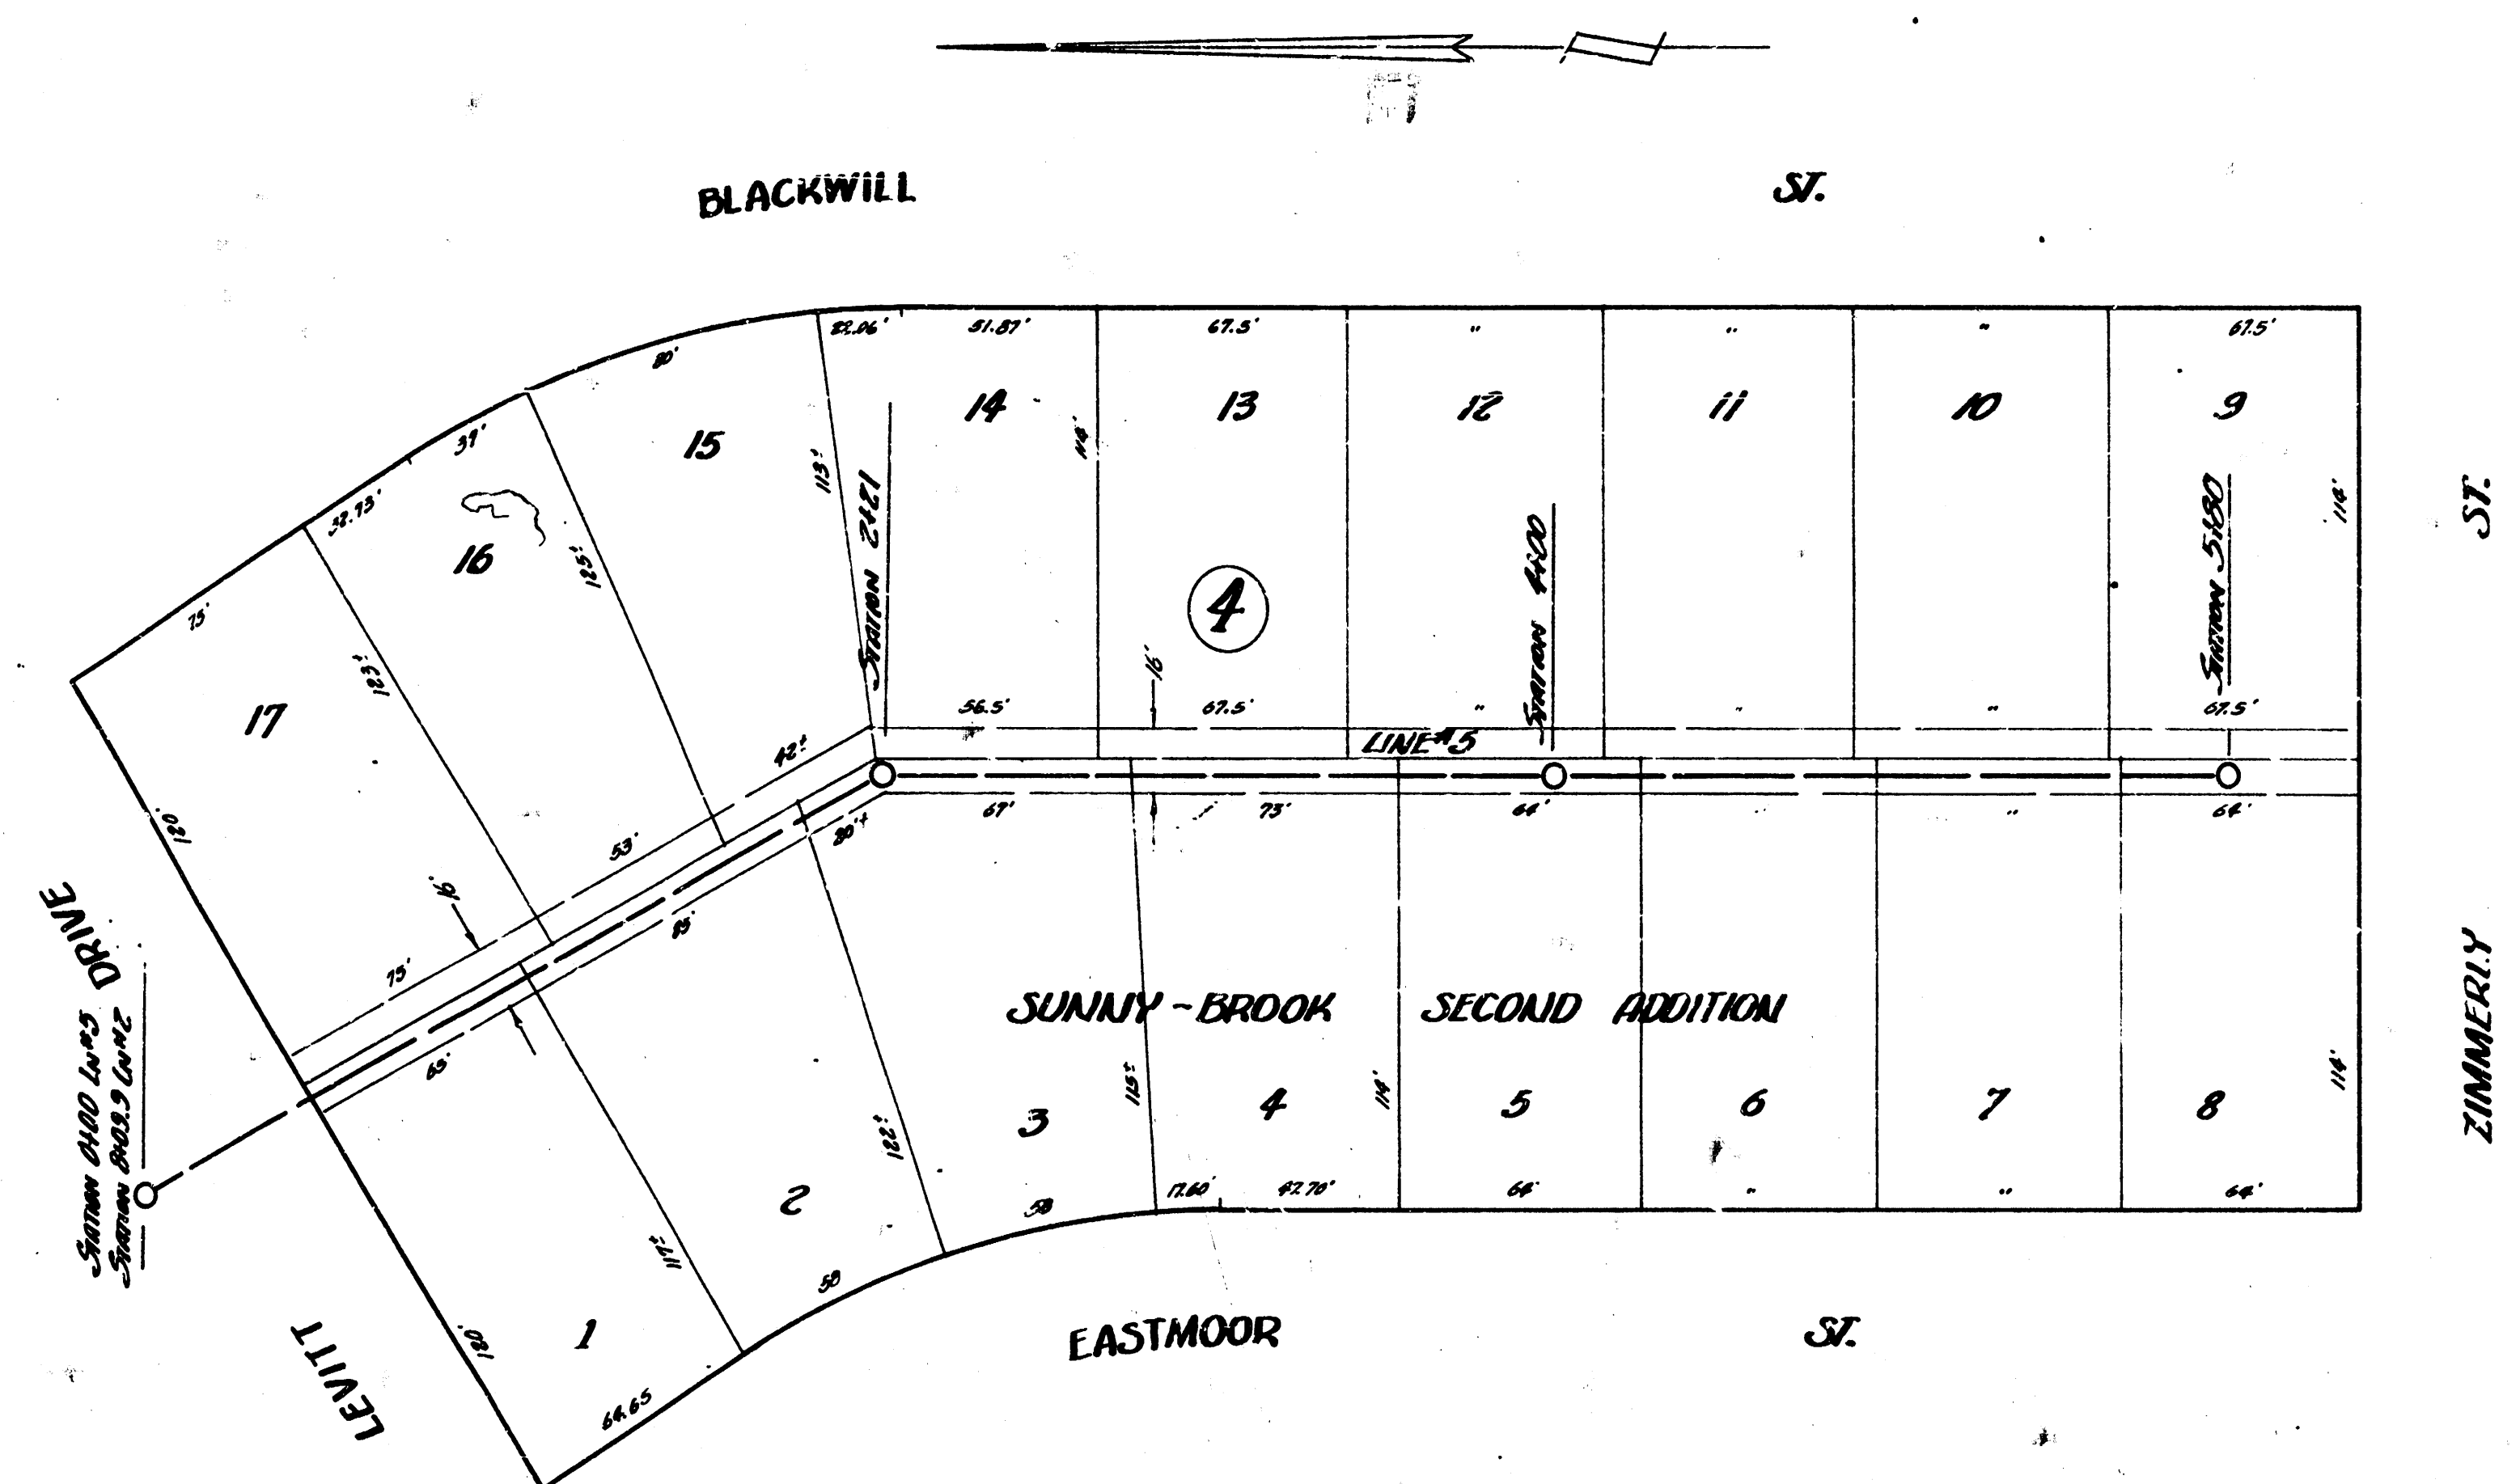

PLAN SCALE 1"=40'
 PROFILE SCALE 1"=40' HOR, 1"=4' VERTICAL

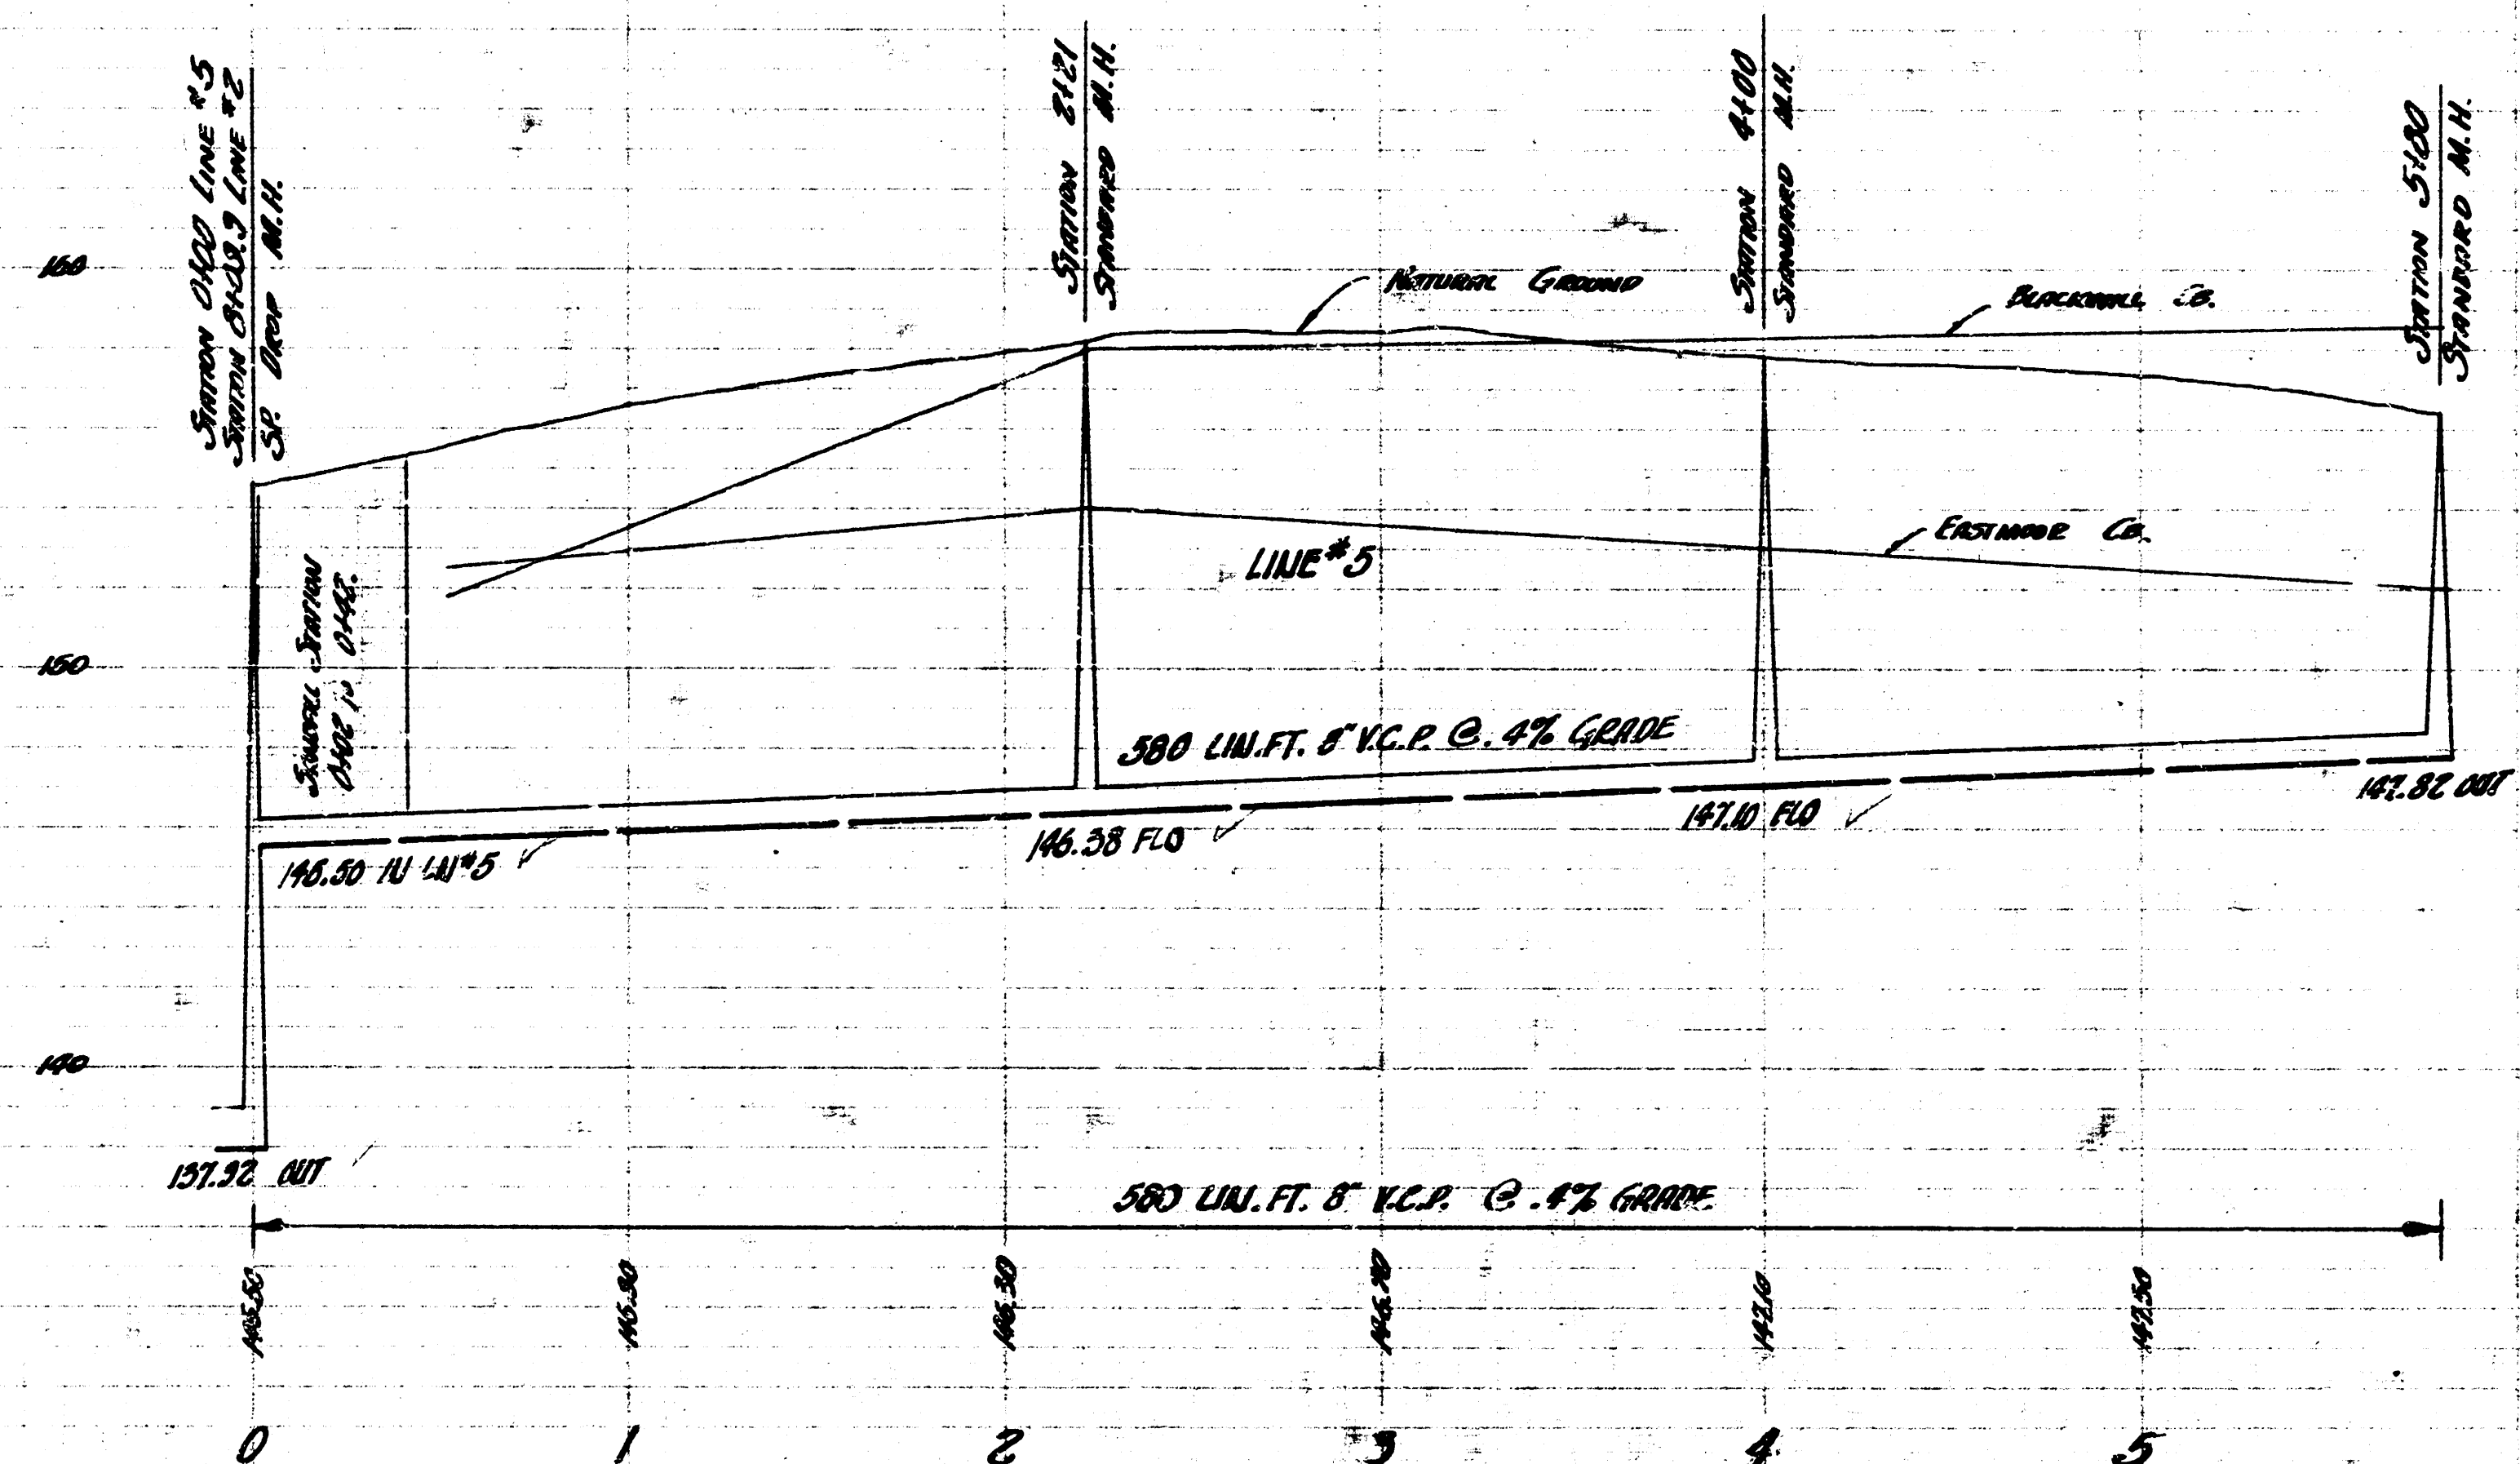

SUB. B W.I.S., LAT. 1 SUB. B W.I.S.
 # LAT. B SUB. B W.I.S. SHEET 3 OF 5