


SEE PLAN SHEET 100-10-10
 FOR THE LOCATION OF THE
 CURVED PORTION OF THE
 BAYLEY ST.

B.M. 139.61 IN TOP NE COR 40' W. E.C.B.C. ON ROCK ROAD - 40' S. OF TOWHPKLE.
 Z.M. SW COR CONC. PORCH AT NE ON NS COR ZIMMERMERY # AVGE.

PLAN SCALE 1"=40'
 PROFILE SCALE 1"=40' HOR, 1"=4' VERTICAL

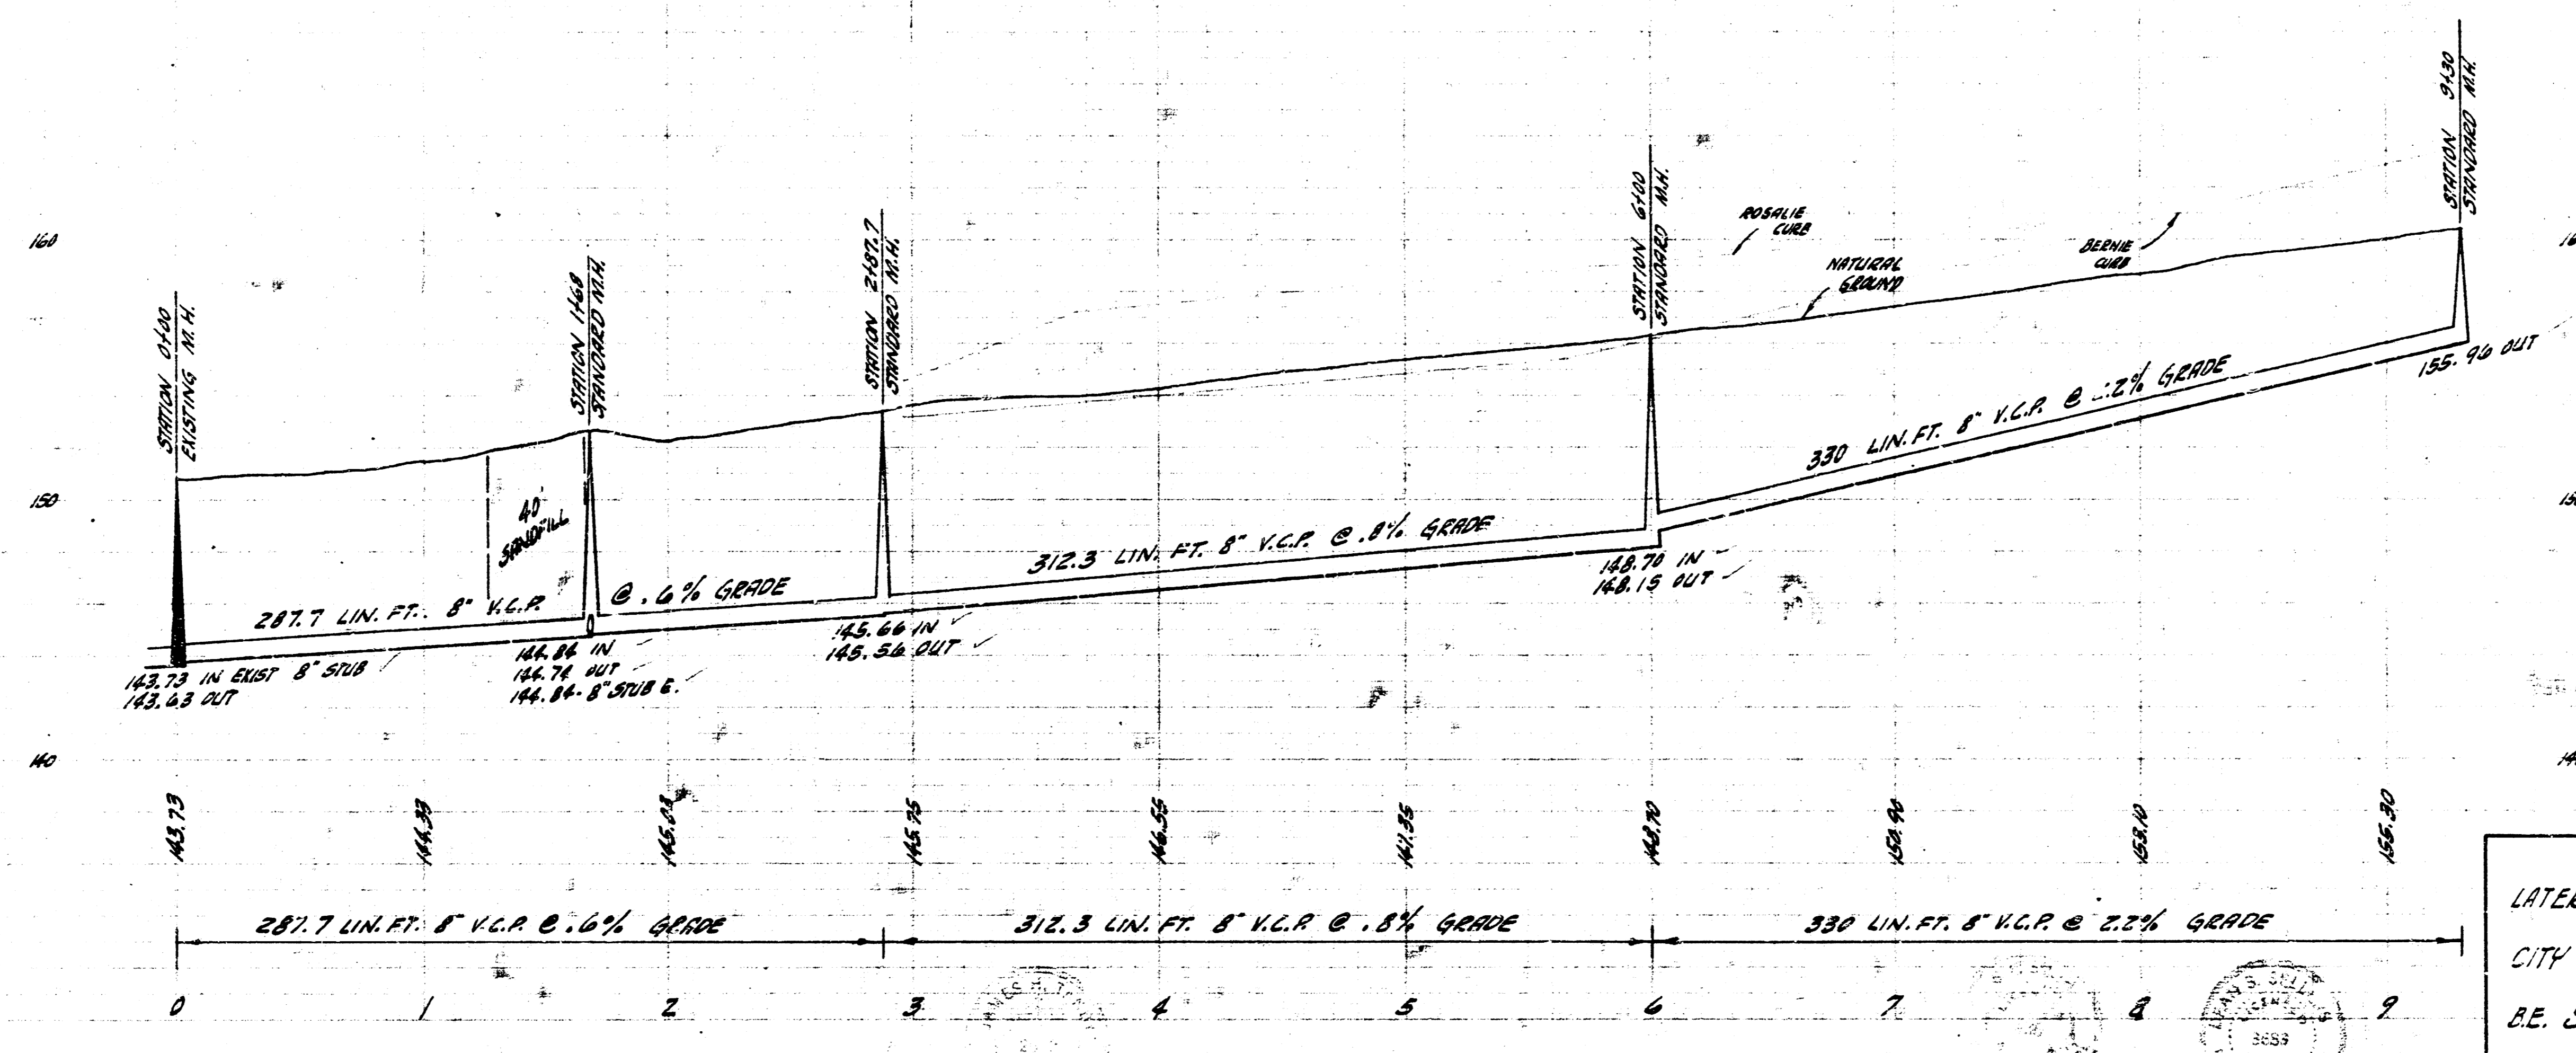

LATERAL 7 SUBMAIN 3 N.T.S.
 CITY OF WICHITA, KANSAS
 B.E. SMITH CITY ENGINEER
 PROJ. NO. 027-104 DATE - JUNE 13, 1950

8 4 5 10