


Surveyed by  
 J. S. Anderson  
 1937

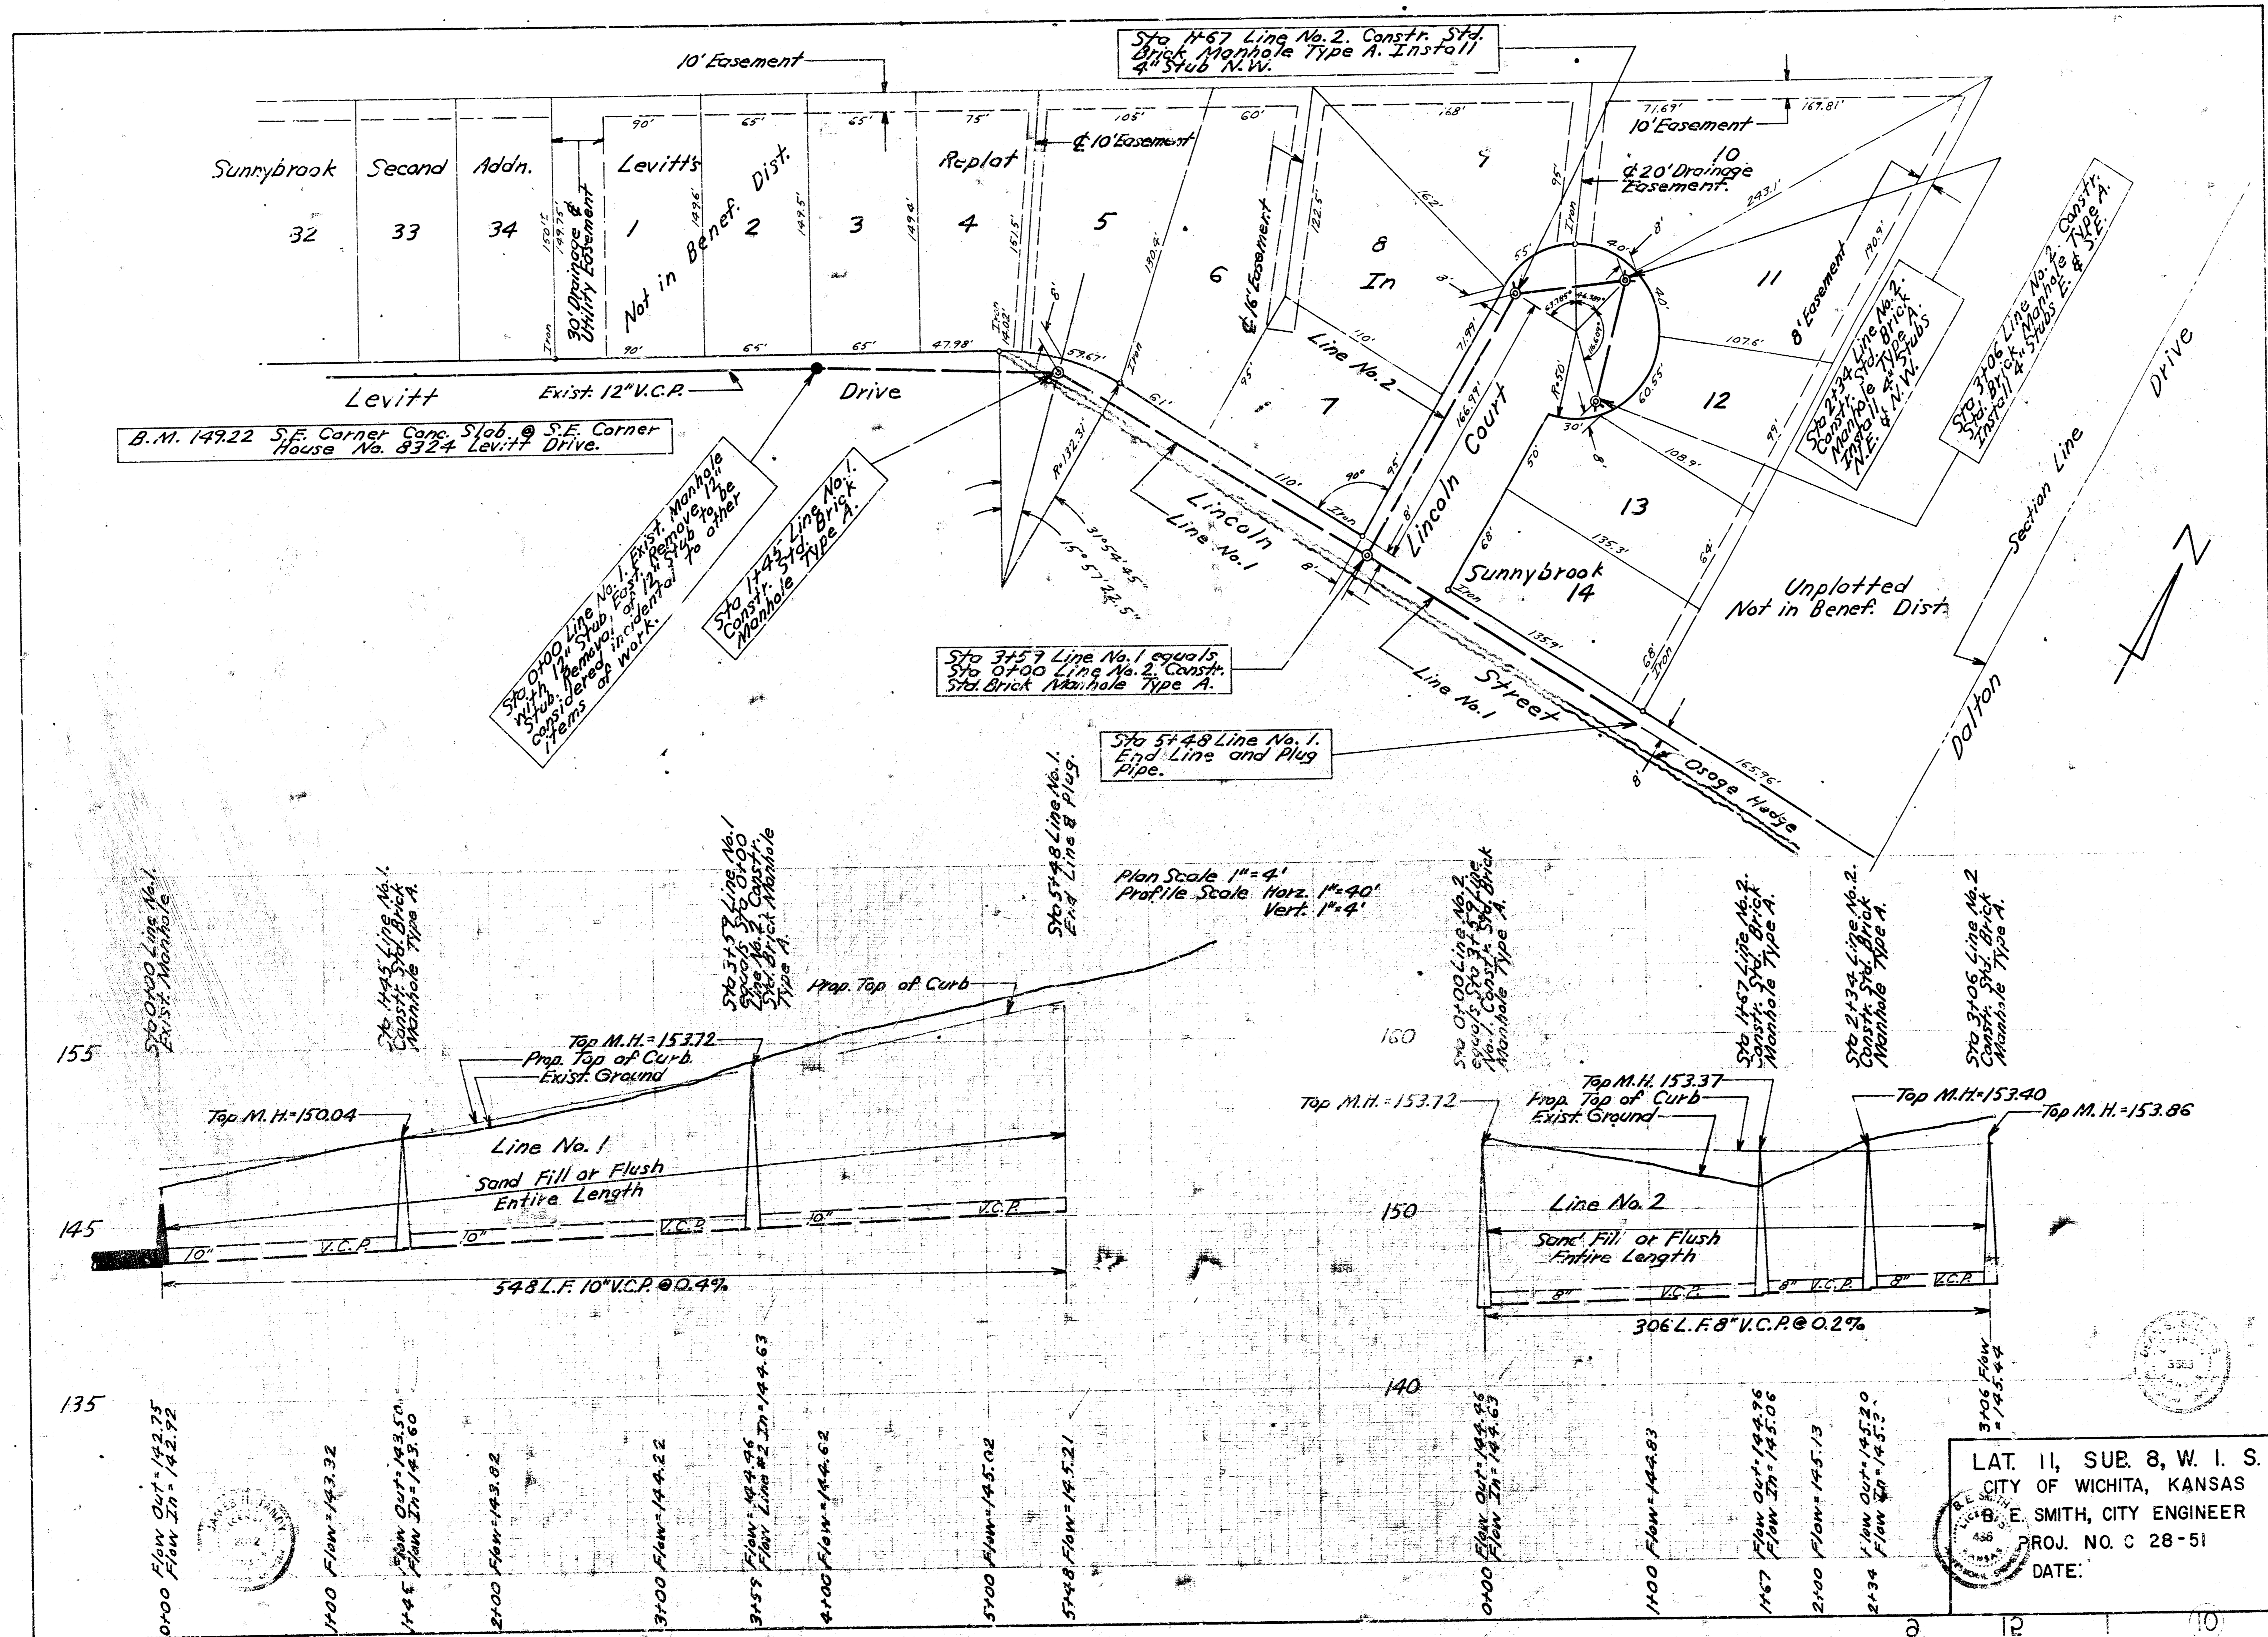

LAT. 11, SUB. 8, W. I. S.  
 CITY OF WICHITA, KANSAS  
 B. E. SMITH, CITY ENGINEER  
 PROJ. NO. C 28-51  
 DATE: