

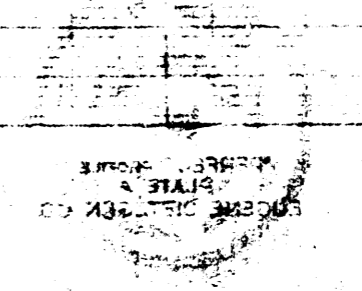


B.M. 154.85 Bronze cap top E. and N. hubward R.C.B.C. 1st E. Rock Rd. on Central

Plan Scale 1" = 40'
Profile Scale 1" = 40' Hor.
1" = 4' Vert.

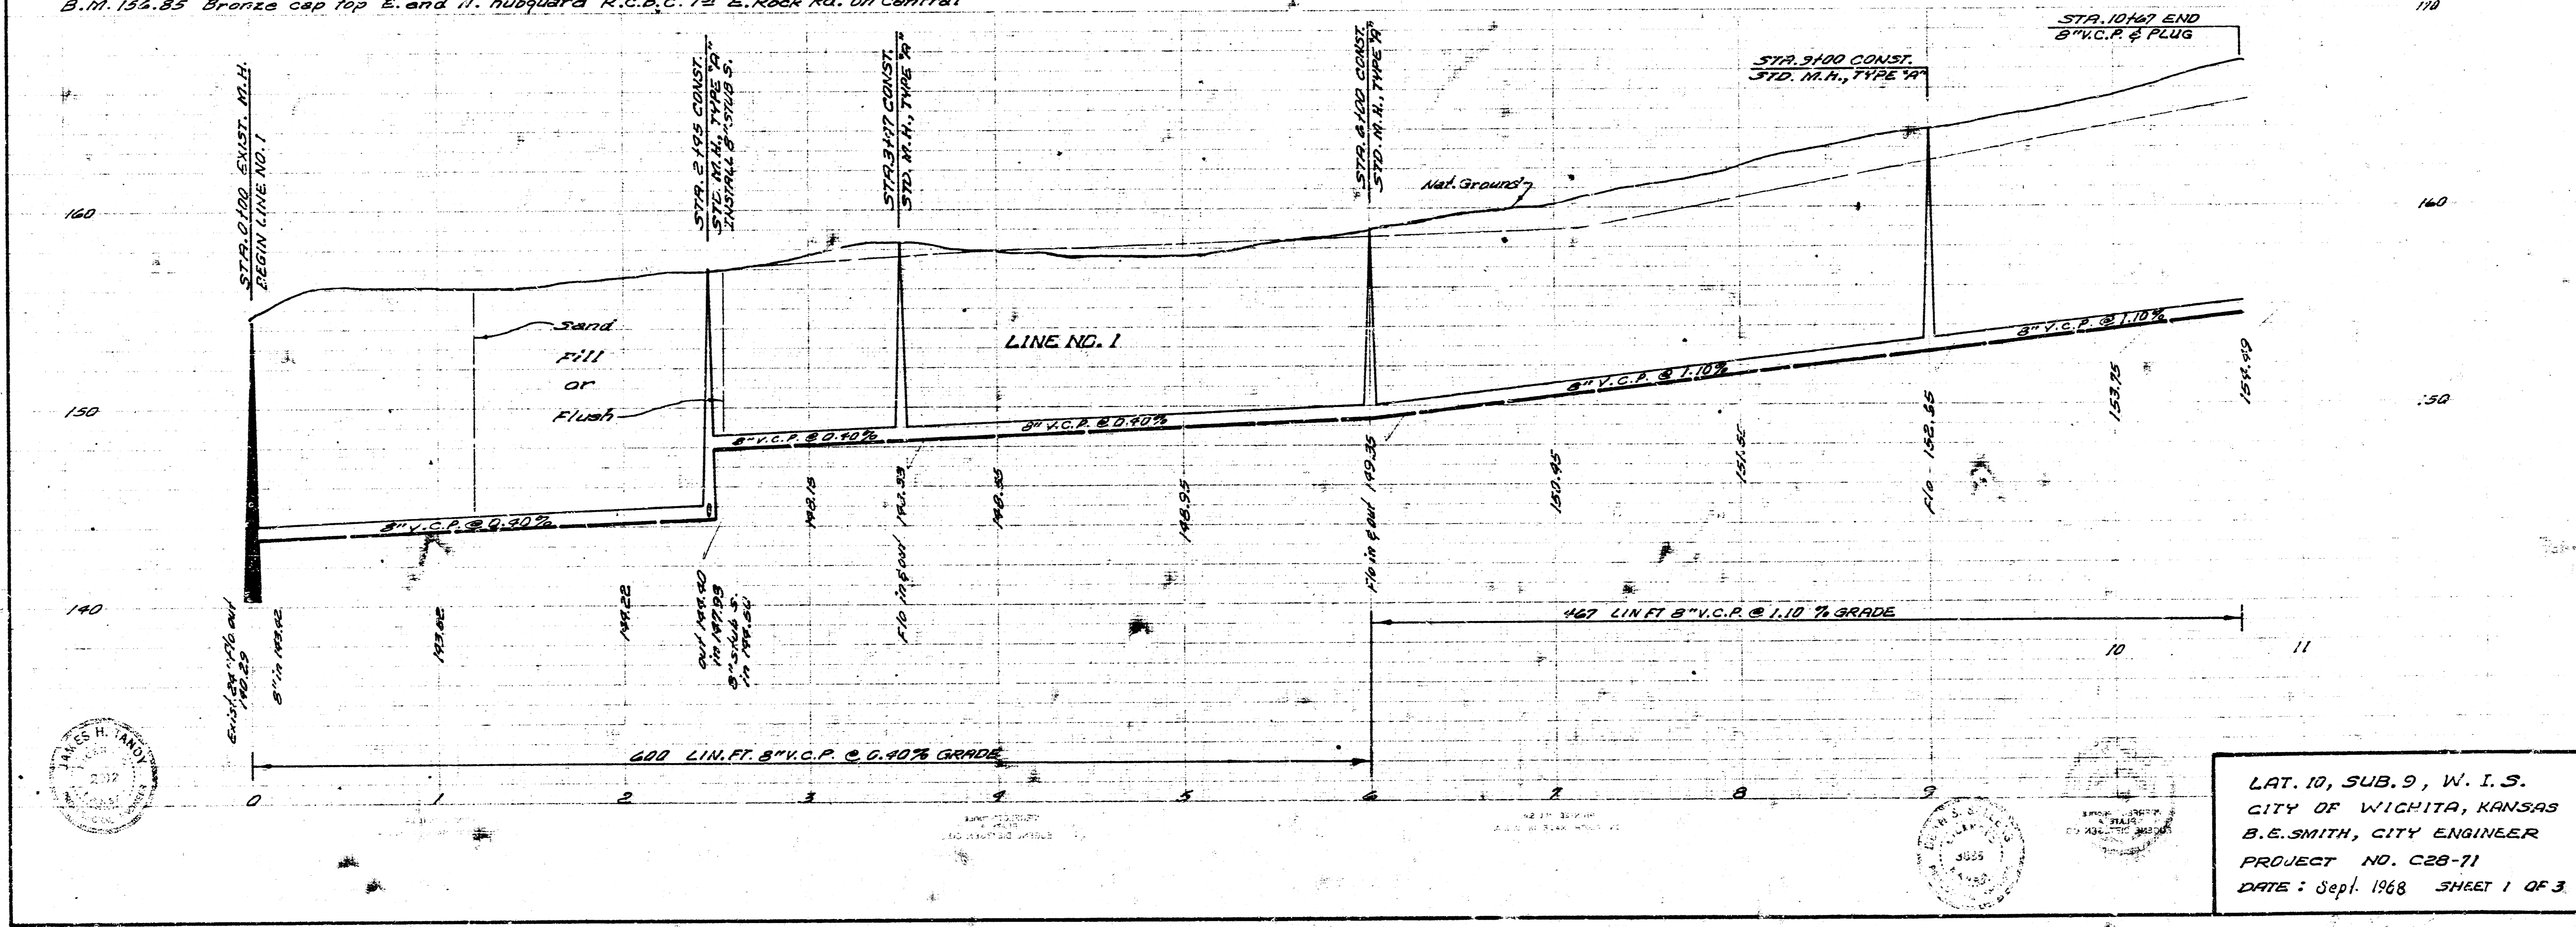

LAT. 10, SUB. 9, W. I. S.
CITY OF WICHITA, KANSAS
B.E. SMITH, CITY ENGINEER
PROJECT NO. C28-71
DATE: Sept. 1968 SHEET 1 OF 3

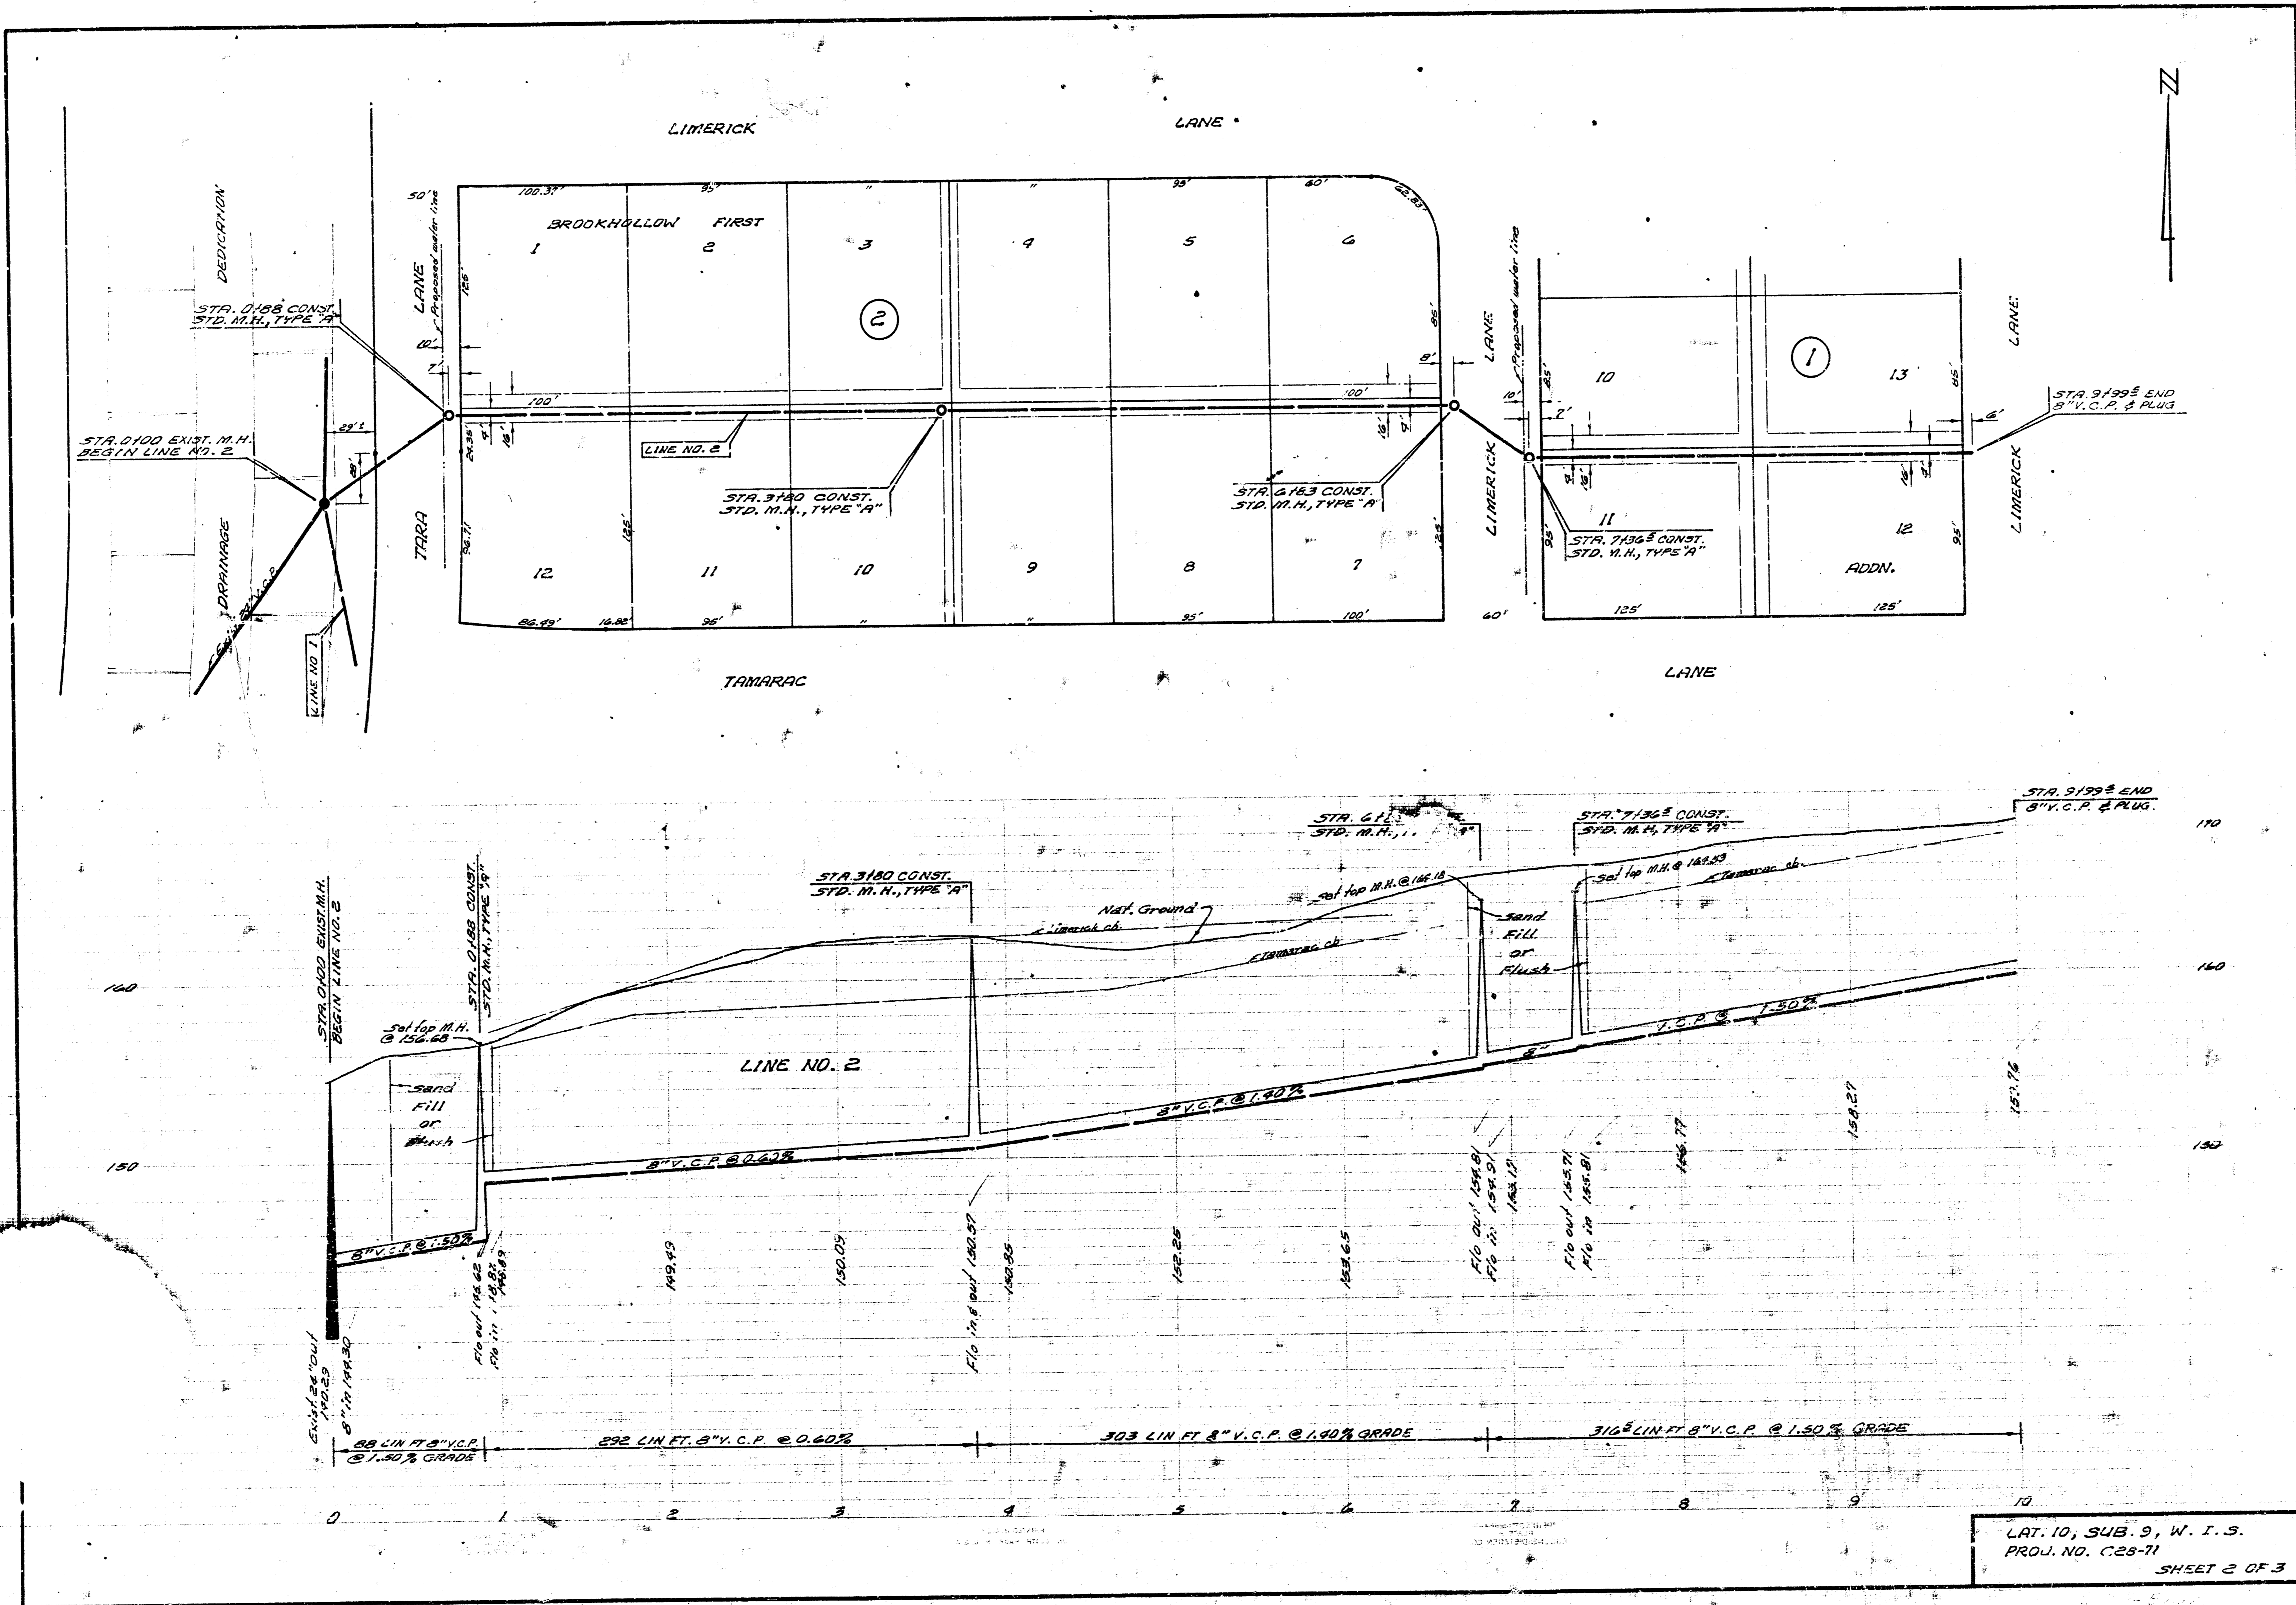

LAT. 10, SUB. 9, W. T. S.
 PROJ. NO. C29-71
 SHEET 2 OF 3

