


Plan scale 1" = 40'  
 Profile scale 1" = 40' Vert.


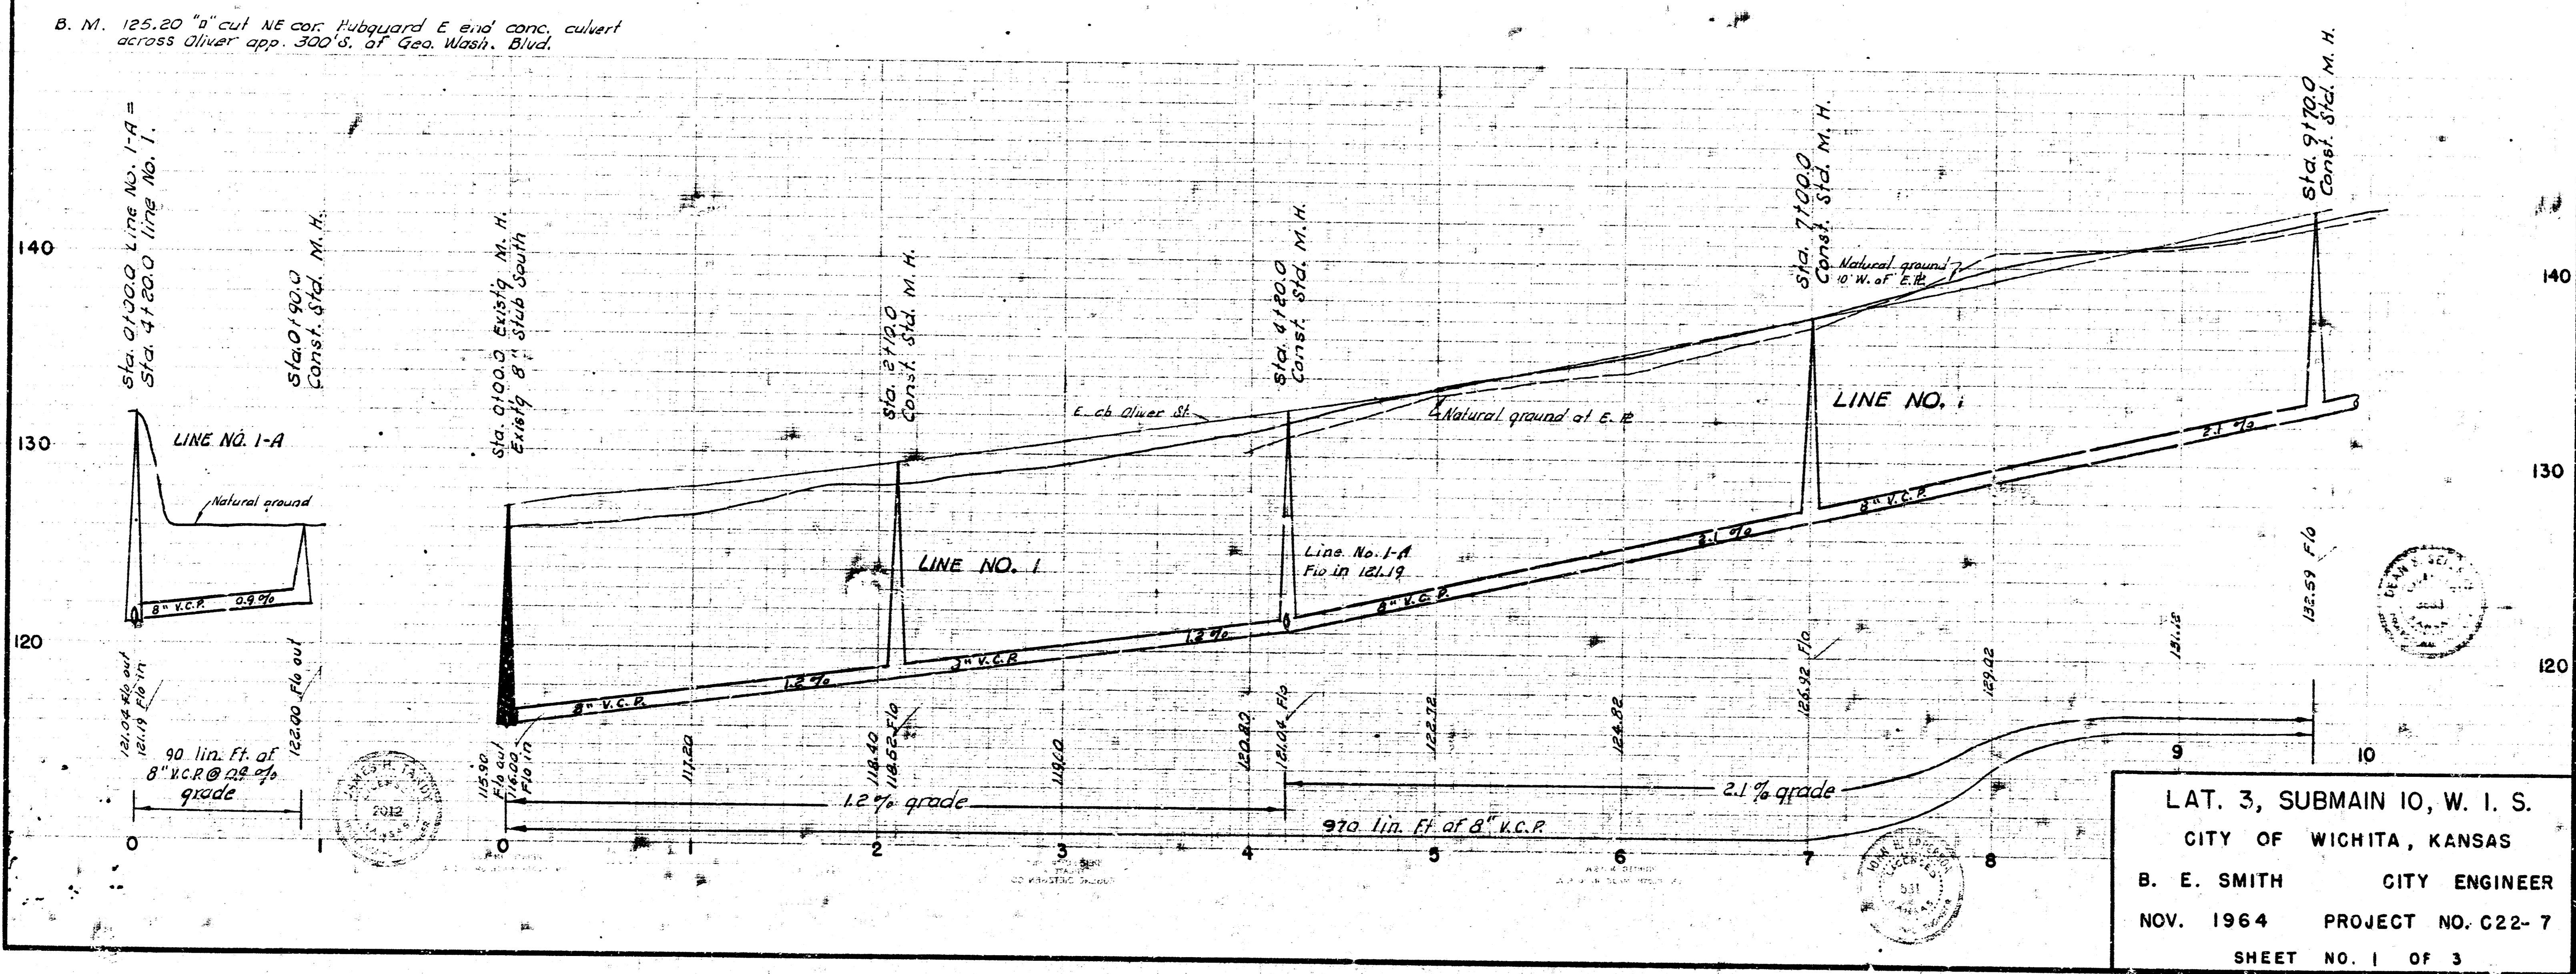


LAT. 3, SUBMAIN 10, W. I. S.  
 CITY OF WICHITA, KANSAS  
 B. E. SMITH CITY ENGINEER  
 NOV. 1964 PROJECT NO. C22-7  
 SHEET NO. 1 OF 3

Survey By A. Riggs  
Checked By L. Palmer  
Date 2/16



Plan Scale 1" = 40'  
Profile Scale 1" = 4' Vert.

B. M. 14497 R. R. Spike E side P.P.  
Firs S. of Concord Ave. and east  
of Oliver Ave.

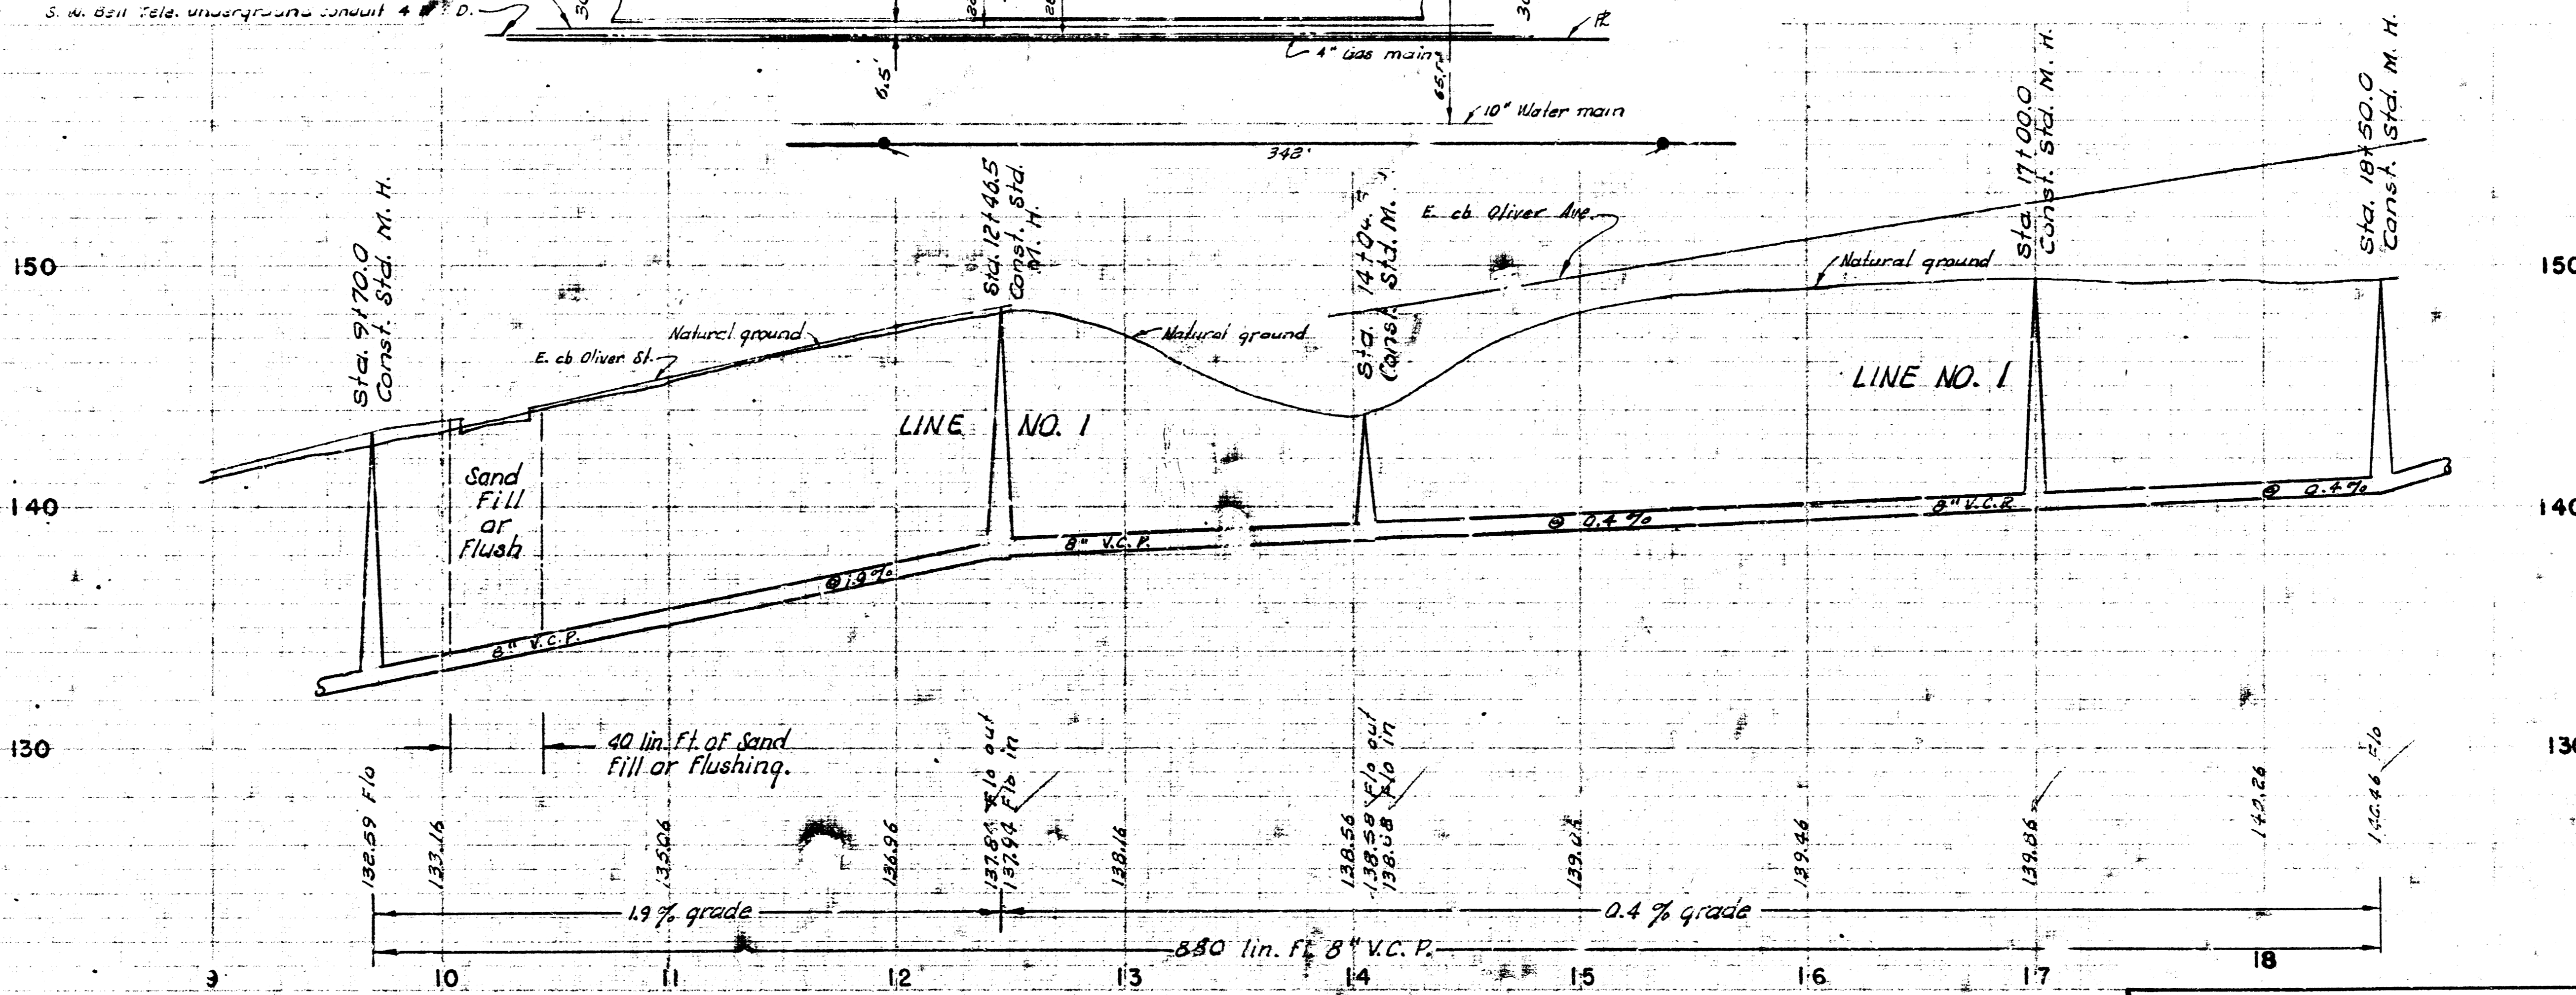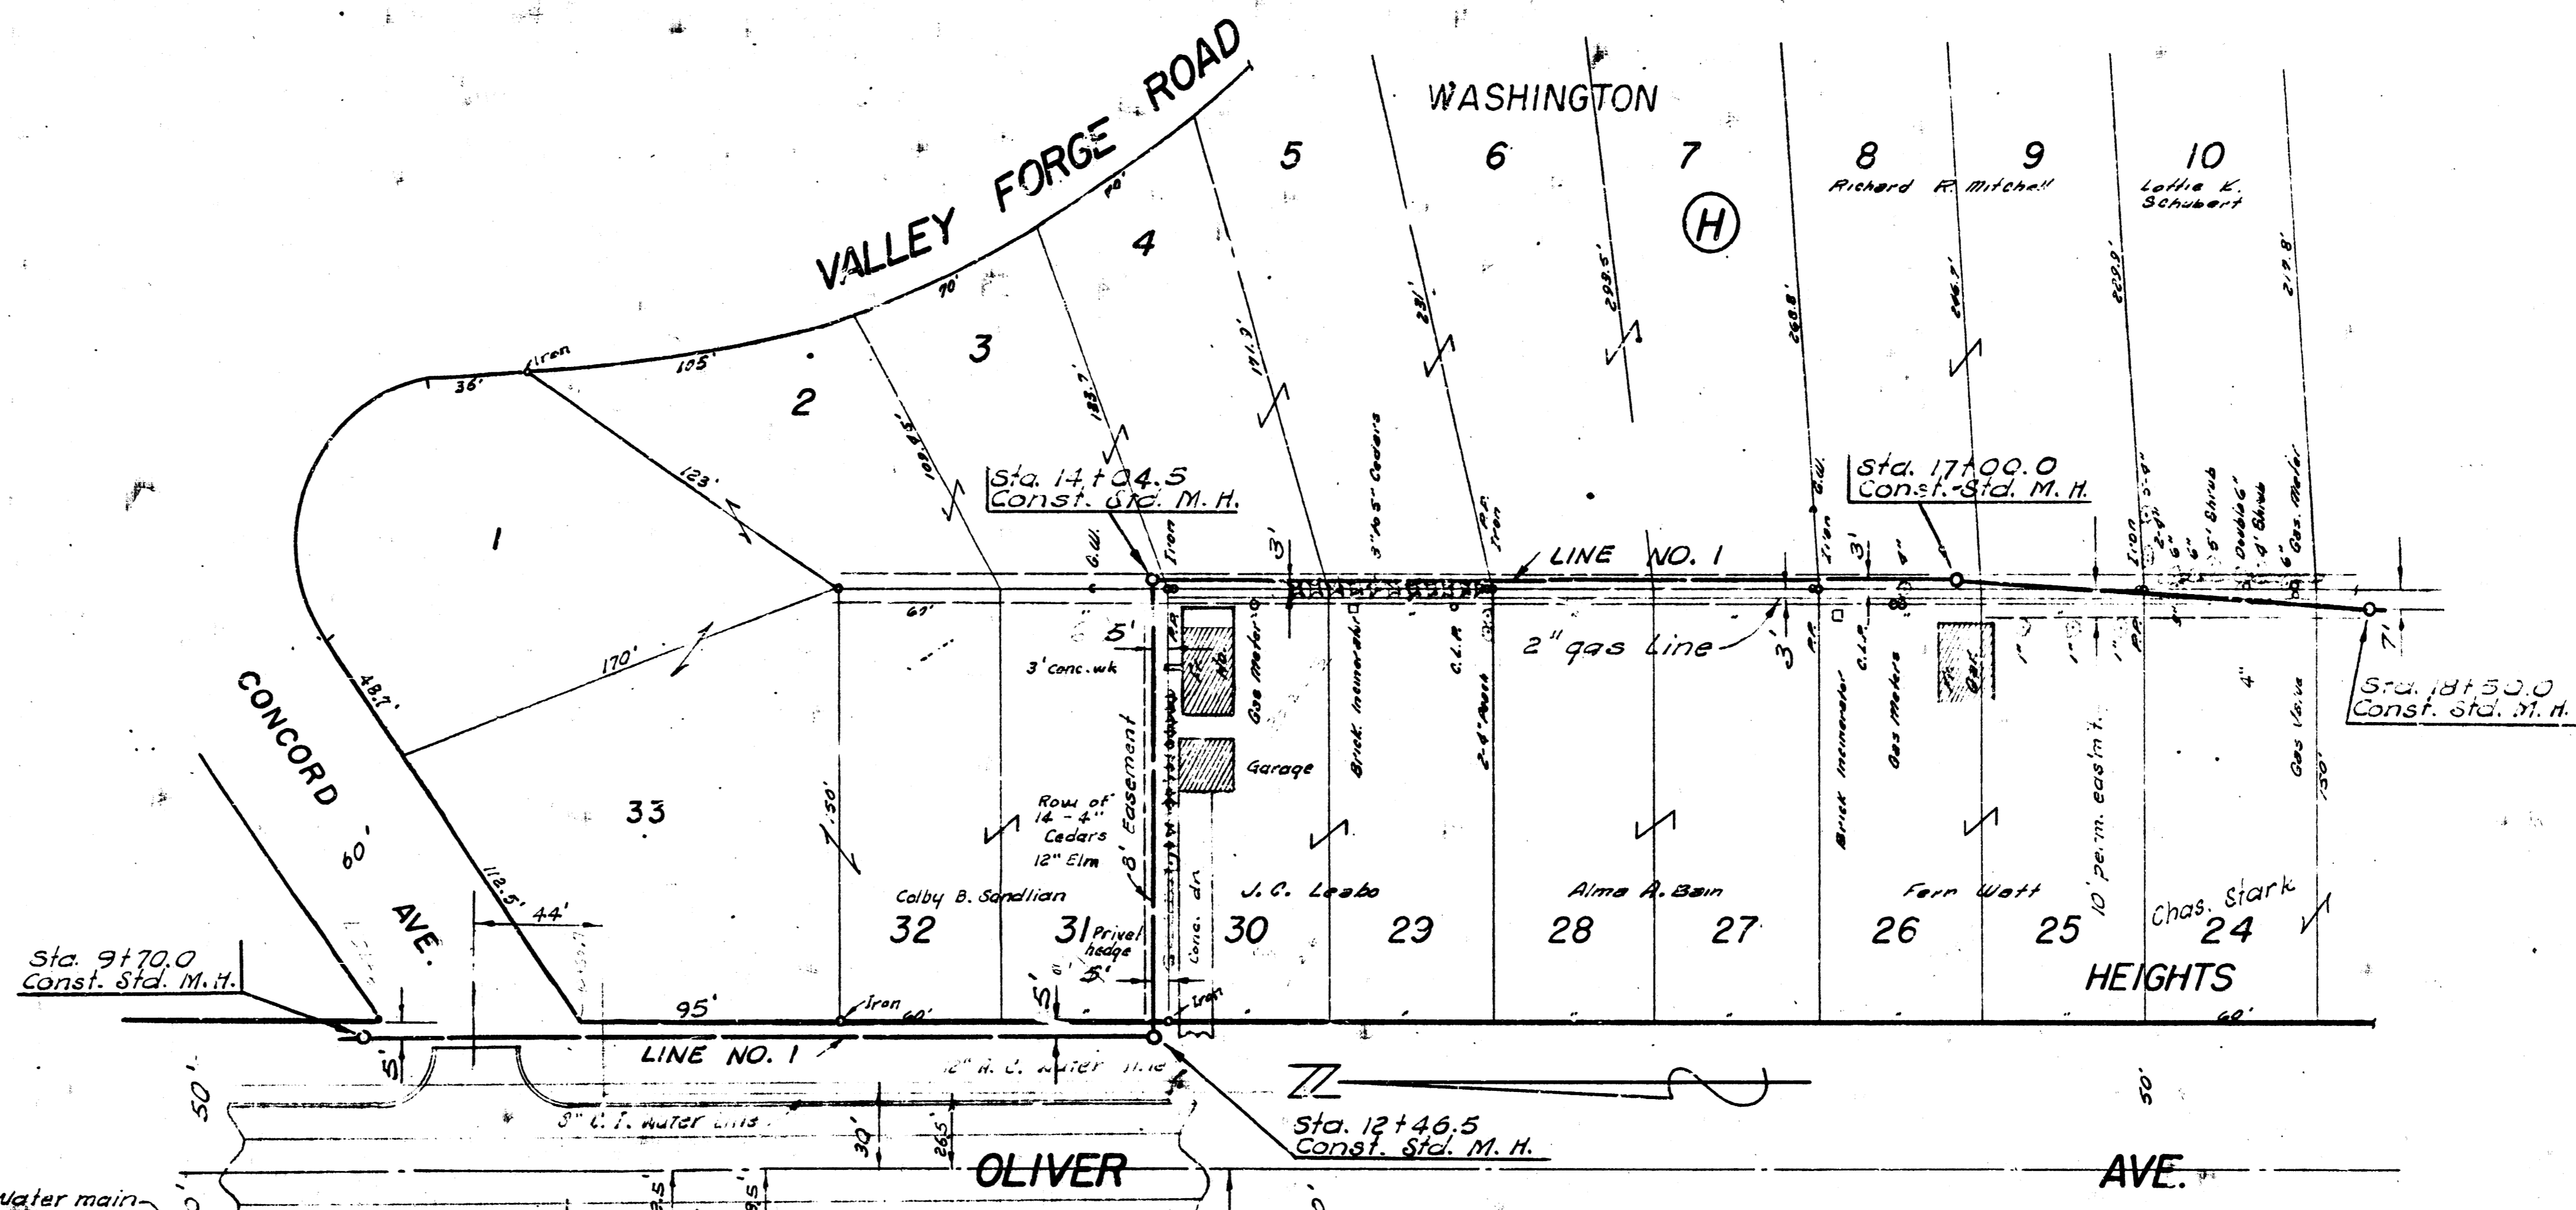

LAT. 3, SUB. 10, W. I. S.  
PROJECT NO. C22-7  
SHEET NO. 2 OF 3

7-11  
1-11-14

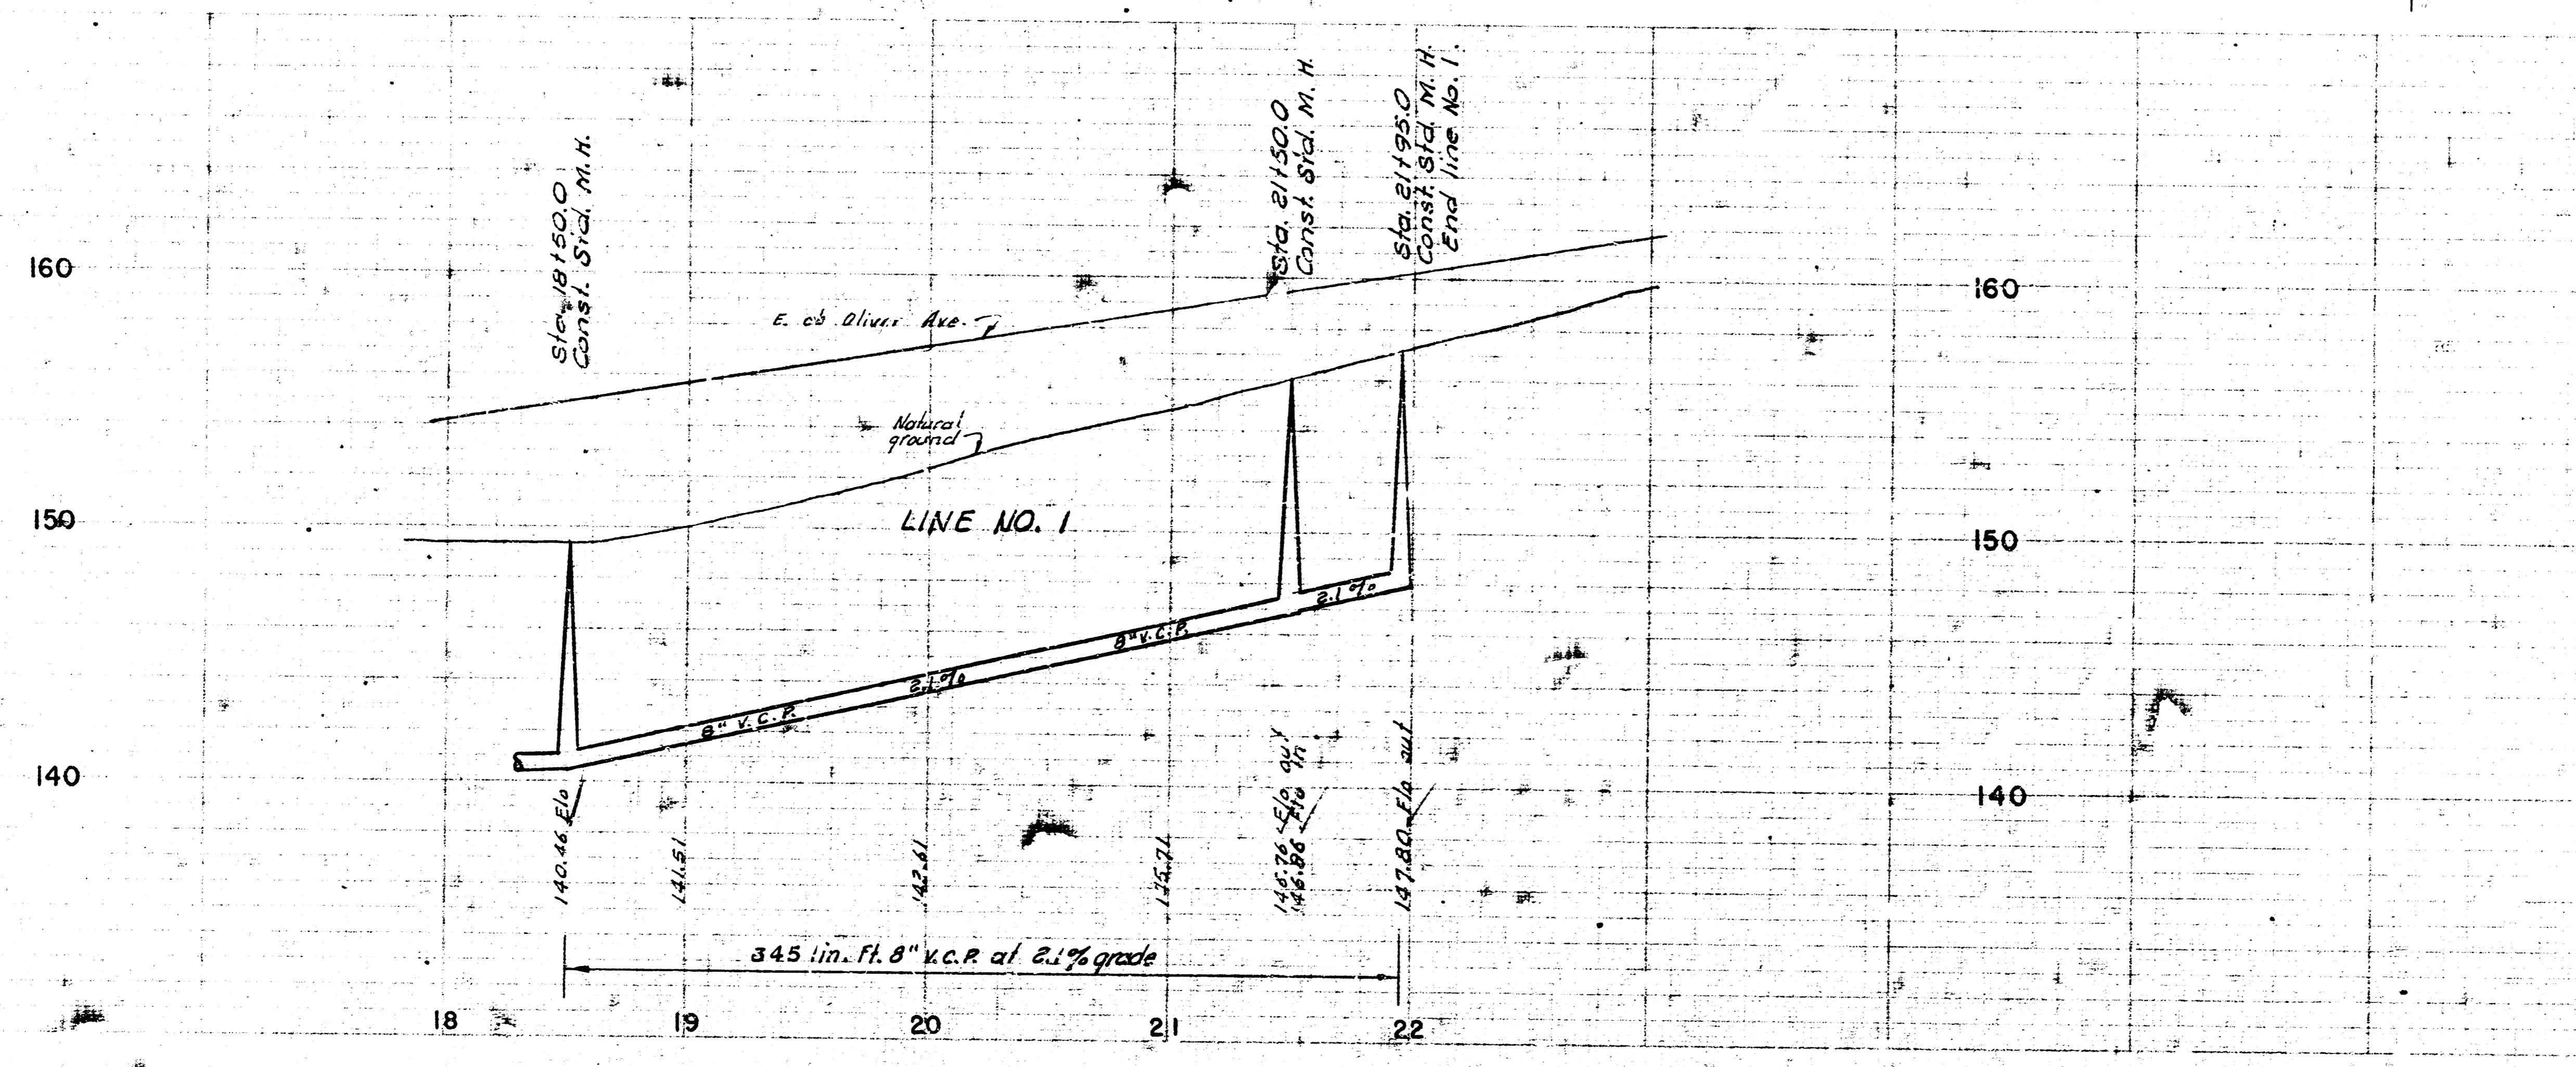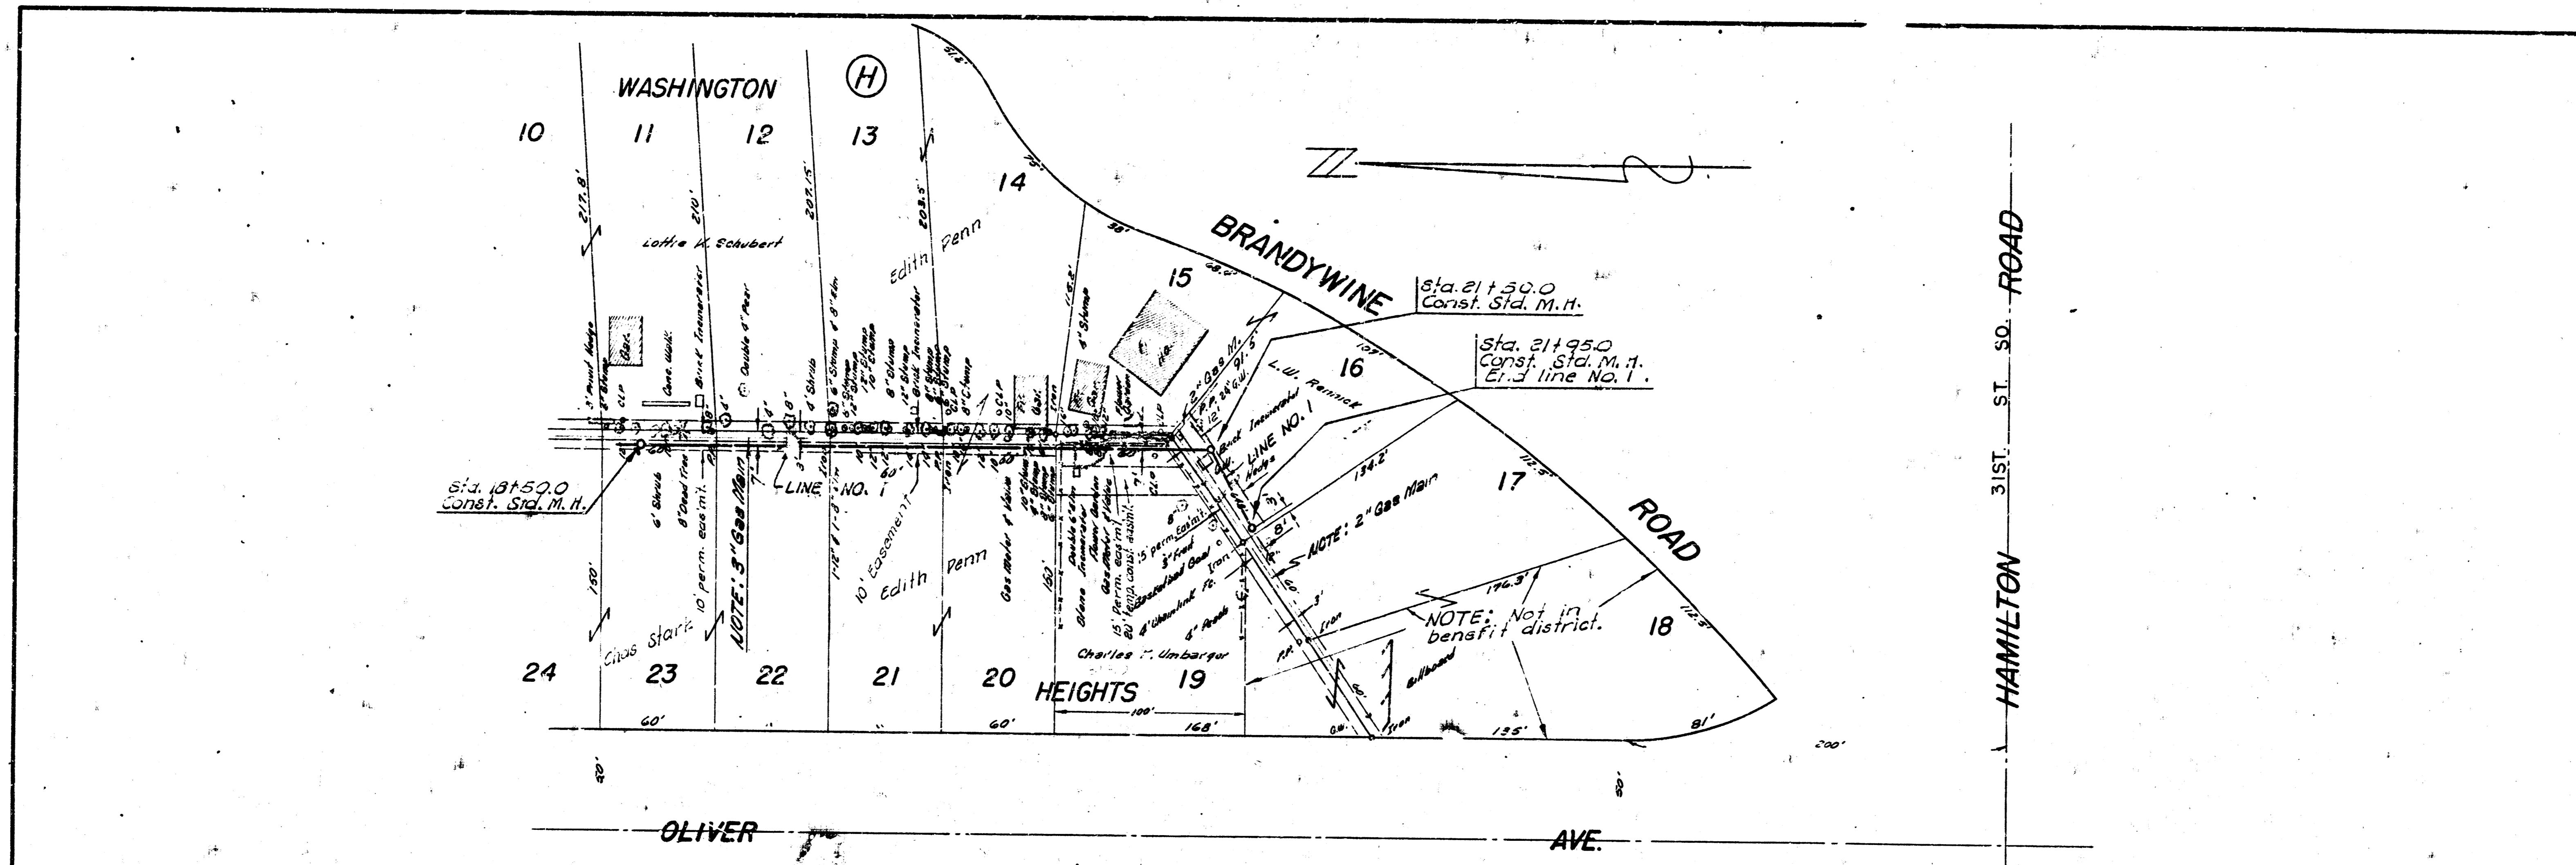

L.A.T. 3 SUB. 10 W.I.S.  
 PROJECT NO. C22-7  
 SHEET NO. 3 OF 3