


NOTE:
Replace A.C. mat.

B.M. 25.05 is cut NE cor. Hubbard
& Eng. conc. drive. 200' S. of
300' S. of Geo. Wash. Blvd.

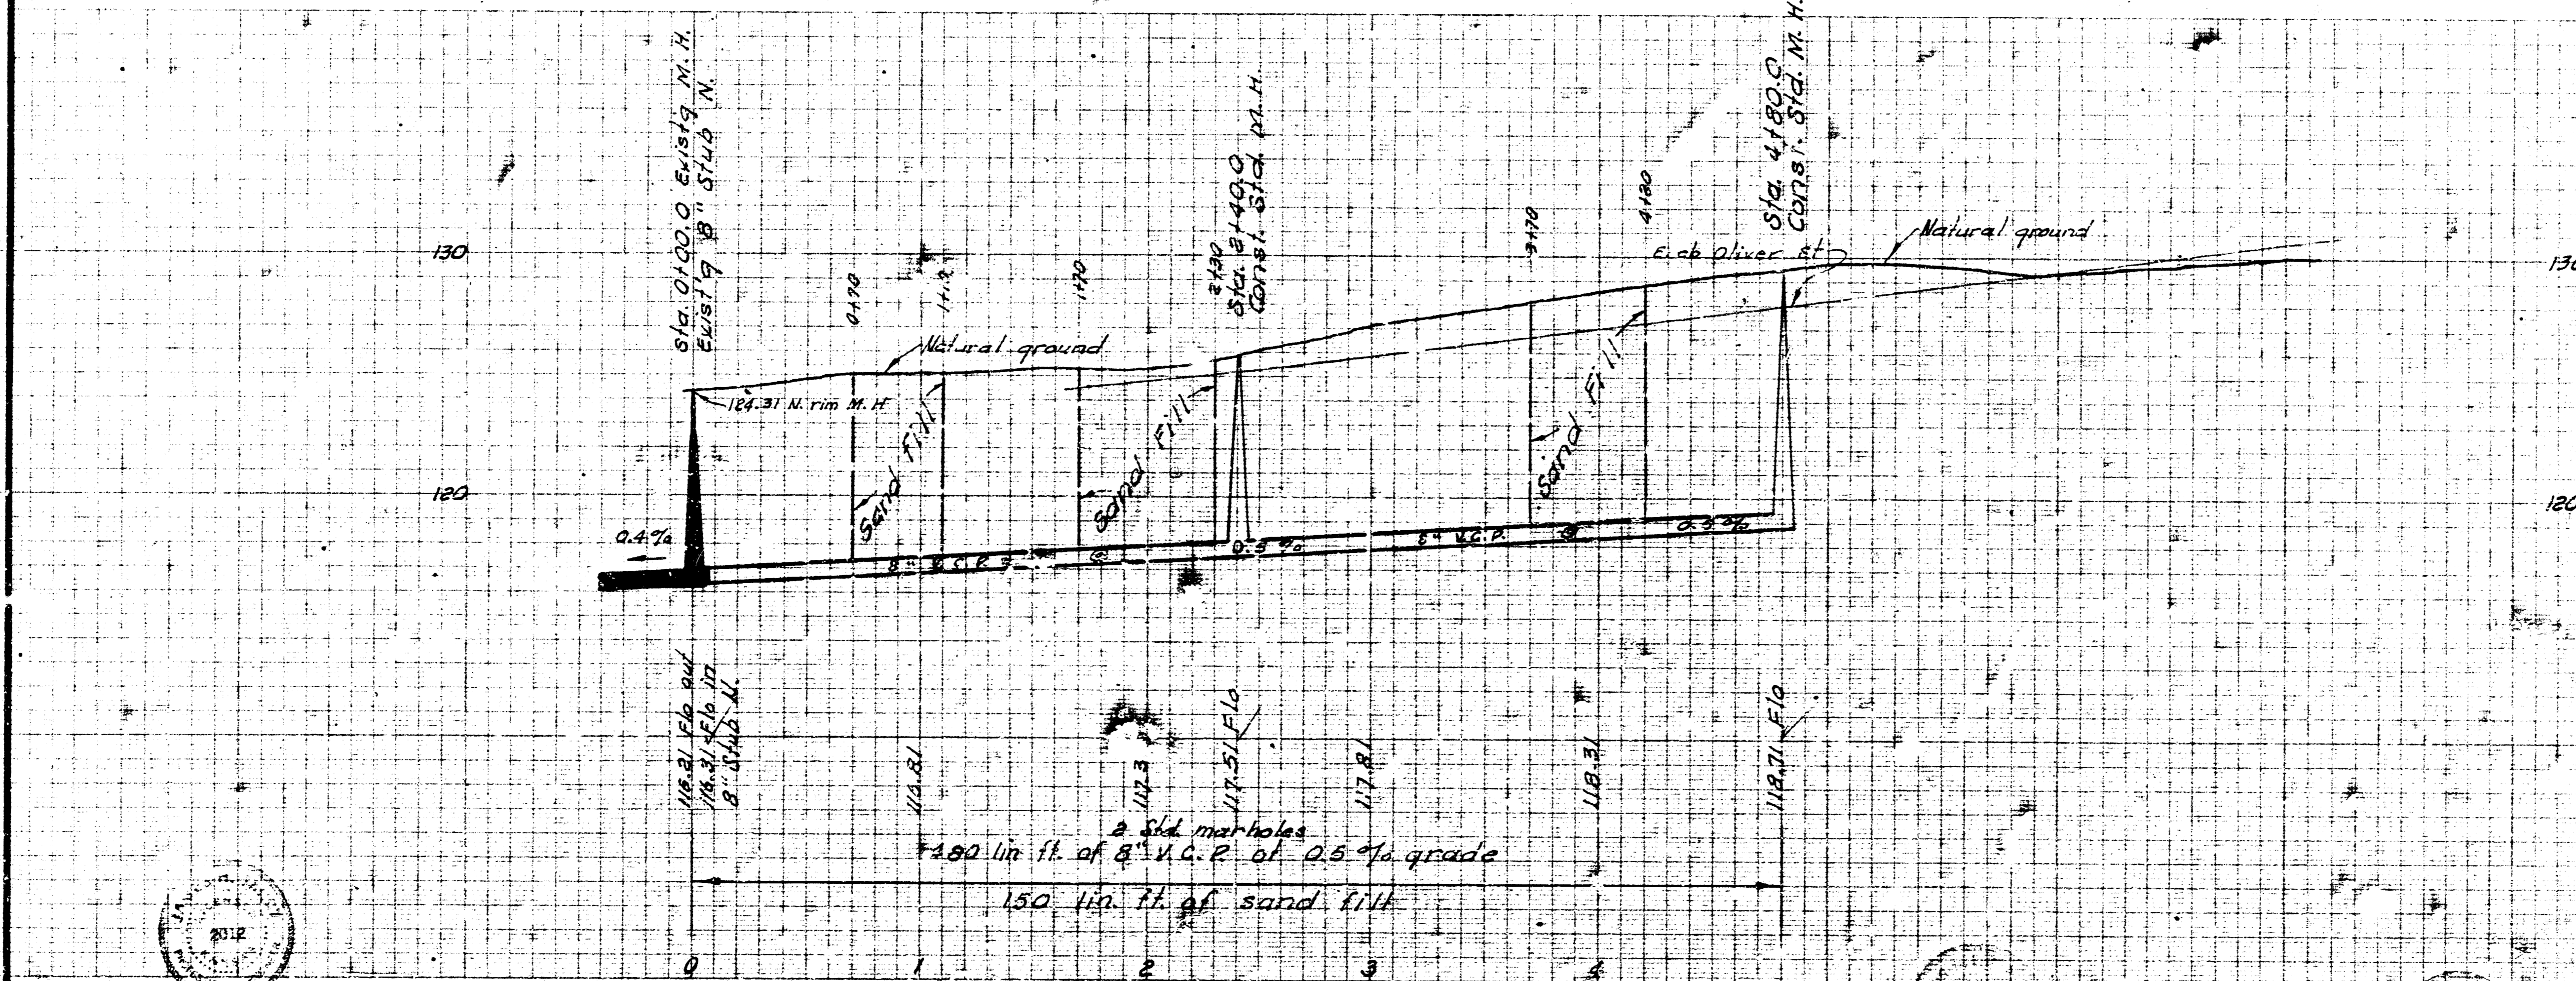

LAT. 5, SUBMAIN 10, W. I. S.
CITY OF WICHITA, KANSAS
B. E. SMITH CITY ENGINEER
AUGUST 1965 PROJECT NO. C25-6

8 11 S (e)