
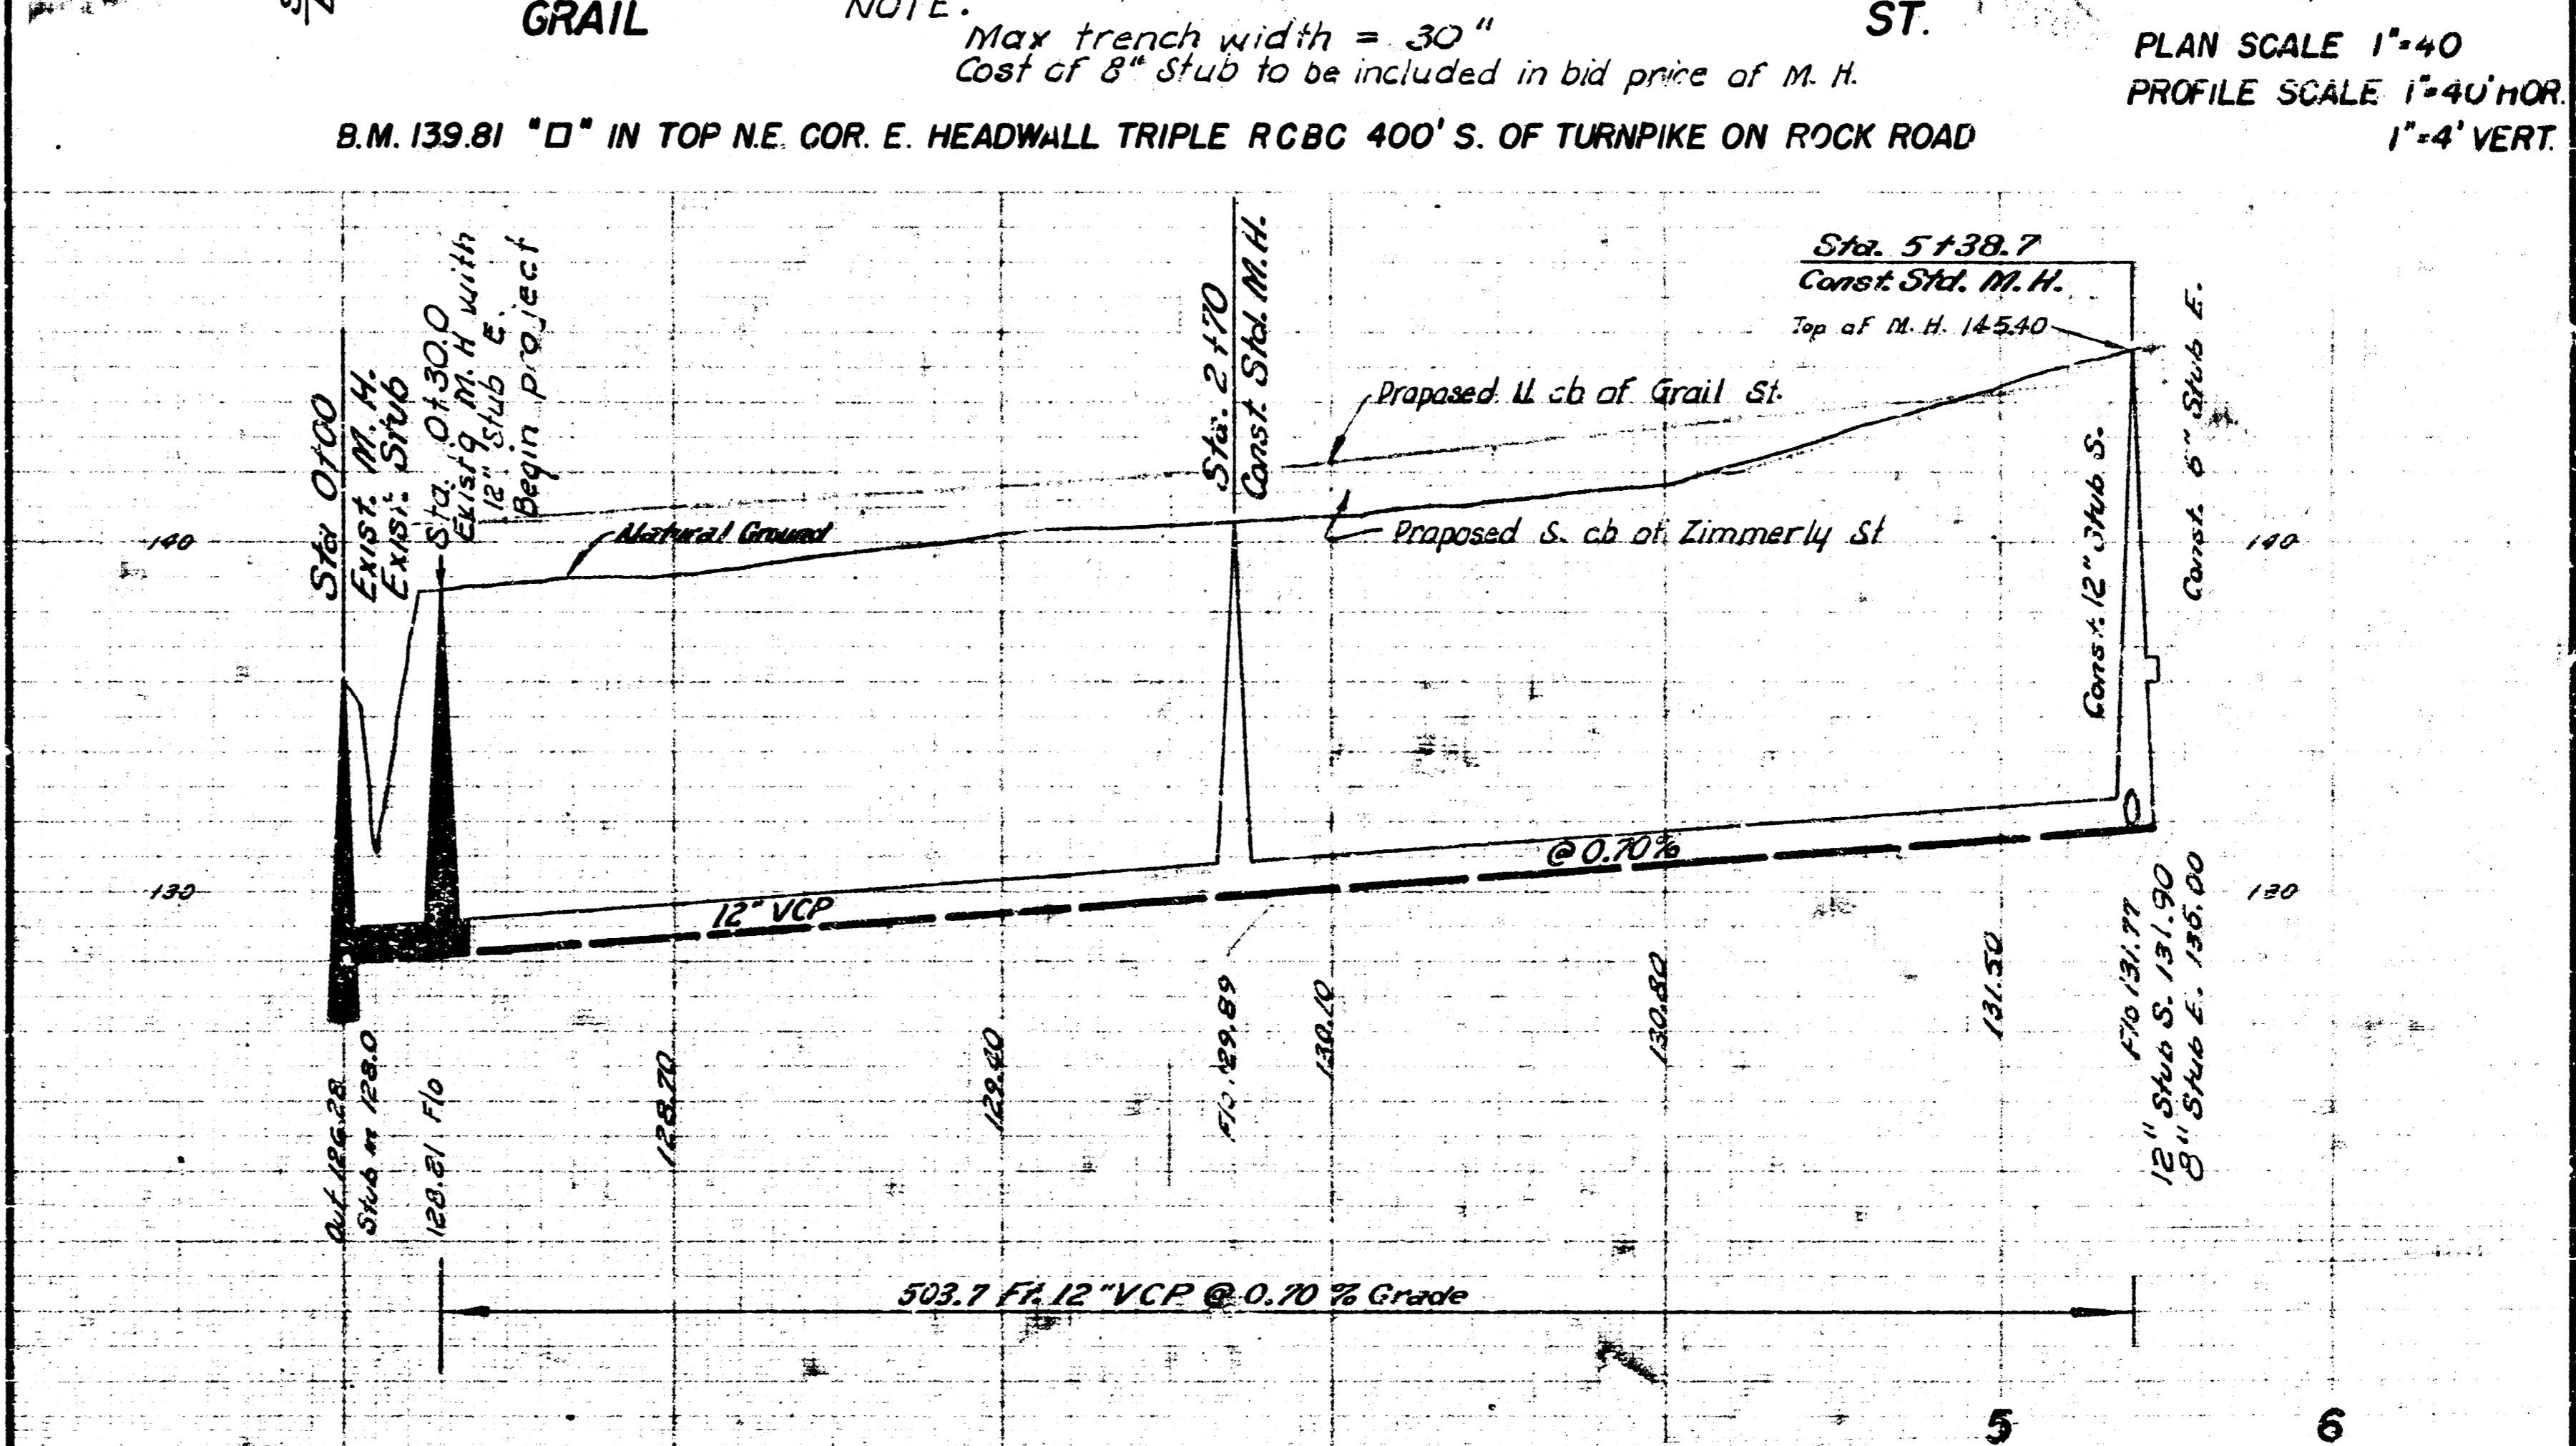


SUB. 11 W.I.S.  
CITY OF WICHITA, KANSAS  
B.E. SMITH, CITY ENGINEER  
PROJ. NO. C22-37 DATE APRIL 1963

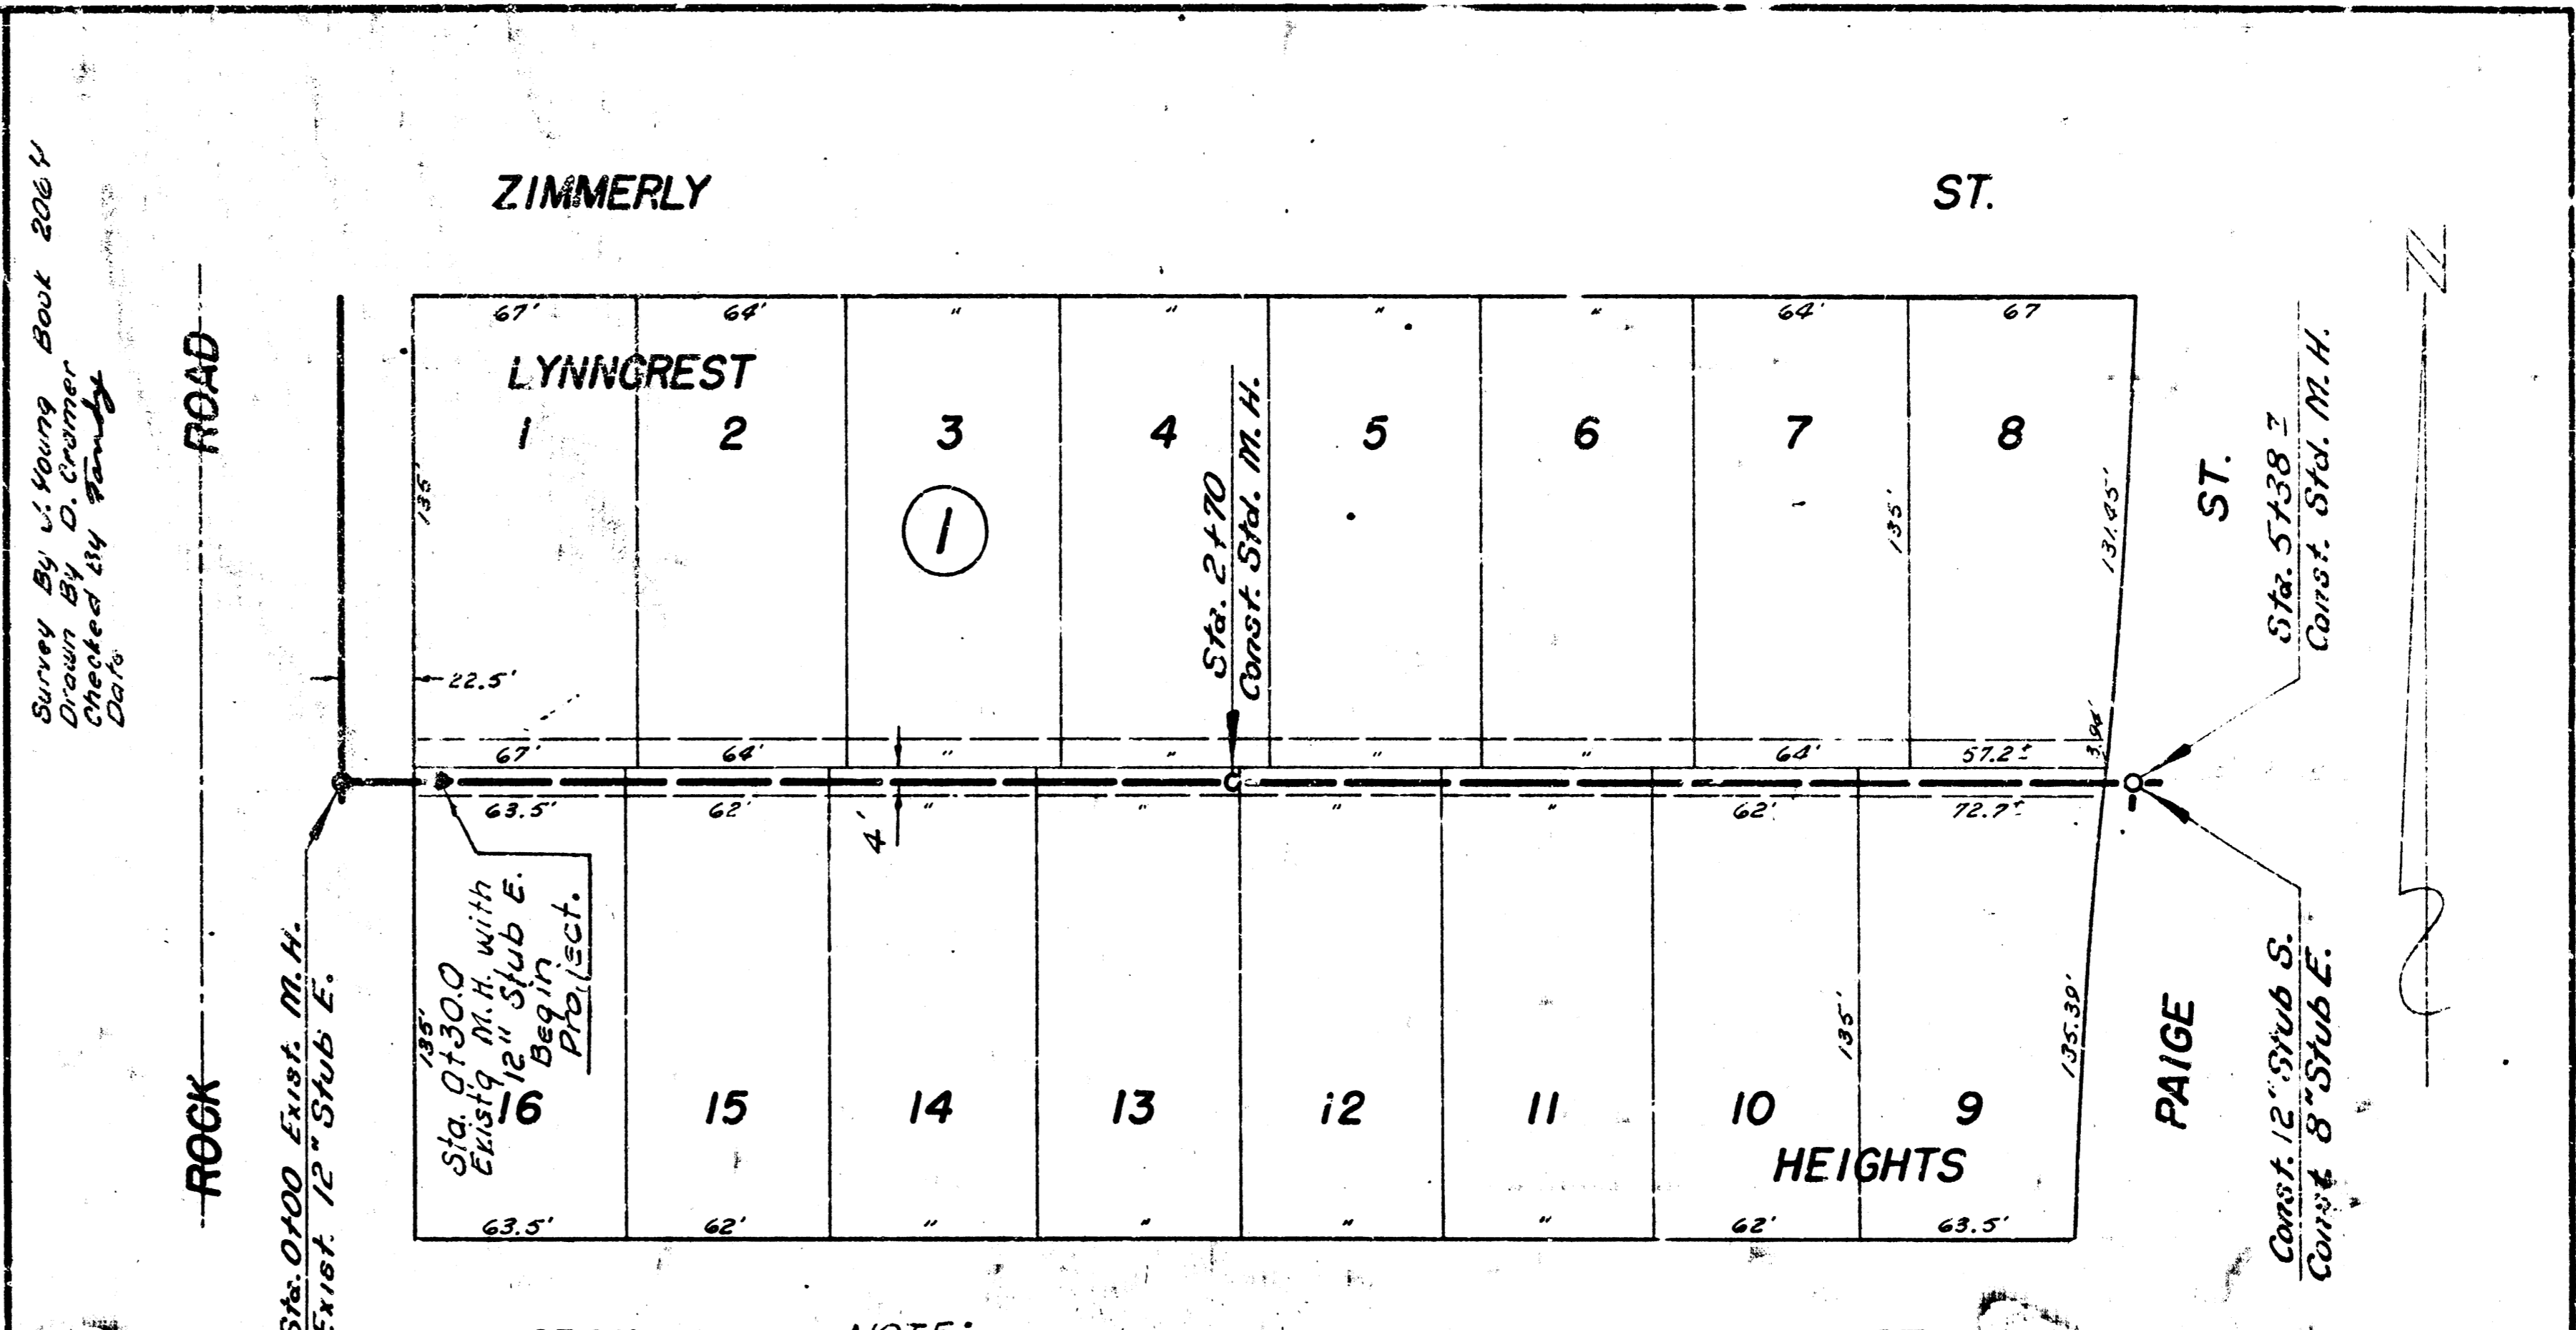

LAT. I SUB. 11 W.I.S.  
CITY OF WICHITA, KANSAS.  
B.E. SMITH, CITY ENGINEER  
PROJ. NO. C22-38 DATE APRIL 1963