

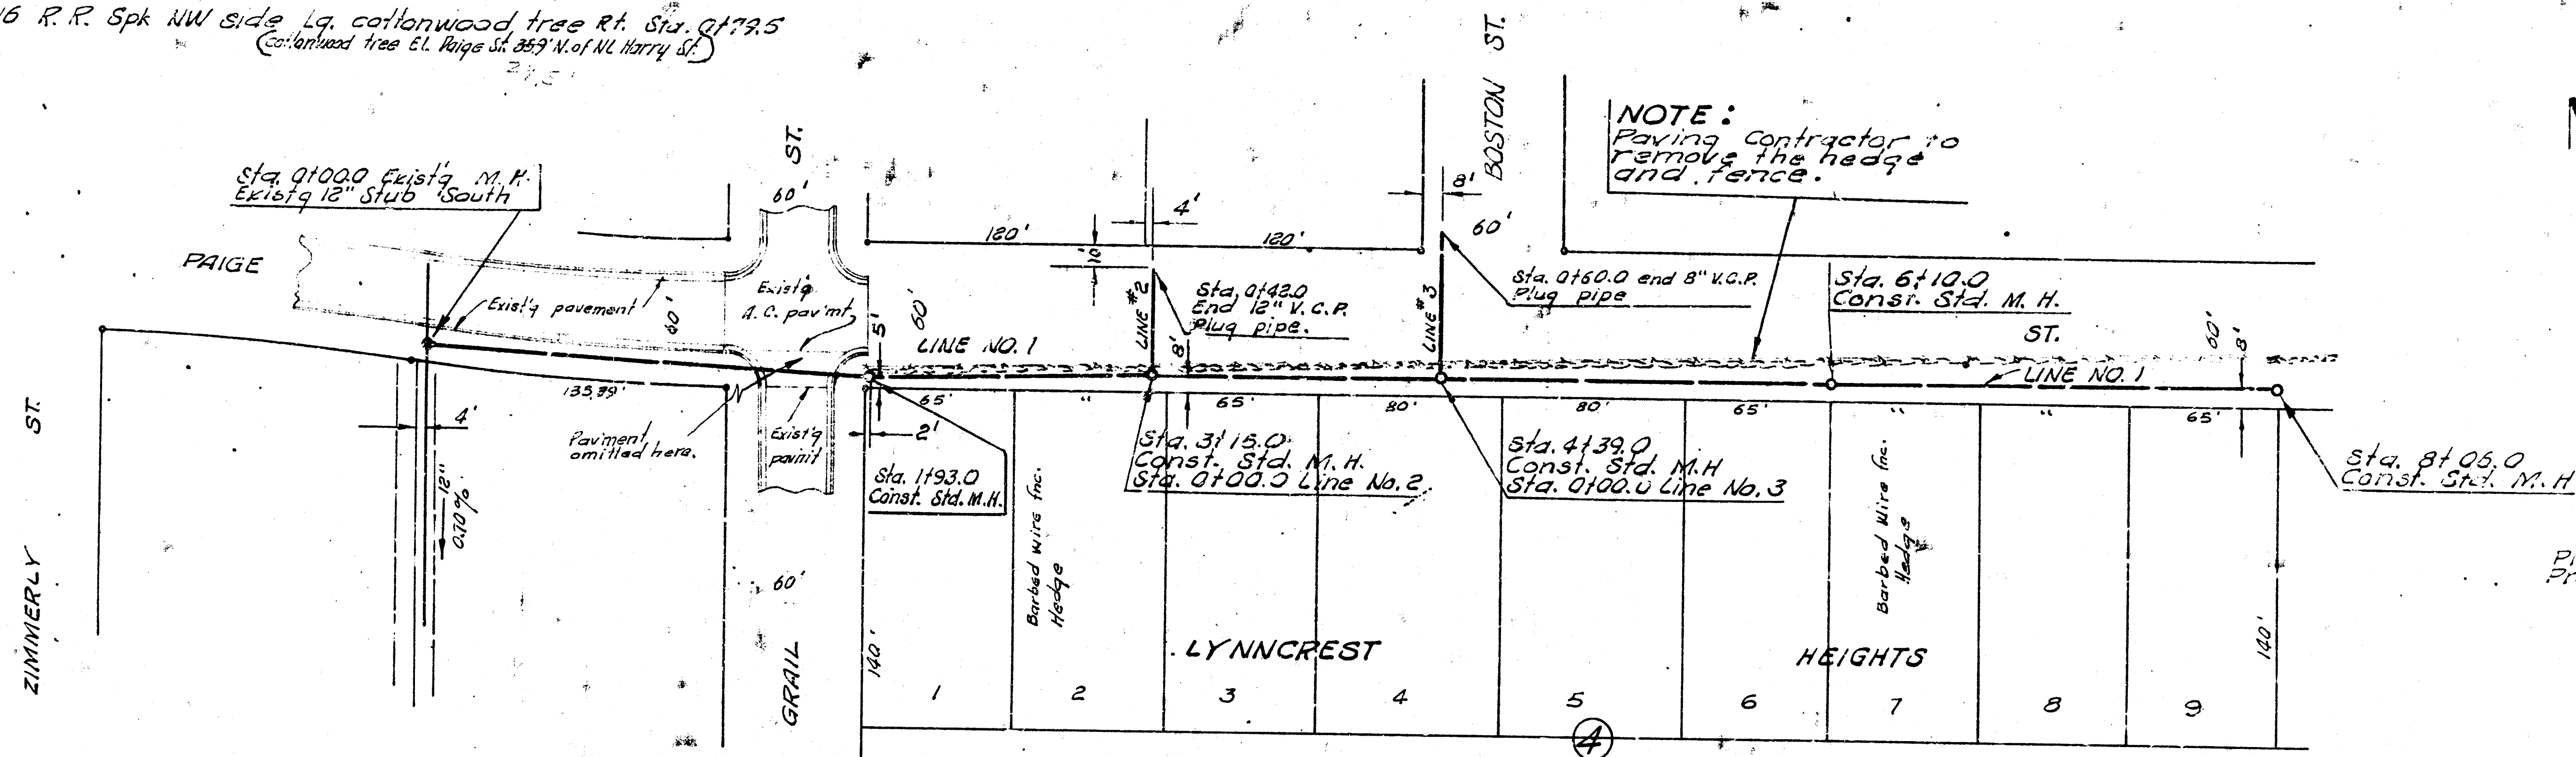


B.M. 149.87 S.W. cor. conc. Porch No. #1106, Paige St
 B.M. 147.16 R.R. Spk NW side Lg. cottonwood tree Rt. Sta. 0+79.5
 (Continued from E.L. Paige St. 257' N. of N. Harry St.)

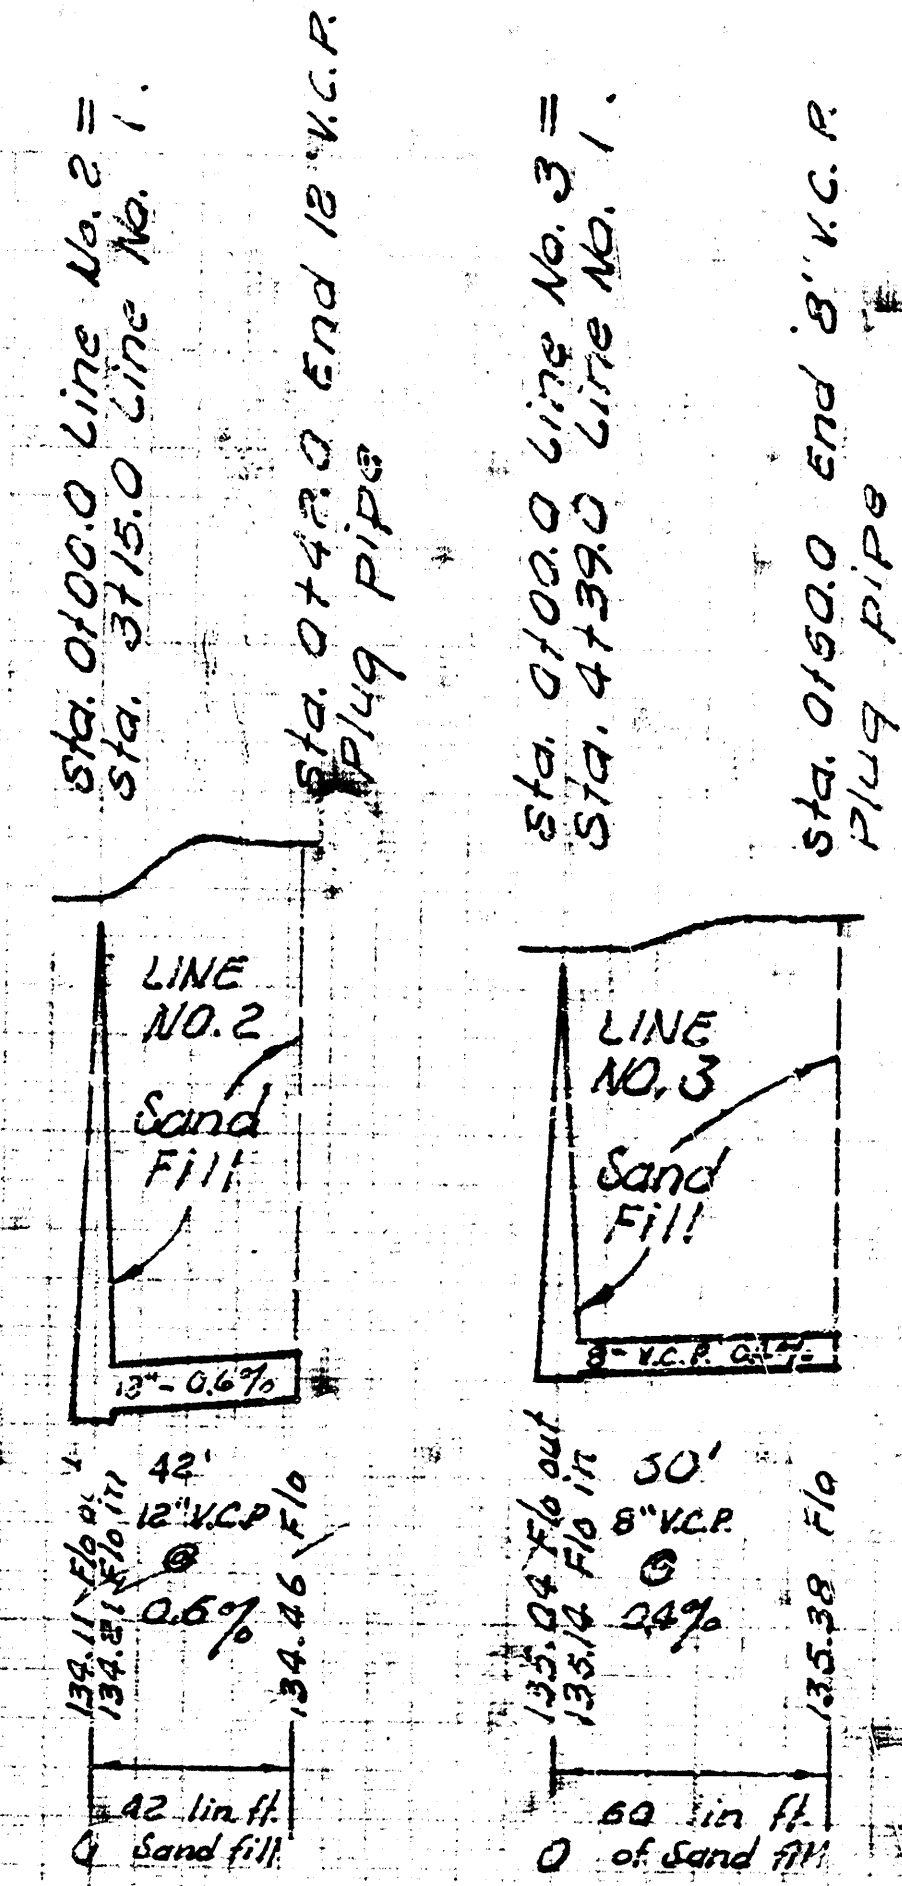

Plan Scale 1" = 40'
 Profile Scale 1" = 4' (1" = 10' for 10' to 140')

Surveyed by U. G. B. K. No. JFG 126
 Checked by U. G. B. K. No. JFG 126

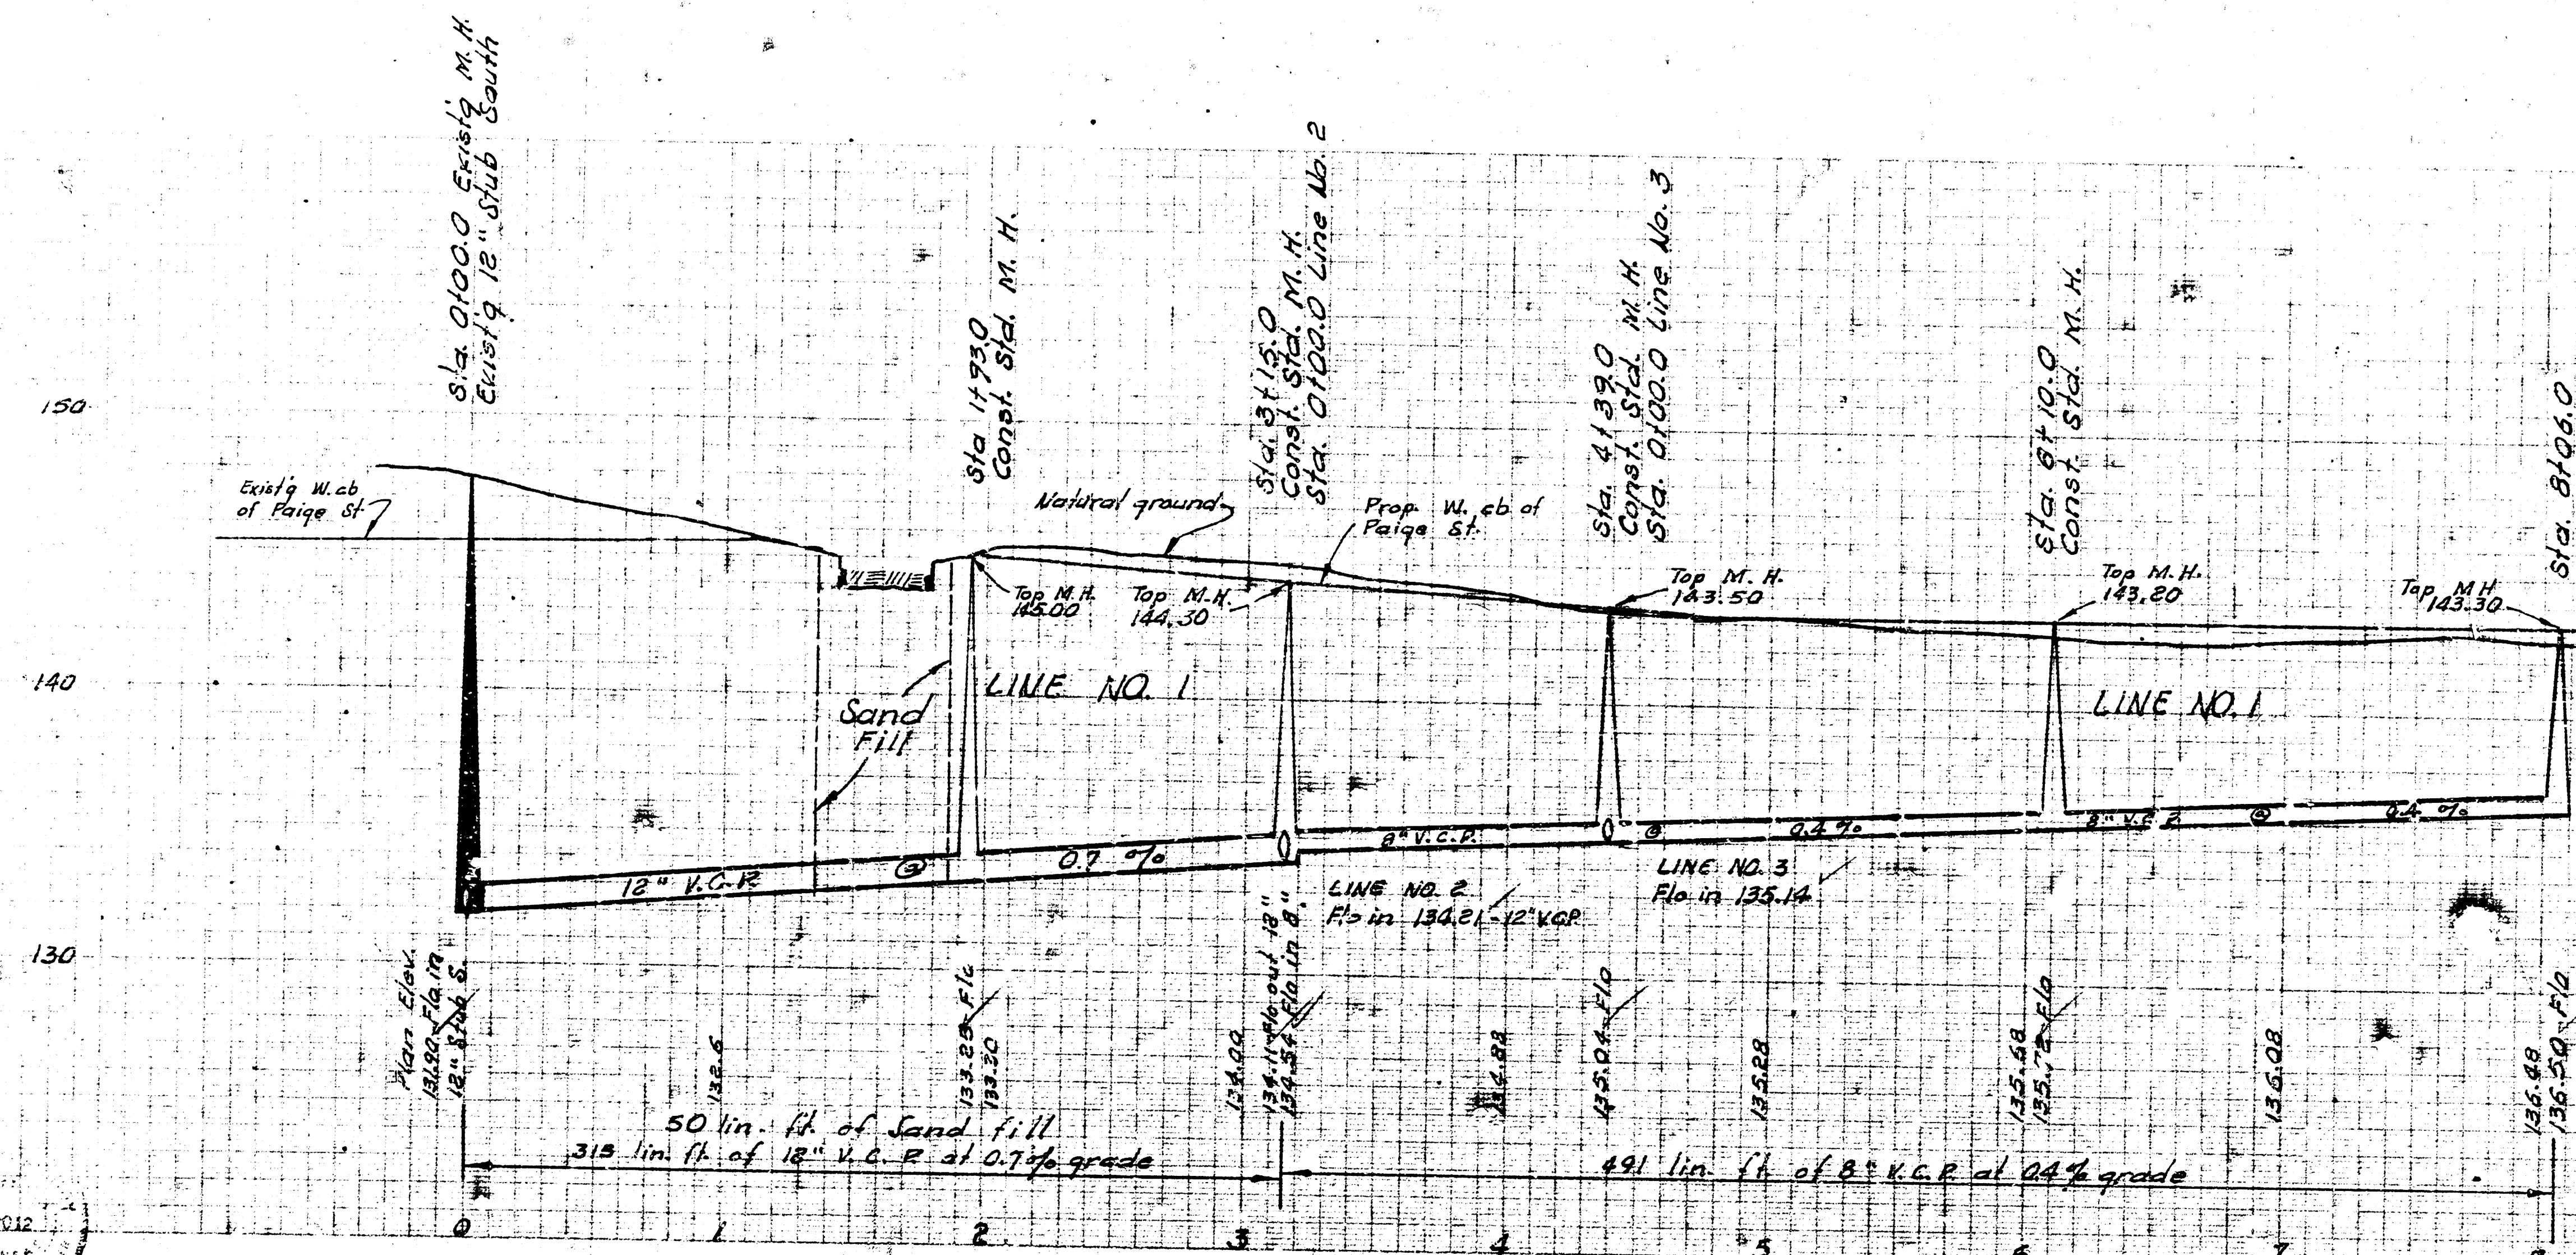

LAT. 3, SUBMAIN II, W. I. S.
 CITY OF WICHITA, KANSAS
 B. E. SMITH CITY ENGINEER
 SEPT. 1965 PROJECT NO. C25-7