




2. L. J. Smith & Co.
D. J. Smith

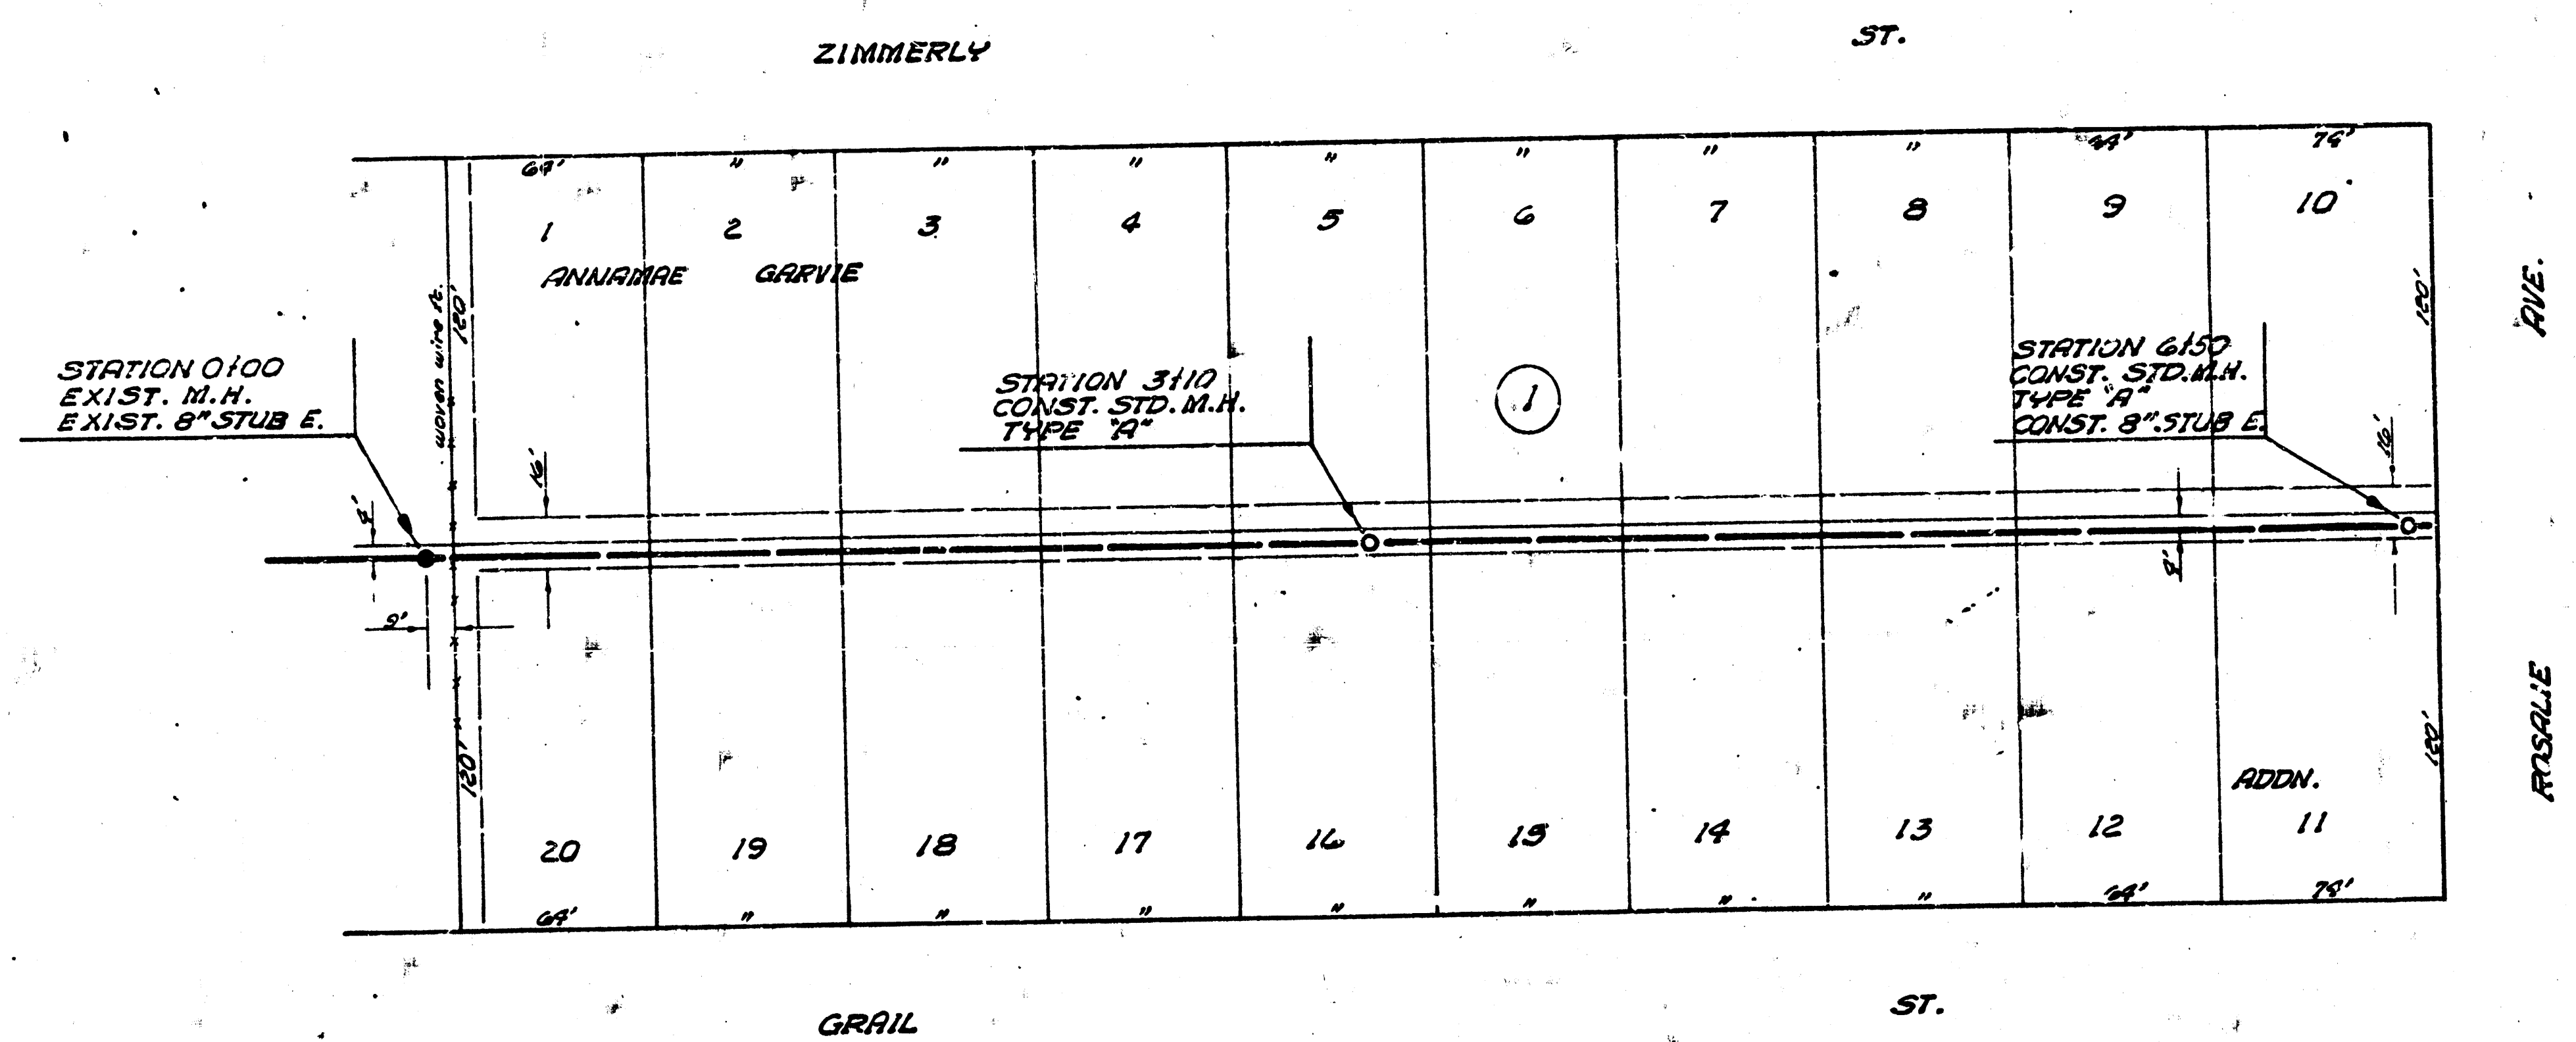

NOTE: CONTRACTOR
The Engineer will not be responsible for
the construction of the sewer line
if it is not in accordance with the
plans and specifications of the
City of Wichita, Kansas.
The Engineer will not be responsible
for the construction of the sewer line
if it is not in accordance with the
plans and specifications of the
City of Wichita, Kansas.

Plan Scale 1"=40'
Profile Scale 1"=40' Hor.
1"=4' Vert.

B.M. 156.38 "O" in Constr. E. End S. of Zimmerly @ 0100

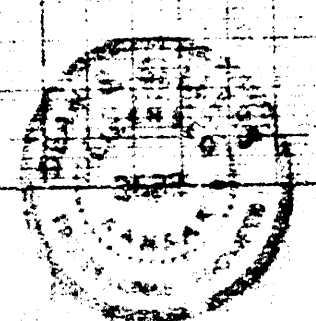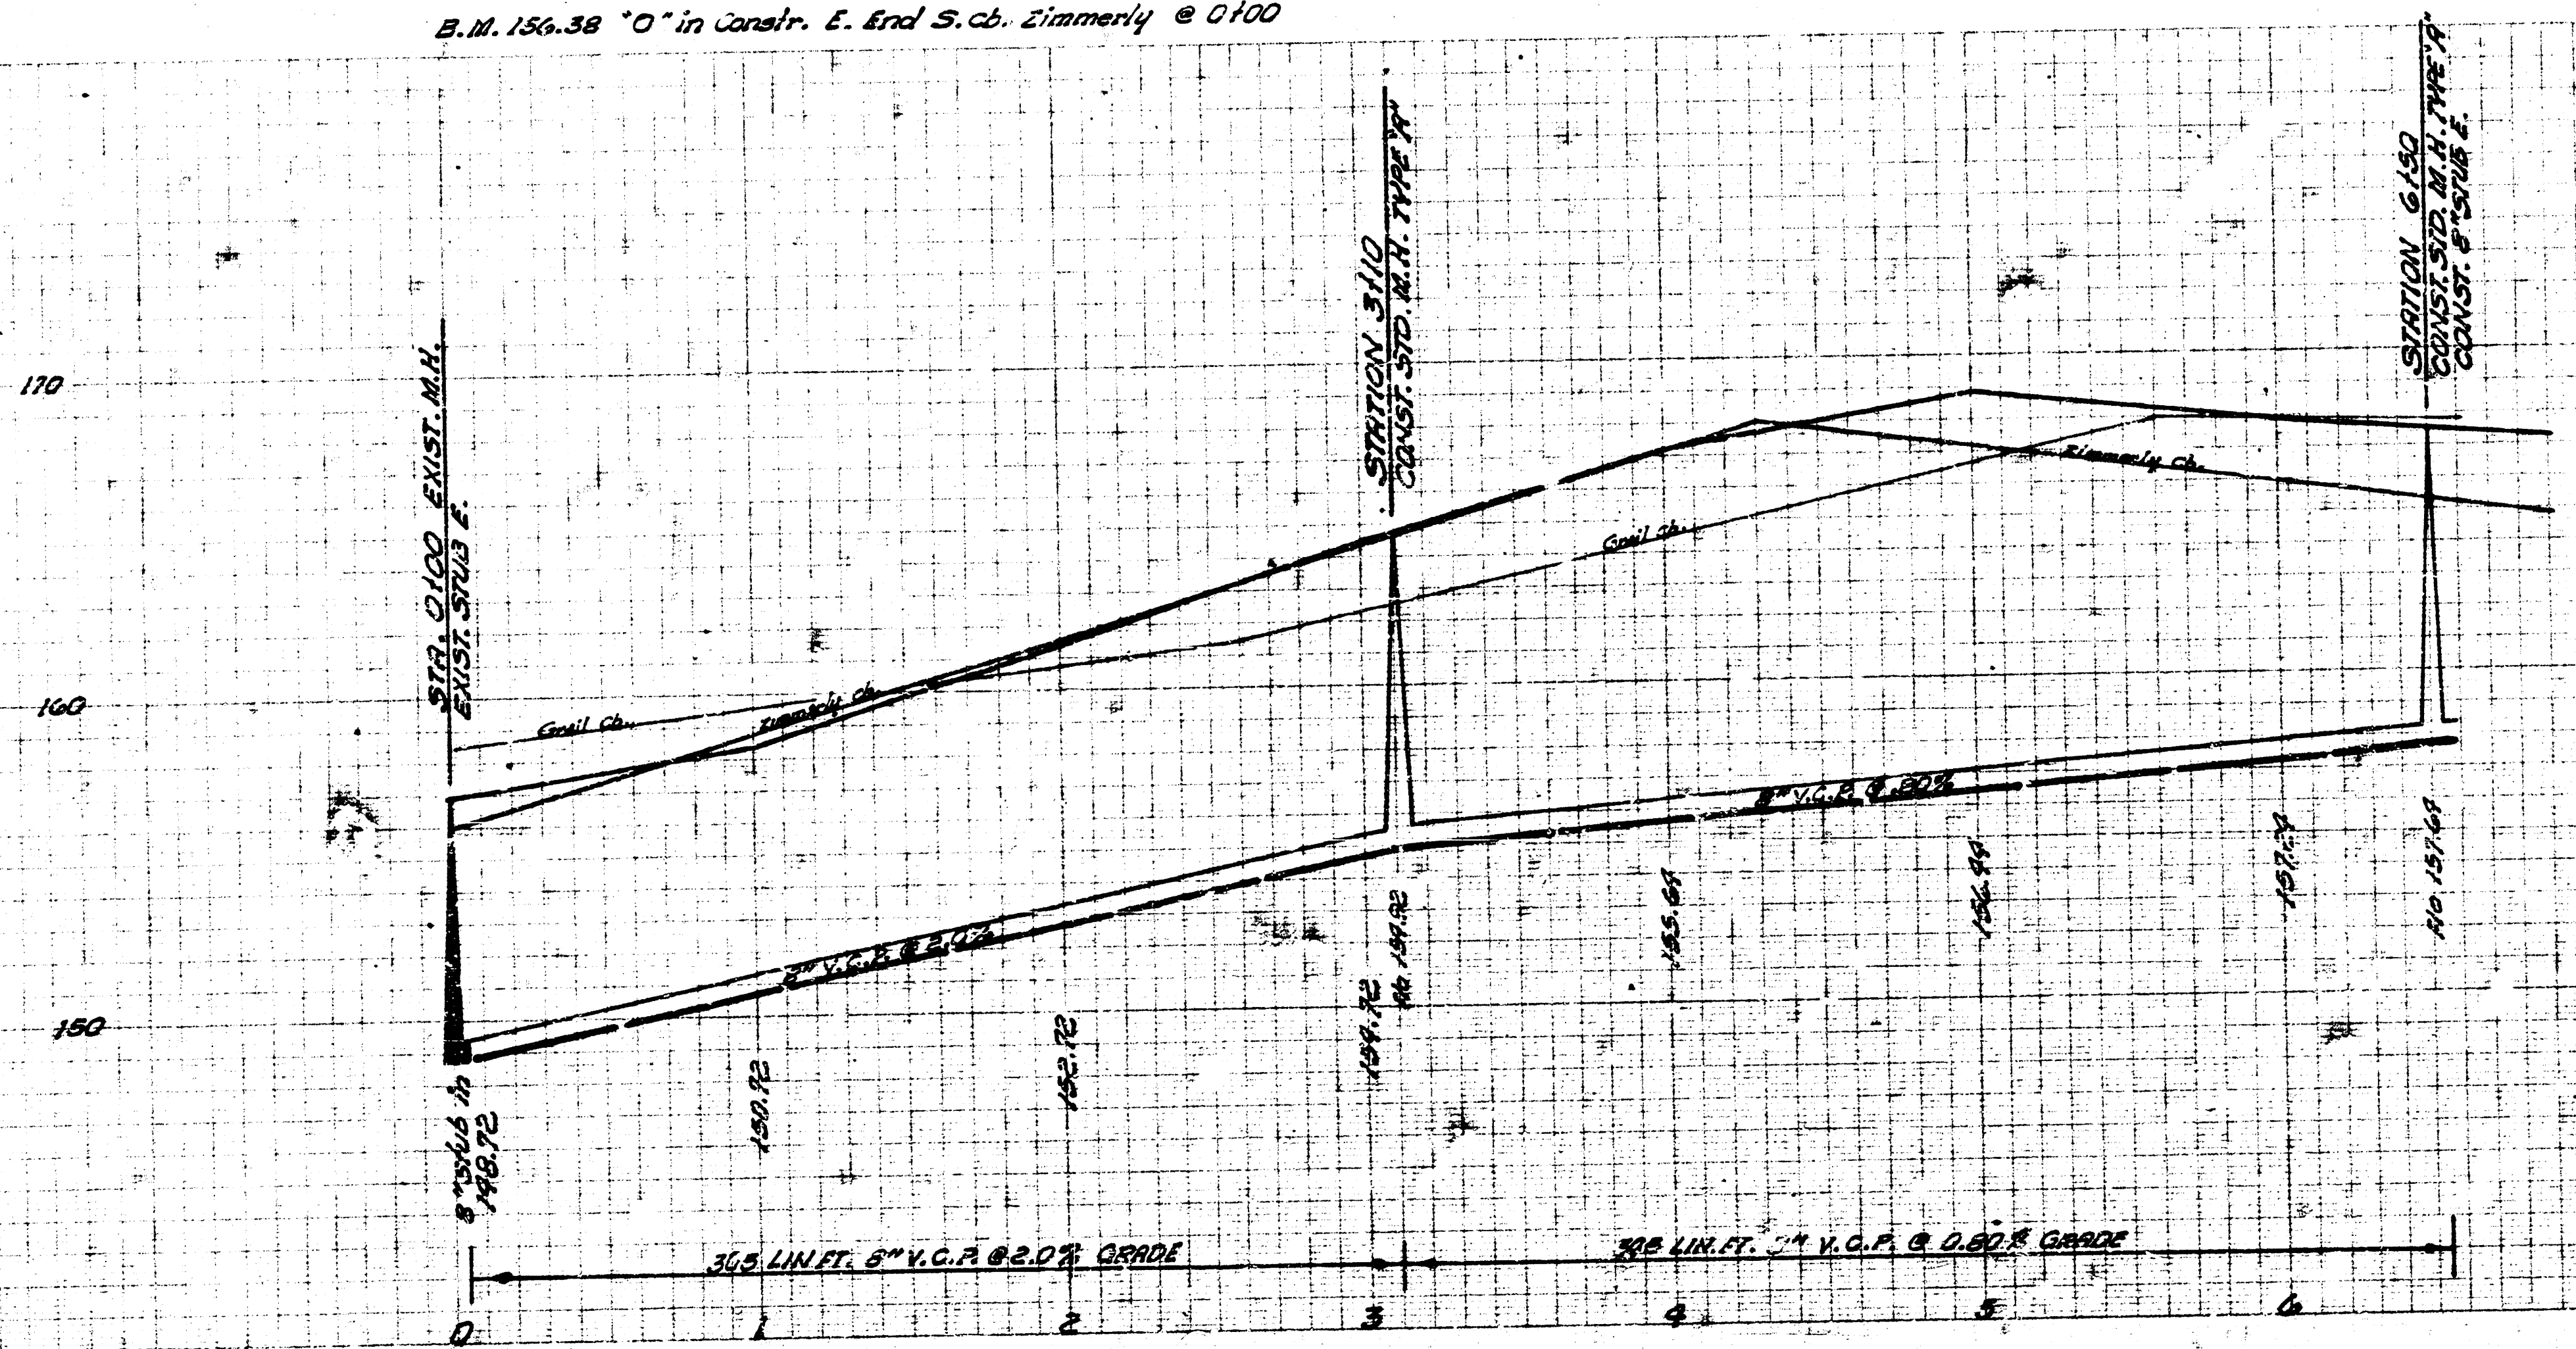

LAT. 5, SUB. 11, W.I.S.
CITY OF WICHITA, KANSAS
B.E. SMITH, CITY ENGINEER
PRIVATE PROJ.
DATE: FEB. 1966