


B. M. 149.87 S.W. cor. conc.
porch Ho. 1106 Paige.

Survey by I. H. Bk. H. 1
plan by cl. W.
checked by

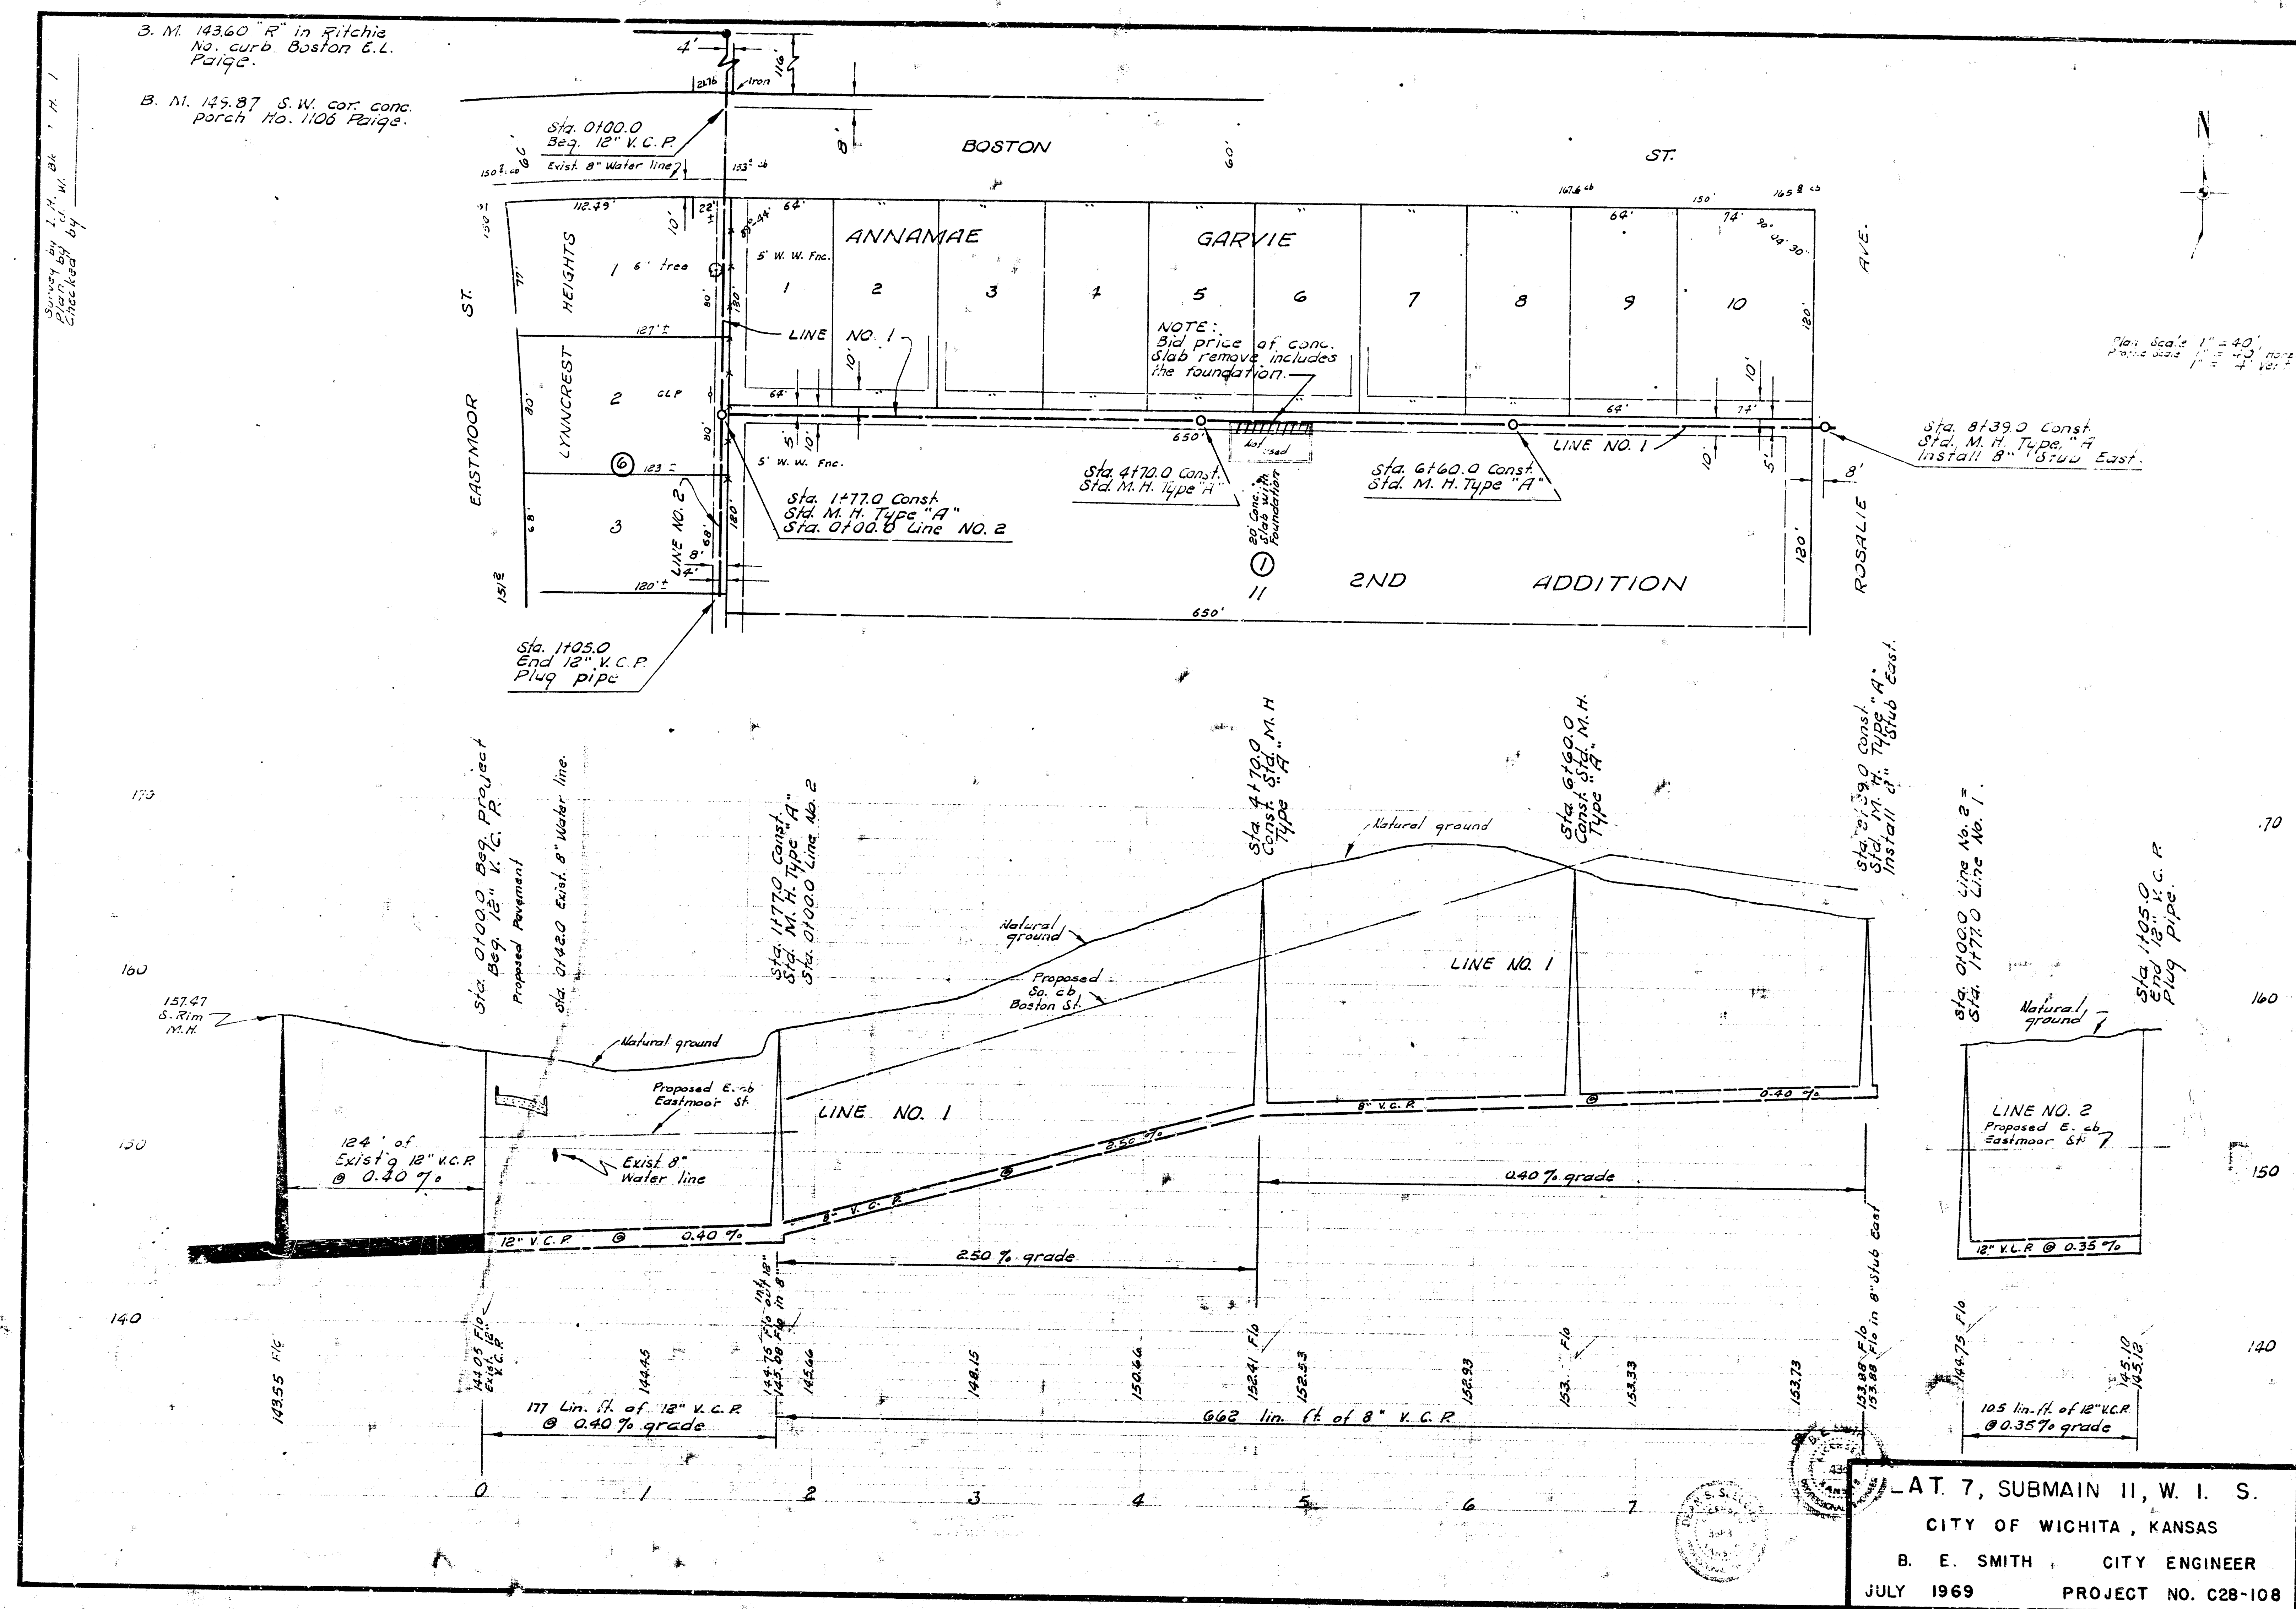

LAT. 7, SUBMAIN II, W. I. S.
CITY OF WICHITA, KANSAS
B. E. SMITH, CITY ENGINEER
JULY 1969 PROJECT NO. C28-108

JULY 1969 PROJECT NO. C28-108

JULY 1969 PROJECT NO. C28-108