
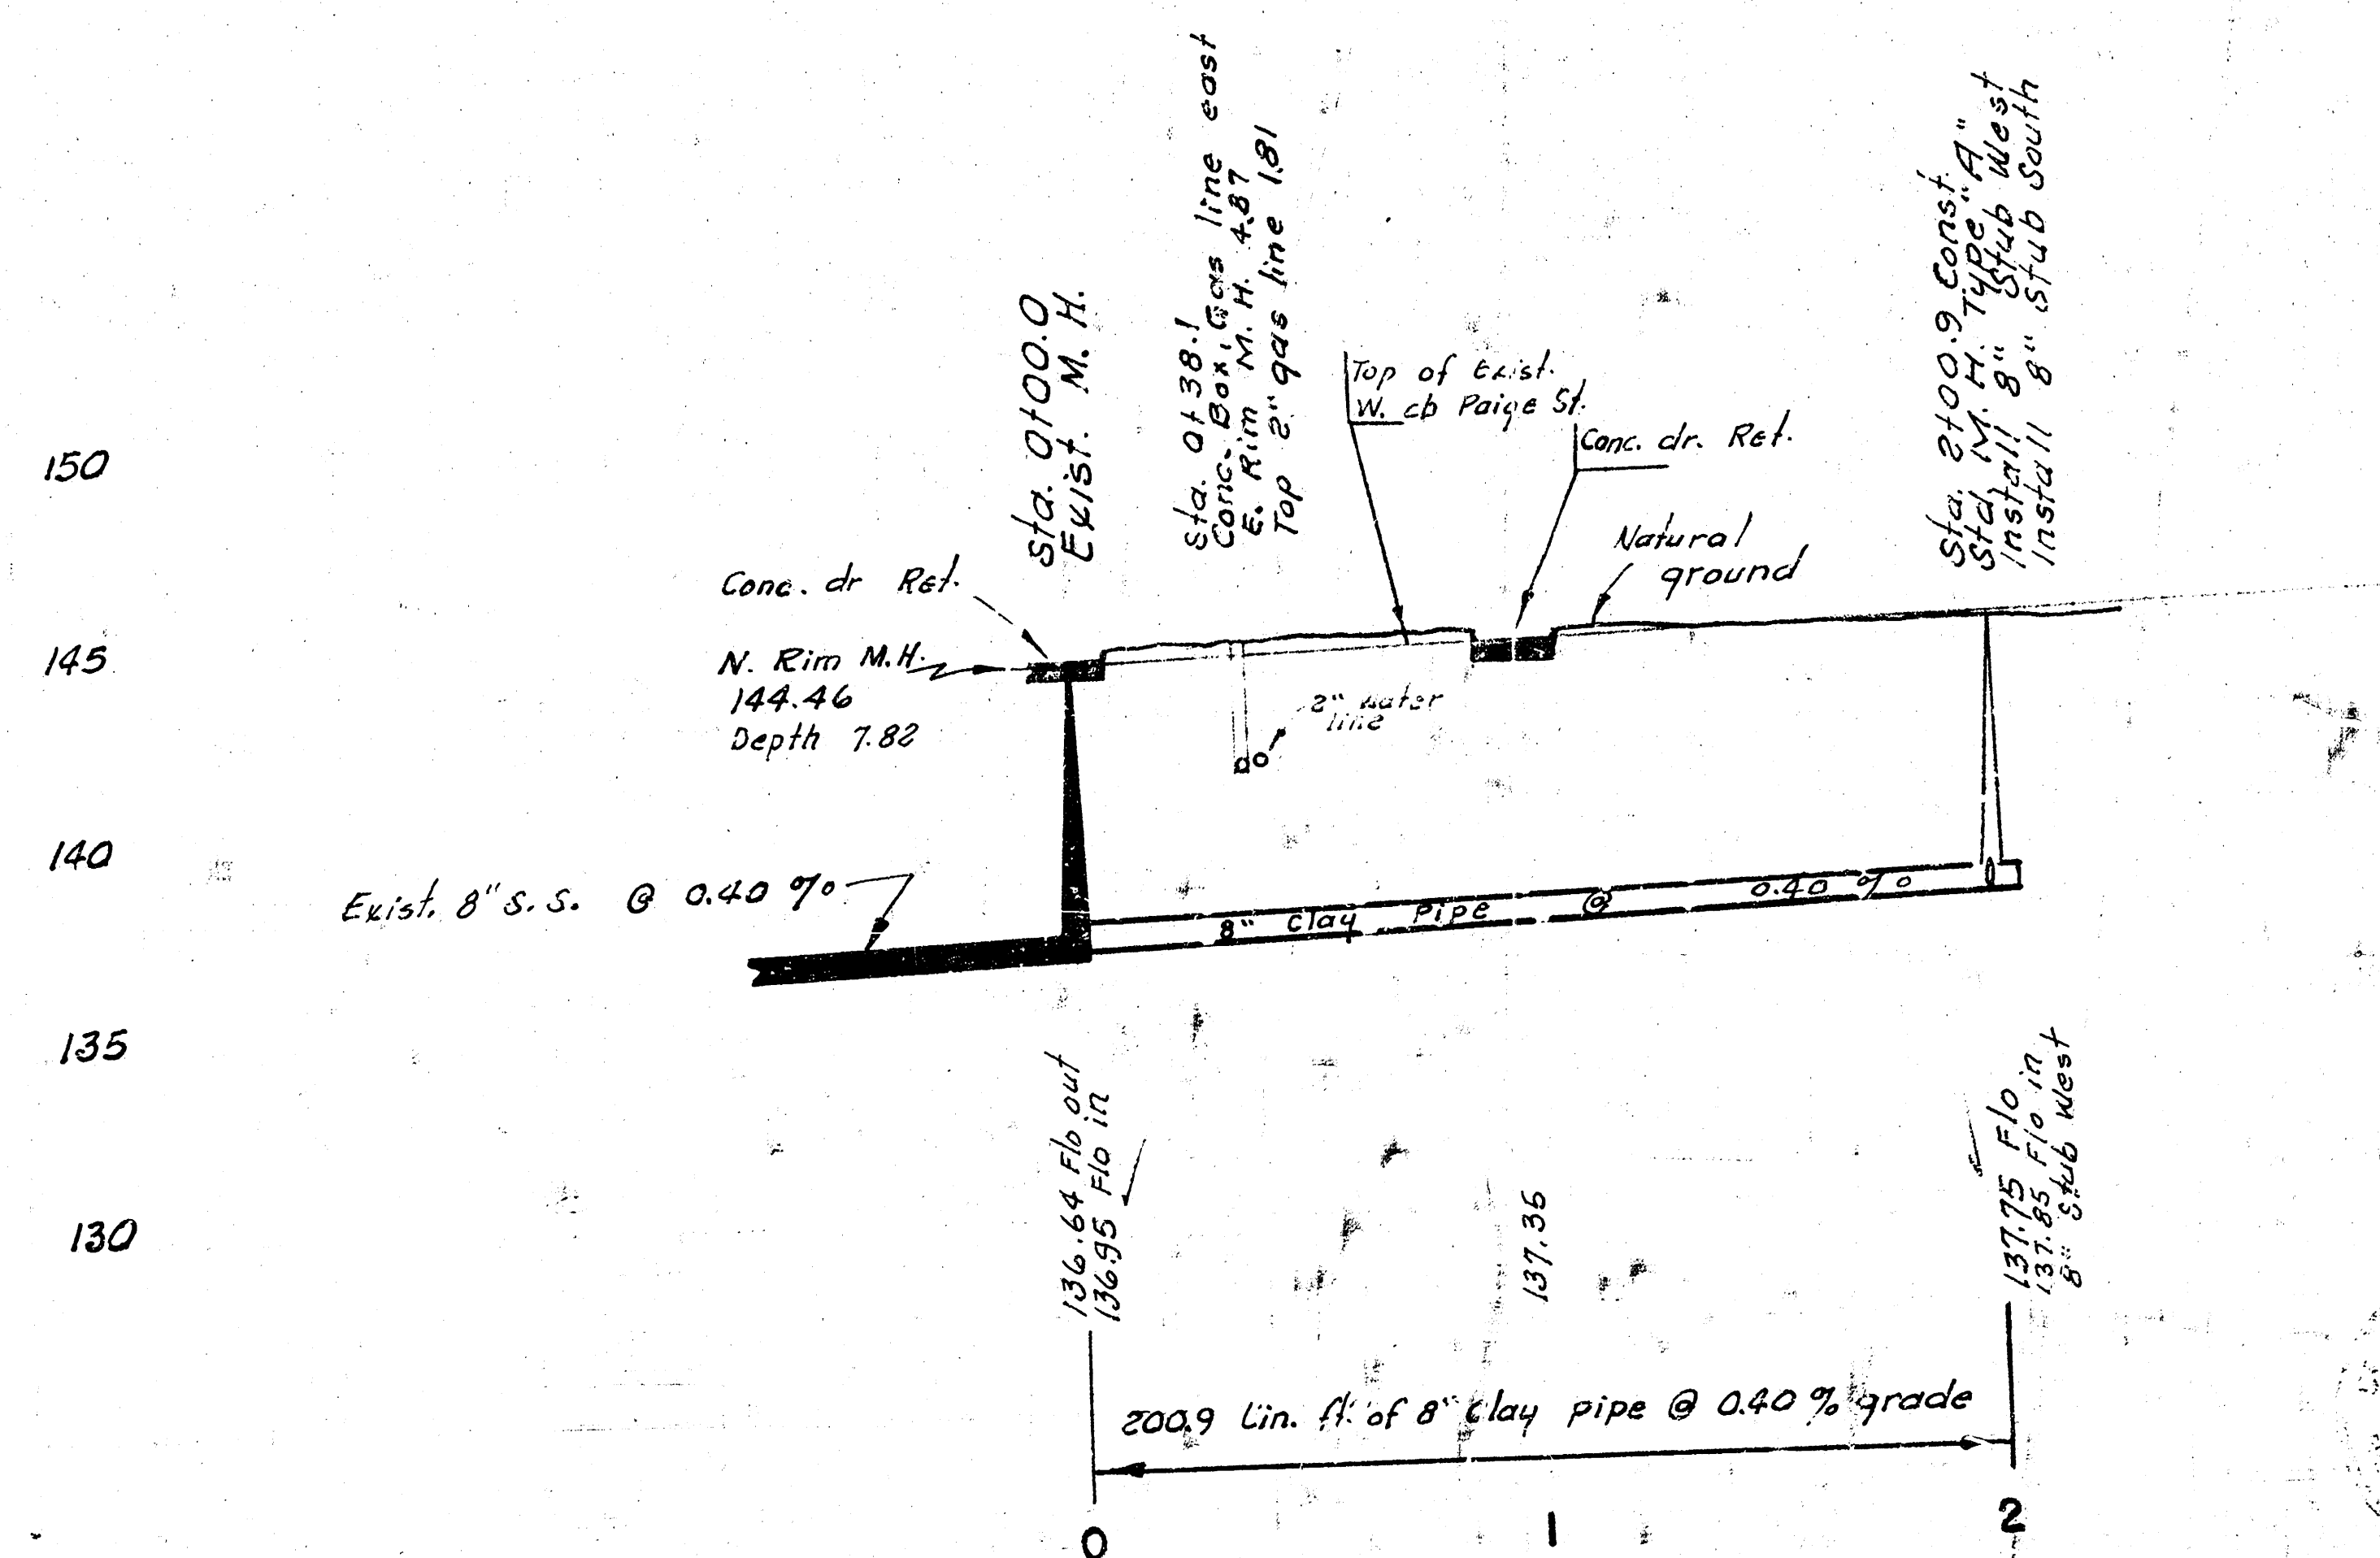


B. M. 149.87 S.W. cor. conc. Porch Ho # 1106 Paige St.
 B. M. 147.16 R.R. Spt. NW Side large cottonwood tree
 EL Paige St. 29.5' N. of N.L. Harry St.

Scales
 Plan 1" = 40'
 Profile 1" = 40' Horiz.
 1" = 5' Vert.

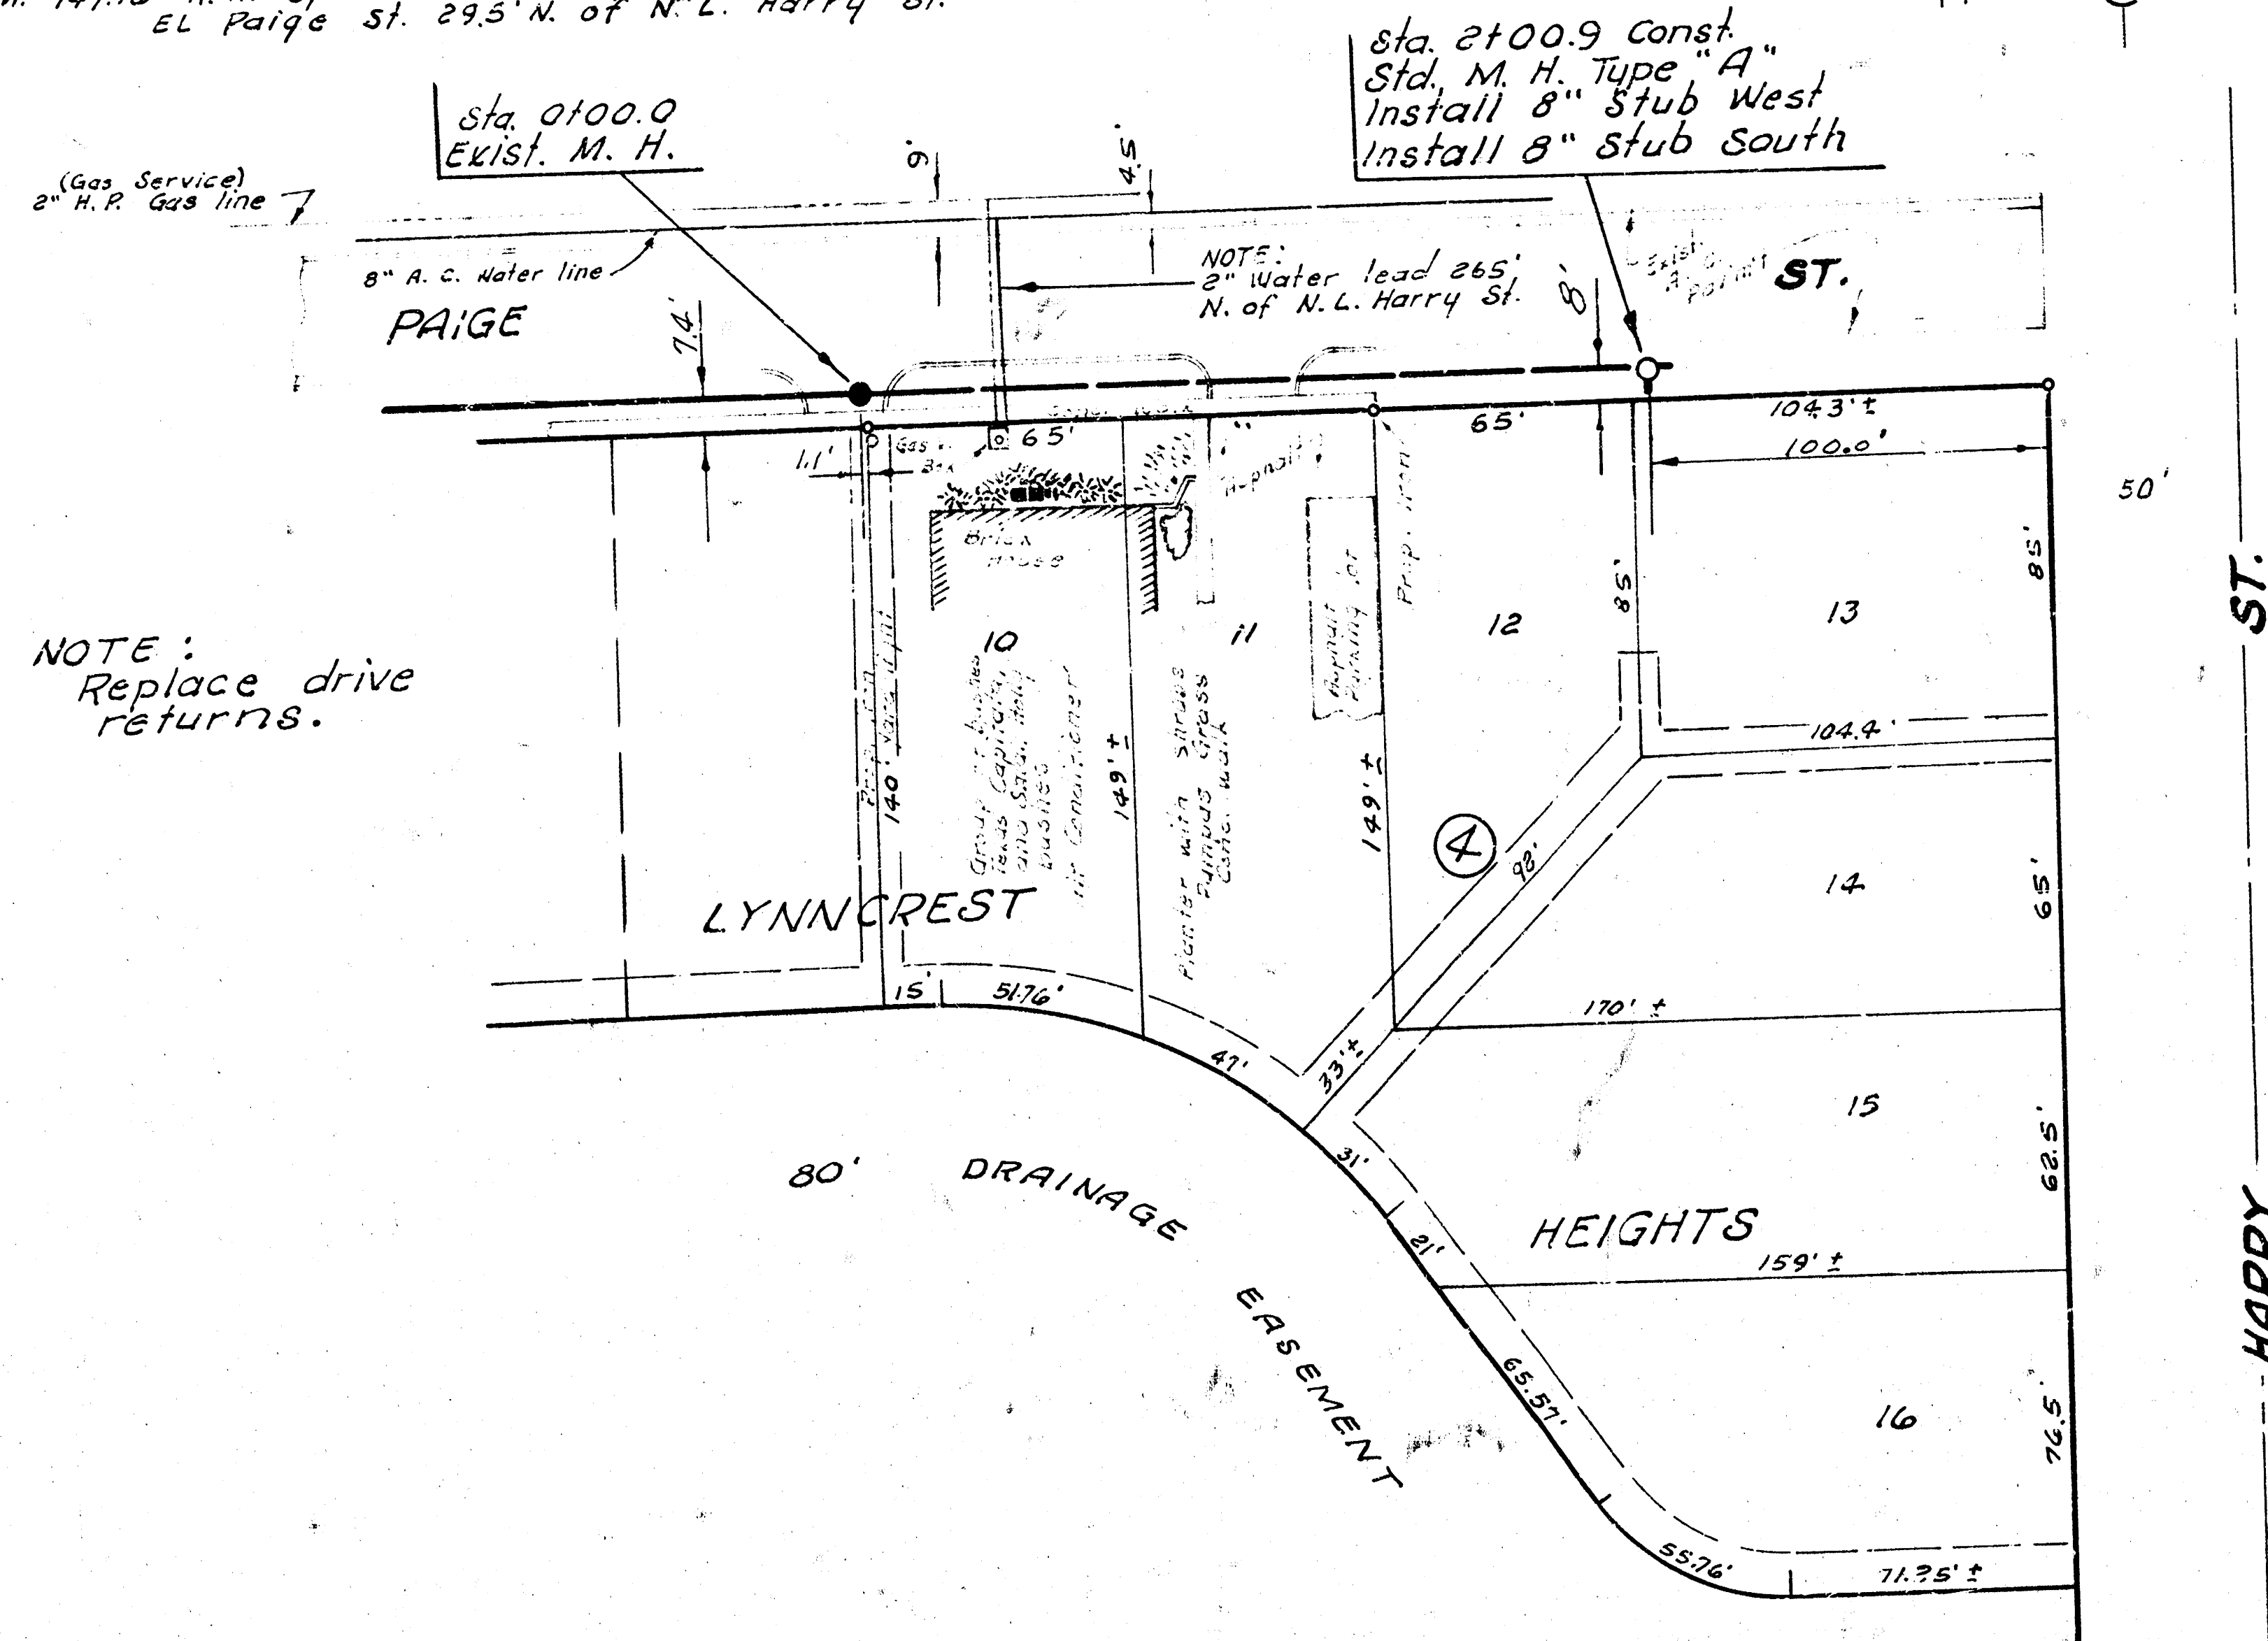

LAT. 9, MAIN II, WAR INDUSTRIES SEWER
 CITY OF WICHITA, KANSAS
 R. W. LINN — CITY ENGINEER
 APRIL 1972 PROJECT NO. DBKL 572013

17-1-112349