

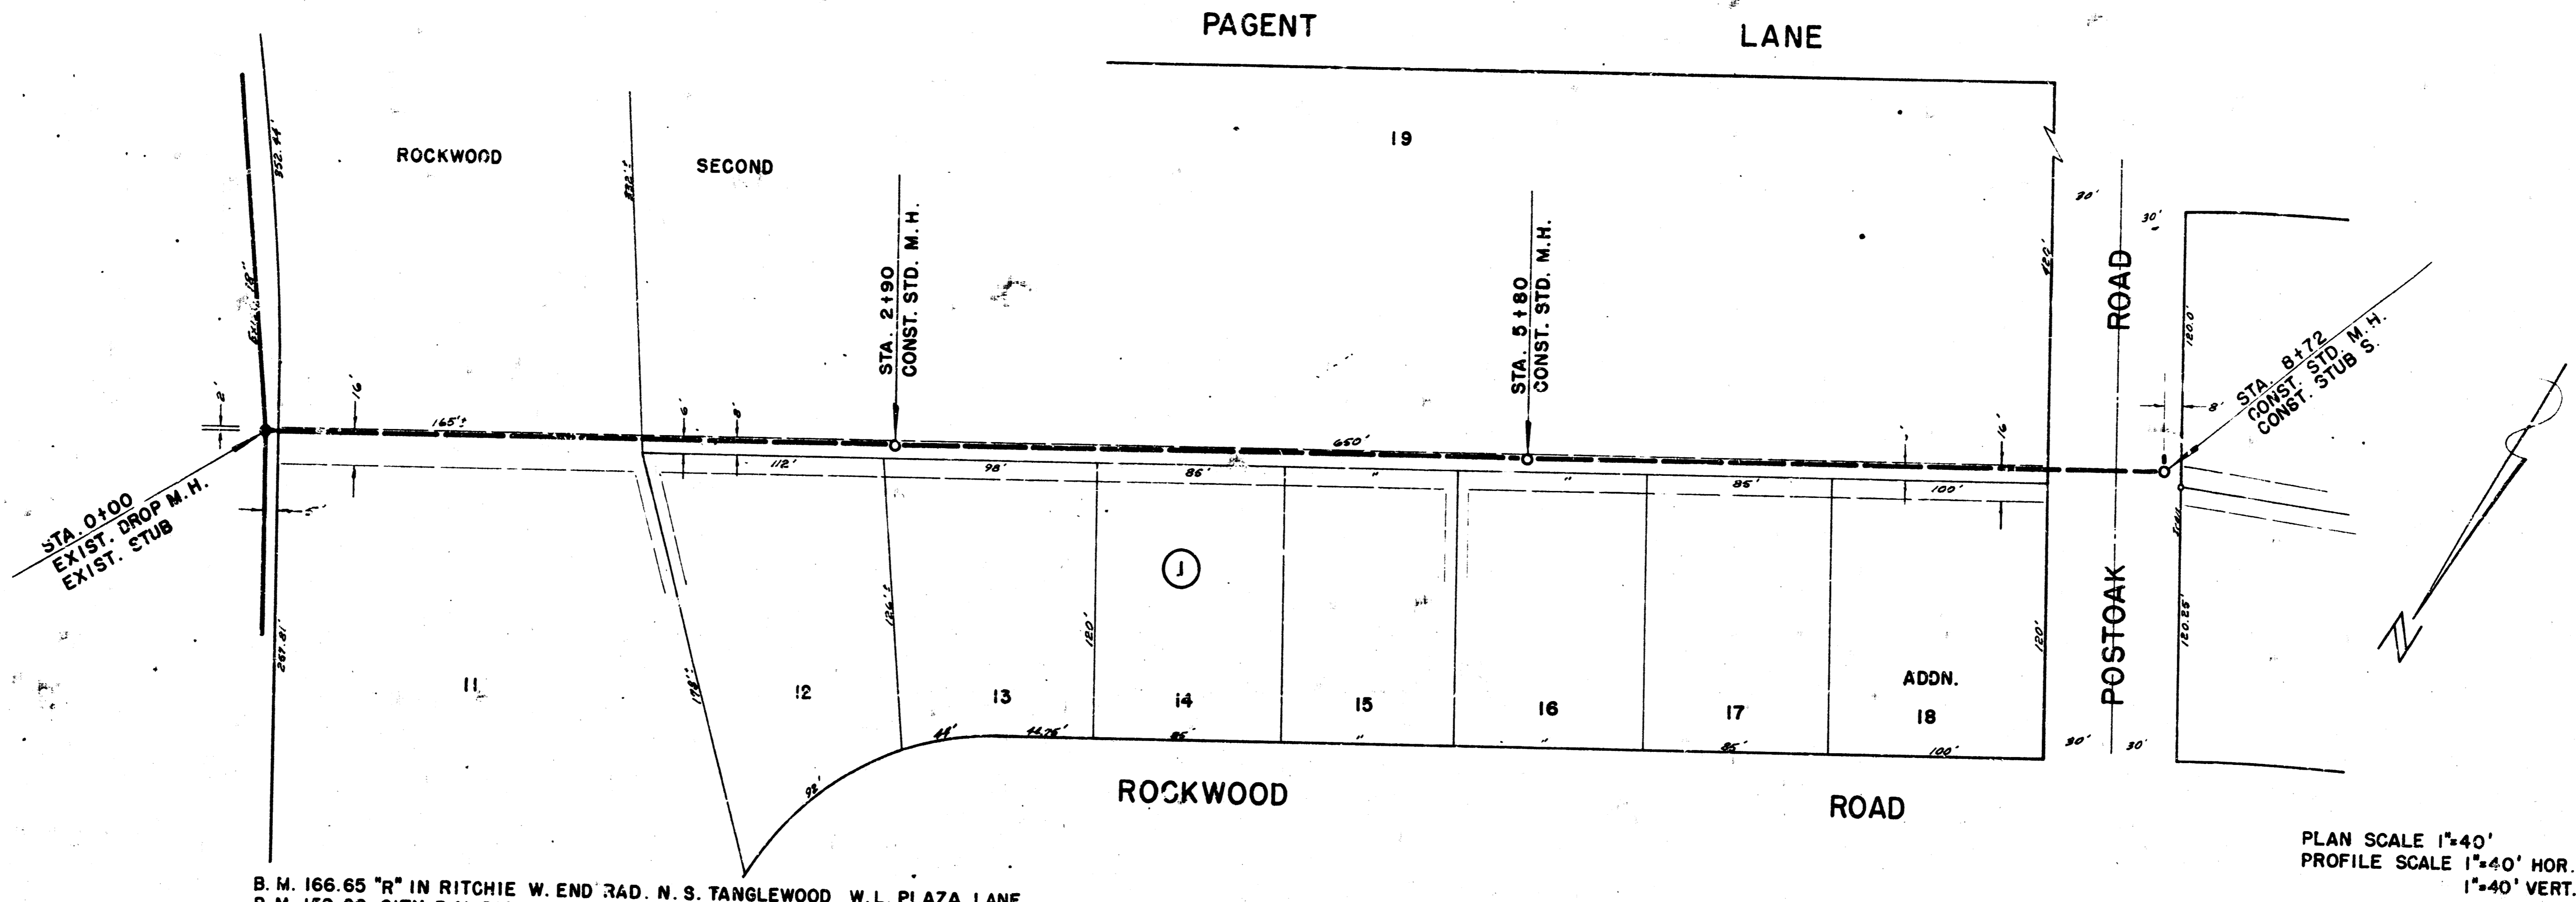


Survey by C. Simpson, about 1970
 Street by D. Simpson, 1970
 Checked by S. Smith, 1963

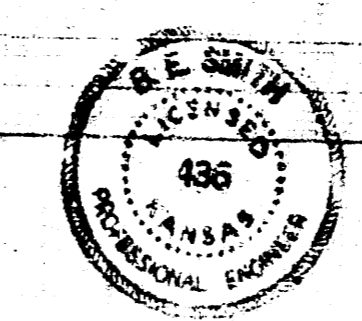



B.M. 166.65 "R" IN RITCHIE W. END 34D. N. S. TANGLEWOOD W.L. PLAZA LANE
 B.M. 159.80 CITY B.M. DISC. S.E. COR. R.C.B.C. CENTRAL

PLAN SCALE 1"=40'
 PROFILE SCALE 1"=40' HOR.
 1"=40' VERT.

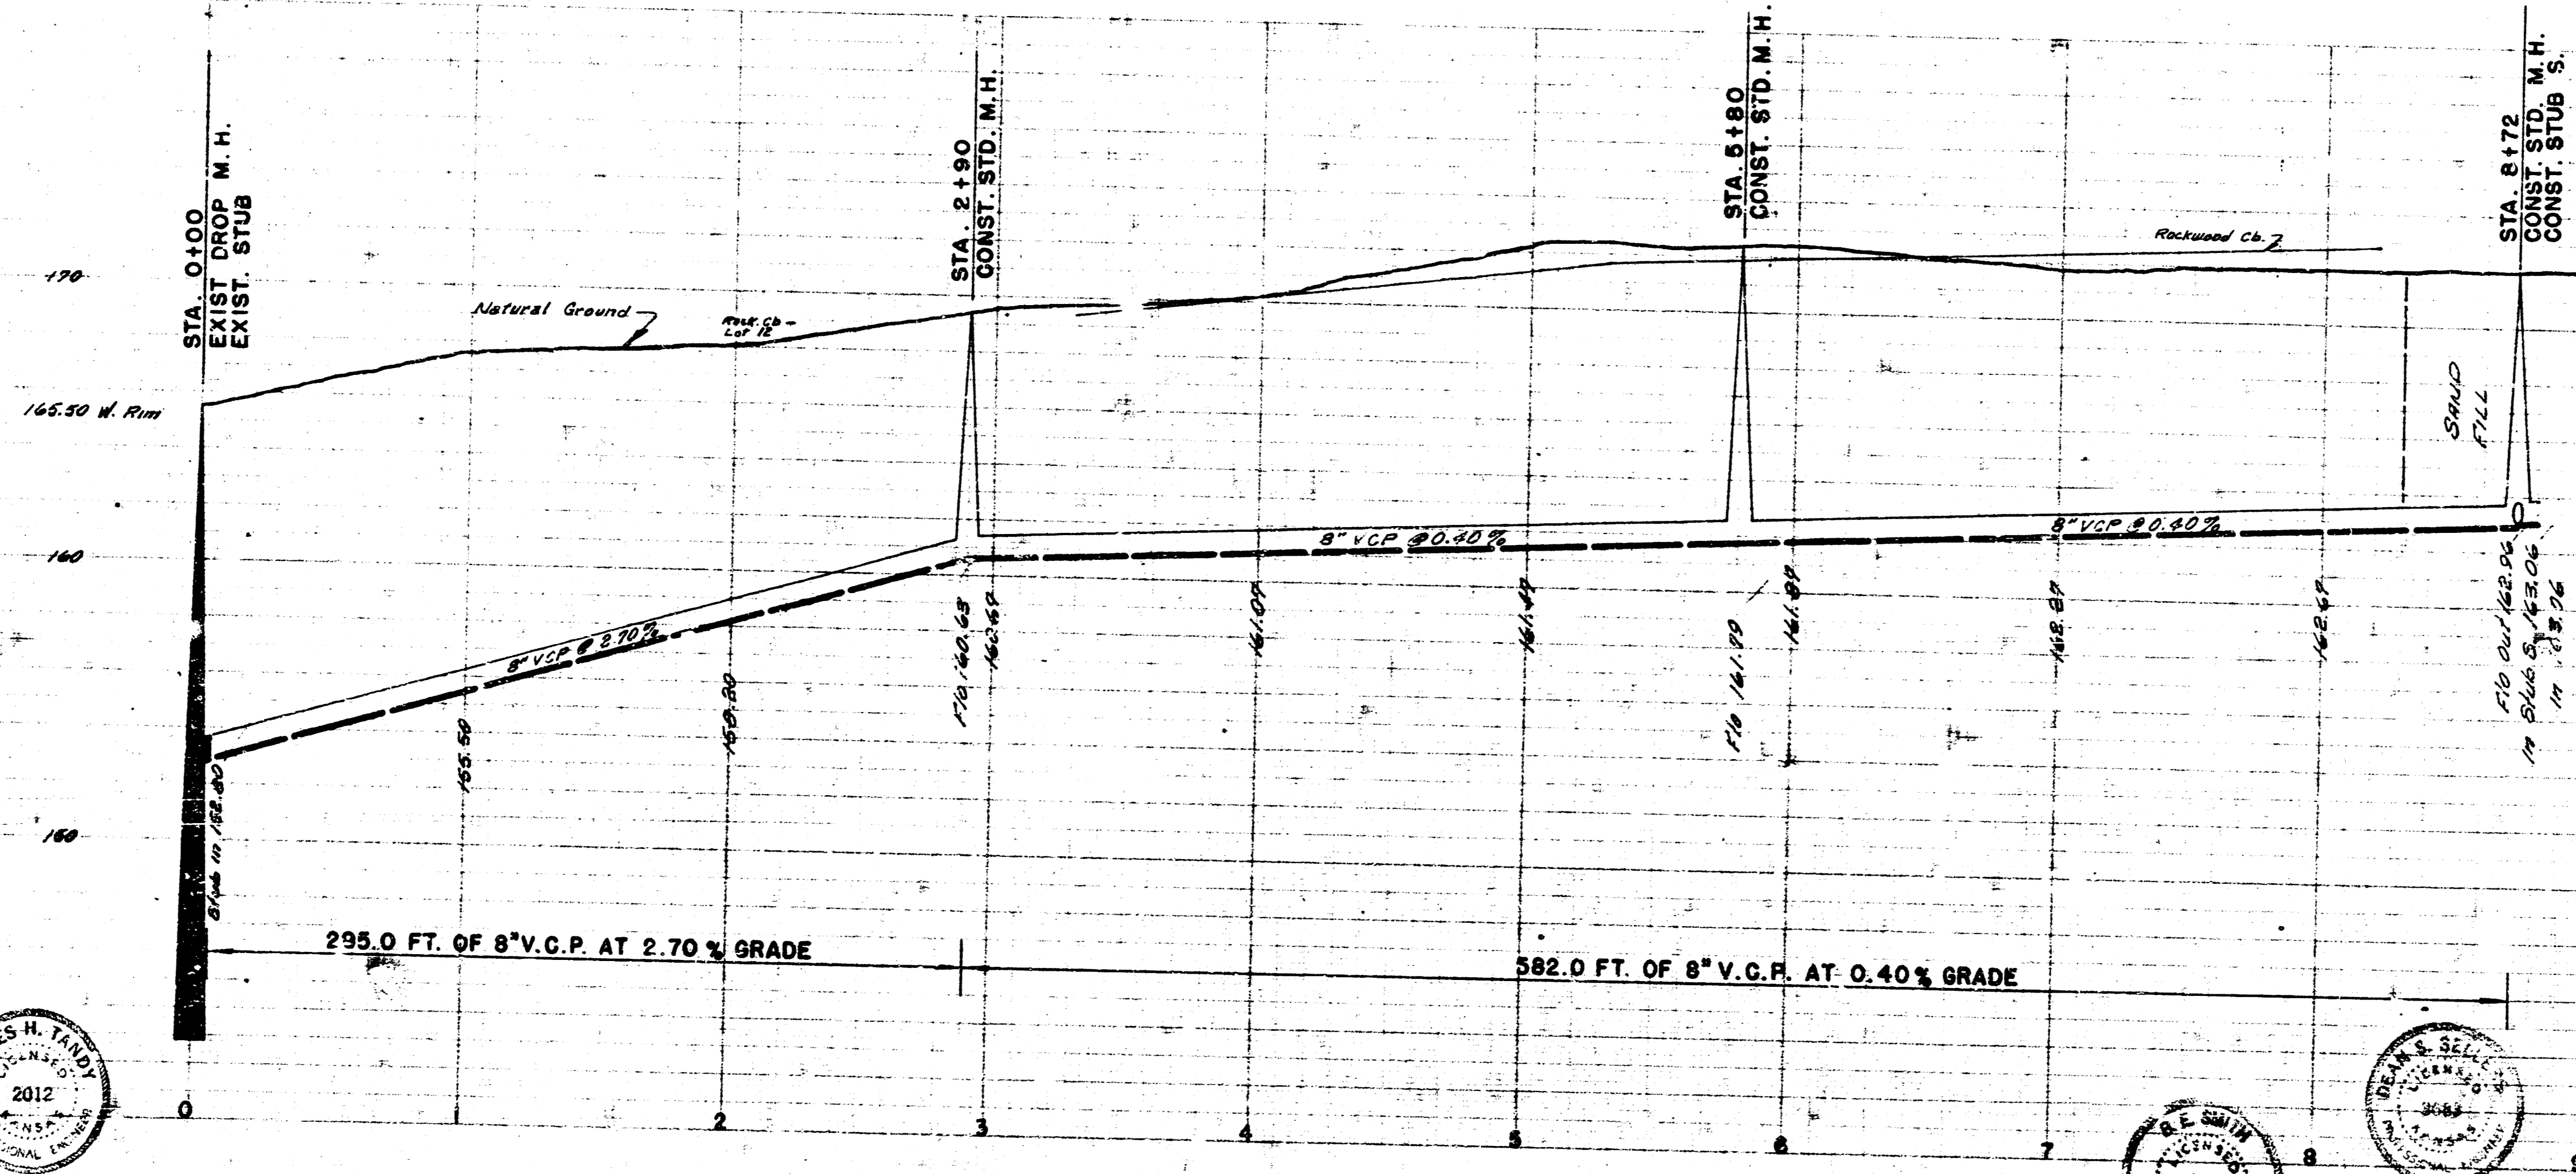

1/2

LAT. 1, SUB. 12, W.I.S.
 CITY OF WICHITA, KANSAS
 S.E. SMITH, CITY ENGINEER
 PROJ. NO. C23-20 DATE MAY 1963

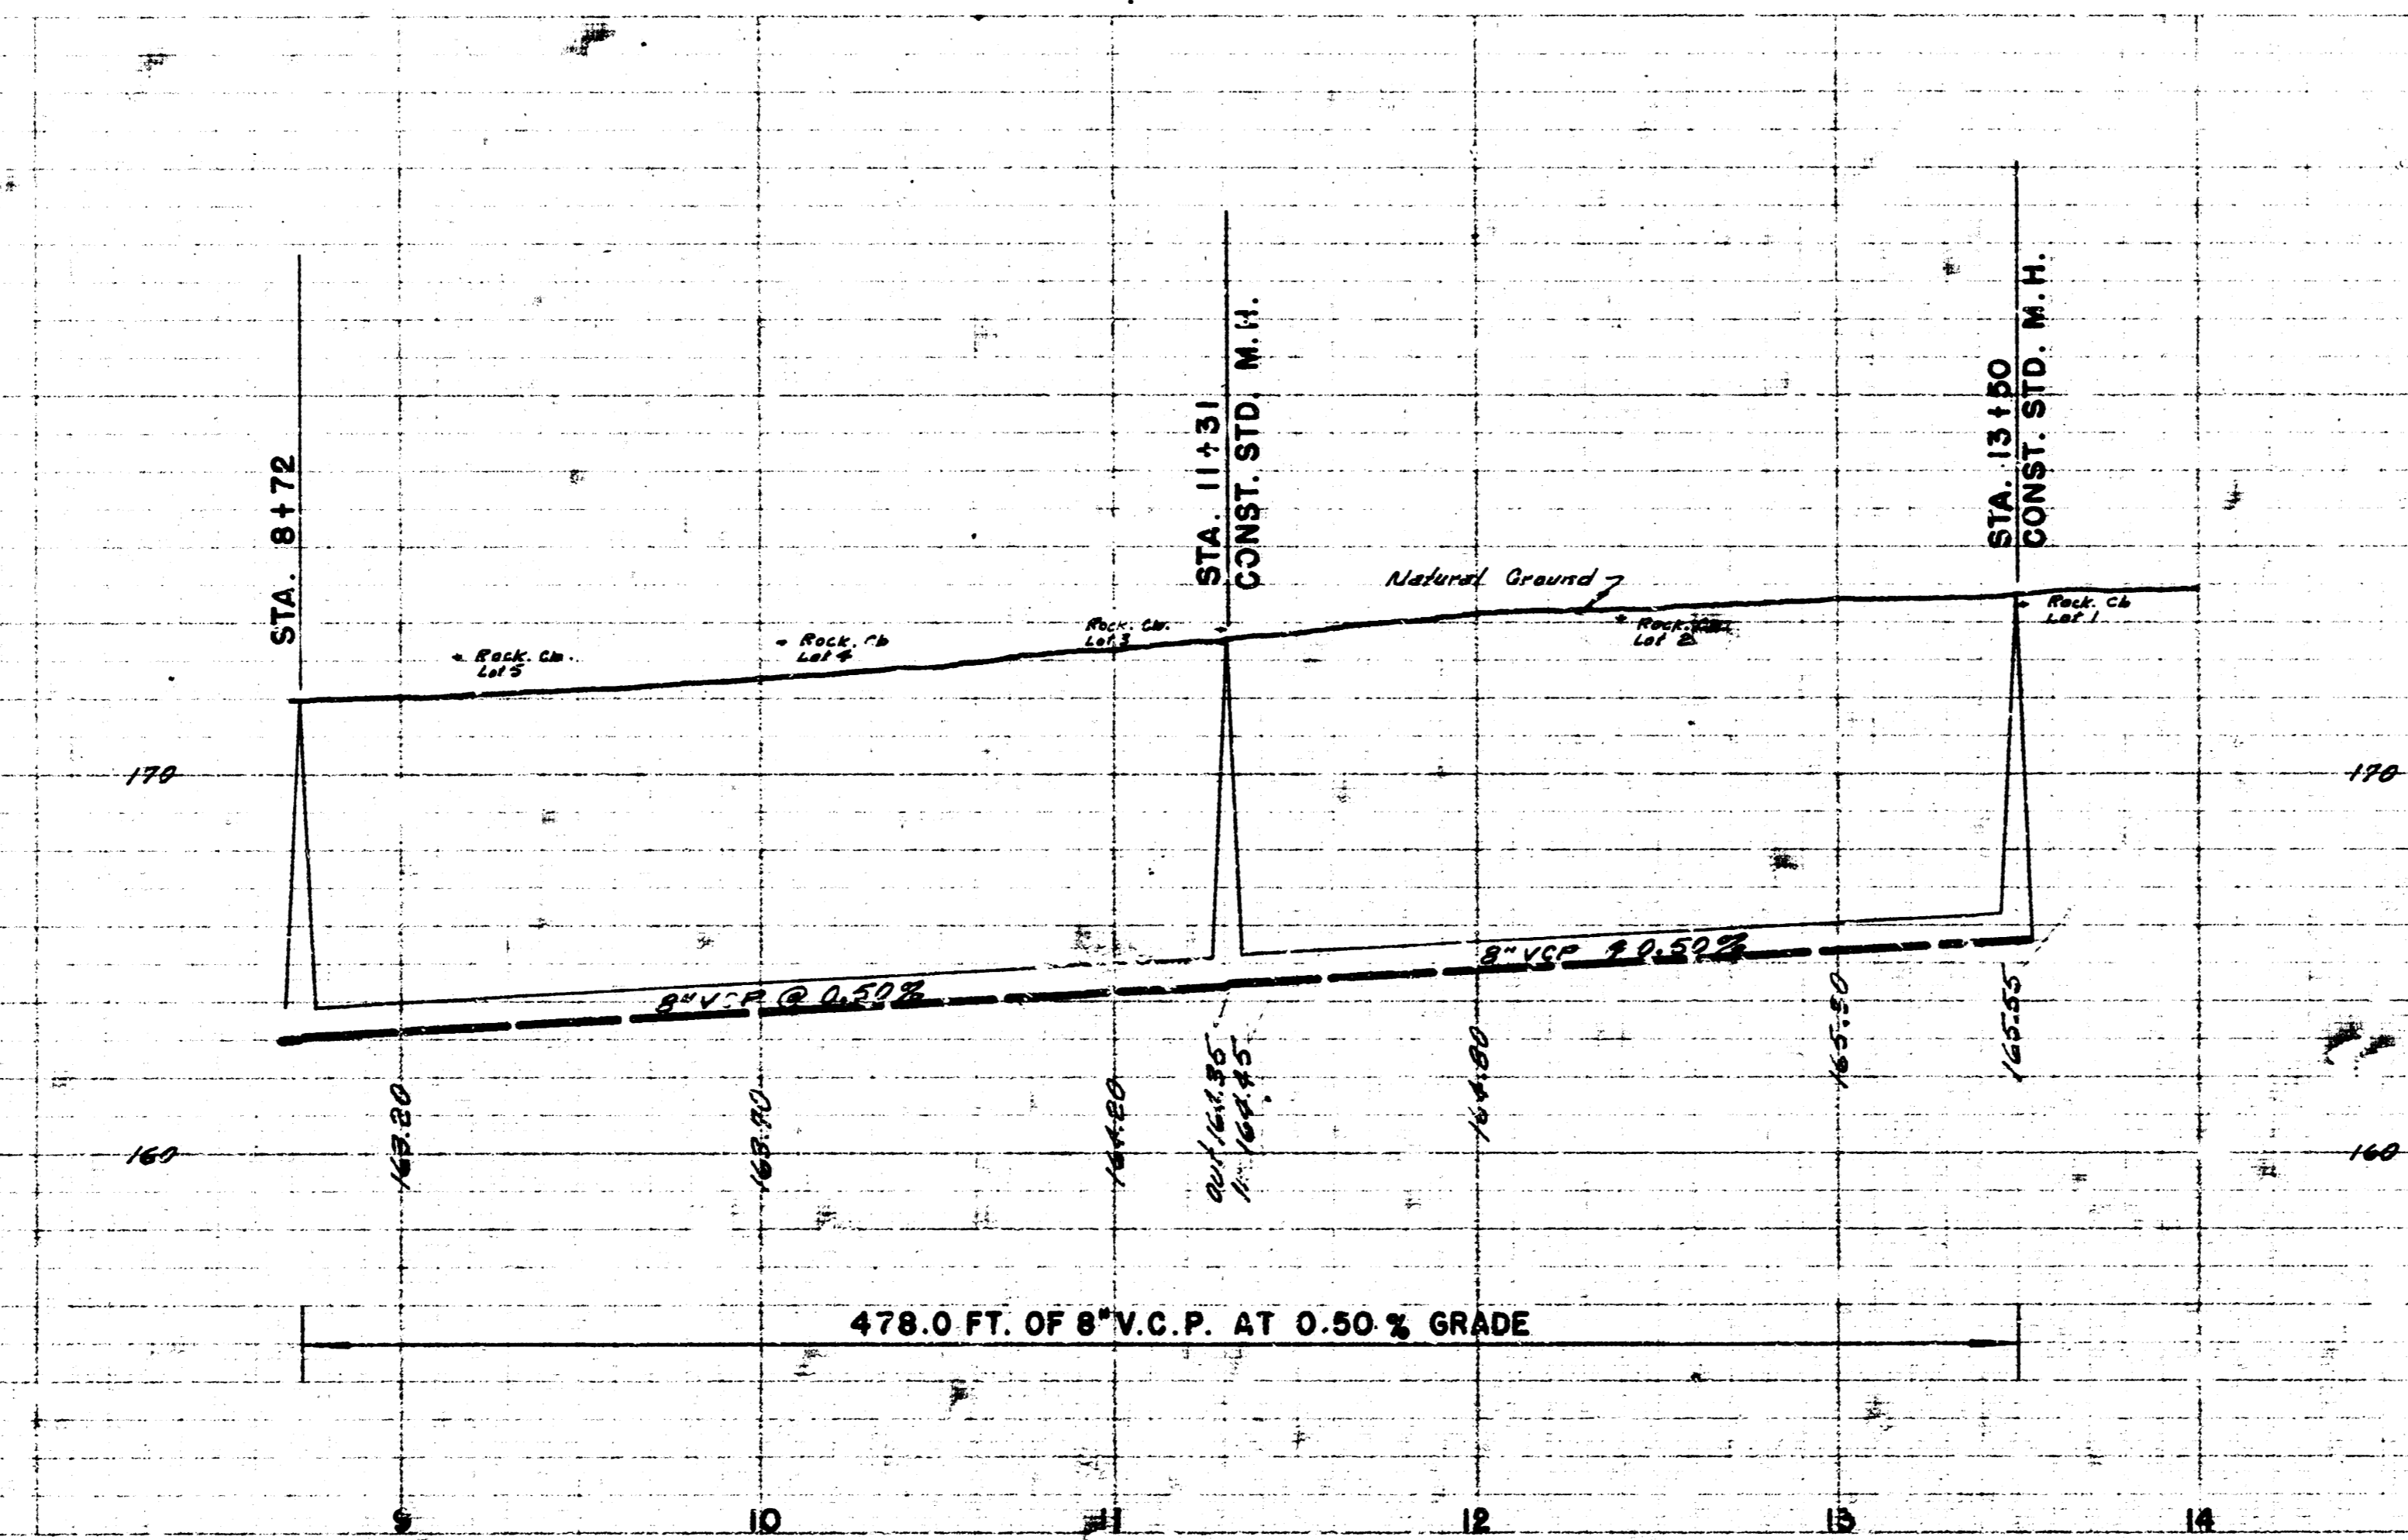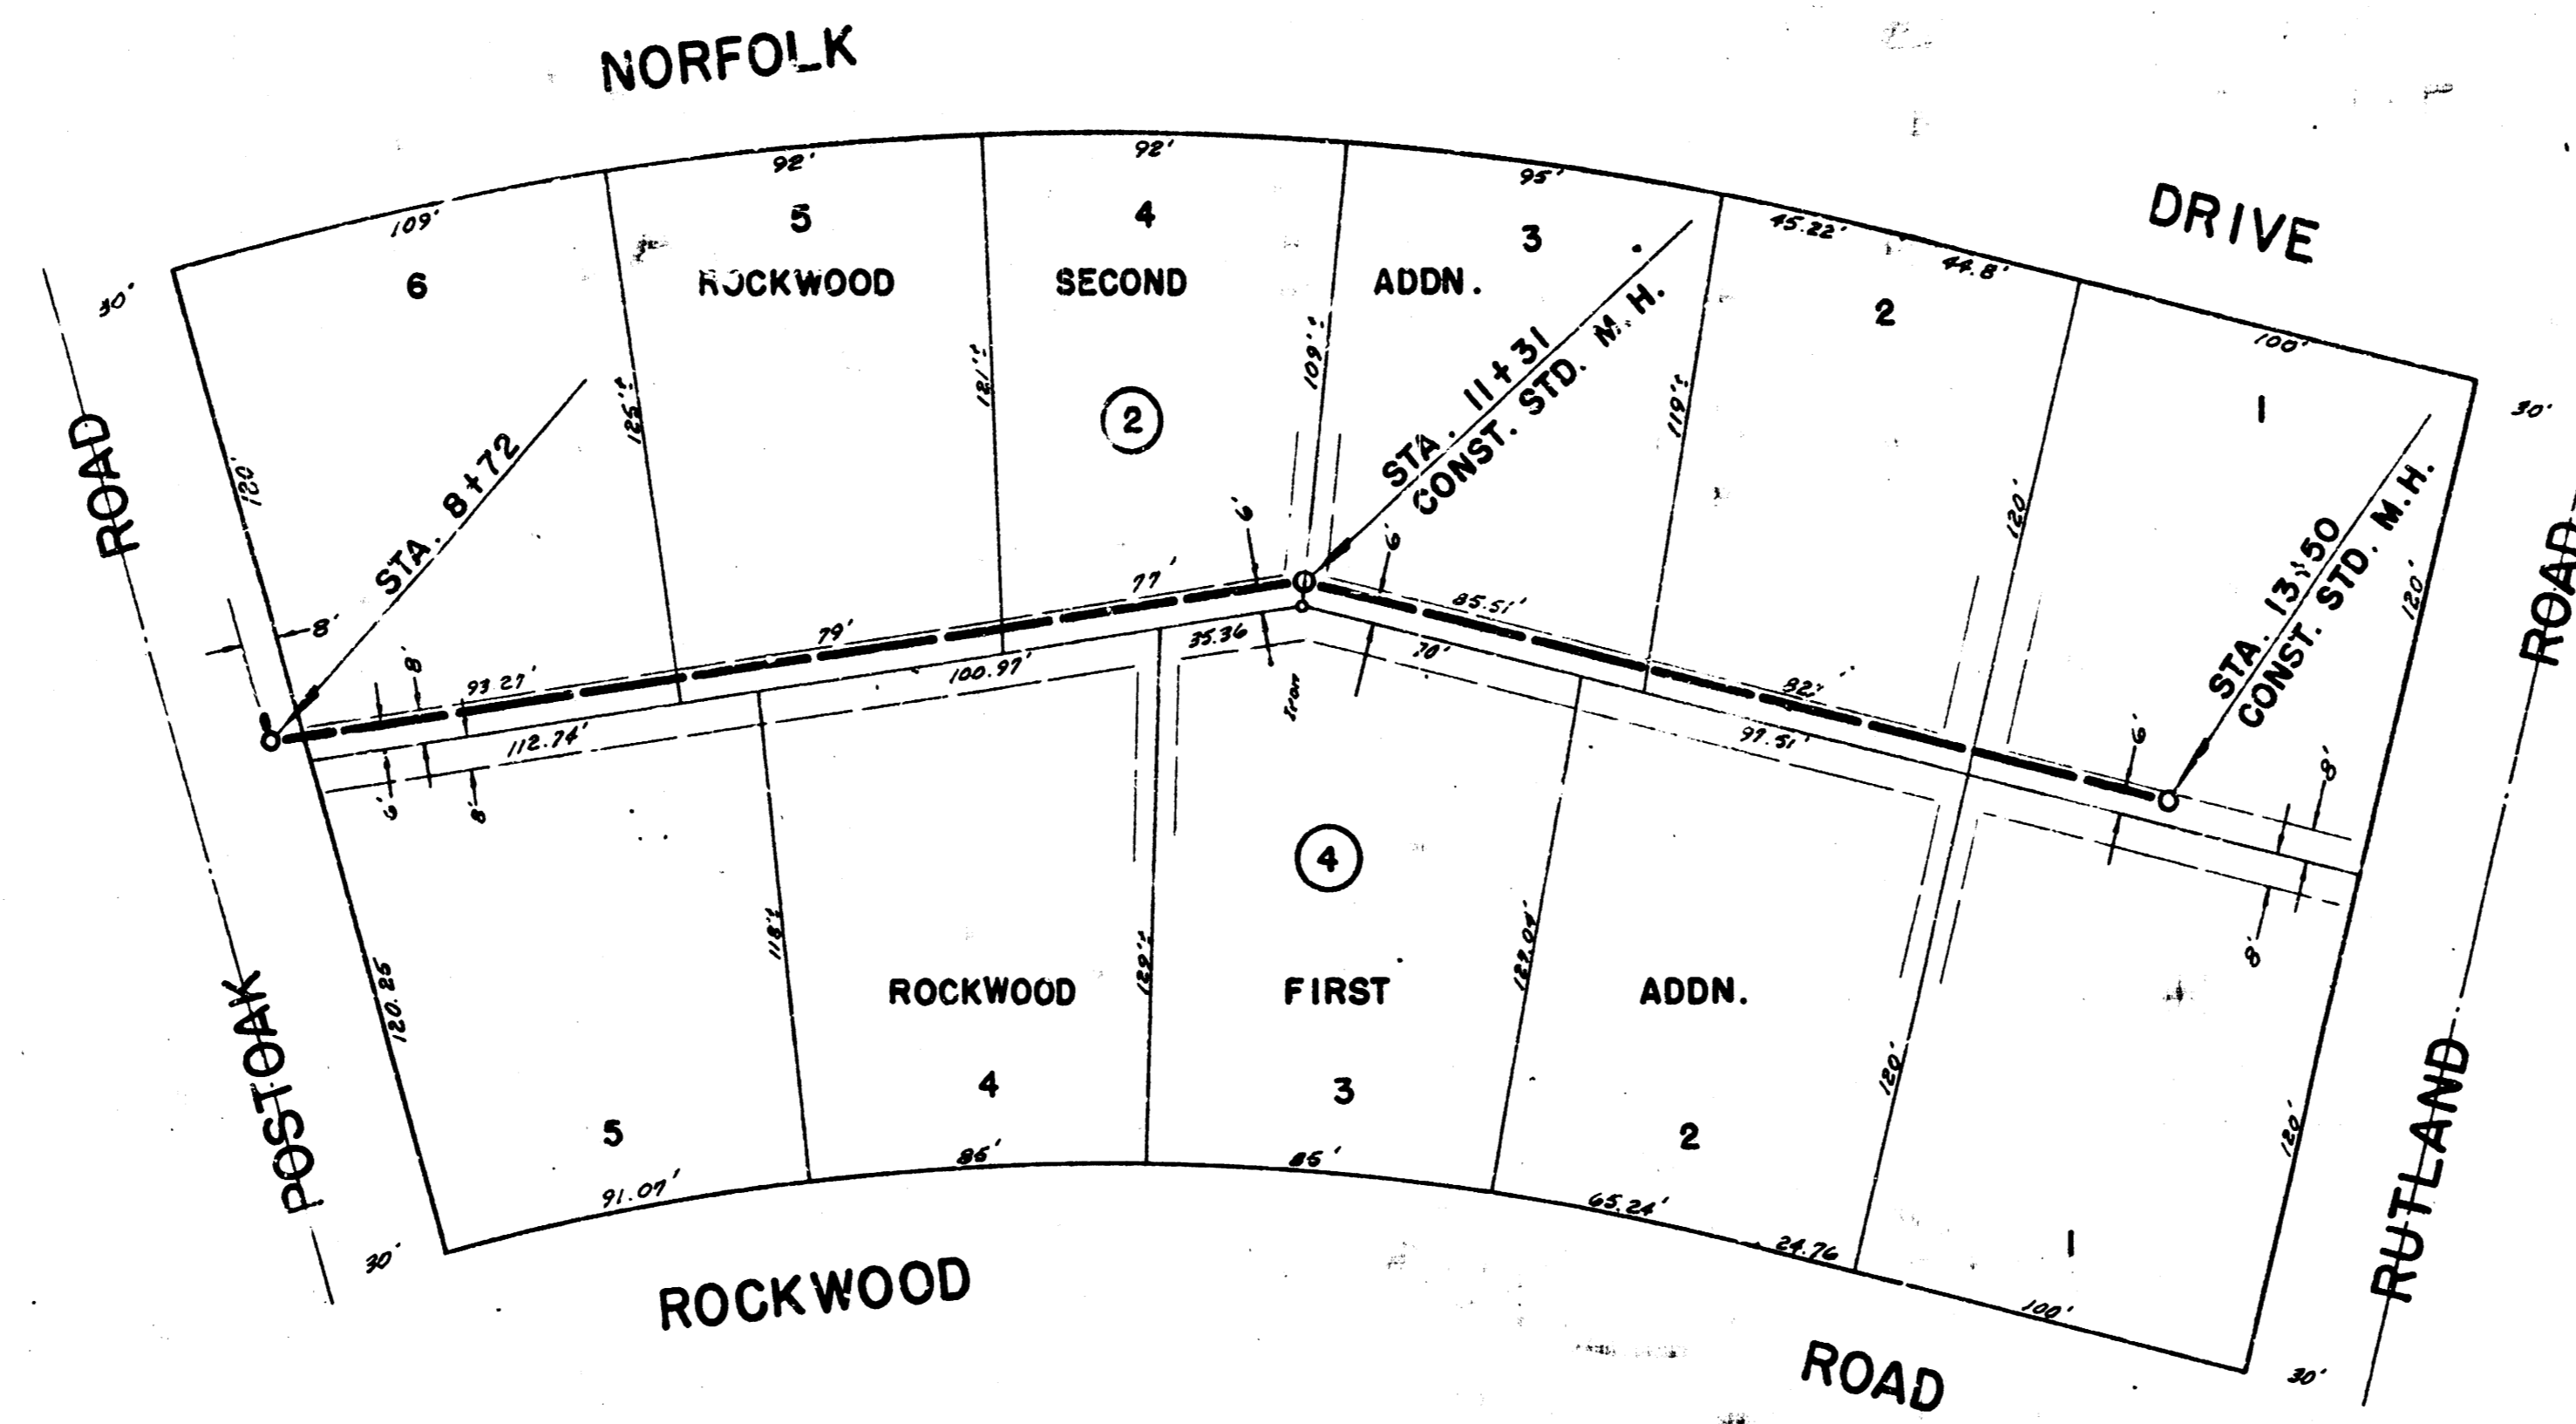

2/2

LAT. 1, SUB. 12, W.I.S.