



B.M. 170.63 "R" IN RIV. N. CURB RUTLAND E. END PVT.

PLAN SCALE 1"=40'  
PROFILE SCALE 1"=40' HOR.  
1"=4' VERT.

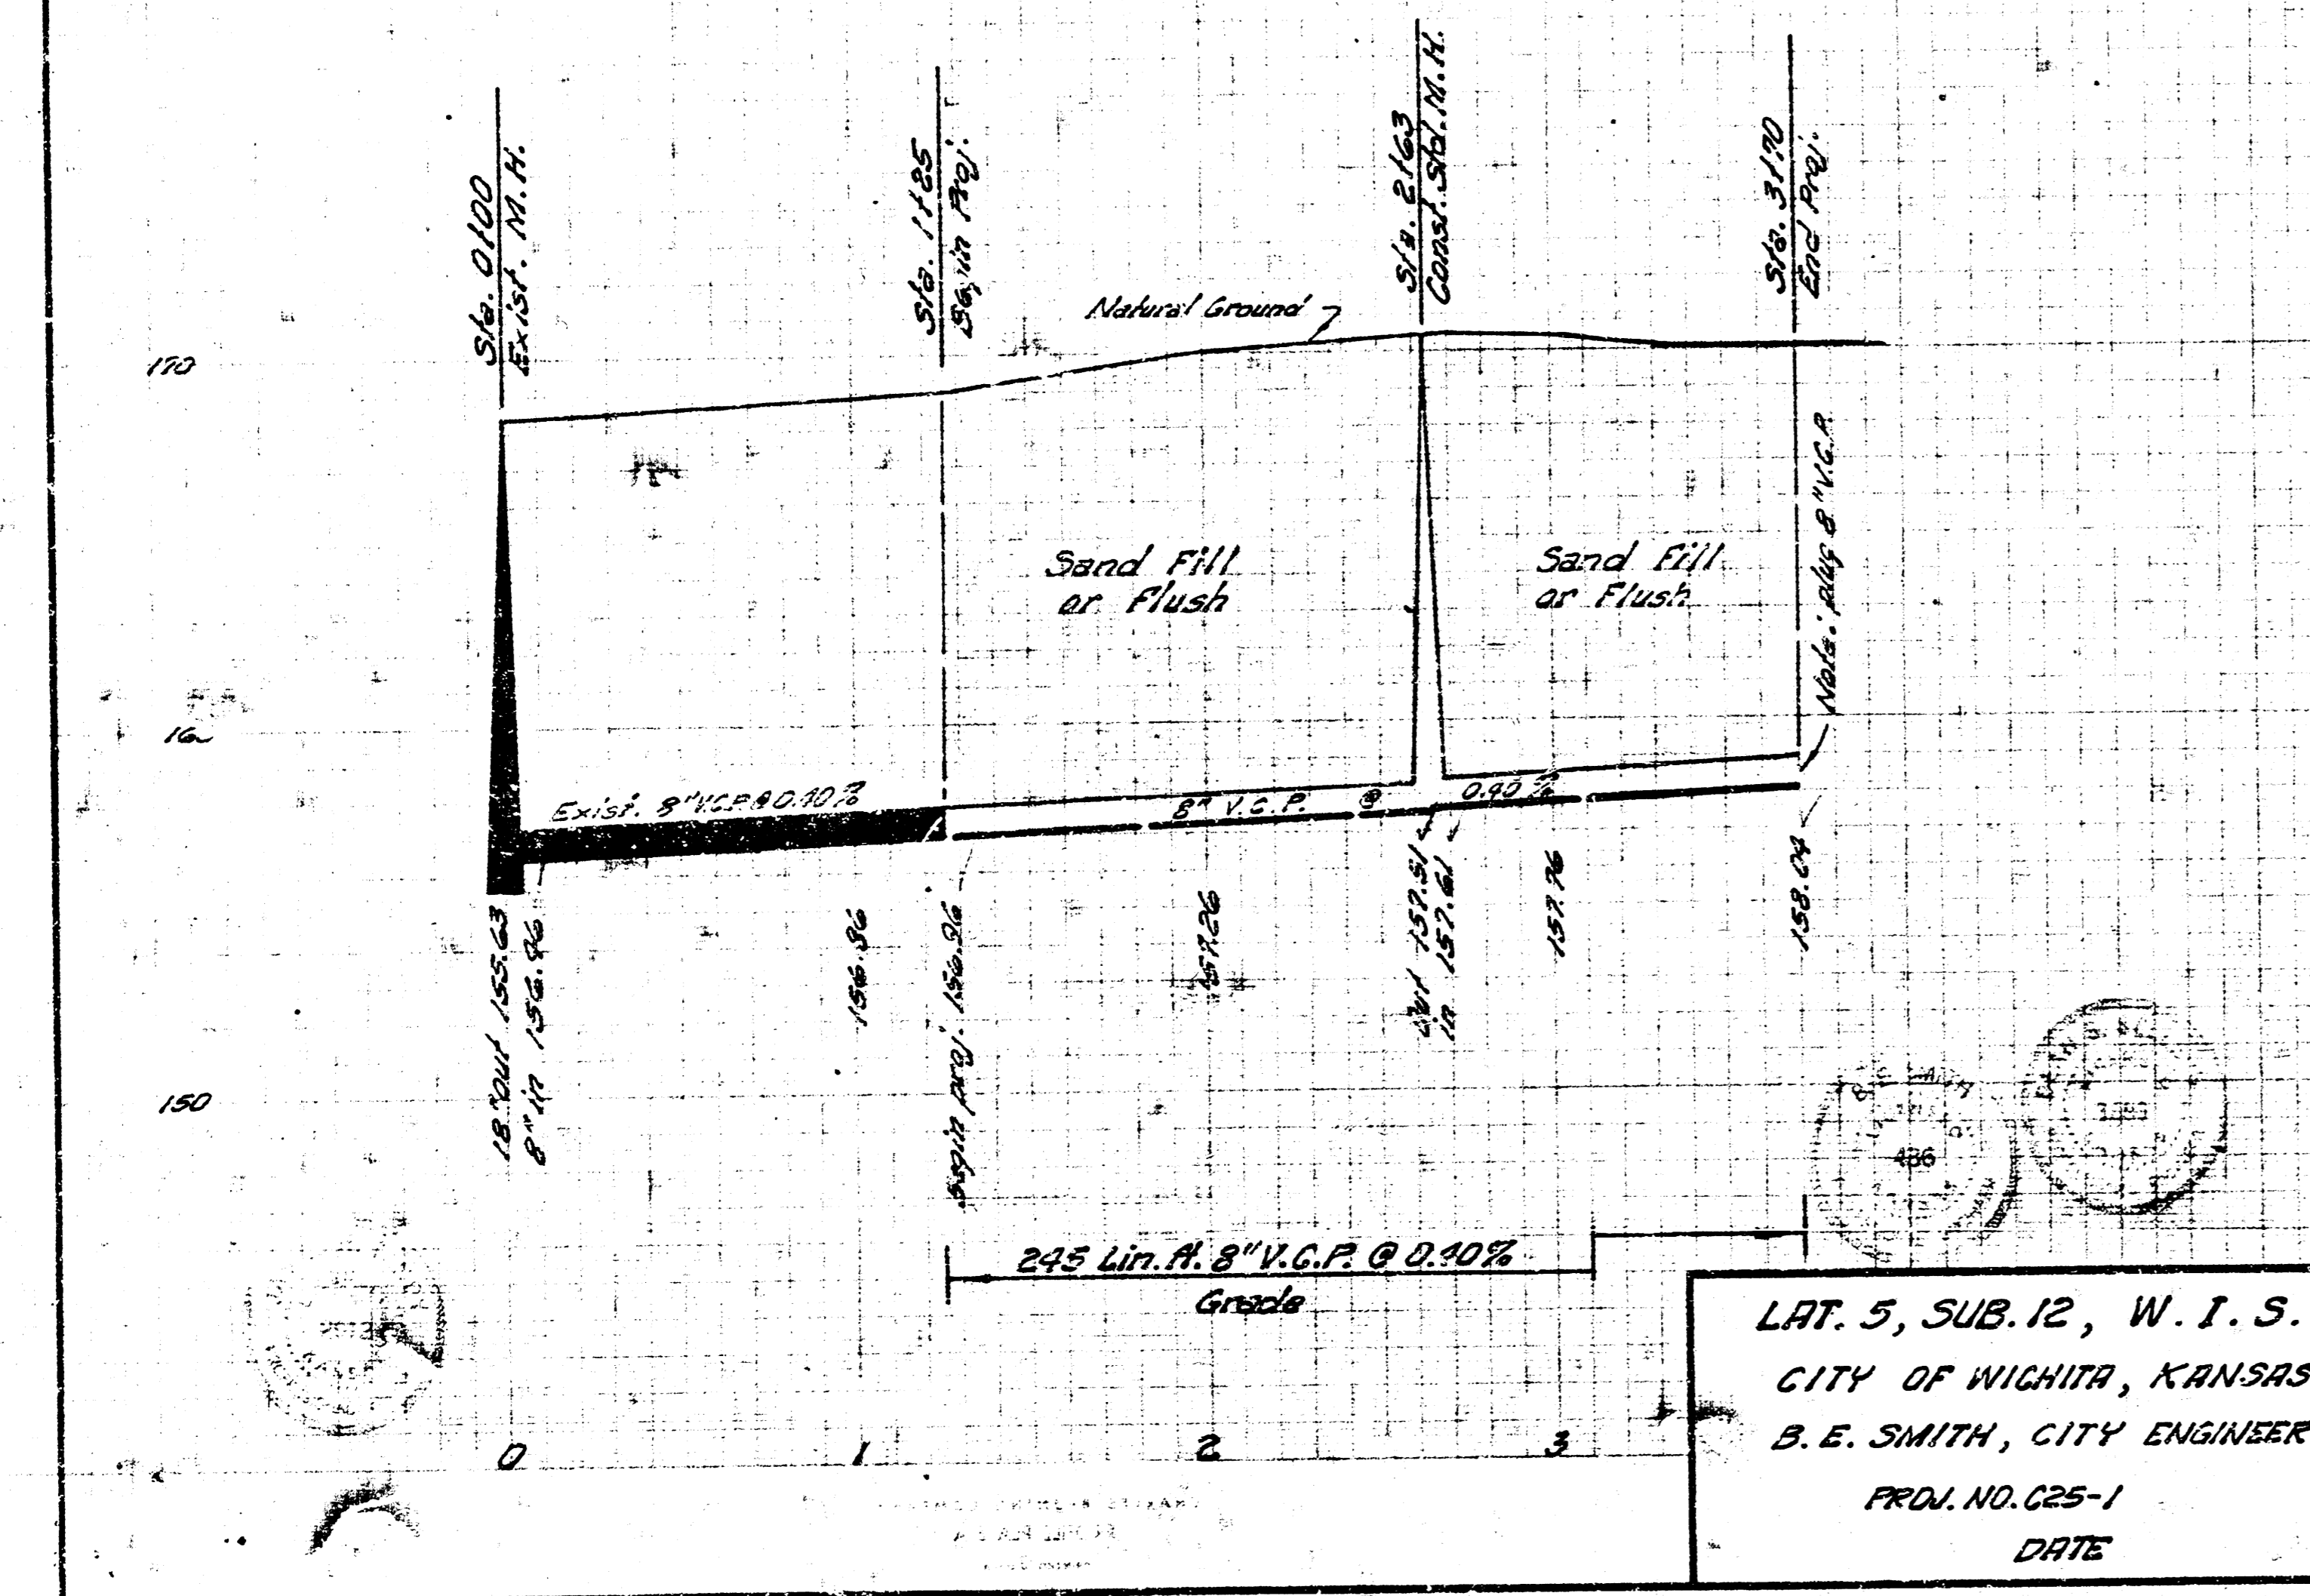


LAT. 5, SUB. 12, W. T. S.  
CITY OF WICHITA, KANSAS  
B. E. SMITH, CITY ENGINEER  
PROJ. NO. C25-1  
DATE

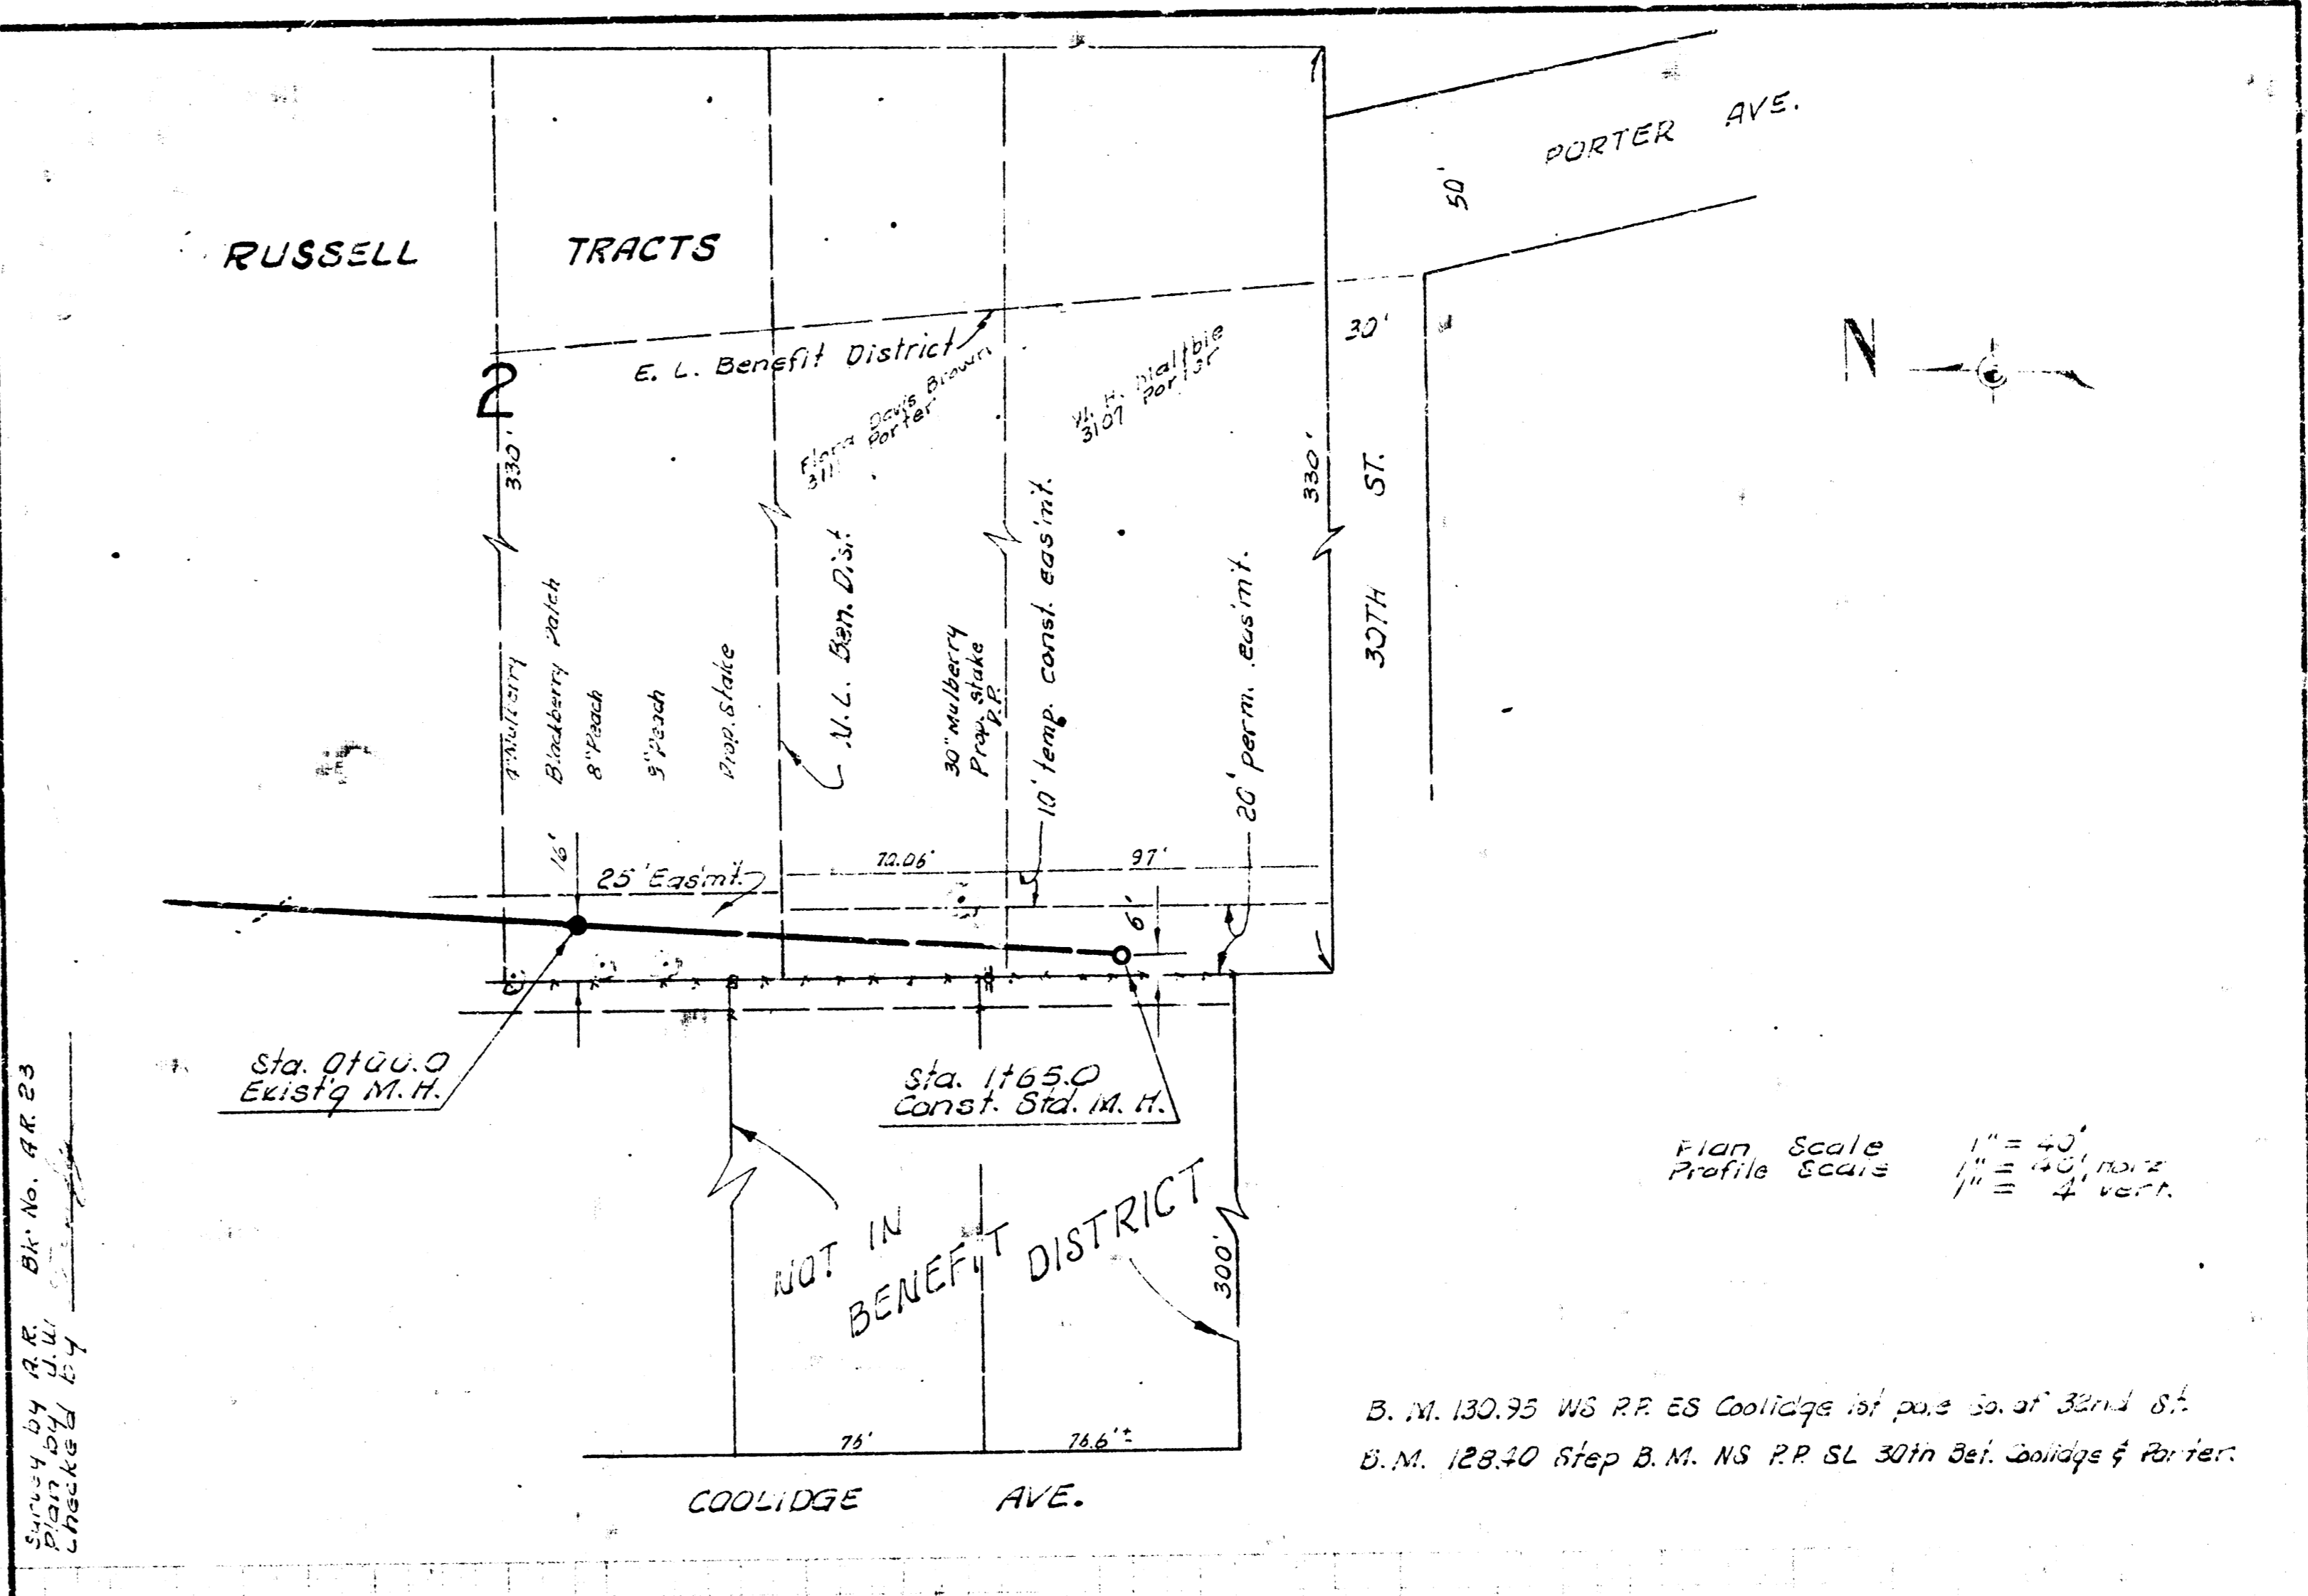

Plan Scale 1"=40'  
Profile Scale 1"=40' HOR.  
1"=4' VERT.


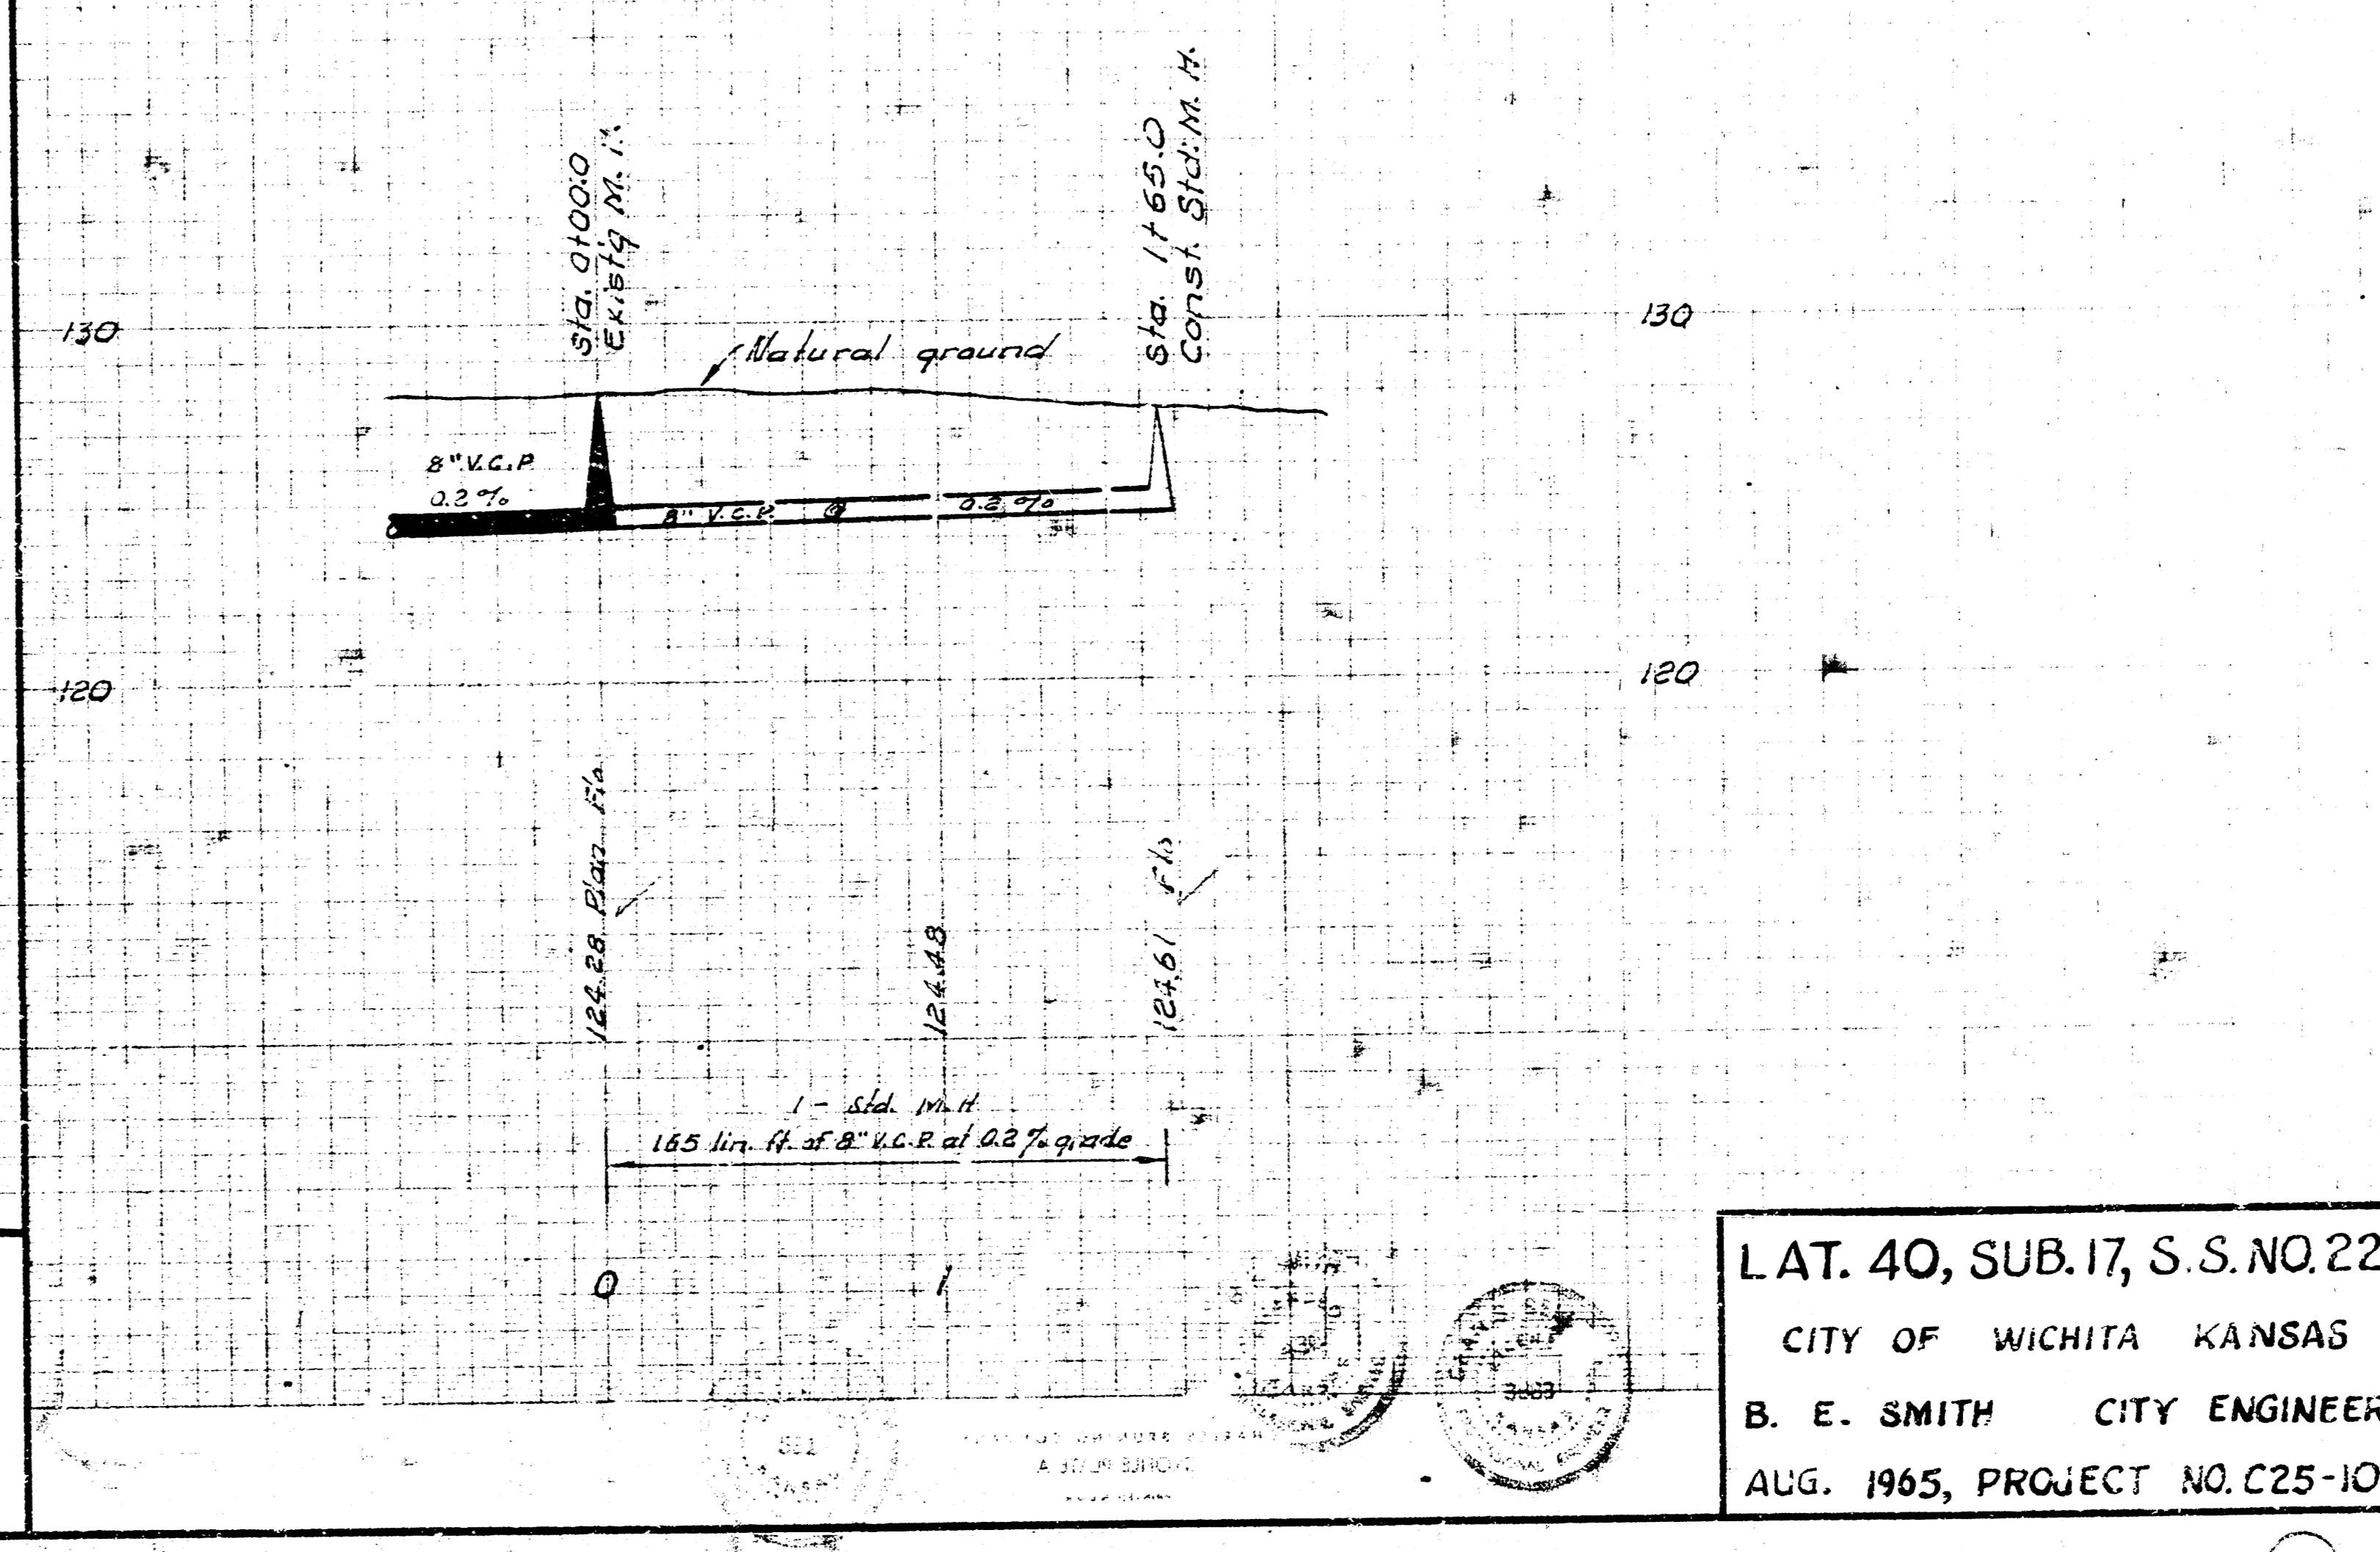

LAT. 40, SUB. 17, S. S. NO. 22  
CITY OF WICHITA, KANSAS  
B. E. SMITH, CITY ENGINEER  
AUG. 1965, PROJECT NO. C25-10