

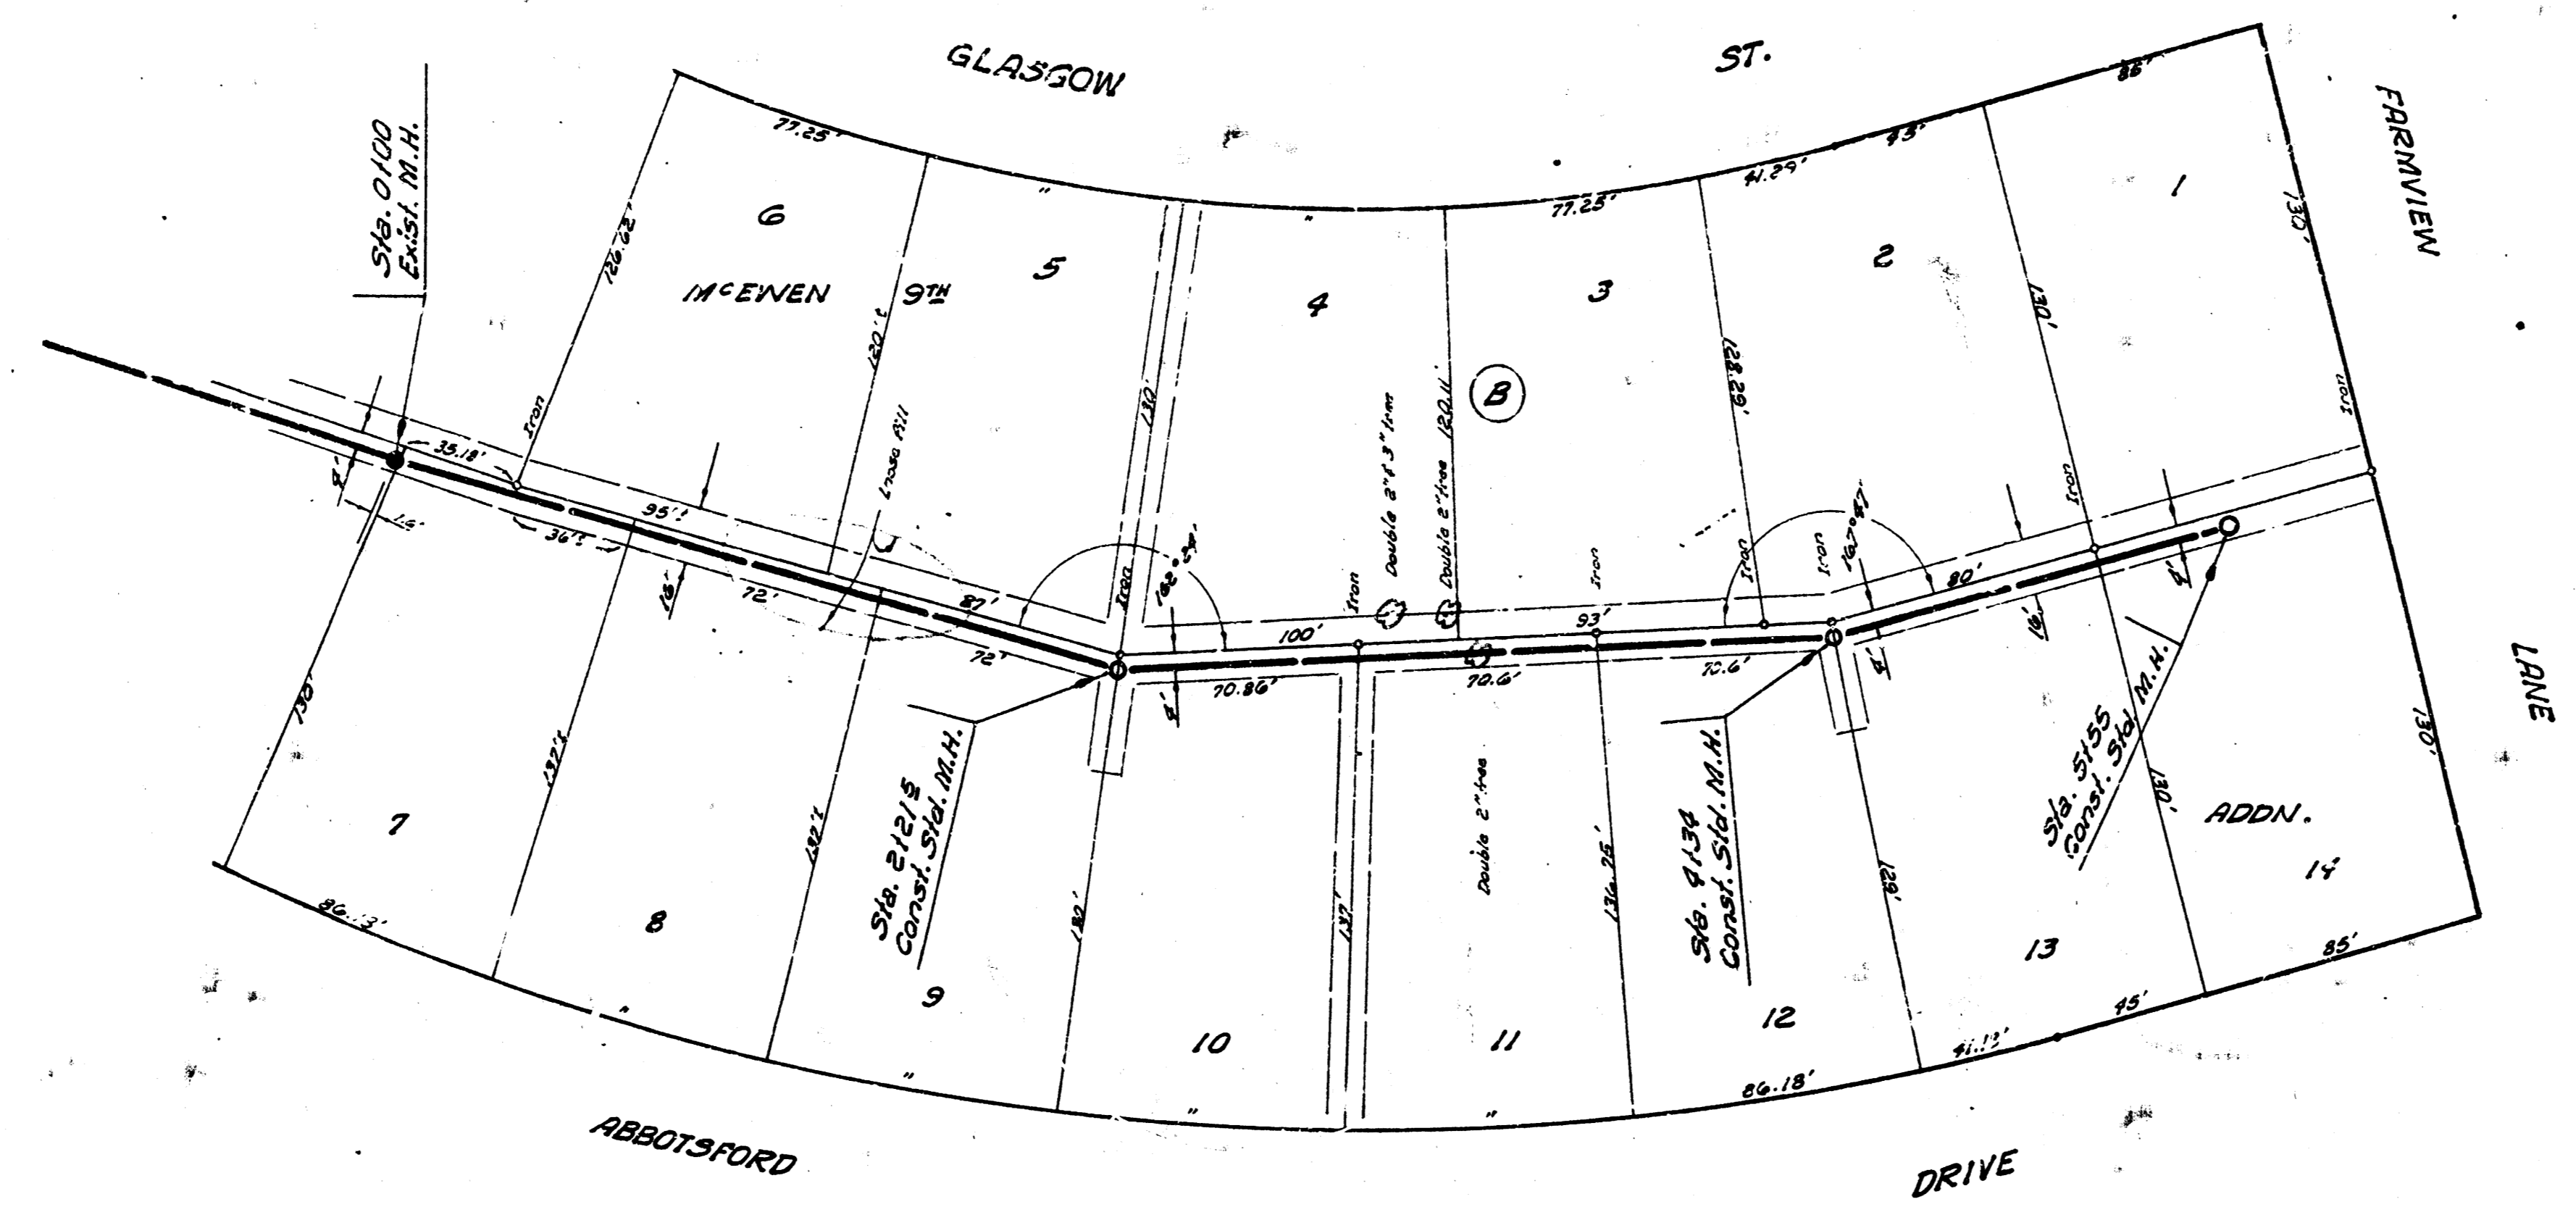
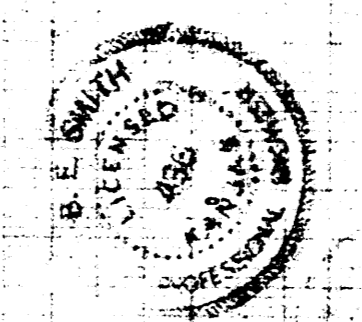


Surveyed by J. J. Smith
 City Engineer
 10/25/65

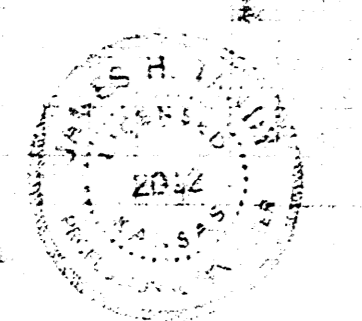

Plan Scale 1" = 40'
 Profile Scale 1" = 40' Hor.
 1" = 4' Vert.

B. M. 196.26 "X" cut top E. cb. Glasgow @ S.L. #16, B.M. B. of McEwen 9th Addn.

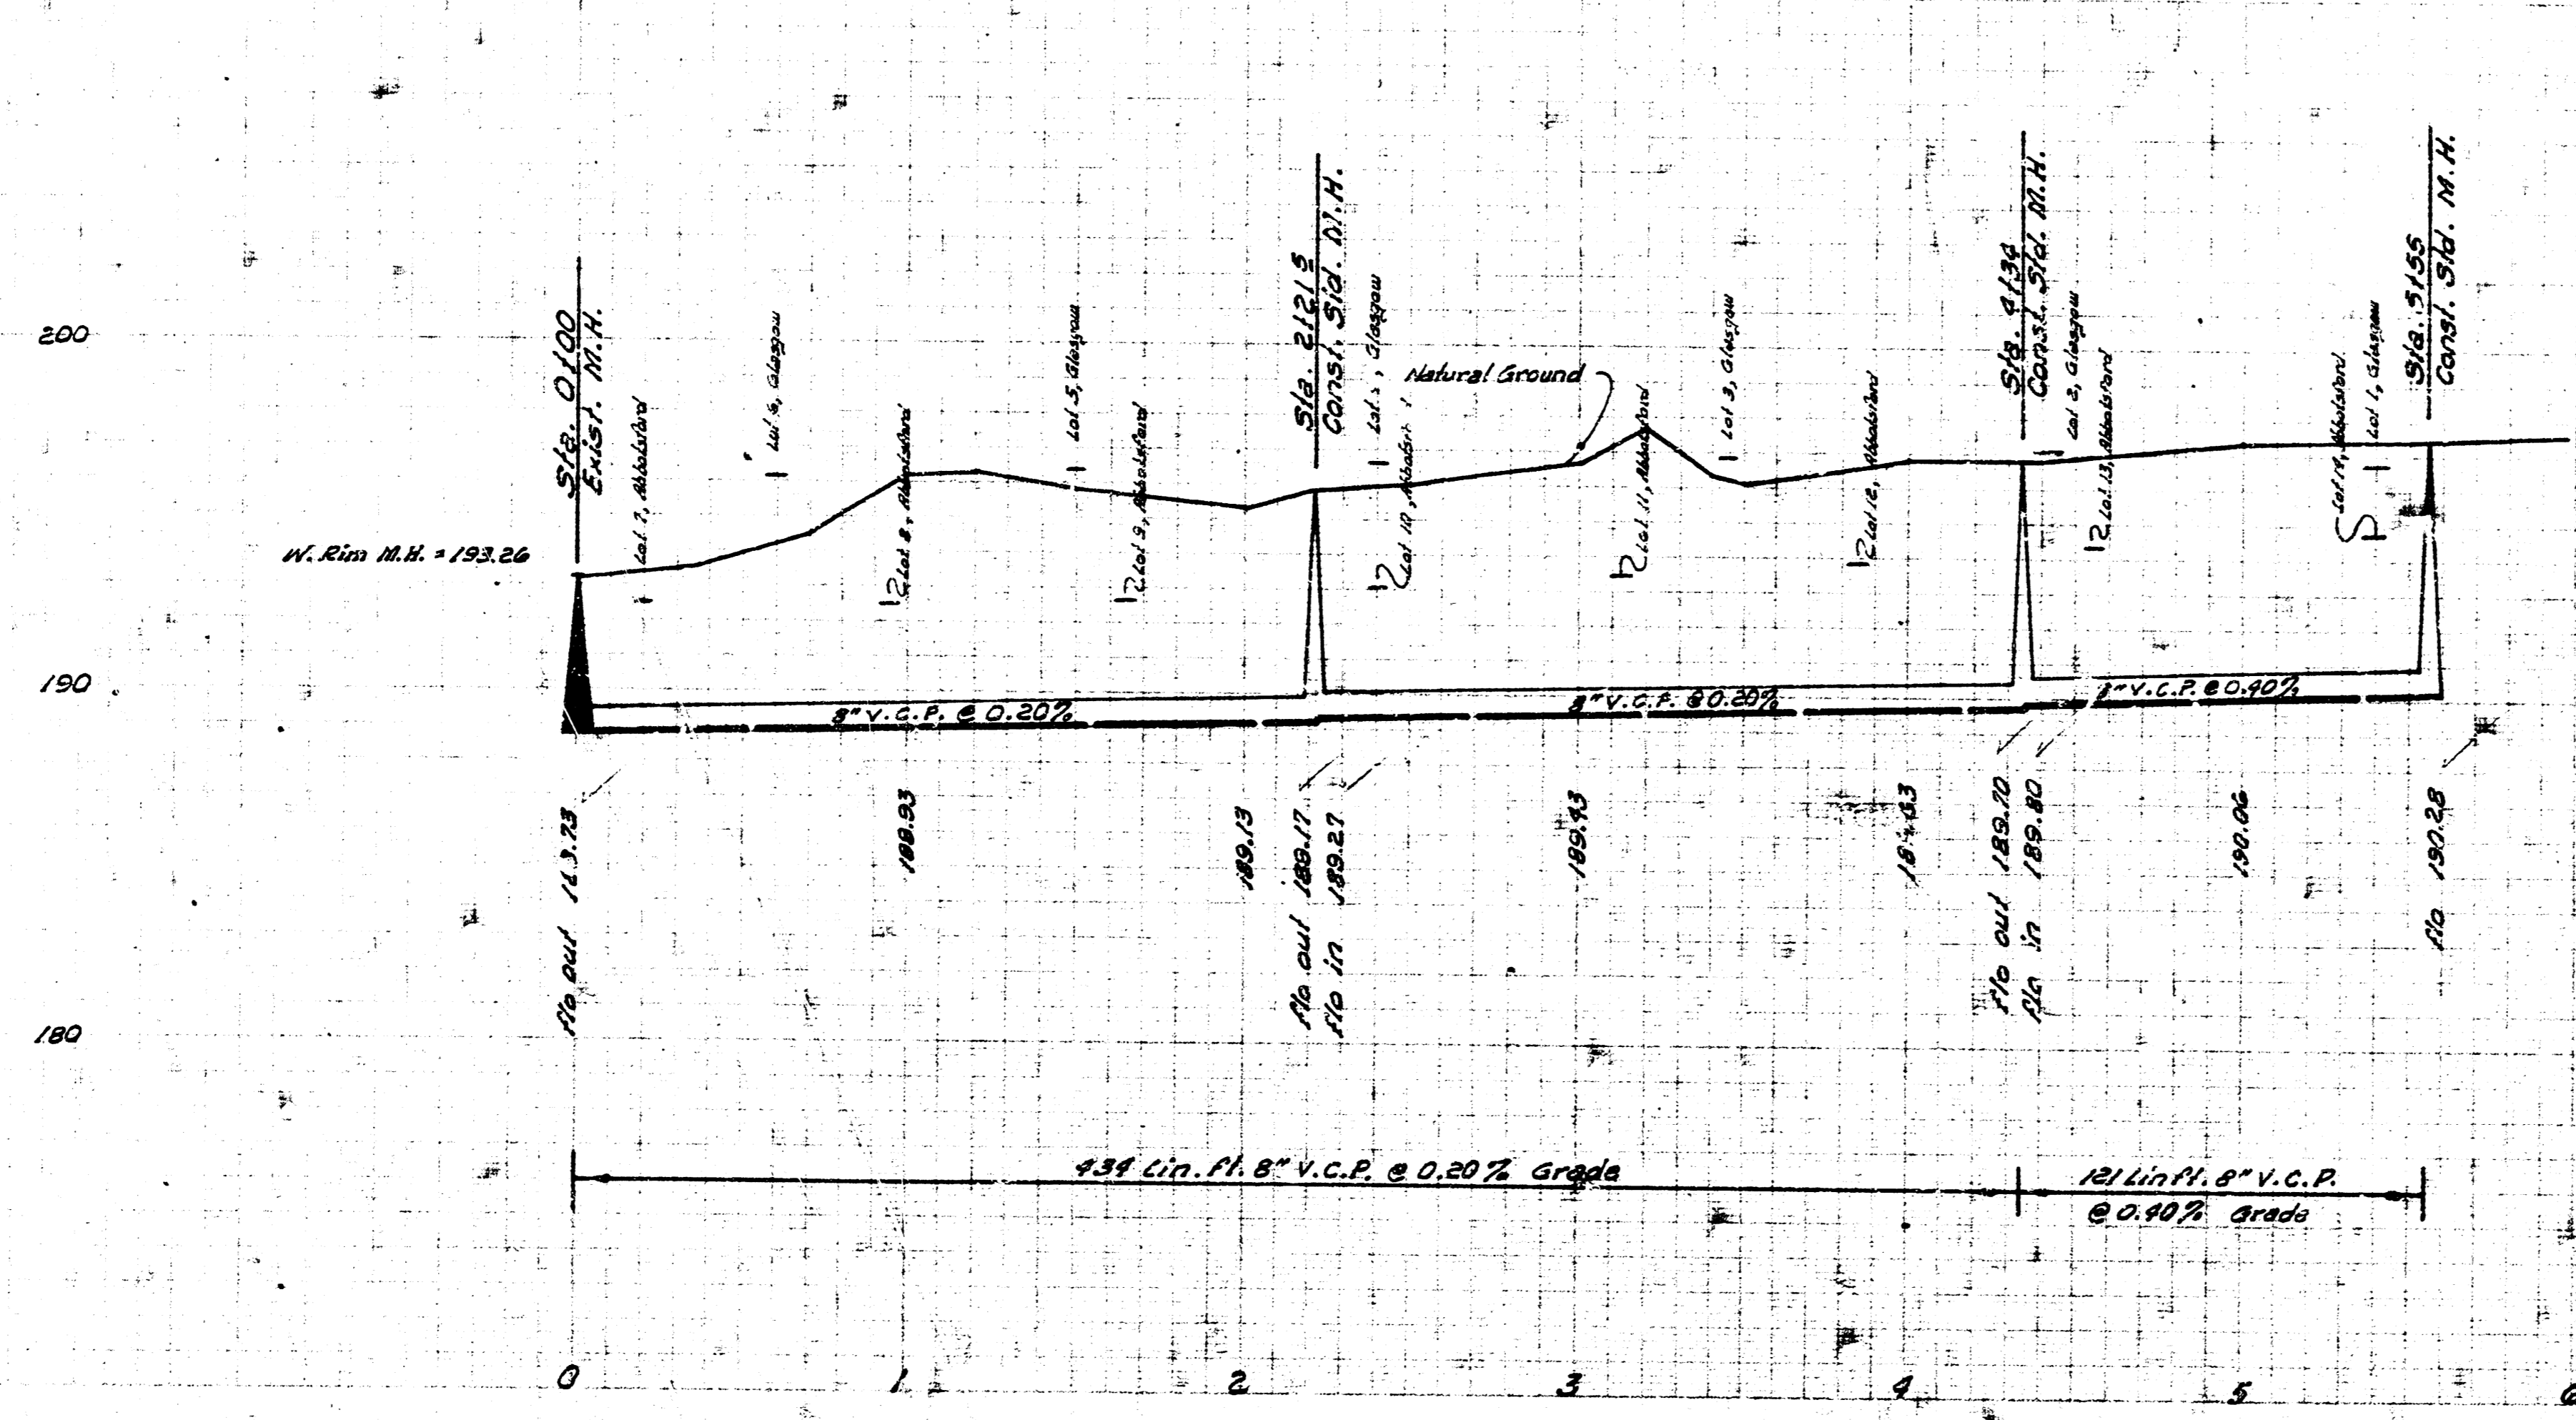

LAT. 8, SUB. 12, W. 1. S.
 CITY OF WICHITA, KANSAS
 B. E. SMITH, CITY ENGINEER
 PROJ. NO. 025-19 DATE: OCT 1965