



B.M. 18844 "X" Cut E. Curb Lawrence Lane 11" So. S.L. 13th St.

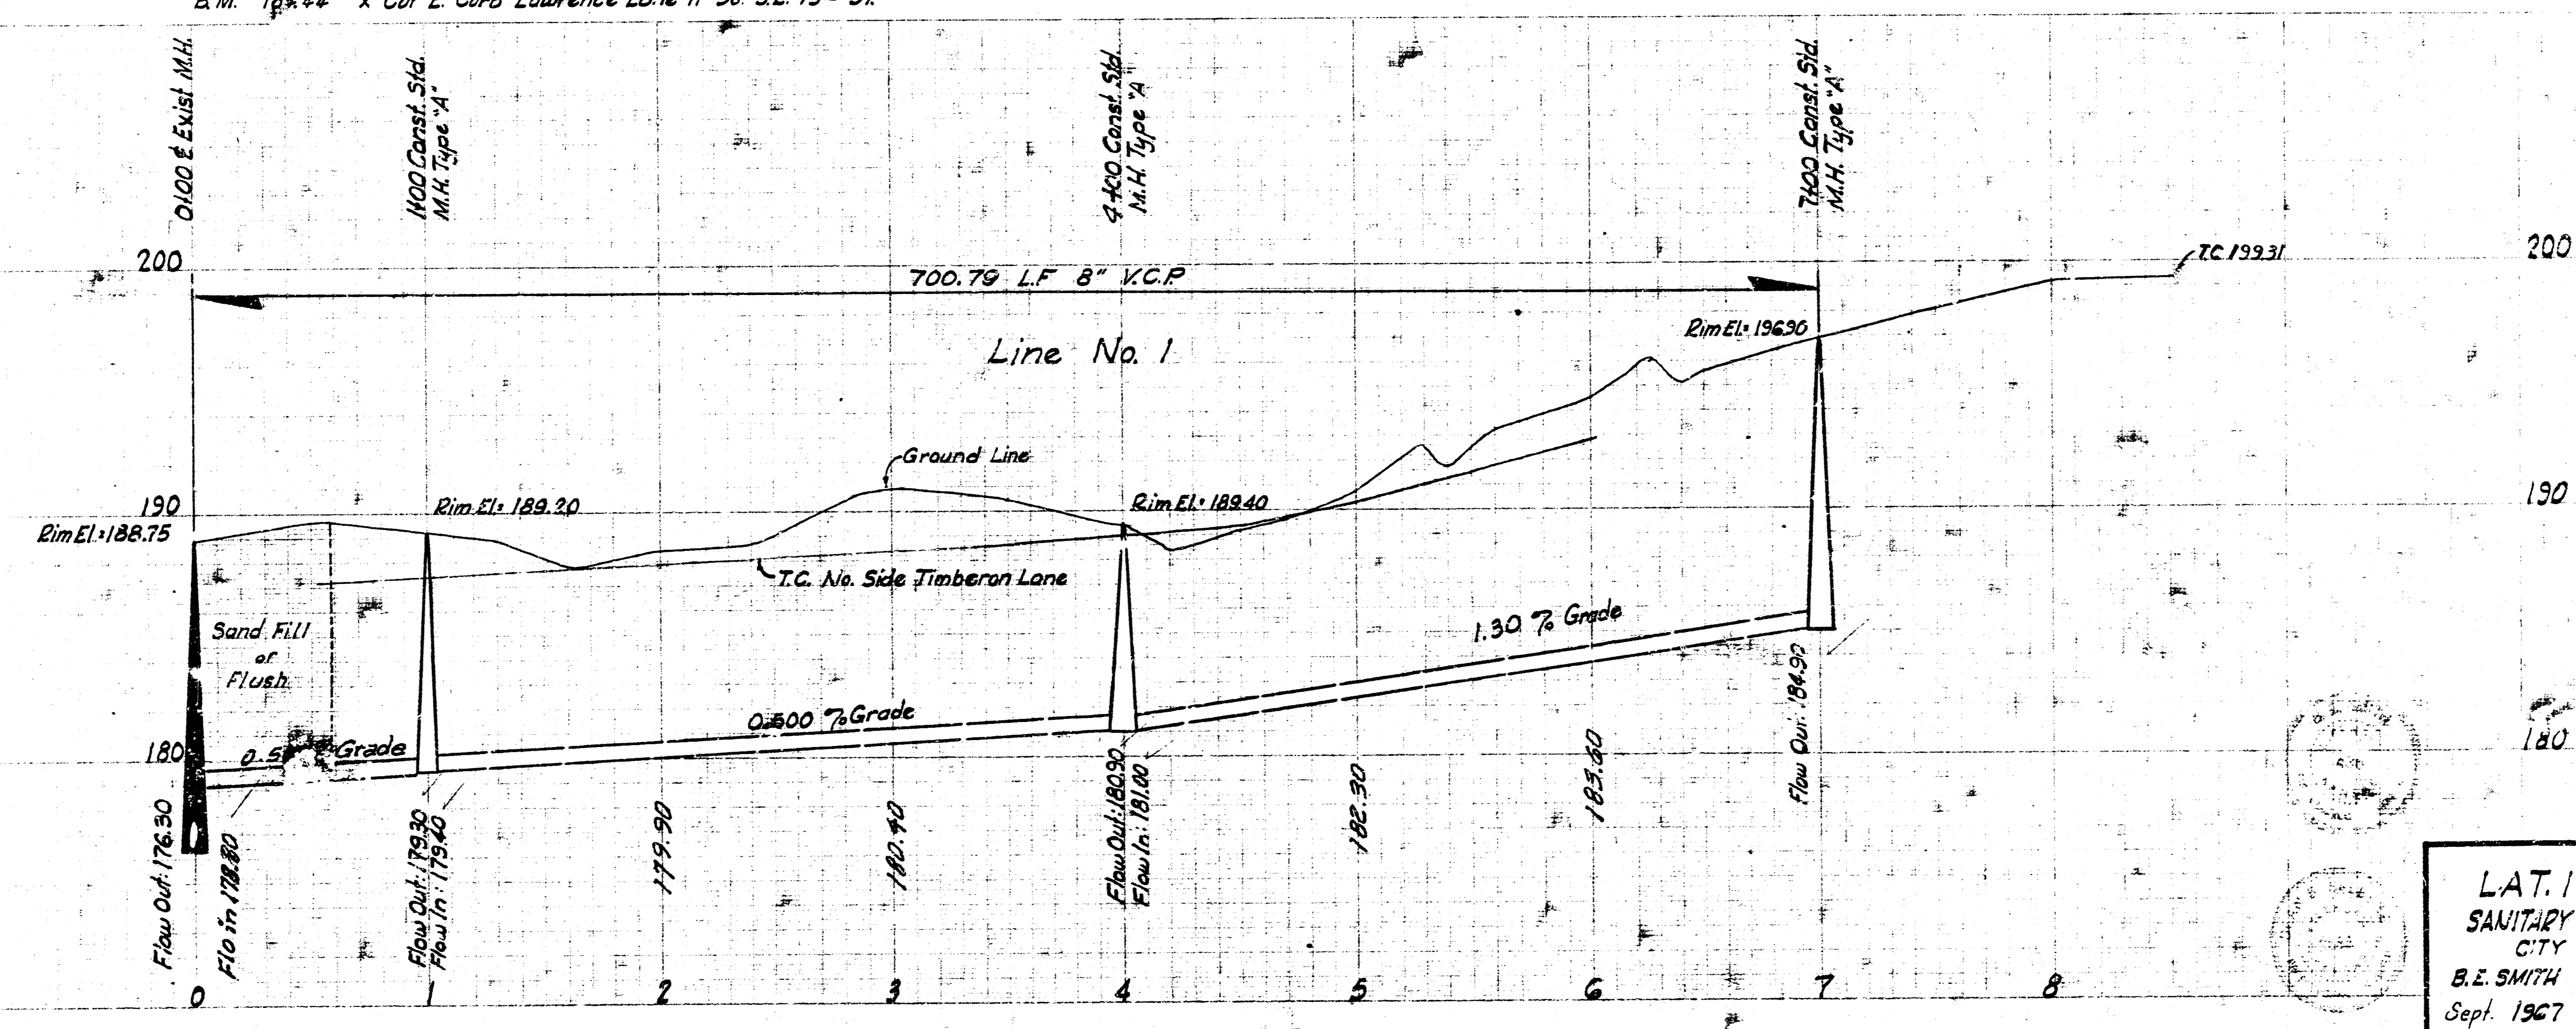


L.A.T. 11, SUB. 12, W.I.S.
 SANITARY SEWER ROCKHURST ADD'N.
 CITY OF WICHITA, KANSAS
 B.E. SMITH CITY ENGINEER
 Sept. 1967 Proj. No. C27-28

Survey: V.B.H. Bk. A1.3c
 Plan: V.B.H.
 Checked:

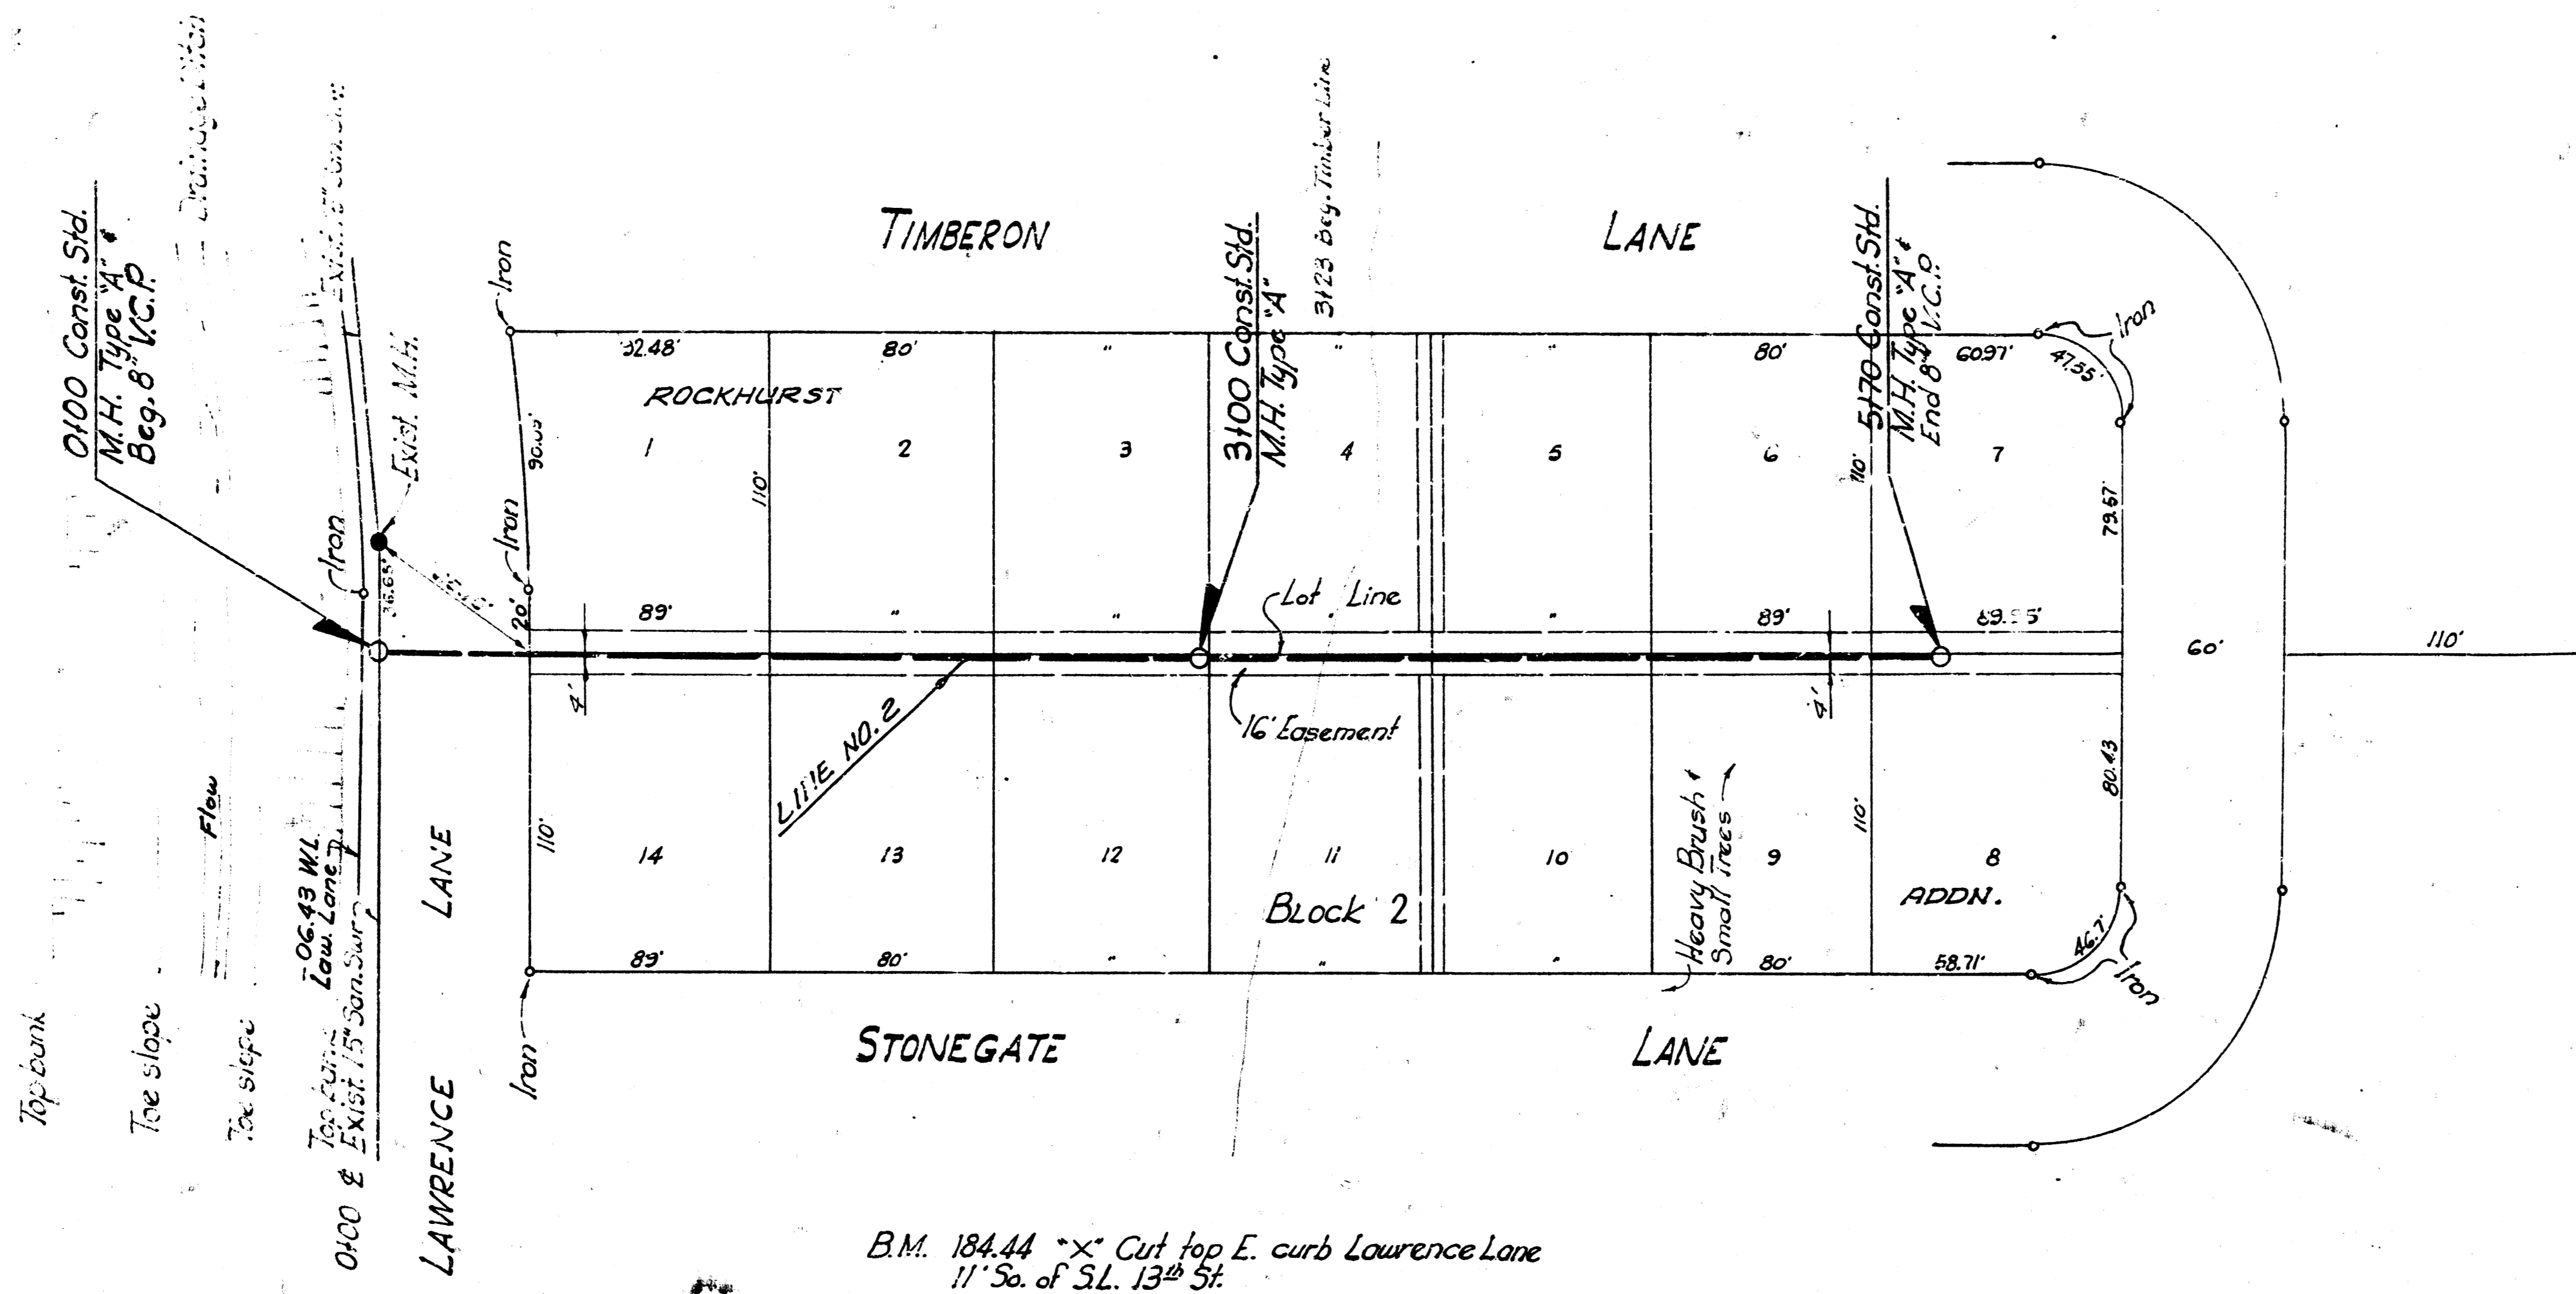


B.M. 184.44 "x" Cut top E. curb Lawrence Lane
 11' So. of S.L. 13th St.


Plan Scale 1"=40'
 Profile Scale 1"=4' Hor.
 1"=4' Vert.

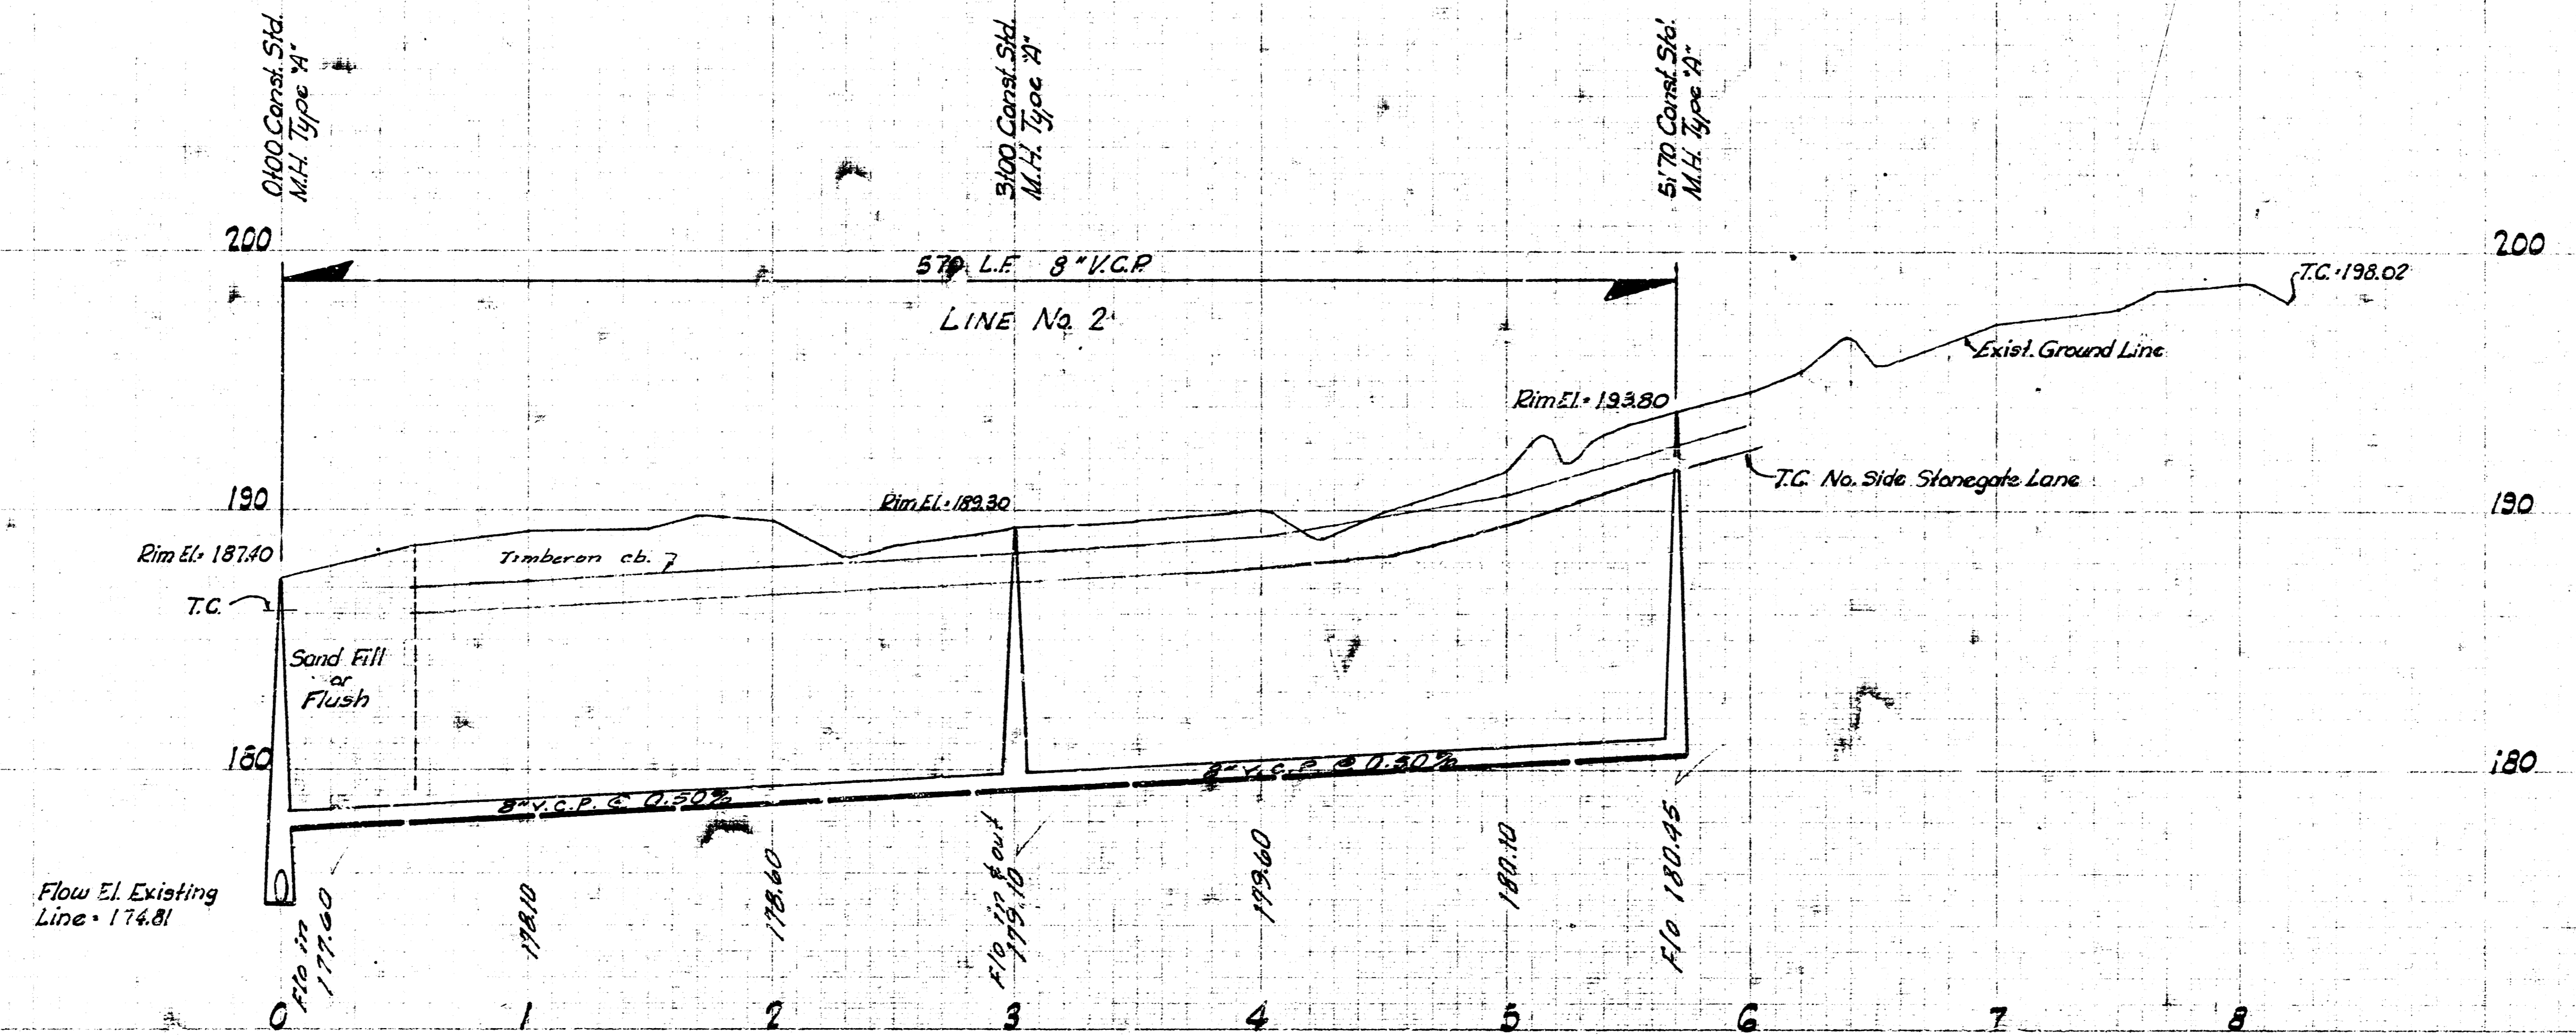

Sheet (2/3)
 Proj. No. C27-28

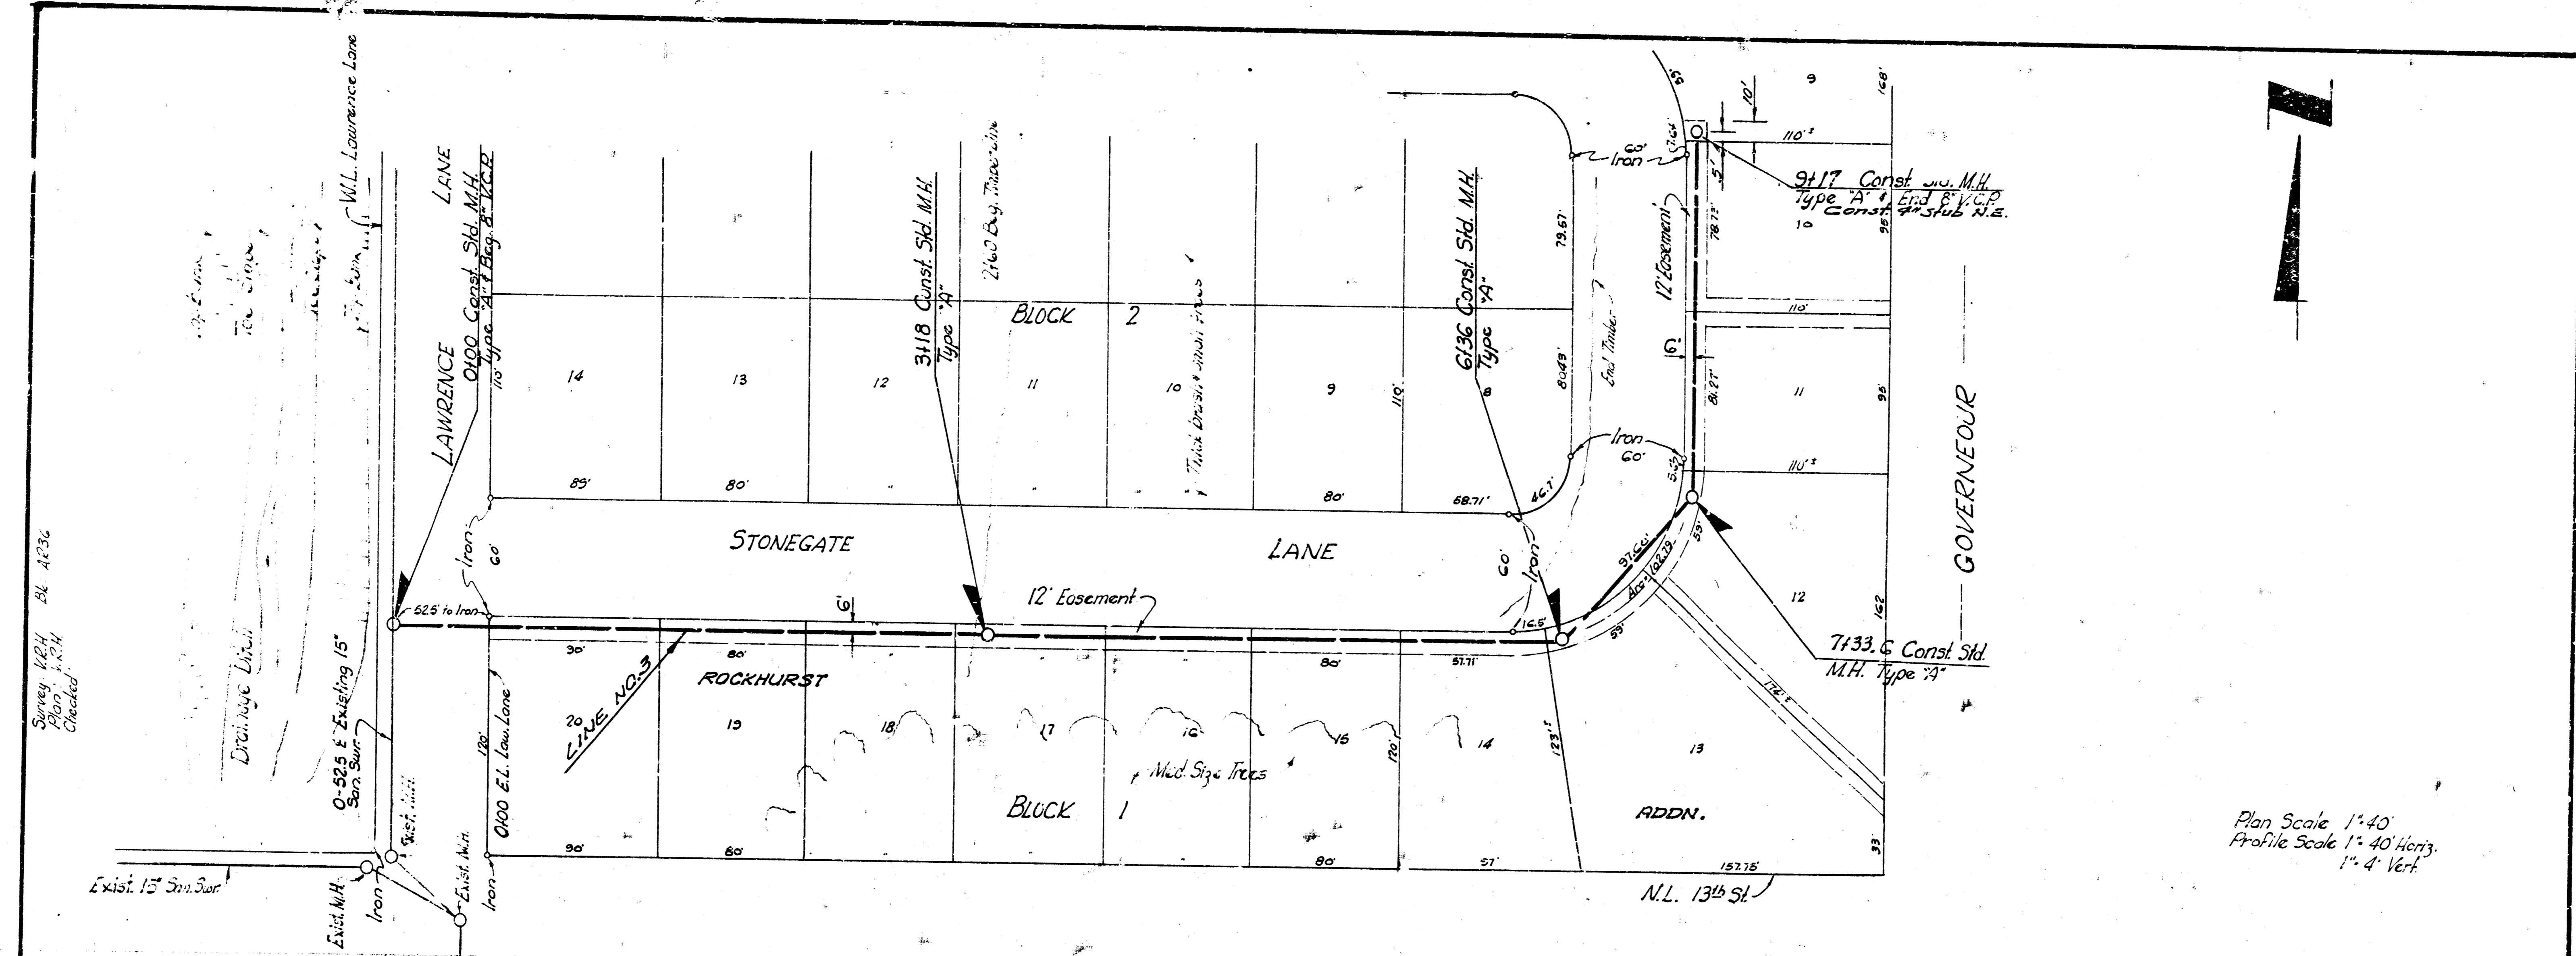

Plan Scale 1"=40'
Profile Scale 1"=40' Horiz.
1"=4' Vert.

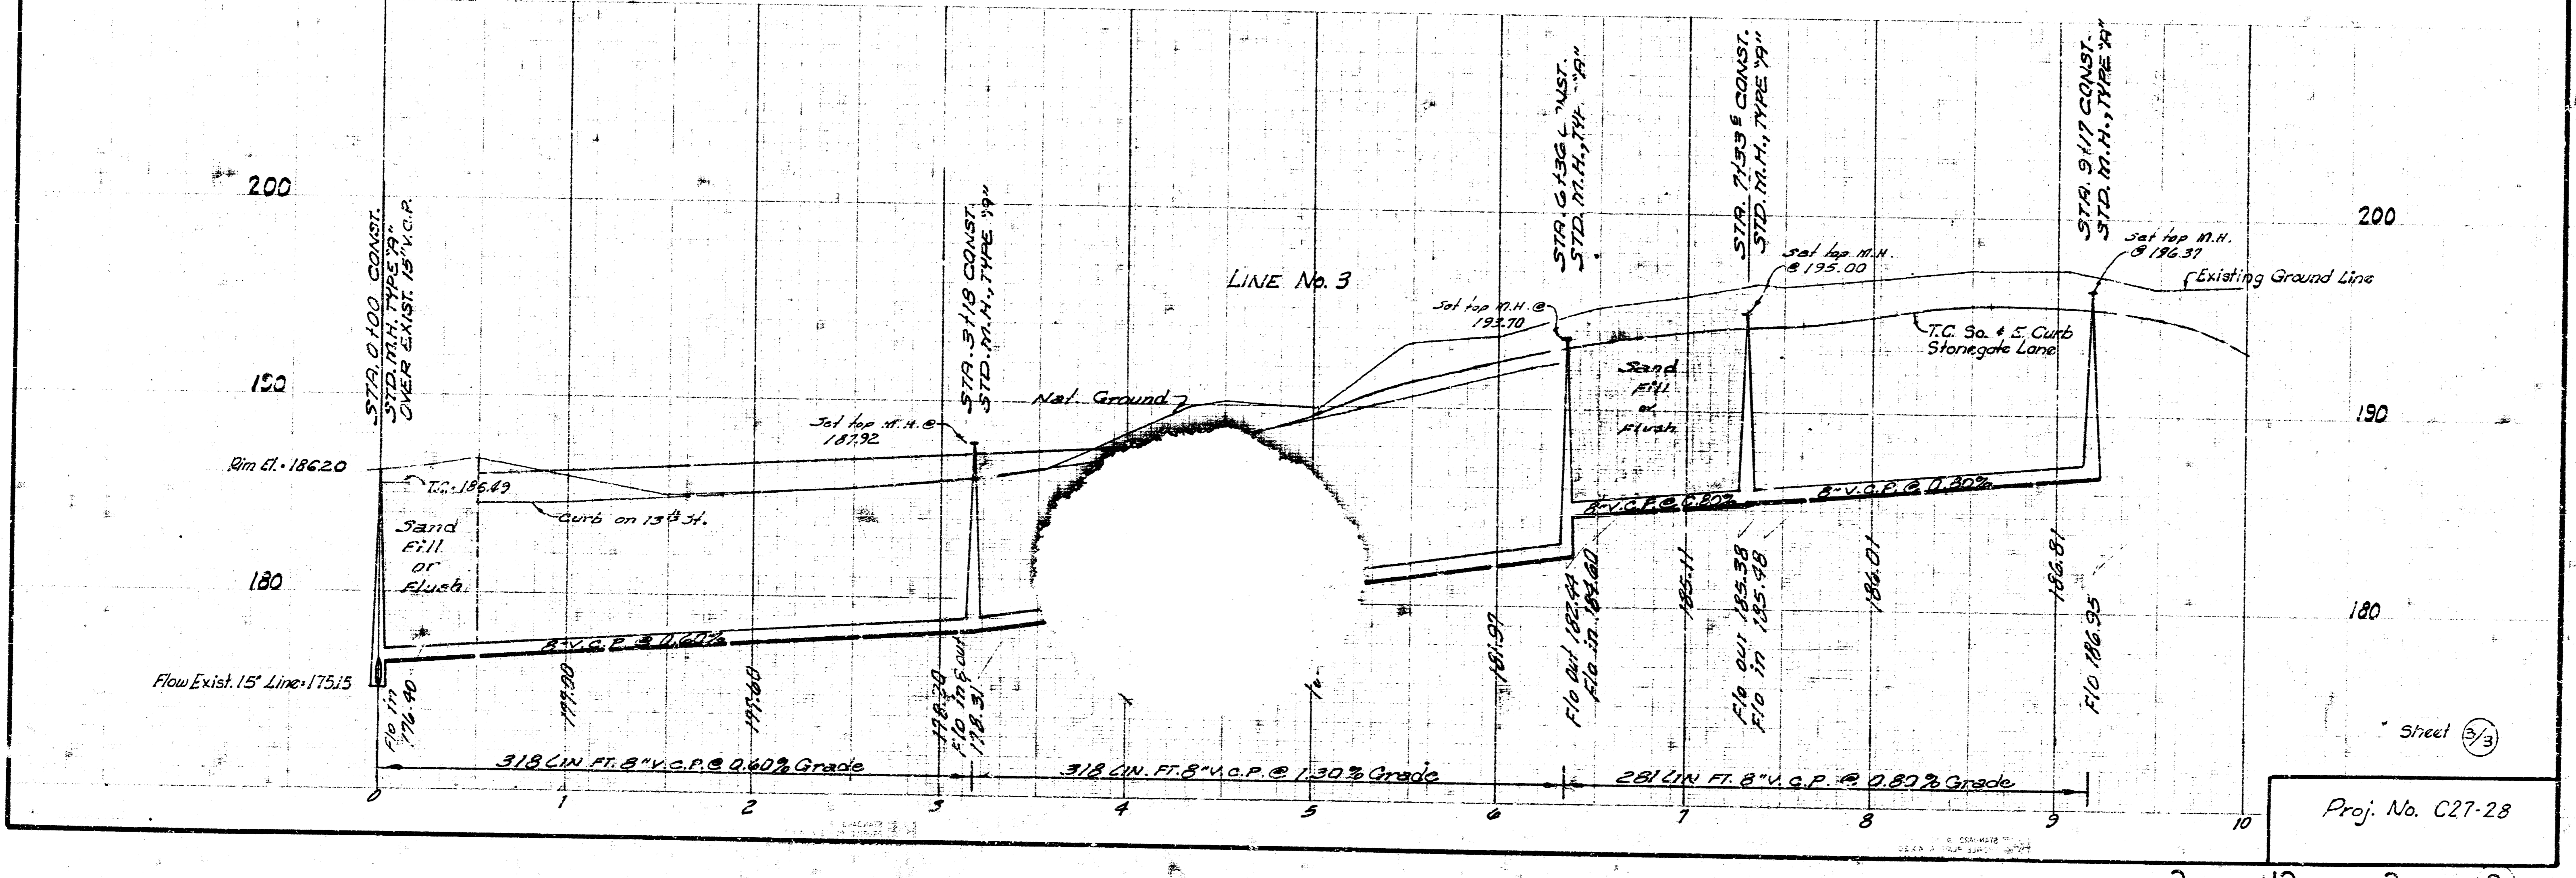

Proj. No. C27-28

Sheet 3/3