


B.M. 16735 R.R. Spike W. Side Bell Pole on S.W. cor. Rock Rd. & Pagent Ln.
 B.M. 16882 N.E. Cor. Conc. Patio @ Back Side of House on S.E. cor. Penrose & Pagent Ln

Plan Scale 1"=40'
 Profile Scale 1"=40' Hor.
 1"=4' Vert.

LAT. 12, SUB. 12, W.13.
 CITY OF WICHITA, KANSAS
 B.E. SMITH, CITY ENGINEER
 PROJECT NO. C27-48
 DATE OCT. 1967

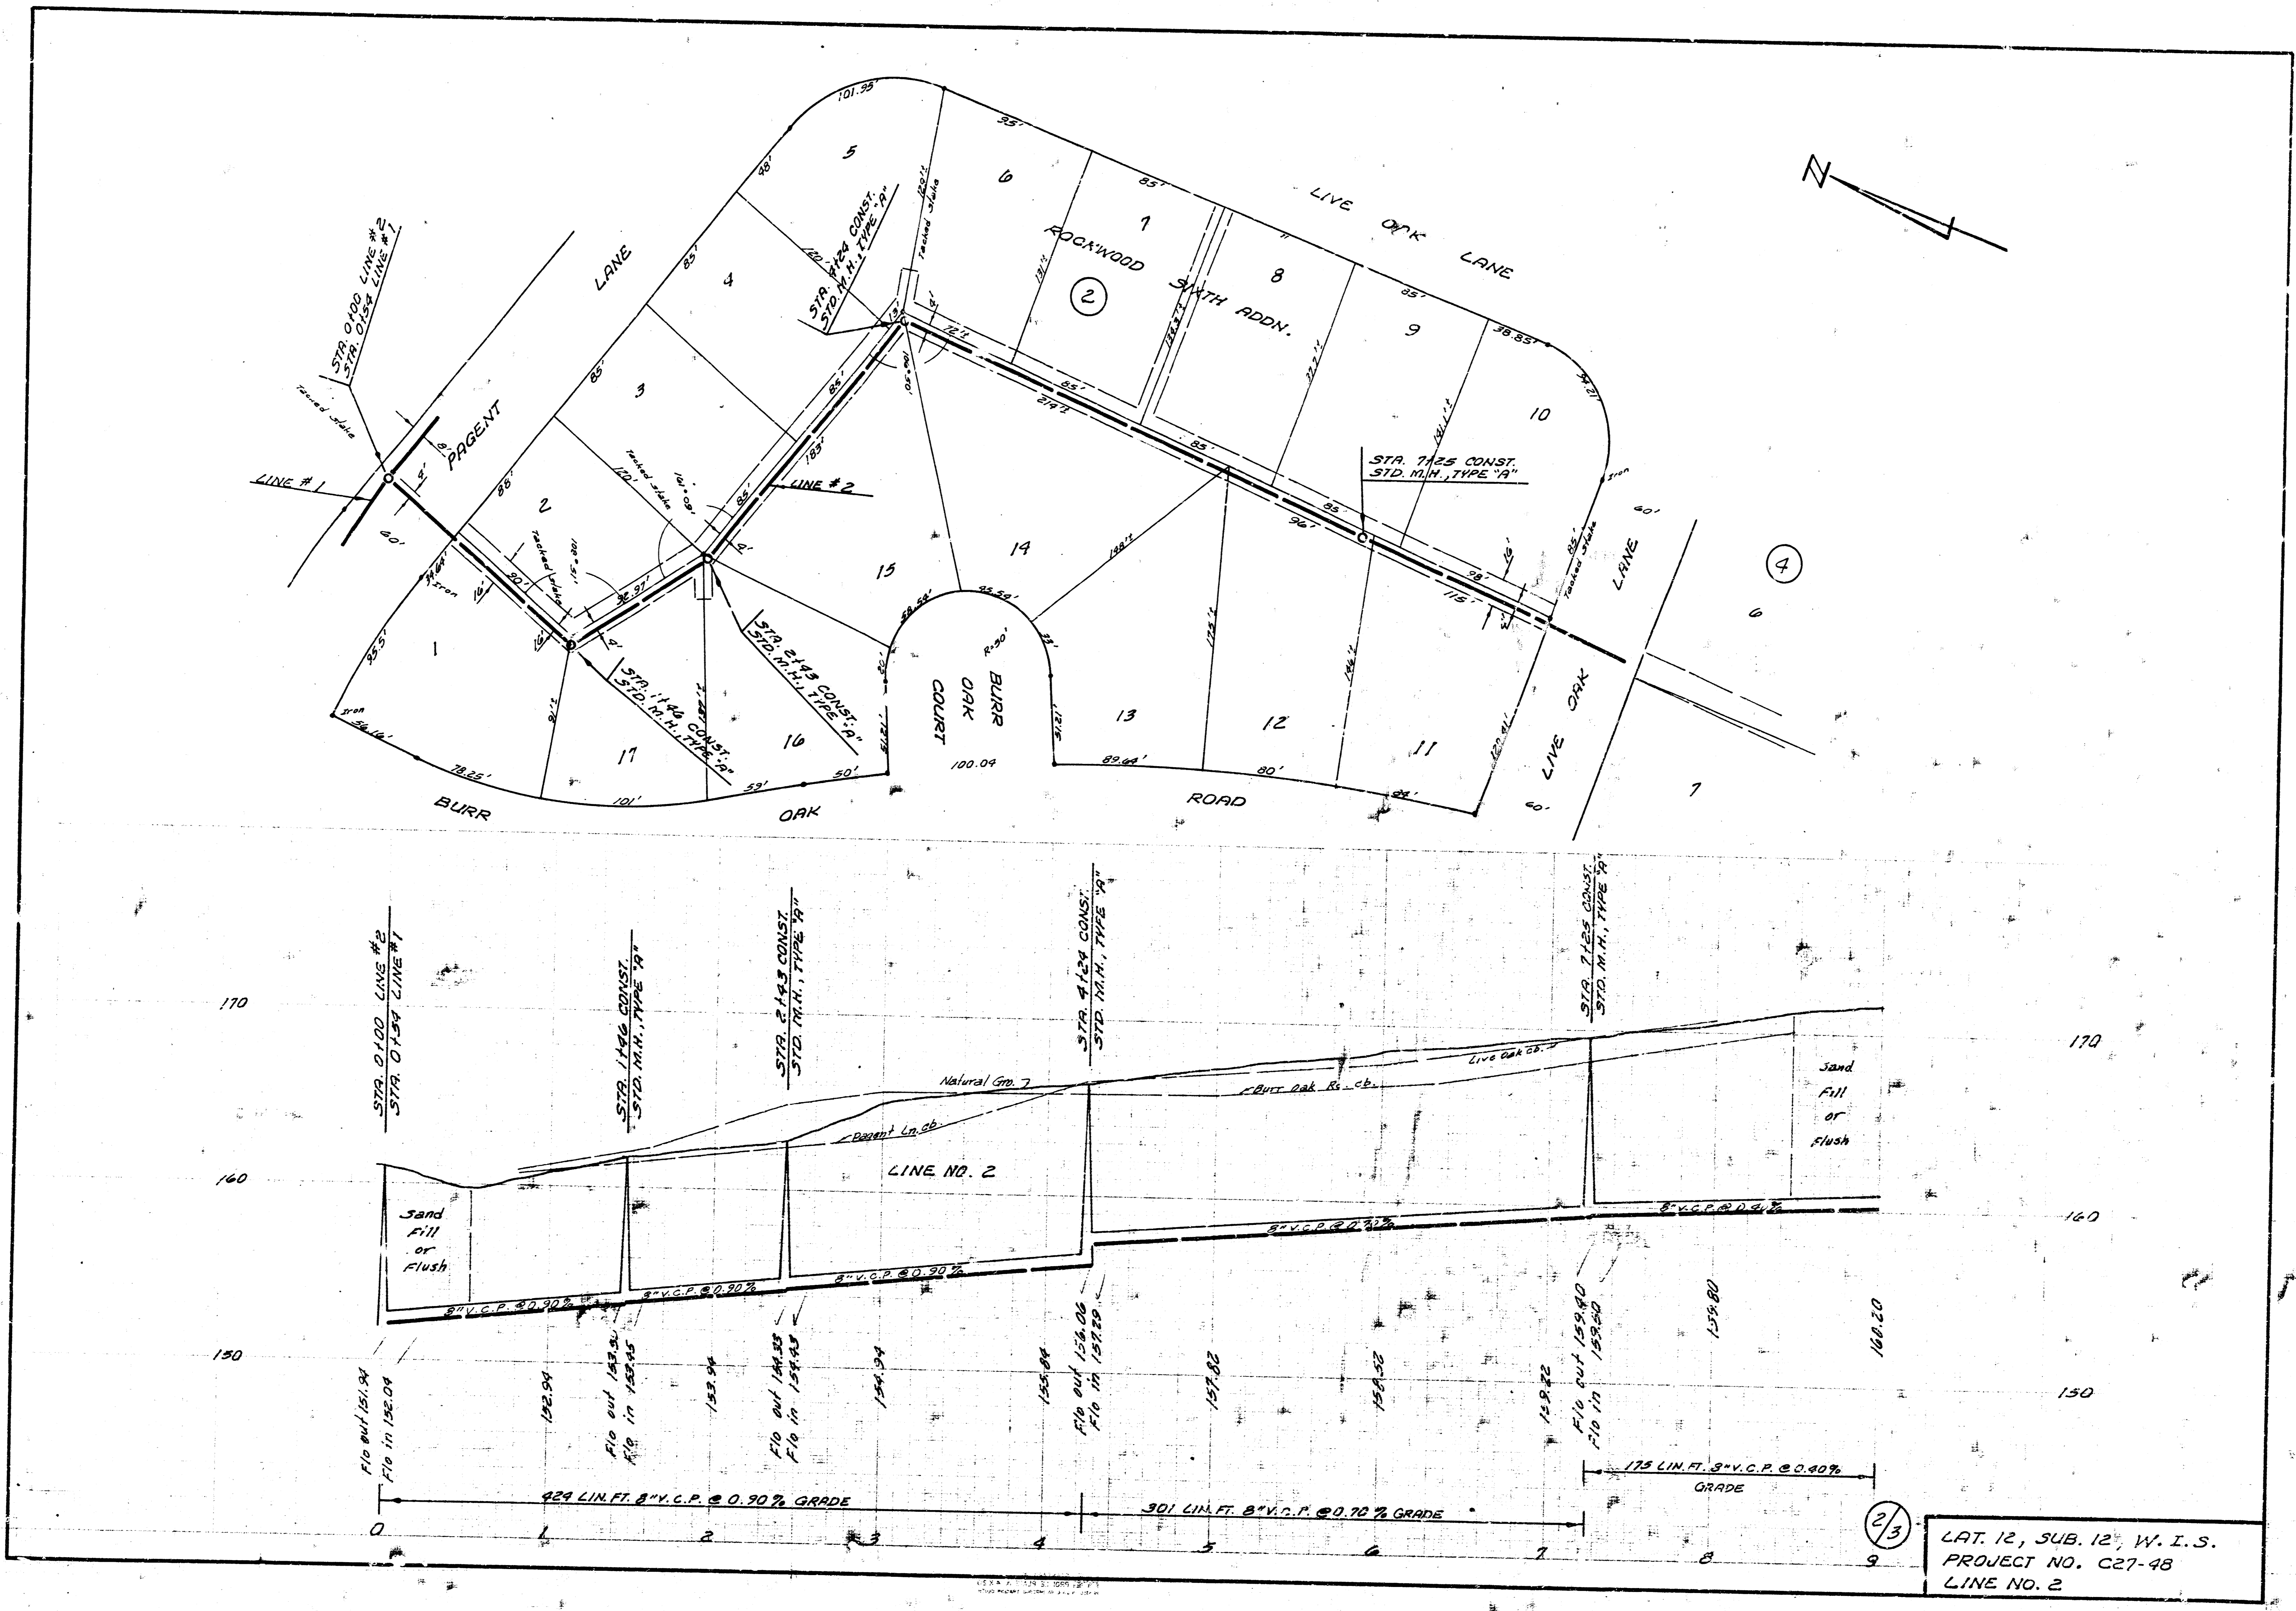

LAT. 12, SUB. 12, W. I. S.
 PROJECT NO. C27-48
 LINE NO. 2


23

429 LIN. FT. 8" V.C.P. @ 0.90% GRADE
 301 LIN. FT. 8" V.C.P. @ 0.70% GRADE
 175 LIN. FT. 8" V.C.P. @ 0.90% GRADE

STA. 0+00 CONST. STD. MIN. TYPE "A"
 STA. 1+00 CONST. STD. MIN. TYPE "A"
 STA. 2+14.3 CONST. STD. MIN. TYPE "A"
 STA. 4+12.4 CONST. STD. MIN. TYPE "A"
 STA. 7+12.5 CONST. STD. MIN. TYPE "A"

Sand Fill or Flush
 Natural Grd. 7
 Burr Oak Rd. cb.
 Live Oak 25.7
 Sand Fill or Flush

170
 160
 150
 0 1 2 3 4 5 6 7 8 9

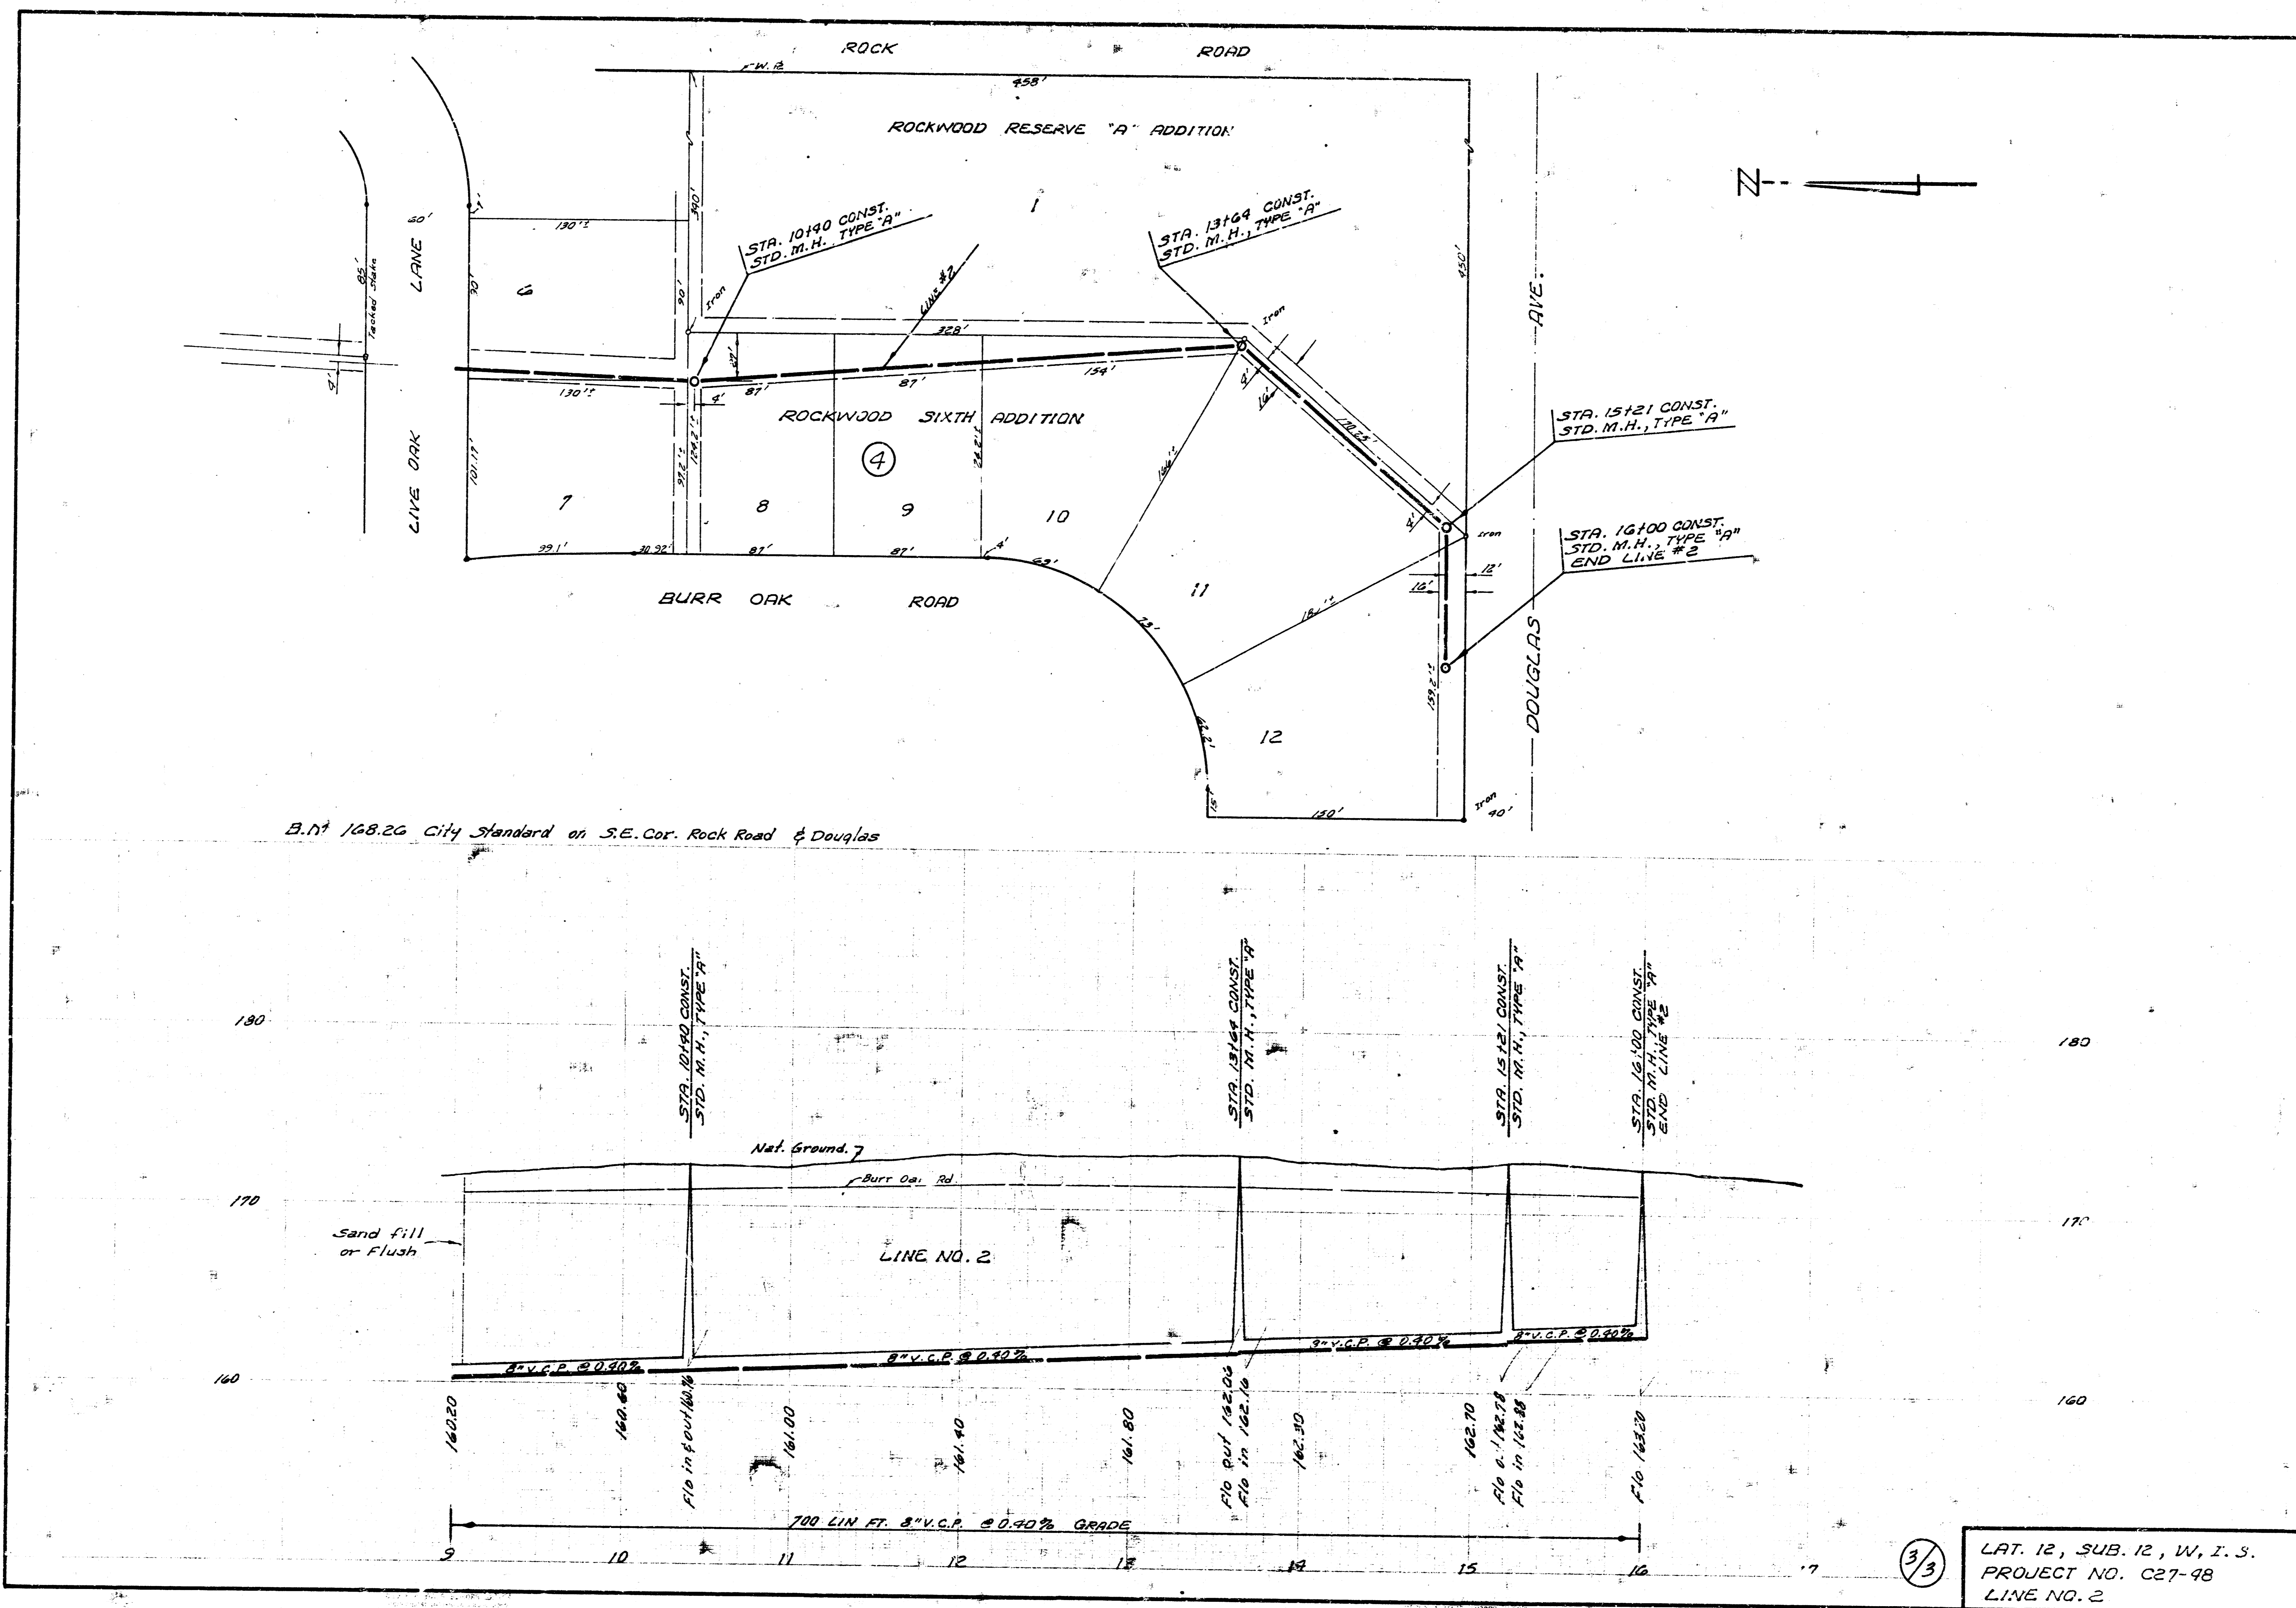

3/3

LAT. 12, SUB. 12, W. 1. S.
 PROJECT NO. C27-98
 LINE NO. 2