

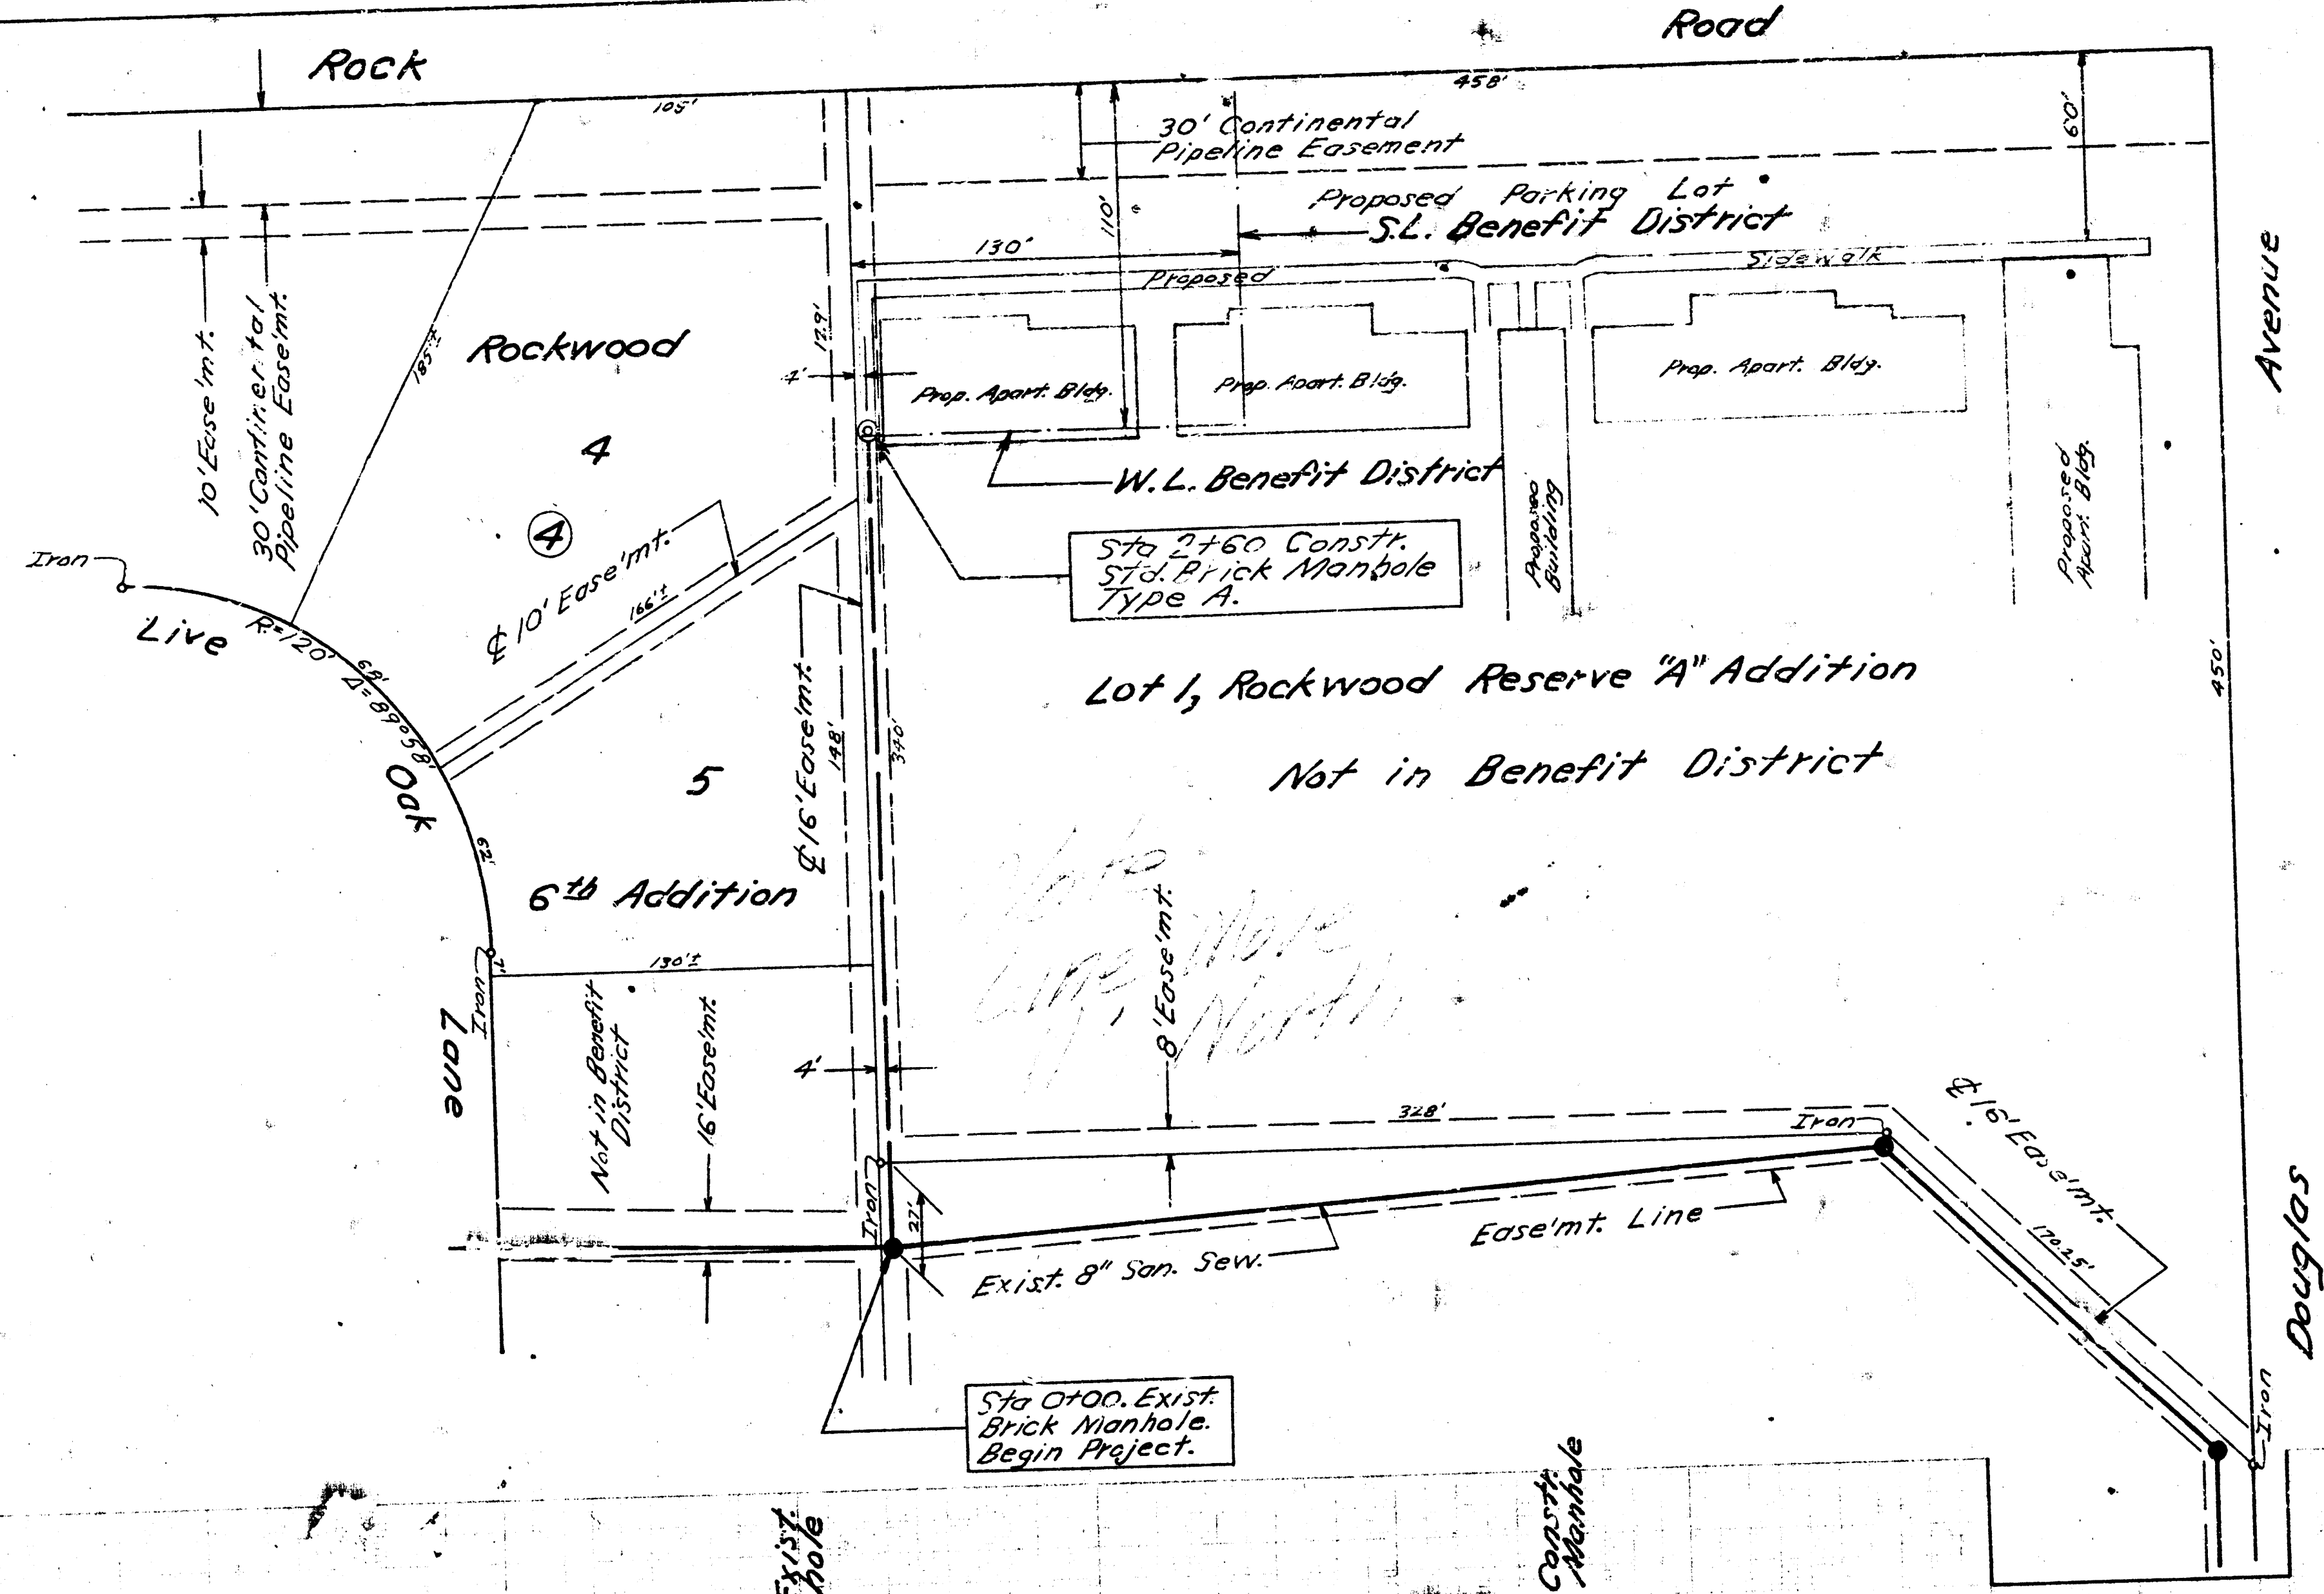


B.M. 16825 Standard S.E. Cor.
Rock Road & Douglas.

Scale 1"=40'

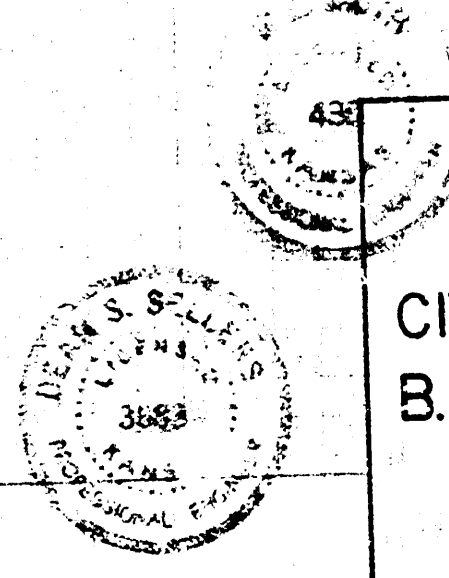

Plan Scale 1"=40'
Profile Scale Horiz. 1"=40' Vert. 1"=4'

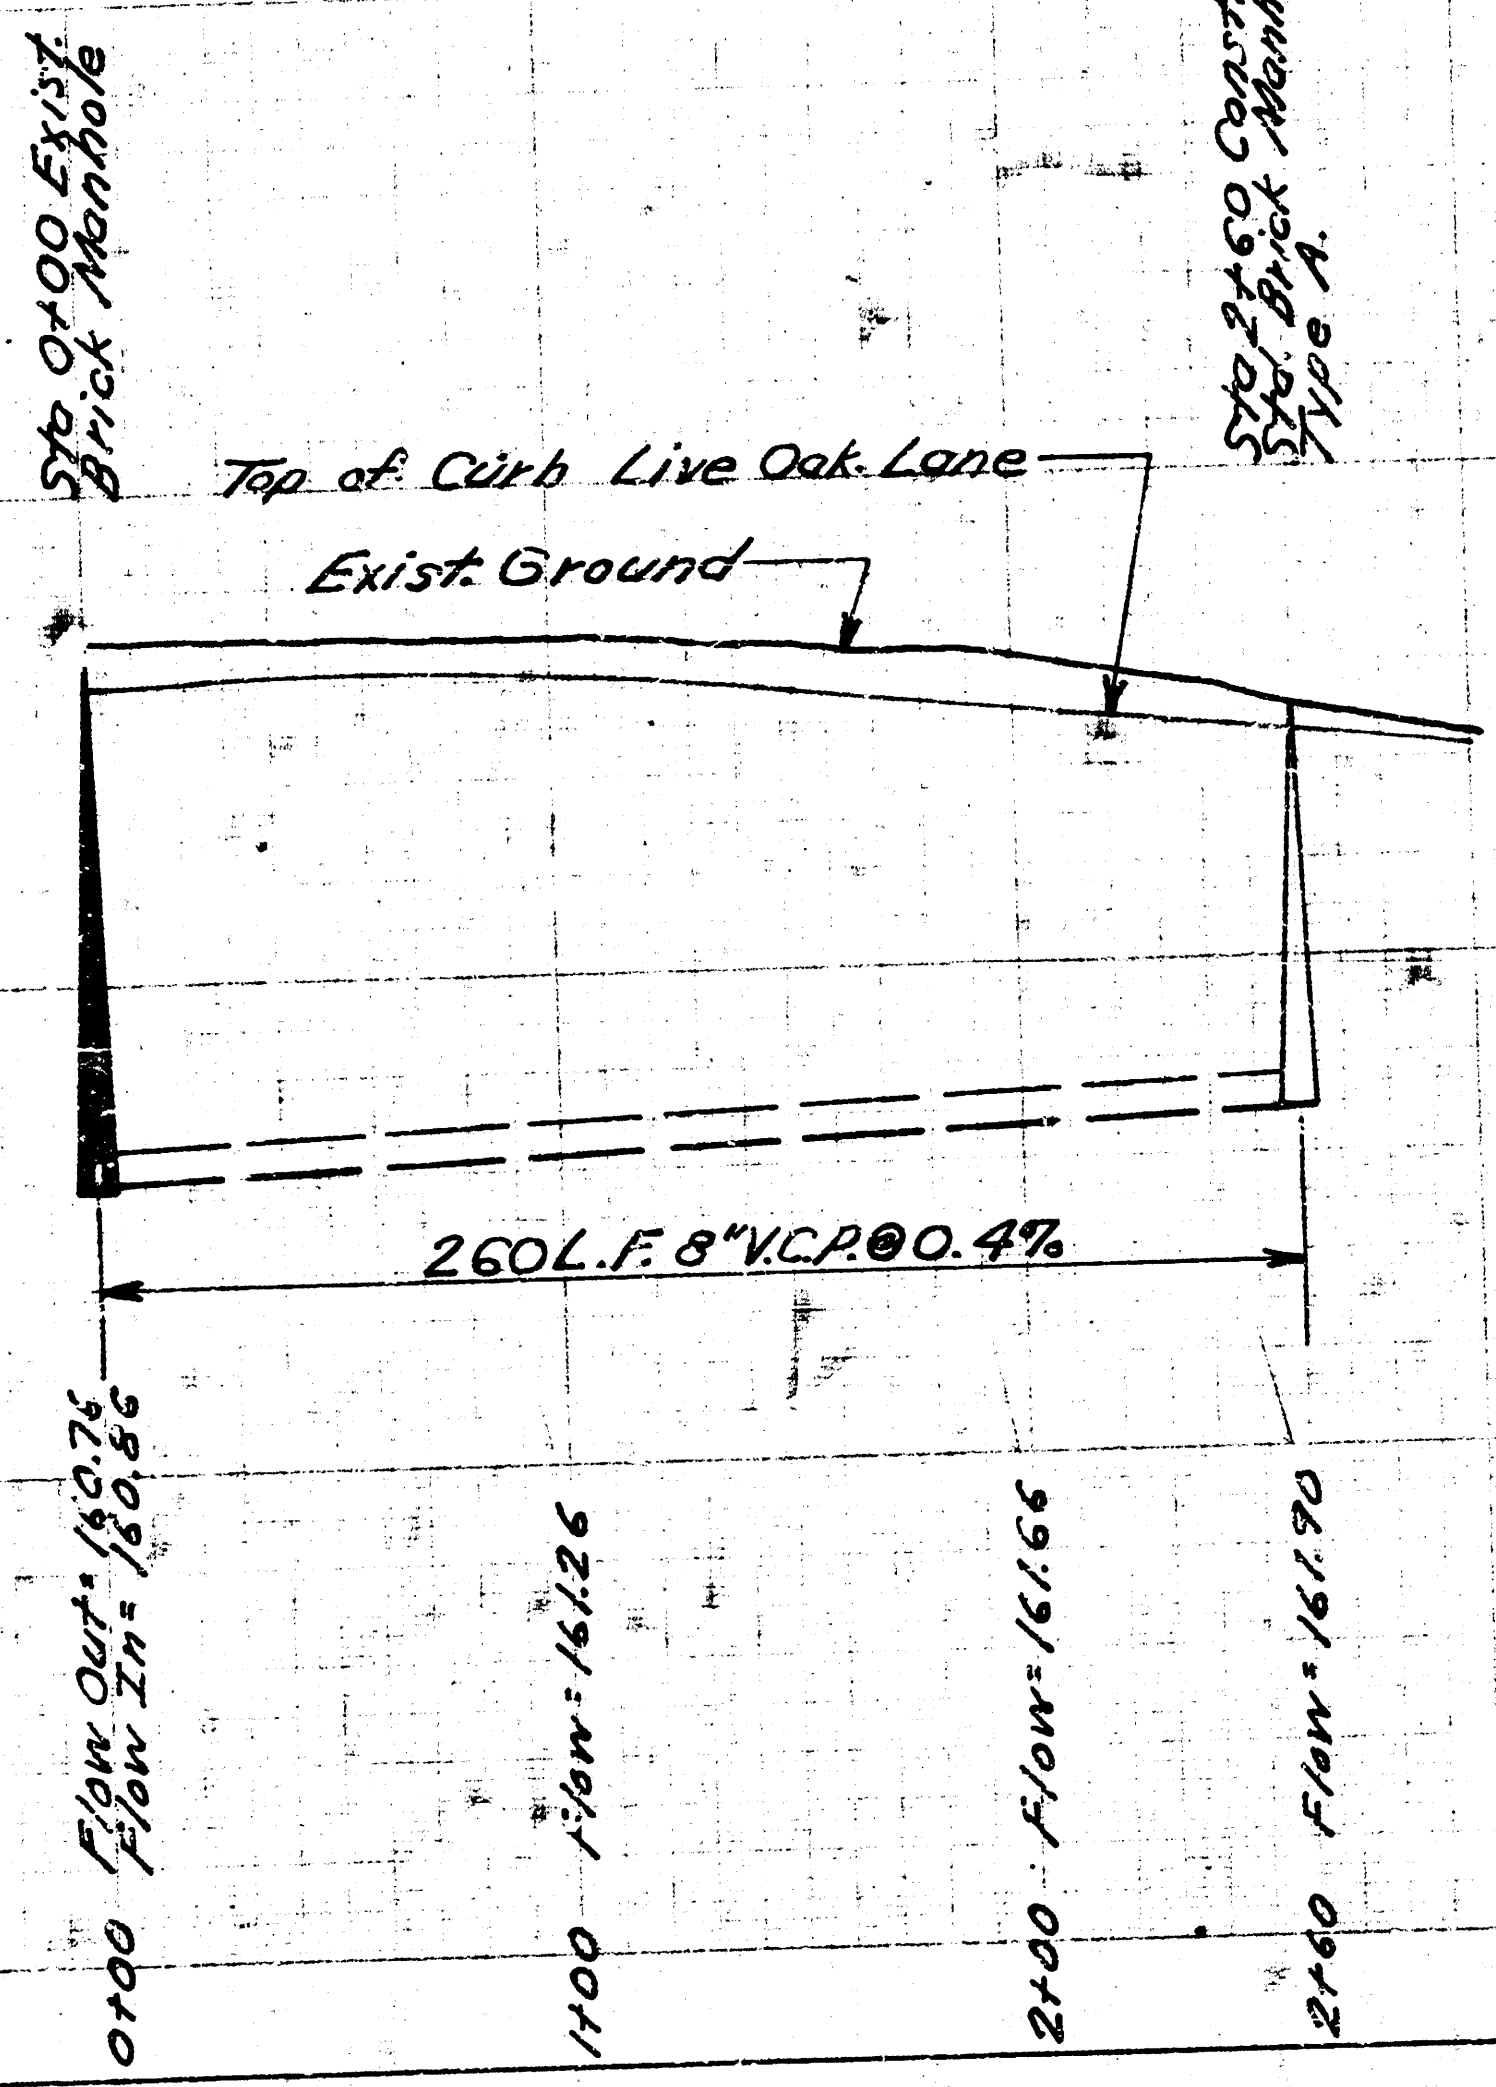

SUB-LAT. 1, LAT. 12,
SUB. 12, W. I. S.
CITY OF WICHITA, KANSAS
B. E. SMITH, CITY ENGINEER
PROJ. NO. C 27-69
DATE: SEPT 1968

2 12 5 5