
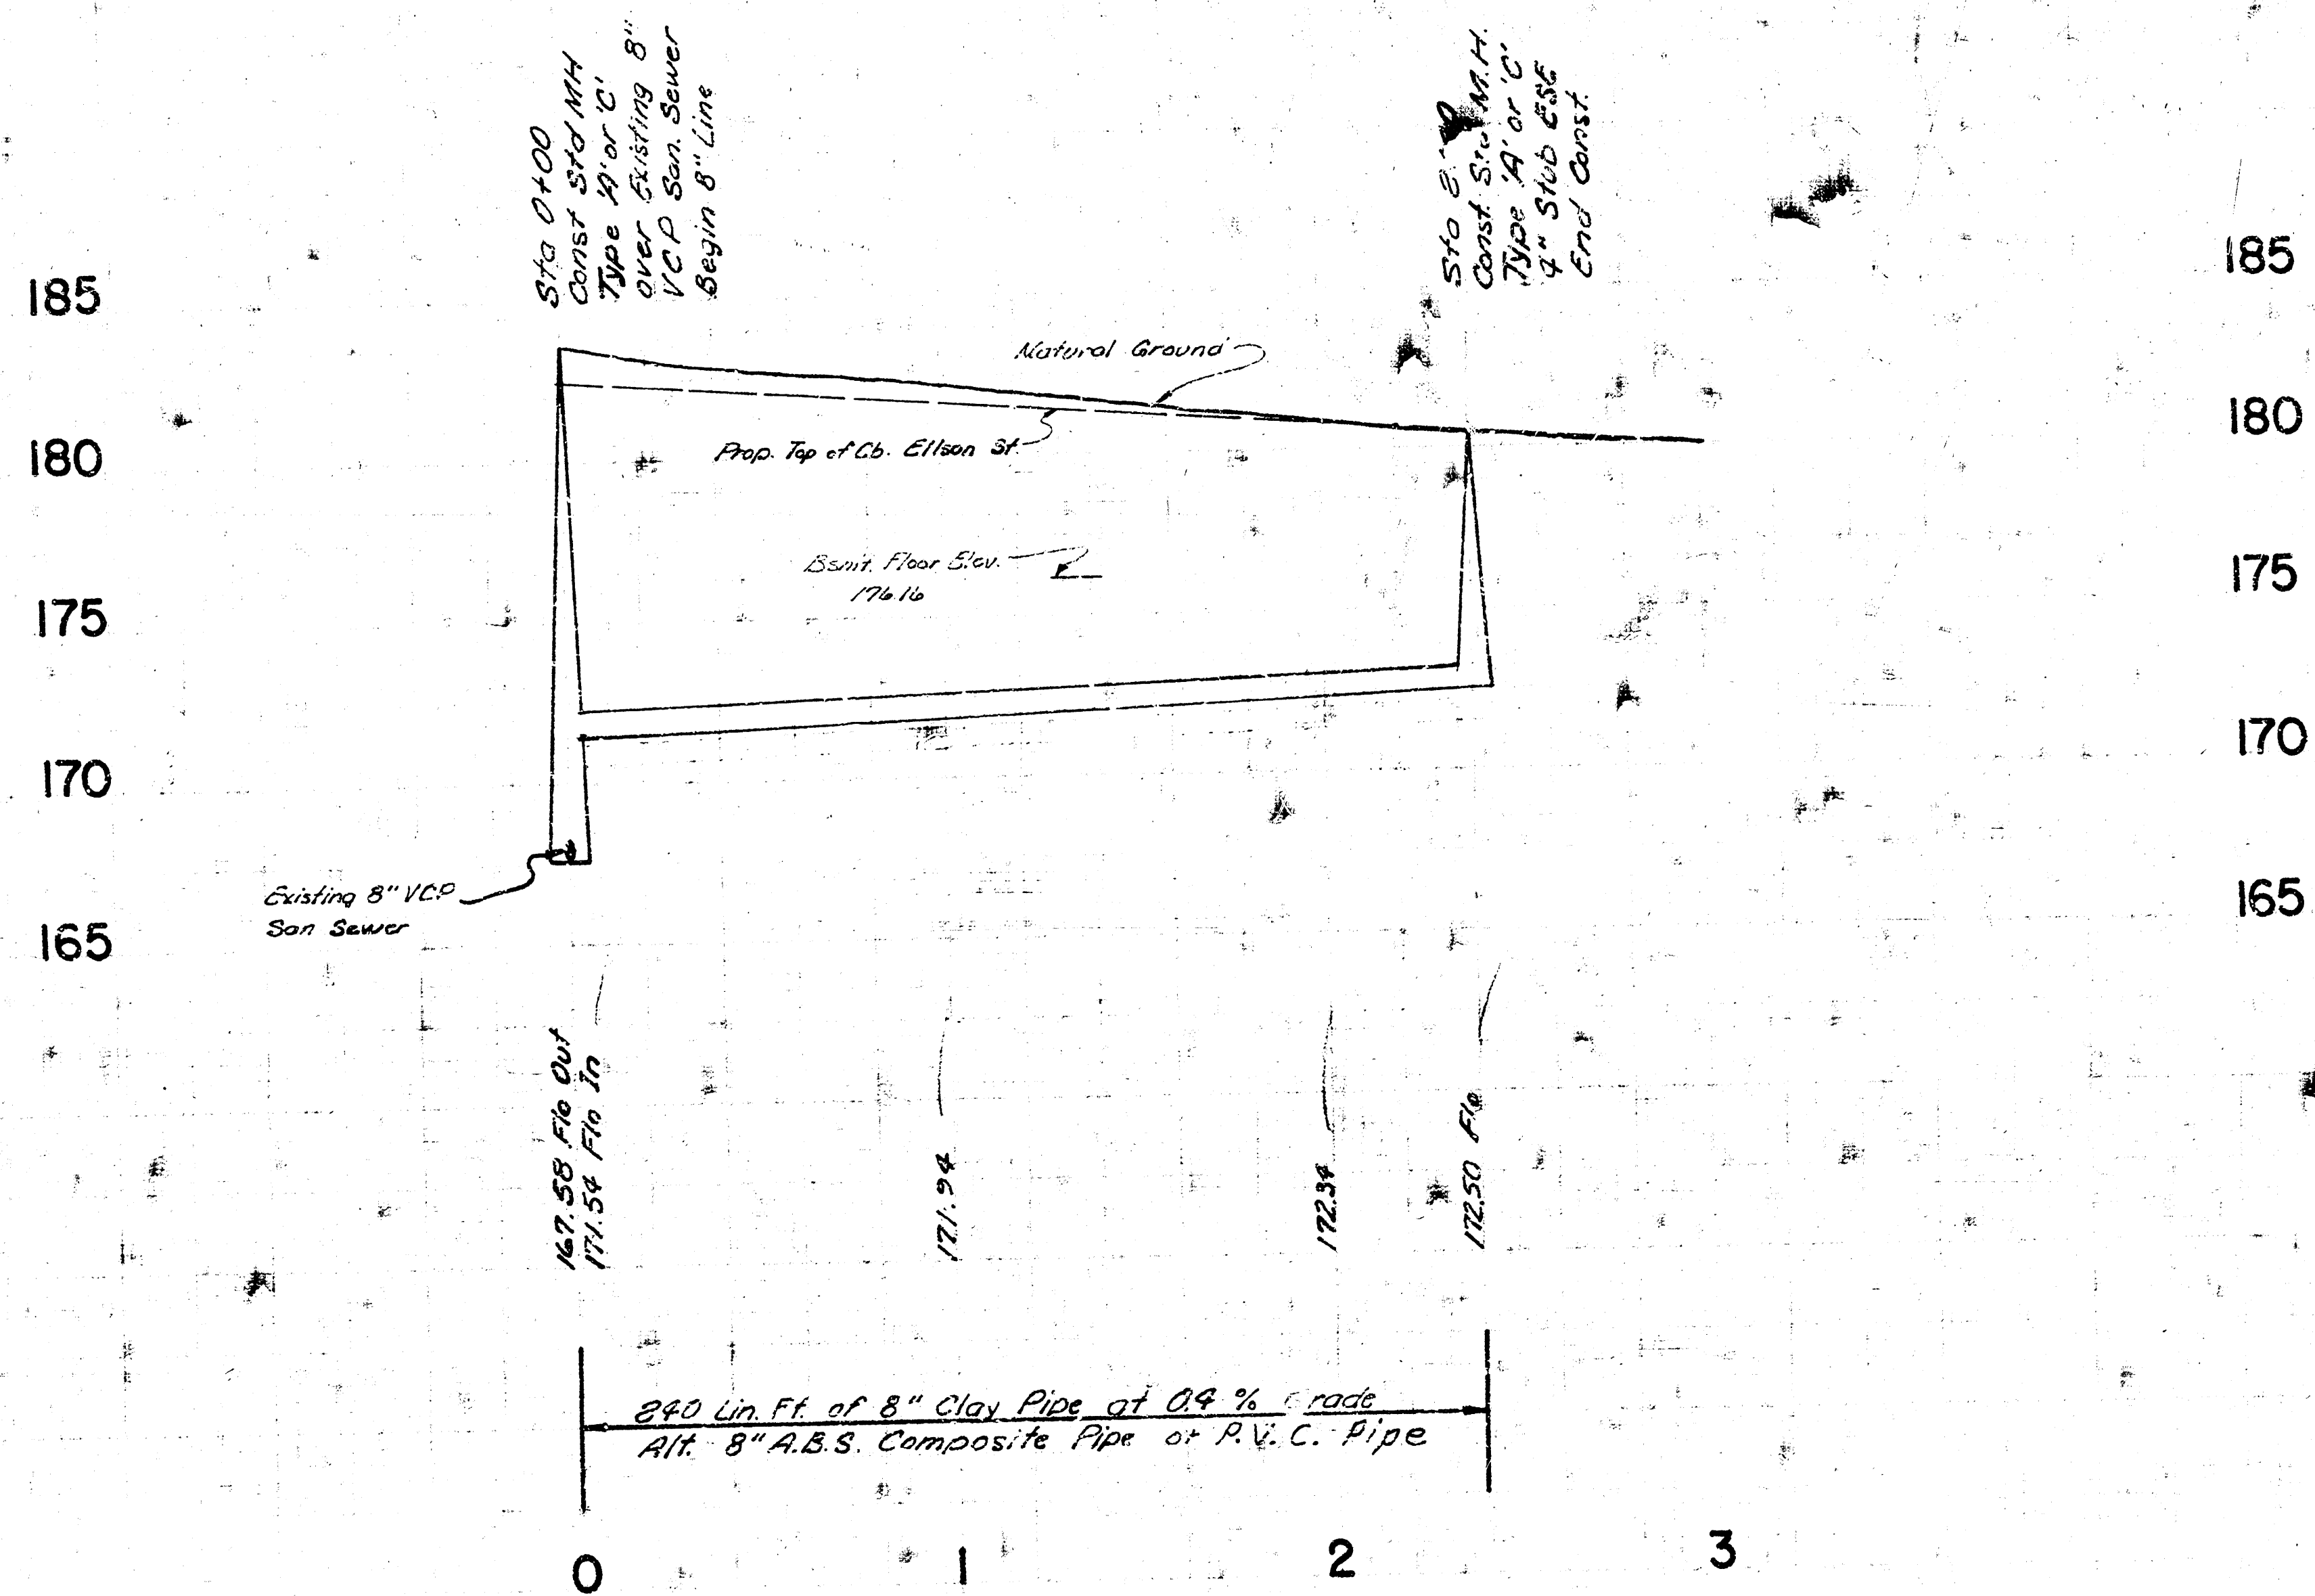


R.M. 185.18 City of Wichita Std. Disc., 34.0 ft. South and 52.0 ft. East of Center Line of both Greenwich and Douglas.

Plan Scale : 1" = 40'
Profile Scale : 1" = 40' Horiz.
1" = 5' Vert.

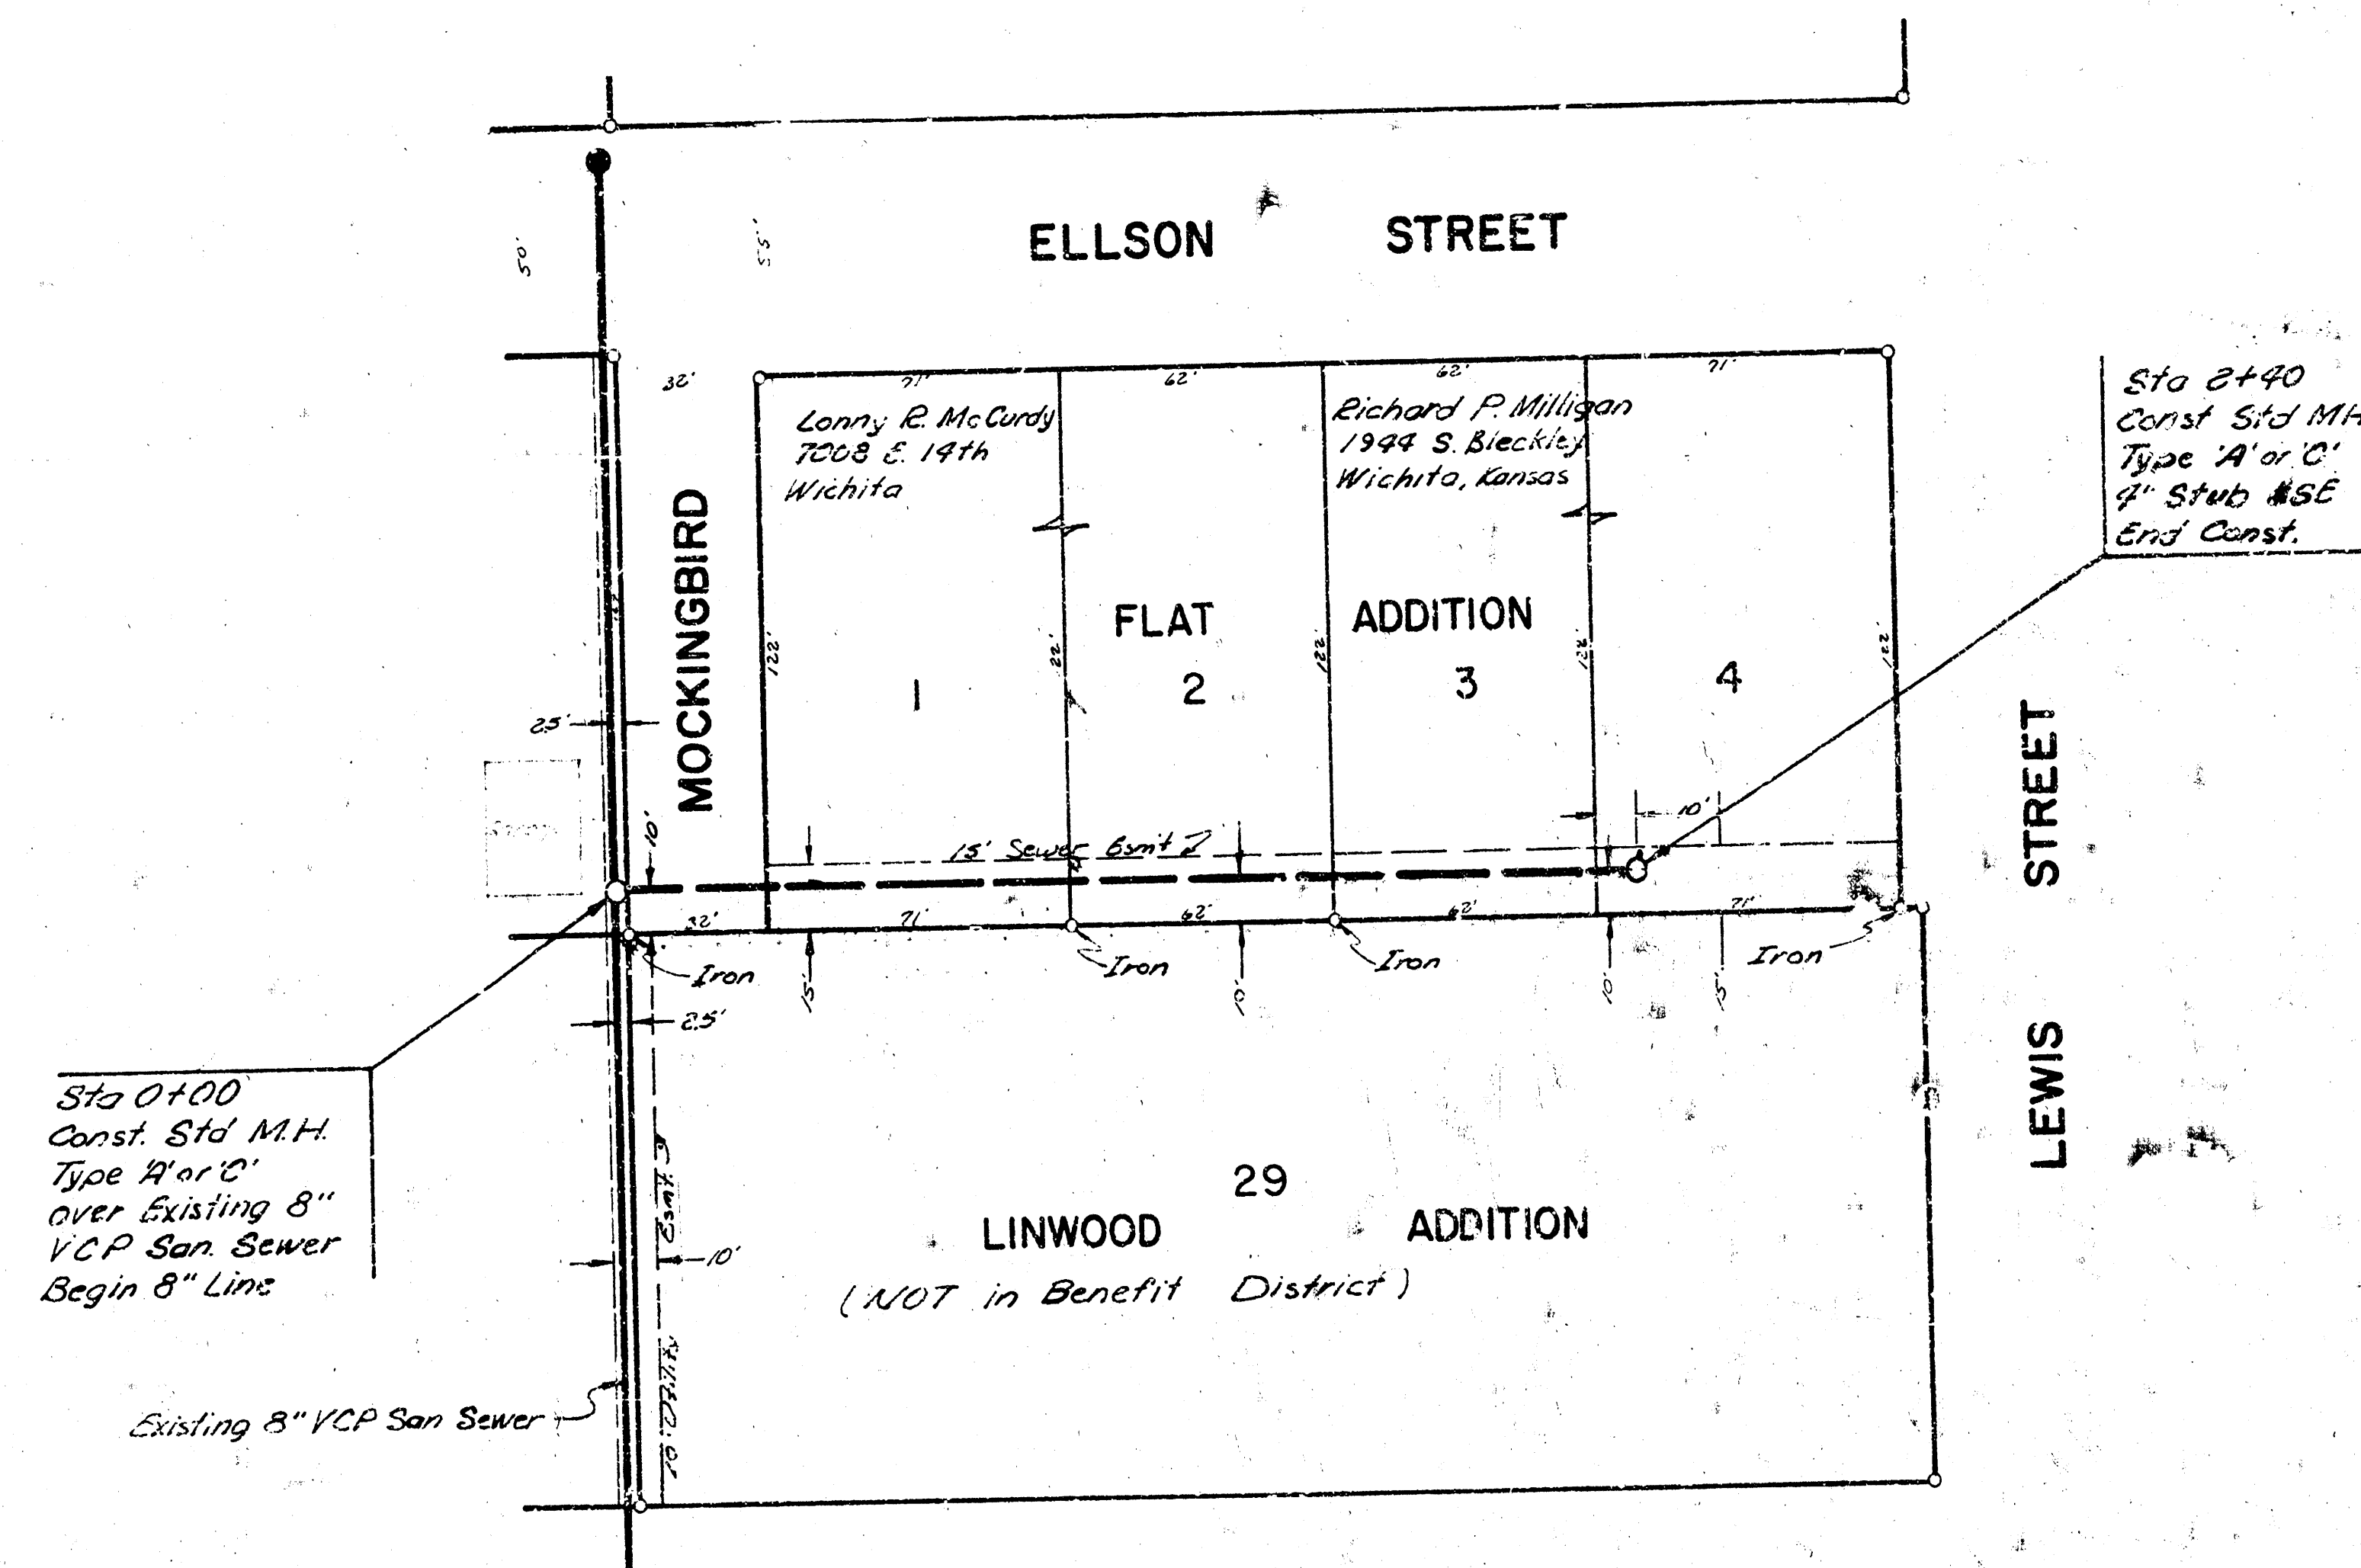

LAT 5, MAIN 13, WAR INDUSTRIES SEWER
CITY OF WICHITA, KANSAS
R. W. LINN — CITY ENGINEER
DATE _____ PROJ. NO. 468-76-245-80469-000-000-001