
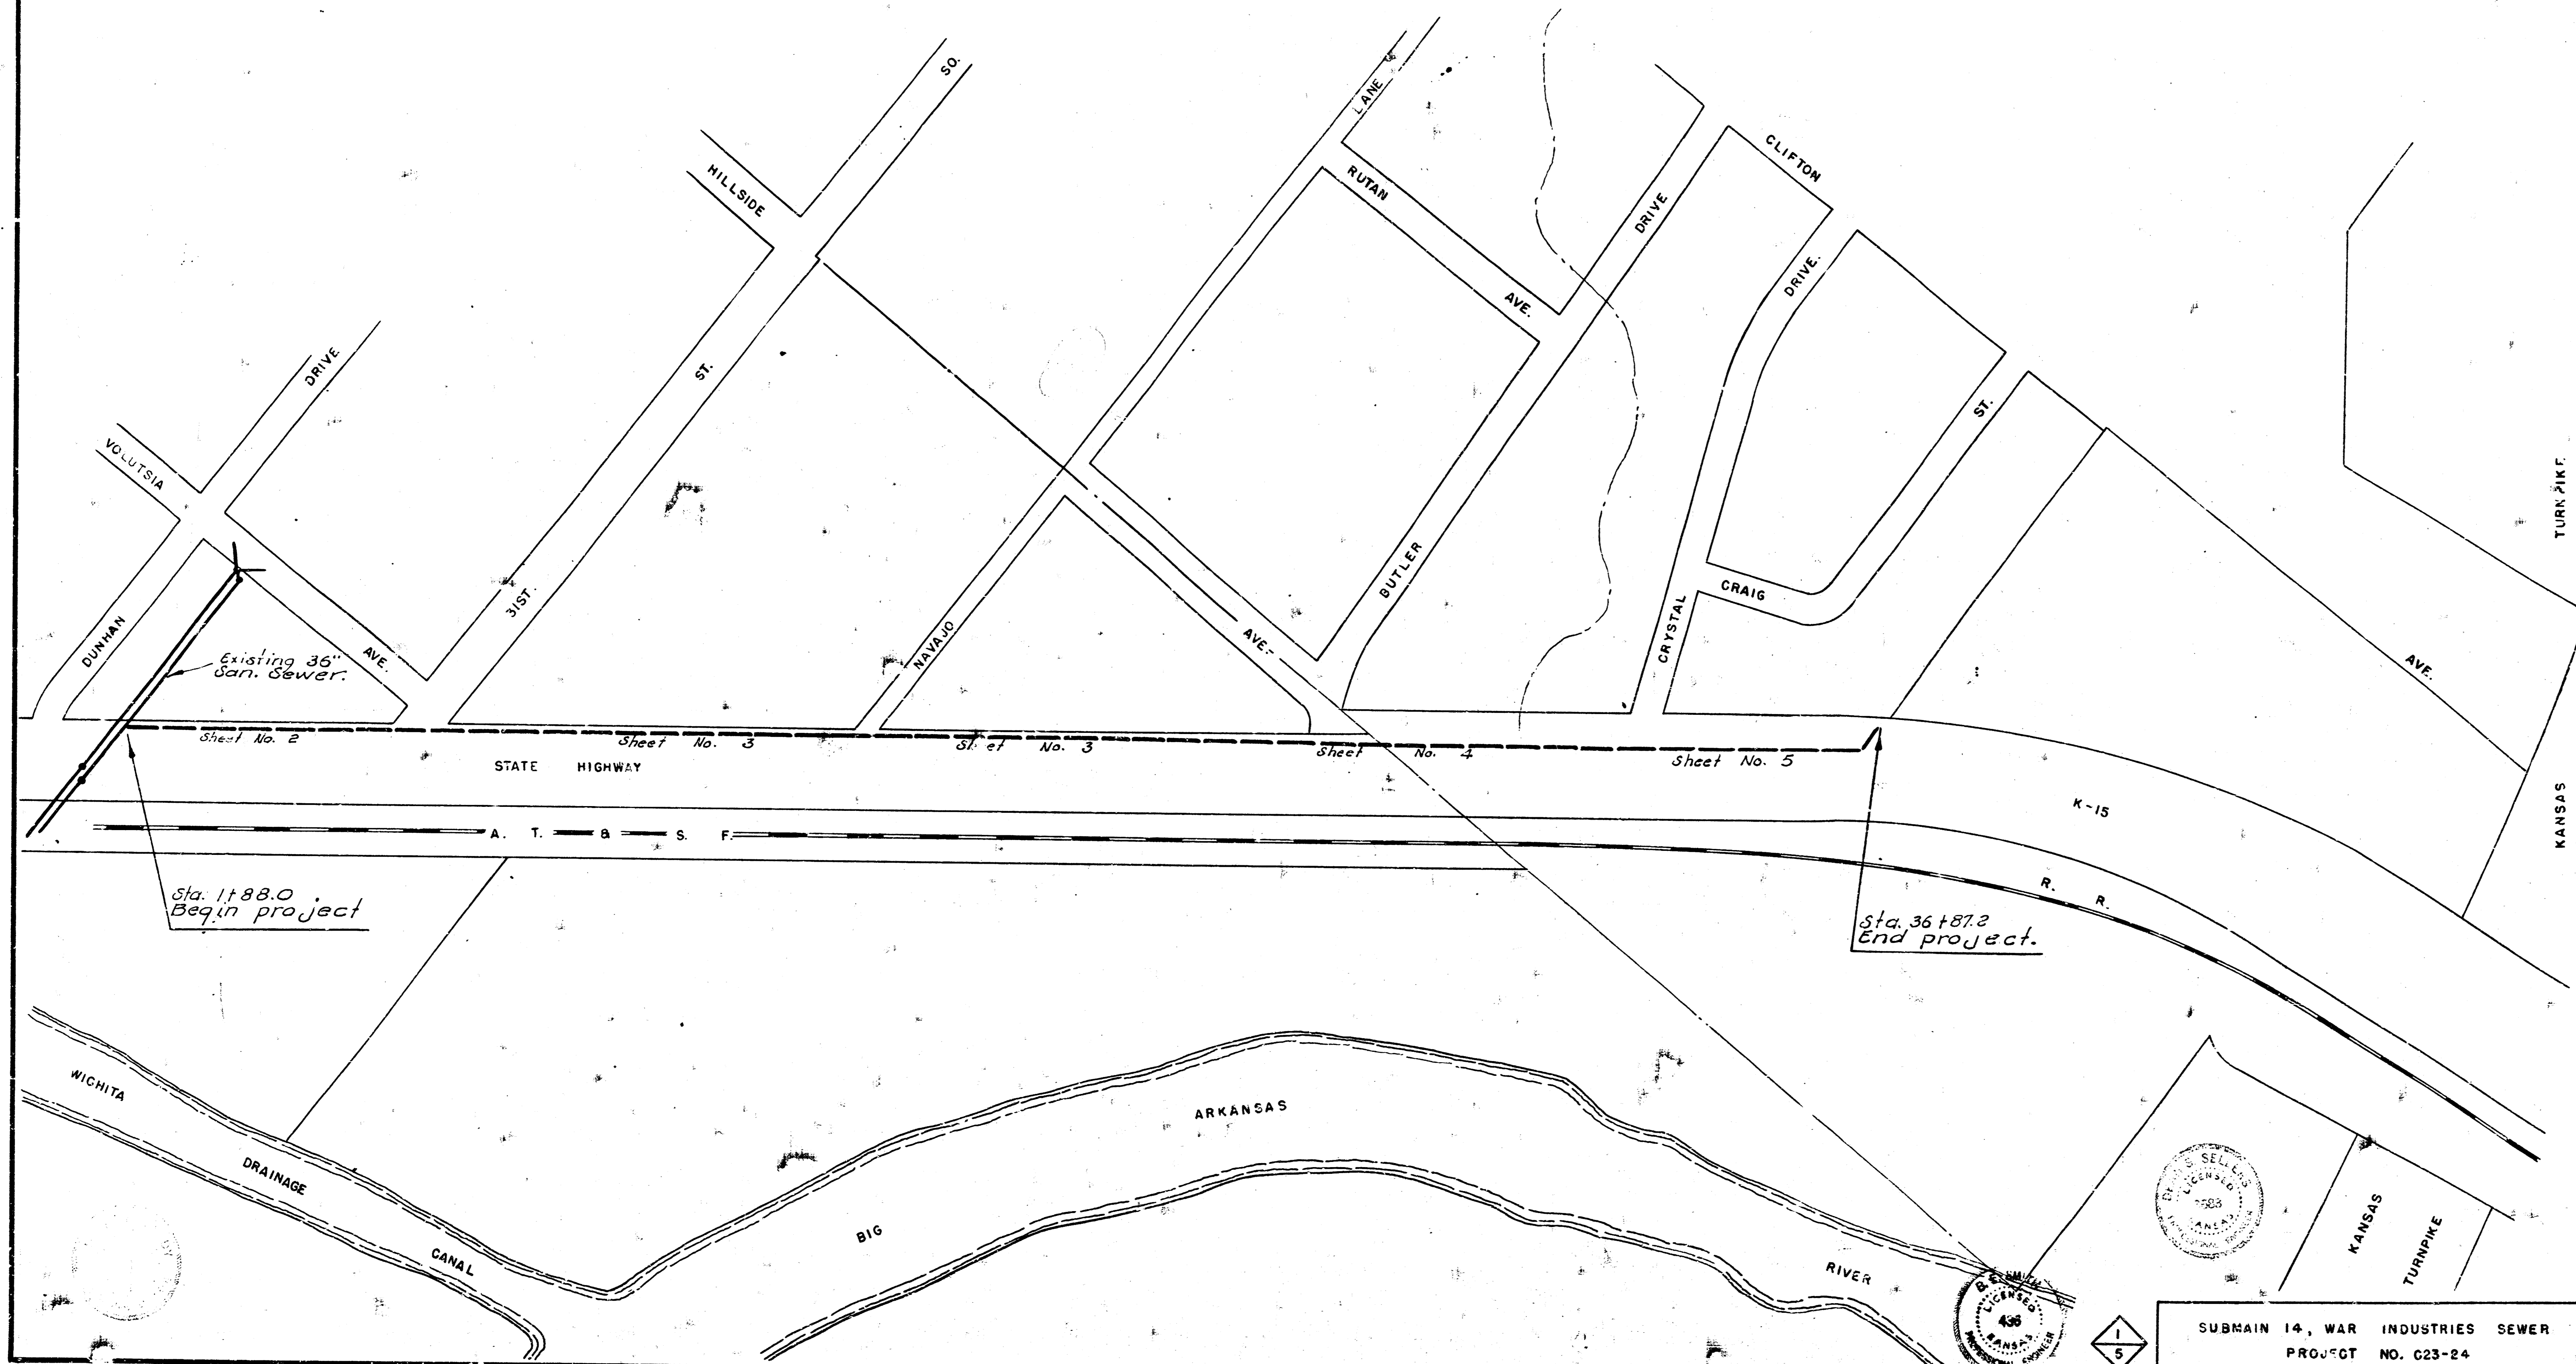


PLAN AND PROFILE FOR
SUBMAIN 14, WAR INDUSTRIES SEWER
CITY OF WICHITA, KANSAS


B. E. SMITH — CITY ENGINEER

PROJECT NO. C 23-24

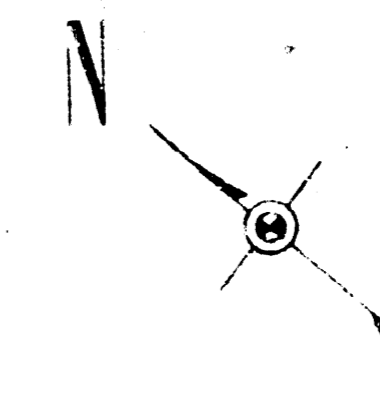

Sta. 1+88.0
Begin project


Sta. 36+87.2
End project

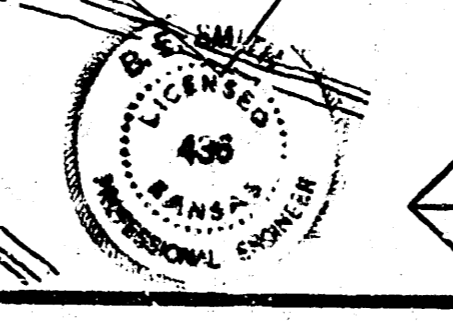




1
5

SUBMAIN 14, WAR INDUSTRIES SEWER
PROJECT NO. C23-24

11-25-23
1st ed. 11-25-23

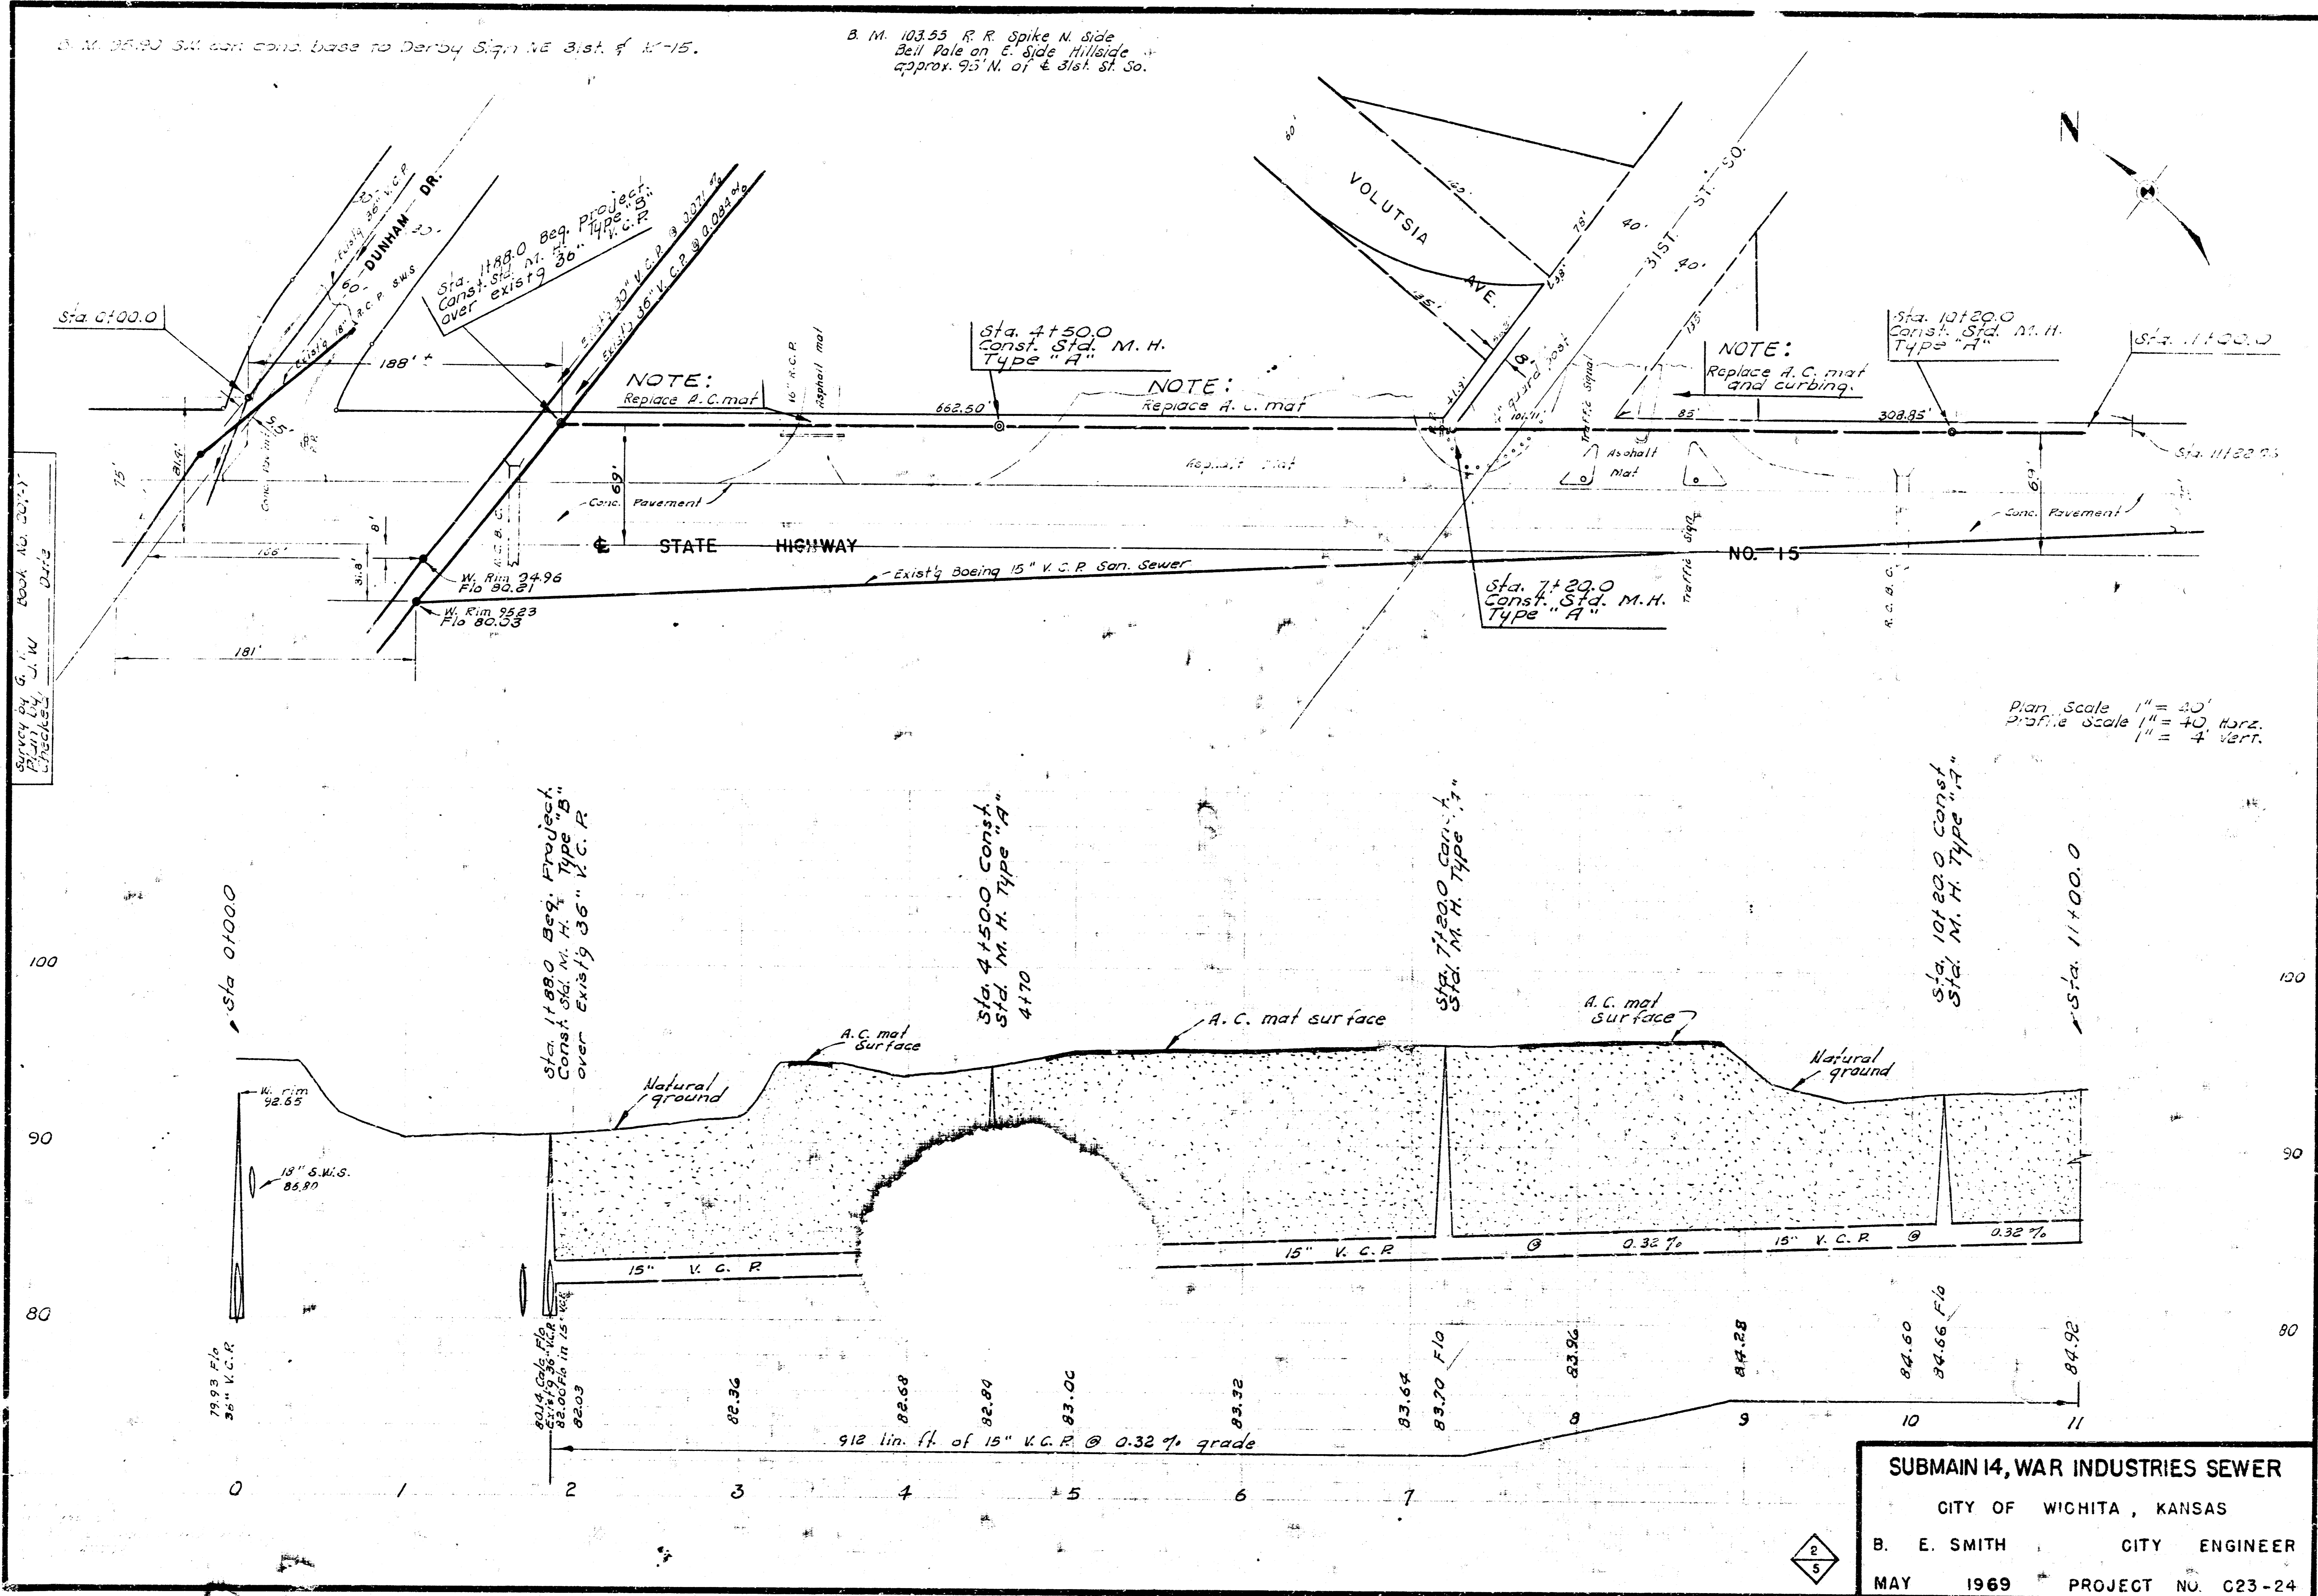

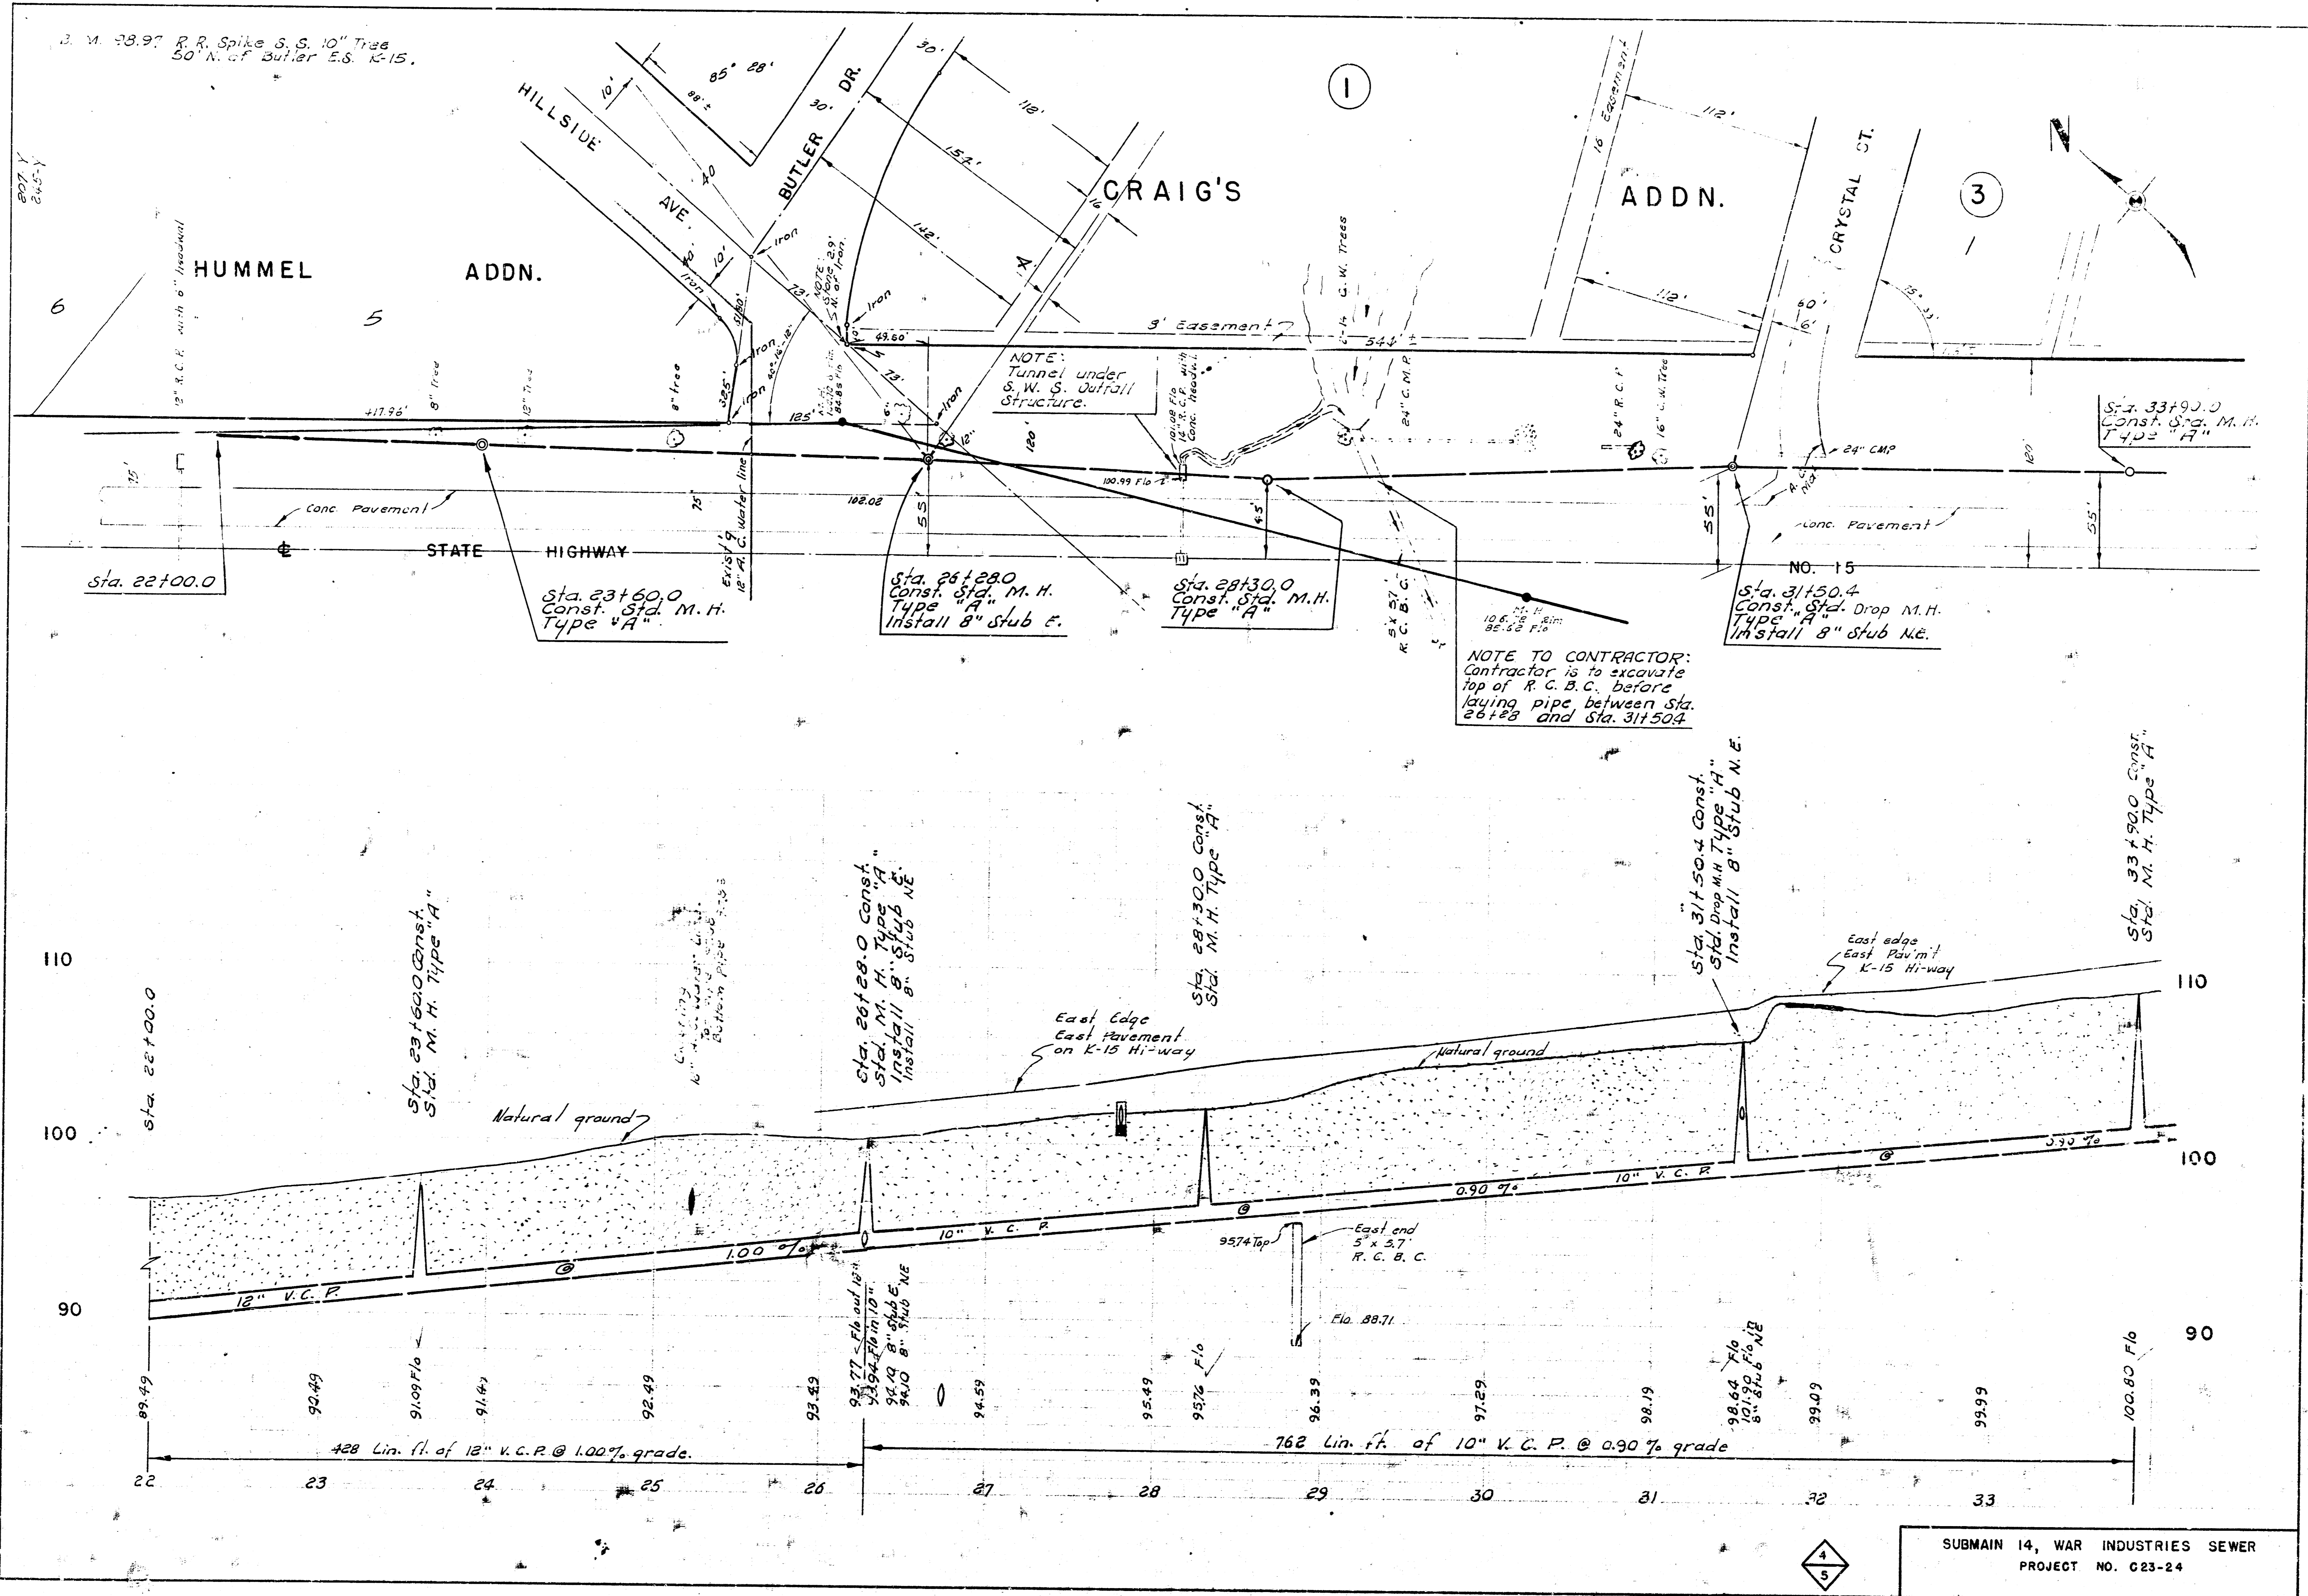

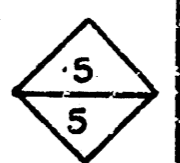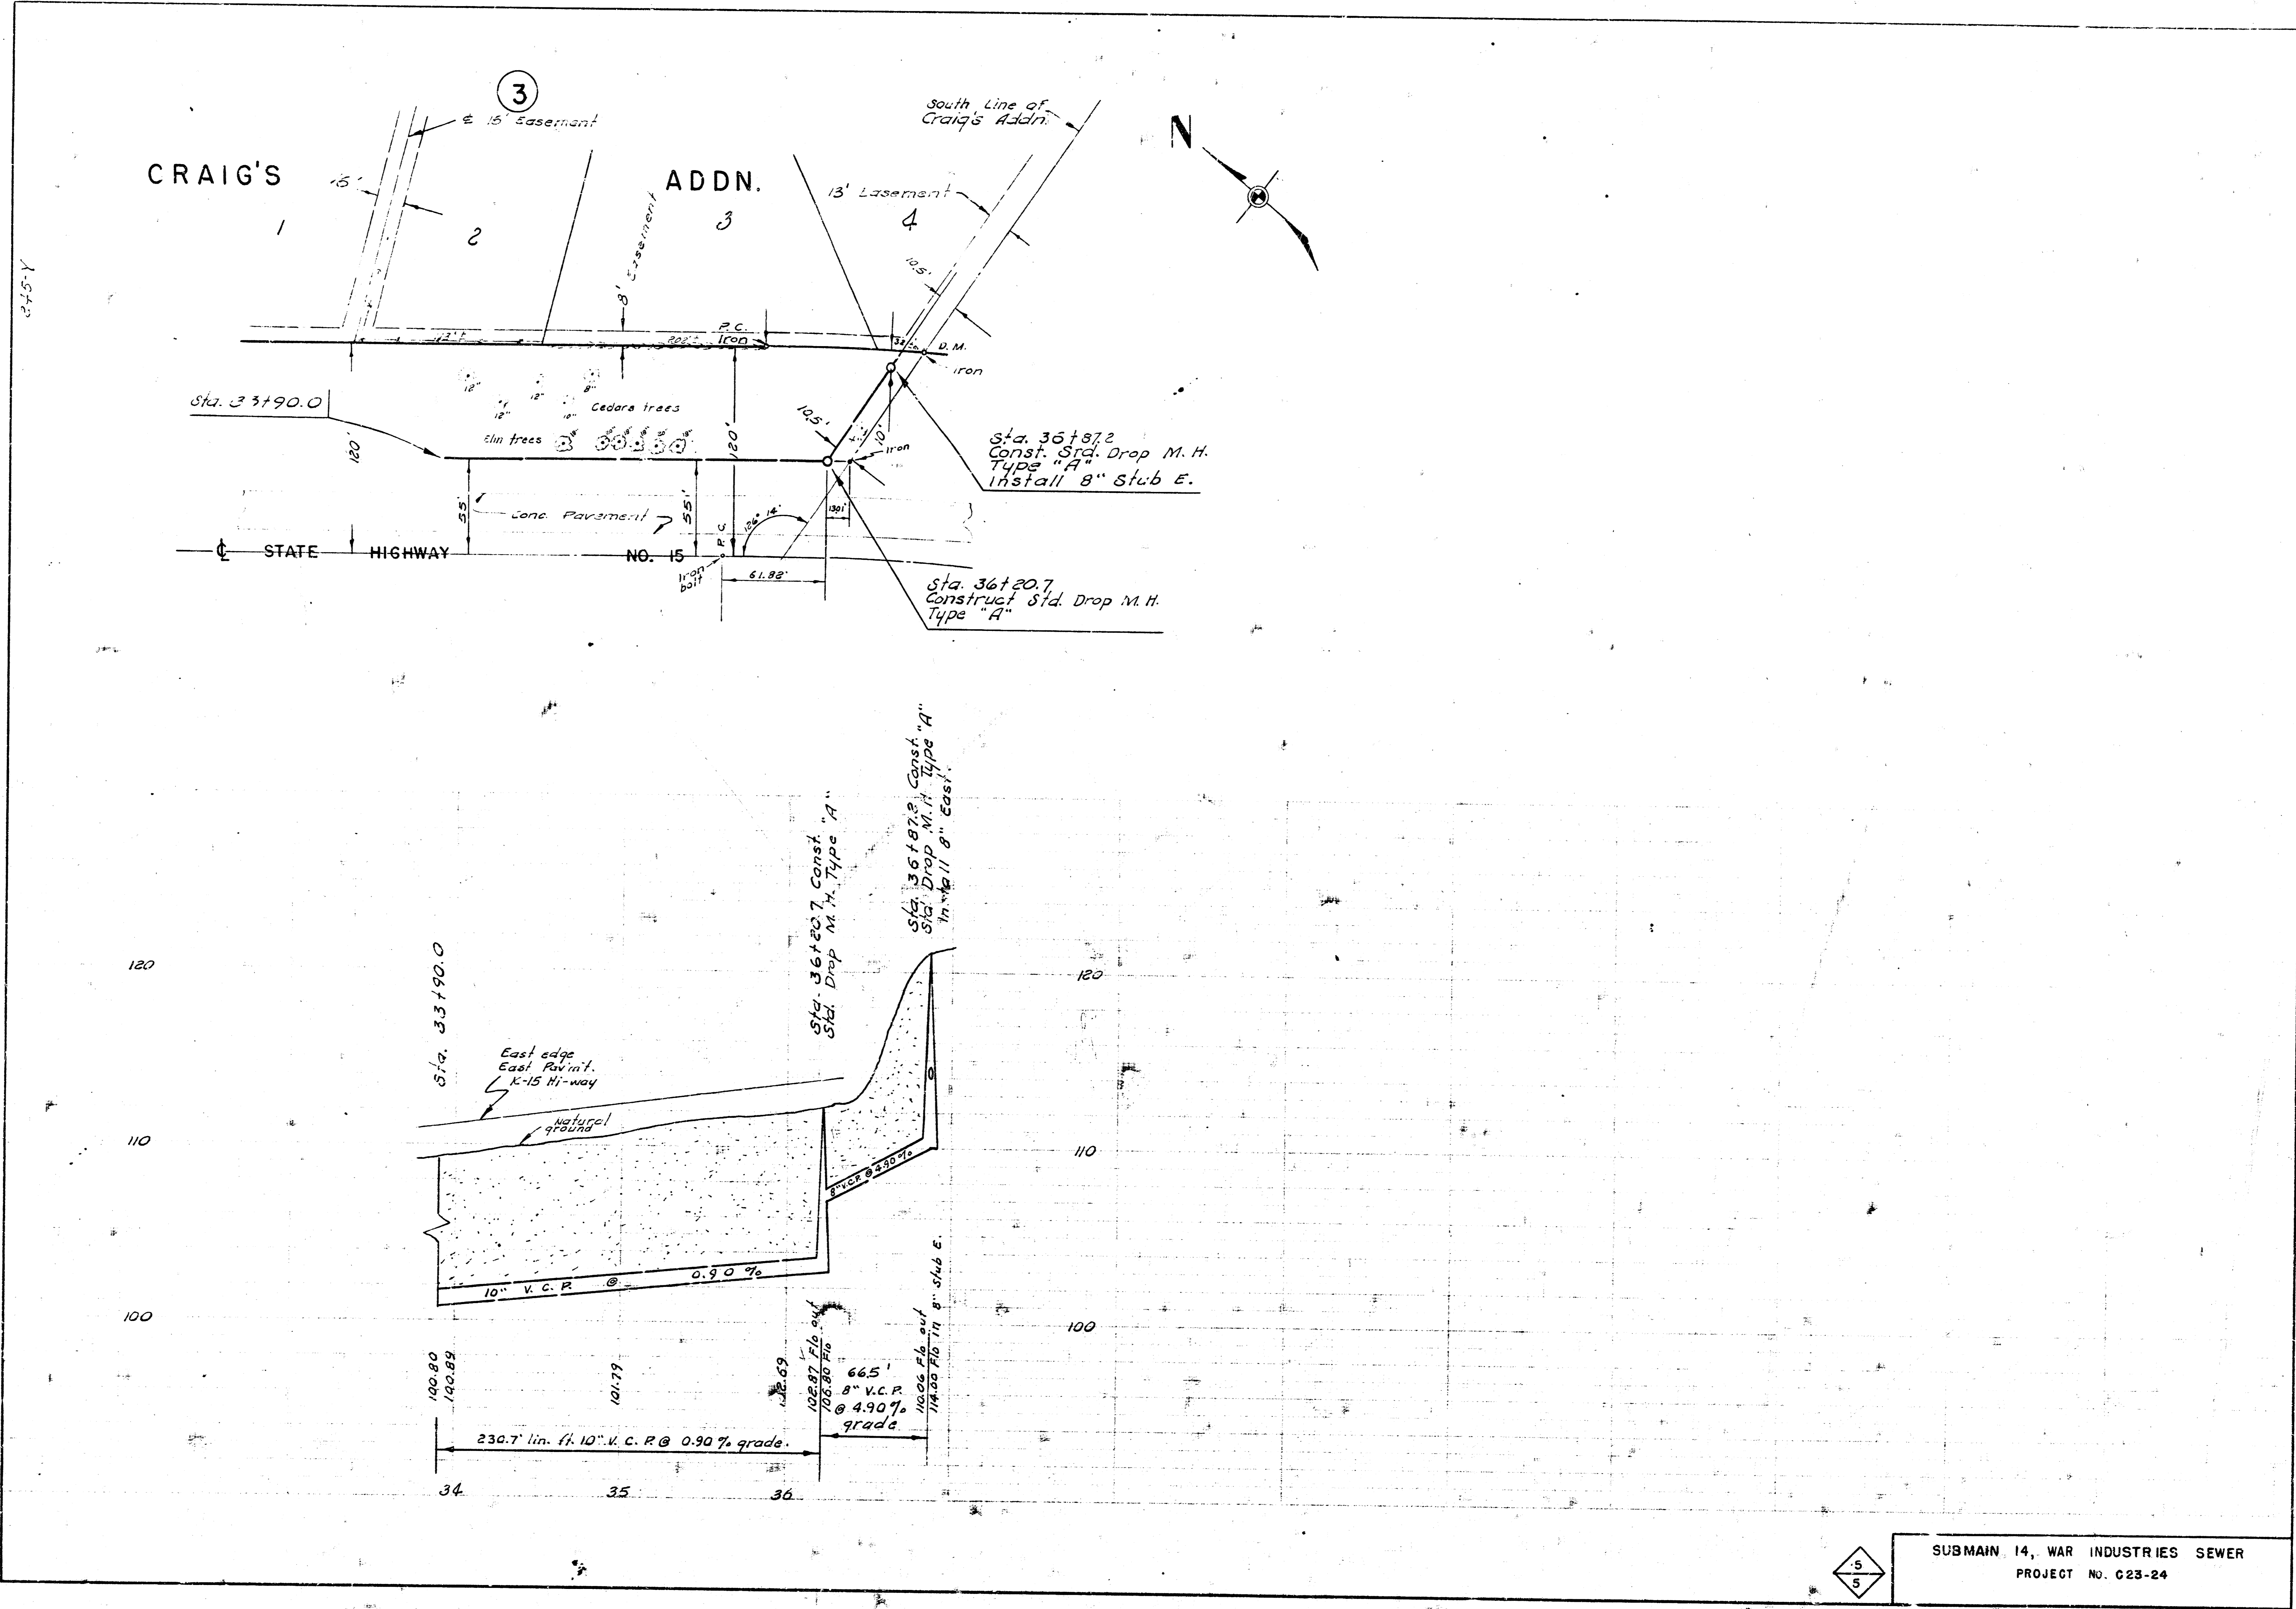

SUBMAIN 14, WAR INDUSTRIES SEWER
PROJECT NO. C23-24