


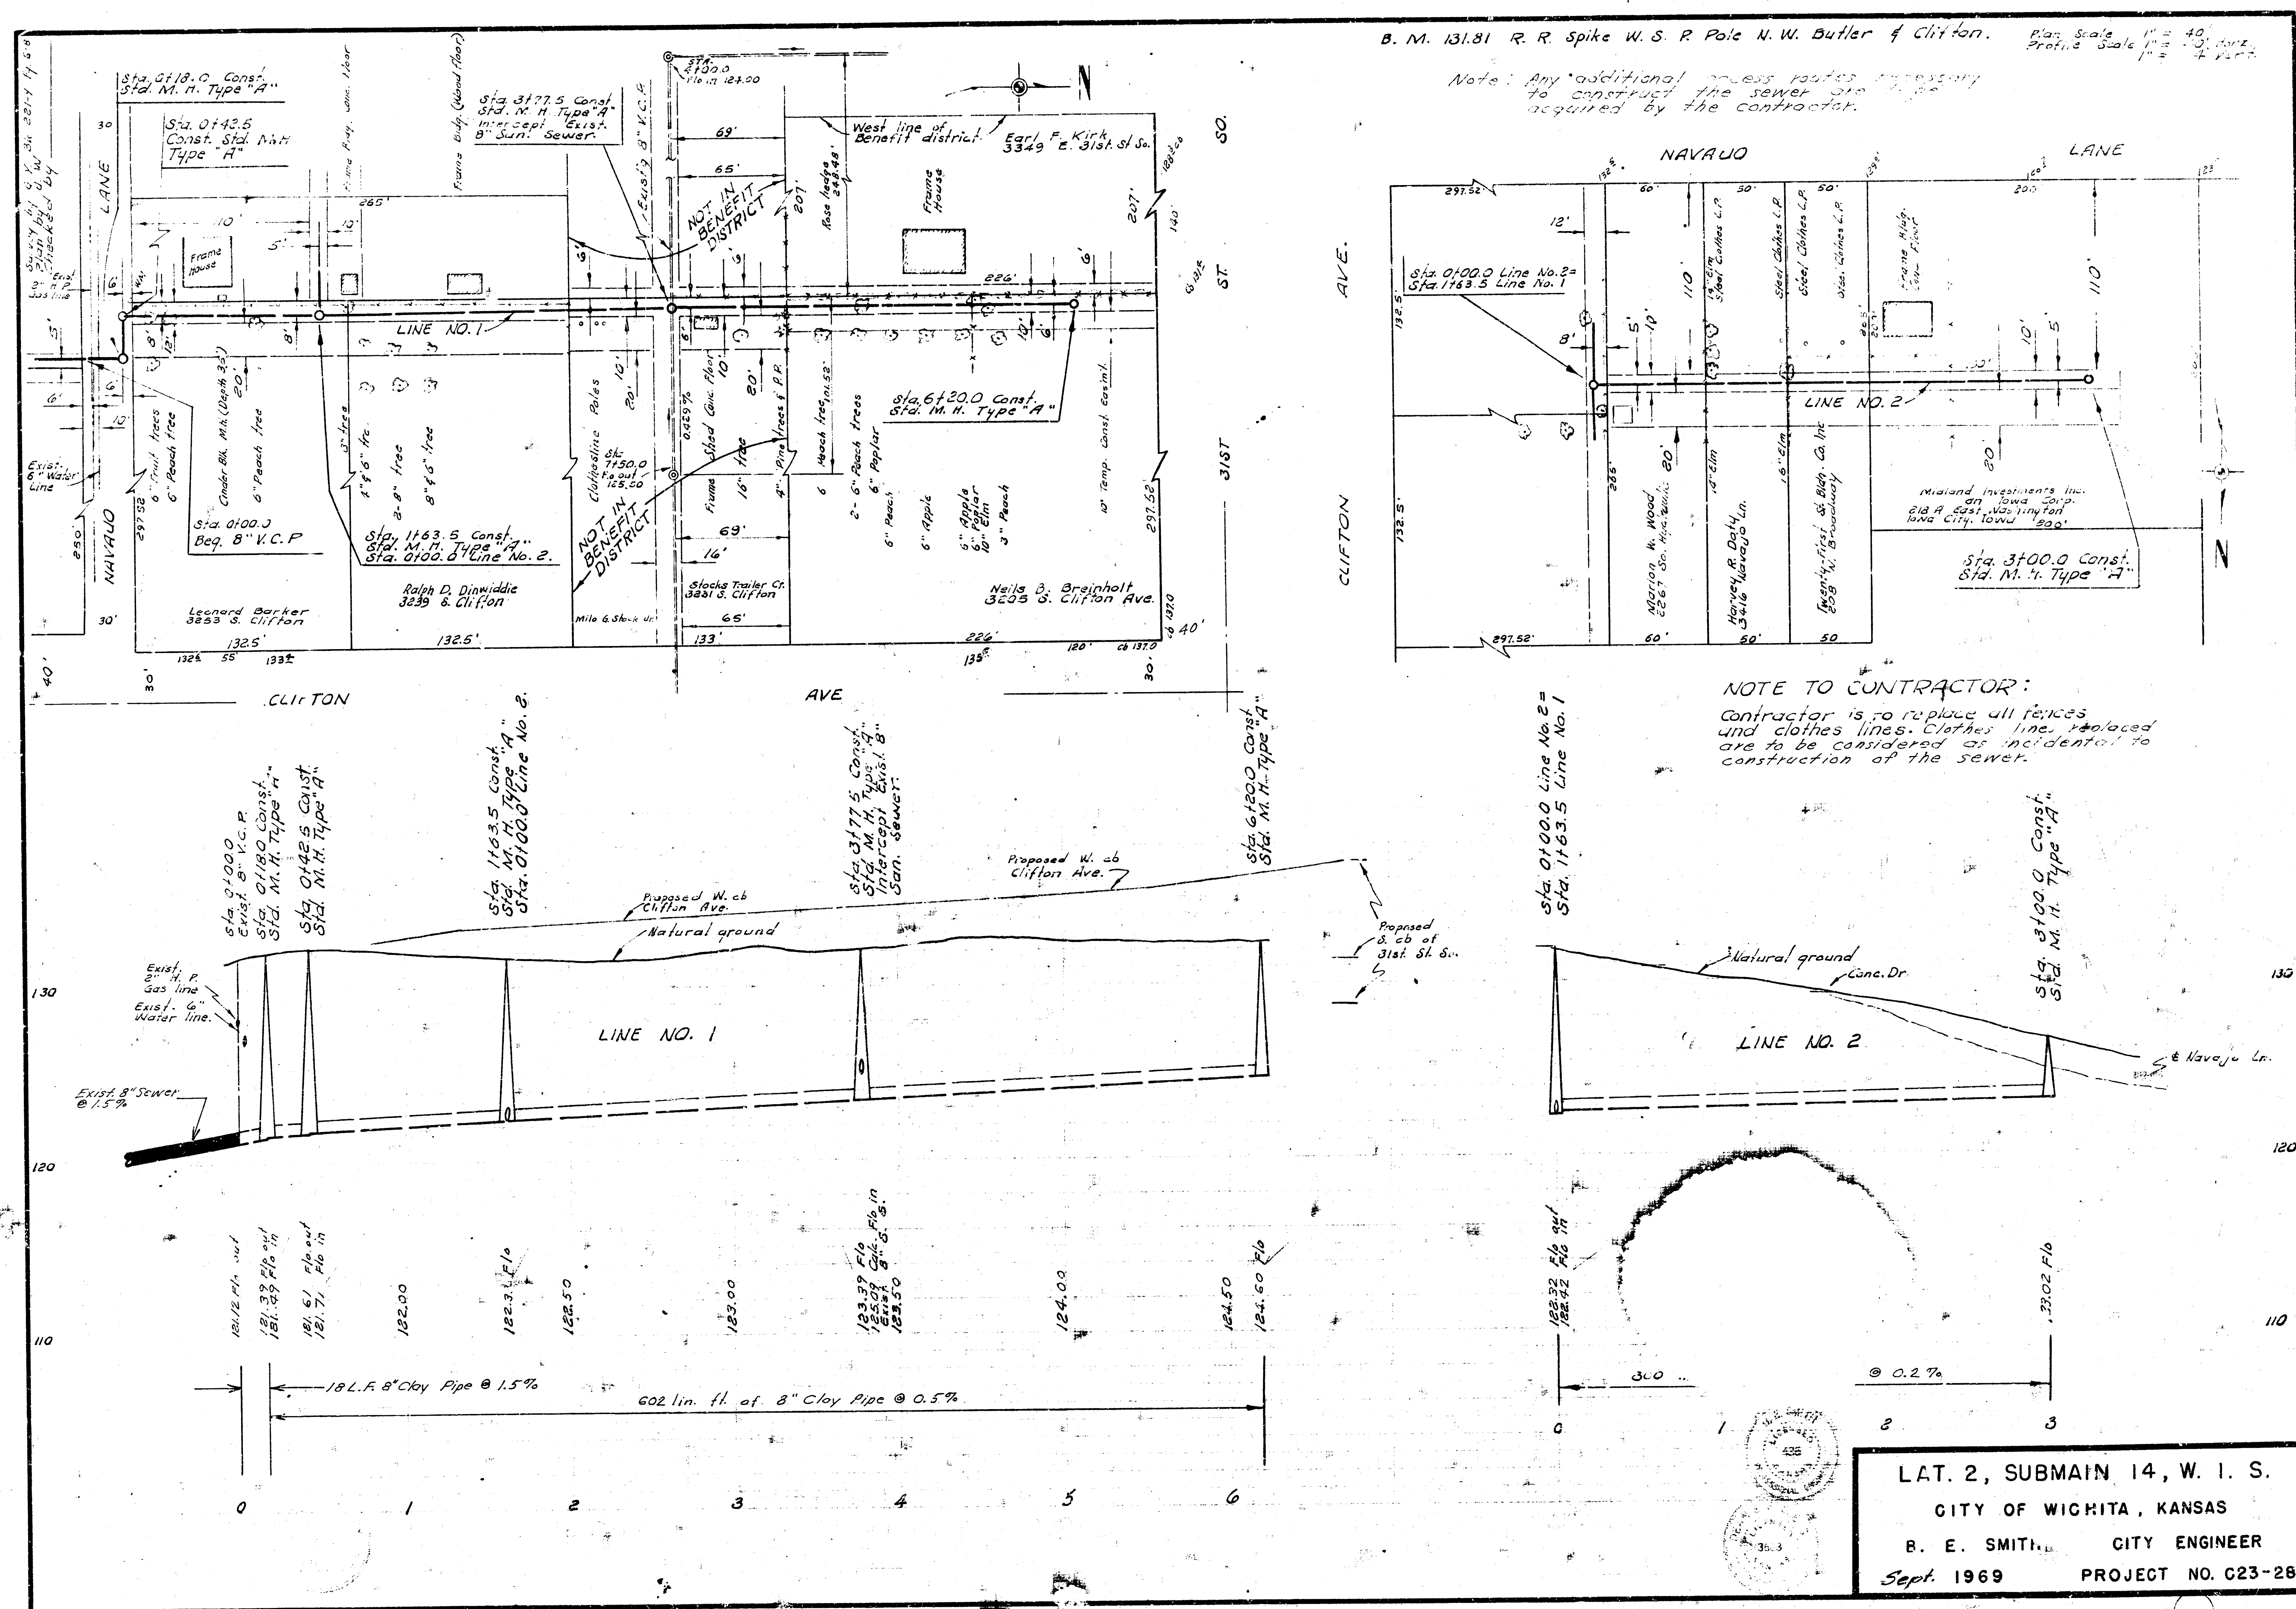

LAT. 2, SUBMAIN 14, W. I. S.

CITY OF WICHITA, KANSAS

B. E. SMITH, JR. CITY ENGINEER

Sept. 1969

PROJECT NO. C23-28