


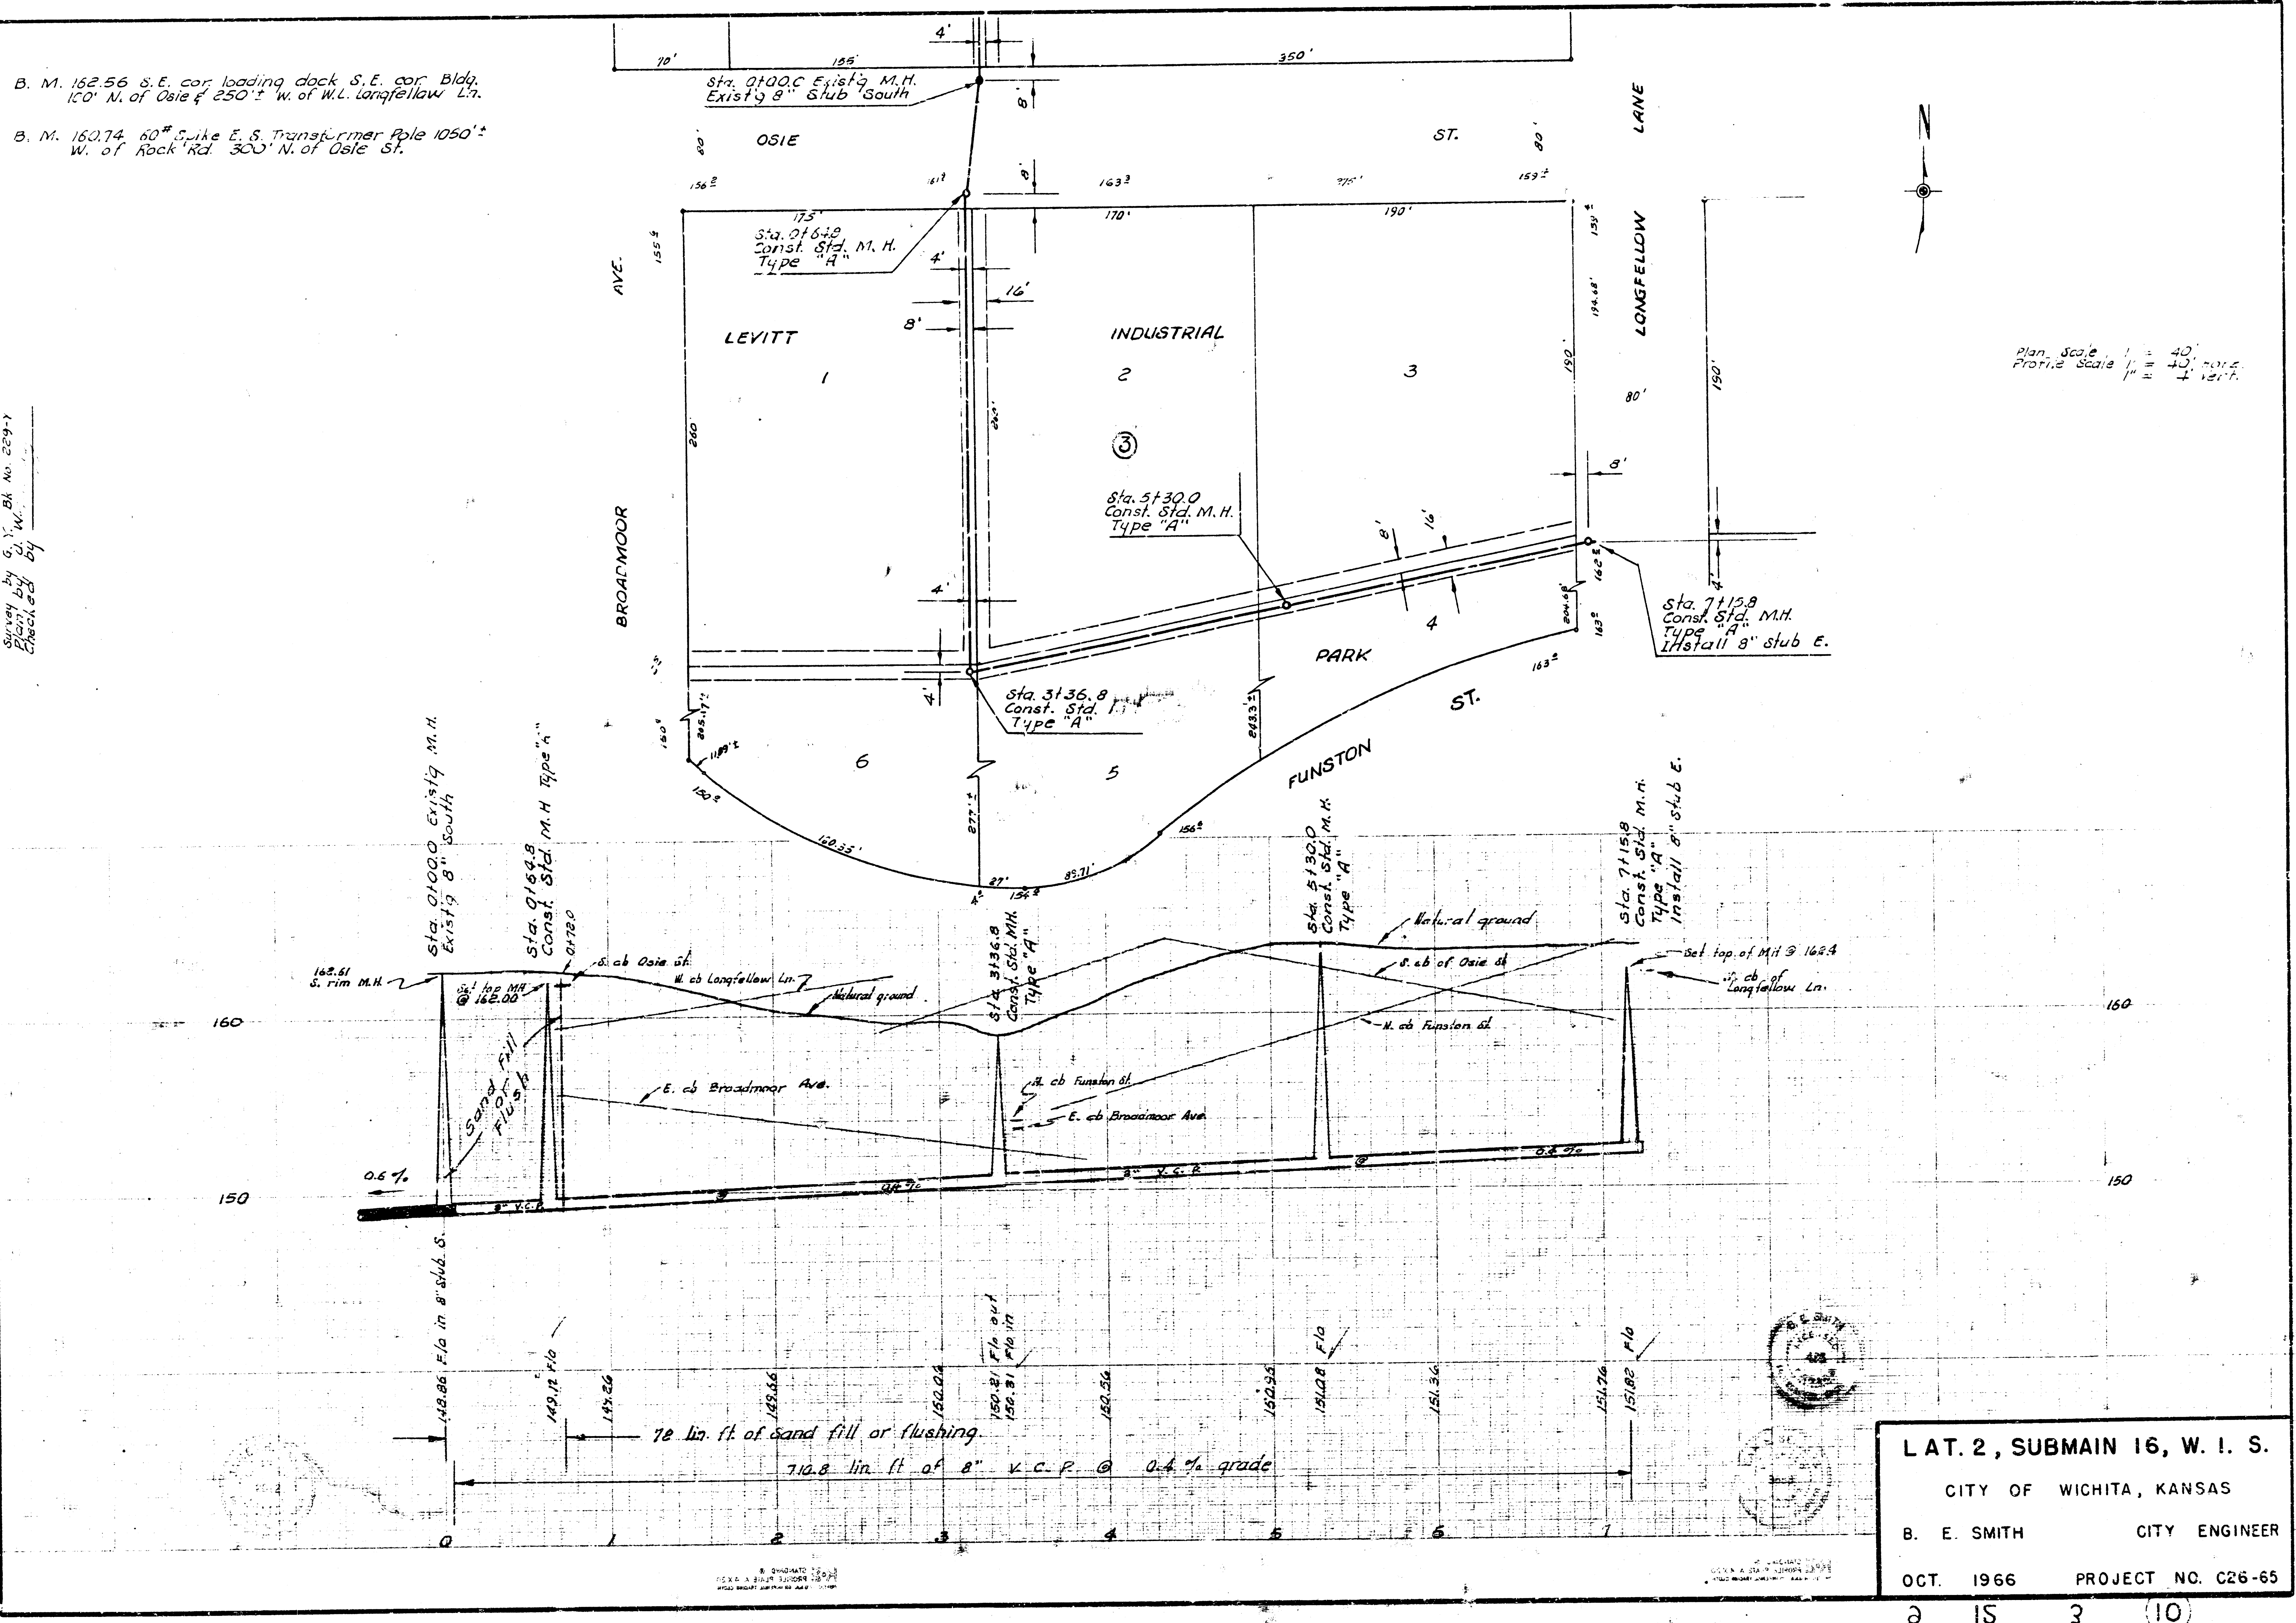

B. M. 162.56 S.E. cor. loading dock S.E. cor. Bldg.
150' N. of Osie & 250' W. of W.L. Longfellow Ln.

B. M. 160.74 60" Spike E. S. Transformer Pole 1050'±
W. of Rock Rd. 300' N. of Osie St.

Plan Scale 1" = 40'
Profile Scale 1" = 10' vert.

LAT. 2, SUBMAIN 16, W. I. S.
CITY OF WICHITA, KANSAS
B. E. SMITH CITY ENGINEER
OCT. 1966 PROJECT NO. C26-65