



BM-184.60 ~ R.R. Spike Top 2' guard Post E. Side Webb Rd. app. 100' N. of N.L. Bedell W.
 BM-176.15 ~ Iron in Thimble 1/4 Sec. Cor. Intersection E's Lincoln & Webb Rd.

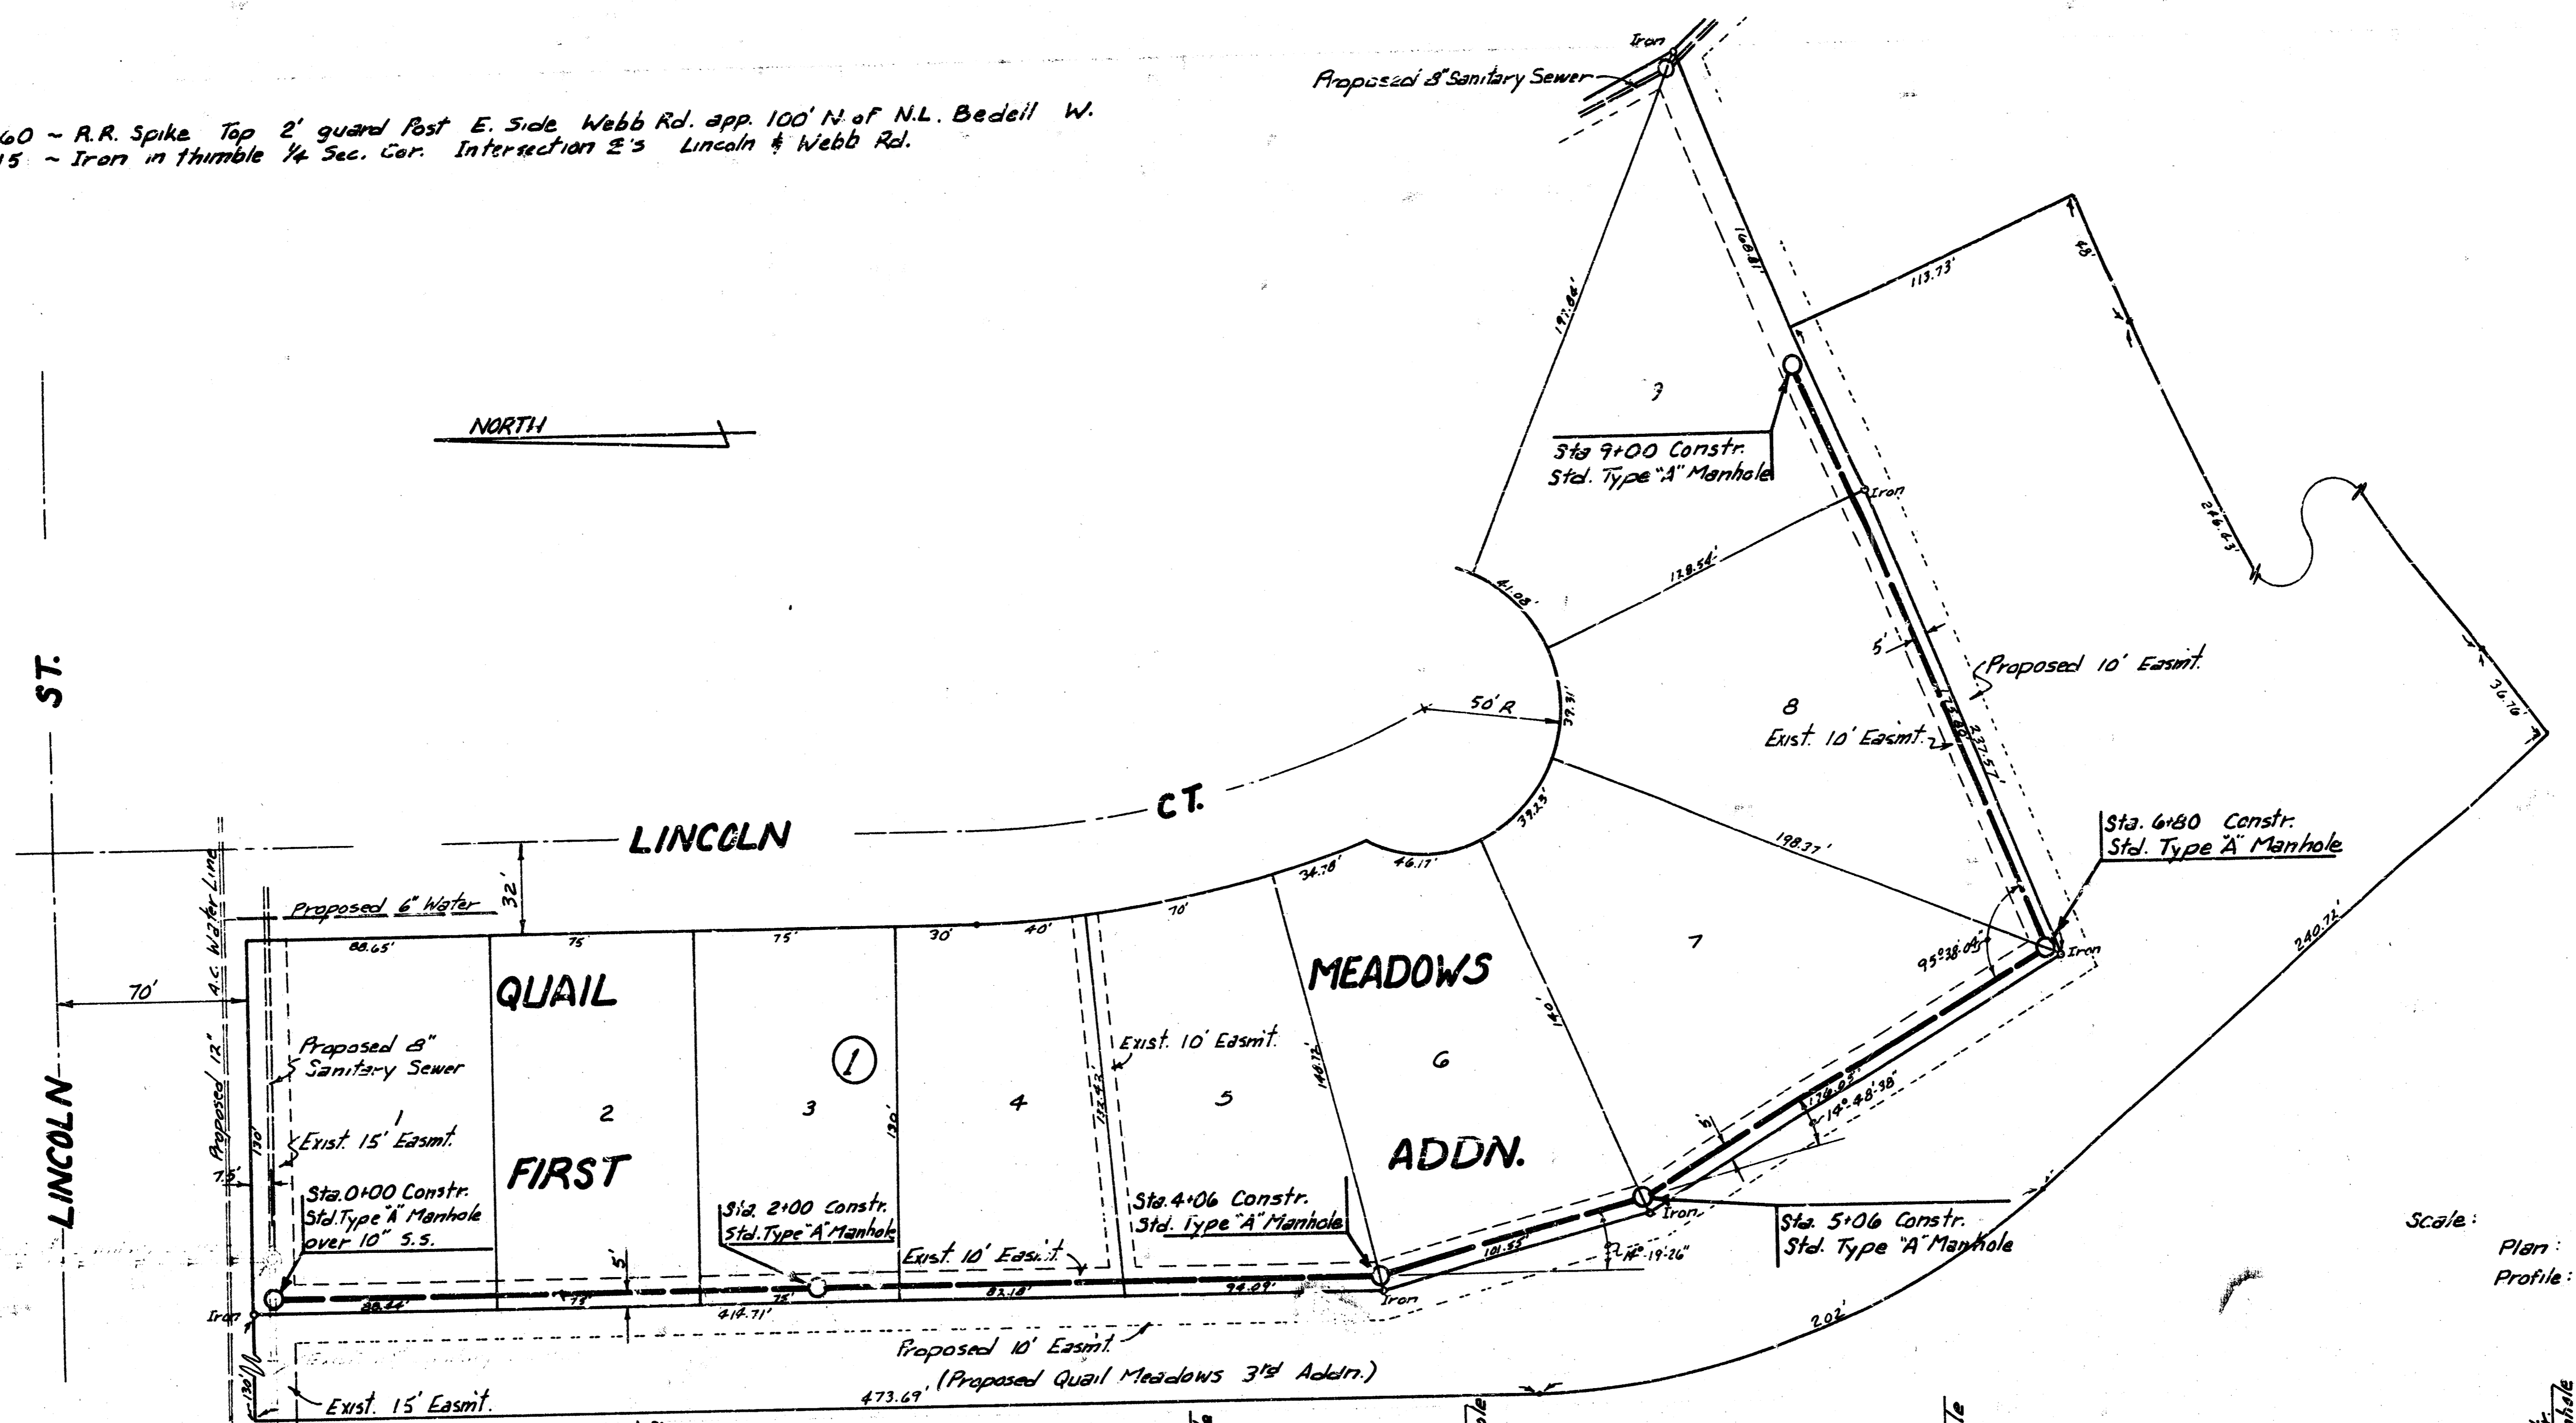

Scale: Plan: 1"=40'
 Profile: Horiz: 1"=40'
 Vert: 1"=5'

175
170
165
160
155
150

175
170
165
160
155
150

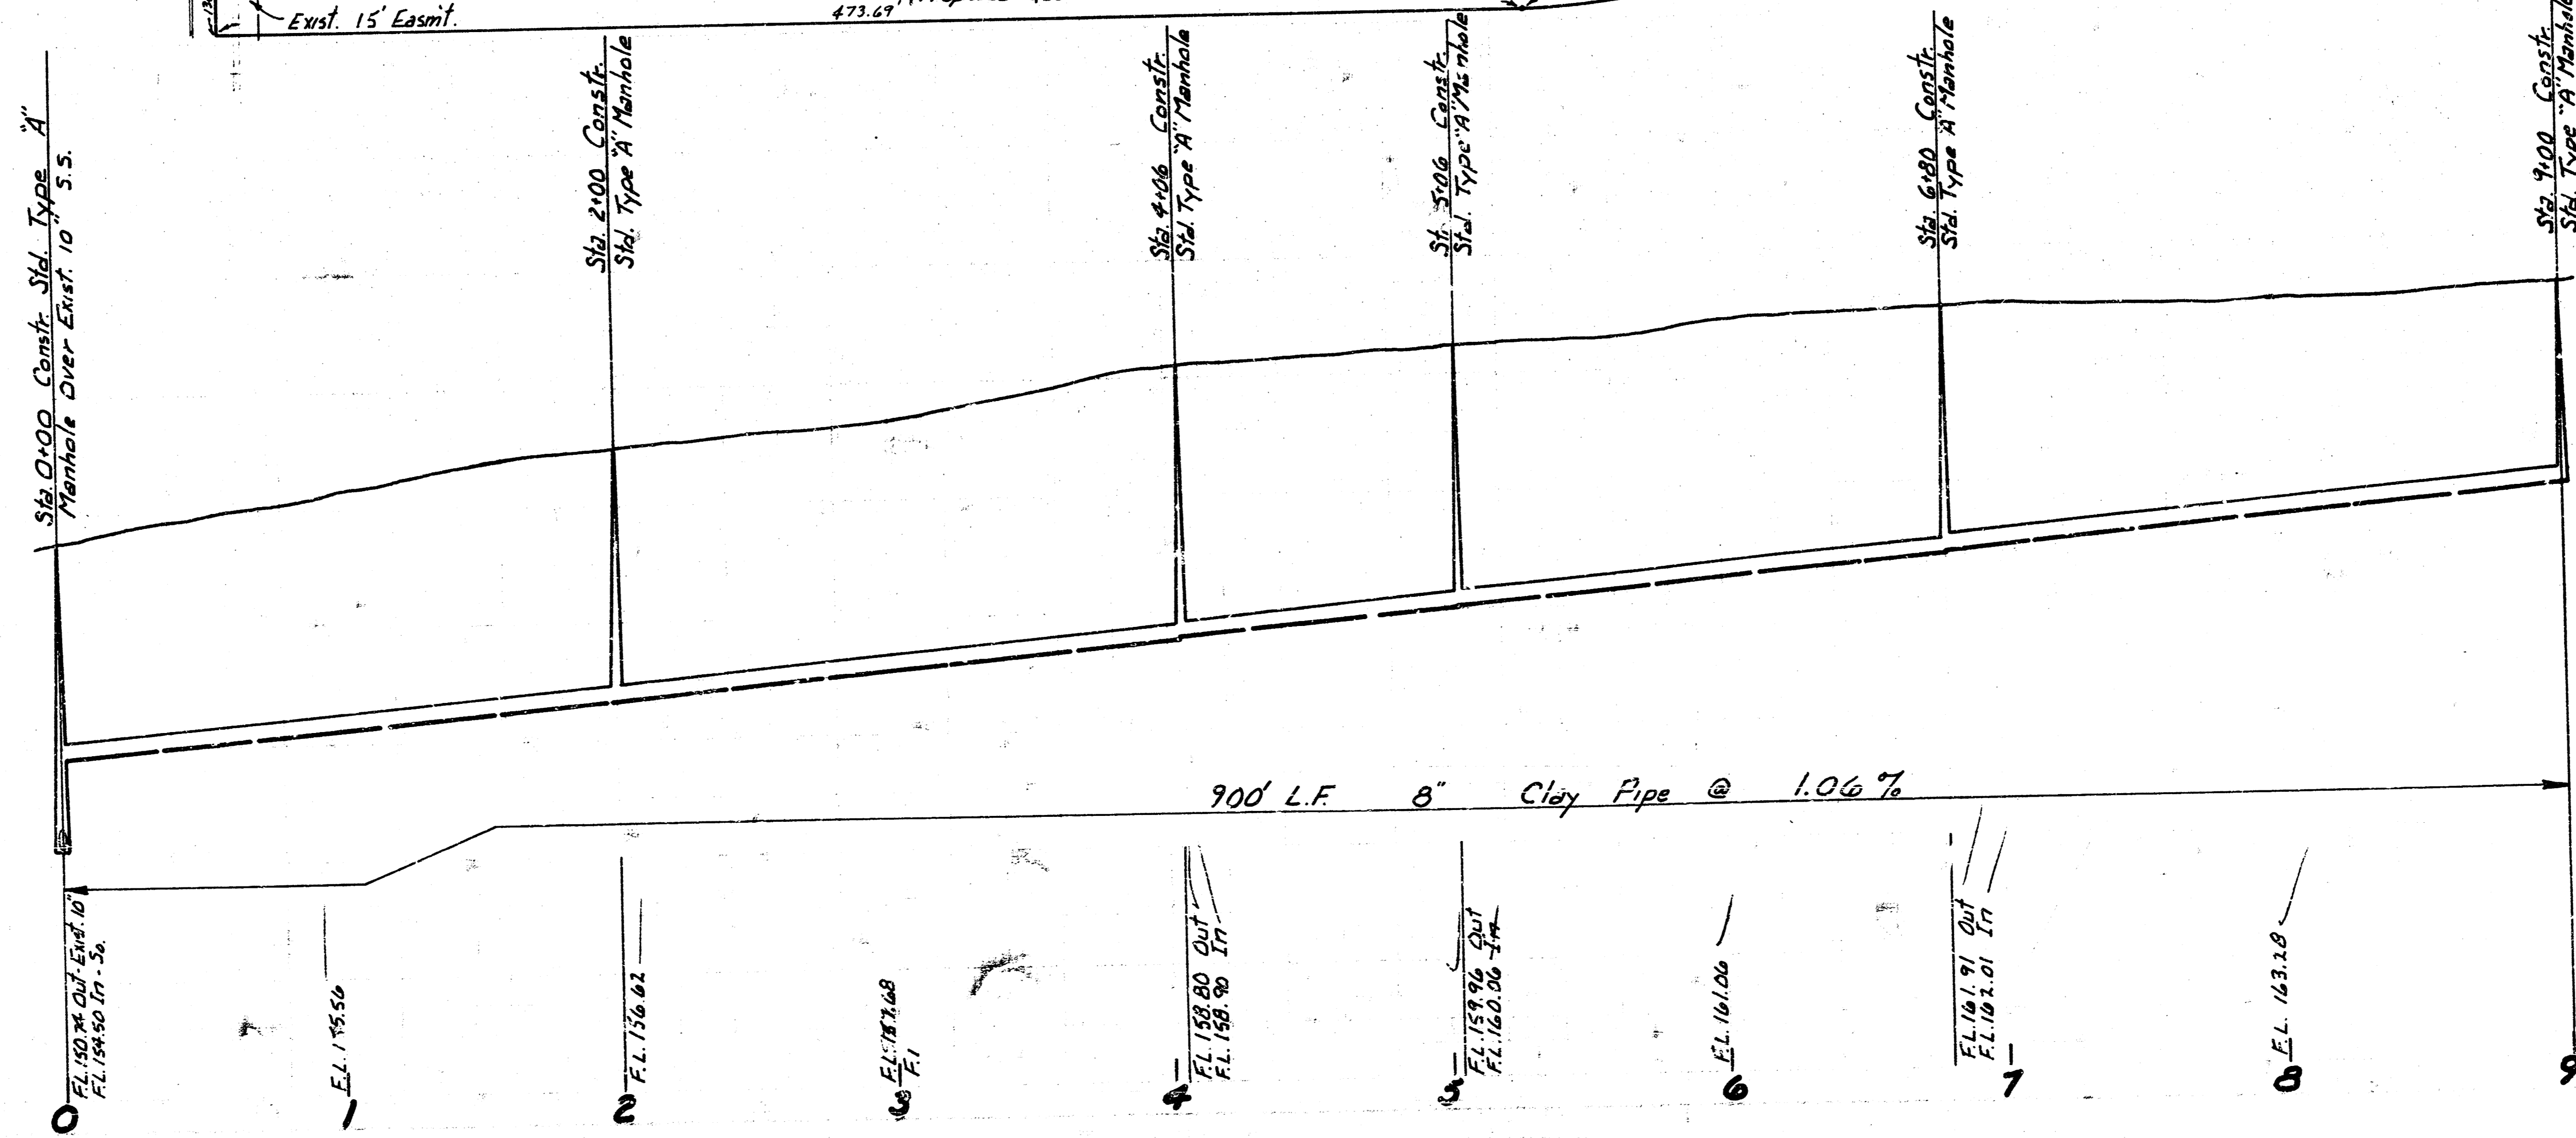

LAT. 5, MAIN 18, W.I.S.
 CITY OF WICHITA, KANSAS
 R.W. LINN - CITY ENGINEER
 DATE: PROJ. NO. DBKL574013

FILMED FROM THE BEST AVAILABLE COPY