



Scale Plan 1" = 40'
 Profile 1" = 40' Vert
 1" = 5' Vert

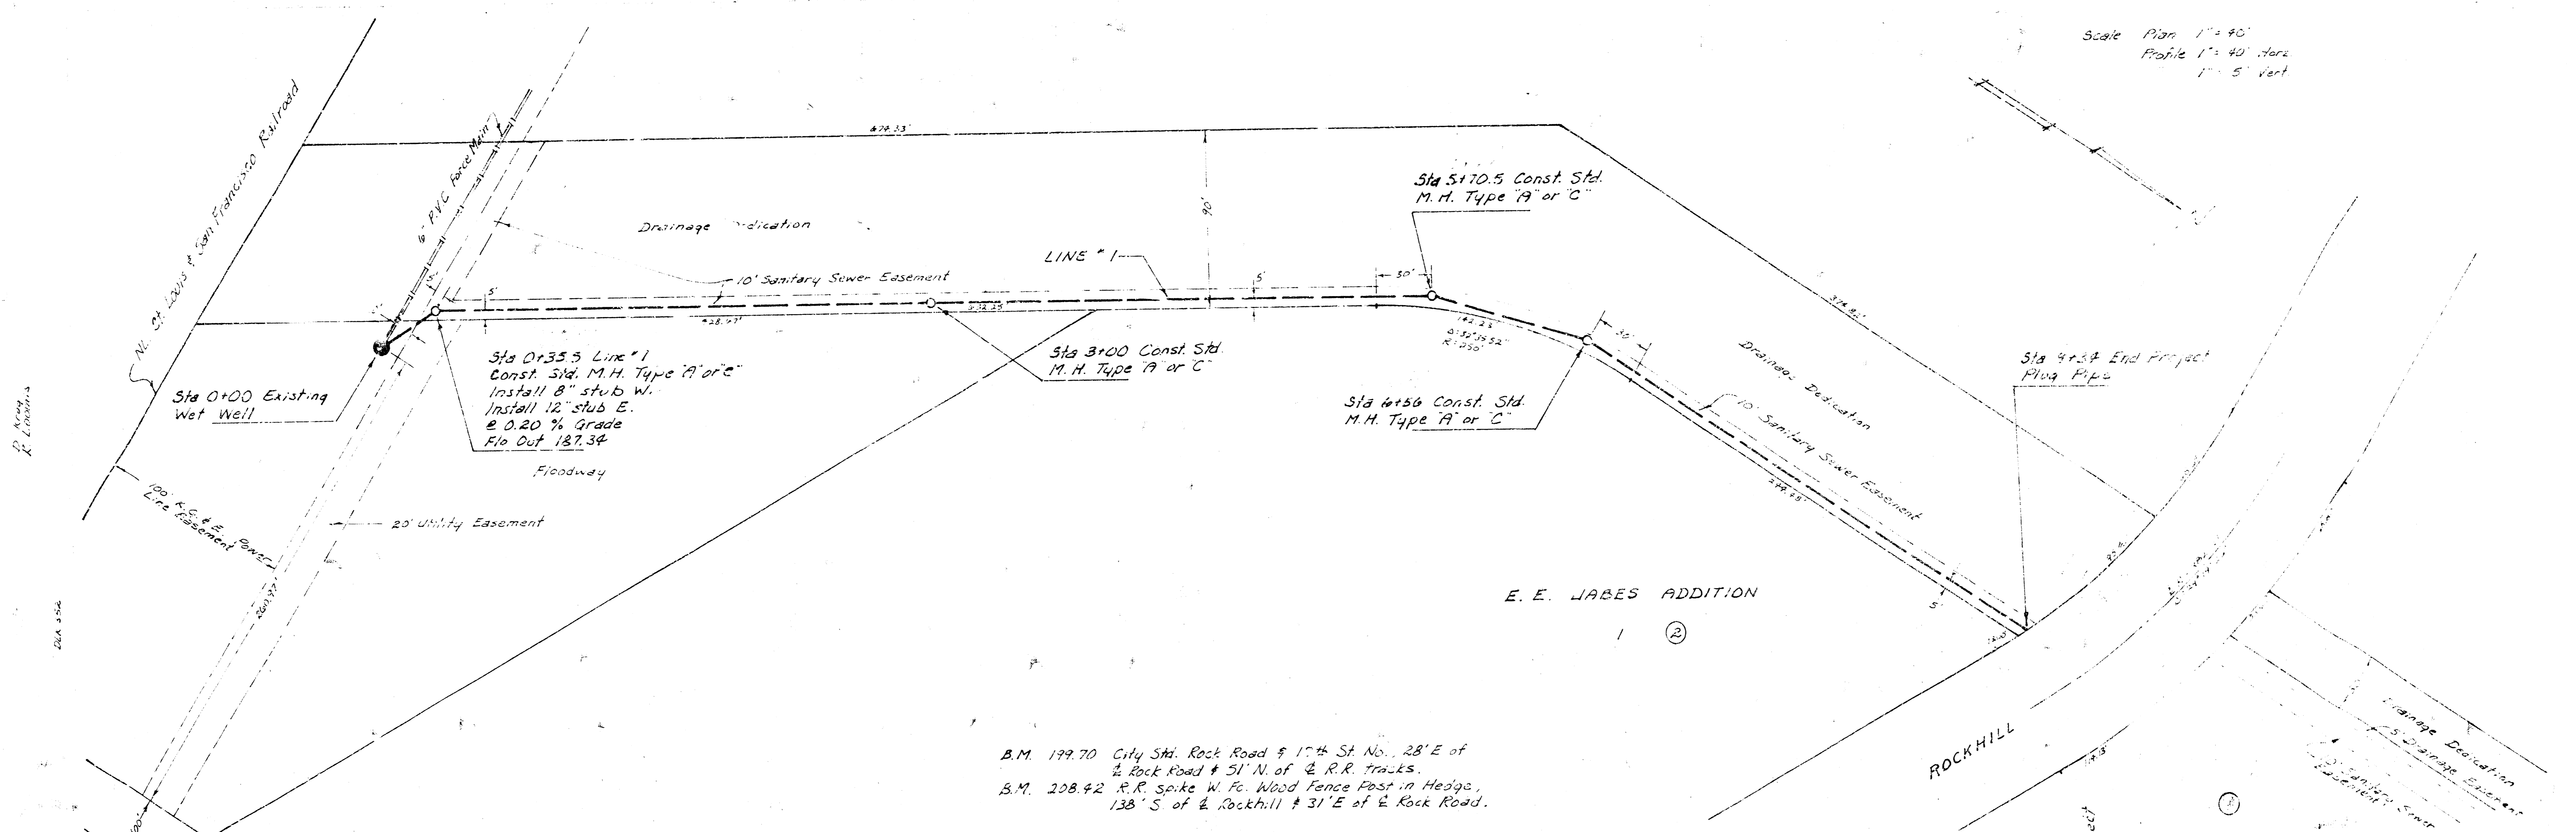

B.M. 199.70 City Sta. Rock Road & 17th St. No. 28' E of
 1/4 Rock Road & 51' N. of 1/4 R.R. Tracks.
 B.M. 208.42 R.R. spike W. Fe. Wood Fence Post in Hedge,
 138' S. of E. Rockhill & 31' E. of E. Rock Road.

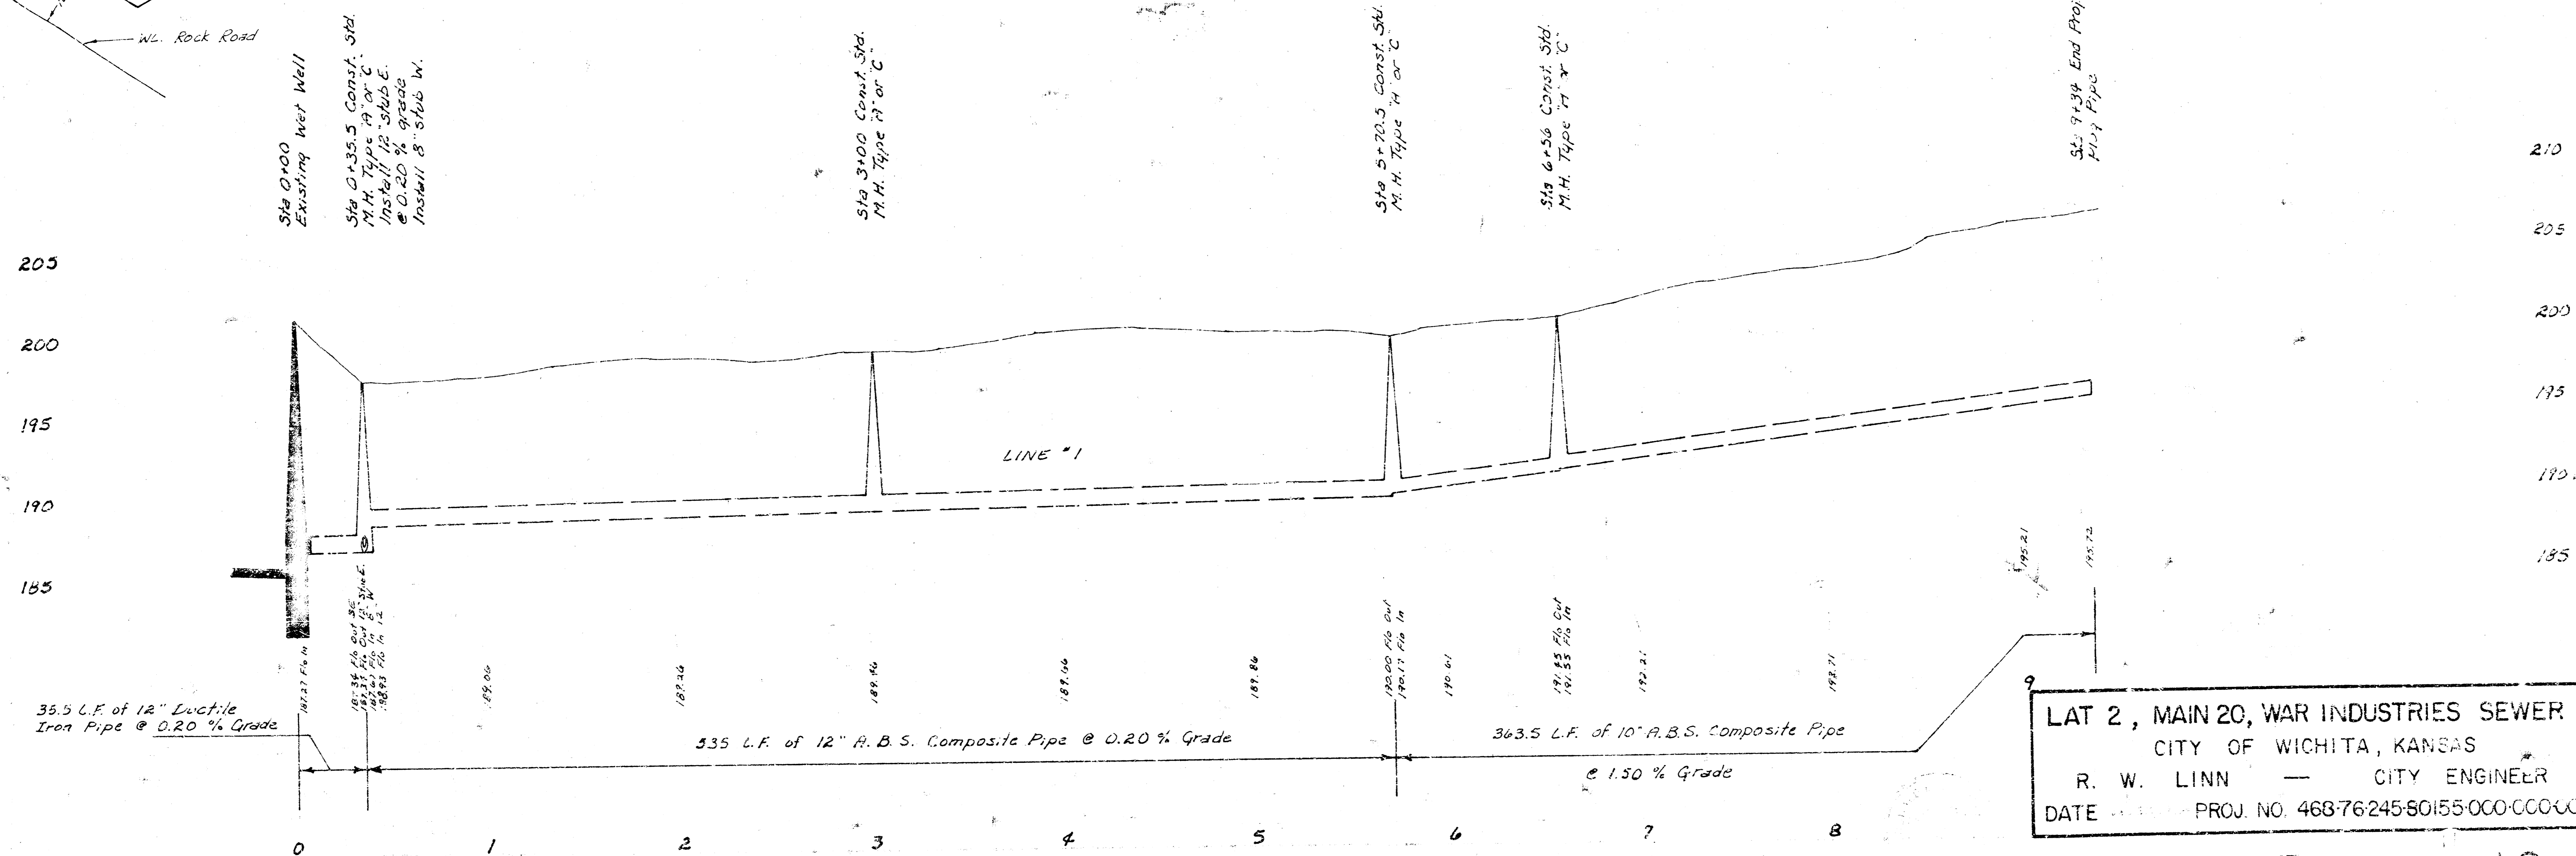

LAT 2, MAIN 20, WAR INDUSTRIES SEWER
 CITY OF WICHITA, KANSAS
 R. W. LINN — CITY ENGINEER
 DATE _____ PROJ. NO. 468-76-245-80155-000-CC0001

14 2 5 12