

LATERAL 10, MAIN 20, W.I.S.


PROJECT NO.

468-76-245-80552-000-000-001


CITY OF WICHITA, KANSAS

R.W. LINN CITY ENGINEER

JULY, 1978

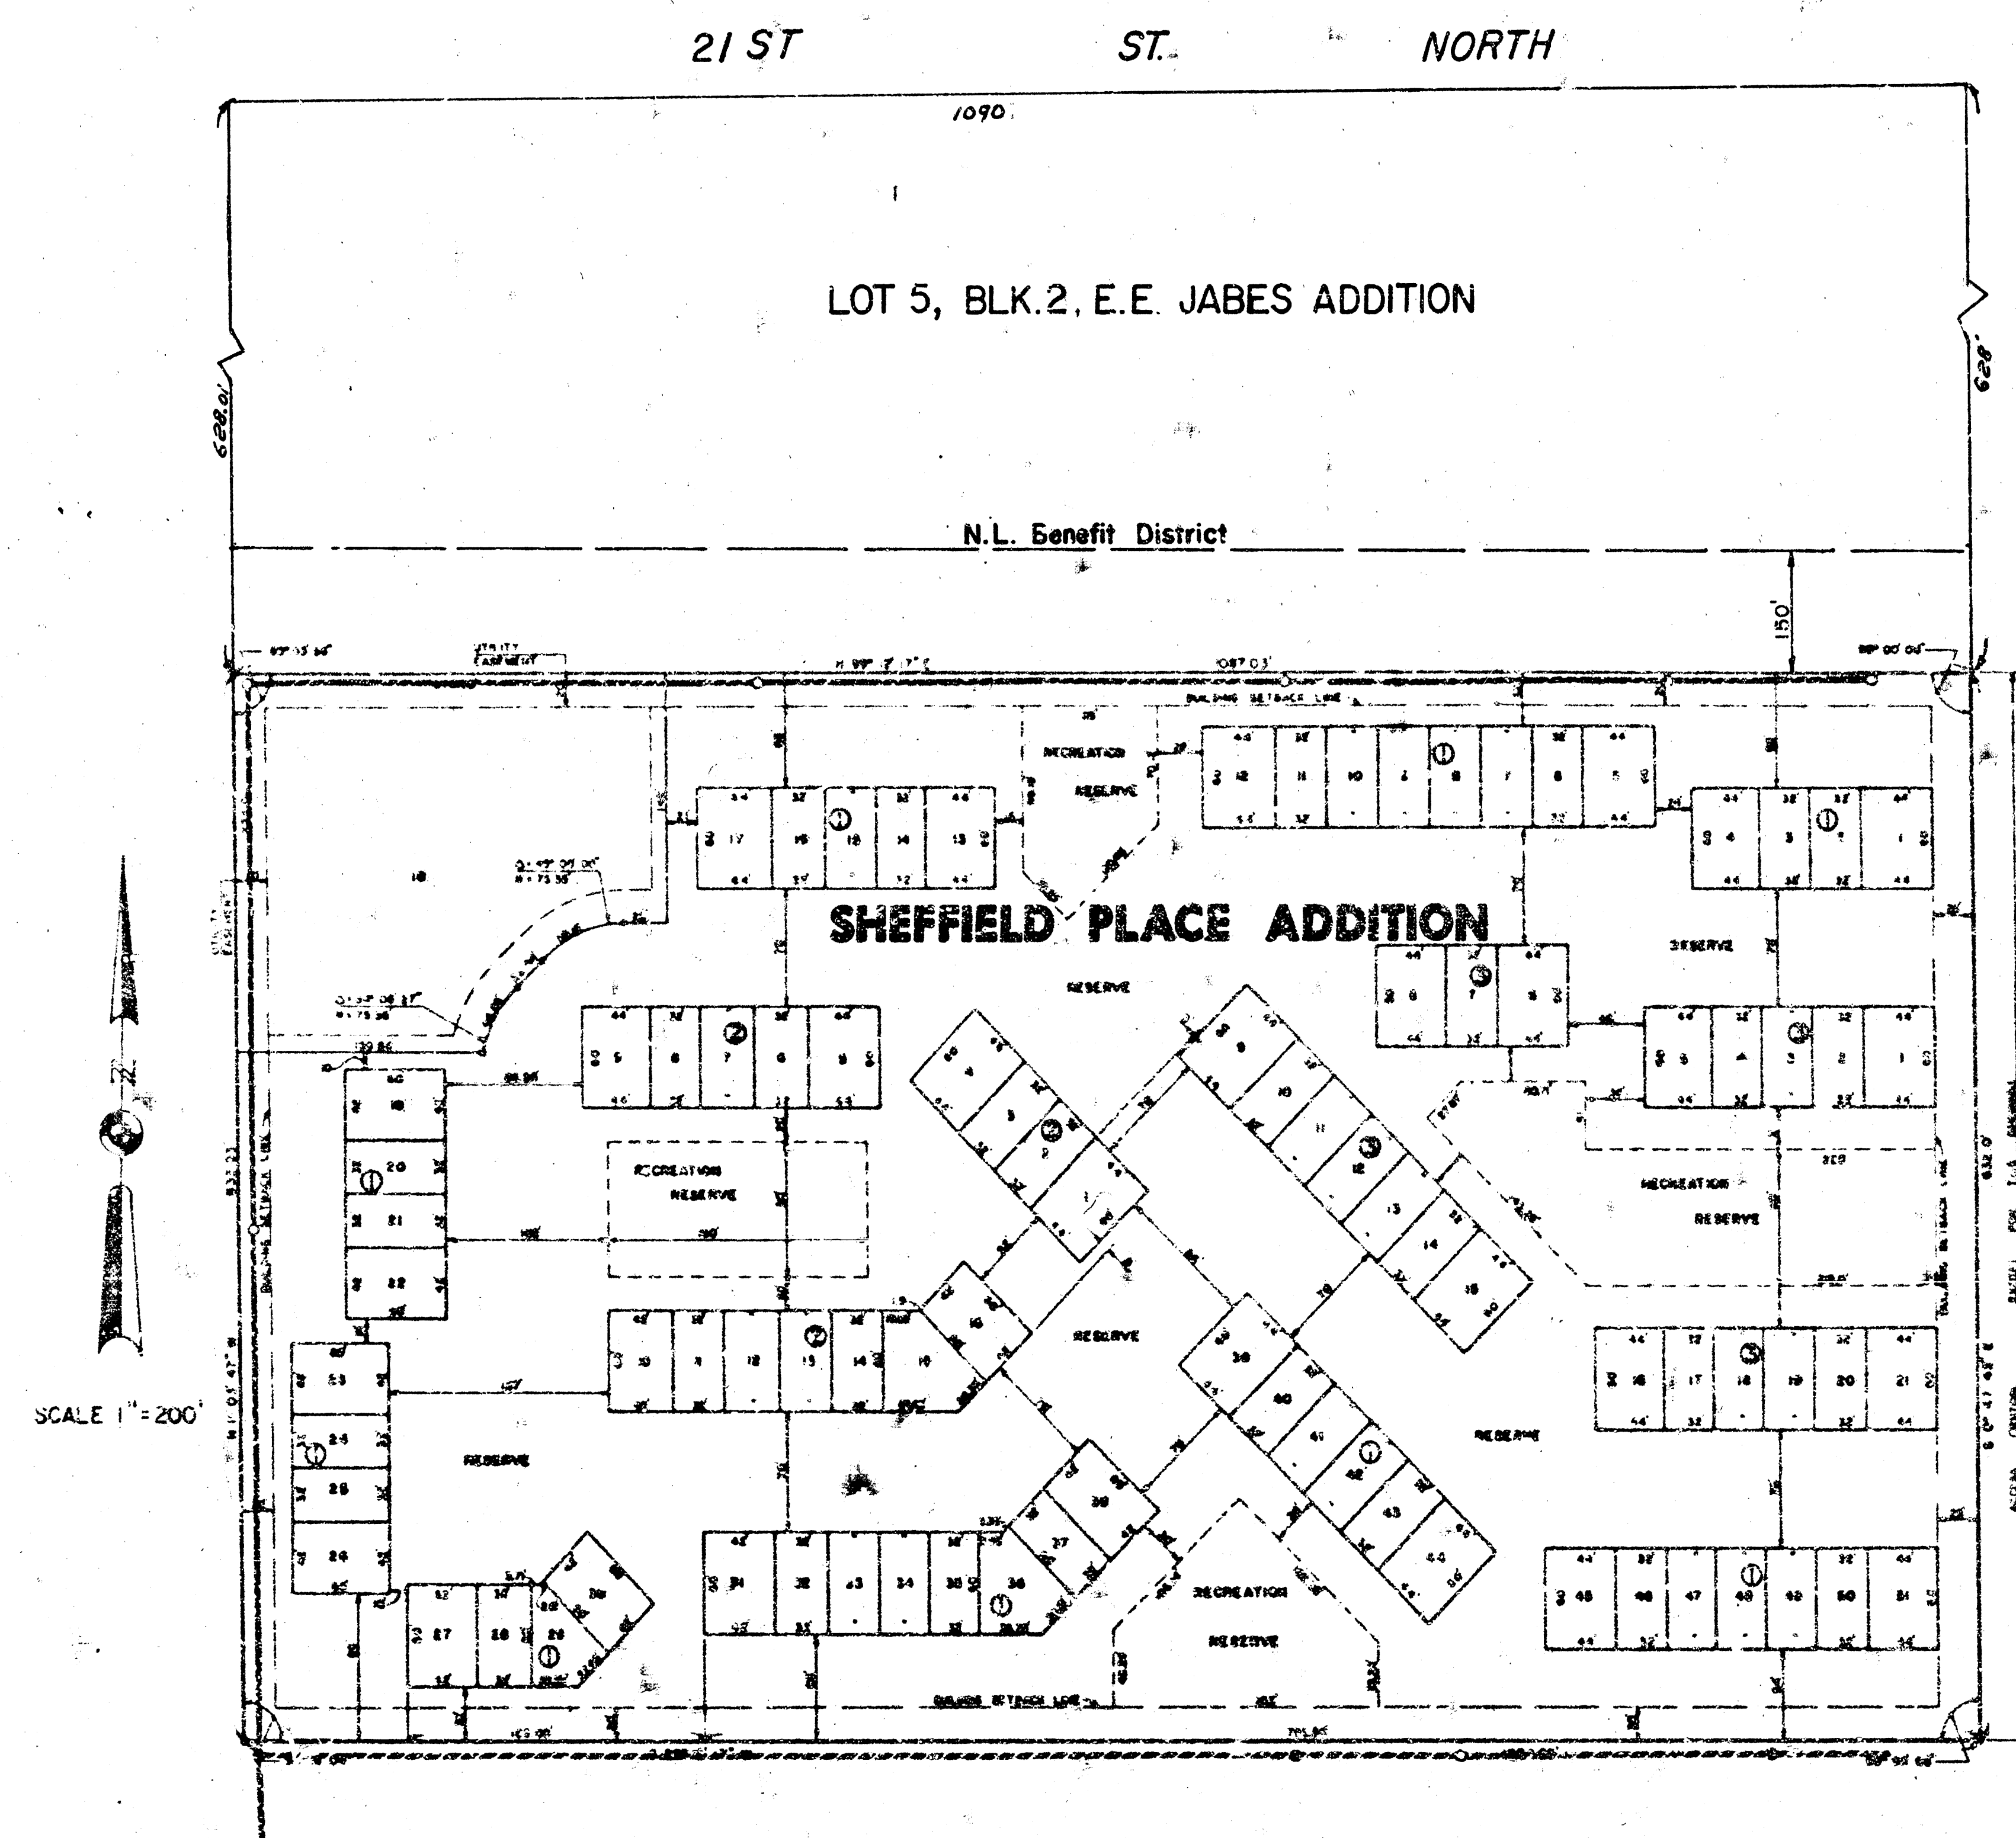


BENEFIT DISTRICT DESCRIPTION - LOTS 1 THROUGH 26 INCLUSIVE, BLOCK 1, SHEFFIELD PLACE ADDITION AND THE SOUTH 150 FEET OF LOT 5, BLOCK 2, E. E. JABES ADDITION.

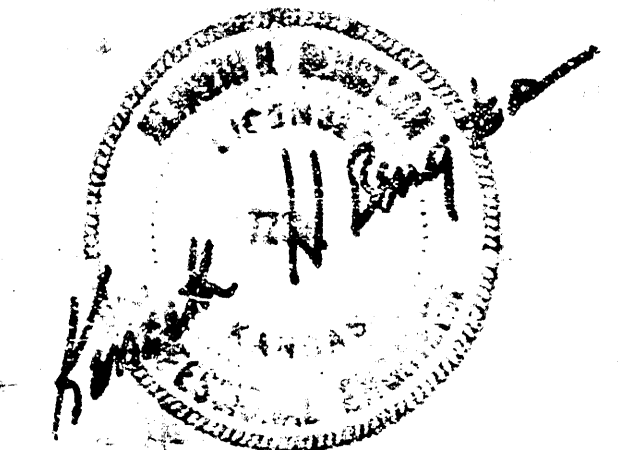

DO Bldg 1/30/78
 24 94
 D 41

BM 217.23 - RR Spike S.S.T.P. No Side 2nd St. No. and
Approx. EL Broadmoor

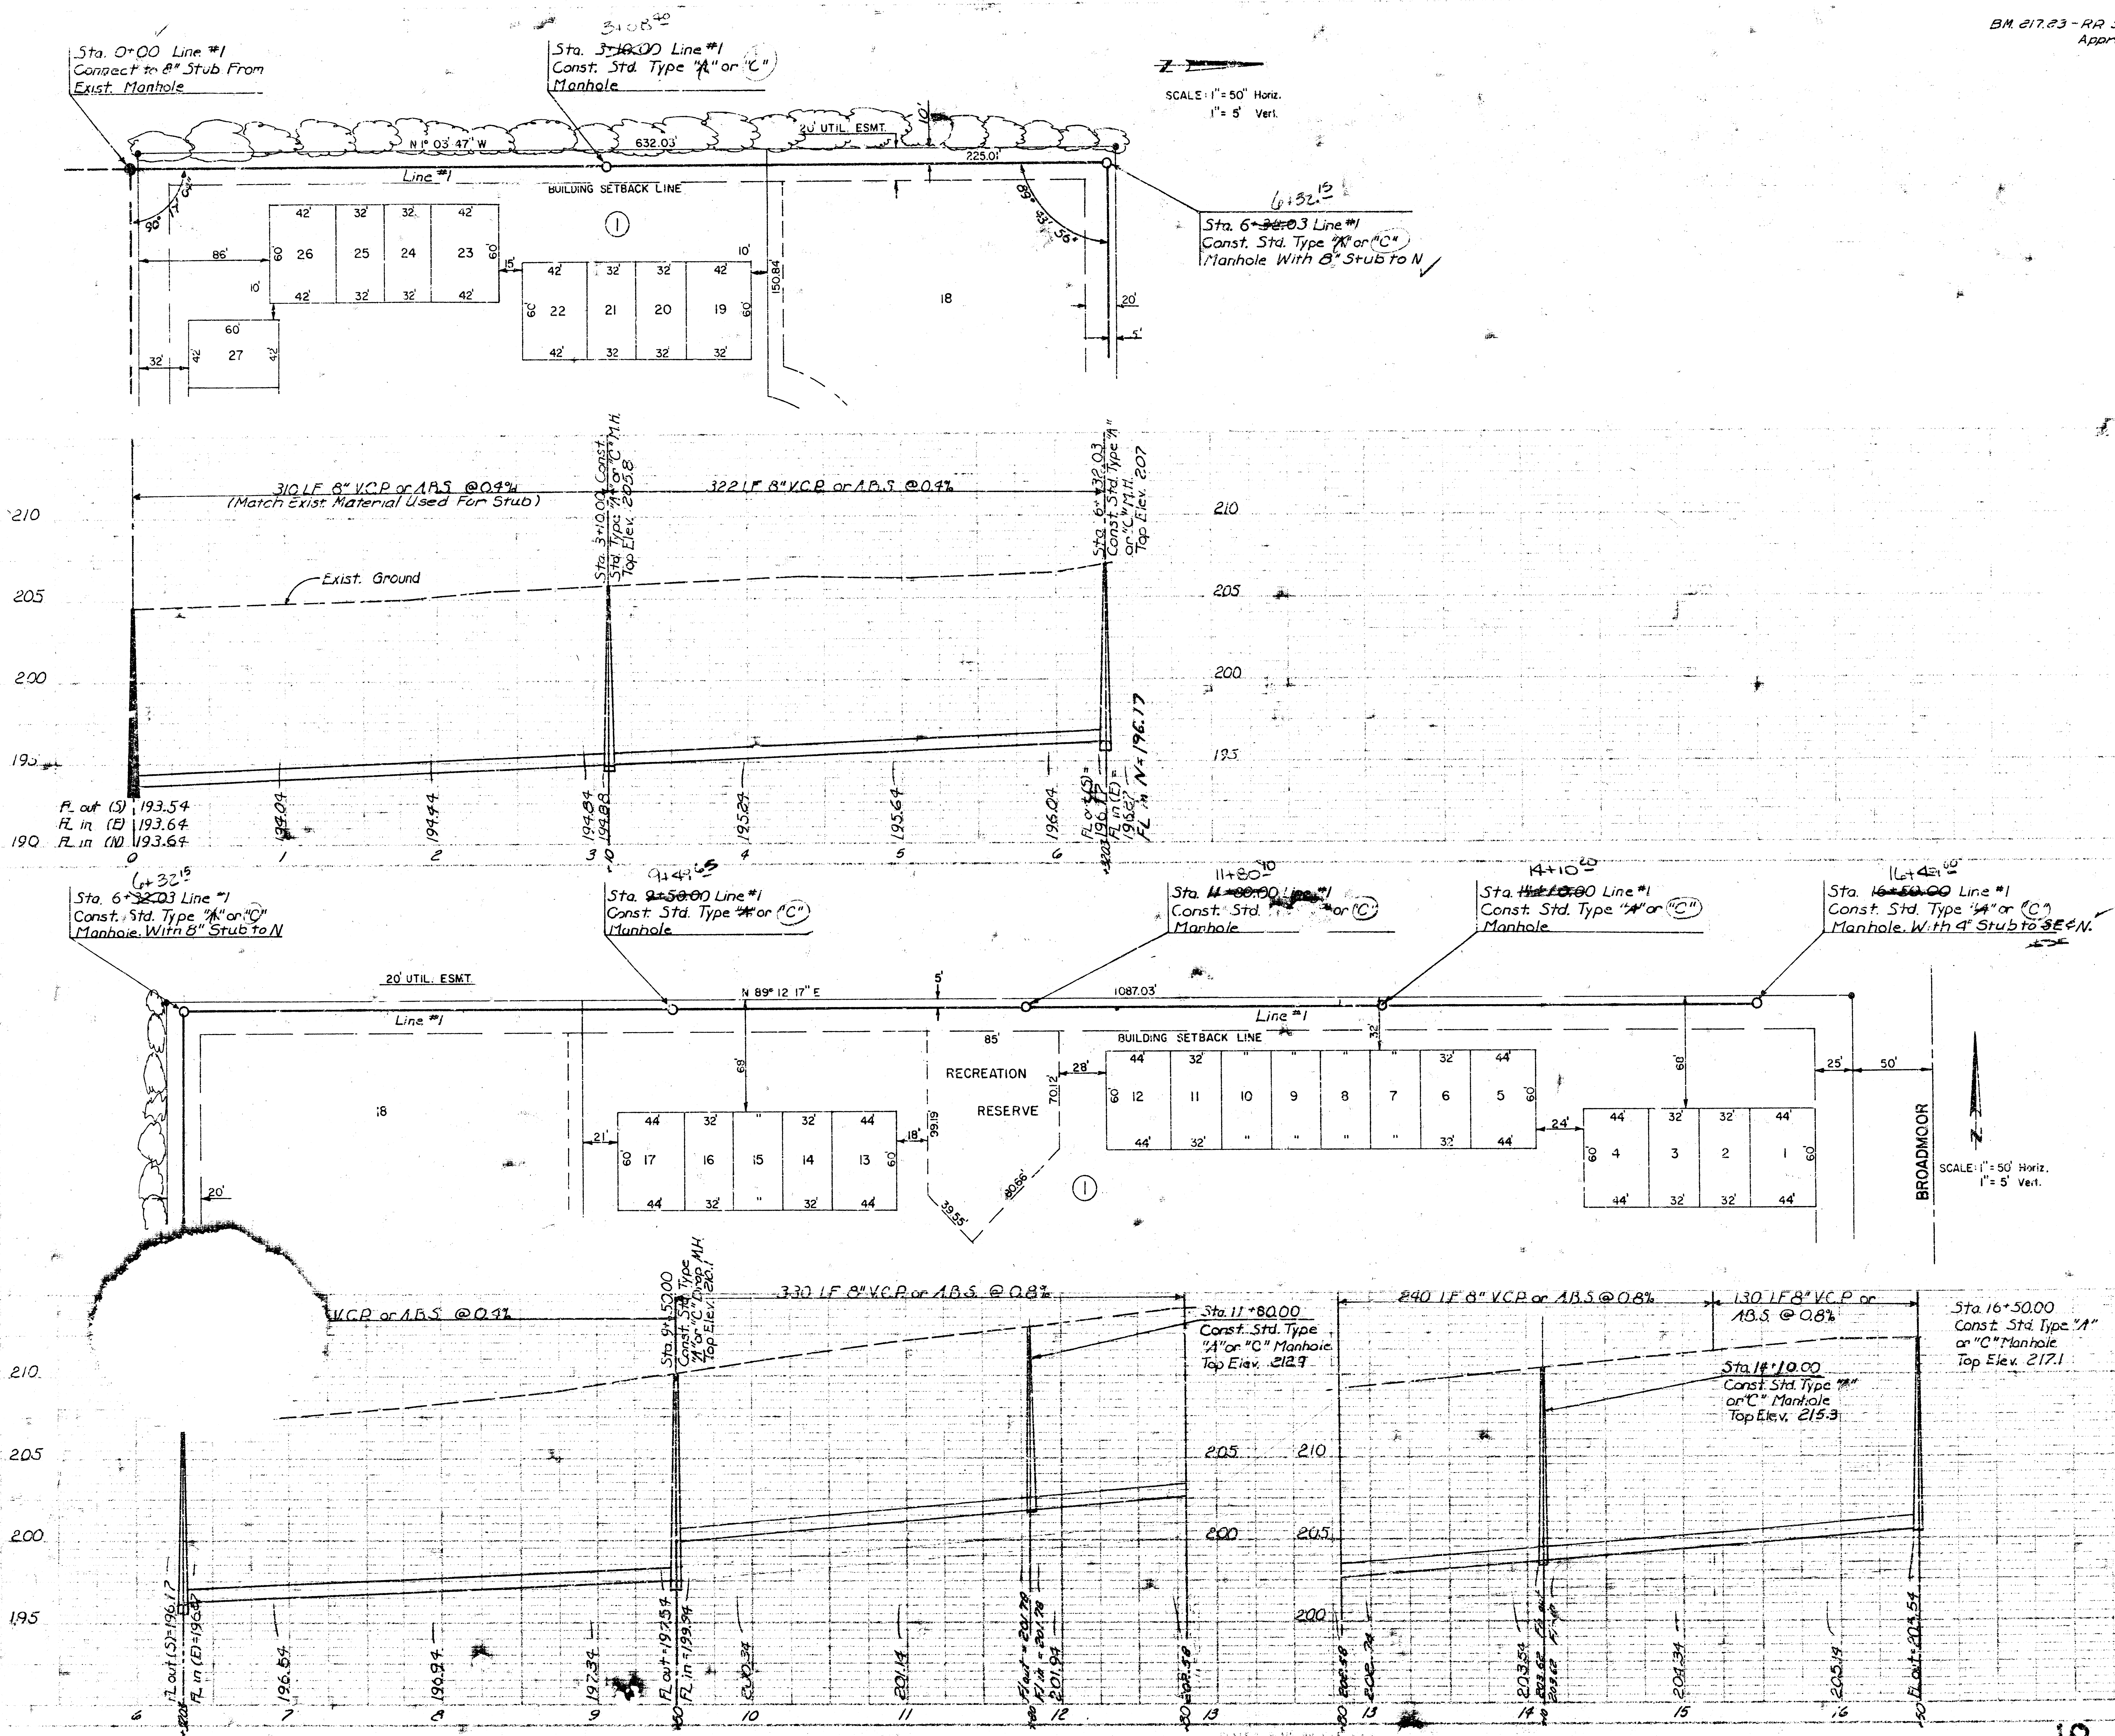

AD Daily
2/6/14
I-4 94
0 41